



0 1 2 3 4 5 6 metres


scales 1:50 @ A1  
1:100 @ A3

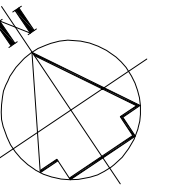

HOLLYCROFT AVENUE

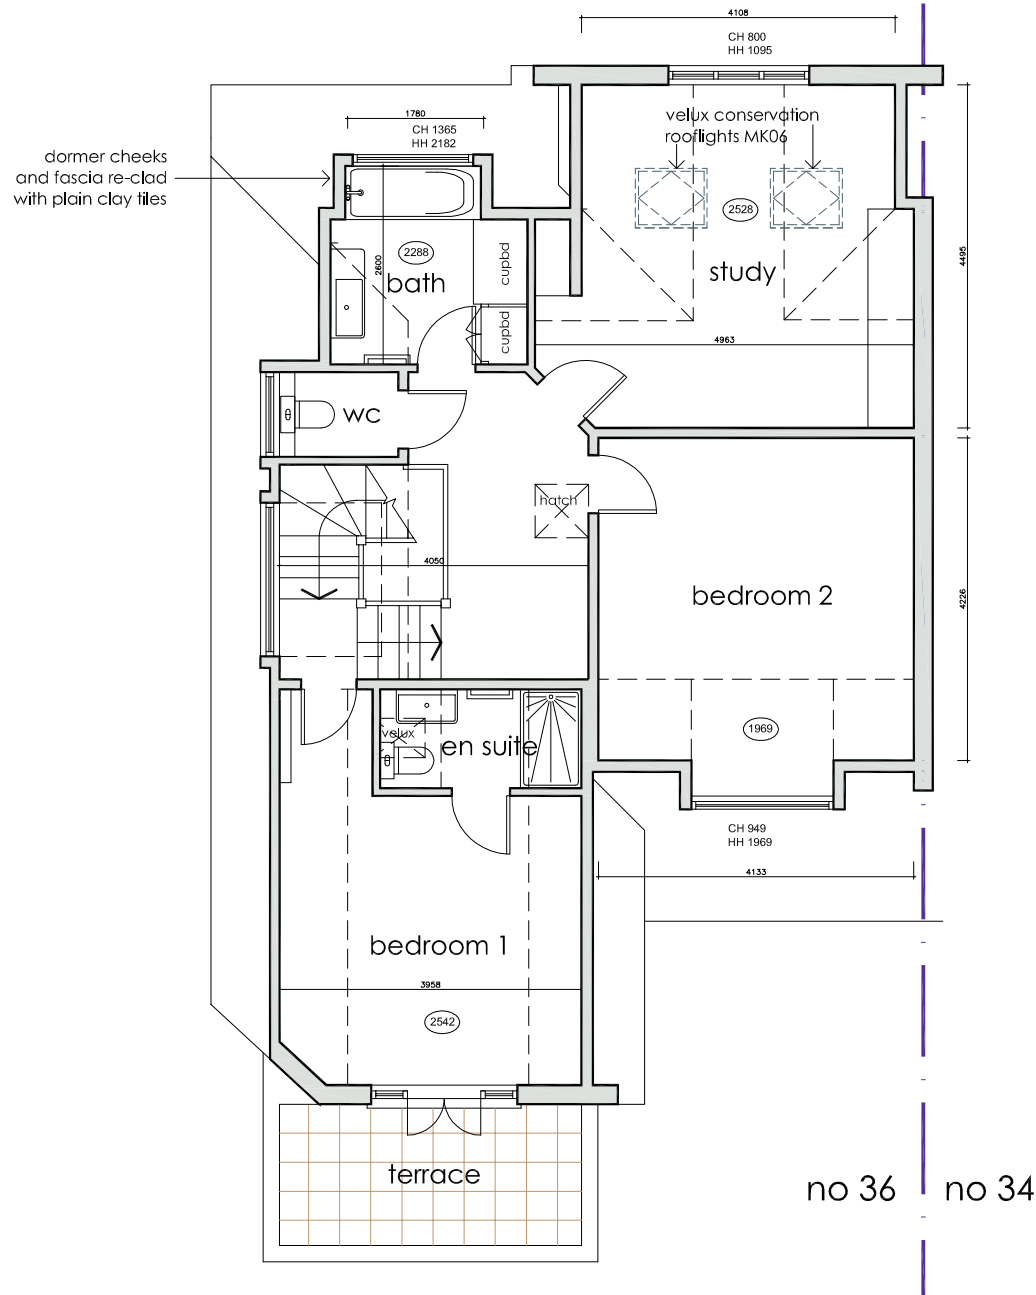

Second Floor

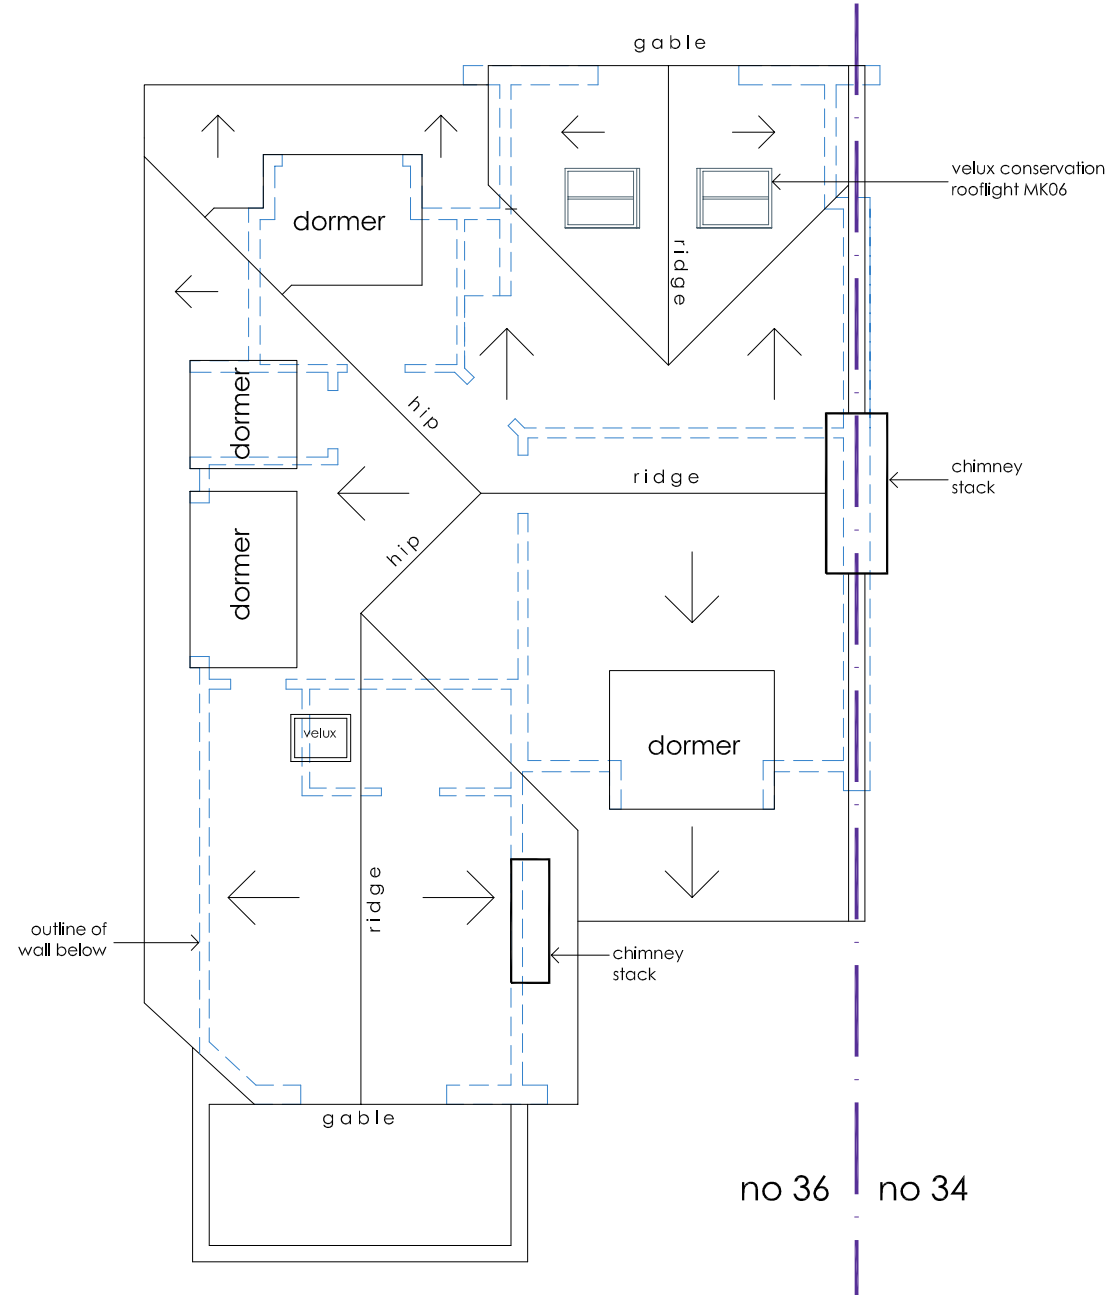

Roof Plan

# floor plans as proposed

**DVM ARCHITECTS**  
 4a Murray Street . London . NW1 9RE  
 Telephone 0207 485 2121 . Facsimile 0207 267 2527  
 e-mail: studio@dvmarch.com

---

Client: Mr & Mrs Perari

Project: 36B Hollycroft Avenue  
 London NW3 7QN

Title: Floor Plans as Proposed

Scale: 1:50	Date: 28.06.21	Job No.: 1153
Drawing No.: 1153-13	Rev.	

All dimensions are to be checked on site.  
 © This drawing is copyright and remains the property of David & Victoria Mercer at all times and may not be reproduced in part or whole without written consent.