
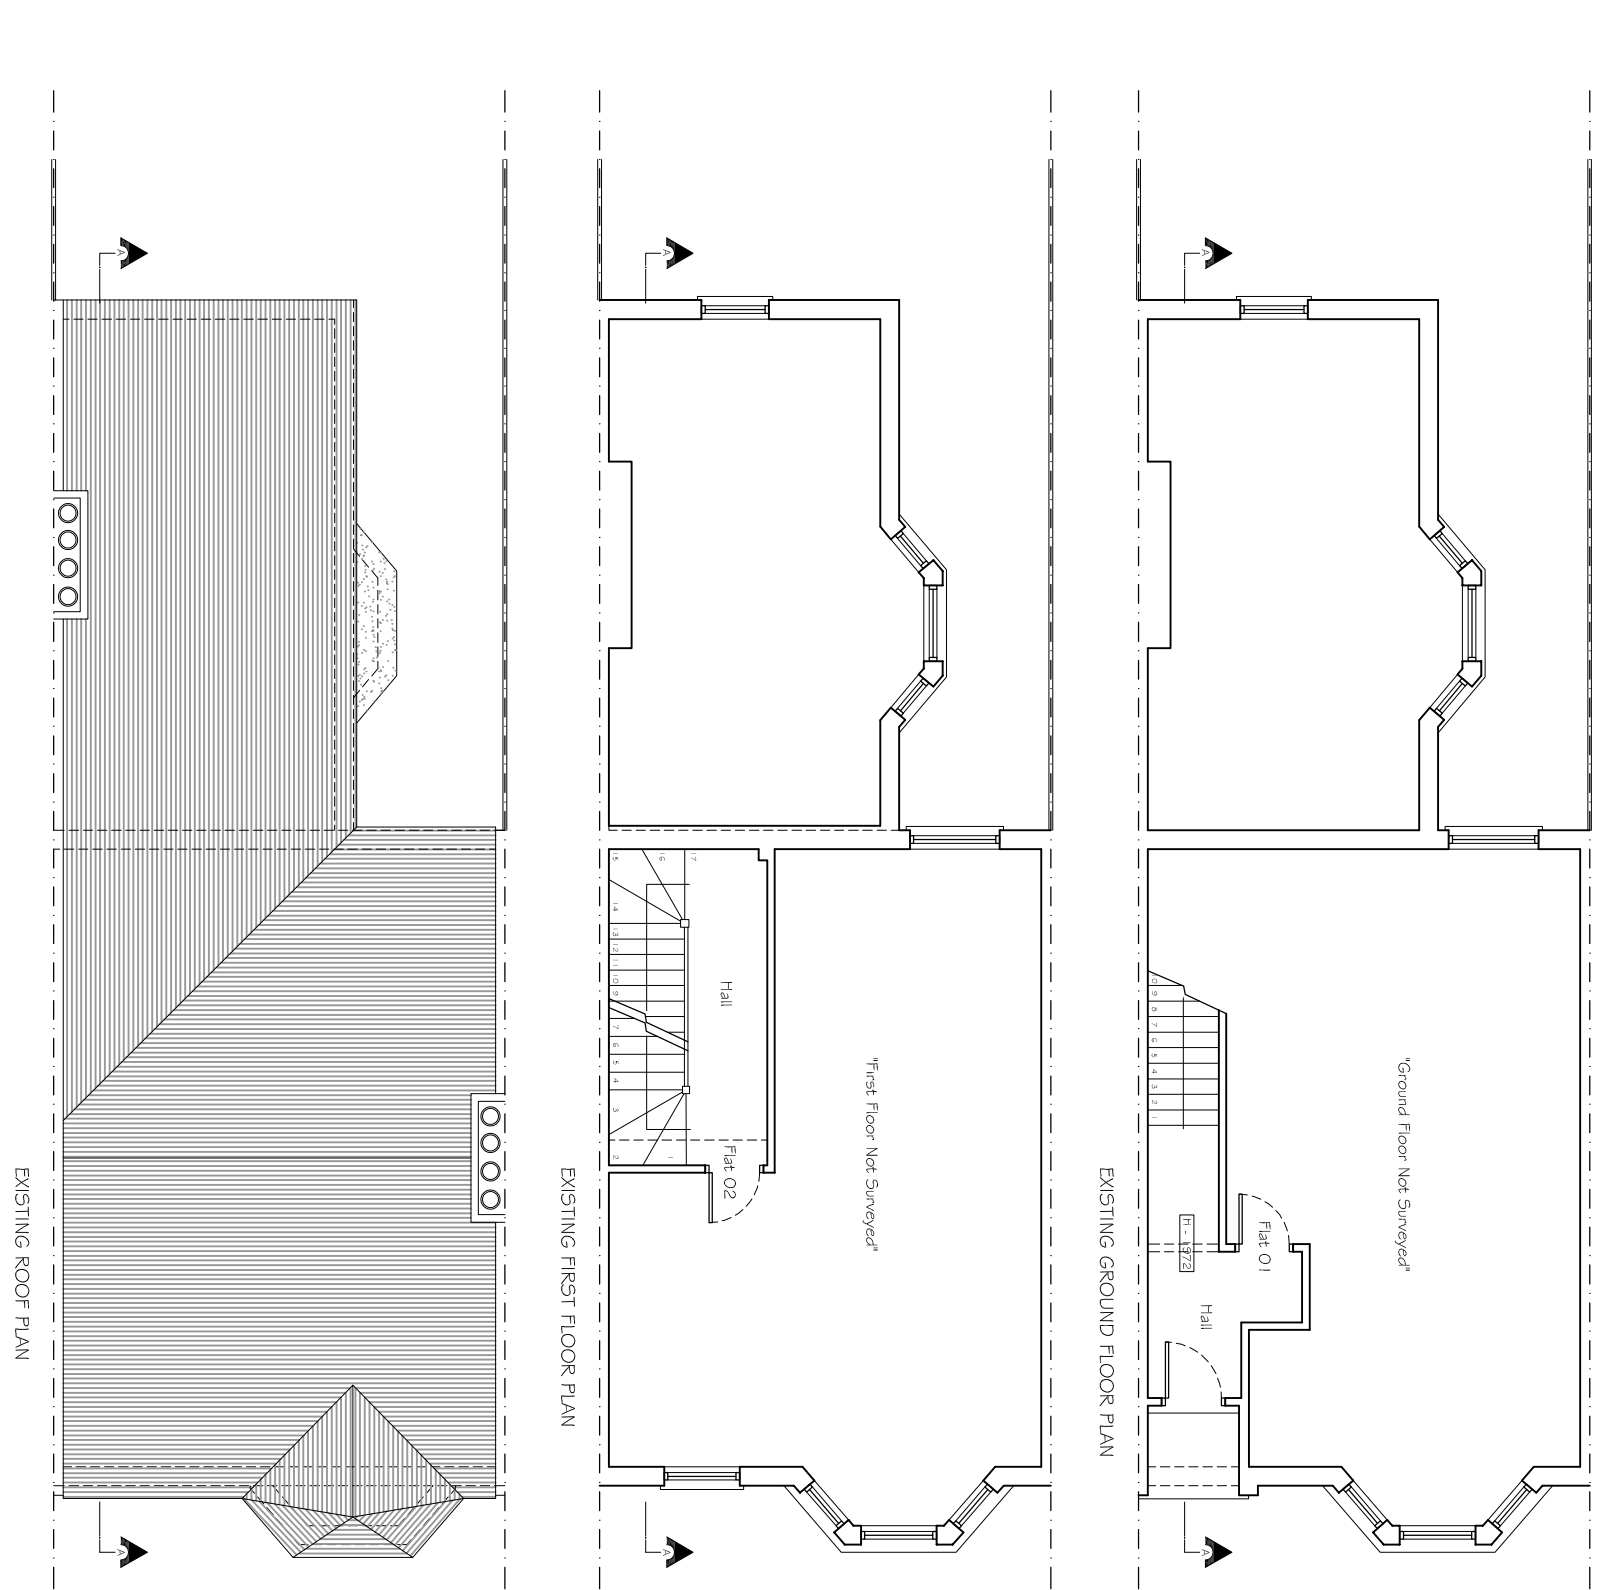
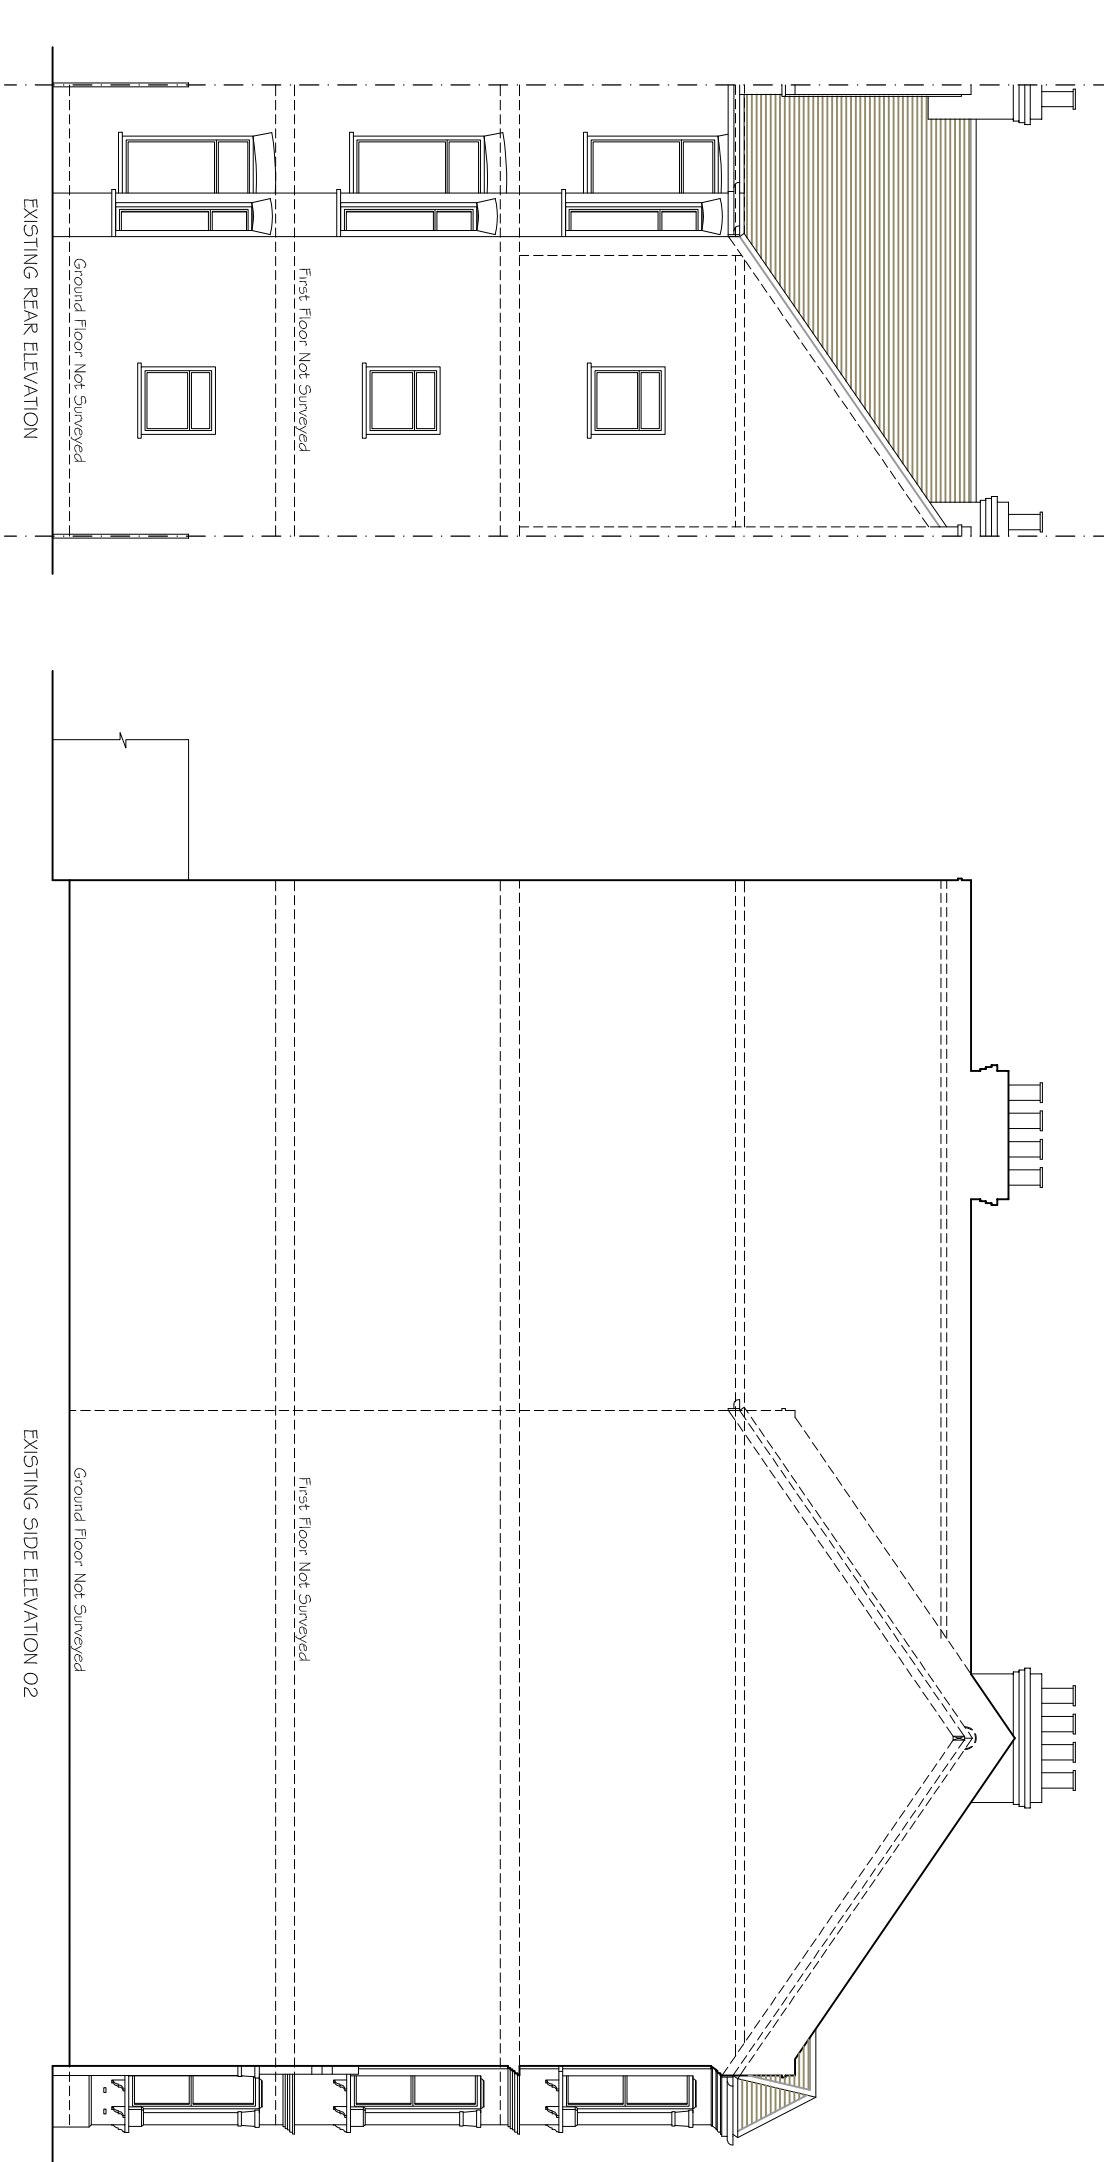


EXISTING 1:100

0m 5m 1m 2m 3m 4m 5m


SCALE BAR IN METERS

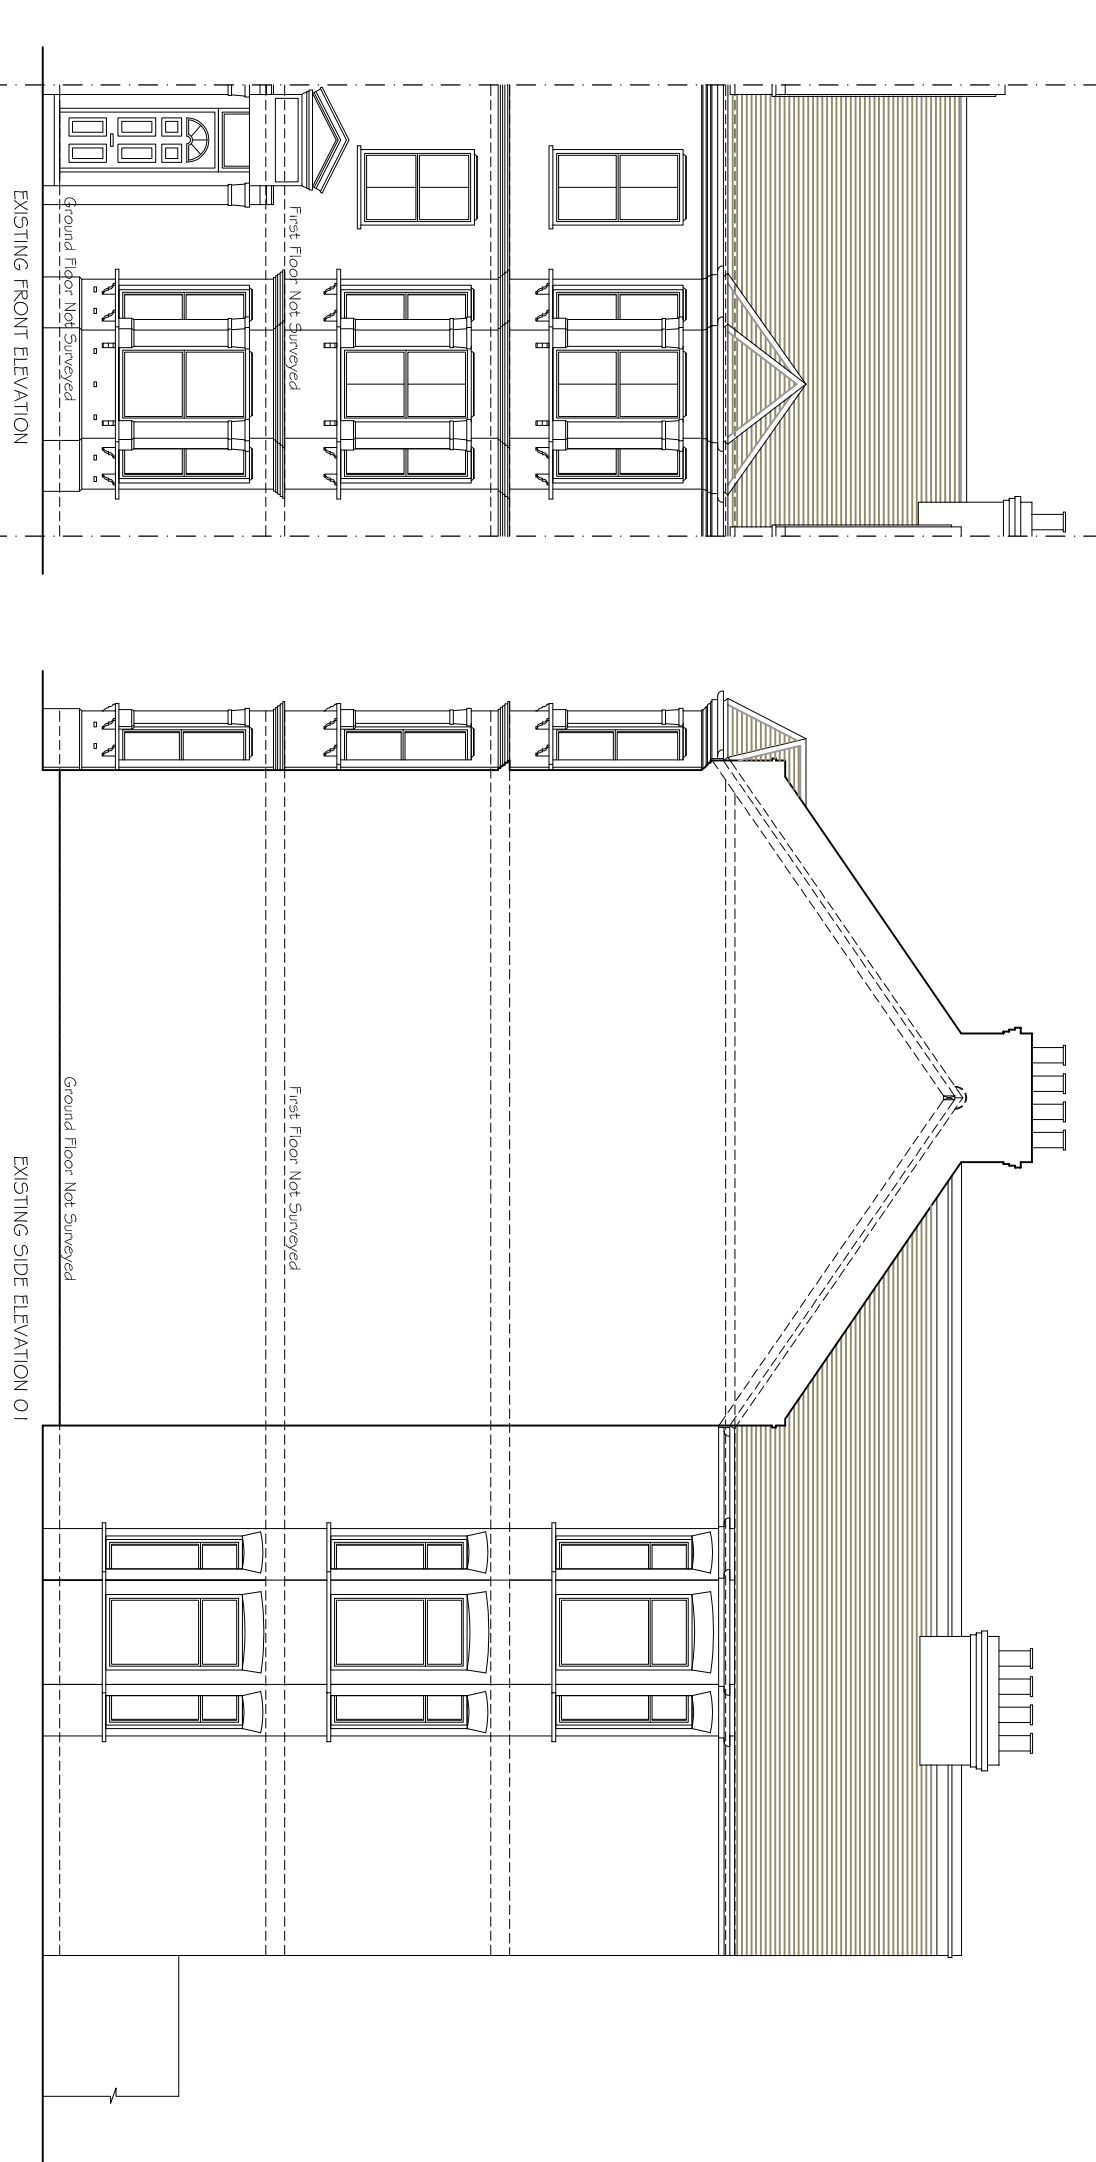


EXISTING 1:50

0m 5m 1m 2m 3m 4m 5m


SCALE BAR IN METERS

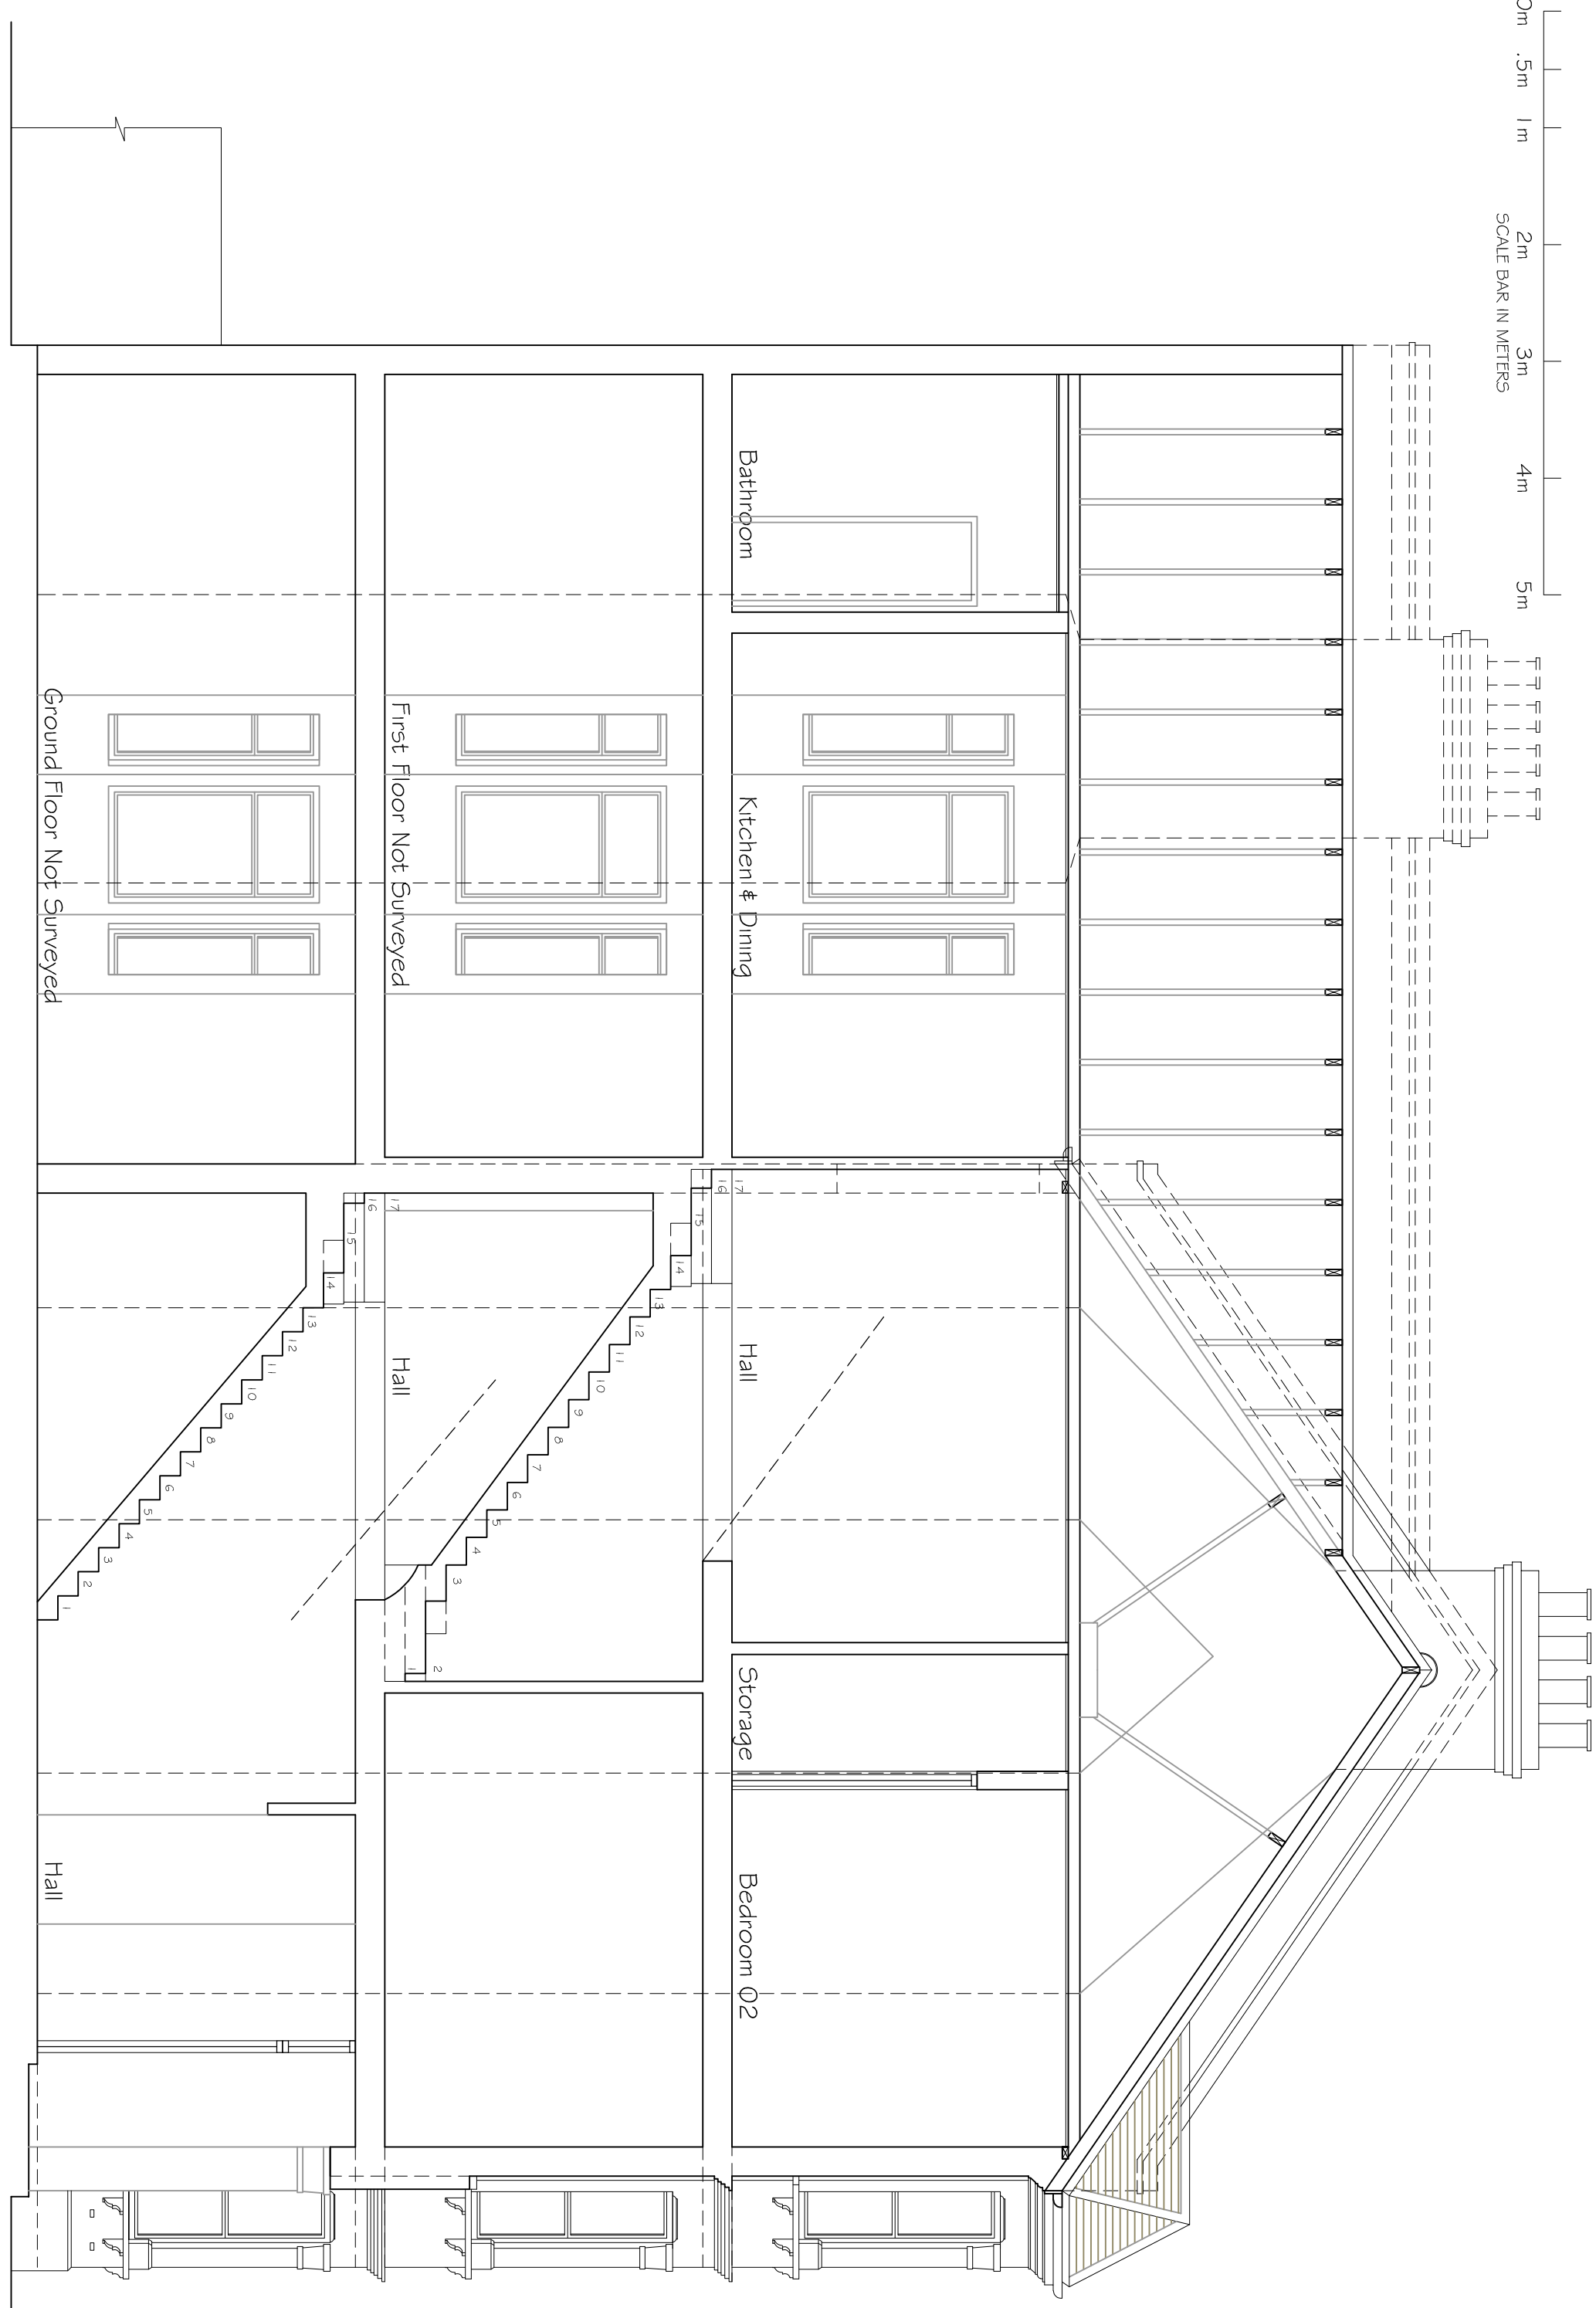

EXISTING SECTION A-A

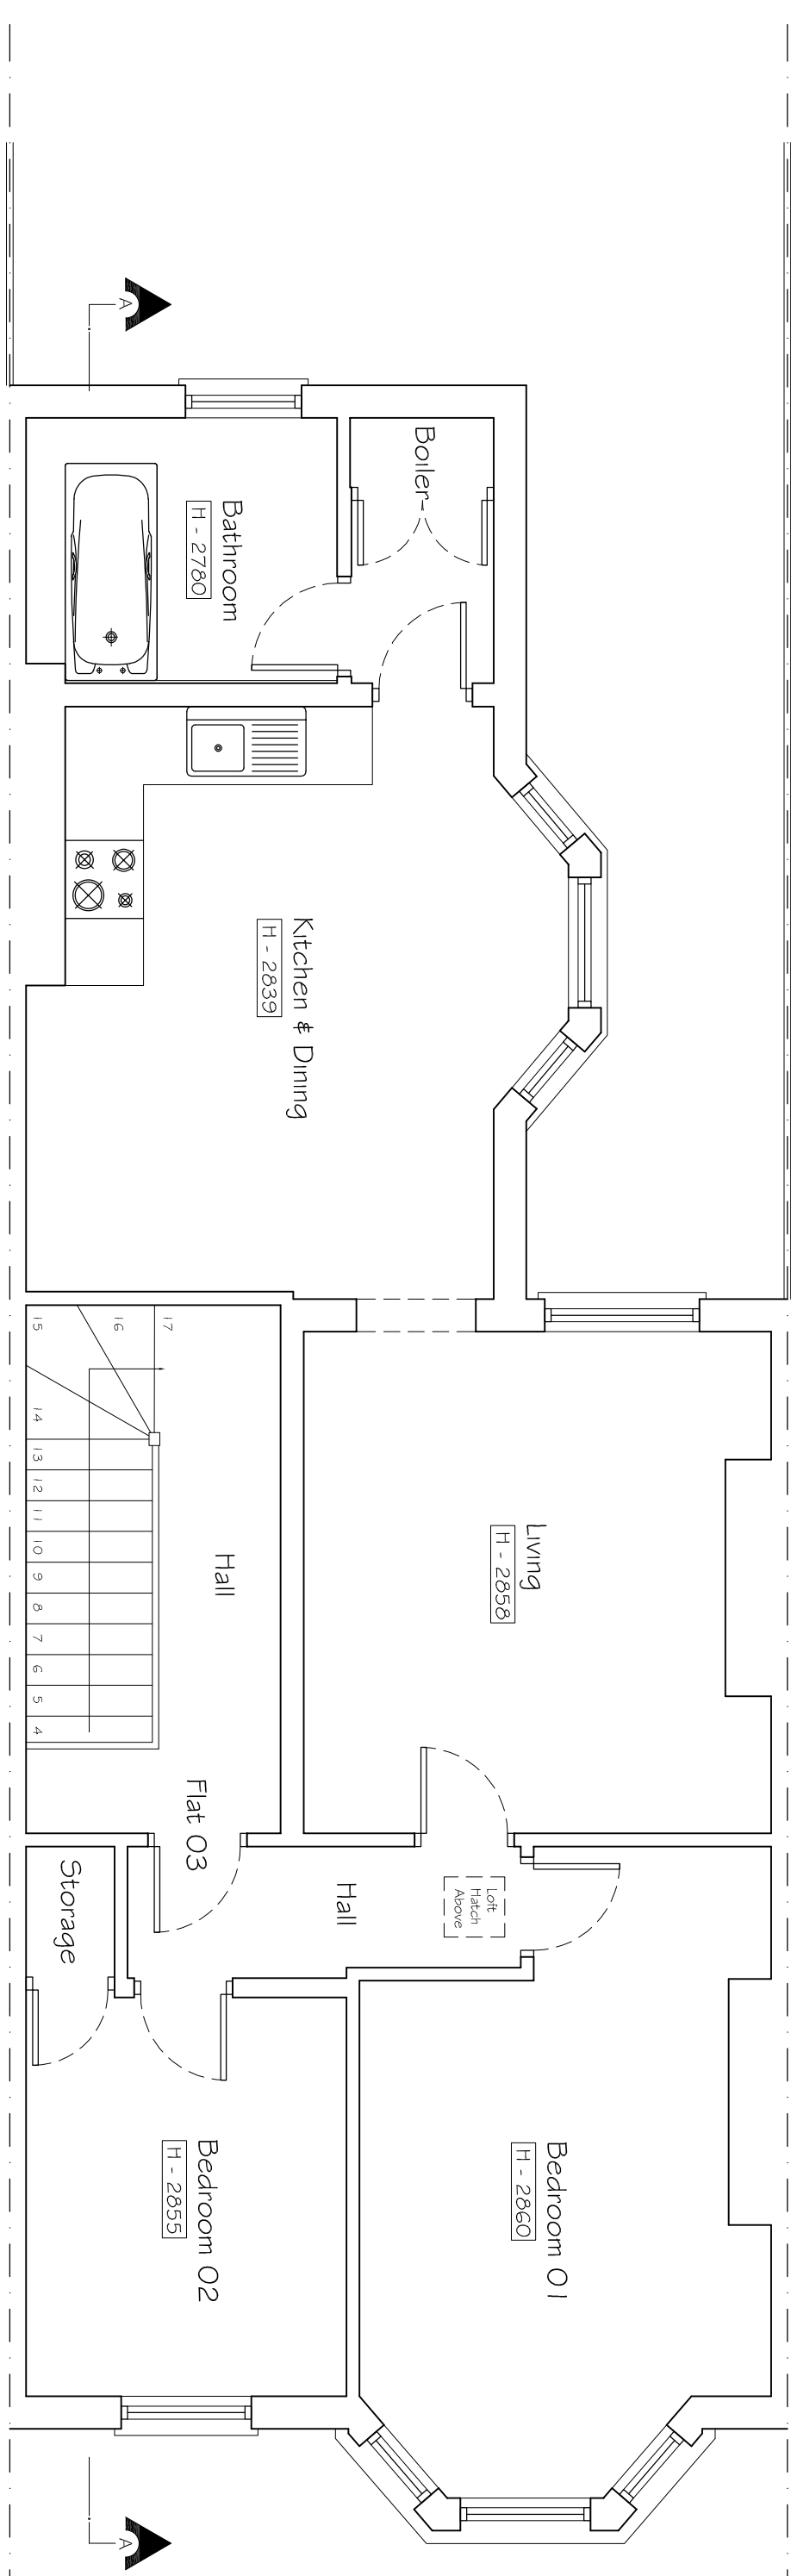

EXISTING SECOND FLOOR PLAN

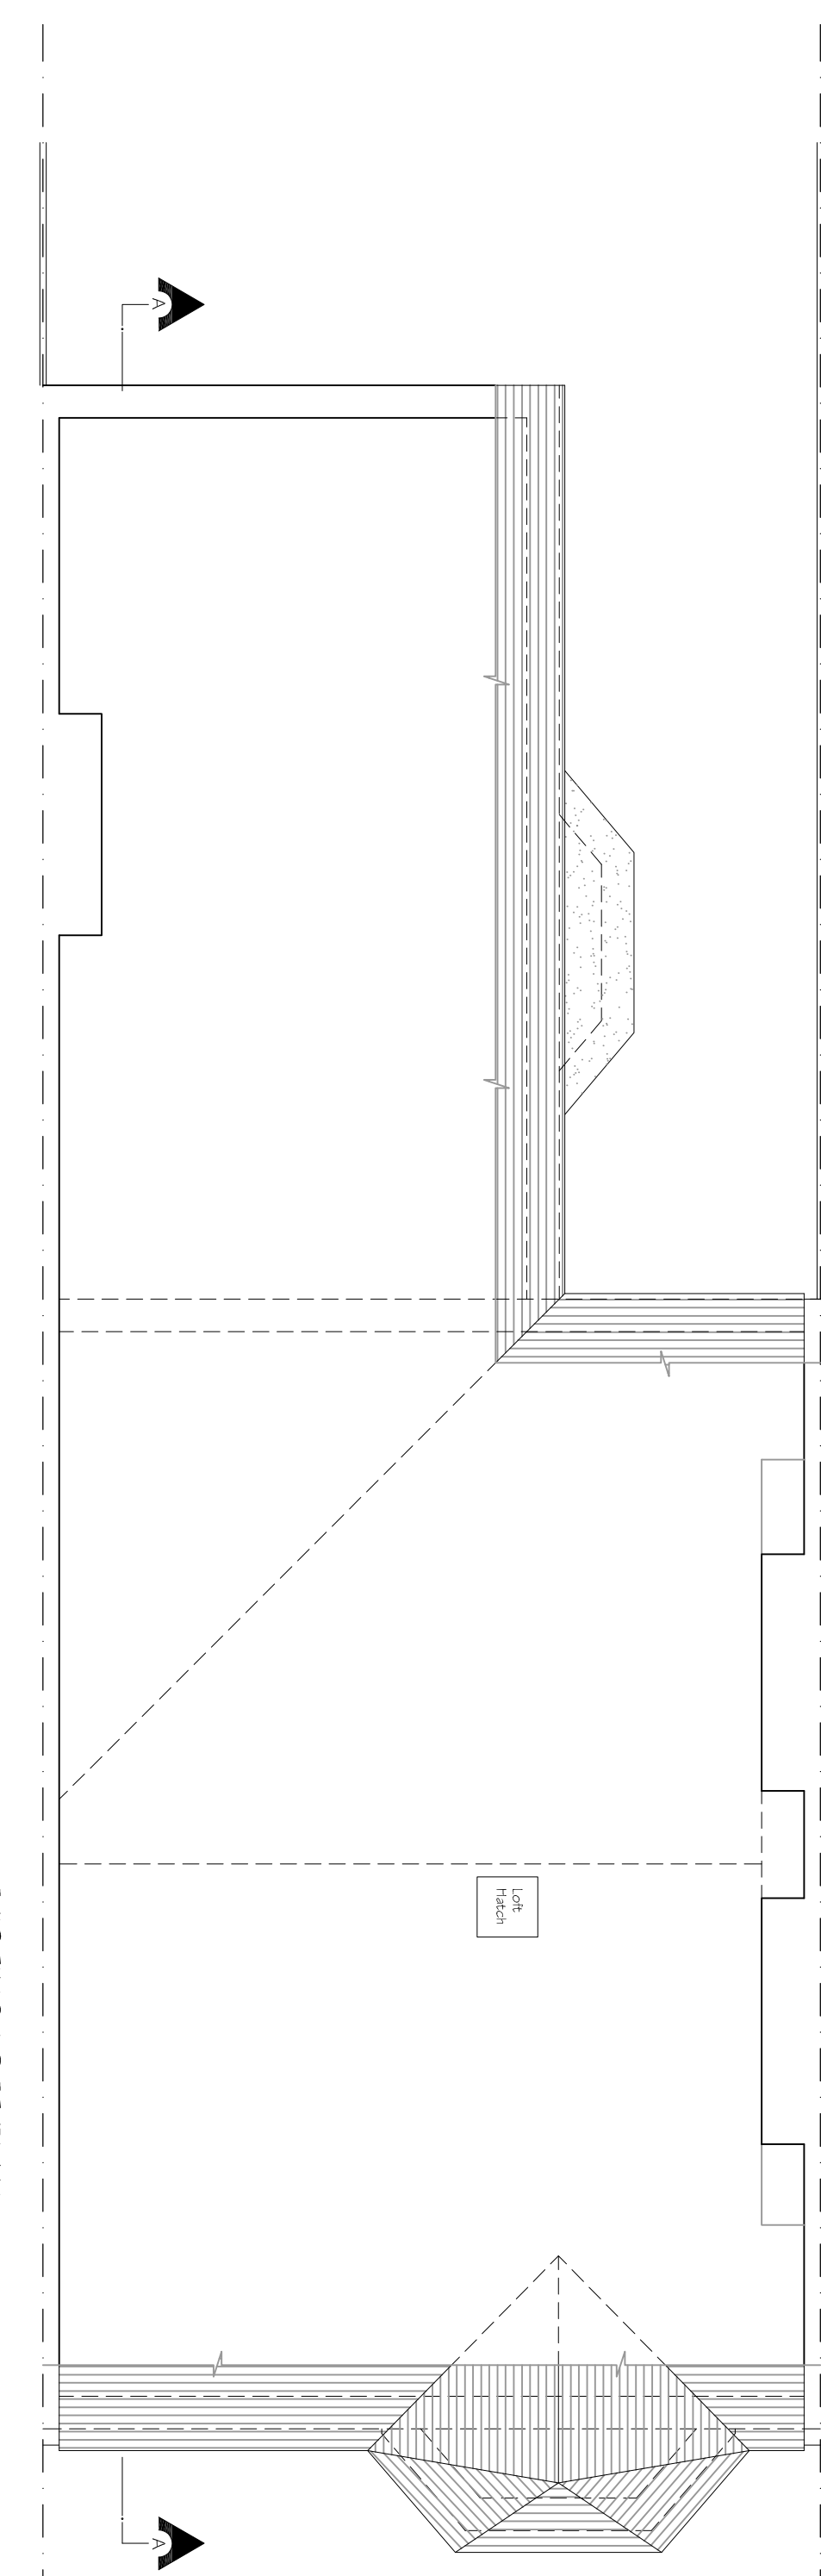

EXISTING LOFT PLAN

Copyright © Studio 138 Architects Ltd
This drawing which is the property of Studio 138 Architects Ltd
is not to be reproduced, stored in a retrieval system, or
copied, loaned or submitted to any other party without the
written consent of Studio 138 Architects Ltd
This drawing is not to be scaled. Only figured dimensions
shall be used for construction. No responsibility is
accepted by Studio 138 Architects Ltd prior to setting out or building
of any materials

Absolutelofts

Project

LOFT CONVERSION AT
36 COLLEGE PLACE FLAT 3
NW1 0DR

Client:
MR SIZIKI
36 COLLEGE PLACE FLAT 3
XXXXX
NW1 0DR

Drawing Title
EXISTING PLANS
SECTION & ELEVATIONS

Scale	Drawn	Checked	Authorised
1:100 / 1:50 @ A1	SEPTIMUS 2021	-	-
Drawing Number	Rev		
ST_SEP21_95COL_001	-		