


2 Key Plan
Scale: 1:2500

GENERAL NOTES

DO NOT SCALE DRAWINGS. USE DIMENSIONED DRAWINGS ONLY.
ALL DIMENSIONS TO BE CHECKED PRIOR TO COMMENCEMENT OF ANY WORKS. AND / OR PREPARATION OF ANY SHOP DRAWINGS.
ALL DISCREPANCIES TO BE REPORTED TO THE ARCHITECT.
THIS DRAWING TO BE READ IN CONJUNCTION WITH ALL OTHER ARCHITECTS DRAWINGS AND SPECIFICATIONS AND OTHER CONSULTANTS INFORMATION
ALL STRUCTURAL ELEMENTS TO BE CROSS CHECKED WITH ENGINEERS DOCUMENTS

NOTES

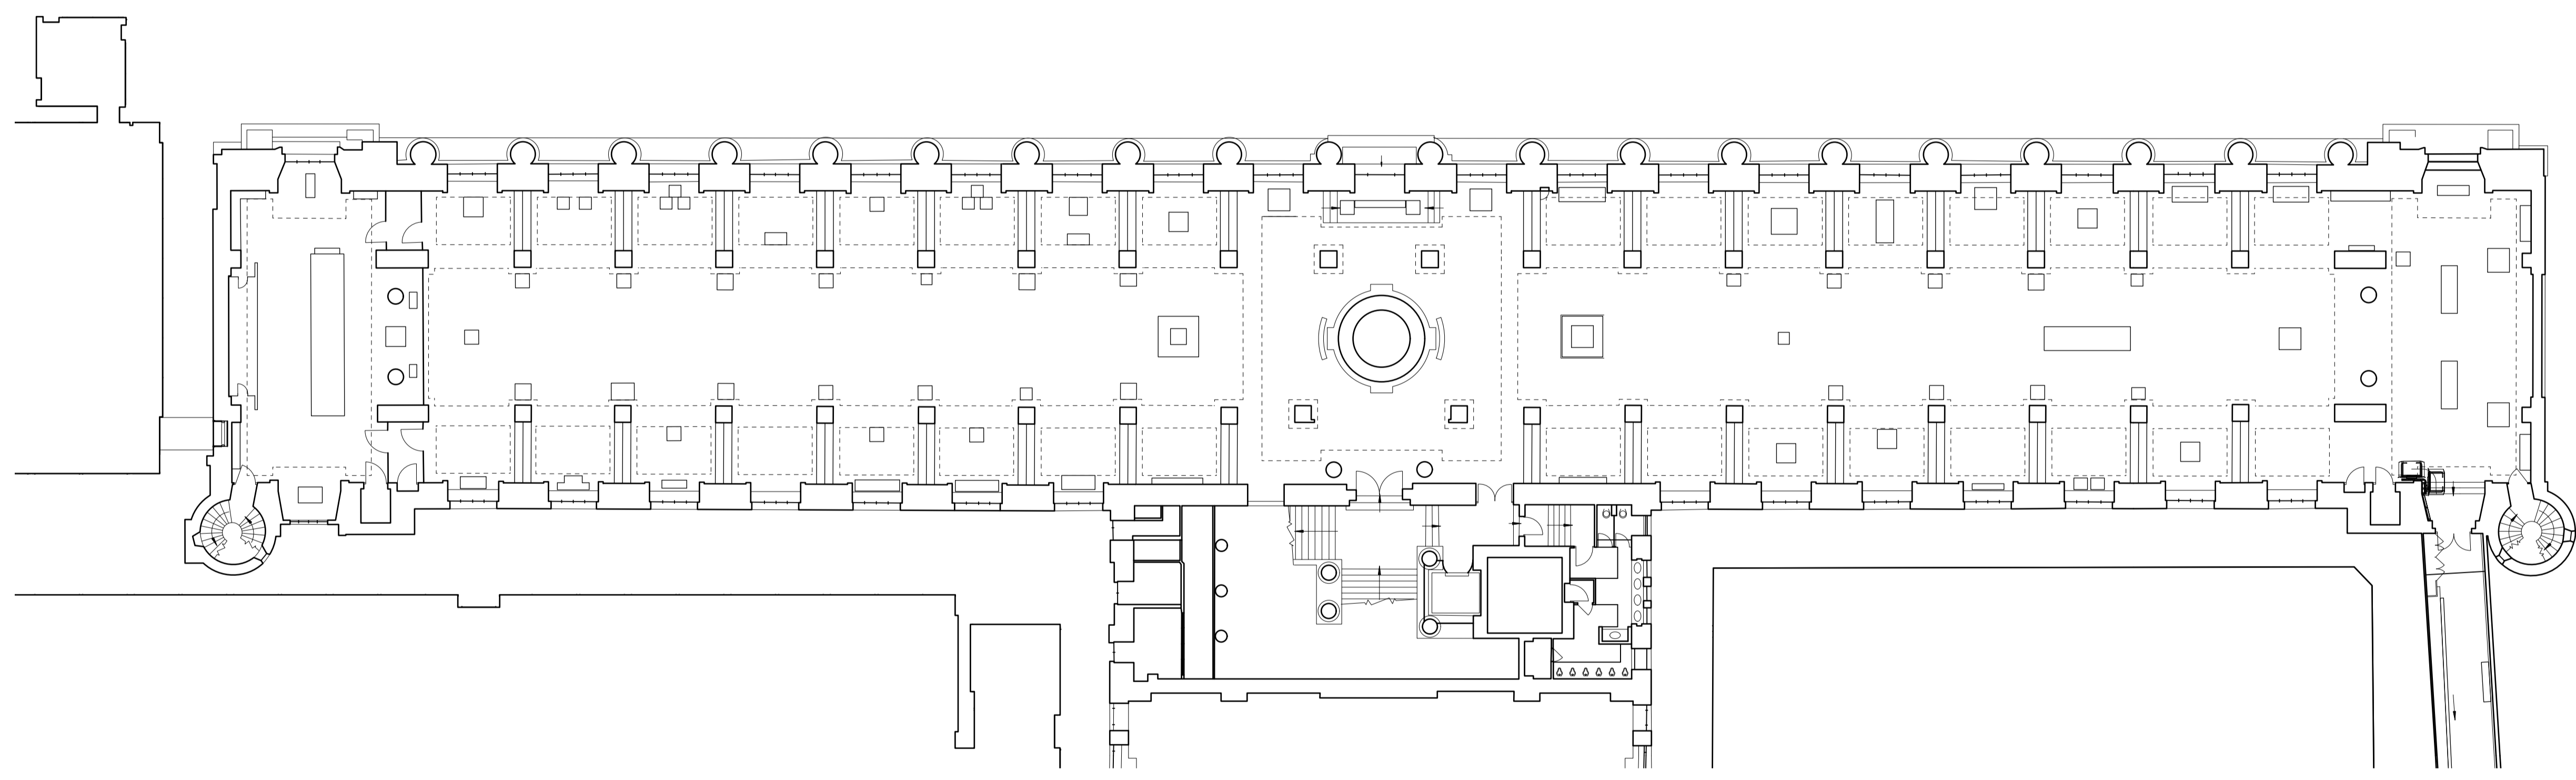

1 Second Floor Plan - Existing
Scale: 1:200



SCHEDULE REFERENCES

REVISION SCHEDULE

REVISION	DATE	DESCRIPTION	ISSUED BY
-	18/10/2021	Planning	JD

Nex—
55 Whitfield St,
London W1T 4AH
e: office@nex-architecture.com
t: +44 20 7183 0900


—The British Museum
The British Museum
Great Russell St
London WC1B 3DG

PROJECT:
The British Museum

DRAWING:
Second Floor Plan - Existing

STATUS:	DATE:	DRAWN:	CHECKED:
Planning	18/10/2021	JD	AD

SCALE:	DRAWING NO.:	REVISION:
1:100 @ ISO A1	108-Nex-XX-02-DR-A-111	-

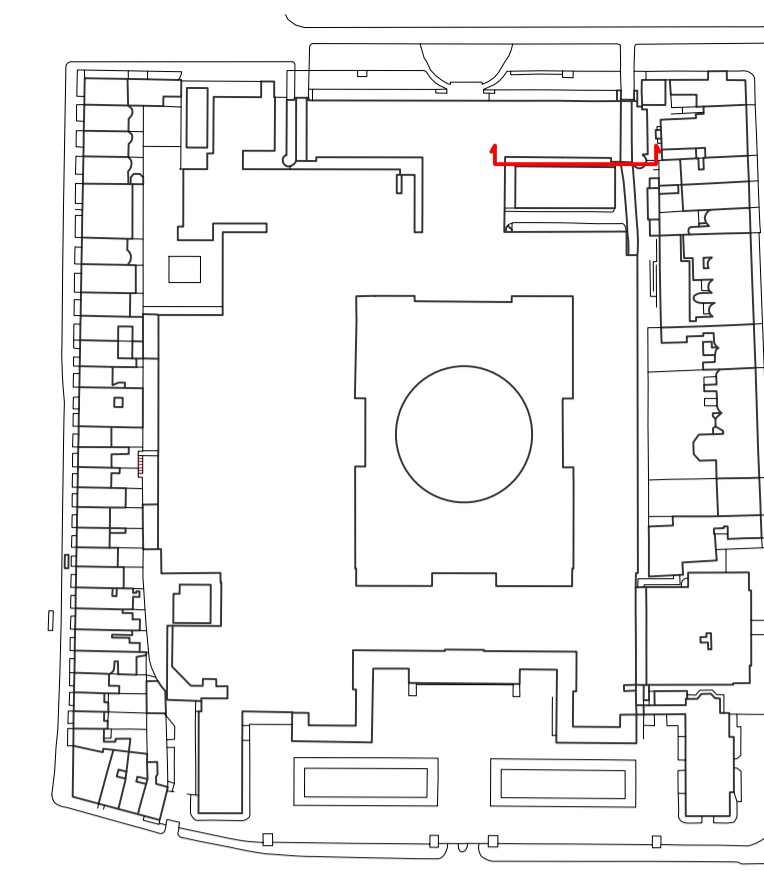


2 Key Plan
Scale: 1:2500

GENERAL NOTES
 DO NOT SCALE DRAWINGS. USE DIMENSIONED DRAWINGS ONLY.
 ALL DIMENSIONS TO BE CHECKED PRIOR TO COMMENCEMENT OF ANY WORKS, AND / OR PREPARATION OF ANY SHOP DRAWINGS.
 ALL DISCREPANCIES TO BE REPORTED TO THE ARCHITECT.
 THIS DRAWING TO BE READ IN CONJUNCTION WITH ALL OTHER ARCHITECTS DRAWINGS AND SPECIFICATIONS AND OTHER CONSULTANTS INFORMATION
 ALL STRUCTURAL ELEMENTS TO BE CROSS CHECKED WITH ENGINEERS DOCUMENTS

NOTES



1 Existing East Elevation
Scale: 1:100

 

SCHEDULE REFERENCES

REVISION SCHEDULE

REVISION	DATE	DESCRIPTION	ISSUED BY
-	28/09/2021	Pre-App Consultation	JD
A	18/10/2021	Planning	JD

Nex—
 55 Whitfield St,
 London W1T 4AH
 e: office@nex-architecture.com
 t: +44 20 7183 0900


—The British Museum
 The British Museum
 Great Russell Street
 London WC1B 3DG

PROJECT:
KEB Ventilation

DRAWING:
South East Elevation - Existing

STATUS:	DATE:	DRAWN:	CHECKED:
Planning	18/10/2021	JD	AD

SCALE:	DRAWING NO.:	REVISION:
1:100 @ ISO A1	108-Nex-XX-XX-DR-A-130	A

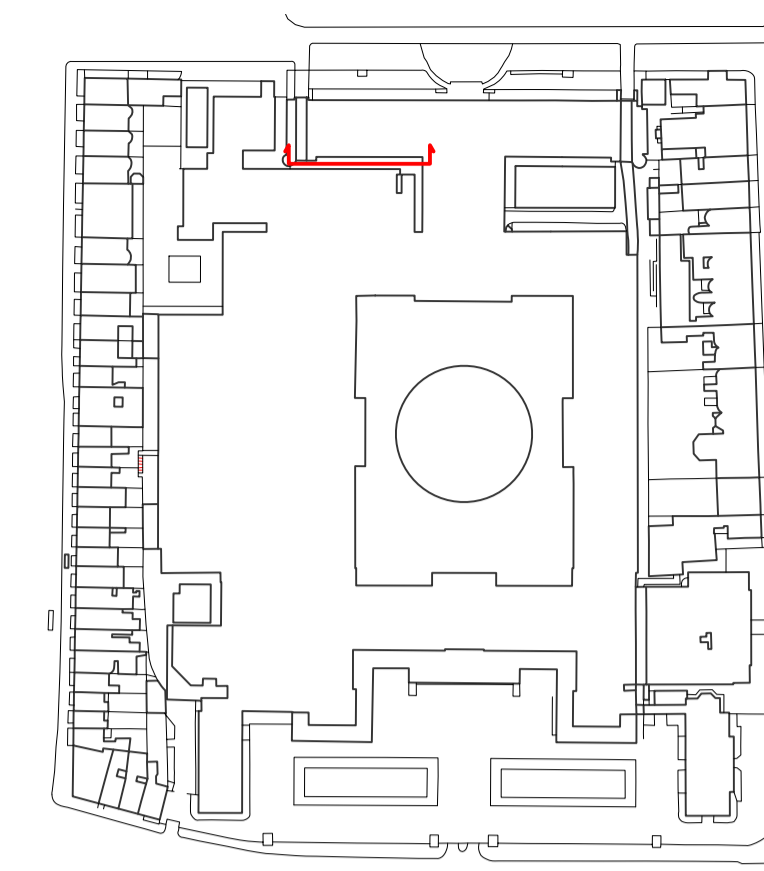

2 Key Plan
Scale: 1:2500

GENERAL NOTES
 DO NOT SCALE DRAWINGS. USE DIMENSIONED DRAWINGS ONLY.
 ALL DIMENSIONS TO BE CHECKED PRIOR TO COMMENCEMENT OF ANY WORKS. AND / OR PREPARATION OF ANY SHOP DRAWINGS.
 ALL DISCREPANCIES TO BE REPORTED TO THE ARCHITECT.
 THIS DRAWING TO BE READ IN CONJUNCTION WITH ALL OTHER ARCHITECTS DRAWINGS AND SPECIFICATIONS AND OTHER CONSULTANTS INFORMATION ALL STRUCTURAL ELEMENTS TO BE CROSS CHECKED WITH ENGINEERS DOCUMENTS

NOTES



1 Existing West Elevation
Scale: 1:100

SCHEDULE REFERENCES

REVISION SCHEDULE

REVISION	DATE	DESCRIPTION	ISSUED BY
-	28/09/2021	Pre-App Consultation	JD
A	18/10/2021	Planning	JD
B	22/10/2021	Revised for Planning	JD


Nex—
 55 Whitfield St,
 London W1T 4AH
 e: office@nex-architecture.com
 t: +44 20 7183 0900

—The British Museum
 The British Museum
 Great Russell Street
 London WC1B 3DG

PROJECT:
KEB Ventilation

DRAWING:
South West Elevation - Existing


STATUS: Planning	DATE: 22/10/2021	DRAWN: JD	CHECKED: AD
SCALE: 1:100 @ ISO A1	DRAWING NO.: 108-Nex-XX-XX-DR-A-131	REVISION: B	

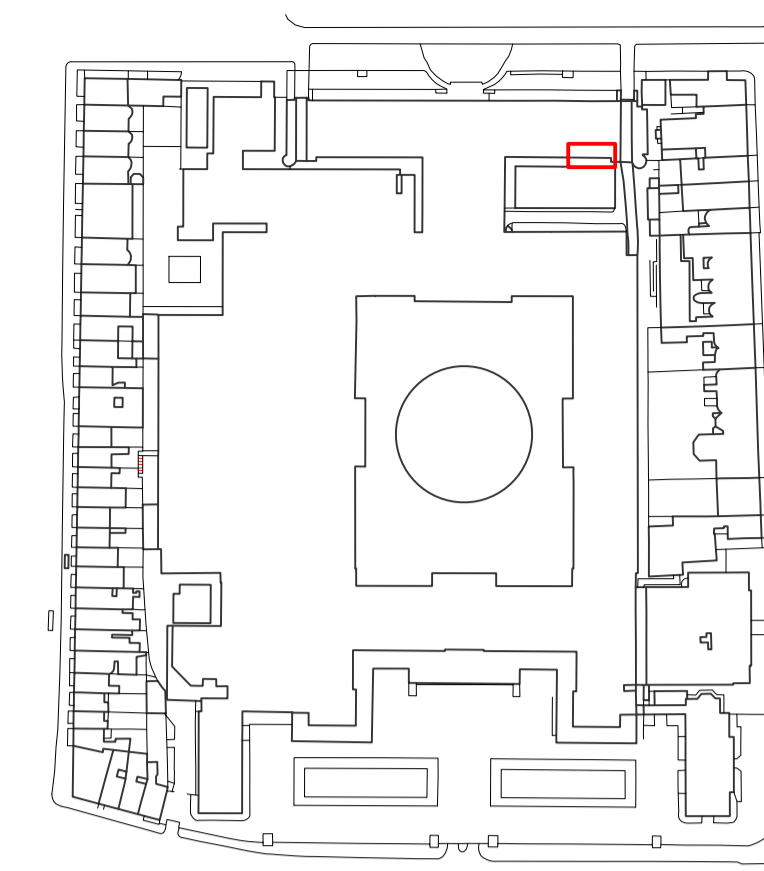


3 **Key Plan**
Scale: 1:2500

GENERAL NOTES
 DO NOT SCALE DRAWINGS. USE DIMENSIONED DRAWINGS ONLY.
 ALL DIMENSIONS TO BE CHECKED PRIOR TO COMMENCEMENT OF ANY WORKS AND / OR PREPARATION OF ANY SHOP DRAWINGS.
 ALL DISCREPANCIES TO BE REPORTED TO THE ARCHITECT.
 THIS DRAWING TO BE READ IN CONJUNCTION WITH ALL OTHER ARCHITECTS DRAWINGS AND SPECIFICATIONS AND OTHER CONSULTANTS INFORMATION
 ALL STRUCTURAL ELEMENTS TO BE CROSS CHECKED WITH ENGINEERS DOCUMENTS

NOTES

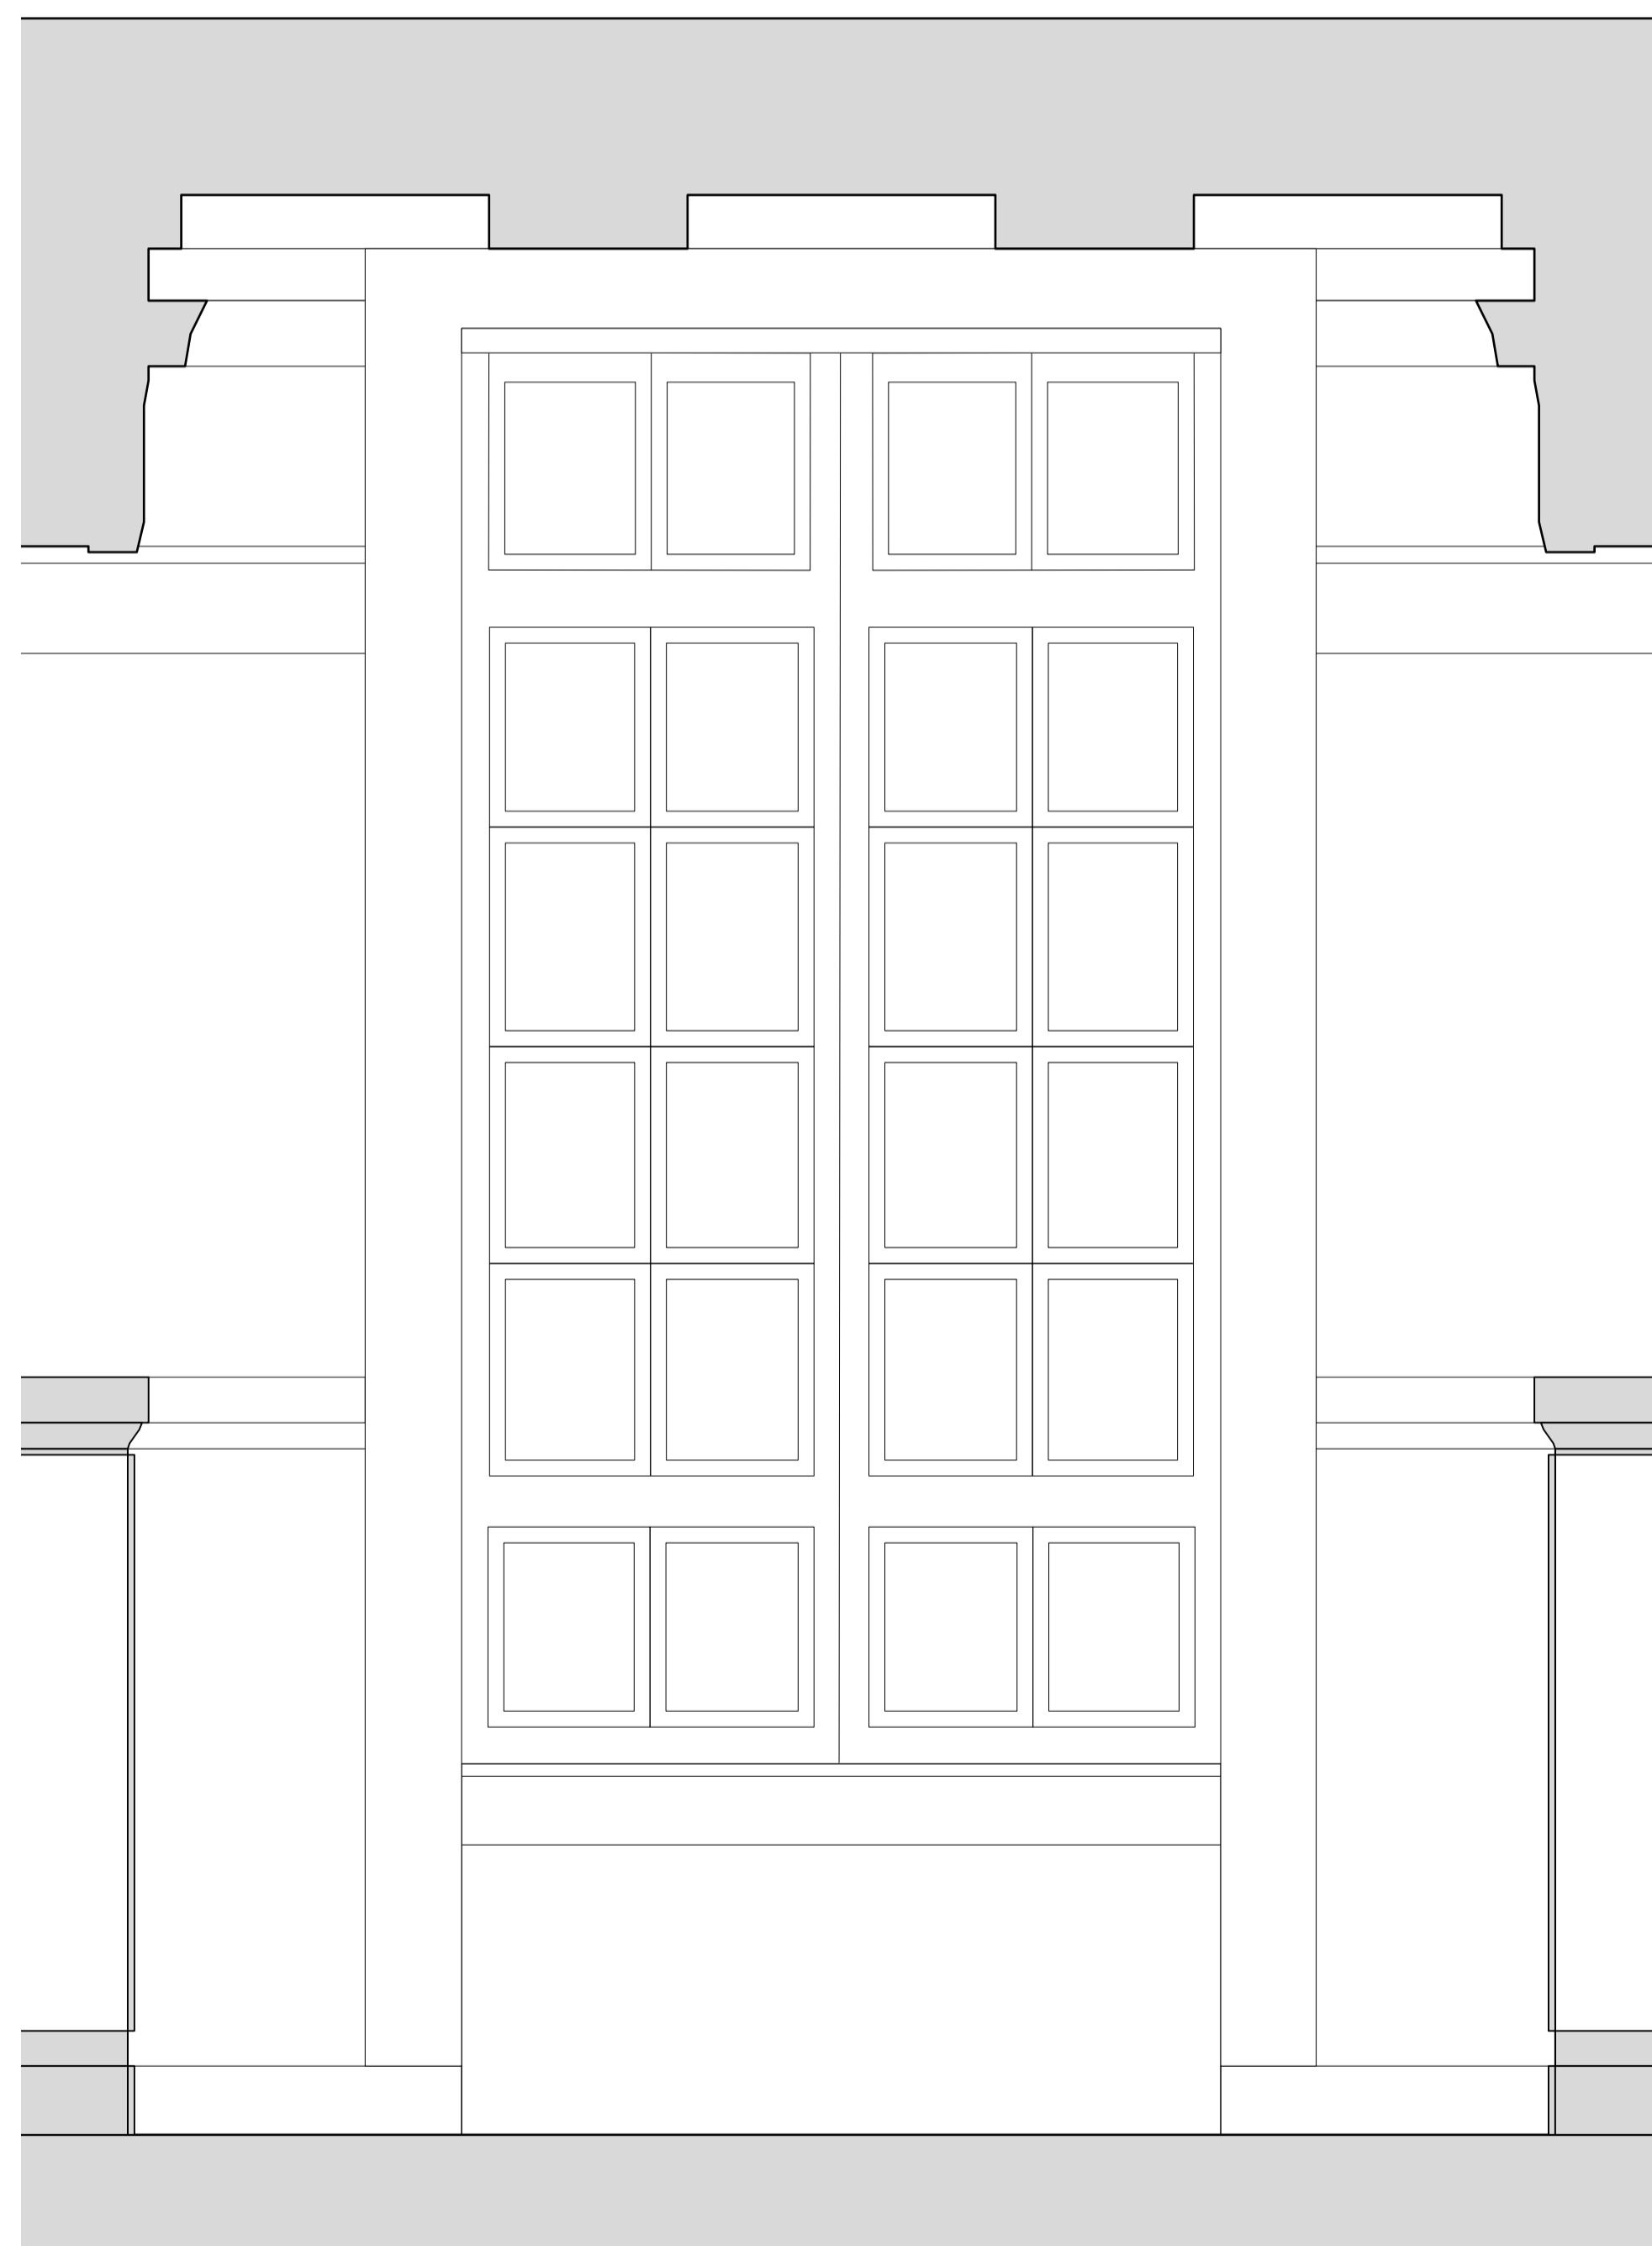

1 **Window Internal Elevation - Existing**
Scale: 1:20

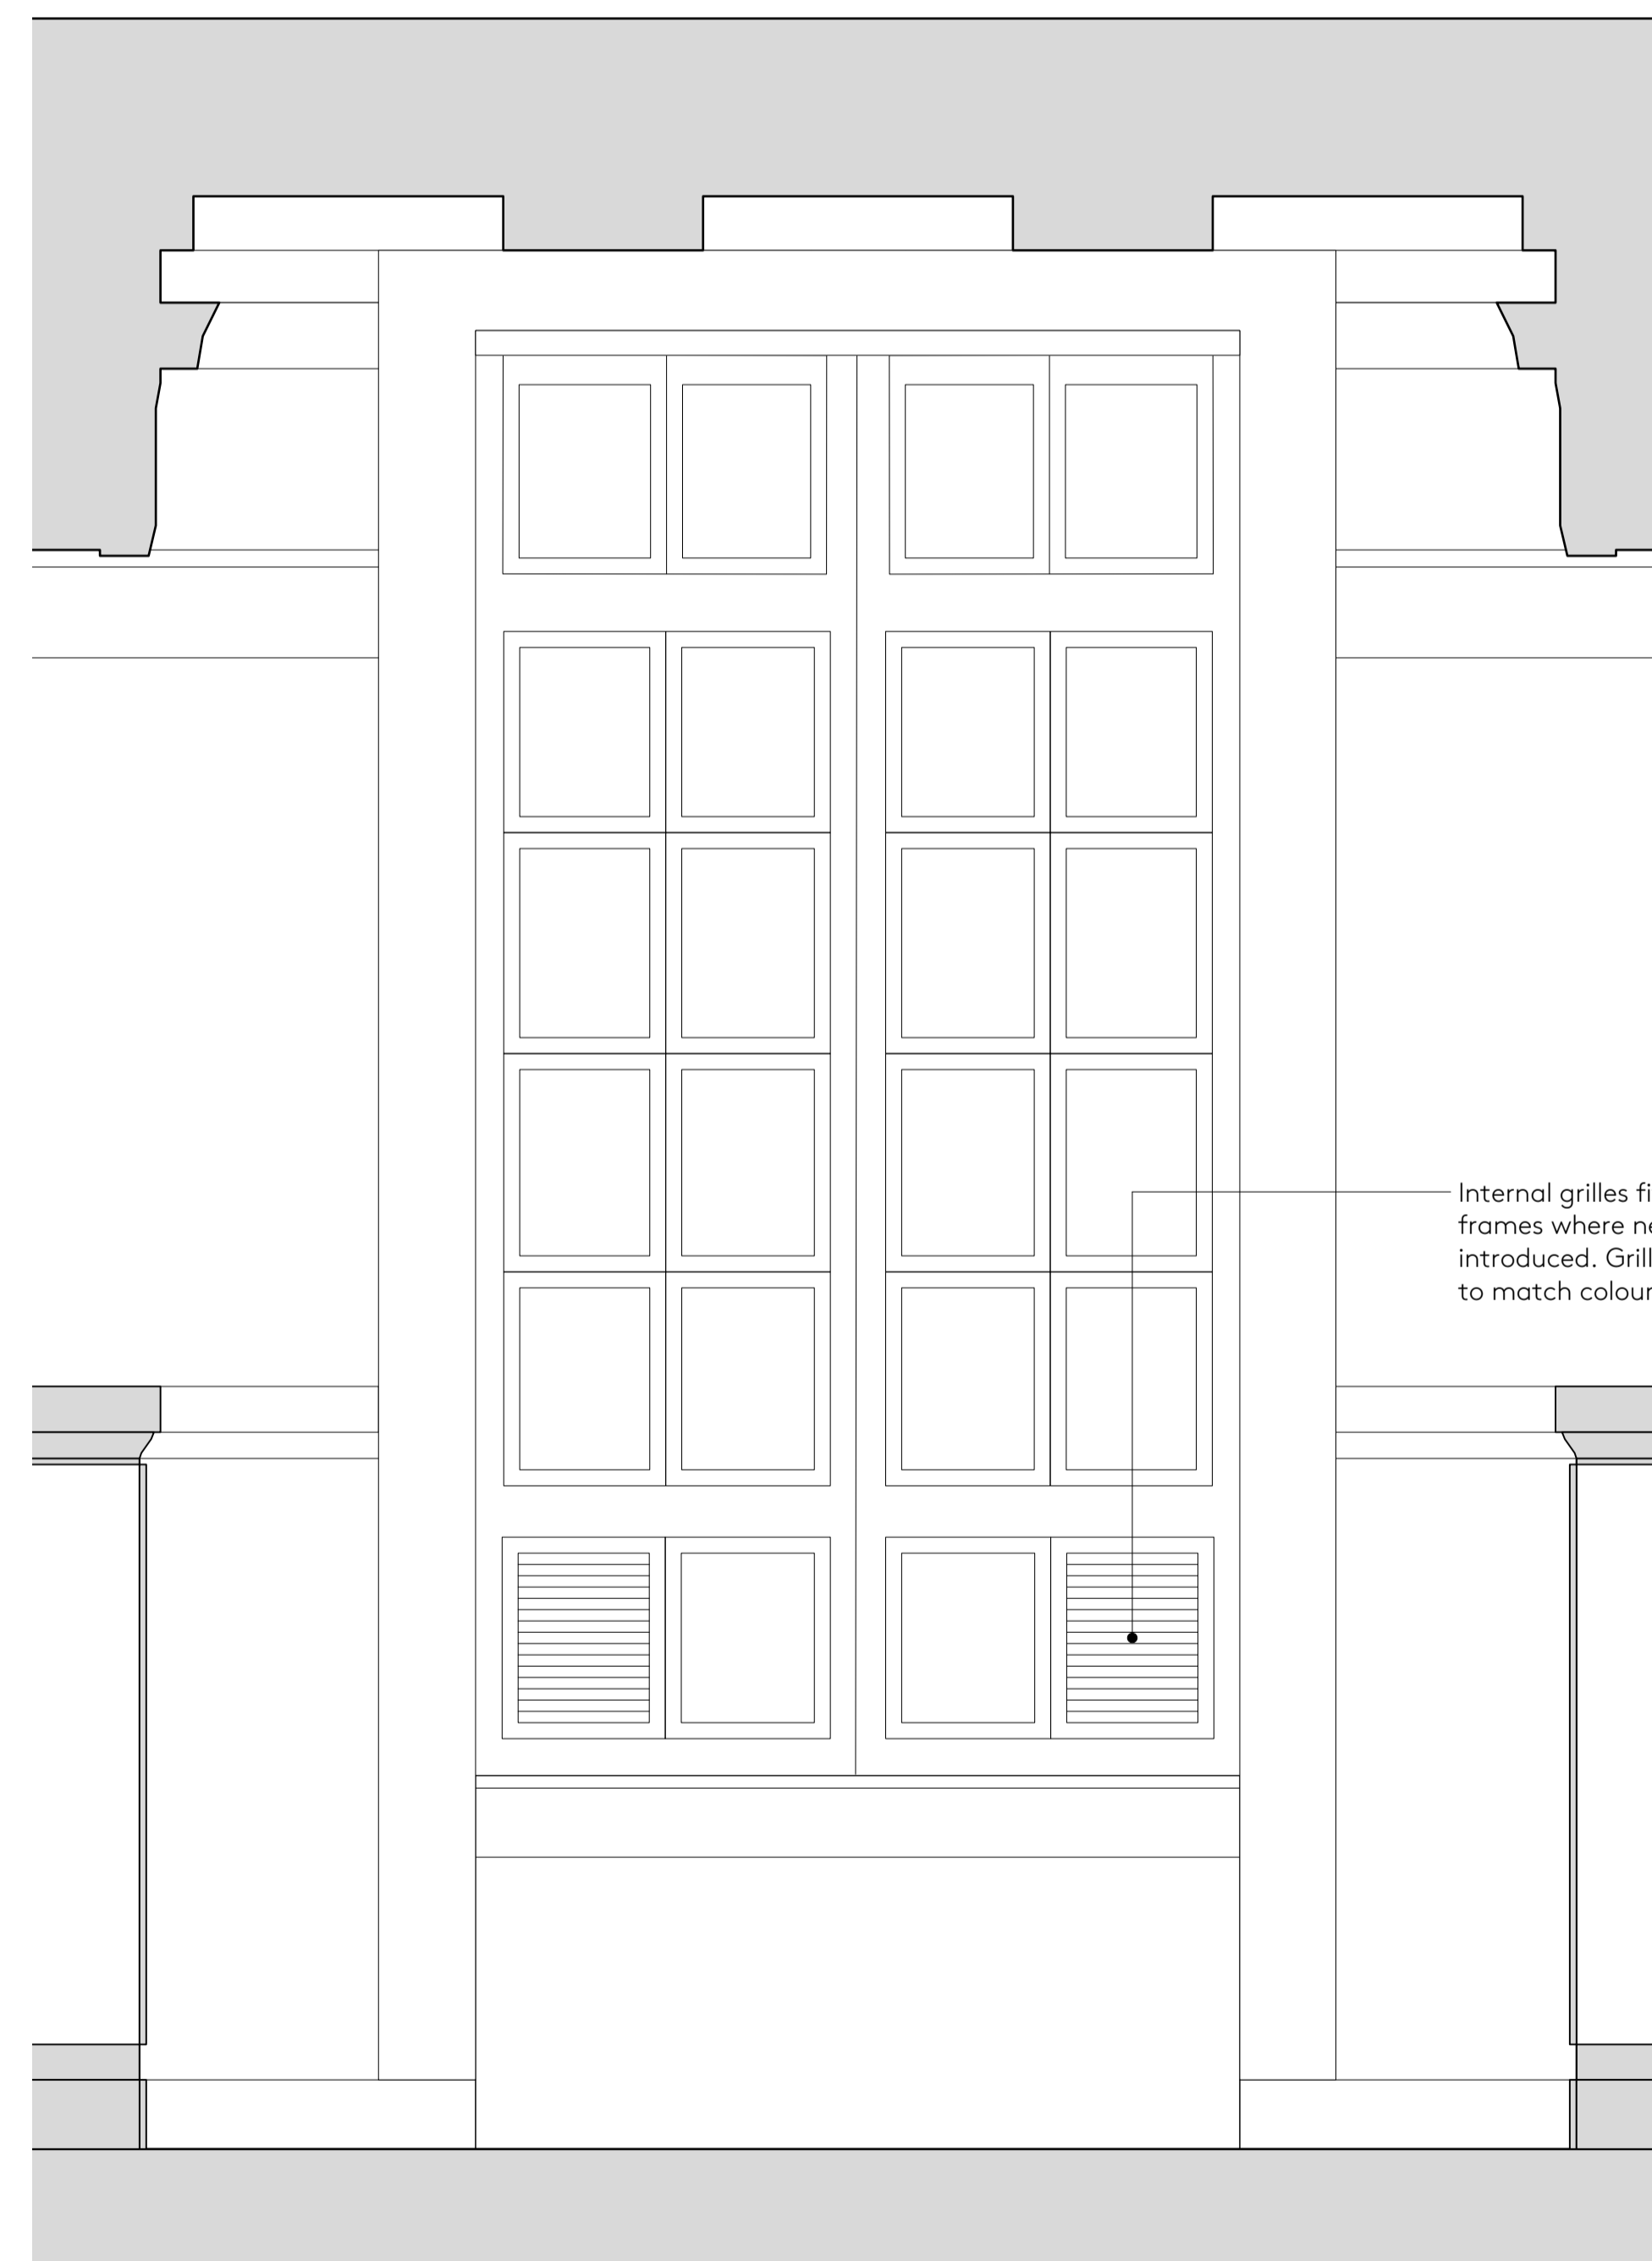

Internal grilles fitted to existing window frames where new supply air is being introduced. Grilles to be powder coated to match colour of existing frame

2 **Window Internal Elevation - Proposed**
Scale: 1:20

SCHEDULE REFERENCES

REVISION SCHEDULE

REVISION	DATE	DESCRIPTION	ISSUED BY
-	22/10/2021	Planning	JD

Nex—
 55 Whitfield St,
 London W1T 4AH
 e: office@nex-architecture.com
 t: +44 20 7183 0900

—The British Museum
 The British Museum
 Great Russell Street
 London WC1B 3DG

PROJECT:
KEB Ventilation

DRAWING:
Internal Window Elevations - Existing and Proposed

STATUS:	DATE:	DRAWN:	CHECKED:
Planning	22/10/2021	JD	AD

SCALE:	DRAWING NO.:	REVISION:
1:100 @ ISO A1	108-Nex-XX-XX-DR-A-260	-