
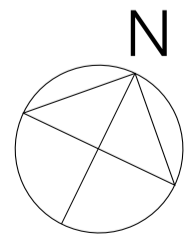


RAILWAY LINE

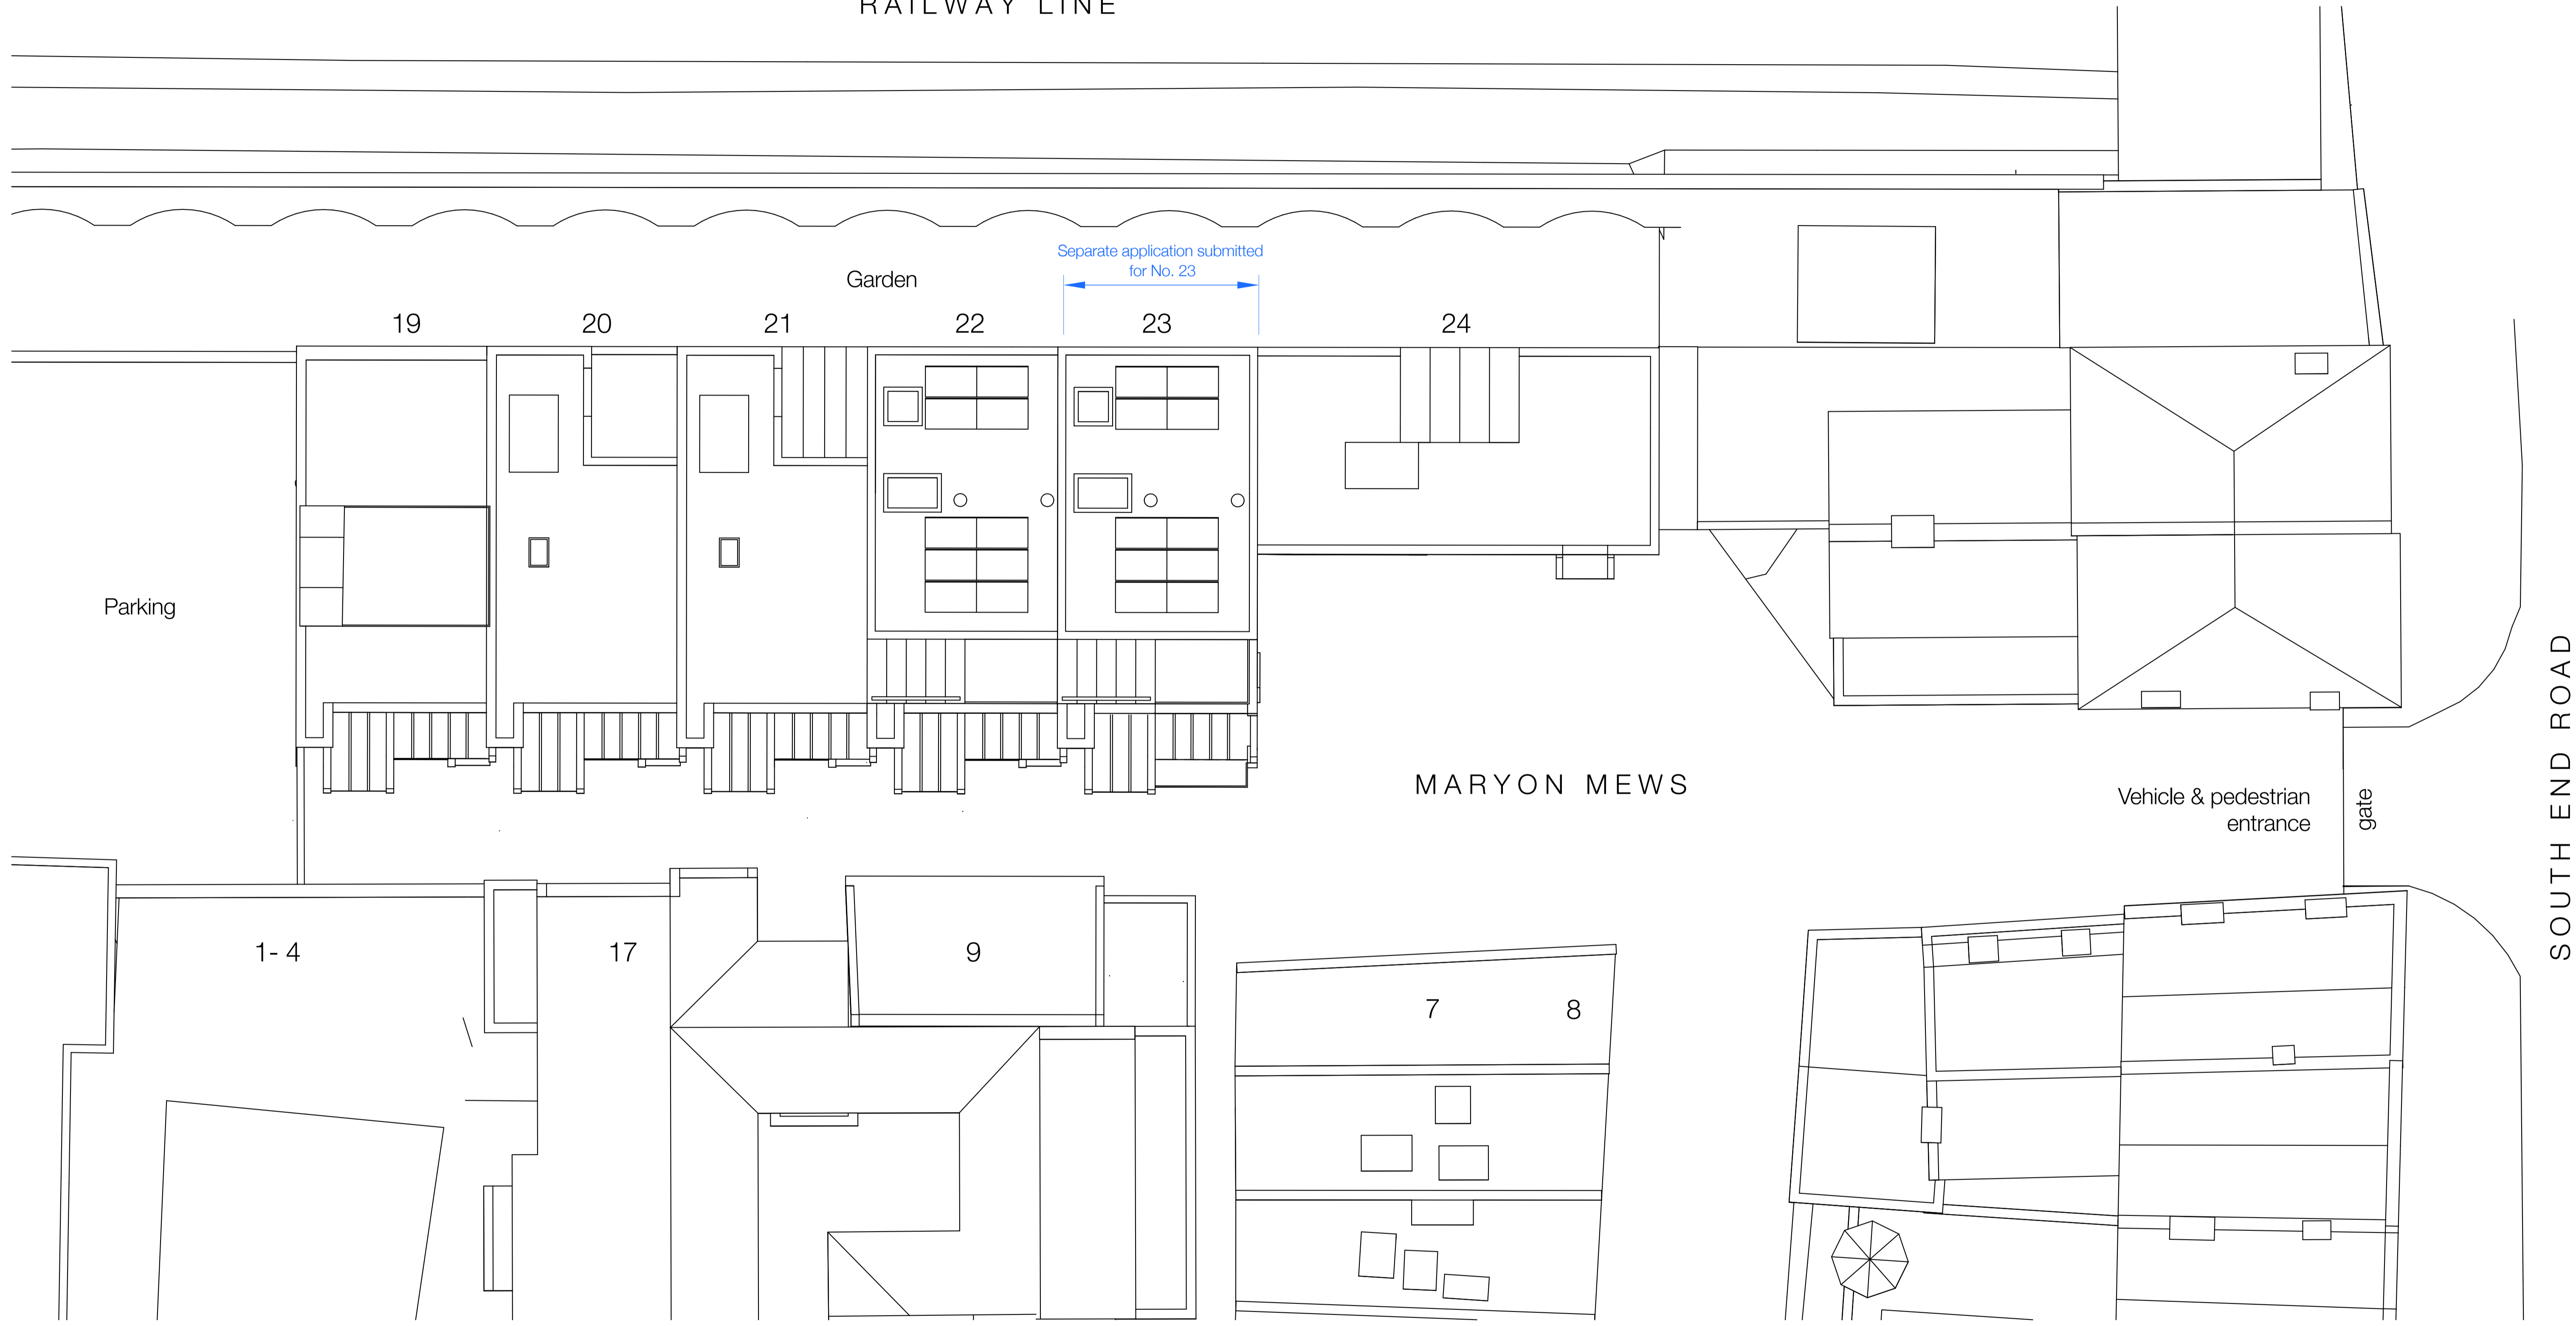

A 12/10/2021 Front volumes set back
Rooflight location adjusted

HEATHWALKER STUDIO

www.heathwalker.uk © Heathwalker LLP. No licence implied. Drawing to be used only for the purpose indicated by Status. Drawing not to be used to calculate areas for valuation purposes. Do not scale from this drawing.

Scale 1:100 @ A1
0 1:200 @ A3 8m

Project 22 Maryon Mews, NW3 2PU

Status PRELIMINARY

Drawing title Proposed Site Plan

Drawing No. 337 20 Rev. A