



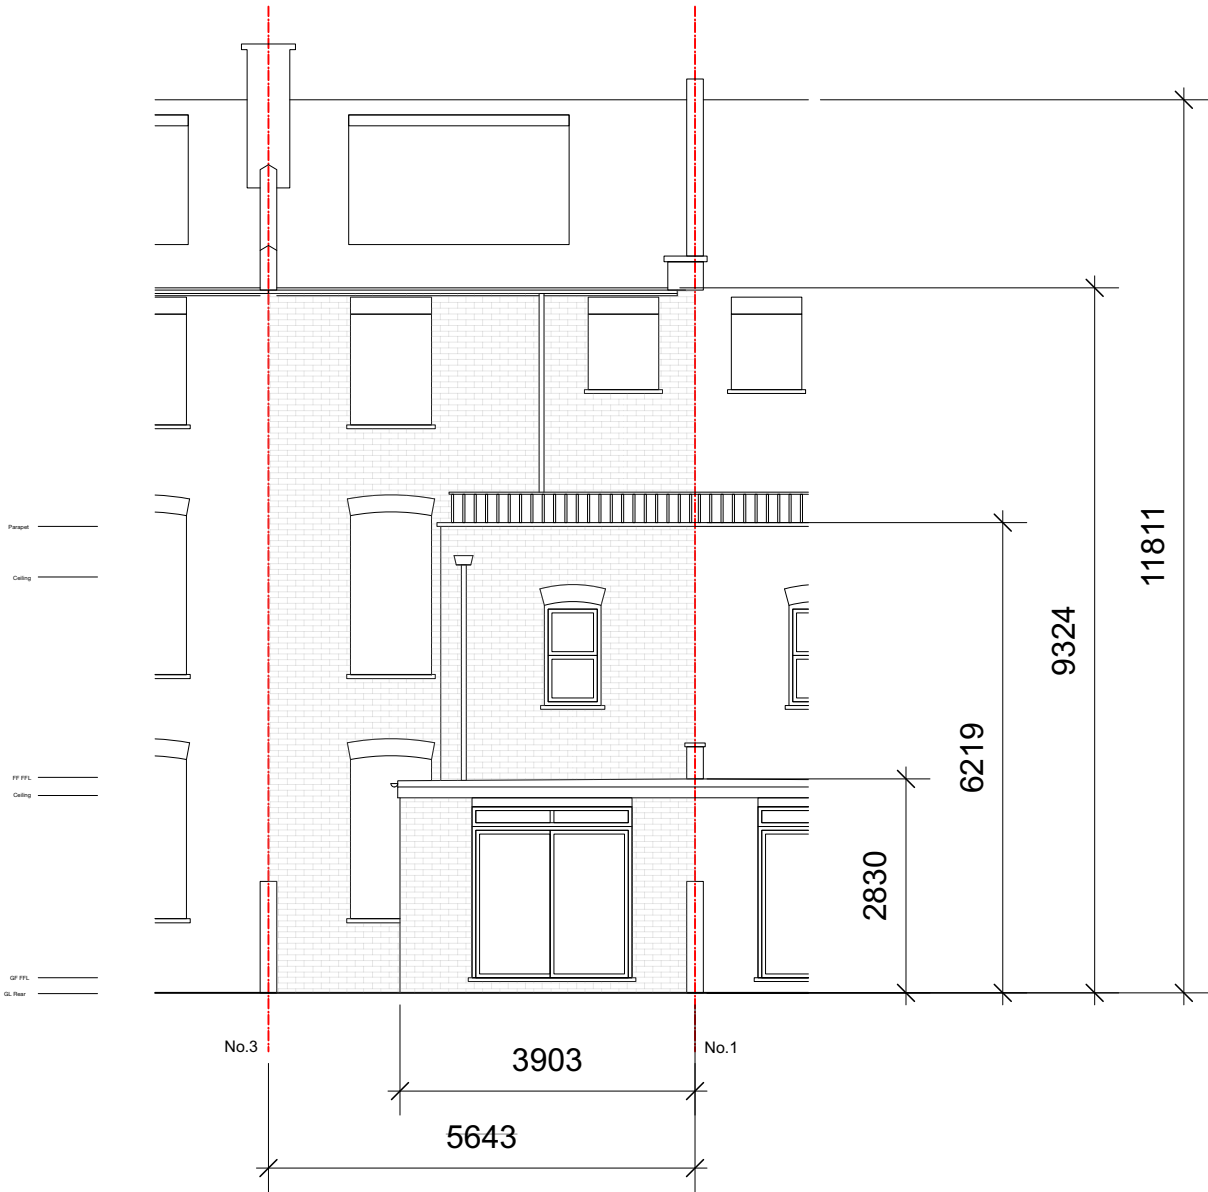

Rear Elevation

00	20/10/2021	Initial issue	DS	HM
REV	DATE	COMMENT	DRW	CHK

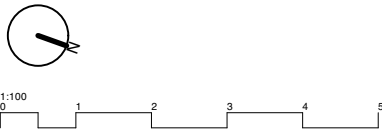


NOTES
All dimensions to be confirmed on site. This drawing is copyright © My-architect

My-architect

36 Keeling House, E2 6PG
T 07912325101 E harry.molyneux@my-architect.io

PROJECT
Garden Flat, 3 Shirlock Road, NW3 2HR
DRAWING
Existing Elevations
SCALE
1:100 @ A3
STATUS
Planning

DRAWING No.	REVISION
290/01/200	P00

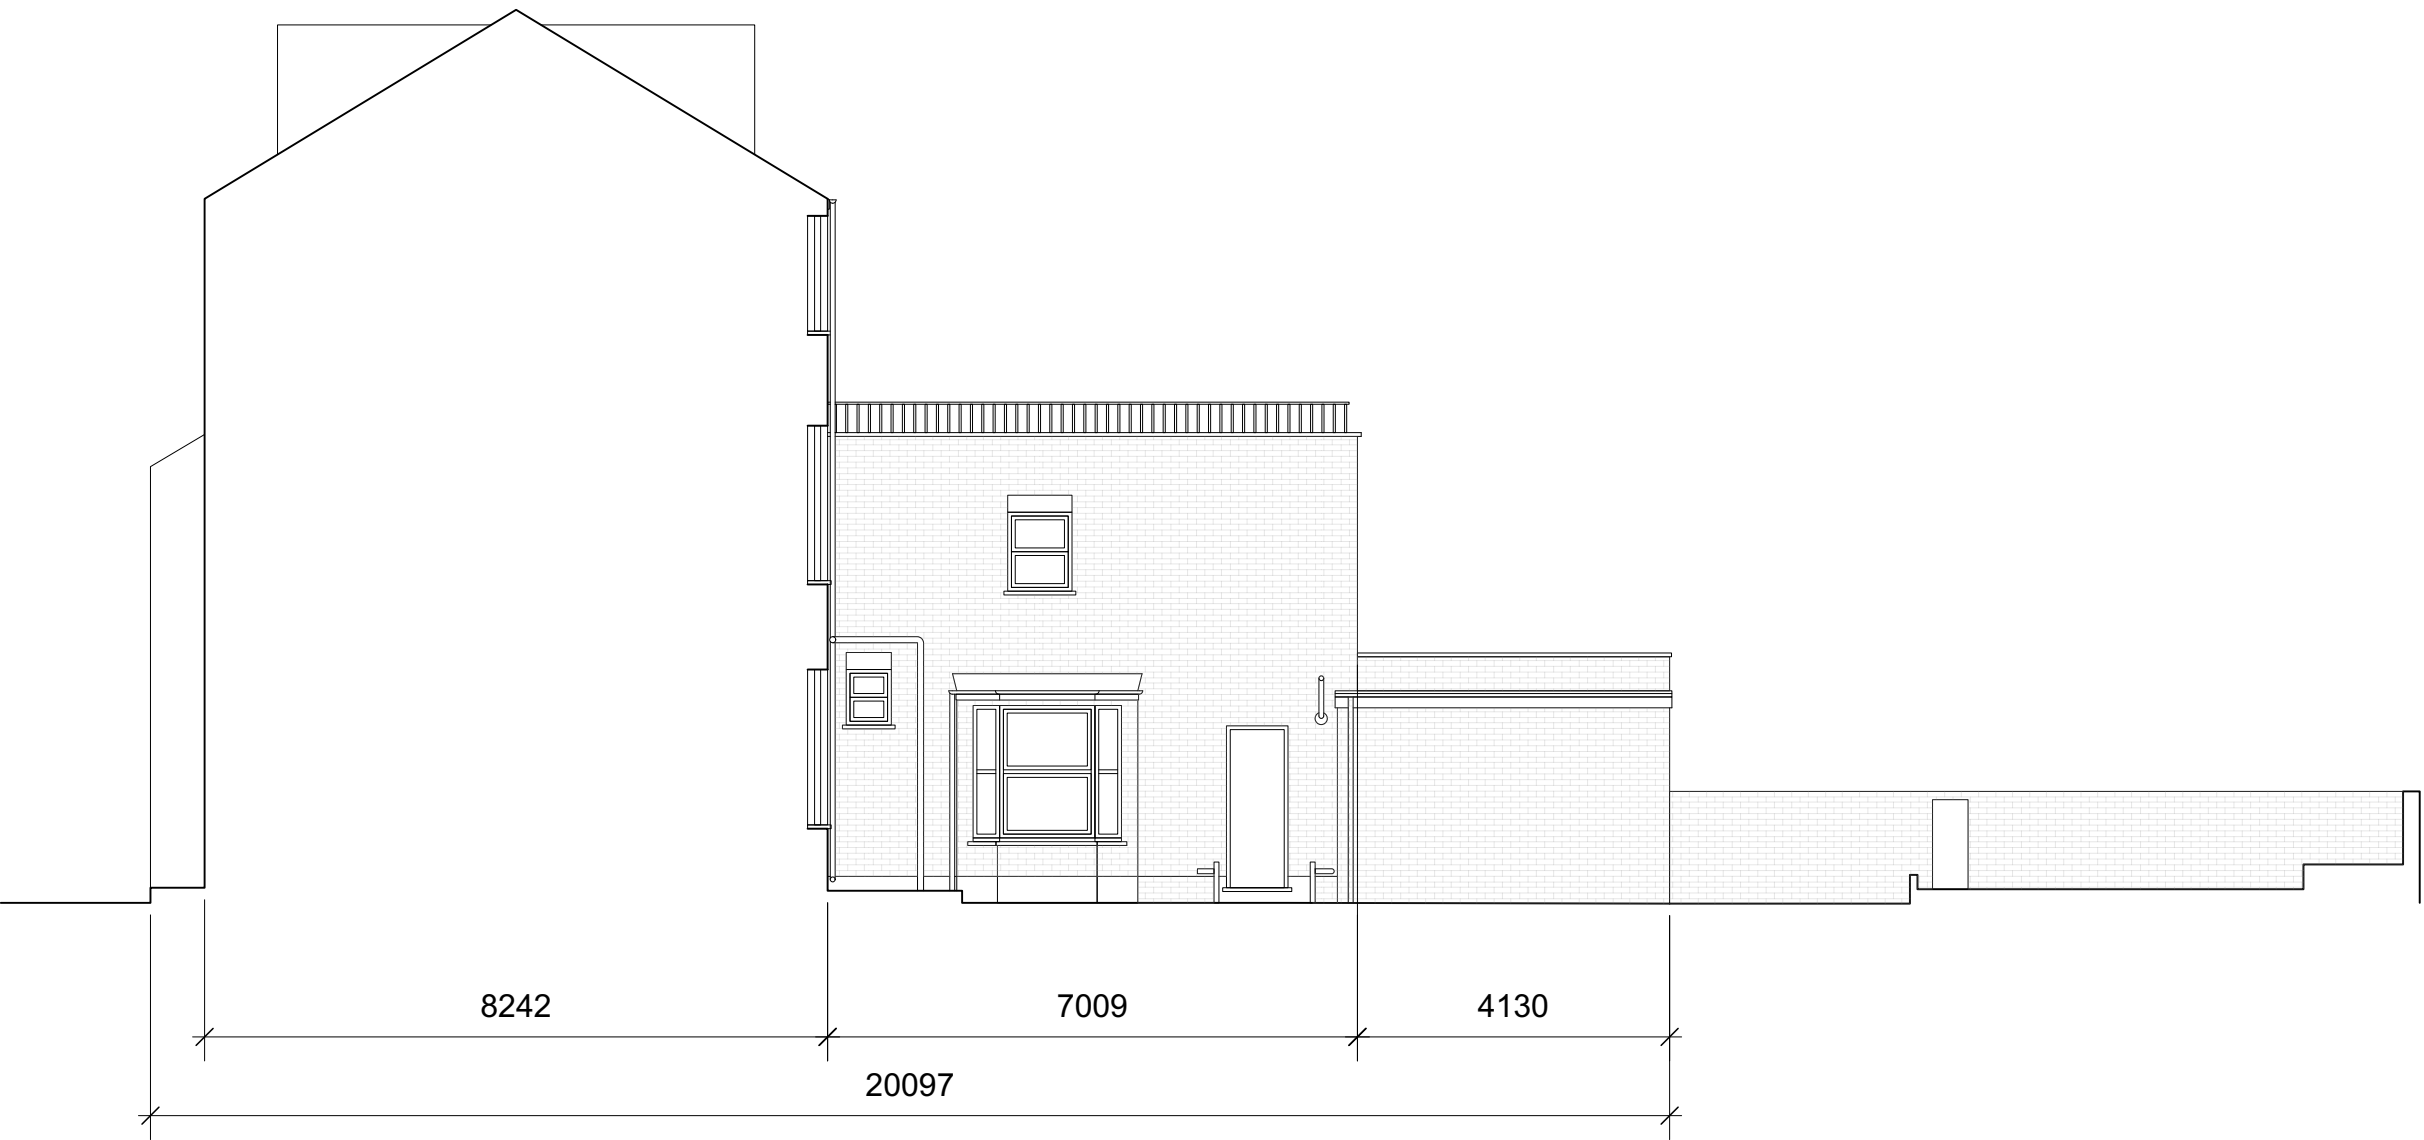

Side Elevation

00	20/10/2021	Initial issue	DS	HM
REV	DATE	COMMENT	DRW	CHK



NOTES
All dimensions to be confirmed on site. This drawing is copyright © My-architect

My-architect


36 Keeling House, E2 6PG
T 07912325101 E harry.molyneux@my-architect.io

PROJECT
Garden Flat, 3 Shirlock Road, NW3 2HR
DRAWING
Existing Elevations

SCALE
1:100 @ A3

STATUS
Planning

DRAWING No.	REVISION
290/01/201	P00

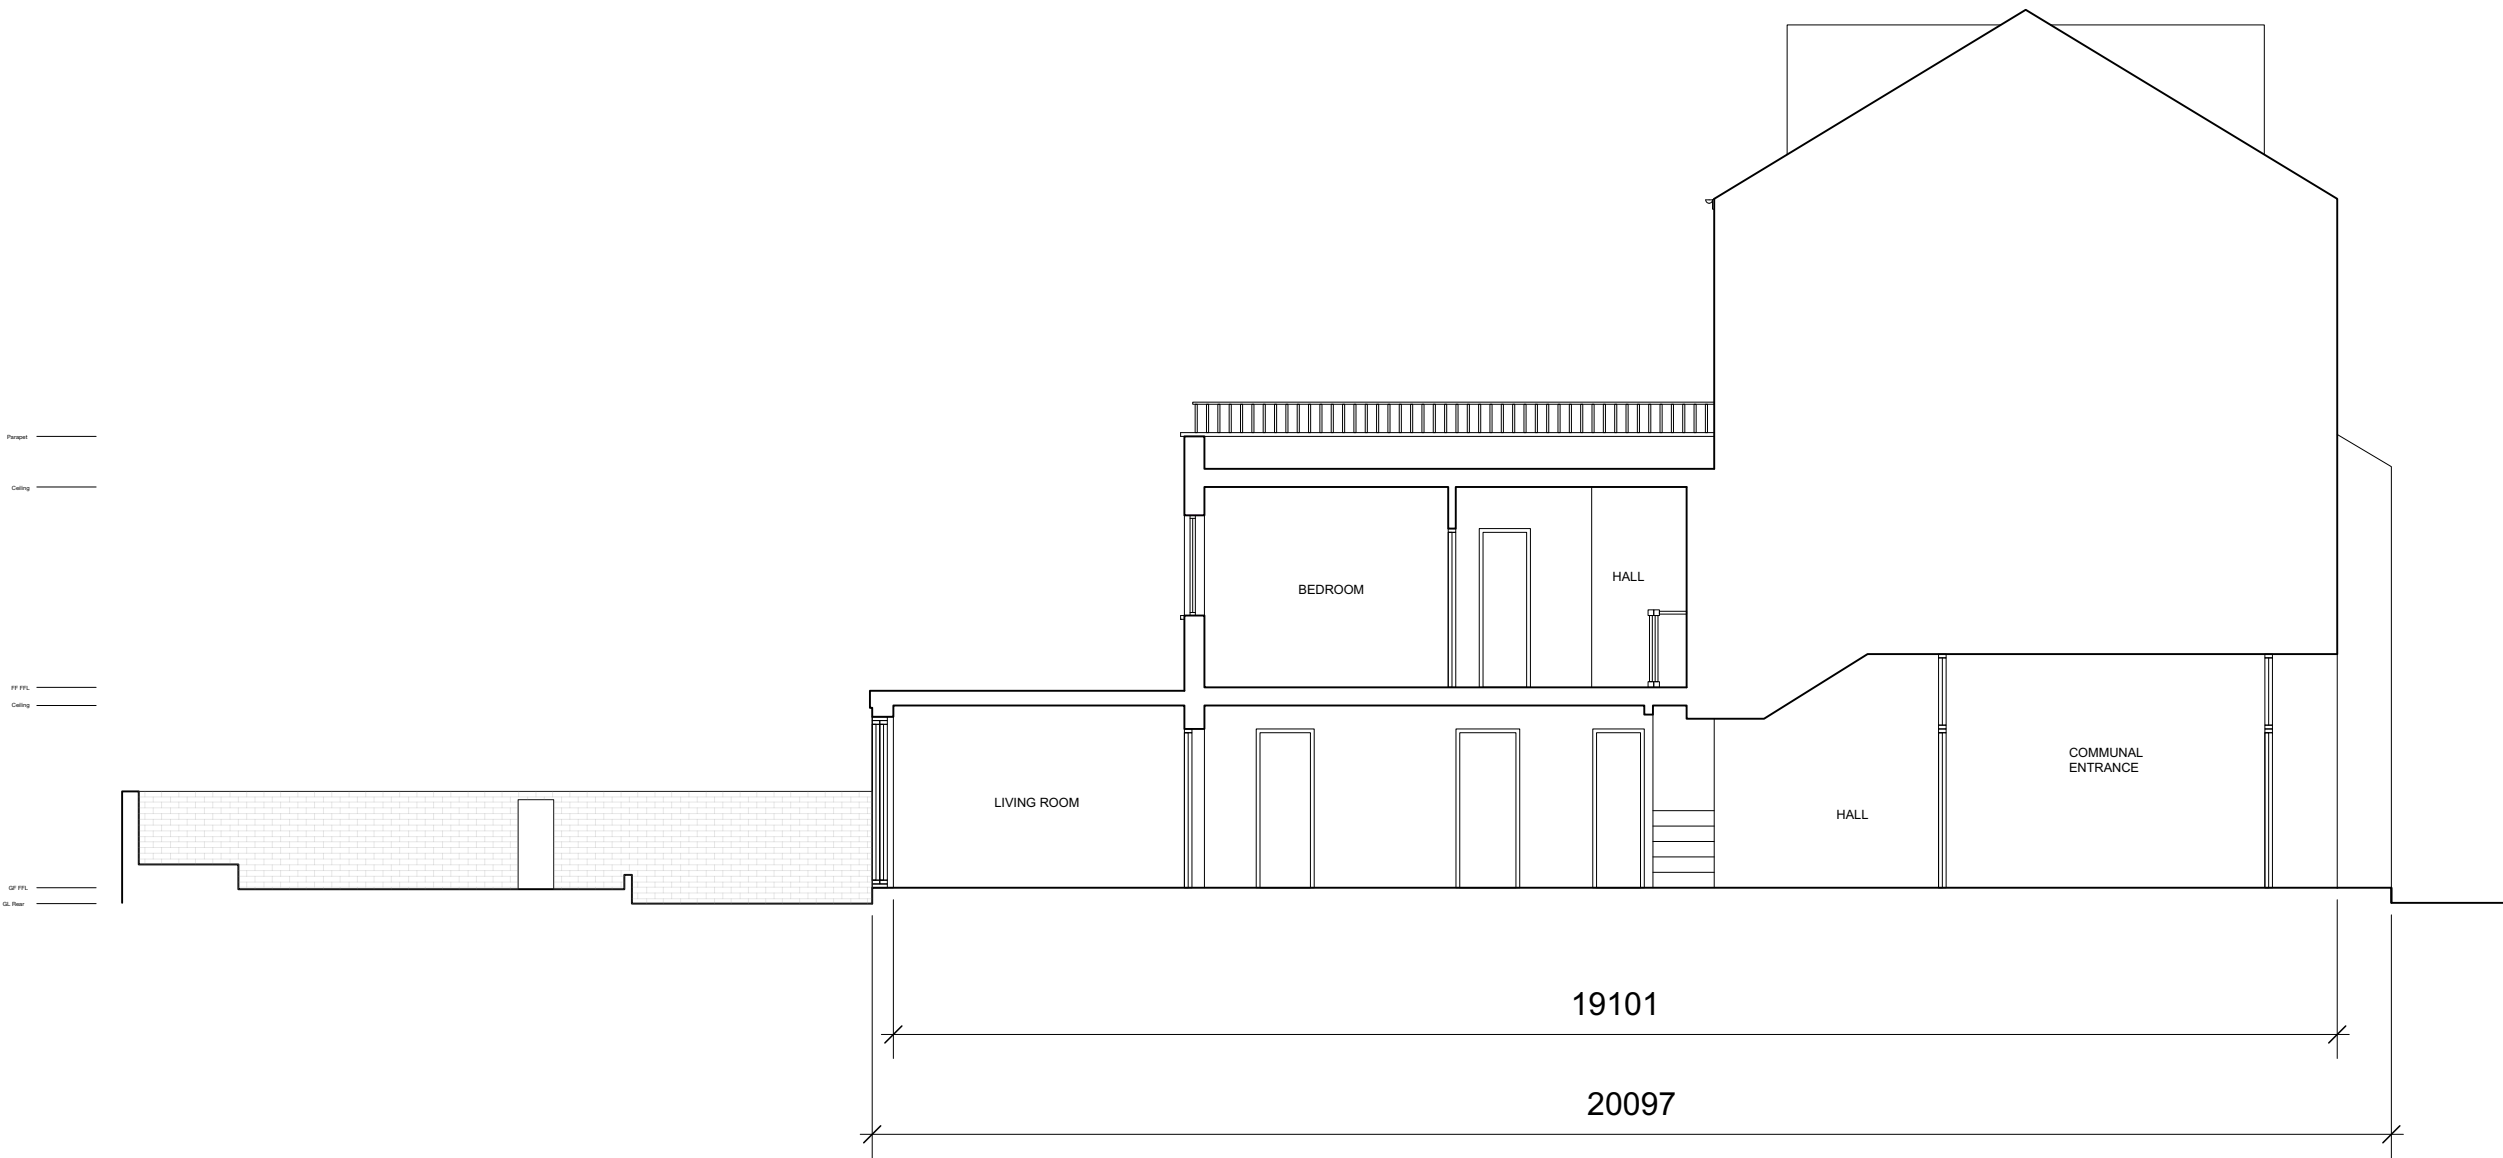

Section

00	20/10/2021	Initial issue	DS	HM
REV	DATE	COMMENT	DRW	CHK



NOTES
All dimensions to be confirmed on site. This drawing is copyright © My-architect

My-architect


36 Keeling House, E2 6PG
T 07912325101 E harry.molyneux@my-architect.io

PROJECT
Garden Flat, 3 Shirlock Road, NW3 2HR
DRAWING
Existing Elevations


SCALE
1:100 @ A3

STATUS
Planning

DRAWING No.	REVISION
290/01/202	P00

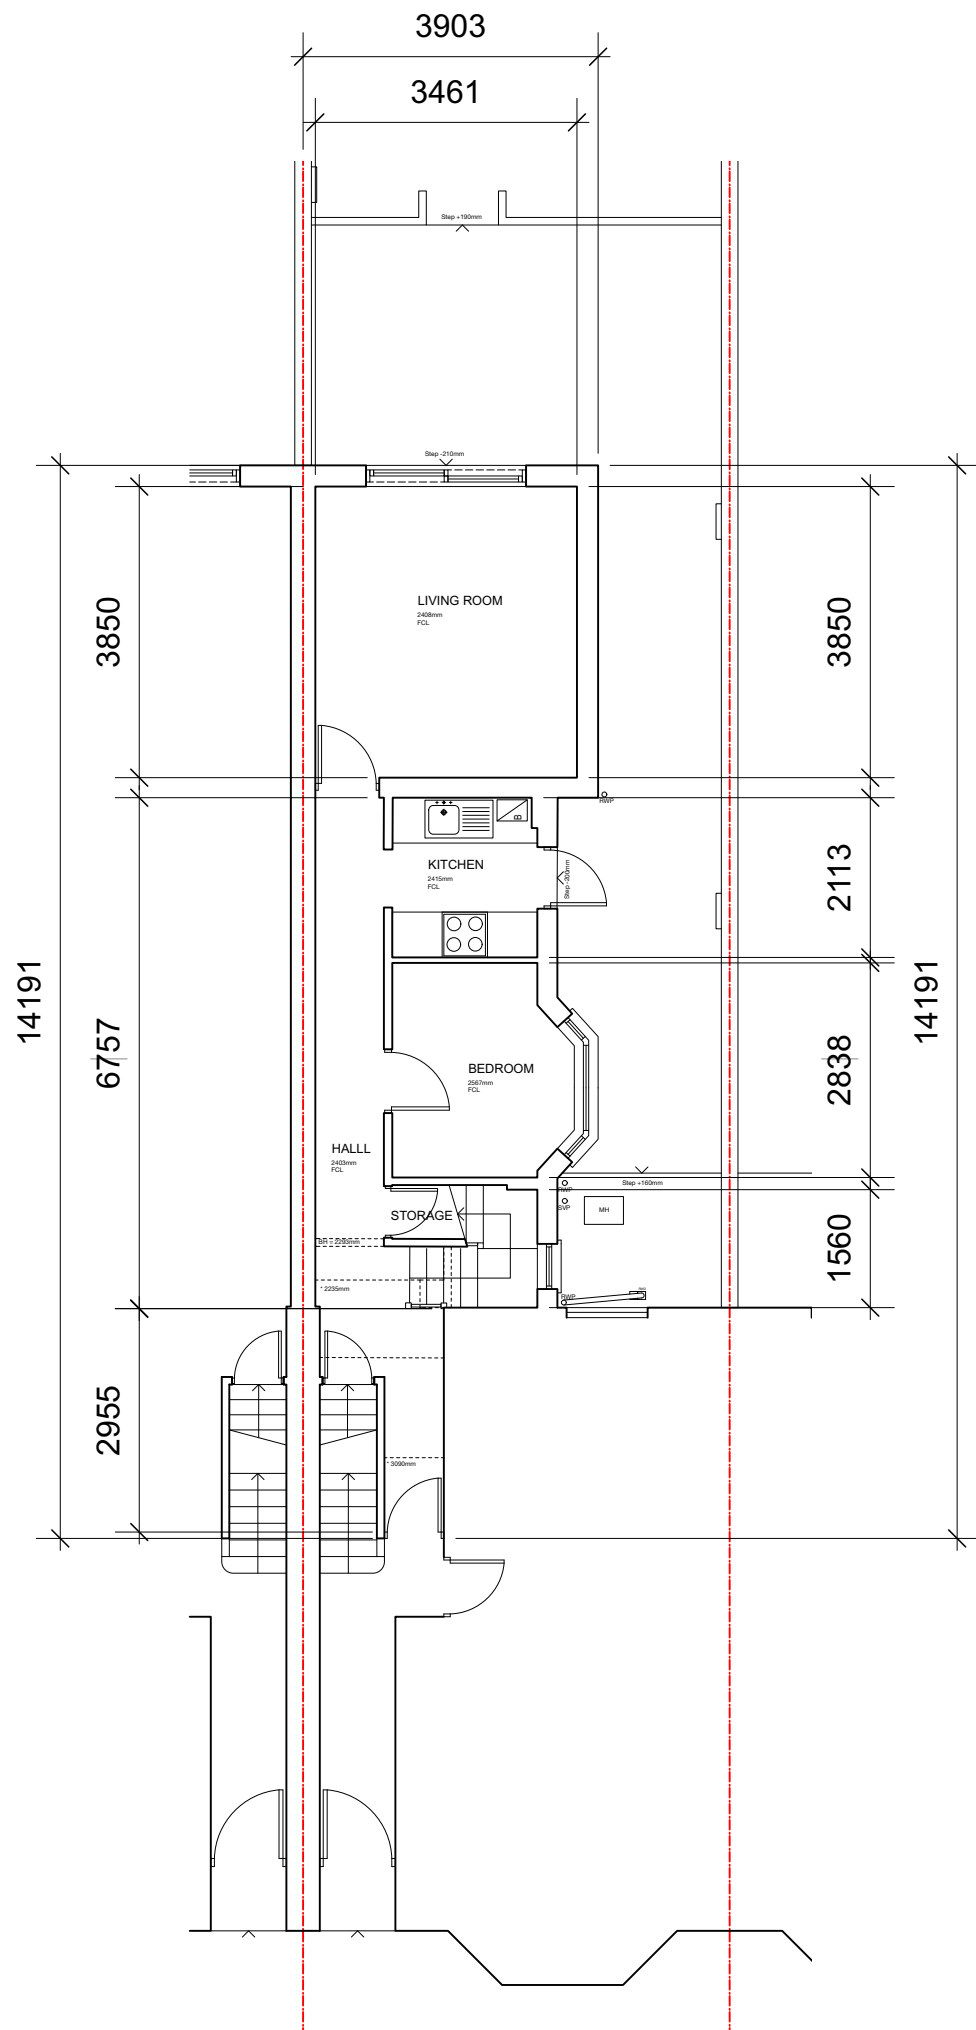

Ground Floor

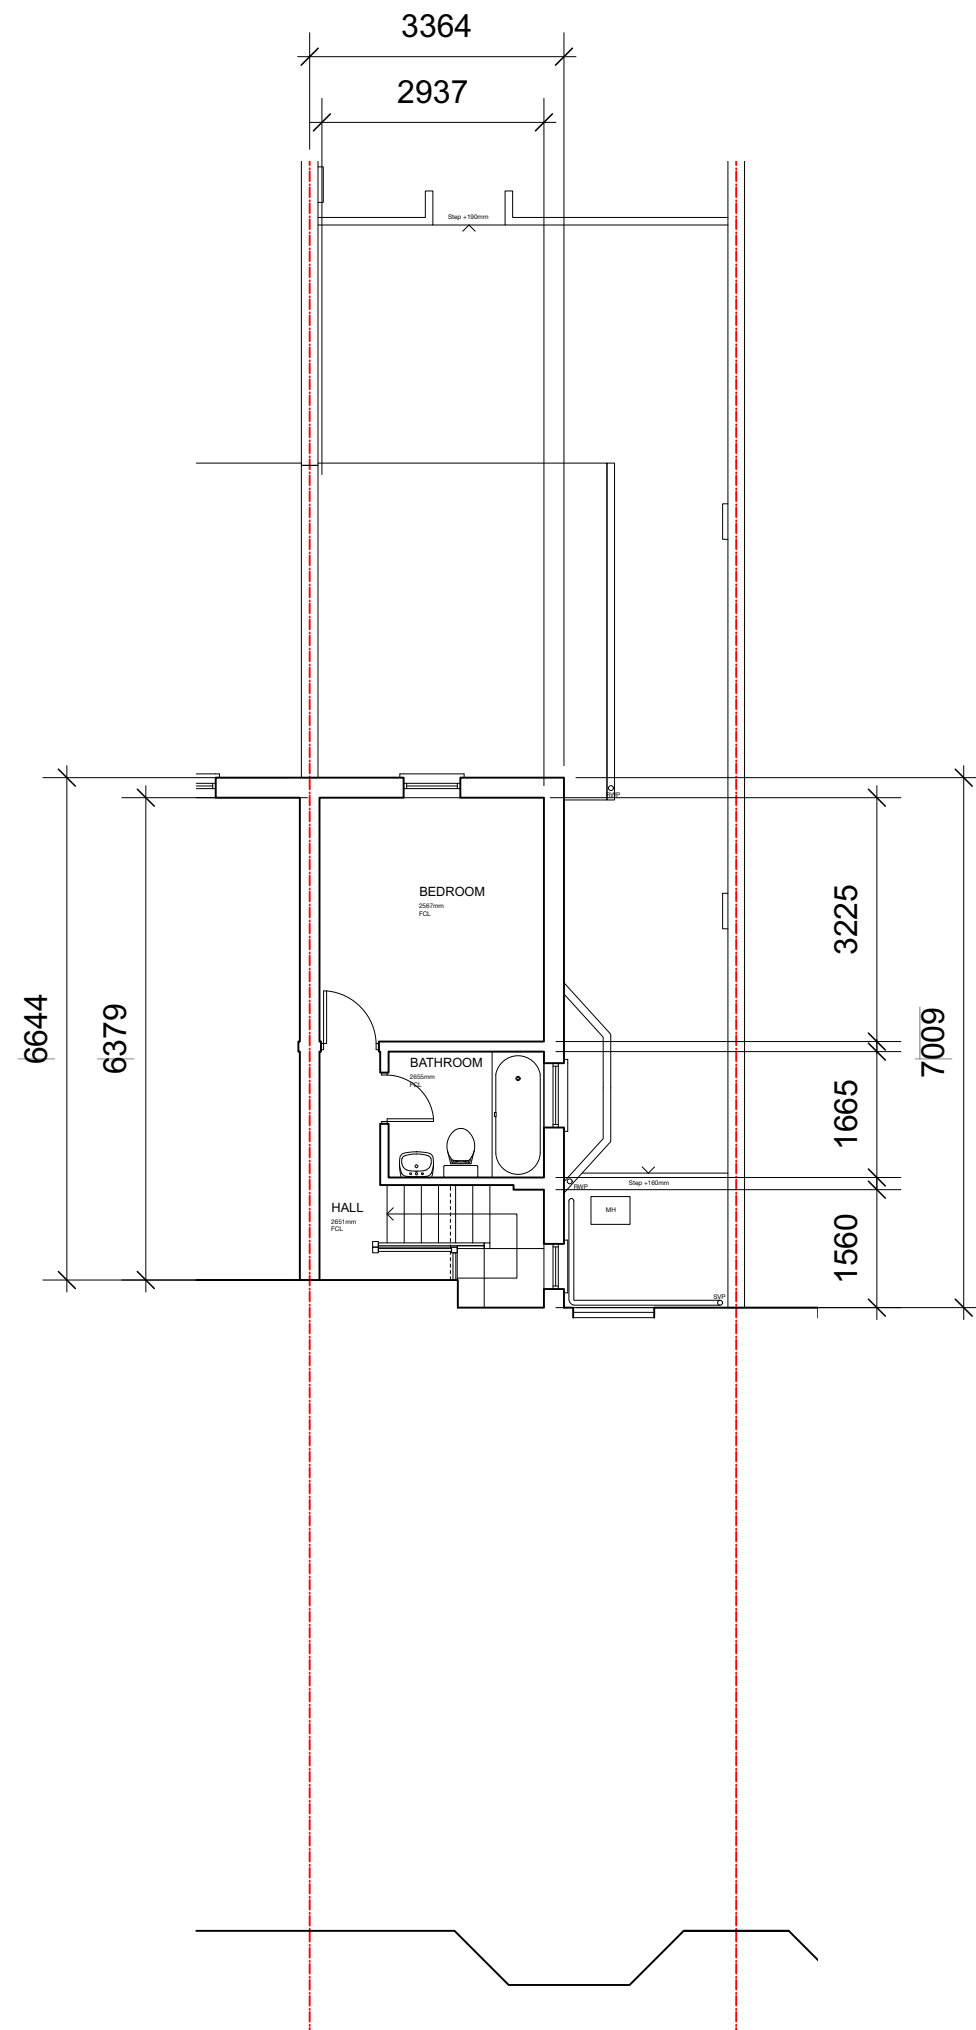

First Floor

00	20/10/2021	Initial issue	DS	HM
REV	DATE	COMMENT	DRW	CHK



NOTES
All dimensions to be confirmed on site. This drawing is copyright © My-architect

My-architect


36 Keeling House, E2 6PG
T 07912325101 E harry.molyneux@my-architect.io

PROJECT
Garden Flat, 3 Sherlock Road, NW3 2HR
DRAWING
Existing Floor Plans

SCALE
1:100 @ A3

STATUS
Planning

DRAWING No. 290/01/400 REVISION P00

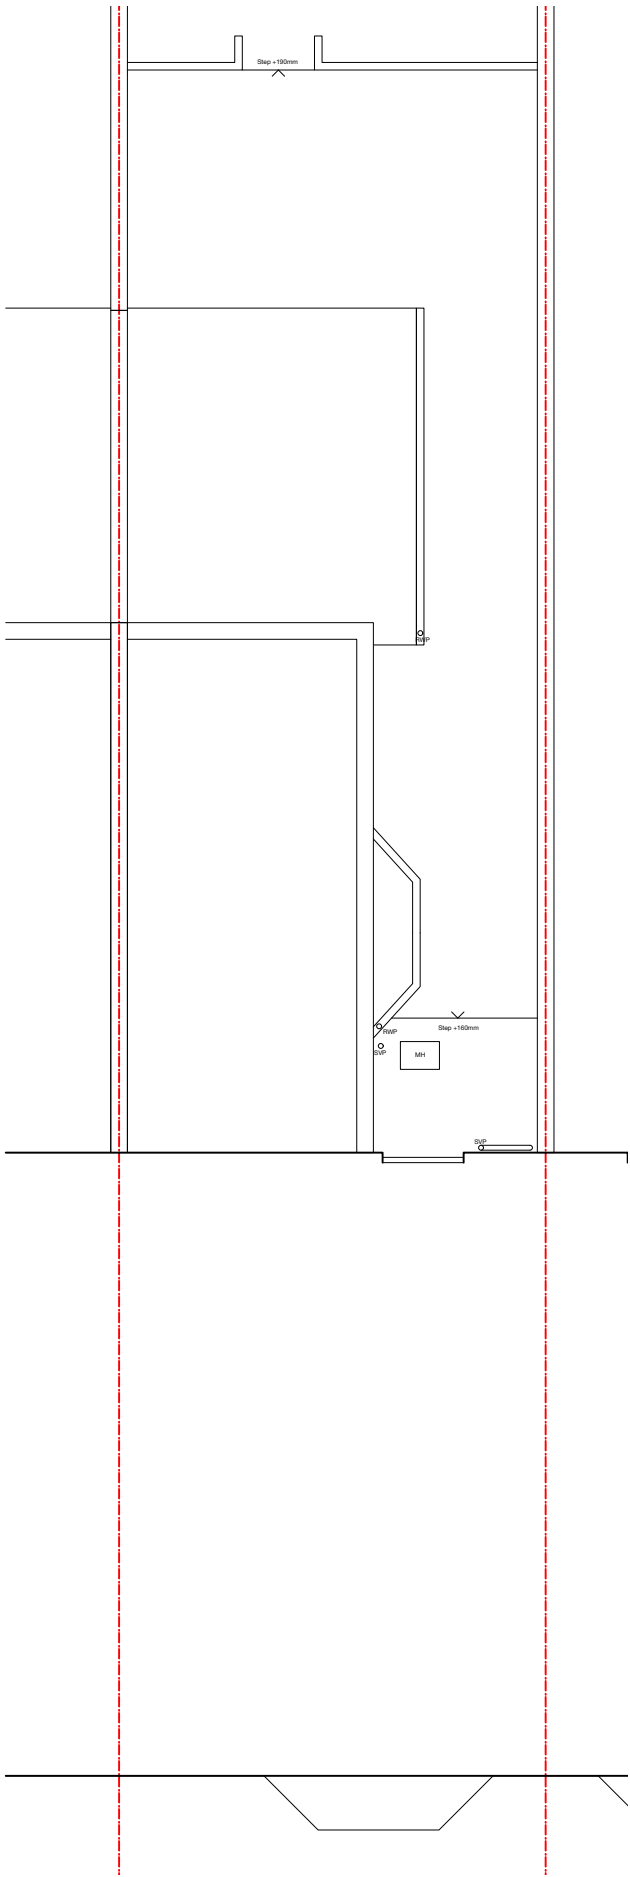

Roof

00	20/10/2021	Initial issue	DS	HM
REV	DATE	COMMENT	DRW	CHK



NOTES
All dimensions to be confirmed on site. This drawing is copyright © My-architect

My-architect

36 Keeling House, E2 6PG
T 07912325101 E harry.molyneux@my-architect.io

PROJECT
Garden Flat, 3 Shirlock Road, NW3 2HR
DRAWING
Existing Floor Plans

SCALE
1:100 @ A3


STATUS
Planning

DRAWING No.	REVISION
290/01/401	P00



Rear Elevation

00	20/10/2021	Initial issue	DS	HM
REV	DATE	COMMENT	DRW	CHK

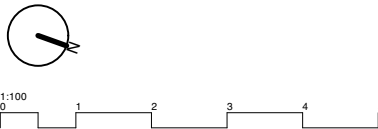


NOTES
All dimensions to be confirmed on site. This drawing is copyright © My-architect

My-architect

36 Keeling House, E2 6PG
T 07912325101 E harry.molyneux@my-architect.io


PROJECT
Garden Flat, 3 Shirlock Road, NW3 2HR
DRAWING
Proposed Elevations
SCALE
1:100 @ A3
STATUS
Planning

DRAWING No.	REVISION
290/03/200	P00

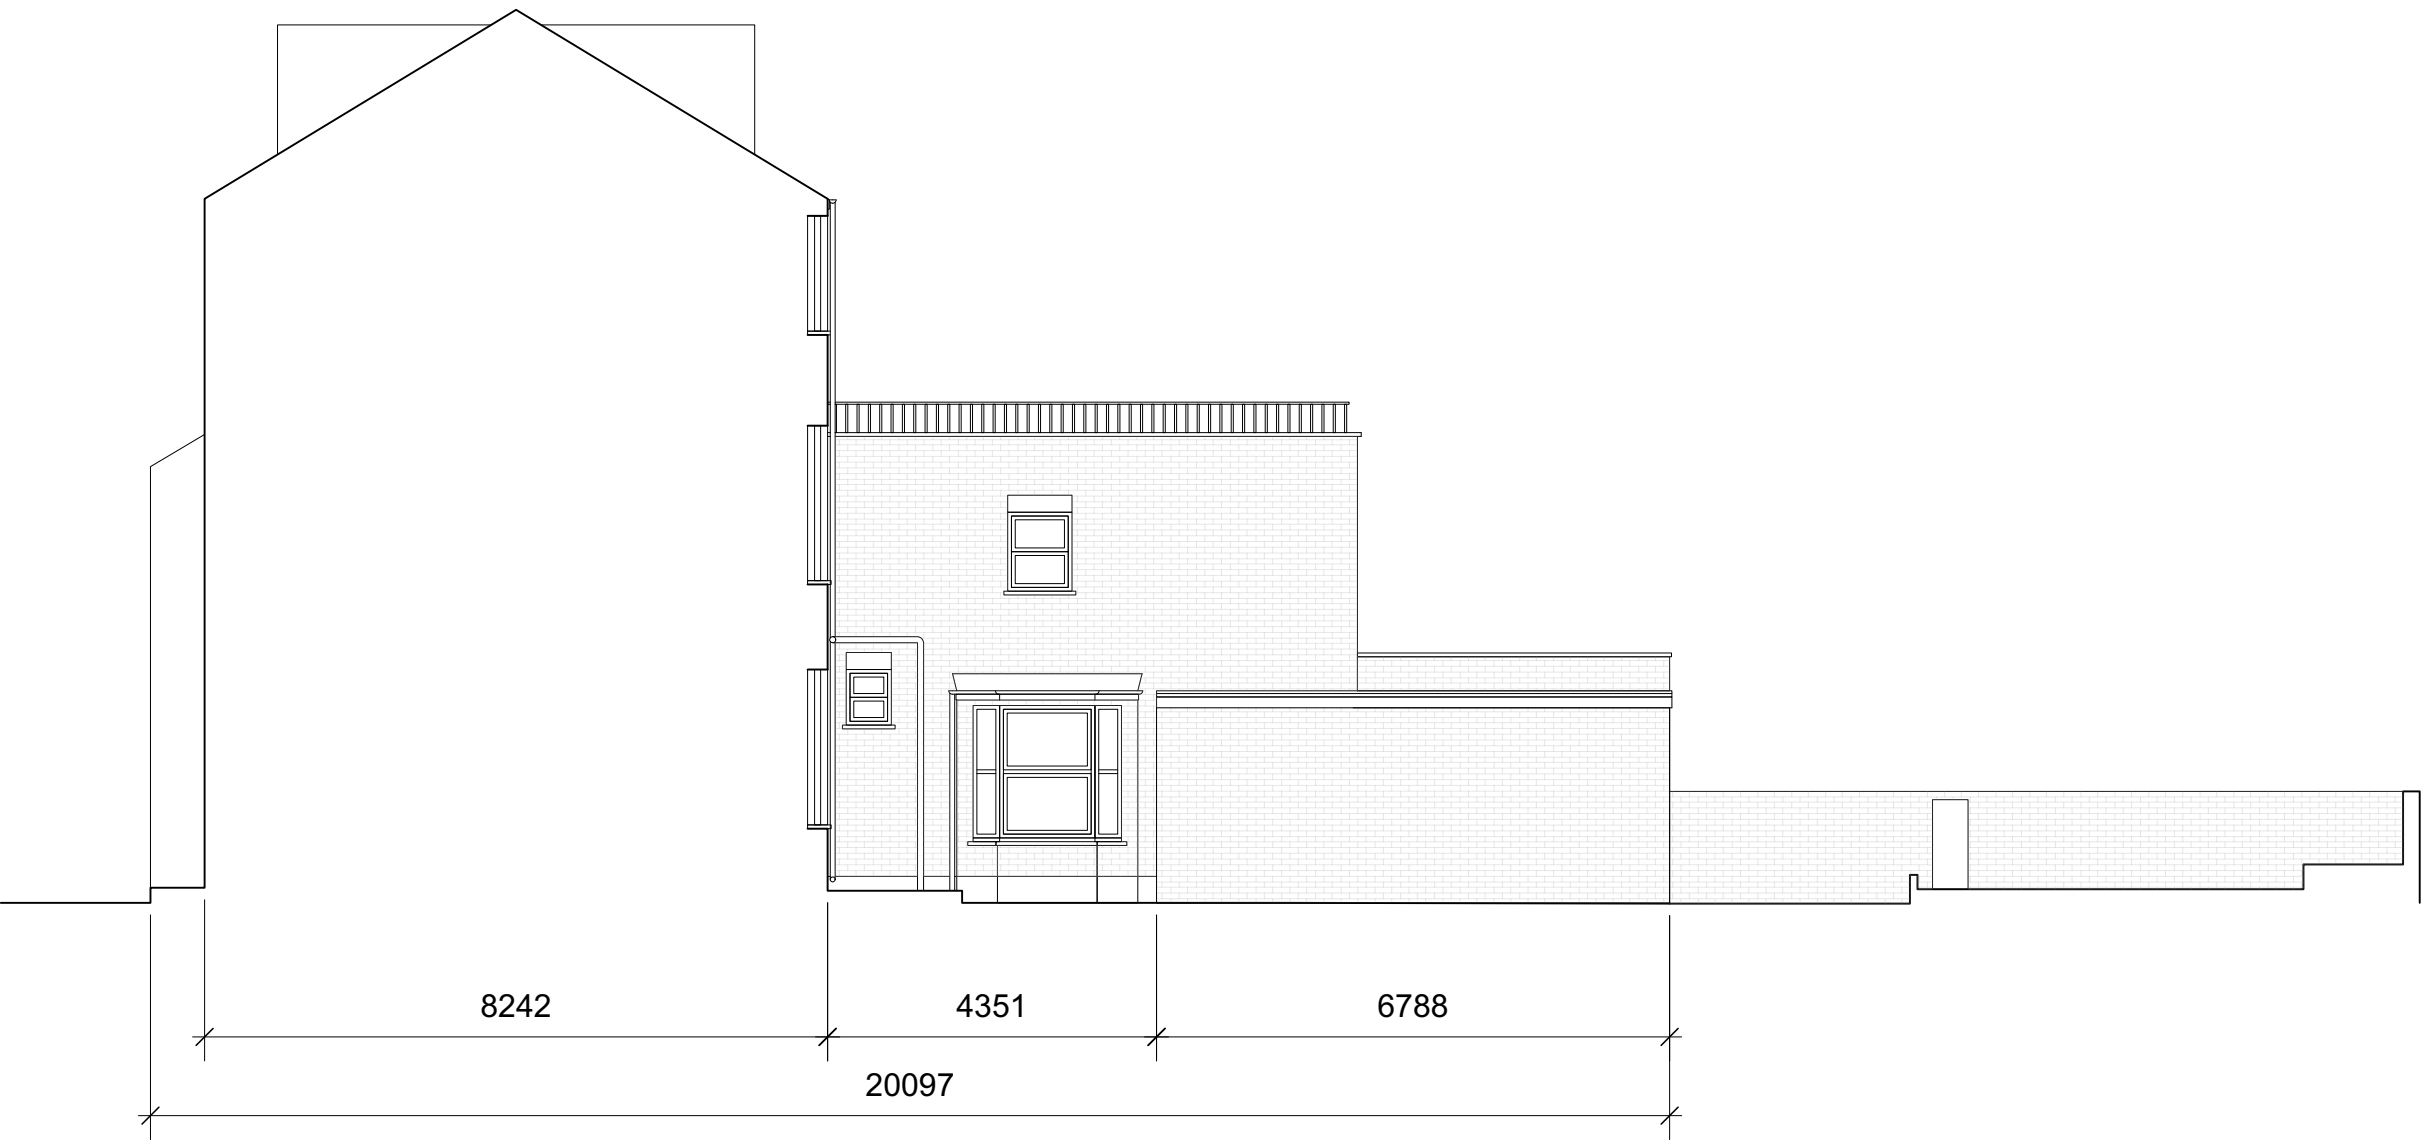

Side Elevation

00	20/10/2021	Initial issue	DS	HM
REV	DATE	COMMENT	DRW	CHK

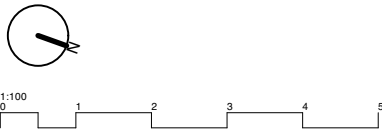


NOTES
All dimensions to be confirmed on site. This drawing is copyright © My-architect

My-architect

36 Keeling House, E2 6PG
T 07912325101 E harry.molyneux@my-architect.io


PROJECT
Garden Flat, 3 Shirlock Road, NW3 2HR
DRAWING
Existing Elevations
SCALE
1:100 @ A3
STATUS
Planning

DRAWING No.	REVISION
290/03/201	P00

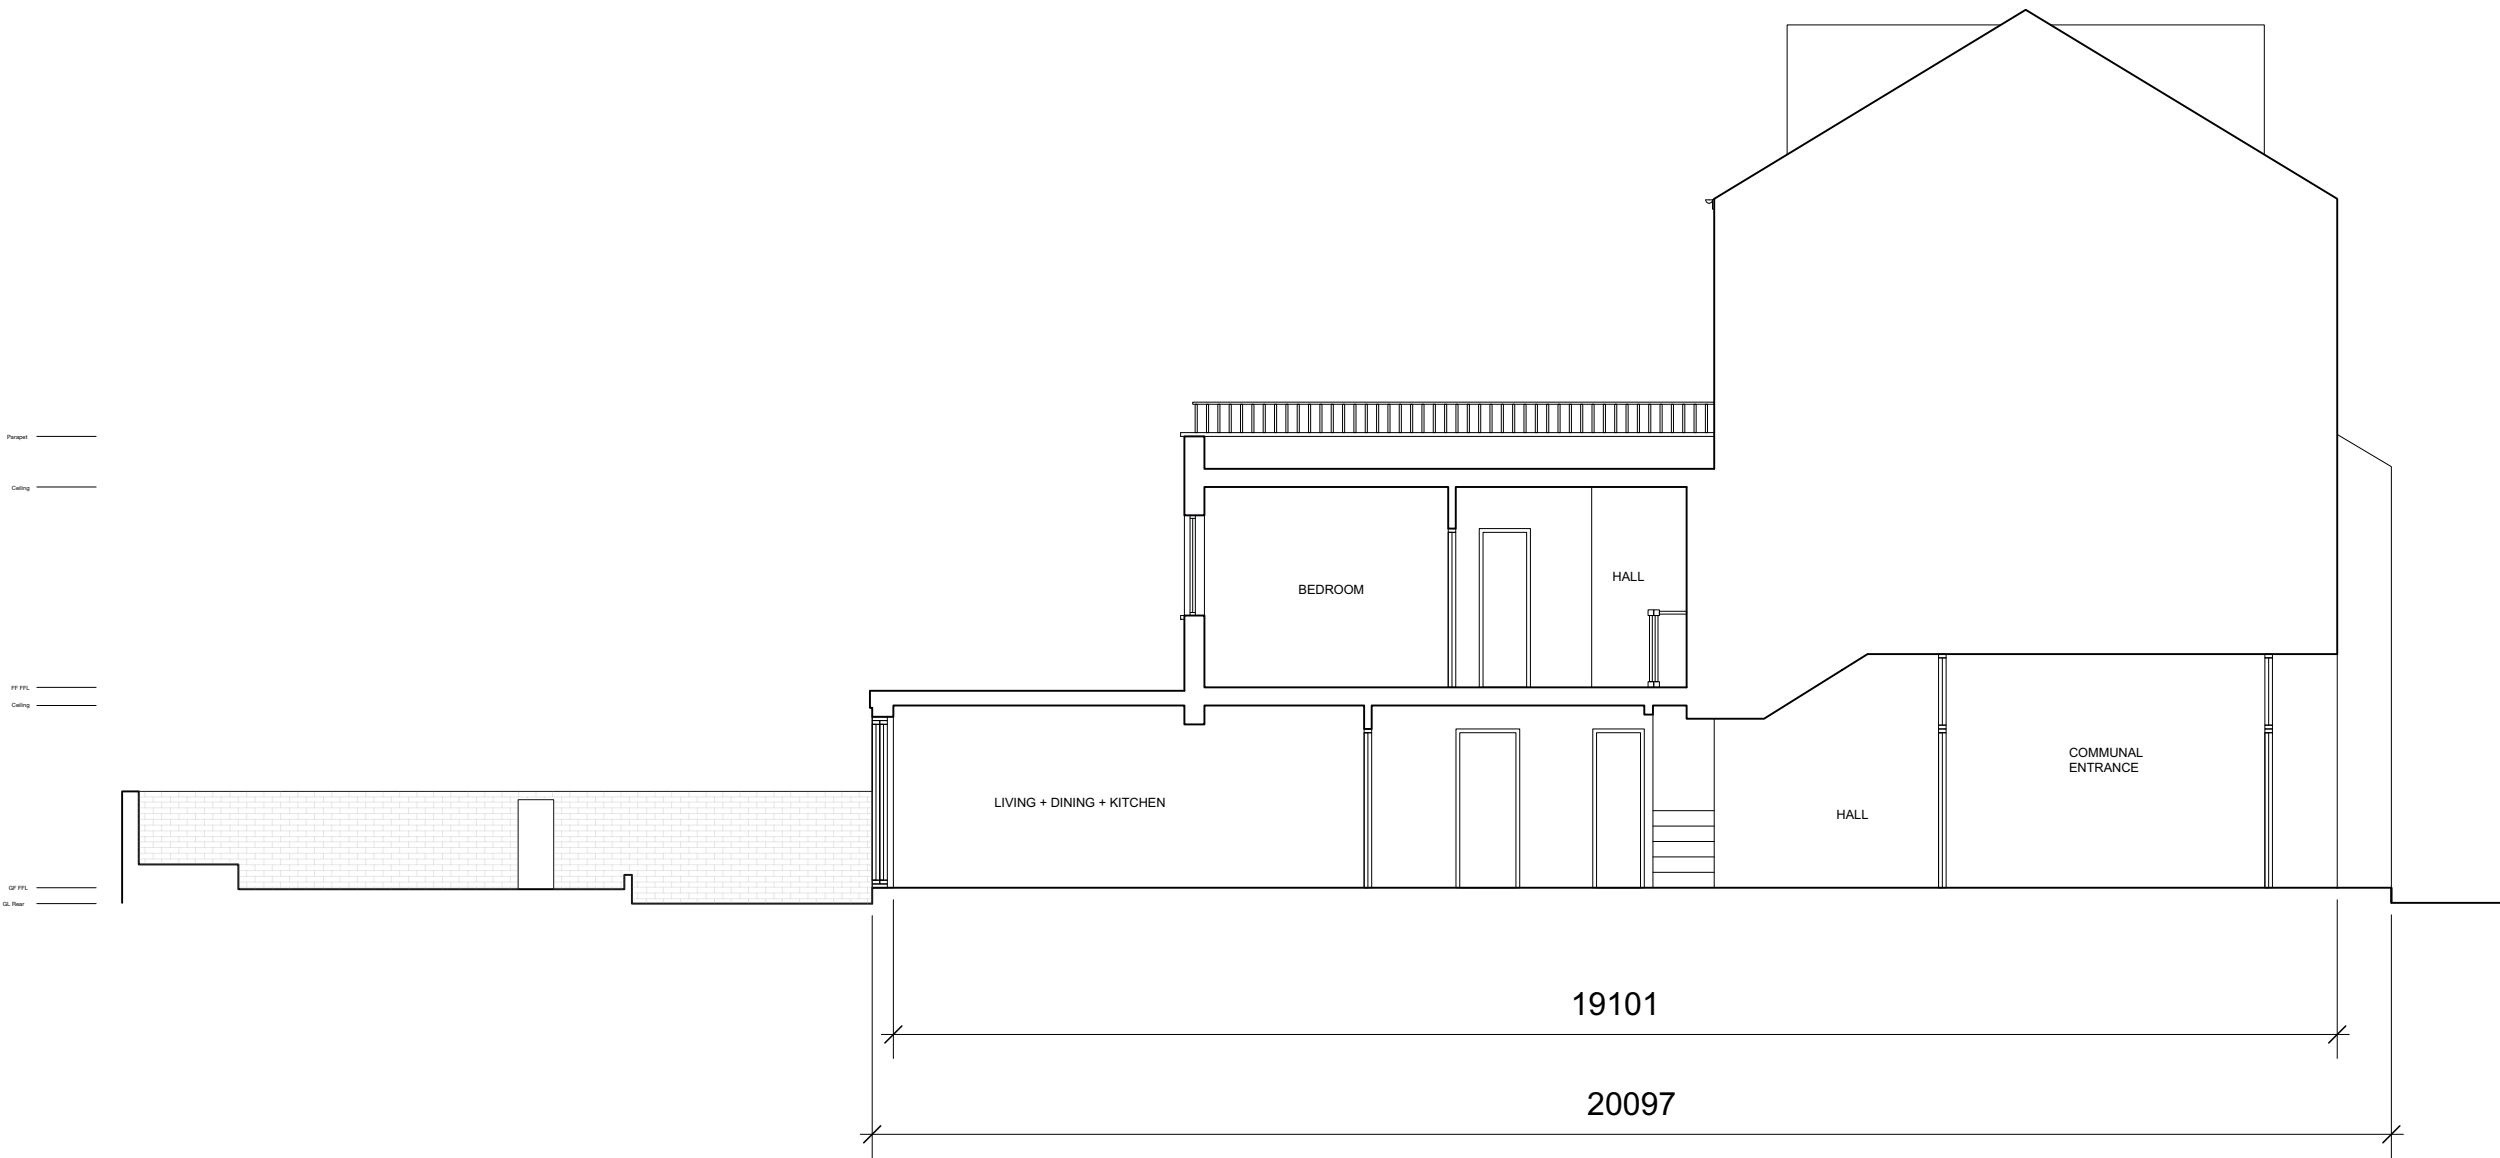

Parapet _____
Ceiling _____
FF FFL _____
Ceiling _____
GF FFL _____
GL Floor _____

00	20/10/2021	Initial issue	DS	HM
REV	DATE	COMMENT	DRW	CHK

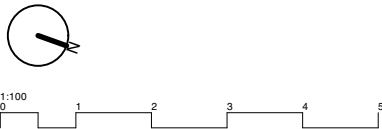

NOTES
All dimensions to be confirmed on site. This drawing is copyright © My-architect

My-architect

36 Keeling House, E2 6PG
T 07912325101 E harry.molyneux@my-architect.io


PROJECT
Garden Flat, 3 Shirlock Road, NW3 2HR
DRAWING
Existing Elevations

SCALE
1:100 @ A3


STATUS
Planning

DRAWING No.	REVISION
290/03/202	P00

Section

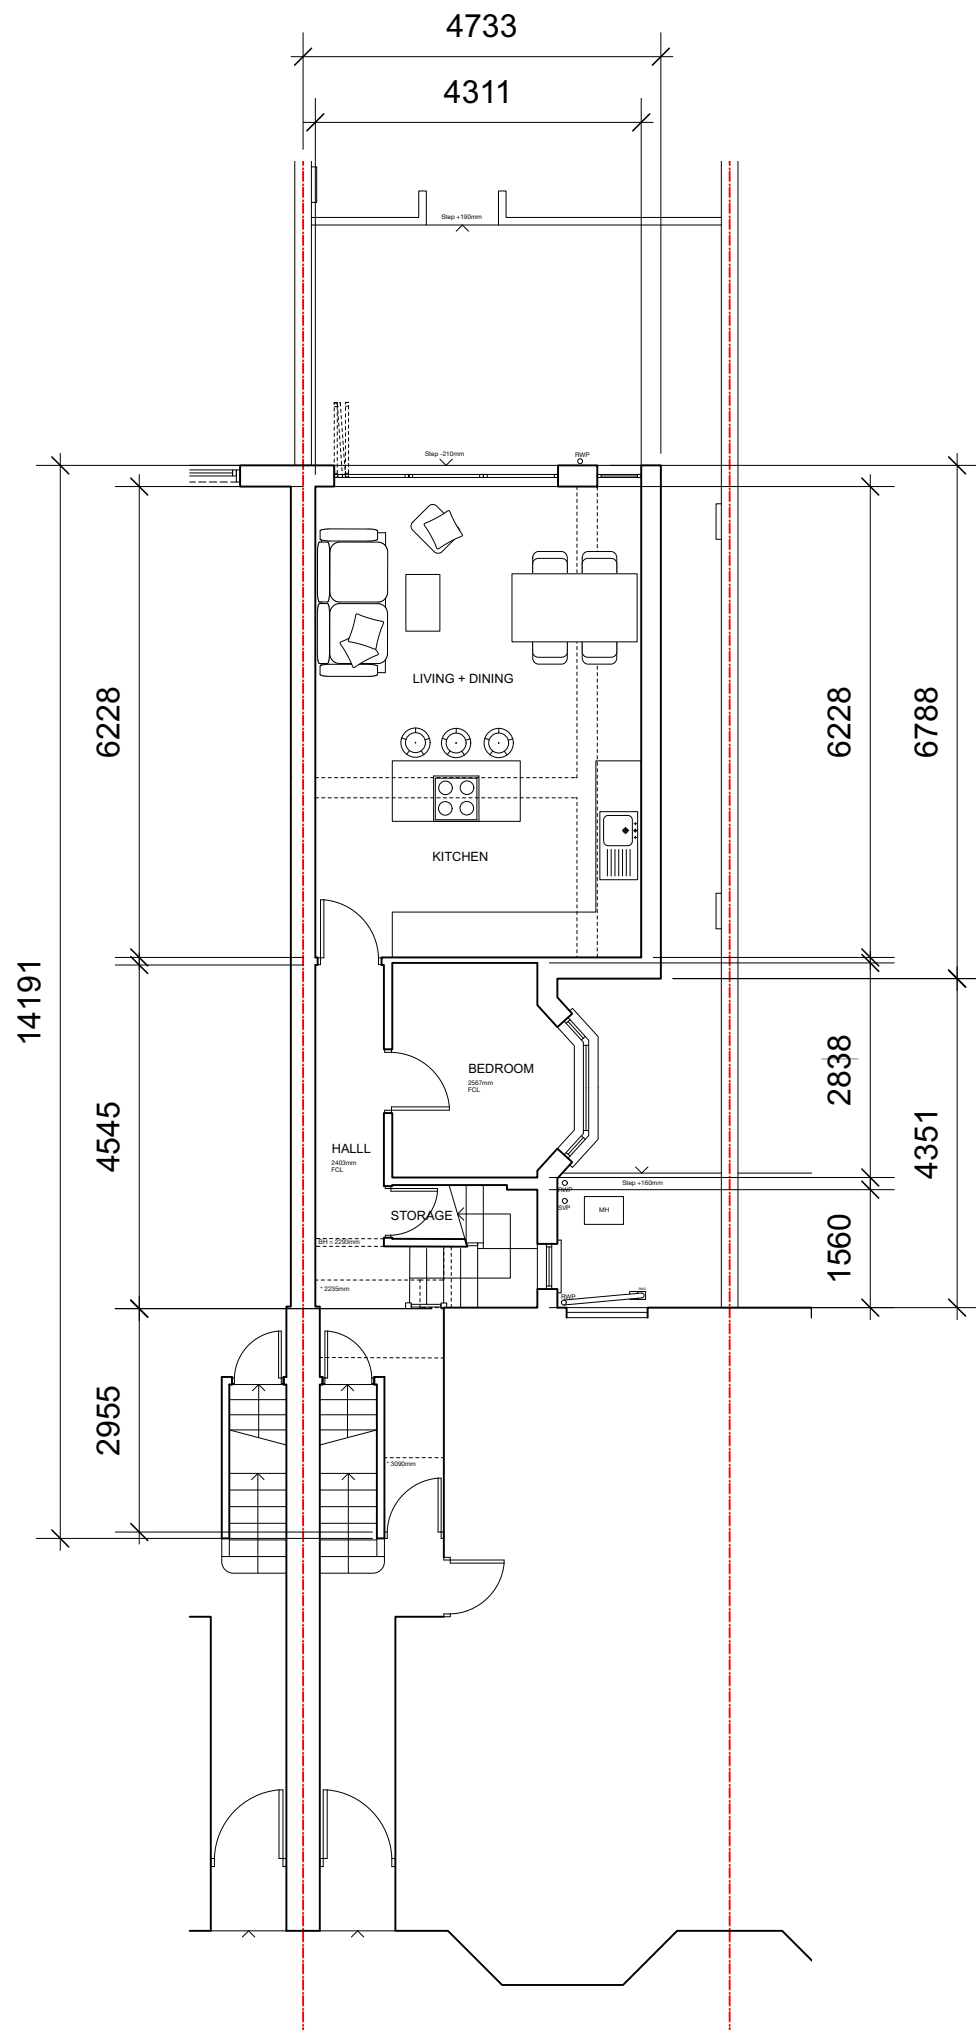


Ground Floor

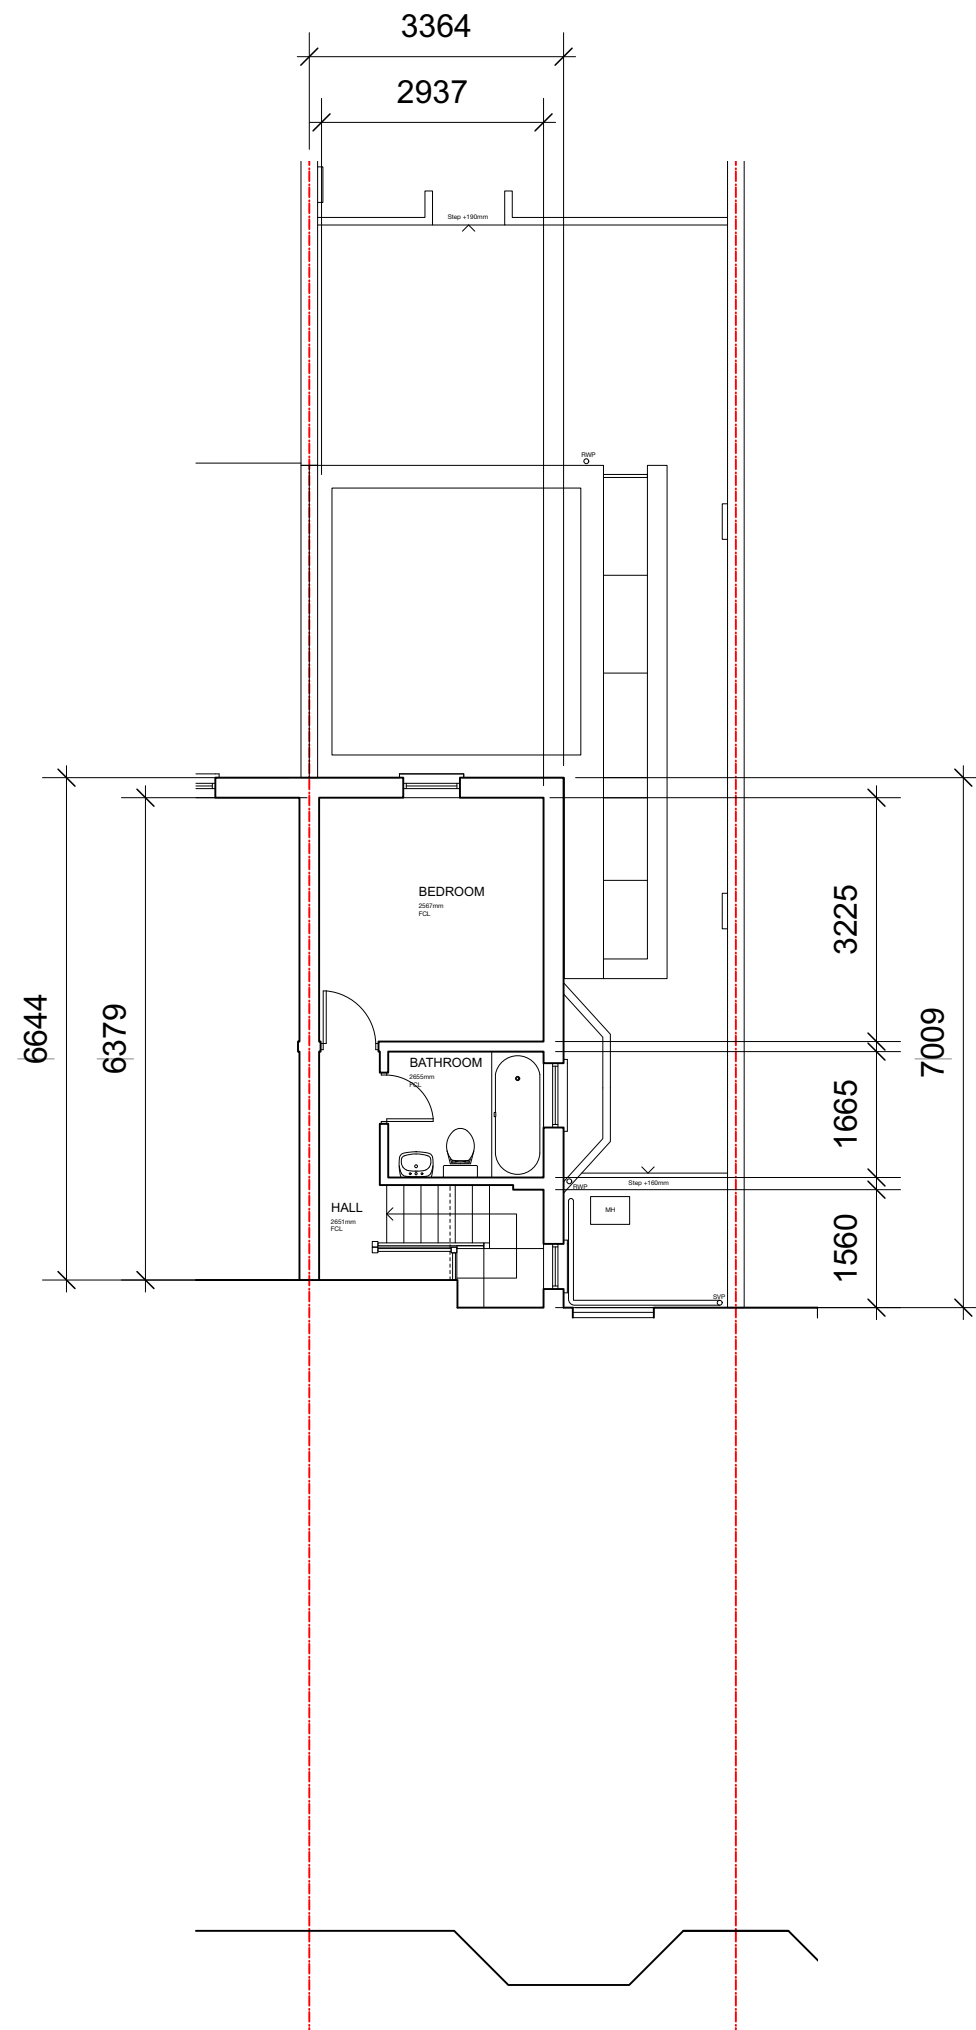

First Floor

00	20/10/2021	Initial issue	DS	HM
REV	DATE	COMMENT	DRW	CHK

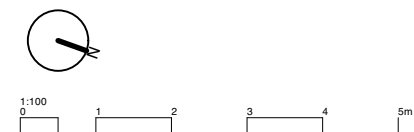

NOTES
All dimensions to be confirmed on site. This drawing is copyright © My-architect

My-architect

36 Keeling House, E2 6PG
T 07912325101 E harry.molyneux@my-architect.io


PROJECT
Garden Flat, 3 Sherlock Road, NW3 2HR

DRAWING
Proposed Floor Plans

SCALE
1:100 @ A3

STATUS
Planning

DRAWING No. **290/03/400** REVISION **P00**

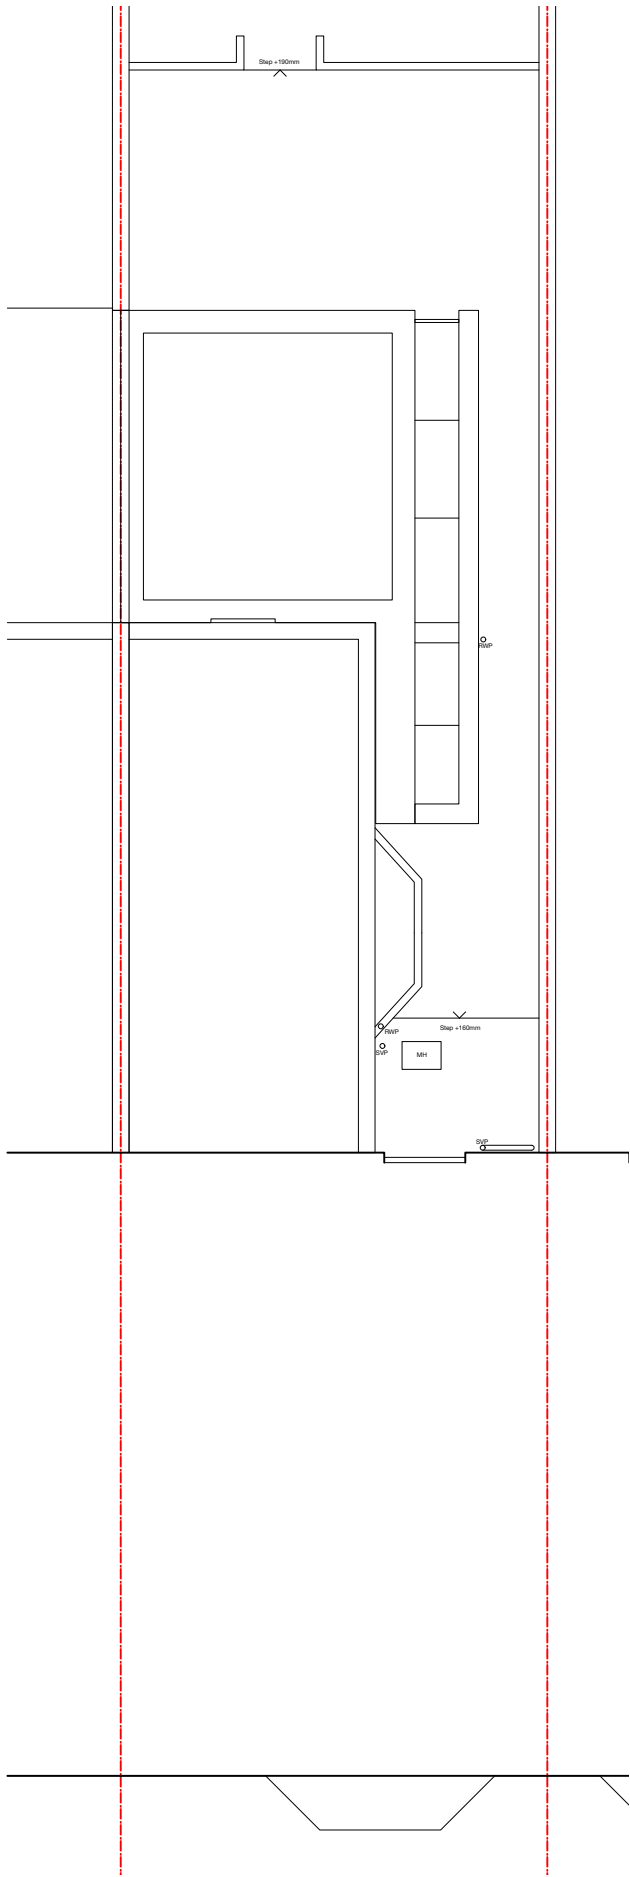

Roof

00	20/10/2021	Initial issue	DS	HM
REV	DATE	COMMENT	DRW	CHK



NOTES
All dimensions to be confirmed on site. This drawing is copyright © My-architect

My-architect

36 Keeling House, E2 6PG
T 07912325101 E harry.molyneux@my-architect.io

PROJECT
Garden Flat, 3 Shirlock Road, NW3 2HR
DRAWING
Proposed Floor Plans

SCALE
1:100 @ A3

STATUS
Planning

DRAWING No.	REVISION
290/03/401	P00



Existing Block Plan



Proposed Block Plan

00	20/10/2021	Initial issue	DS	HM
REV	DATE	COMMENT	DRW	CHK



NOTES
All dimensions to be confirmed on site. This drawing is copyright © My-architect

My-architect

36 Keeling House, E2 6PG
T 07912325101 E harry.molyneux@my-architect.io

PROJECT
Garden Flat, 3 Shirlock Road, NW3 2HR
DRAWING
Block Plans
SCALE
1:500 @ A3
STATUS
Planning

DRAWING No.
290/01/500
REVISION
P00