



North Elevation

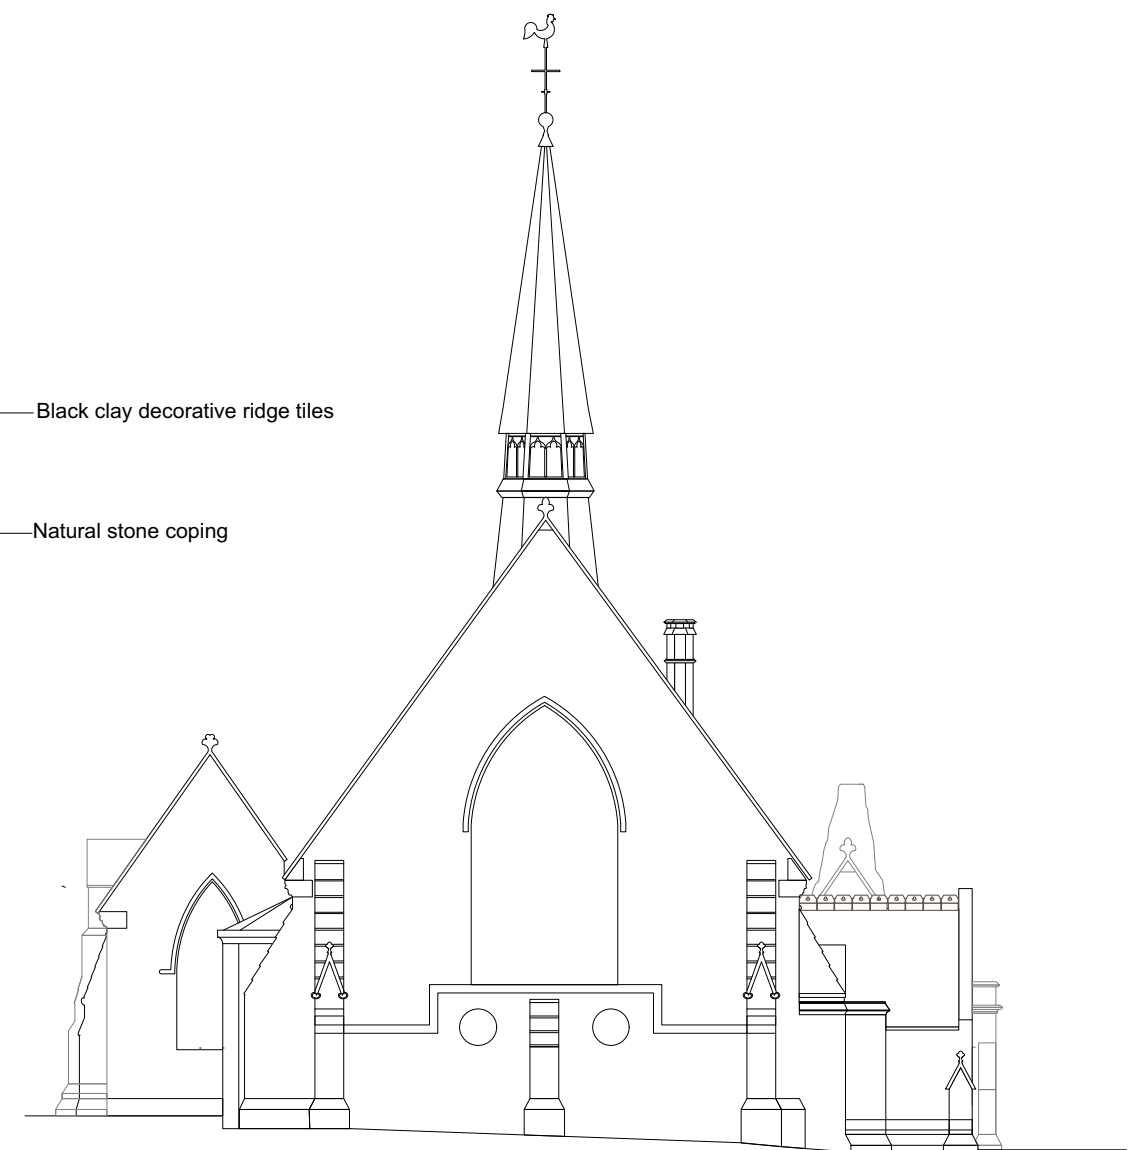

East Elevation

 

<div><div><div><div><div></div><div>R</div></div><div><div>Y</div><div>A</div></div><div><div>N</div><div>B</div></div><div><div>C</div><div>O</div></div></div><div>&C^o</div></div><div>Chartered Building Surveyors Project Managers Land Agents</div></div> <div>LONDON 181 Union Street, Southwark , SE1 0LN</div> <div>HAMPSHIRE Rose Cottage, The Bury Odiham, RG29 1NB</div>	T 01256 701176 www.ryanbunce.co.uk email: info@ryanbunce.co.uk	PROJECT Rosslyn Hill Chapel, Hampstead	CLIENT Rosslyn Hill Unitarian Chapel		
	DRAWING TITLE Existing North & East Elevations	DATE 28.07.2021	SCALE 1:200 @A3	DRAWN BY RB	REV -