



North Elevation

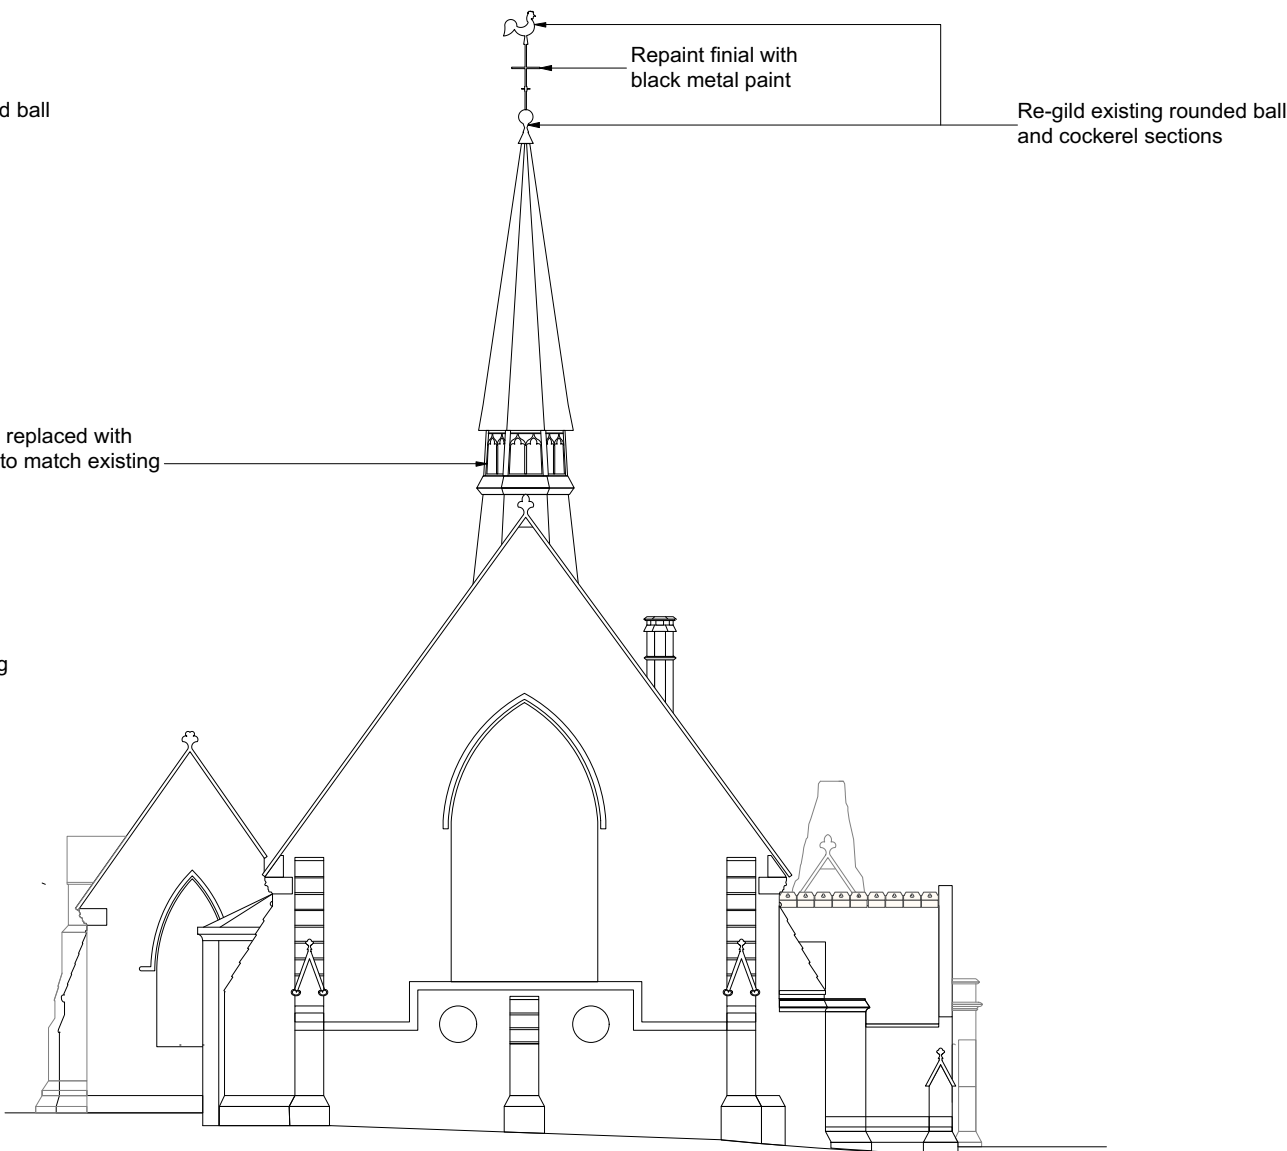

East Elevation

0 2 4 6 8 10 M

<div><div><div>RYAN BUNCE & CO</div><div>Chartered Building Surveyors Project Managers Land Agents</div></div><div><div>LONDON</div><div>181 Union Street, Southwark , SE1 0LN</div></div><div><div>HAMPSHIRE</div><div>Rose Cottage, The Bury Odiham, RG29 1NB</div></div><div><div>T 01256 701176</div><div>www.ryanbunce.co.uk</div><div>email: info@ryanbunce.co.uk</div></div></div>	PROJECT Rosslyn Hill Chapel, Hampstead		CLIENT Rosslyn Hill Unitarian Chapel	
	DRAWING TITLE Proposed North & East Elevations		DATE 28.07.2021	DRAWN BY RB
			SCALE 1:200 @A3	REV -
			DRAWING NO J 239 08	