


GENERAL NOTES:  
 DO NOT SCALE FROM THIS DRAWING  
 ALL DIMENSIONS TO BE CHECKED ON SITE  
 ANY OMISSIONS OR DISCREPANCIES TO BE REPORTED TO THE ARCHITECT IMMEDIATELY  
 IF IN DOUBT ASK

0 1 2 5 10 METRES @ A3  
 M. 1:100

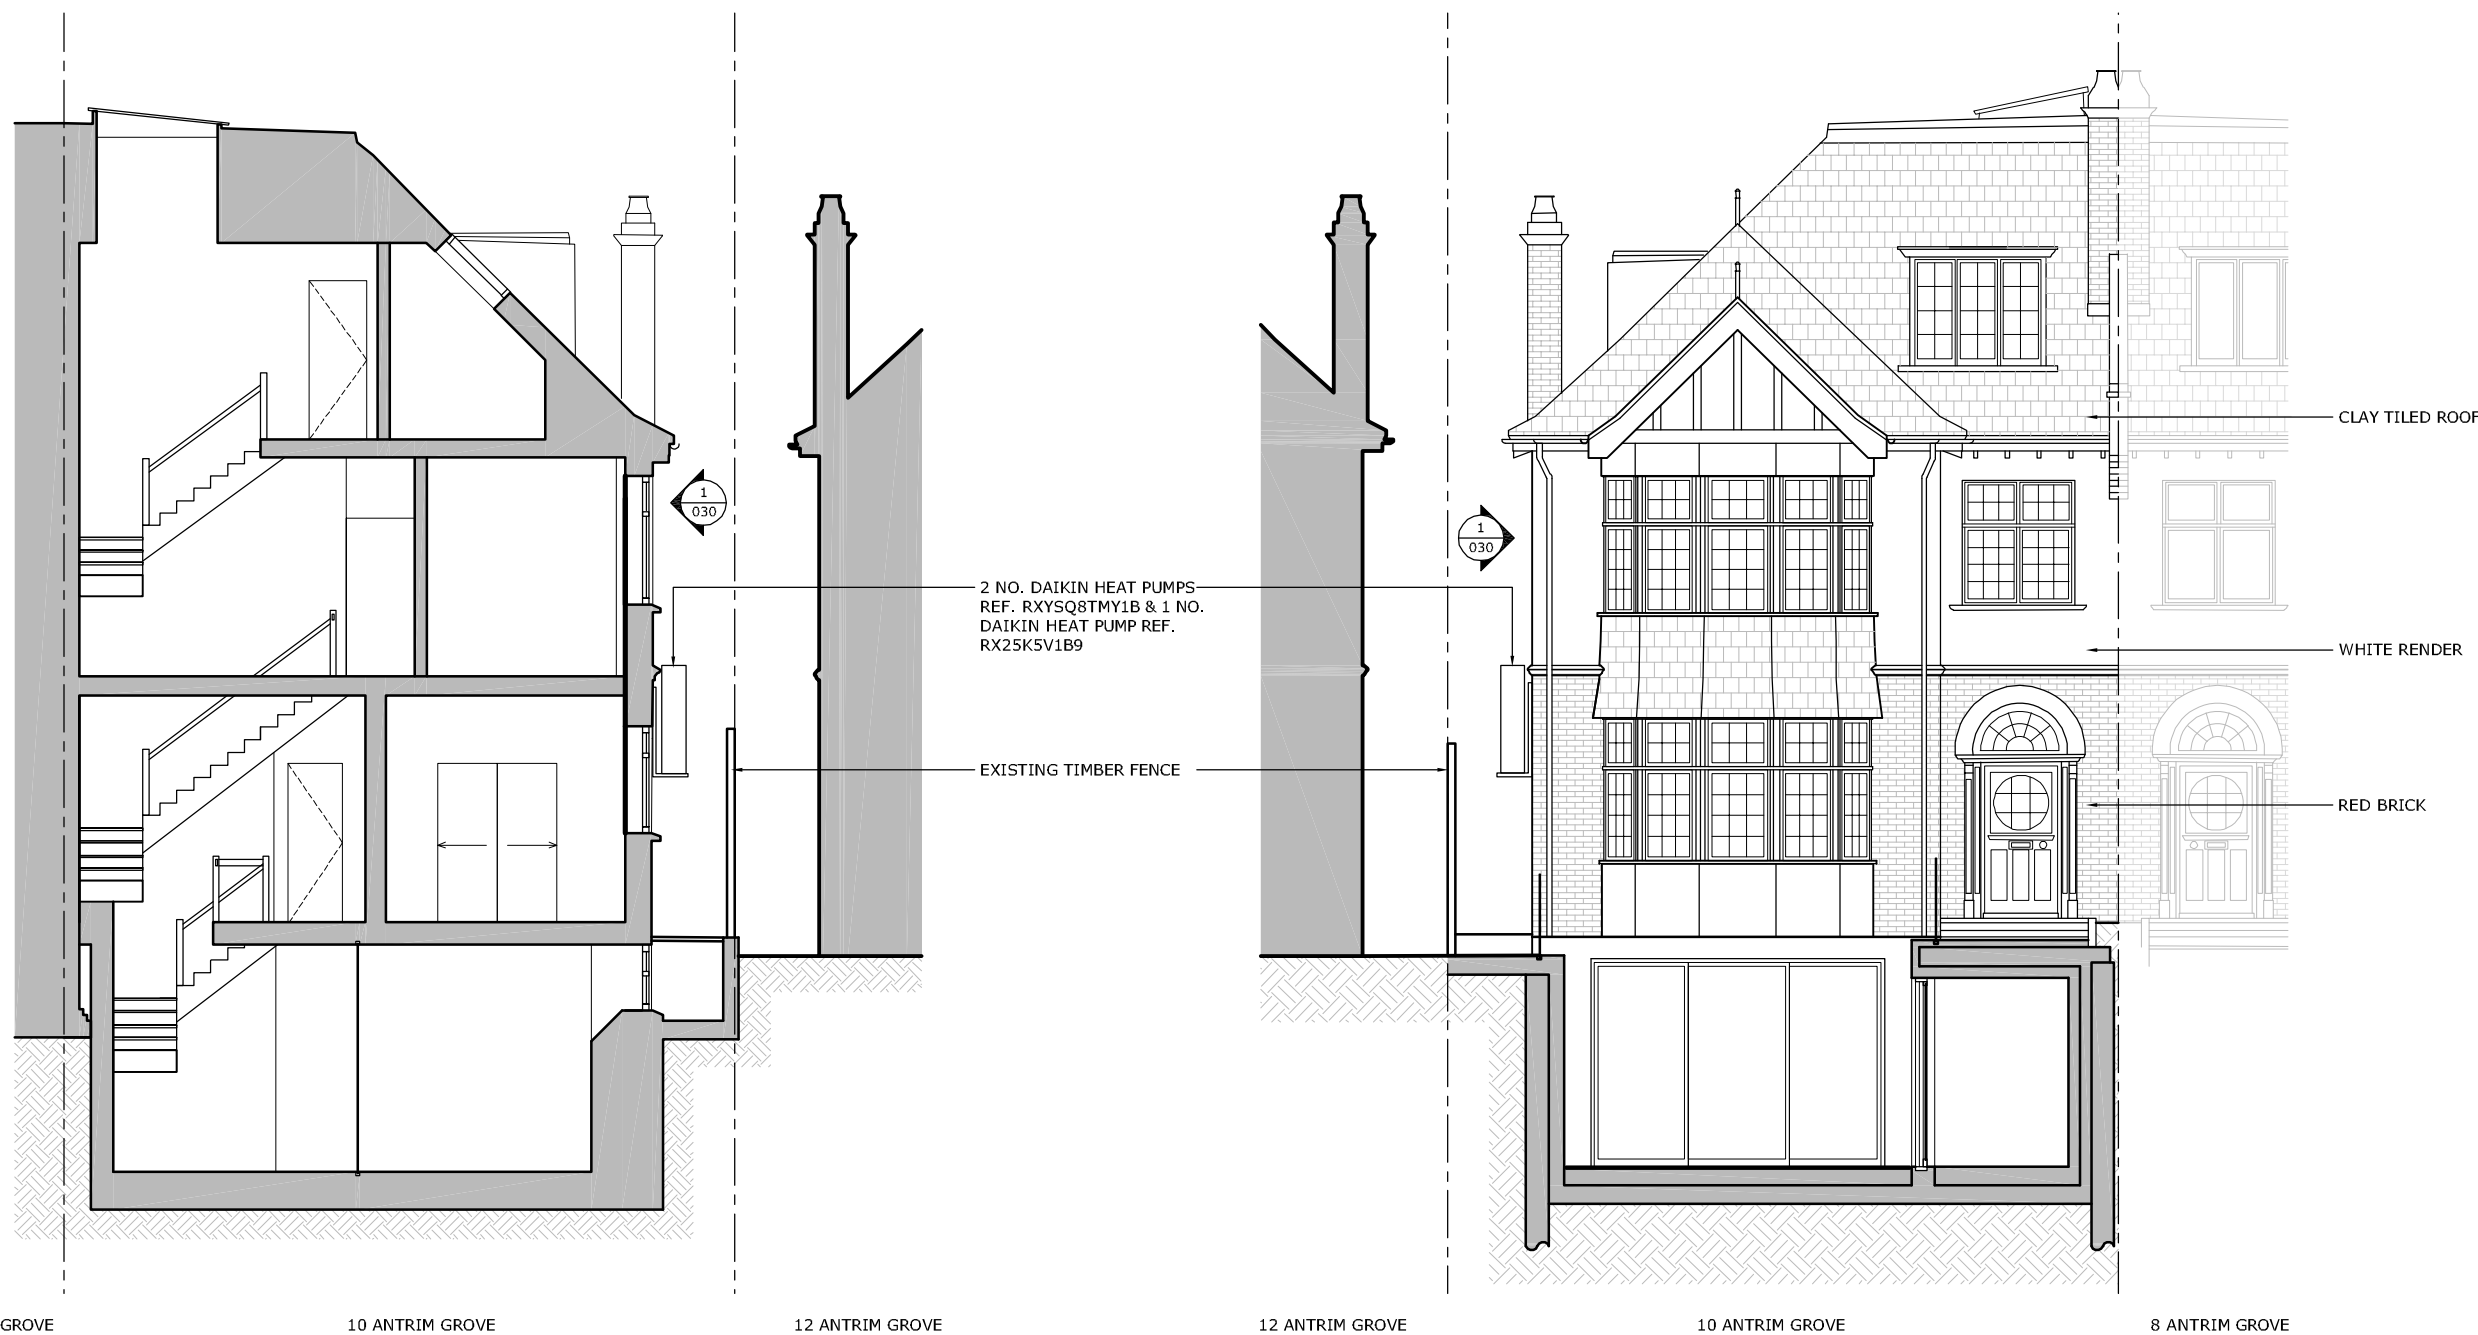

1 EXISTING SECTION A-A  
 1:100

2 EXISTING FRONT ELEVATION  
 1:100

<b>FINKERNAGEL ROSS</b> Unicorn House 221-222 Shoreditch High Street London E1 6PJ Tel: 020 7377 5114 info@finkernagelross.com www.finkernagelross.com		CLIENT A LESTER & P BLOOM			DRAWING STATUS <b>PLANNING</b>		PROJECT <b>10 ANTRIM GROVE          NW3</b>		DRAWING NO <b>10ANT-020</b>	REVISION <b>P1</b>
		P1 20.10.21 PLANNING FG	REV FG	DATE 19.10.21	NOTES AB	SCALE 1:100	SHEET SIZE A3	DRAWING TITLE EXISTING FRONT ELEVATION & SECTION		