


GENERAL NOTES:
 DO NOT SCALE FROM THIS DRAWING
 ALL DIMENSIONS TO BE CHECKED ON SITE
 ANY OMISSIONS OR DISCREPANCIES TO BE
 REPORTED TO THE ARCHITECT IMMEDIATELY
 IF IN DOUBT ASK

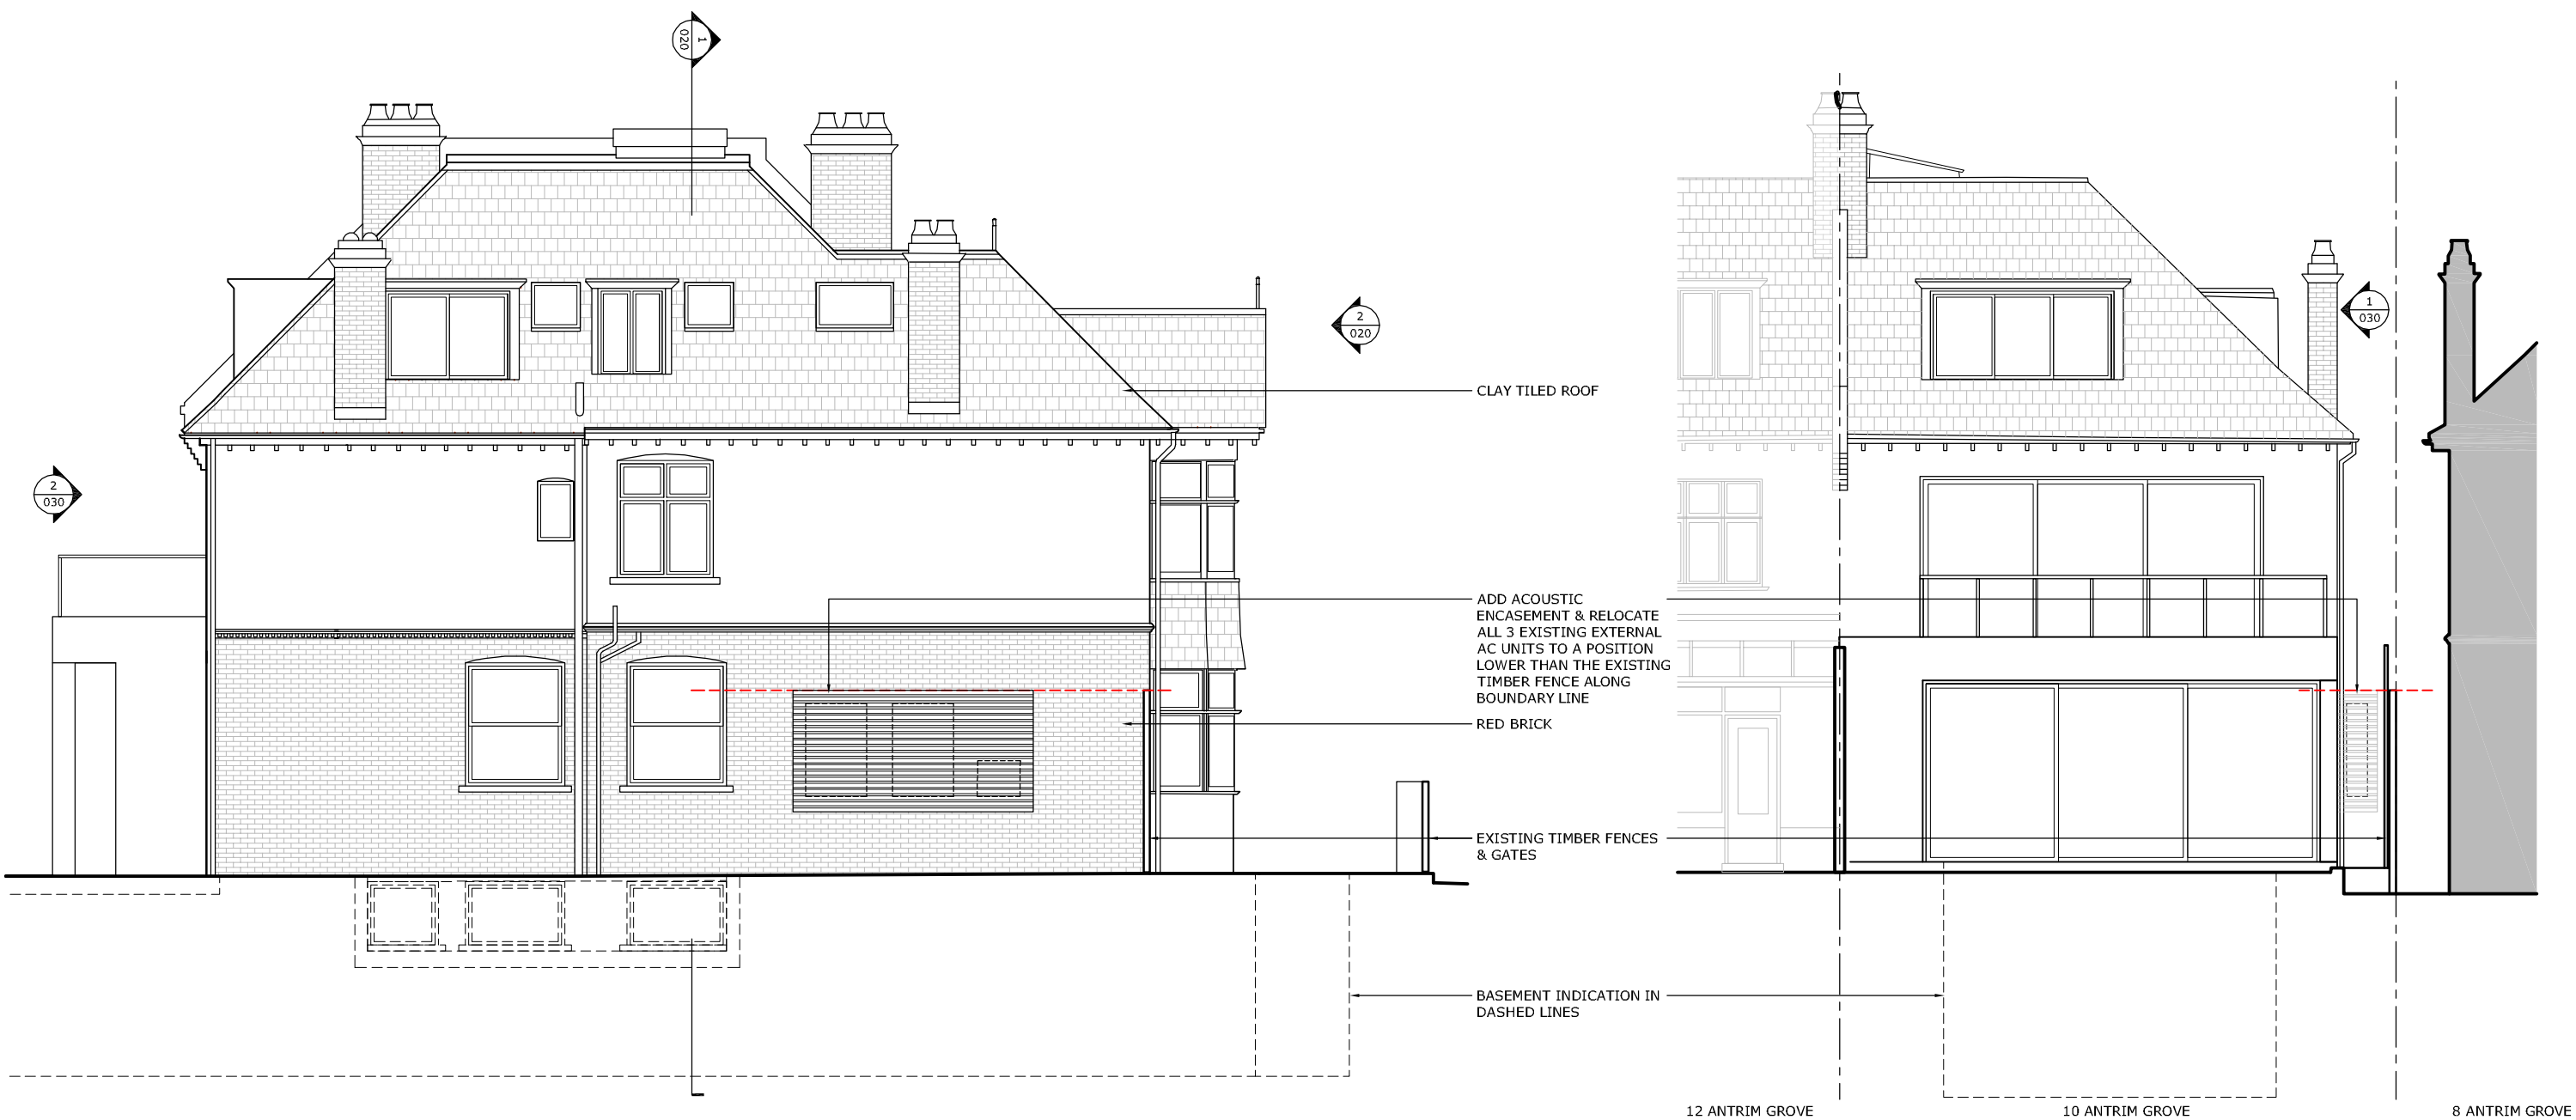

1 PROPOSED SIDE ELEVATION
 1:100



2 PROPOSED REAR ELEVATION
 1:100

FINKERNAGEL ROSS Unicorn House 221-222 Shoreditch High Street London E1 6PJ Tel: 020 7377 5114 info@finkernagelross.com www.finkernagelross.com		CLIENT A LESTER & P BLOOM			DRAWING STATUS PLANNING		PROJECT 10 ANTRIM GROVE NW3		DRAWING NO 10ANT-300	REVISION P1
		P1 20.10.21 PLANNING FG DR	DRAWN FG	DR. DATE 19.10.21	CHECKED AB	SCALE 1:100	SHEET SIZE A3	DRAWING TITLE PROPOSED SIDE & REAR ELEVATIONS		
		REV	DATE	NOTES						