


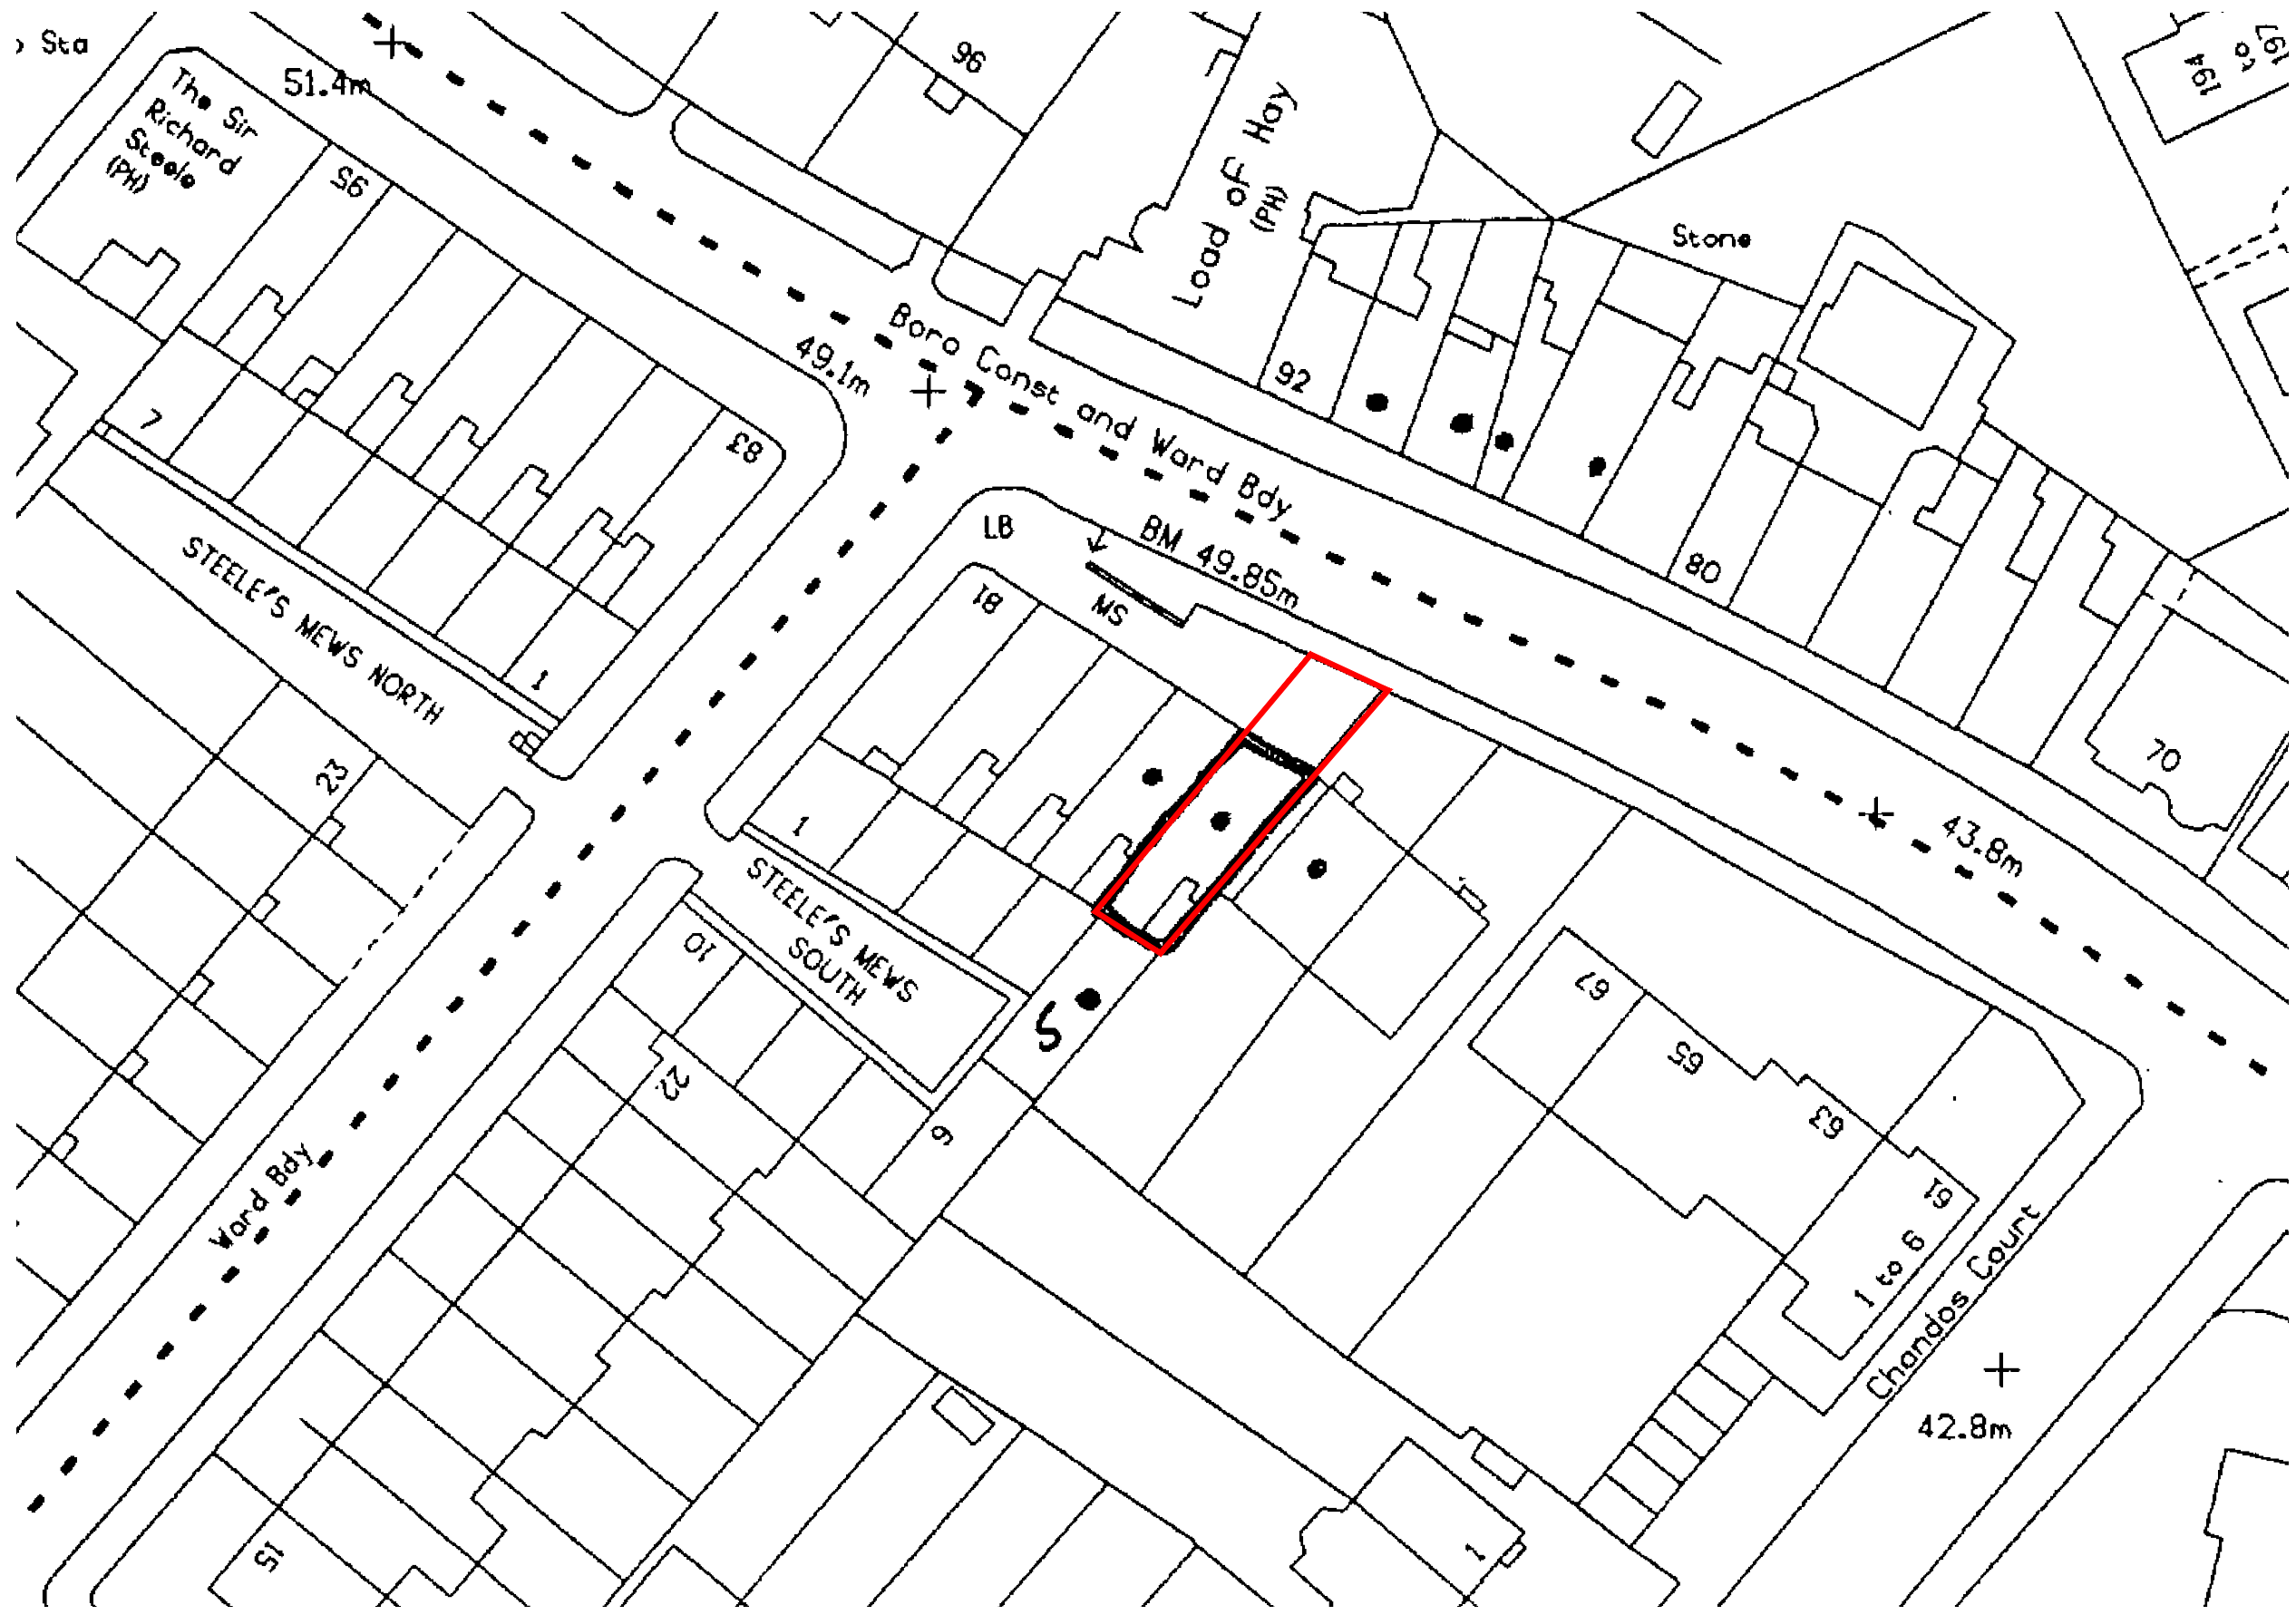

NOTES



DATE REV AMENDMENTS BY CH

|  |  |  |  |  |  |
|--|--|--|--|--|--|
|  |  |  |  |  |  |
|  |  |  |  |  |  |

# JONATHAN CLARK ARCHITECTS

1 Frommer, Hingston Hill  
 Hingston upon Thomas  
 Surrey, KT9 7LV  
 Phone 020 7608 1111  
 Email mail@jonathandark.co.uk  
 Web www.jonathandark.co.uk

PROJECT  
 73 HAVERSTOCK HILL  
 LONDON, NW3 4SL  
 DRAWING  
 SITE PLAN

| SHEET      | REVISION   |
|------------|------------|
| 257-T002   | -          |
| SCALE      | DATE       |
| 1:500 @ A3 | 21.10.2021 |

| DRAWN | CHECKED |
|-------|---------|
| LF    | JC      |

NOTE: Do not scale this drawing for construction purposes. Use figured dimensions only. Check all dimensions and levels on site before any manufacture or construction. The electronic transmission of designs / information contained in this drawing is carried out entirely at the user's risk and Jonathan Clark Architects will have no liability for any errors or inaccuracies arising therefrom. The production of amended or updated information from the said designs / information by the user is entirely the responsibility of the user and Jonathan Clark Architects shall have no responsibility in respect thereof whatsoever.

01 SITE PLAN - EXISTING  
 T002 SCALE 1:500 @ A3 - 1:250 @ A1

