




NOTES

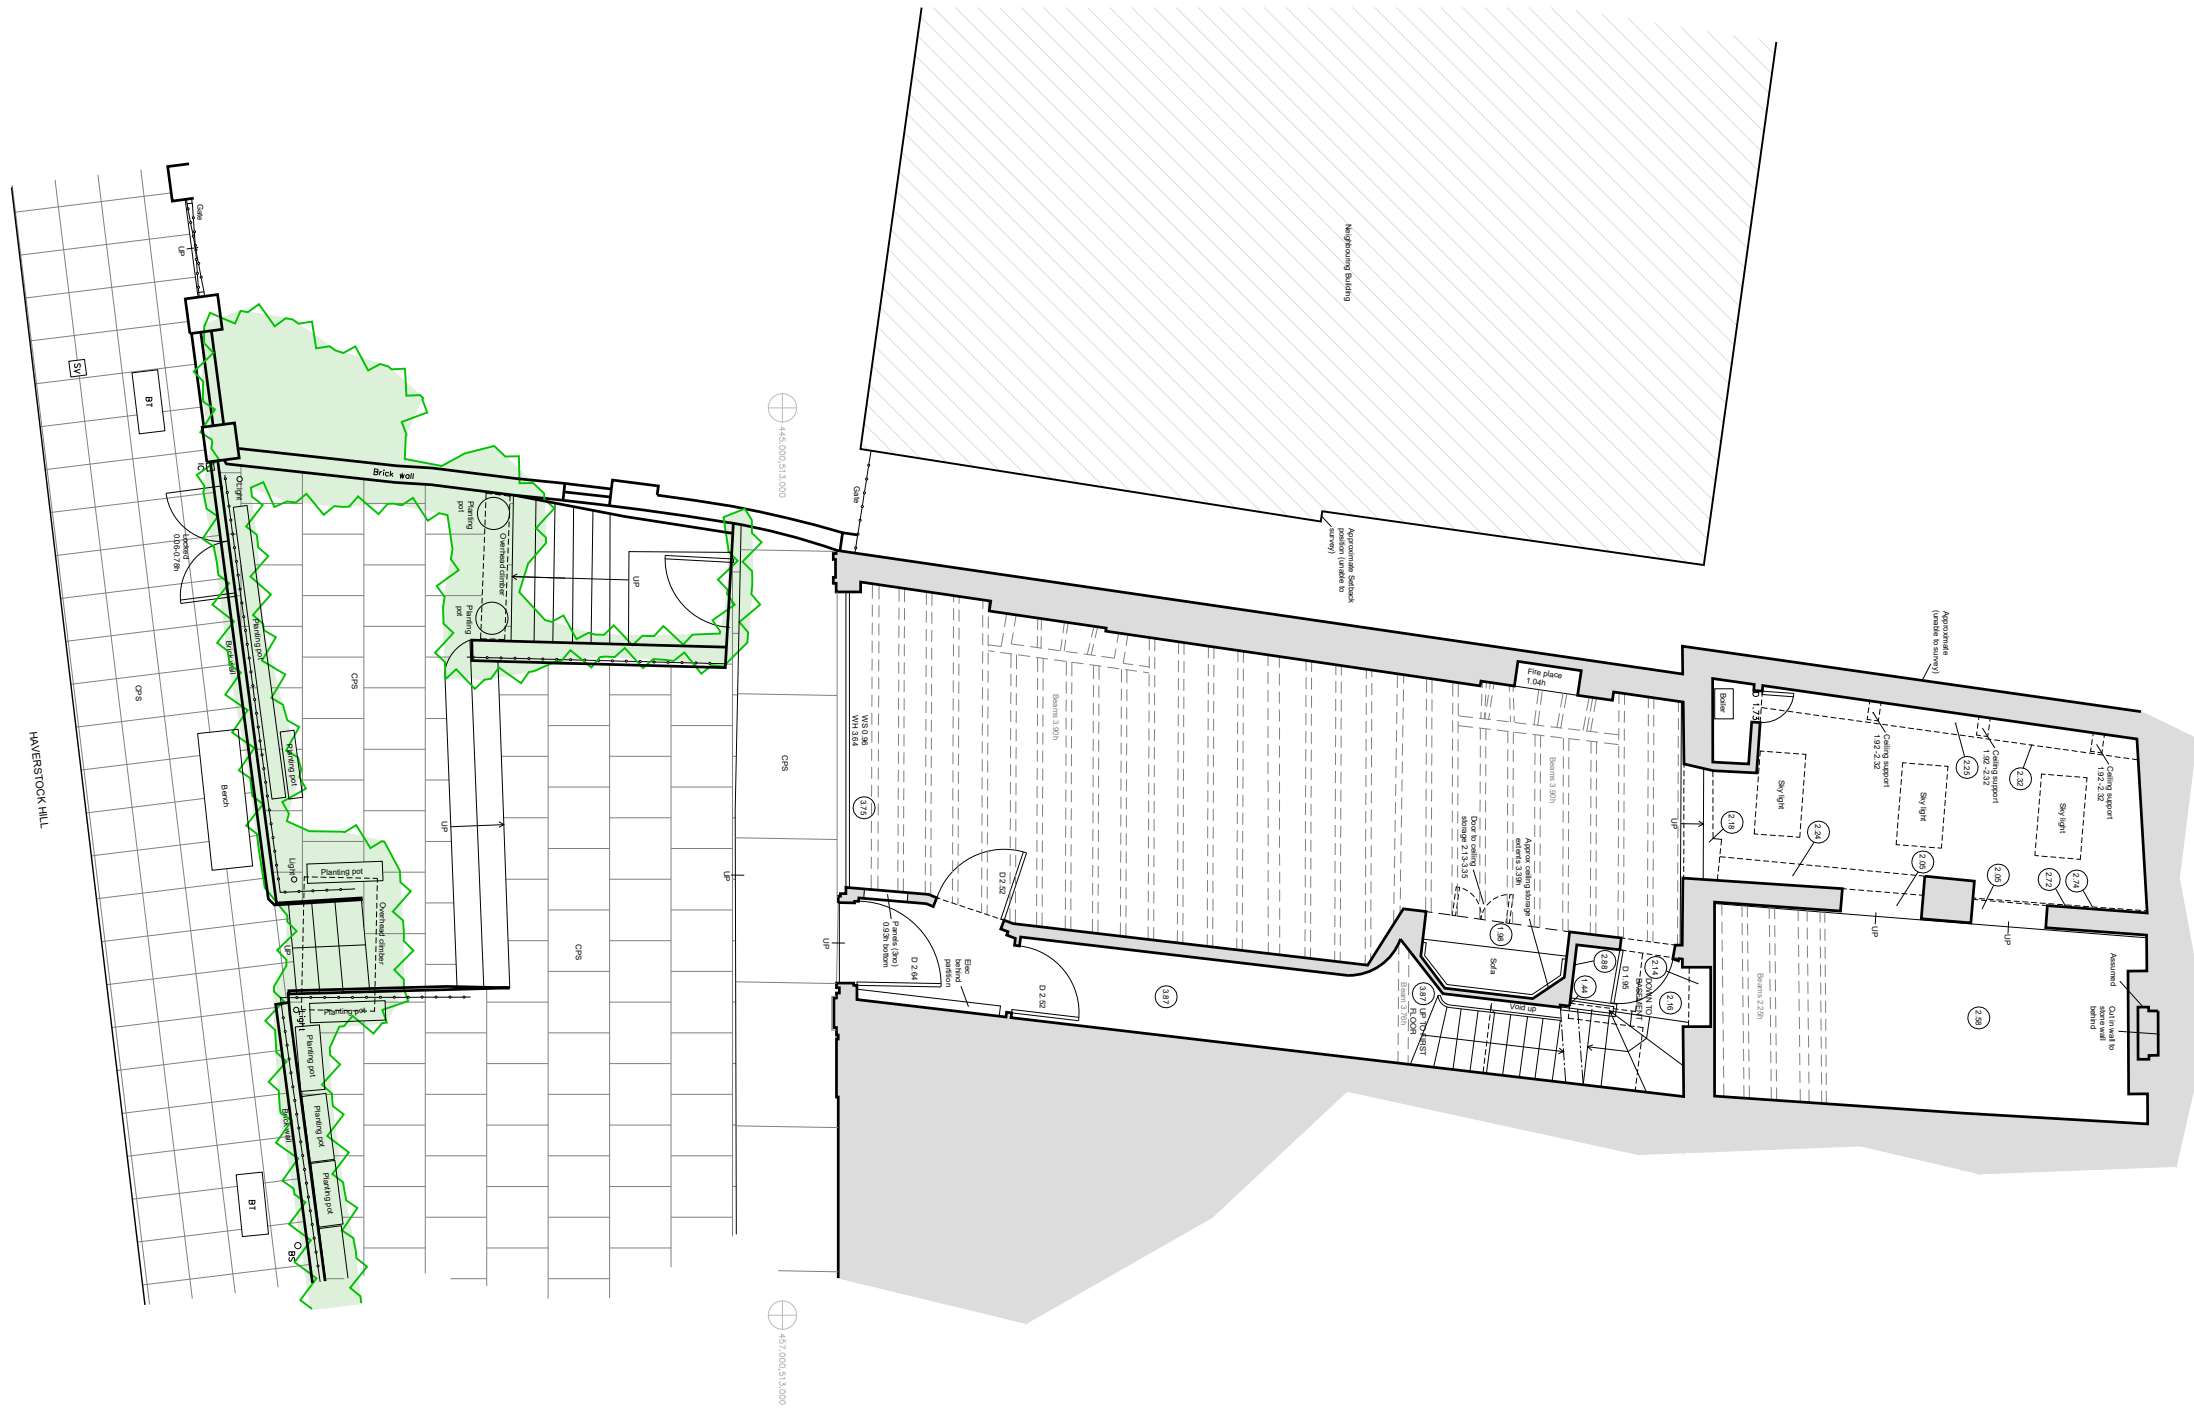

01 GROUND FLOOR - EXISTING
T010 SCALE 1:100 @ A3 - 1:50 @ A1

DATE	REV	AMENDMENTS	BY	CH
SURVEY				

JONATHAN CLARK ARCHITECTS
 1 Promnor, Hingston Hill
 Hingston upon Thames
 Surrey, KT2 7LV
 Phone 020 7608 1111
 Email mail@jonathandclark.co.uk
 Web www.jonathandclark.co.uk

PROJECT
73 HAVERSTOCK HILL
 LONDON, NW3 4SL
 DRAWING
EXISTING GROUND FLOOR PLAN

SHEET	REVISION
257-A200	-
SCALE	DATE
1:100 @ A3	15.10.2021

DRAWN	CHECKED
LF	JC

NOTE: Do not scale this drawing for construction purpose. Use figured dimensions only. Check all dimensions and levels on site before any manufacture or construction. The electronic transmission of designs / information contained in this drawing is carried out entirely at the user's risk and Jonathan Clark Architects will have no liability for any errors or inaccuracies arising therefrom. The production of amended or updated information from the said designs / information by the user is entirely the responsibility of the user and Jonathan Clark Architects shall have no responsibility in respect thereof whatsoever.

