



② Existing Roof Plan
1 : 100

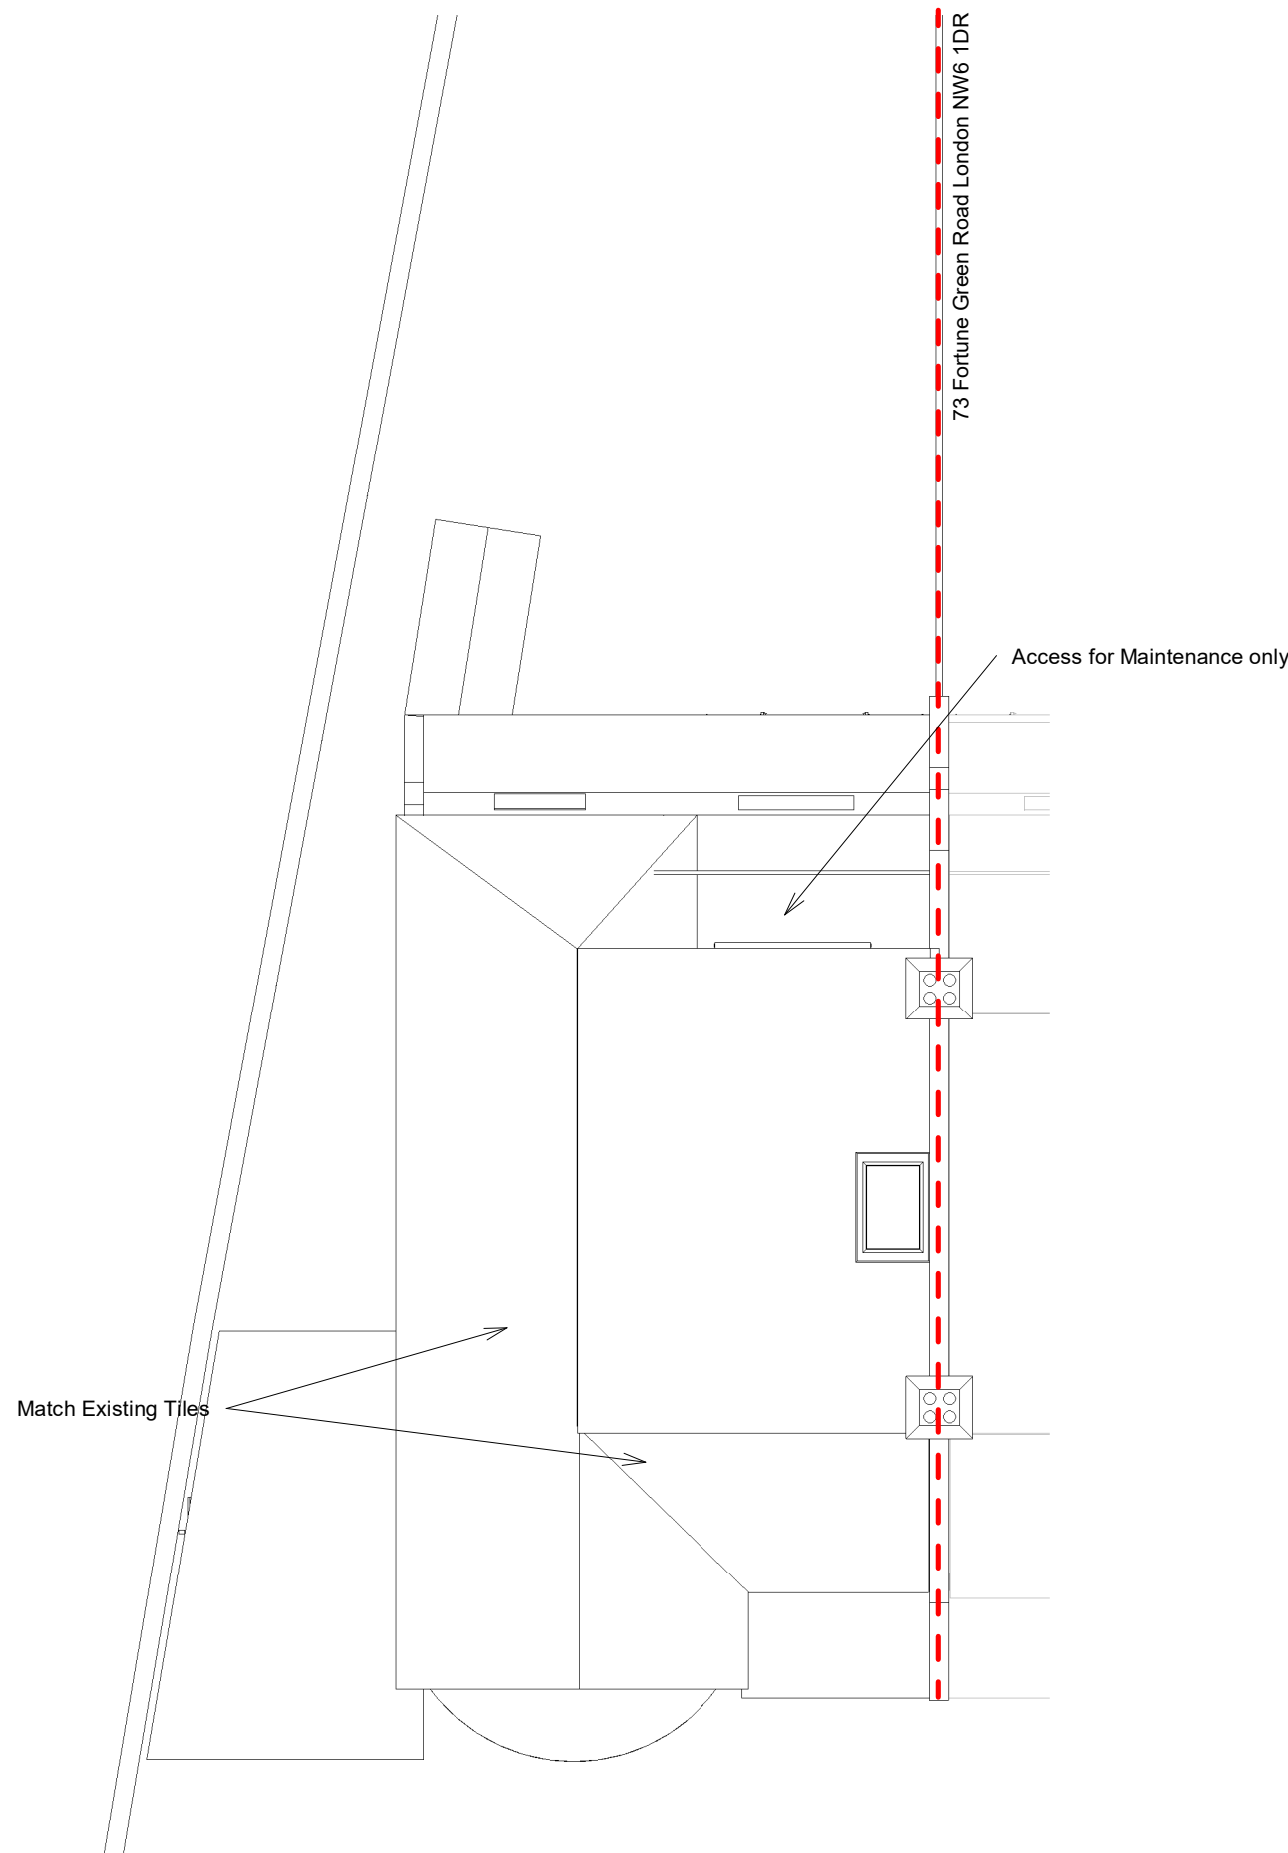

③ Proposed Roof Plan
1 : 100

 


Notes:

- Contractors are responsible for the verification of all dimensions on site and the architect is to be informed of any discrepancy.
- Do not scale from this drawing.
- All Dimensions to be checked on Site

Legend/Site:



North:

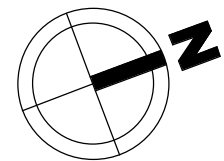

Status

No			
R01		Adecon	29/10/2021
Rev	Description	Issued By	Date

Consultant:



Tel: +44 (0)7568902390 info@adecon.co.uk

Project Name:

71 fortune Green Road, London, NW6 1DR

Sheet Name:

A4040_117/R01_Existing and Proposed Roof Plan

Client: Owner	Discipline Architecture	Purpose of Issue: PP
Drawn By: Author	Scale @ A3: As indicated	Date 21/09/2020
Drawing Number:		Rev. R01