




1 Proposed Elevation - Front
1 : 100

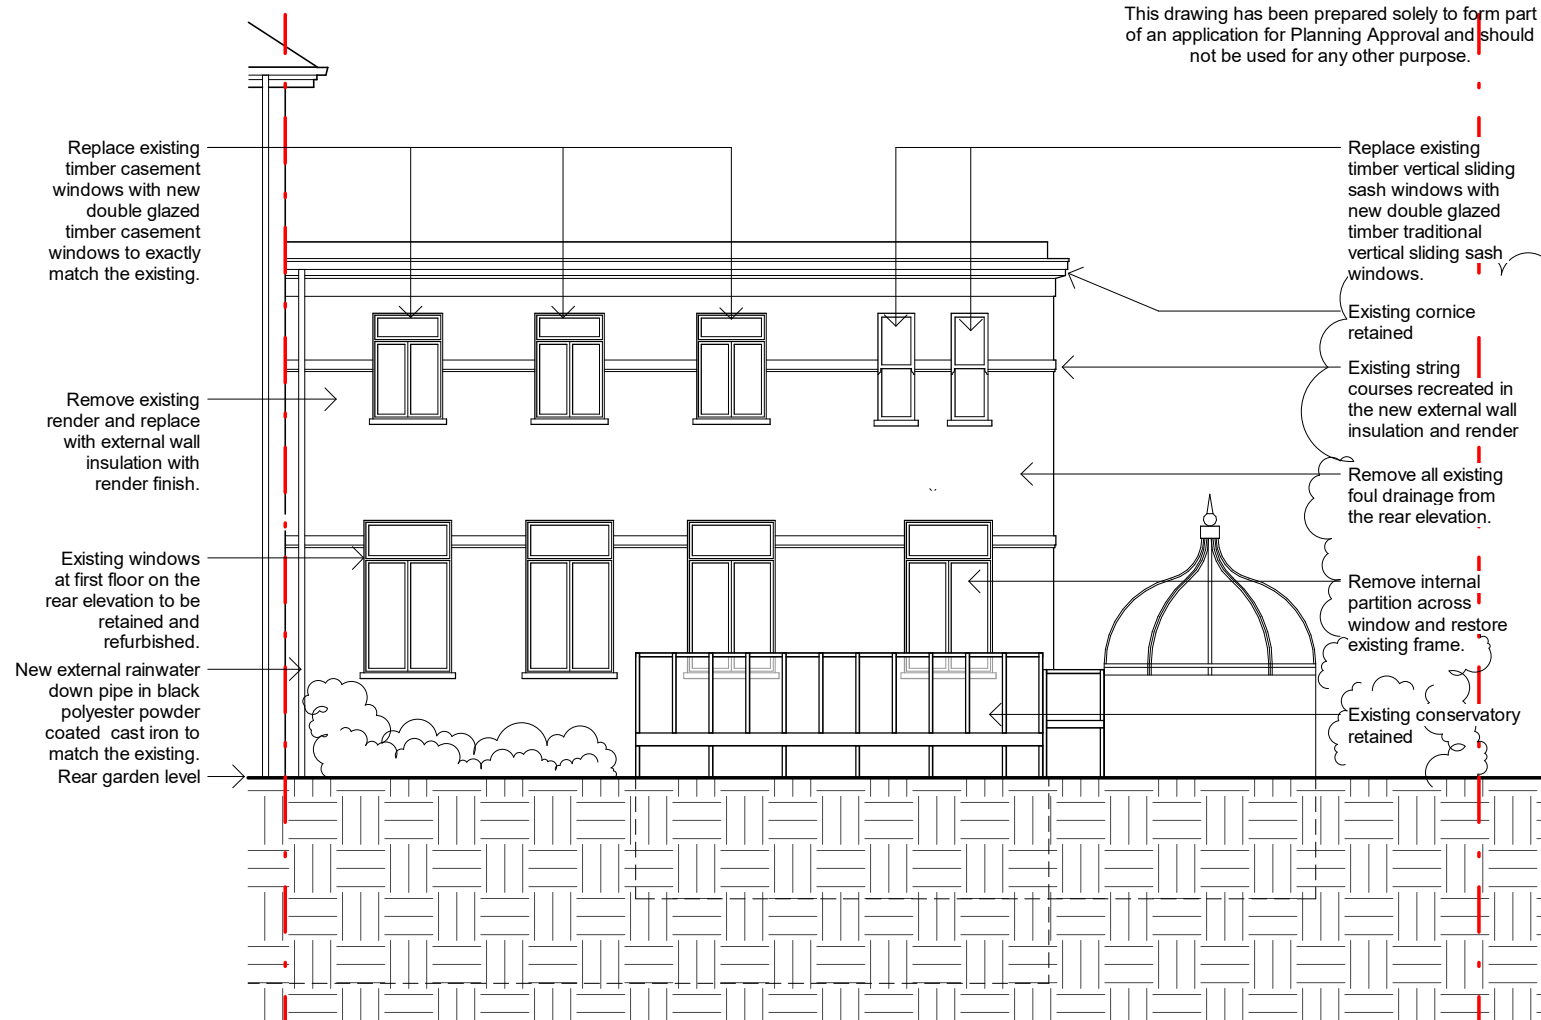

2 Proposed Elevation - Rear
1 : 100

0 1 2 3 4 5
Scale 1 : 100 m



3 Proposed Elevation - Rear -
showing part behind the
conservatory Copy 1
1 : 100

Rev A : 05/10/2021
Annotation of windows clarified. Addition elevation added showing the lower part of the rear elevation

SC : A

Charles Bear &
Helen Niland
Client

The Coach House,
12 Millfield Lane
Project

Proposed Elevations -
Front and Rear
Dwg. name

Drawing no. 2014 / P05

Revision. A:

Scale @ A3 1 : 100

Simon Clark : Architect
07951 526 168
simon@sc-a.co.uk

Copyright
SC : A