


1 04-100 - 01_Ground Floor
1 : 50

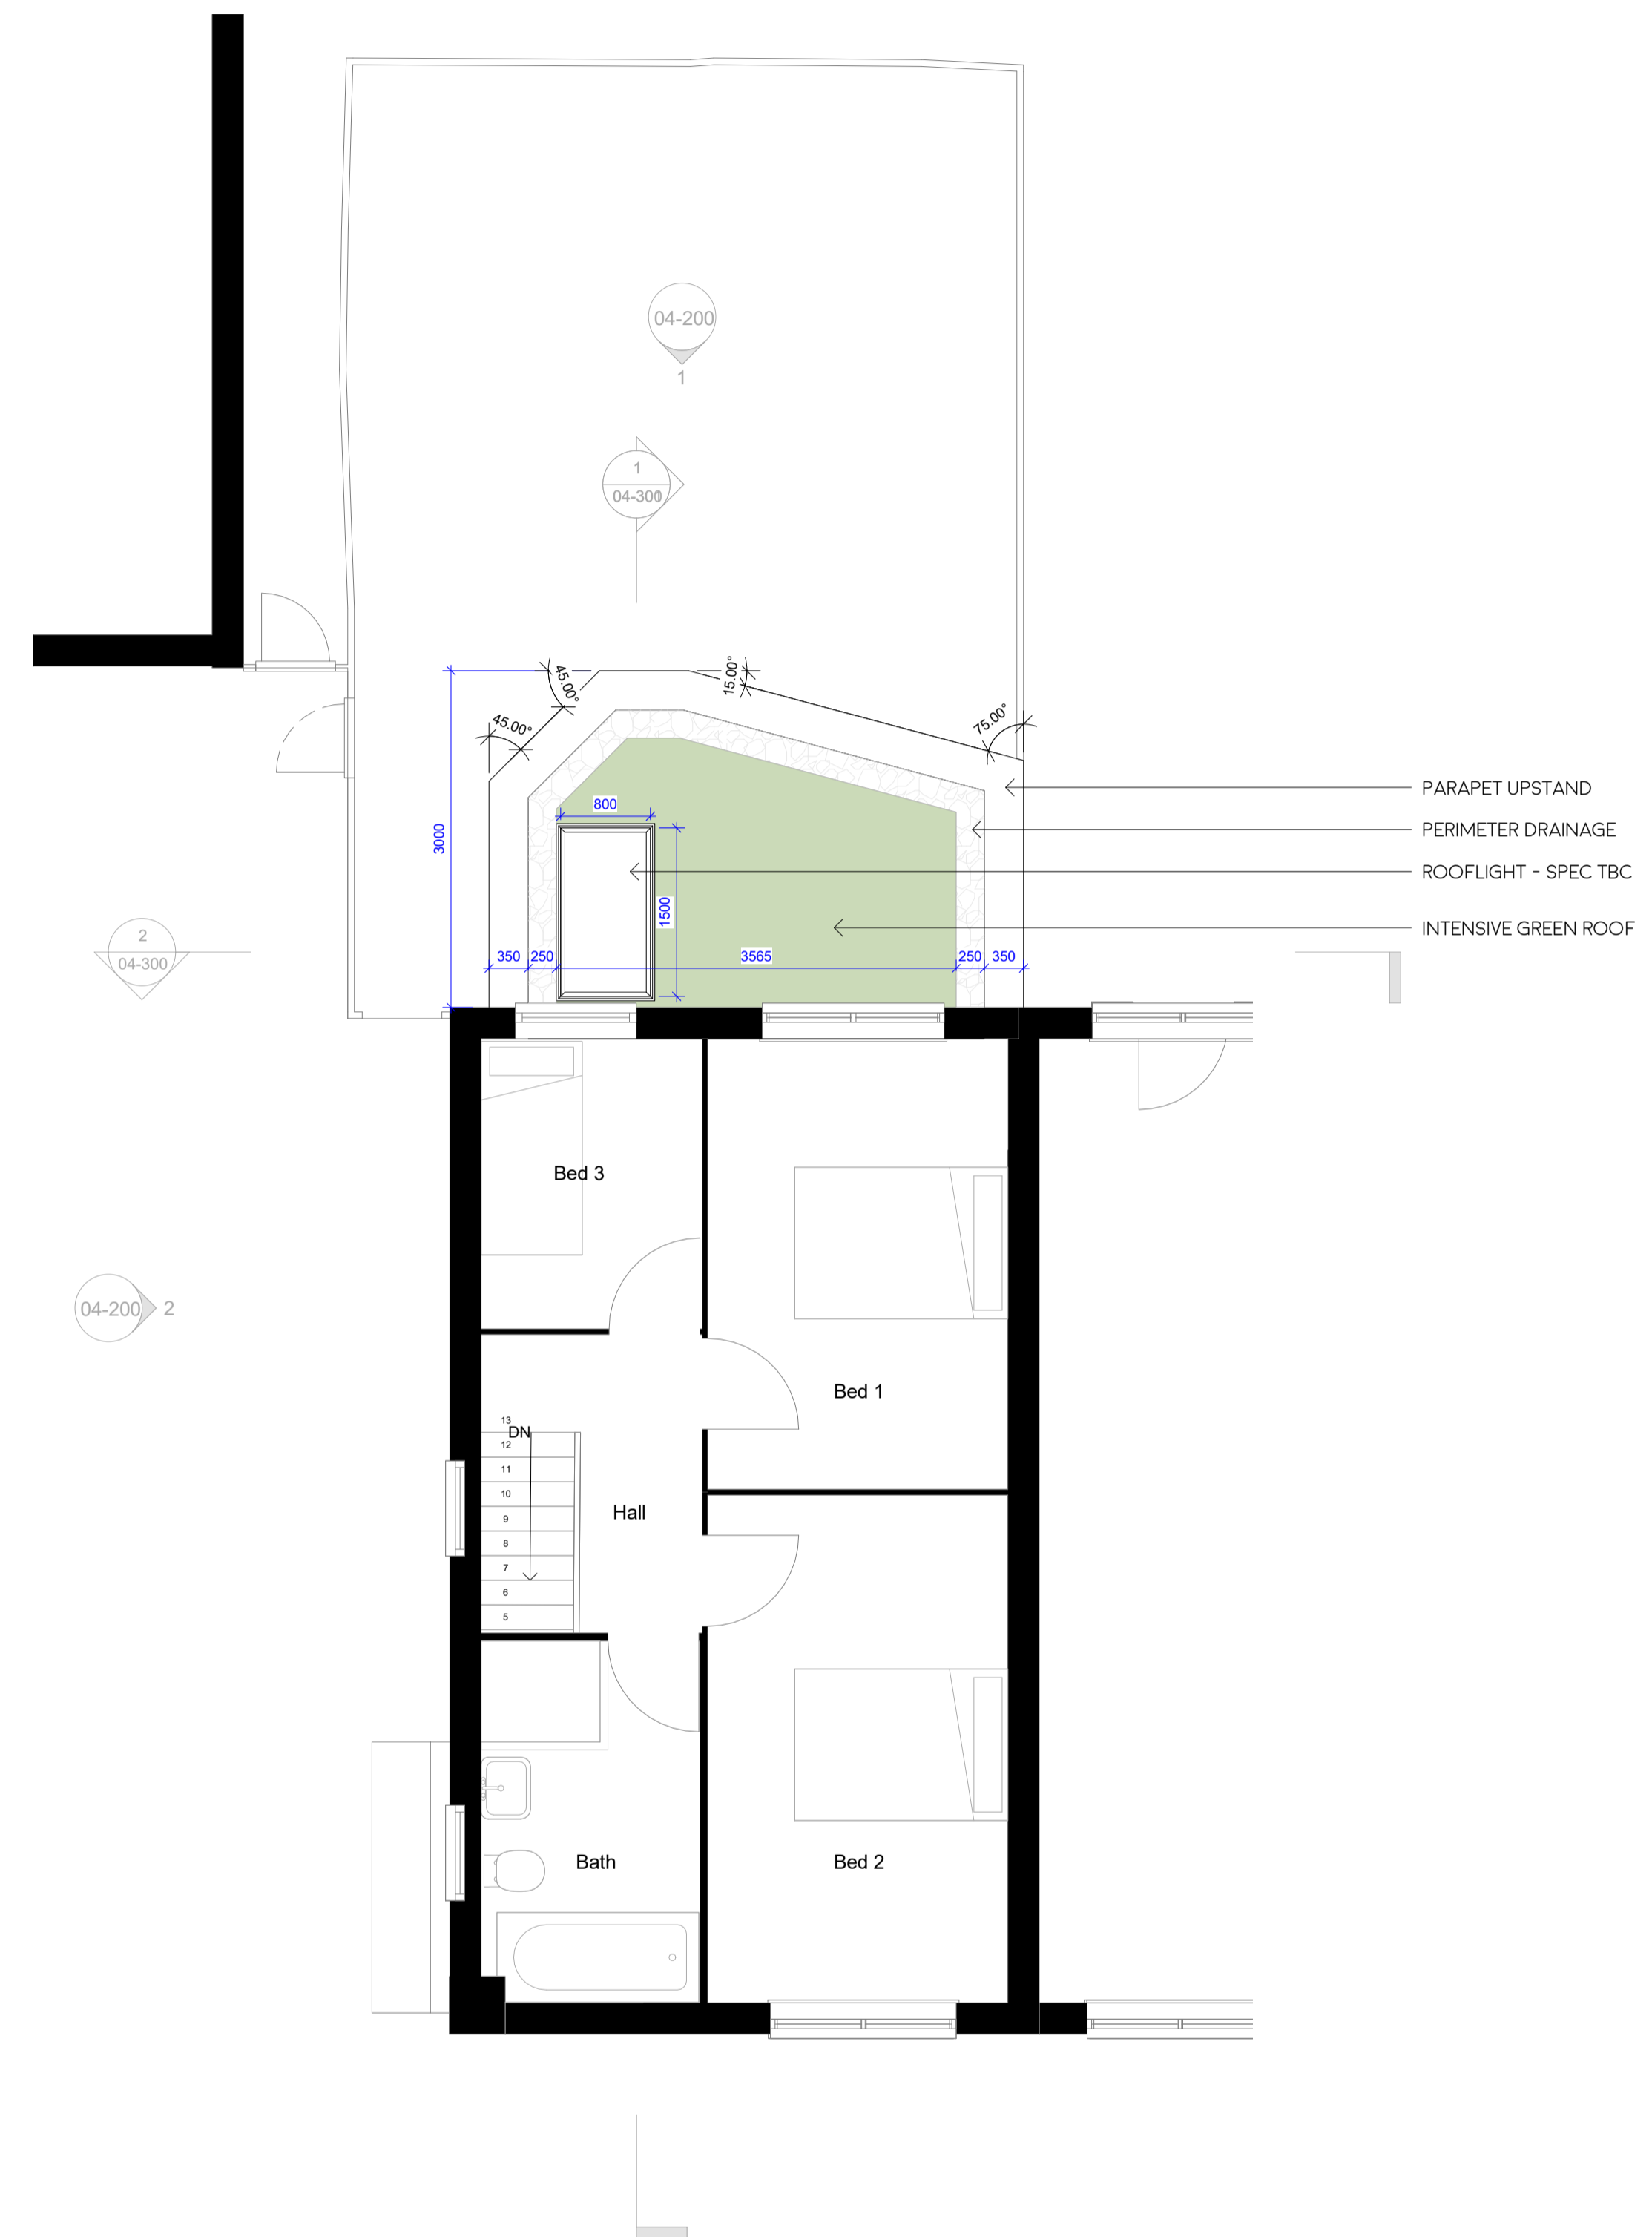


2 04-100 - 02_First Floor
1 : 50

General Notes:

1. Do Not Scale This Drawing
2. All dimensions are in millimetres unless otherwise stated
3. Drawing based on survey information by others
4. Contractors are not to scale dimensions from this drawing
5. Contractors are to check all dimensions prior to commencement on site and notify the architect of any errors, omissions, or discrepancies
6. Drawings should always be printed out in COLOUR
7. West Port Five Limited retain copyright of this drawing. It may not be copied, altered or reproduced in any way without their written authority.

Drawing Notes:

North:

 

Scale:



Issue:

Rev. Date Description

Rev. Date	Description

Project:

4 Ploughmans Close

Stage:

Spatial Coordination

Drawing Title:

Proposed Ground and First Floor Plans

Drawing Information:

Scale: **1 : 50 @ A1** Status:
 Drawn **KL** Approved **WPA**
 Checked **SOI** Date **12/10/21**

Drawing Reference: **21004-WPA-XX-WPA-04-100**

WEST PORT