



1 04-200 01_North Elevation
1 : 50

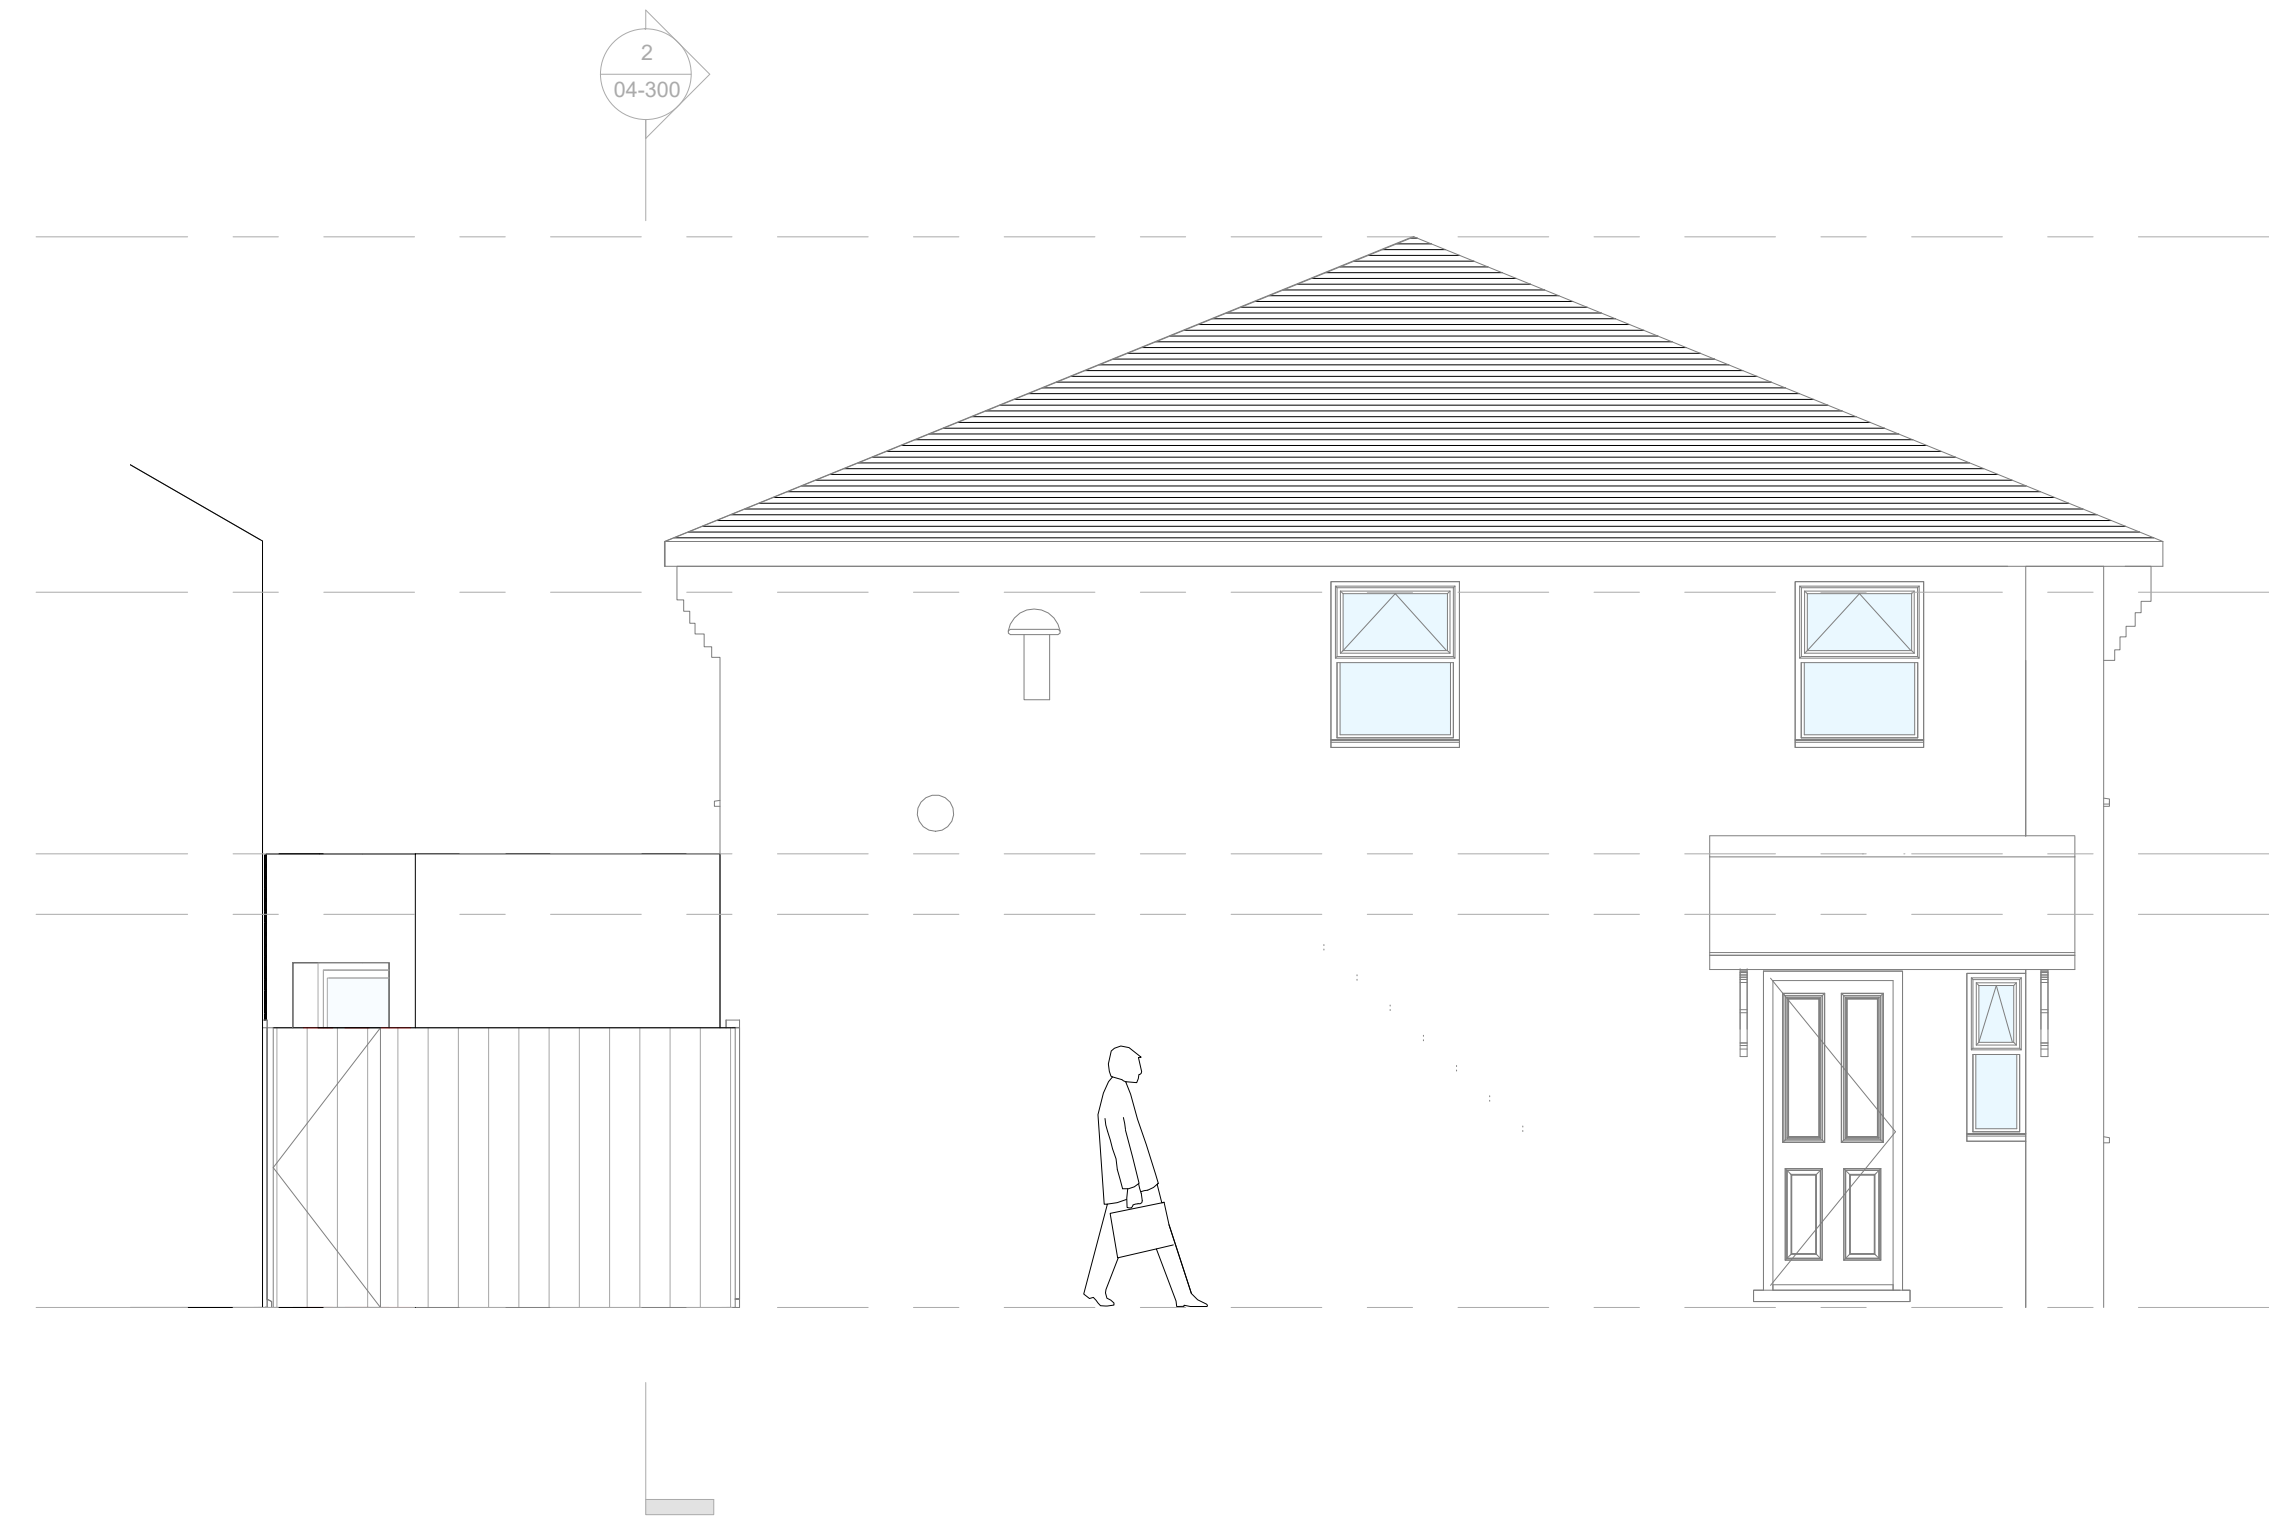

2 04-200 02_West Elevation
1 : 50

General Notes:
 1. Do Not Scale This Drawing
 2. All dimensions are in millimetres unless otherwise stated
 3. Drawing based on survey information by others
 4. Contractors are not to scale dimensions from this drawing
 5. Contractors are to check all dimensions prior to commencement on site and notify the architect of any errors, omissions, or discrepancies
 6. Drawings should always be printed out in COLOUR
 7. West Port Five Limited retain copyright of this drawing. It may not be copied, altered or reproduced in any way without their written authority.

Drawing Notes:

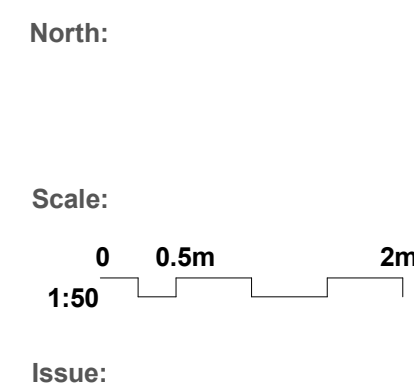

Rev. Date	Description

Project:
4 Ploughmans Close

Stage:
Spatial Coordination

Drawing Title:
Proposed Rear and West Elevations

Drawing Information:
 Scale: **1 : 50 @ A1** Status:
 Drawn: **KL** Approved: **WPA**
 Checked: **SOI** Date: **12/10/21**

Drawing Reference:
21004-WPA-XX-WPA-04-200

WEST PORT

PRINT SCALE CHECK: 5MM SEGMENTS