


No 08

No 06

No 04

Notes:
All dimensions in millimetres.
In event of discrepancy contact architect for clarification prior to proceeding.

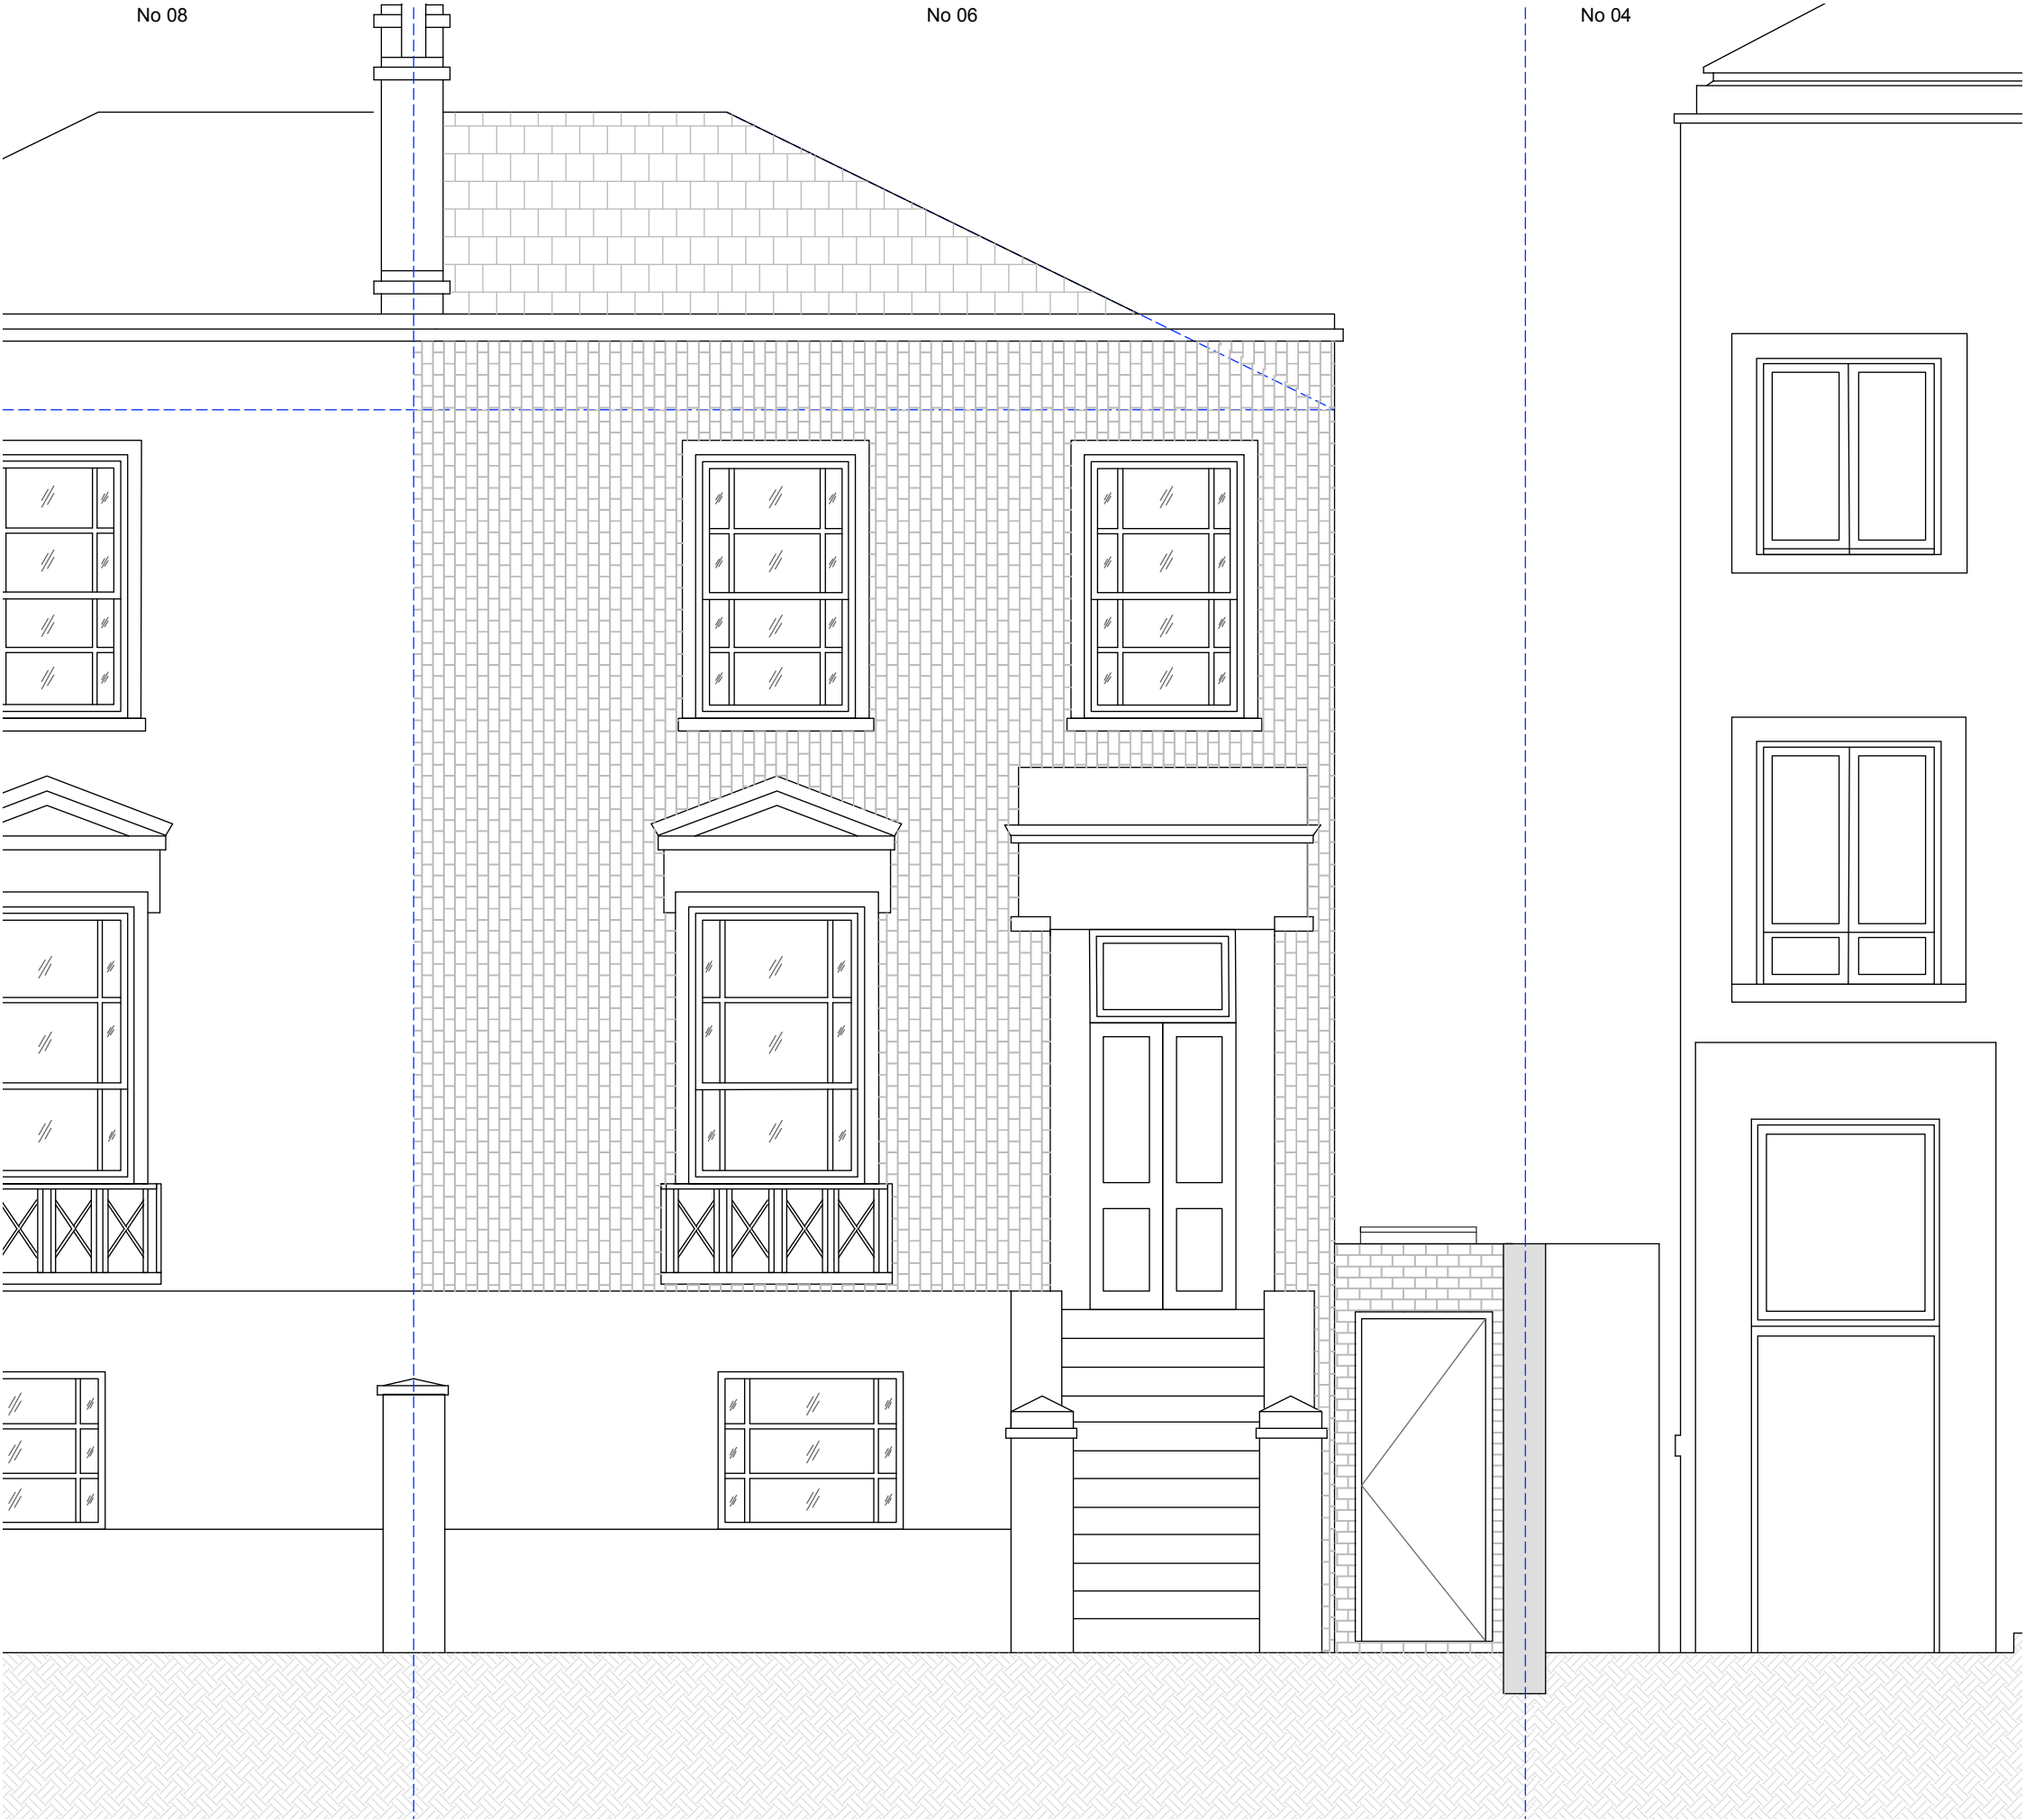

CLIENT
PROJECT
DRAWING TITLE
DRAWING NUMBER
SCALE
DATE

Katie McCrum
6A St Augustine's Road
Existing Front Elevation
EX11
1:50@A3
11.02.21



mwa 11 MELBOURNE ROAD LONDON E17 6LR
t: 07779 626845
e: melanie@melaniewhittingtonarchitects.com