


**Notes:**

All dimensions to be checked on site and any discrepancy to be reported to HEAT Architecture prior to construction.

This drawing is to be read in conjunction with all other drawings including those of other consultants.

Samples of all materials are to be provided for comment/approval prior to fabrication/construction.

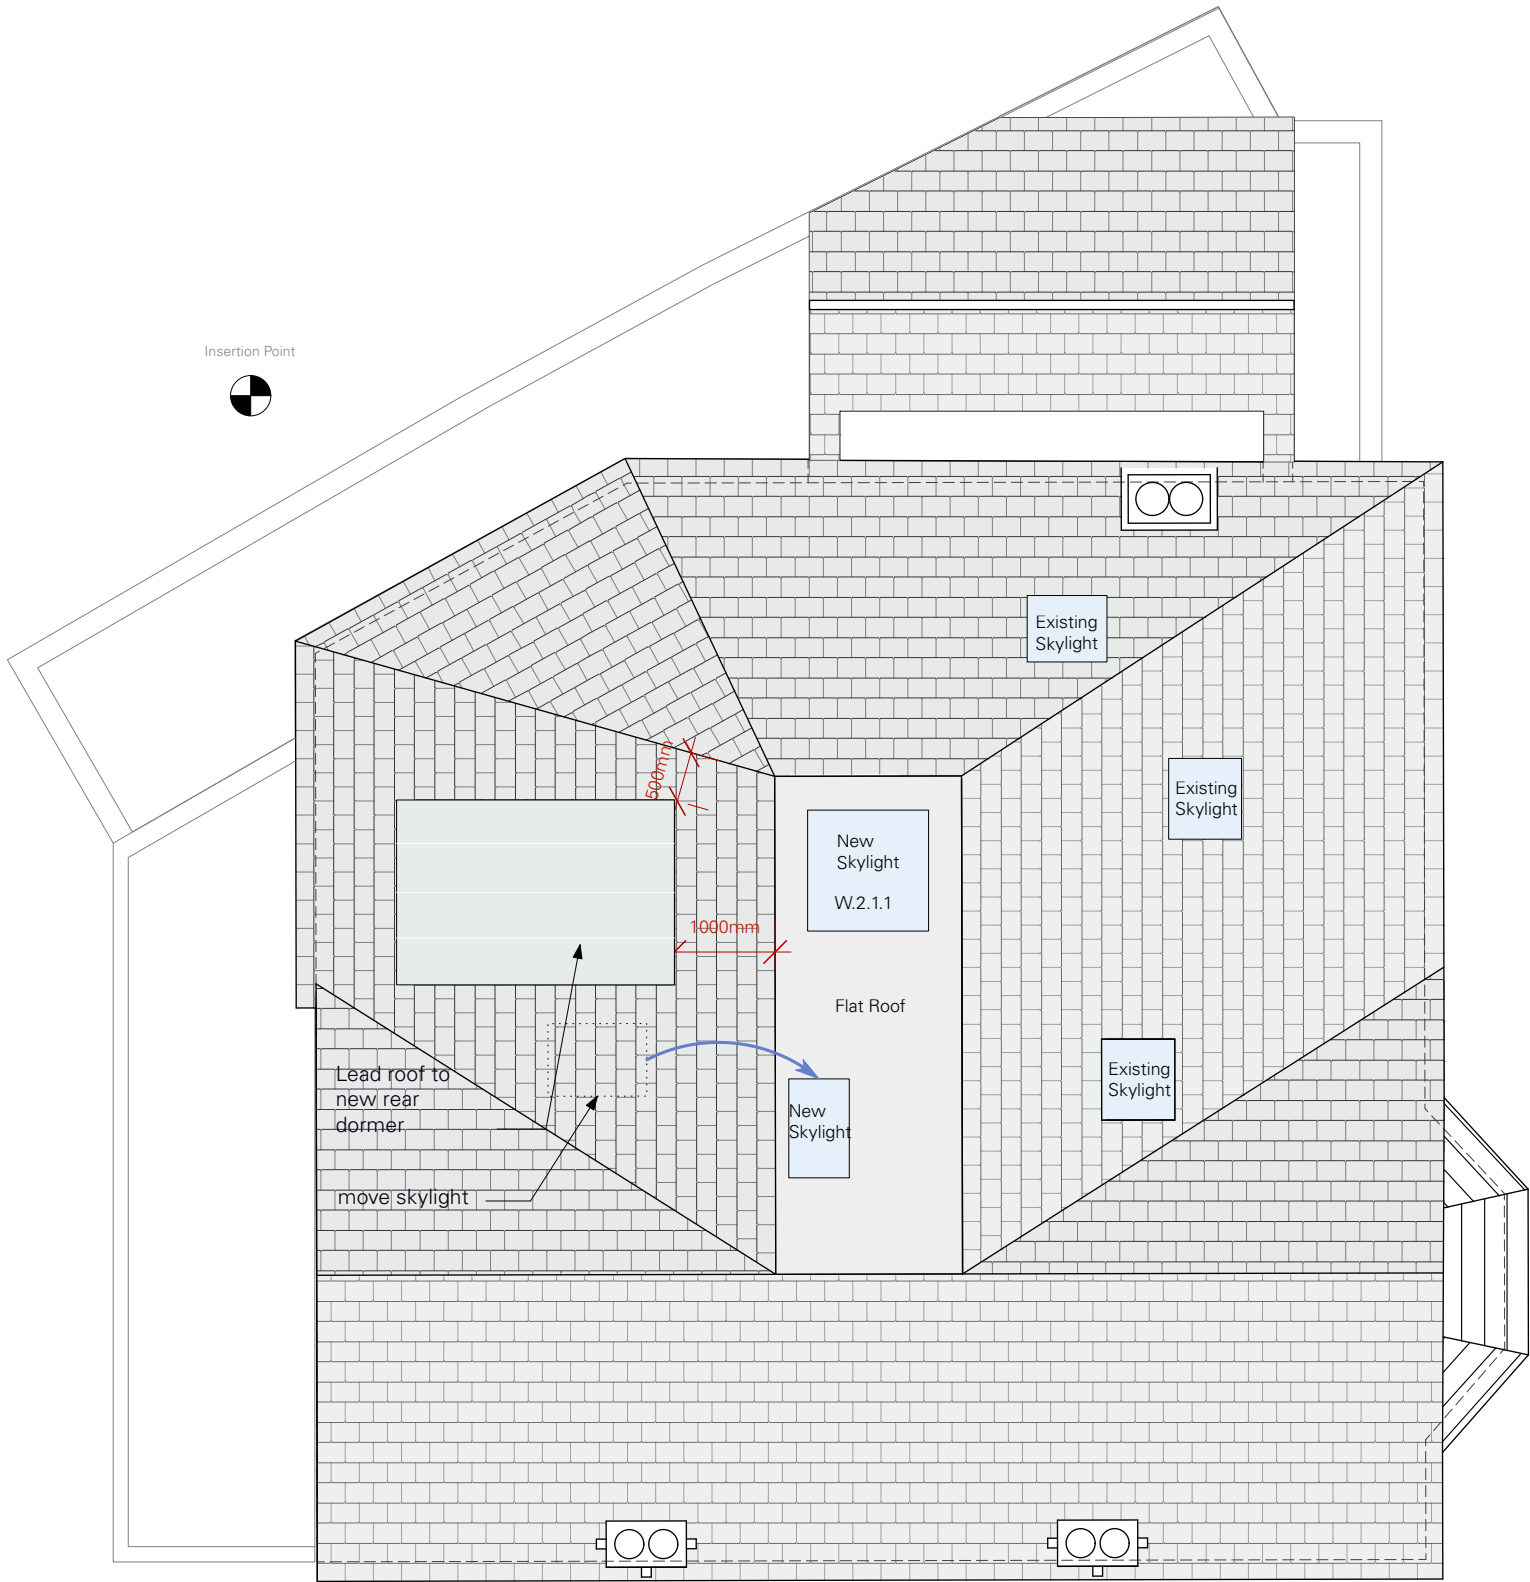

1  
126

Proposed Roof Plan  
Scale: 1:75



**Revisions:**

A 15/03/20 Front dormer removed and skylights updated  
21



# Proposed Roof Plan

This drawing is the Copyright of Heat Architecture Ltd and may not be copied, altered or reproduced in any way or passed to a third party without their written authority.

<input type="checkbox"/> Preliminary	Project Address	31/03/2021
<input checked="" type="checkbox"/> Planning	22Tanza Road	Scale 1:75@A3
<input type="checkbox"/> Tender	London	DWG 193-126
<input type="checkbox"/> Construction	NW3 2UB	Rev: A