


Proposed North Elevation


Main Nurses Home

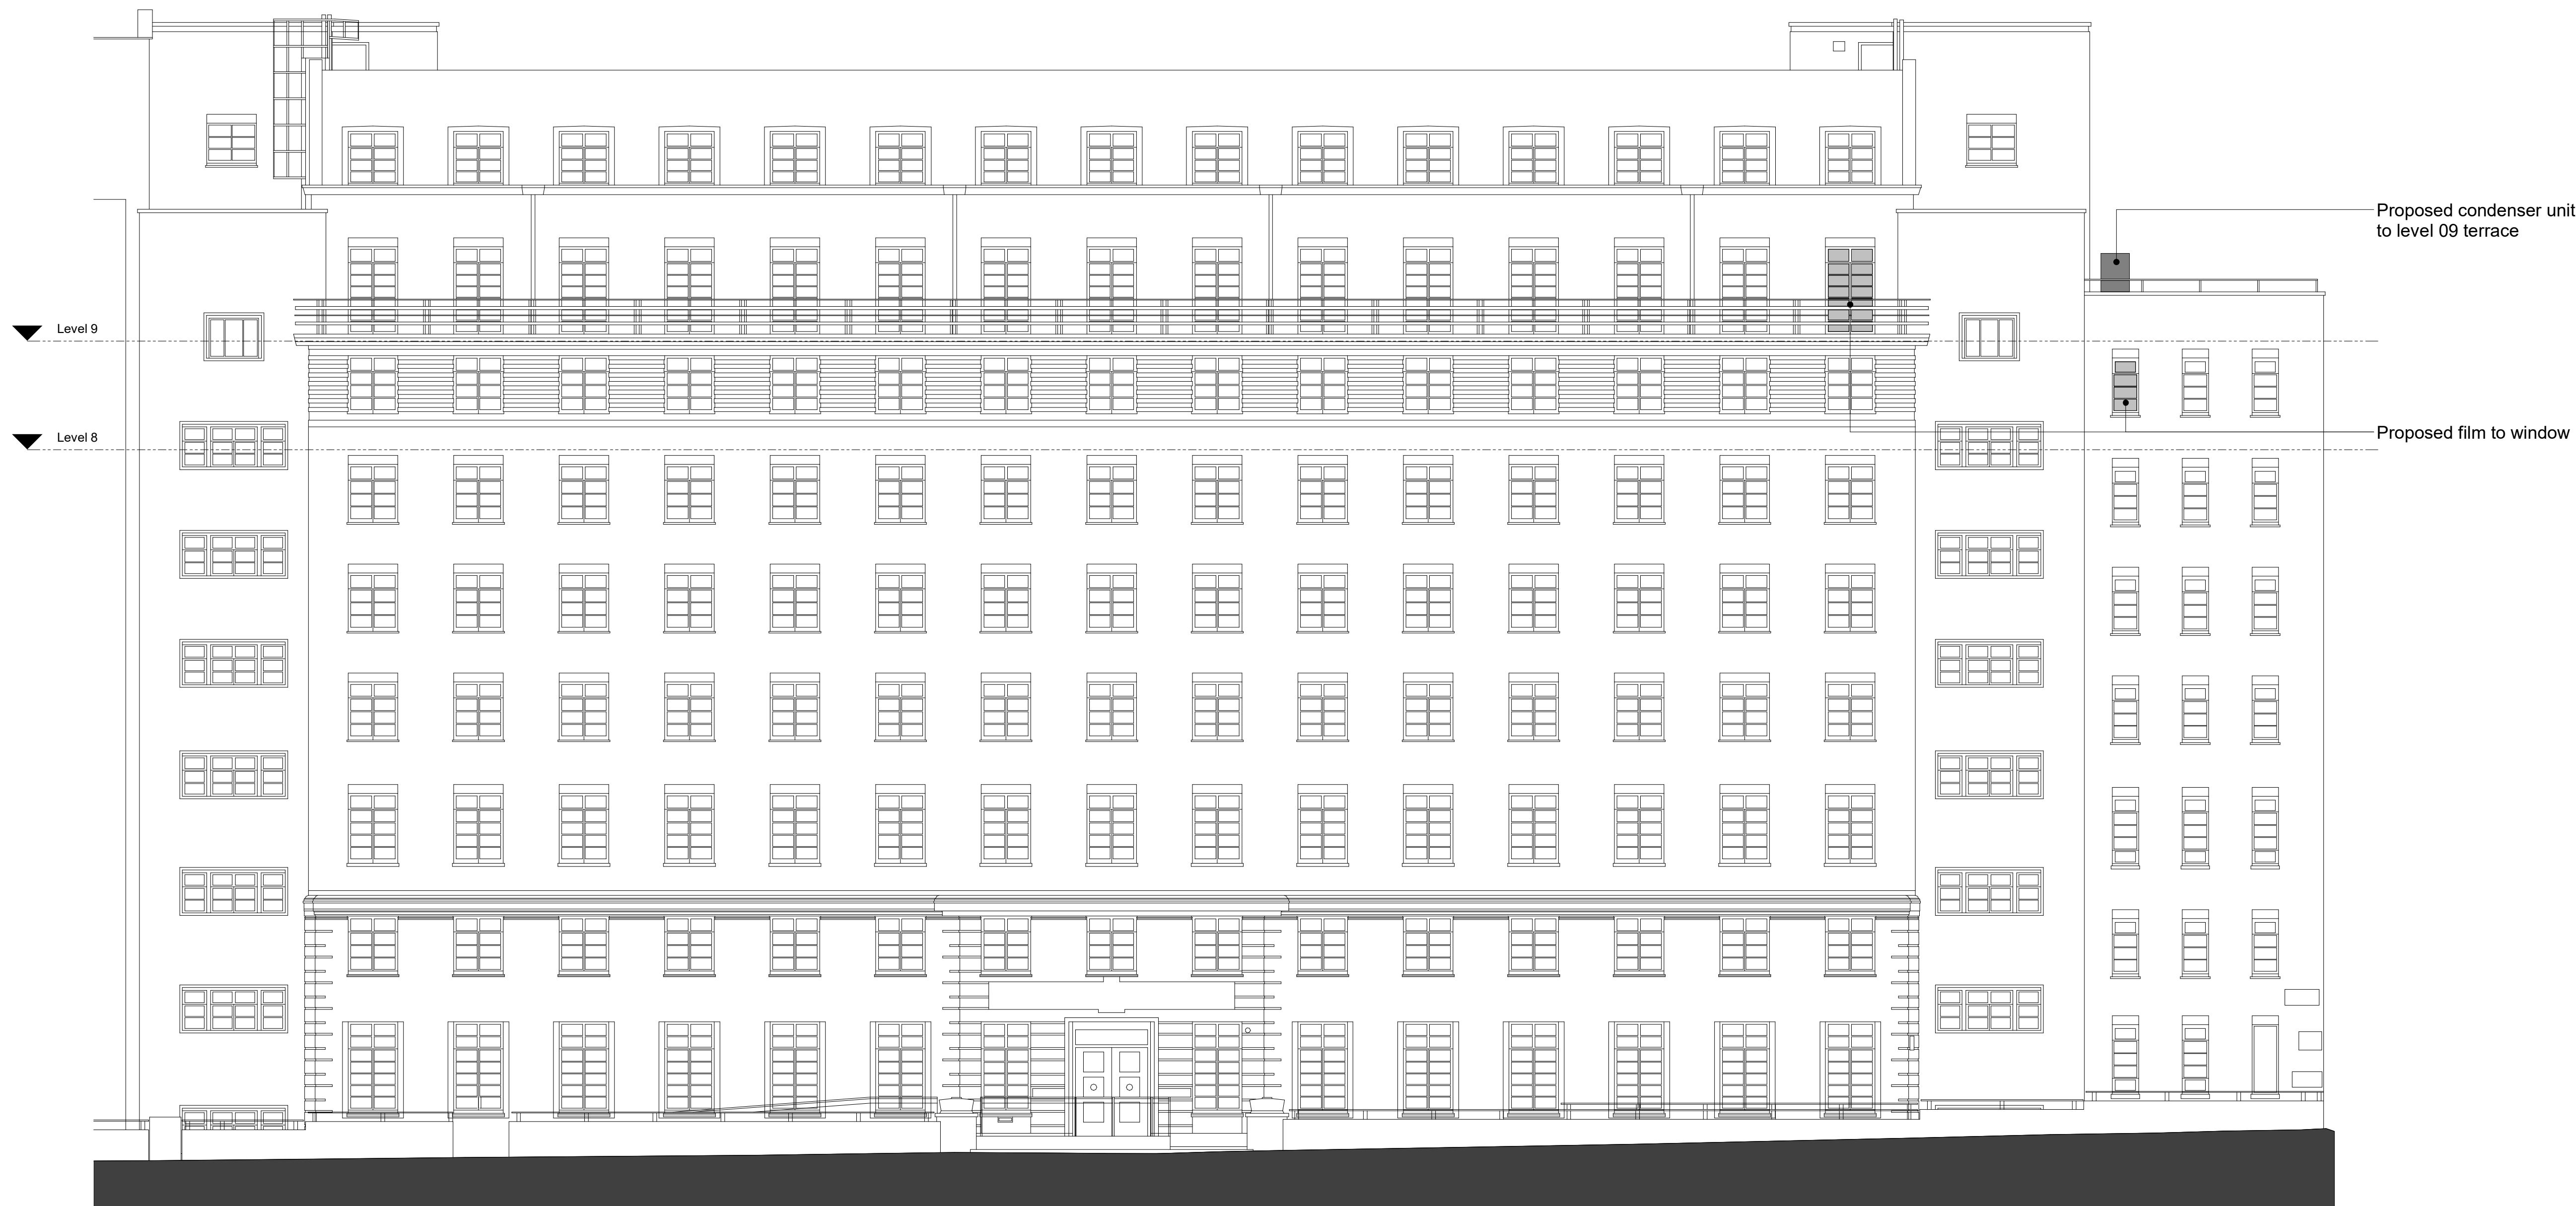

Key

Revision Schedule

P1	Draft issue for planning	03/09/21
P2	Issued for Planning	27/09/21

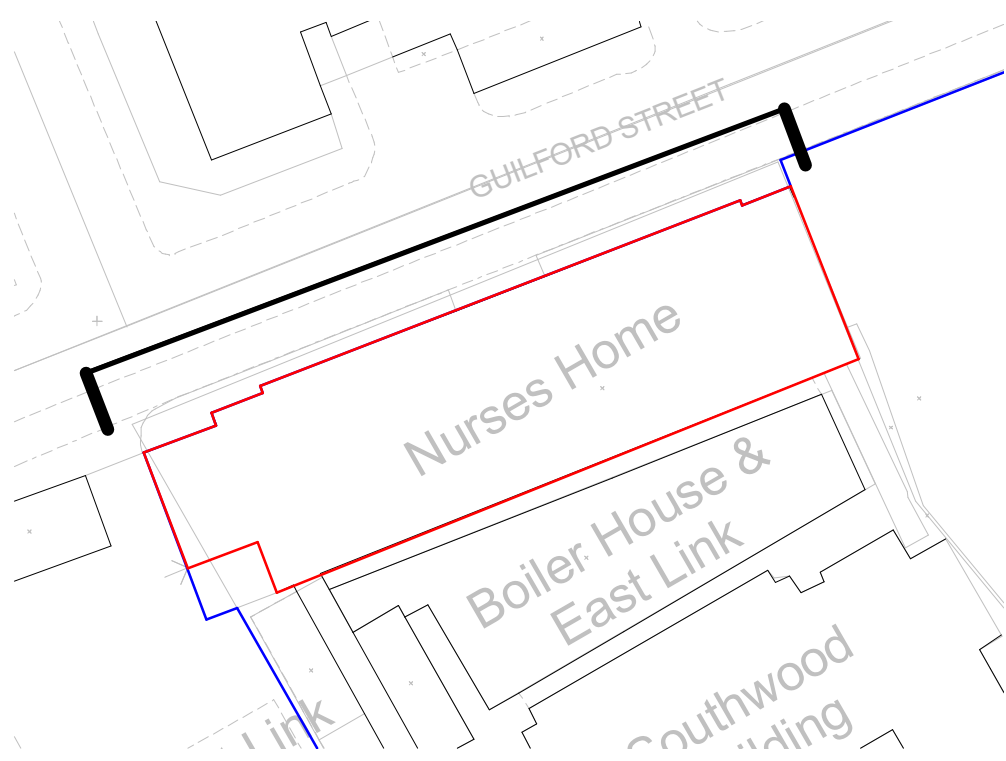

Planning

Proposed North Elevation
at
Main Nurses Home
for
GOSH NHS Foundation Trust

MURPHYPHILIPPS

3274 - MPA - ZZ - ZZ - DR - A - 01052
REV:P2 - 27/09/21
Scale: As indicated @ A1

MPA project number.: 3244

16 Wenlock Road
London, N1 7TA
Tel: 020 7490 8008
Fax: 020 7490 8778

DO NOT SCALE OFF DRAWINGS
REPORT ALL DISCREPANCIES
CHECK ALL DIMENSIONS ON SITE

0 5 10 m

© Copyright Murphy Philipps 2021
Prepared using Revit 2018

1:100 (@ A1)