


# Proposed West Elevation


## Main Nurses Home

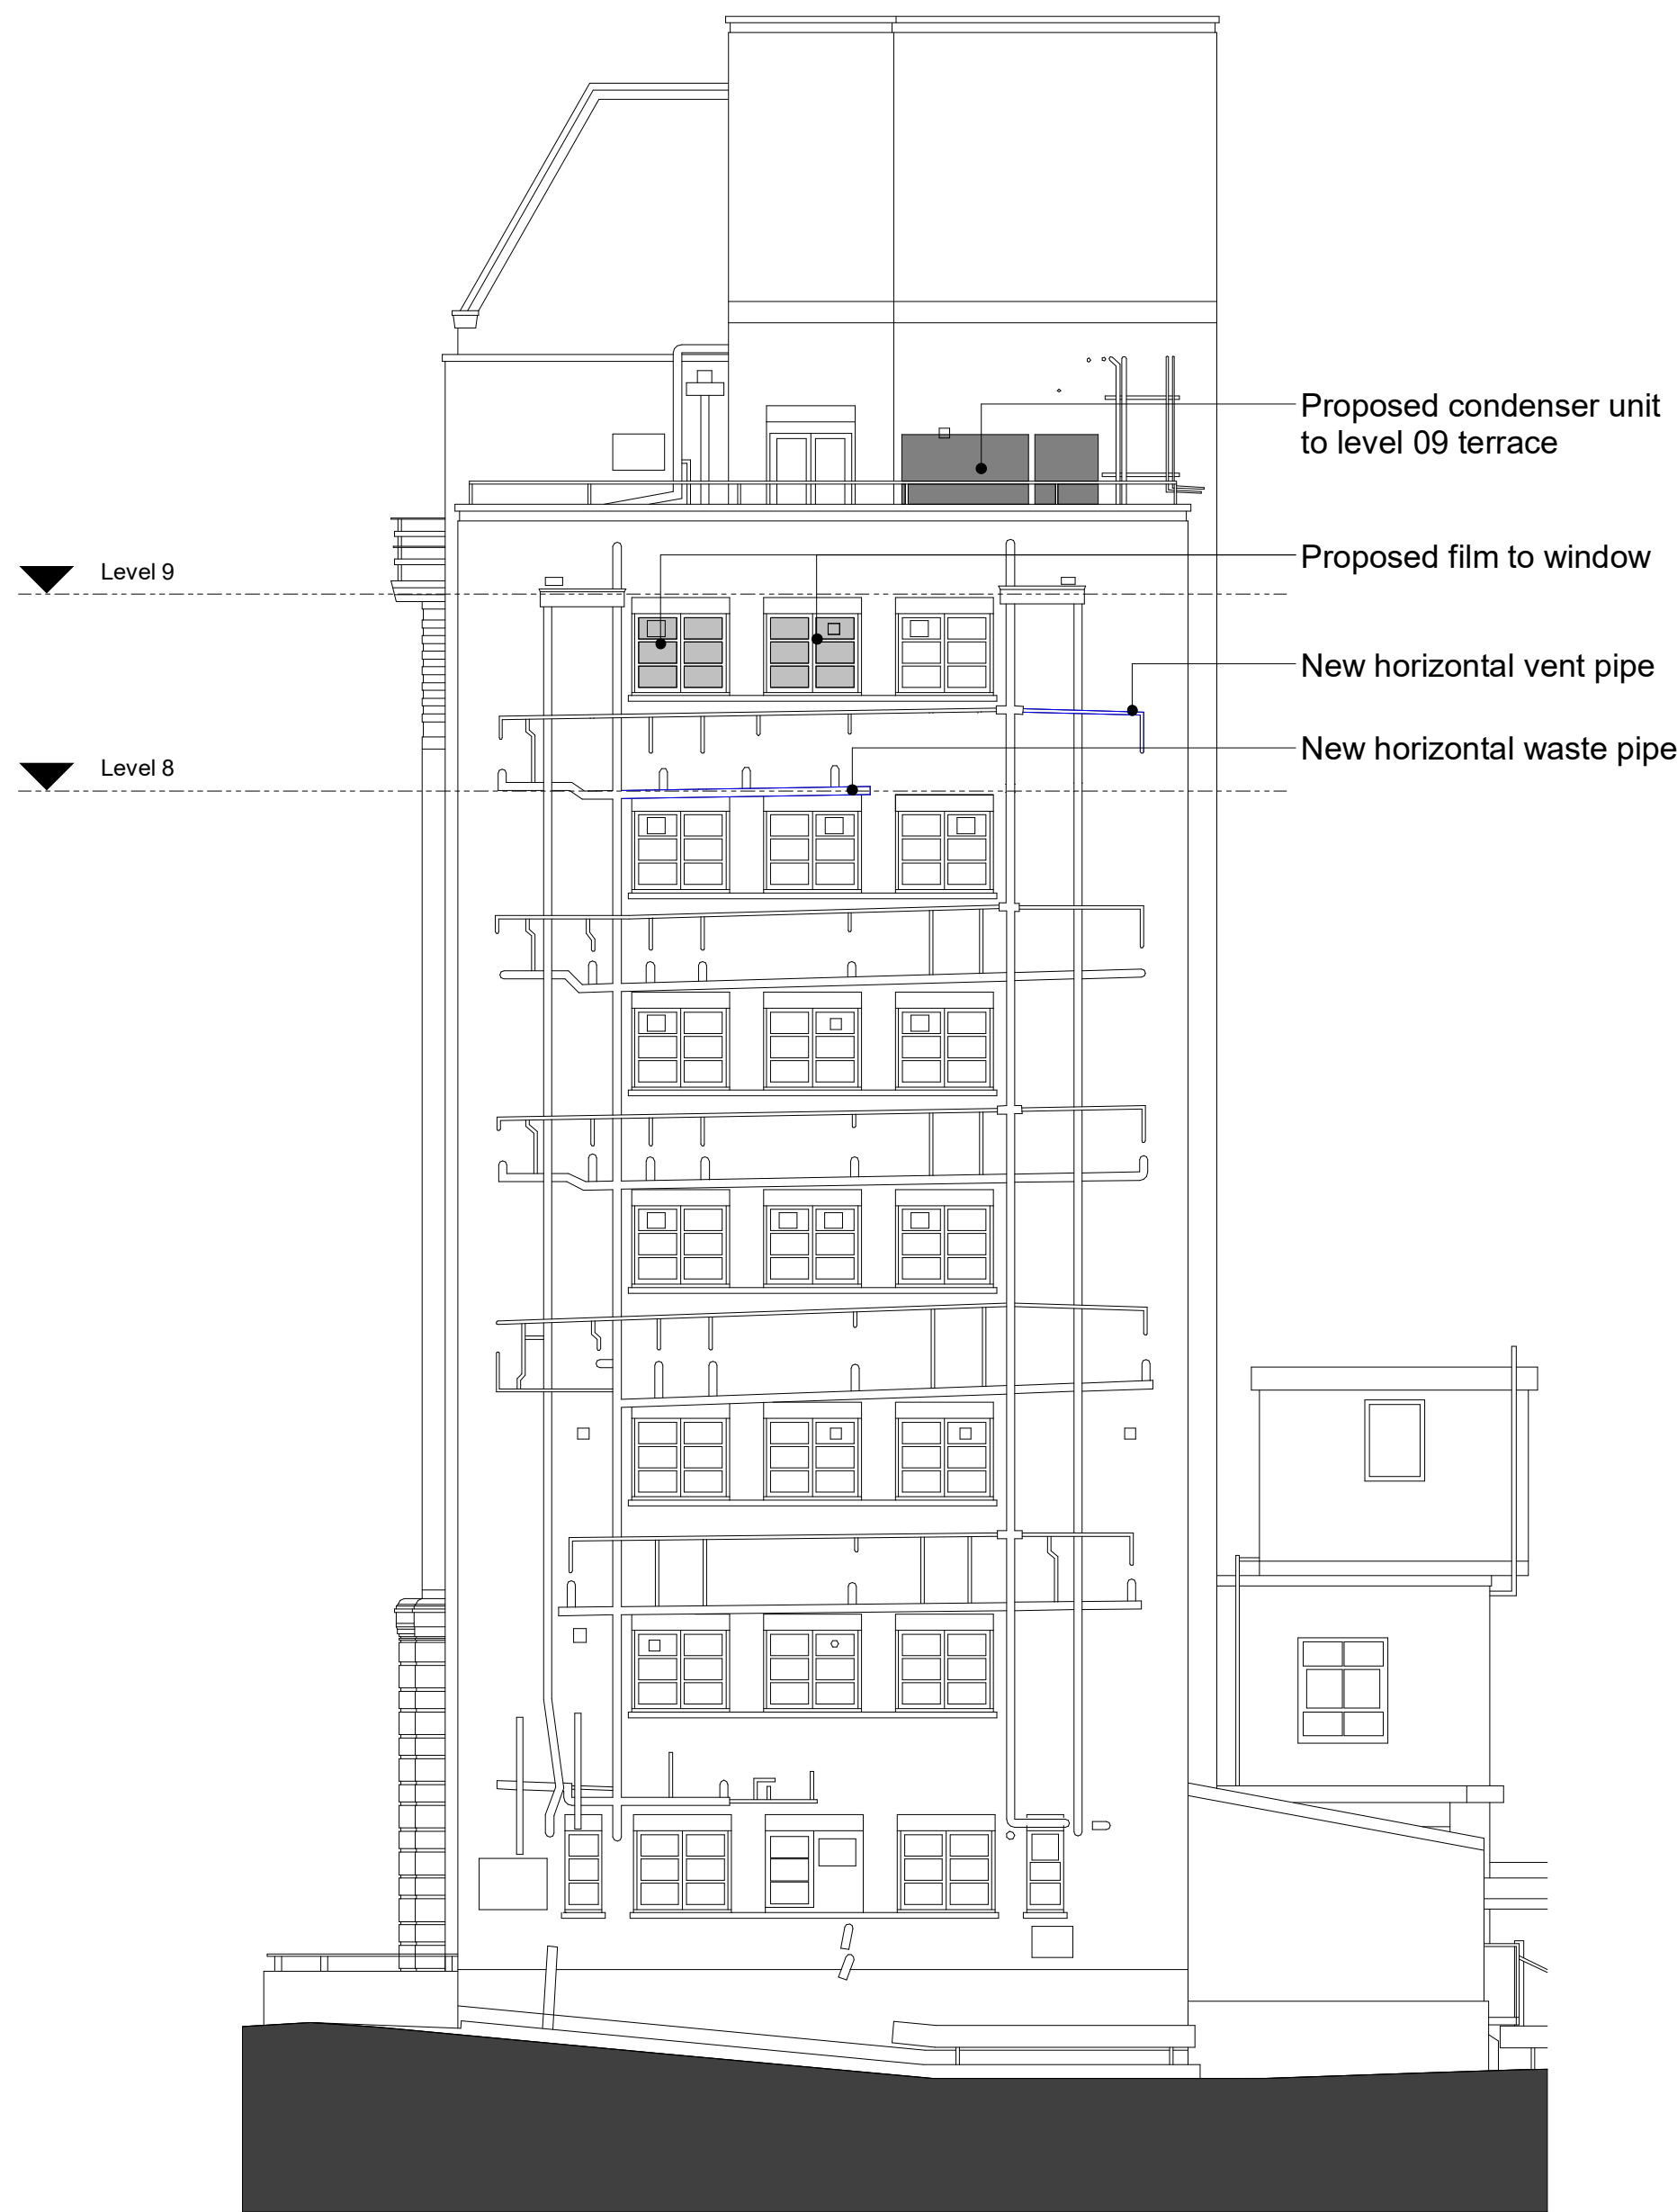

Key

### Revision Schedule

P1	Draft issue for planning	03/09/21
P2	Issued for Planning	27/09/21

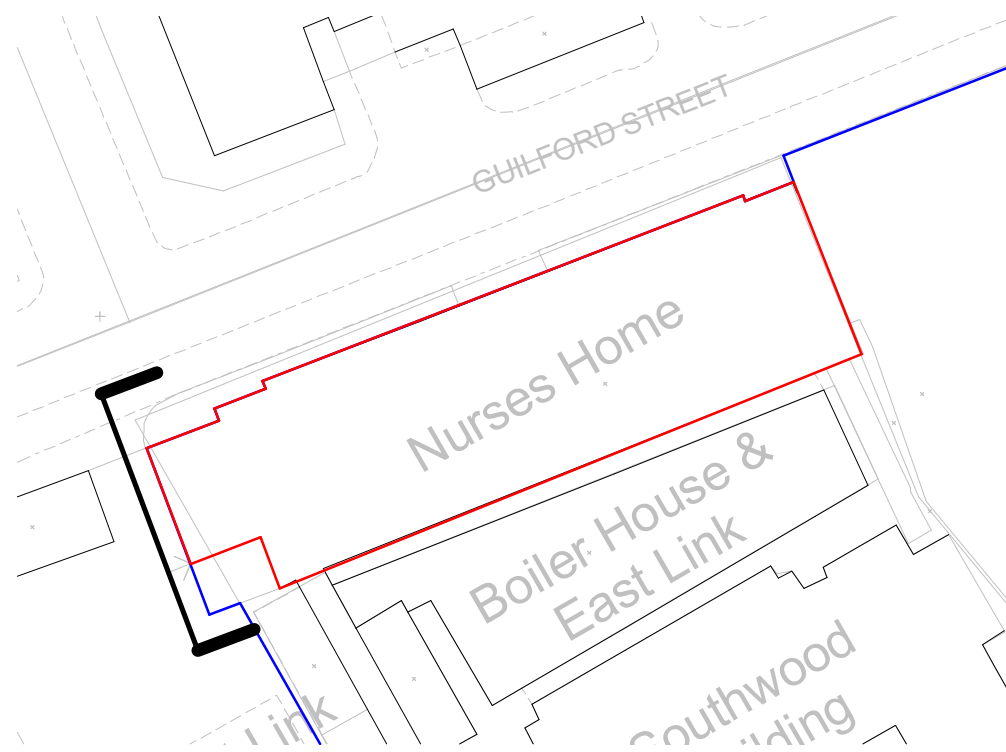

DO NOT SCALE OFF DRAWINGS  
REPORT ALL DISCREPANCIES  
CHECK ALL DIMENSIONS ON SITE

0 5 10 m

© Copyright Murphy Philipps 2021  
Prepared using Revit 2018

1:100 (@ A1)

## Planning

Proposed West Elevation  
at  
Main Nurses Home  
for  
GOSH NHS Foundation Trust

MURPHYPHILIPPS

3274 - MPA - ZZ - ZZ - DR - A - 01054  
REV:P2 -27/09/21  
Scale: As indicated @ A1

MPA project number.: 3244

16 Wenlock Road London, N1 7TA Tel: 020 7490 8008 Fax: 020 7490 8778