


Existing Roof Plan

Main Nurses Home

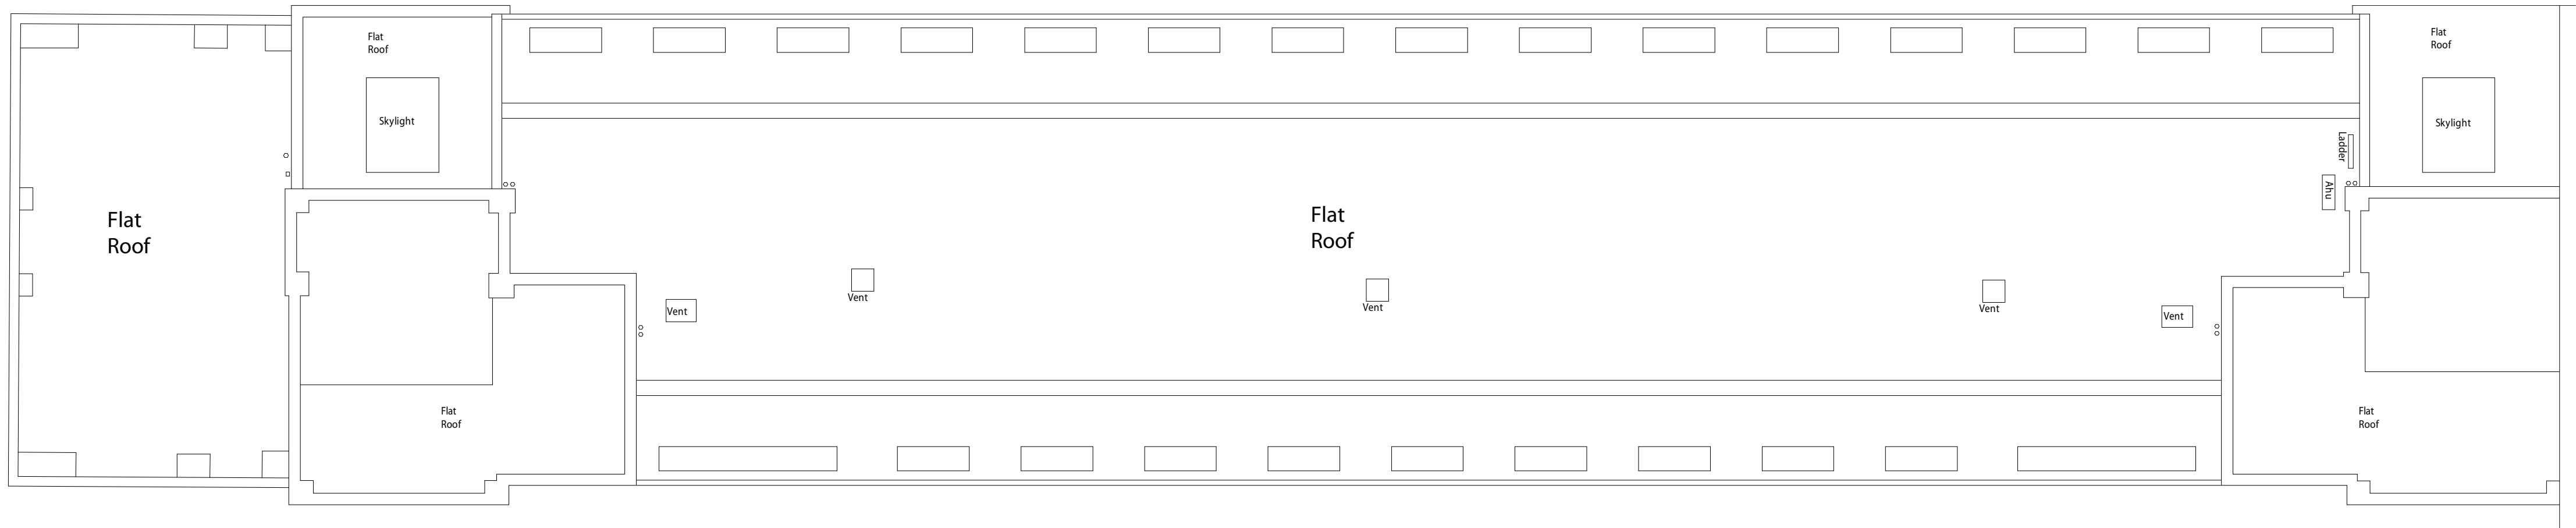


Key

Revision Schedule

P1	Draft issue for planning	03/09/21
P2	Issued for Planning	27/09/21

DO NOT SCALE OFF DRAWINGS
REPORT ALL DISCREPANCIES
CHECK ALL DIMENSIONS ON SITE

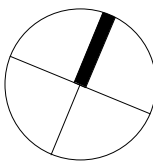

0 5 10 m

1:100 (@ A1)

© Copyright Murphy Philipps 2021
Prepared using Revit 2018

Planning

Existing Roof Plan
at
Main Nurses Home
for
GOSH NHS Foundation Trust

MURPHYPHILIPPS

3274 - MPA - ZZ - RF - DR - A - 00055
REV:P2 -27/09/21
Scale: 1 : 100 @ A1

MPA project number.: 3244

16 Wenlock Road
London, N1 7TA
Tel: 020 7490 8008
Fax: 020 7490 8778