


Existing West Elevation


Main Nurses Home

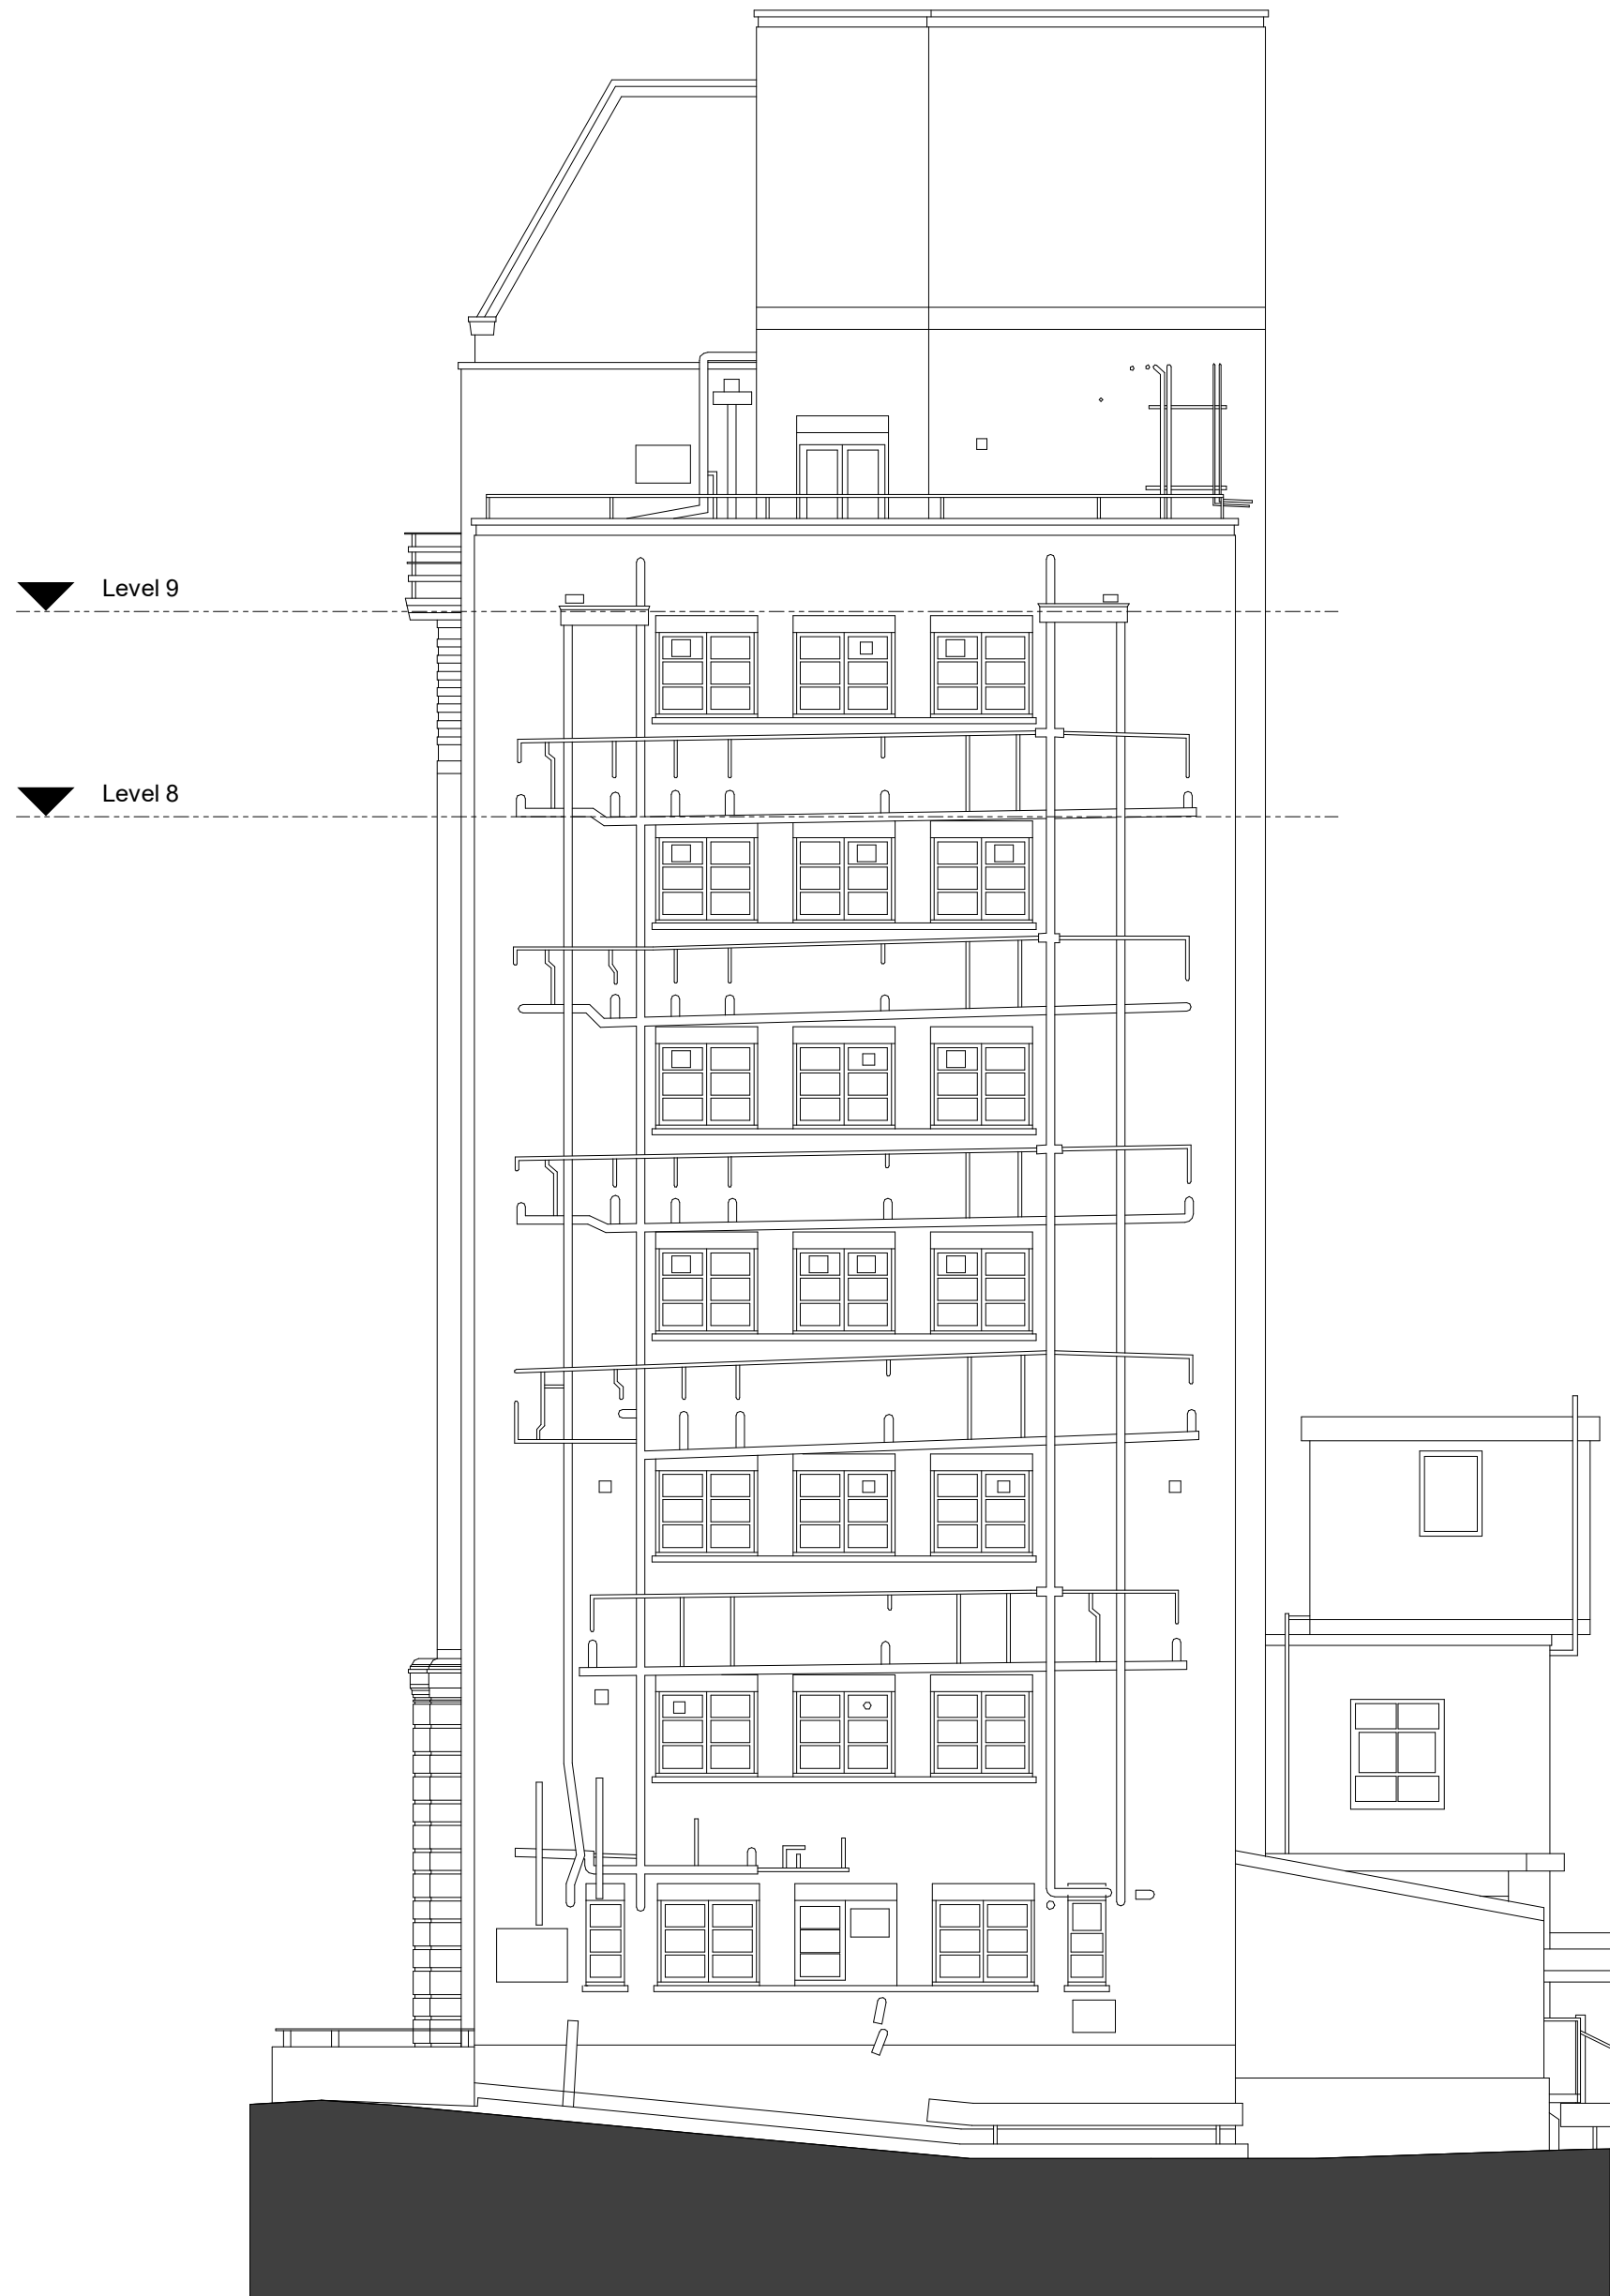

Key

Revision Schedule

P1	Issued to M&E for Coordination	19/08/21
P2	Draft issue for planning	03/09/21
P3	Issued for Planning	27/09/21

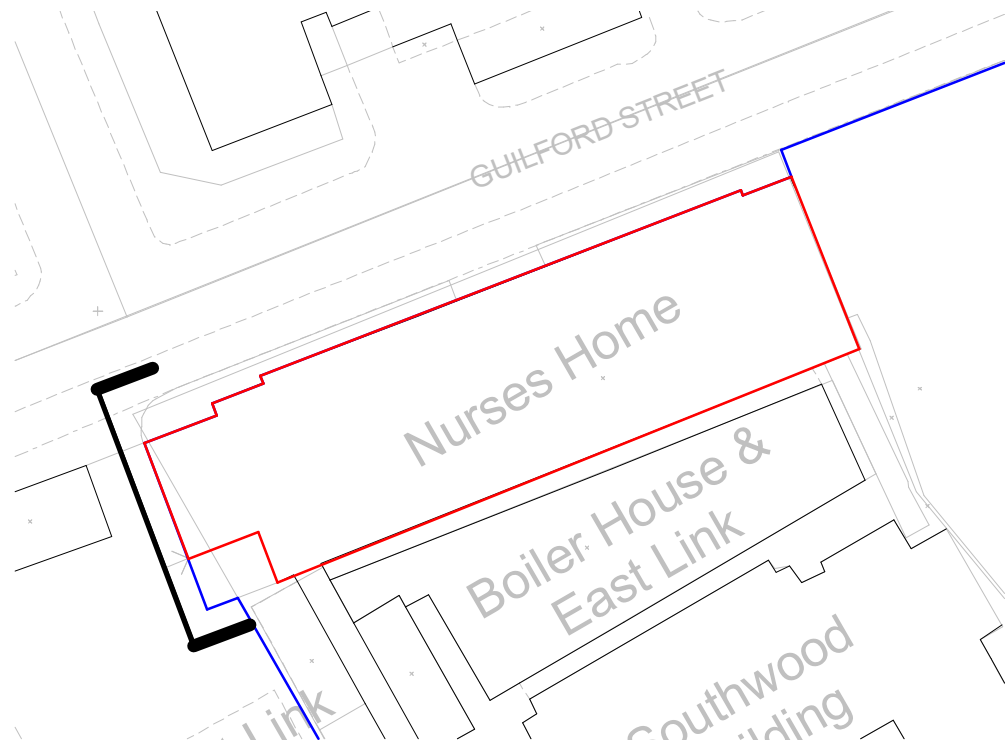

DO NOT SCALE OFF DRAWINGS
REPORT ALL DISCREPANCIES
CHECK ALL DIMENSIONS ON SITE

0 5 10 m

© Copyright Murphy Philipps 2021
Prepared using Revit 2018

1:100 (@ A1)

Planning

Existing West Elevation
at
Main Nurses Home
for
GOSH NHS Foundation Trust

MURPHYPHILIPPS

3274 - MPA - ZZ - ZZ - DR - A - 00054
REV:P3 -27/09/21
Scale: As indicated @ A1

MPA project number.: 3244

16 Wenlock Road
London, N1 7TA
Tel: 020 7490 8008
Fax: 020 7490 8778