




Roof Plan

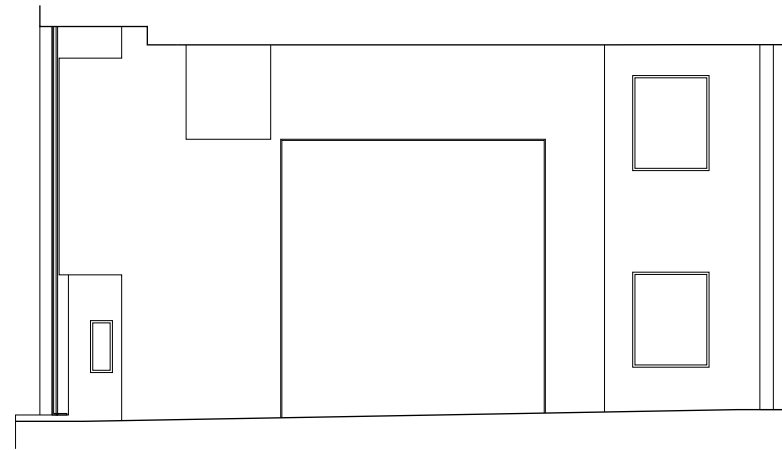

3rd Floor Plan

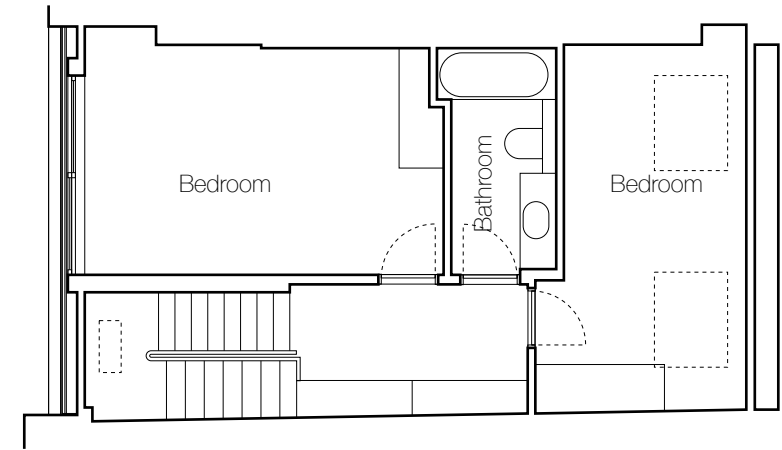

Rear Elevation

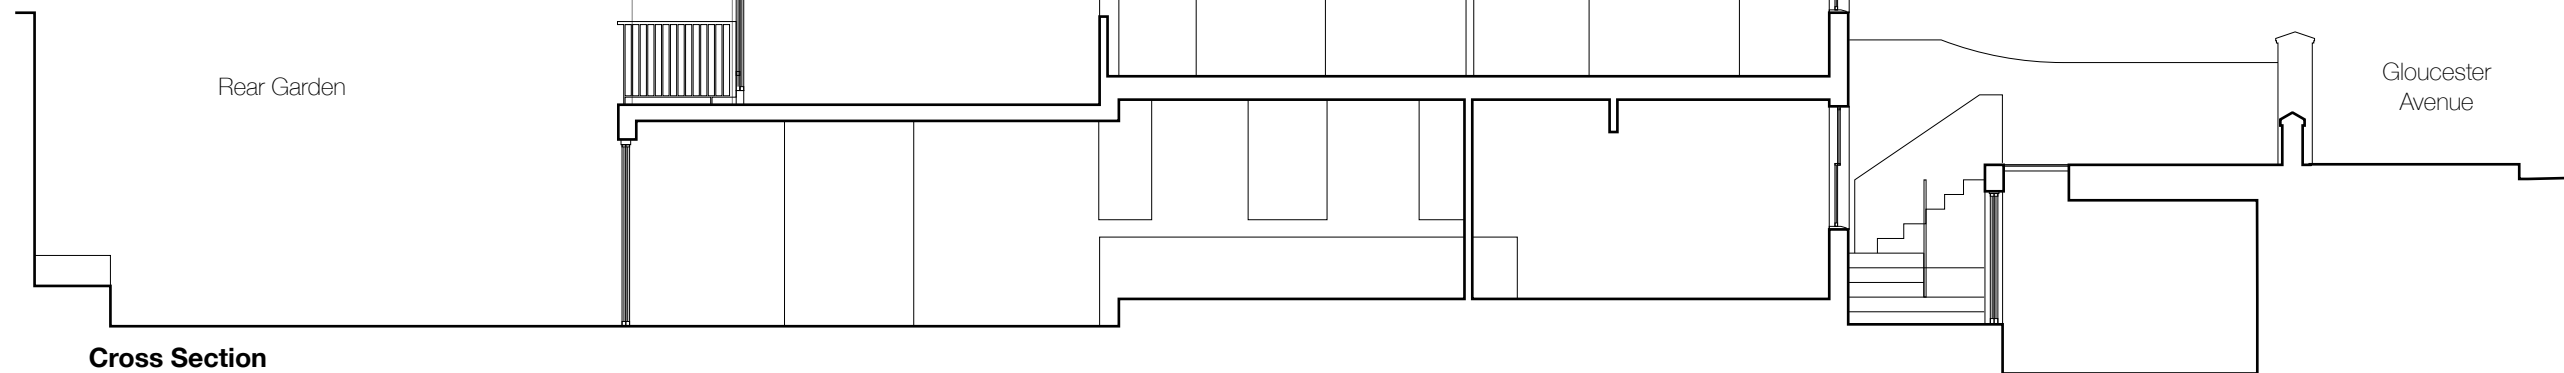

Cross Section

0 1 2 3 4 5 6m



Barnaby Gunning Studio Ltd
63 Loudoun Rd, London NW8 0DQ, UK
barnabygunning.com

drawing no: **348_A_020** revision: A scale: 1:100@A3 work stage: PLANNING
title: **Proposed Cross Section, Rear Elevation, 3rd Floor Plan, Roof Plan**
date: 02 November 2021
site address: 147 Gloucester Avenue
London
NW1 8LA