

Notes

Copyright of this drawing and contents remain with Collett Zarzycki.


Do not scale from drawings.
The contractor is to verify dimensions on site prior to the commencement of work. Any discrepancies are to be reported to the Architect / Supervising Officer immediately.

If in doubt - seek clarification.


All work must comply with the current Building Regulations and local Byelaws. No materials are to be used or method of workmanship employed unless conformity with the current Codes of the Practice & British Standards is ensured.

General Notes

A 27.08.2020 Changed scale

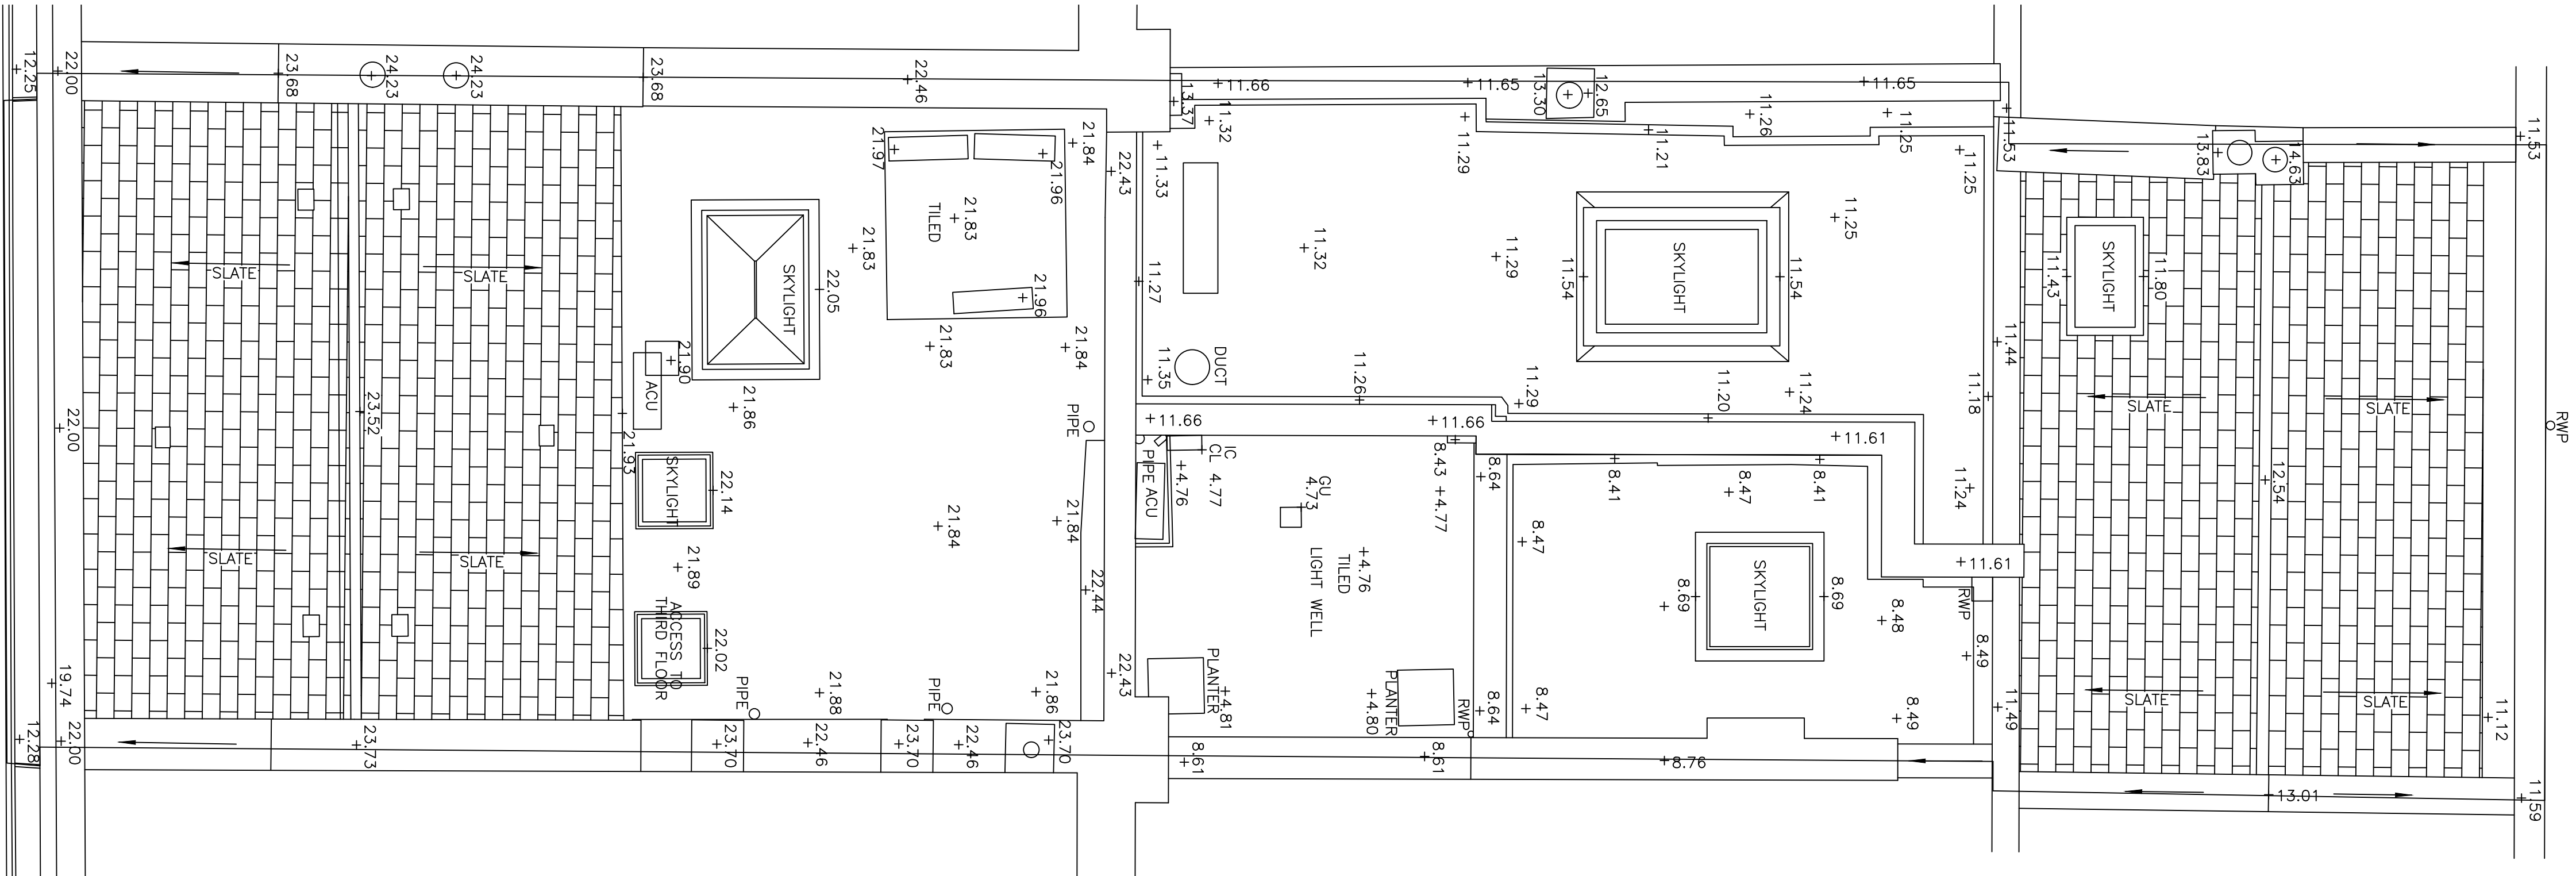


Roof Plan

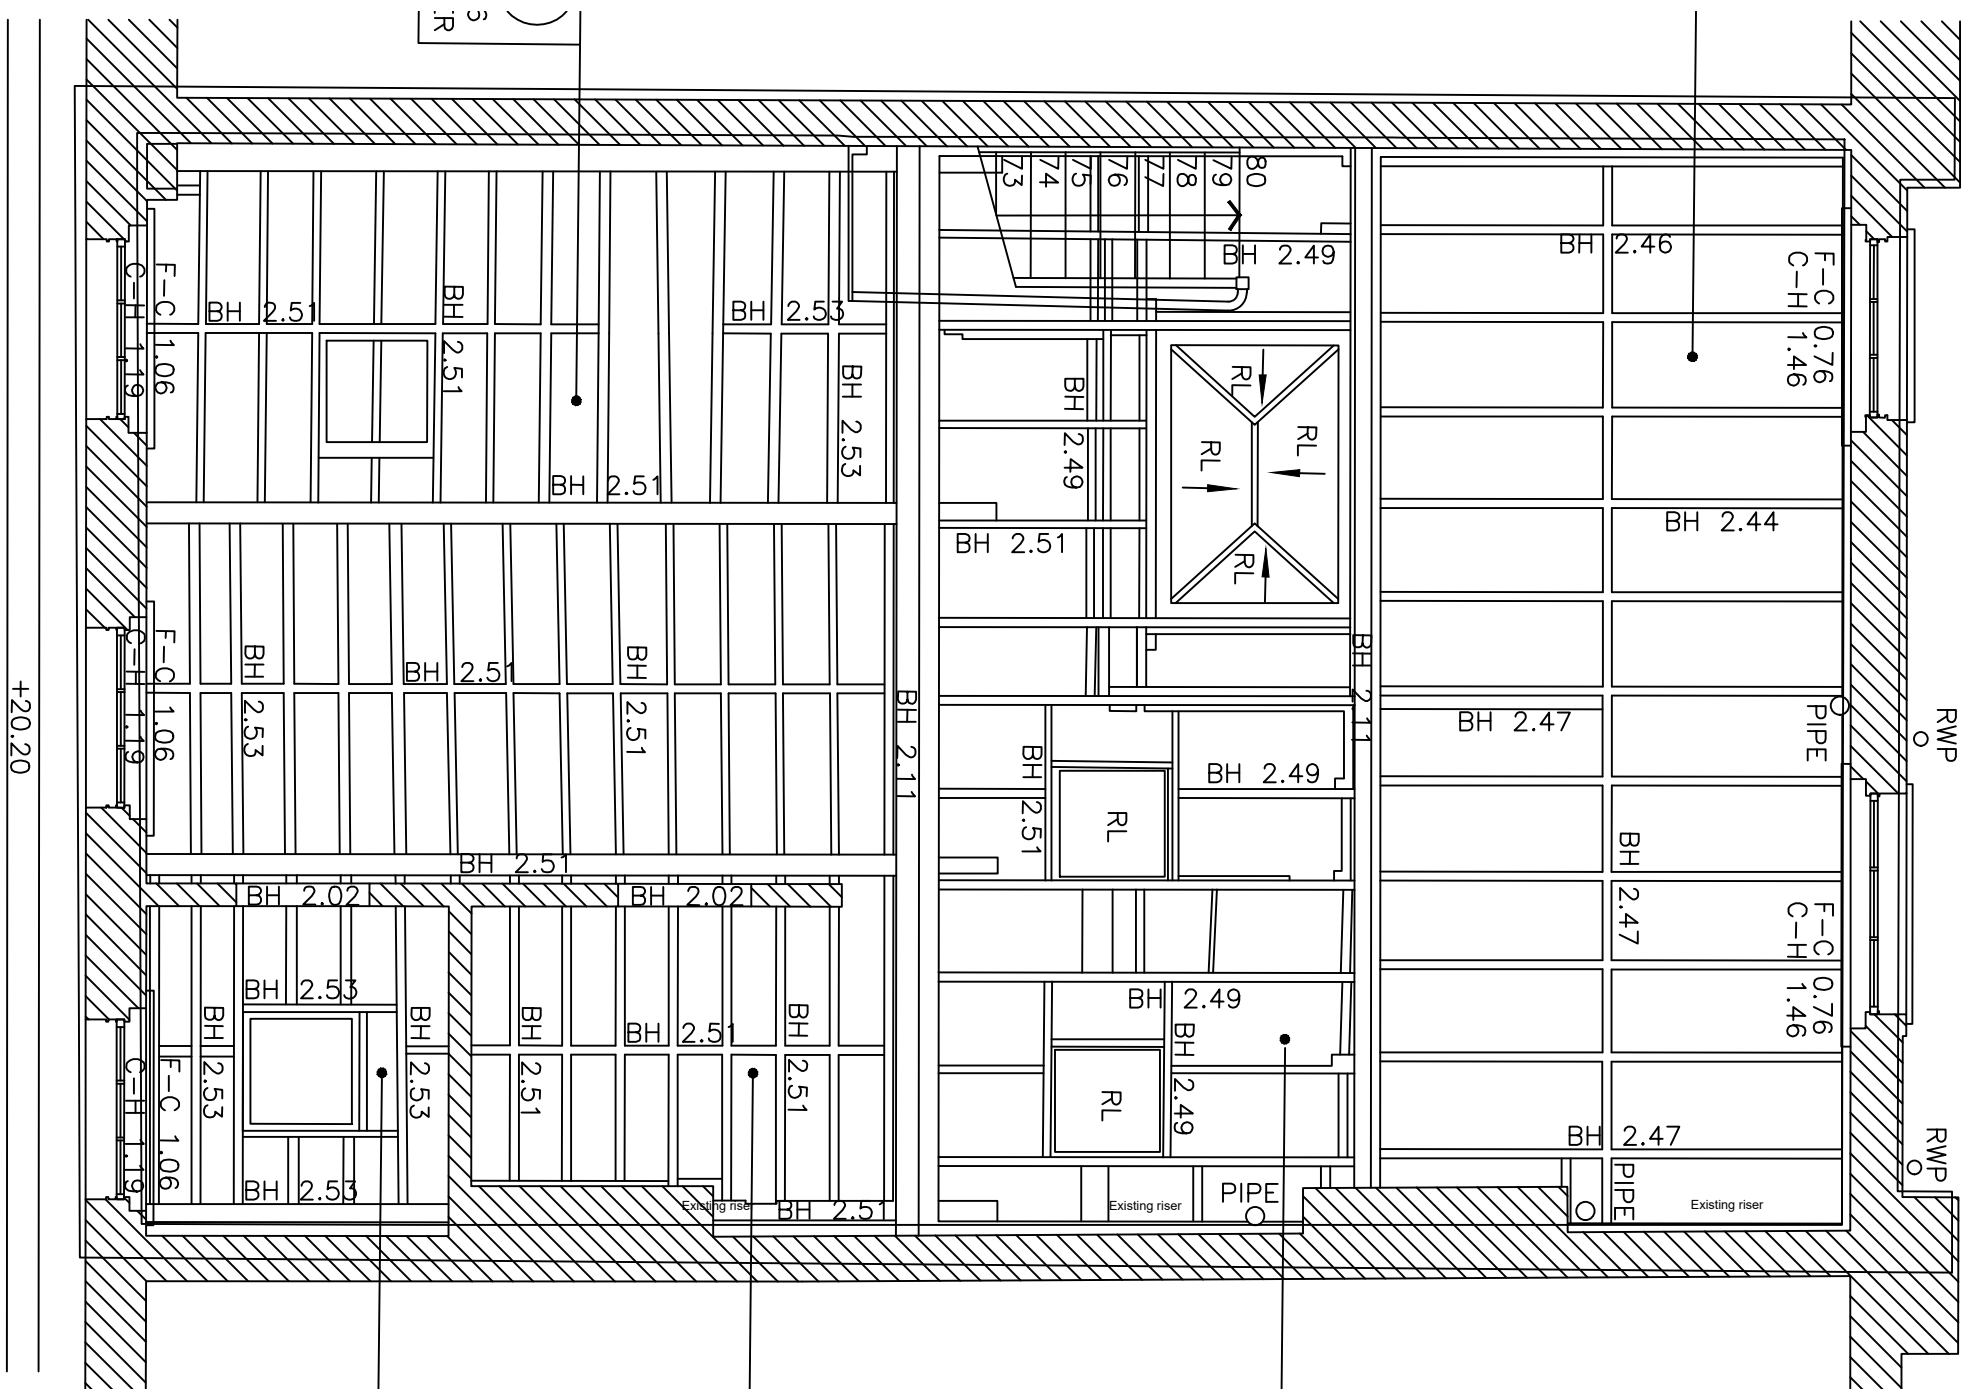

Third Floor

Rev	Date	Notes
COLLETT~ZARZYCKI LIMITED 2B FERNHEAD ROAD LONDON W9 3ET TEL. 020 8969 6967 FAX. 020 8960 6480 E-MAIL mail@czhd.co.uk ARCHITECTURE INTERIOR DESIGN FURNITURE LANDSCAPING		
Job 55 Cumberland Terrace		
Title Existing Plans		
Date 07-09-20	Scale 1:50 @ A1	Number 2001-E-003
Rev A	Drawing Status Planning	

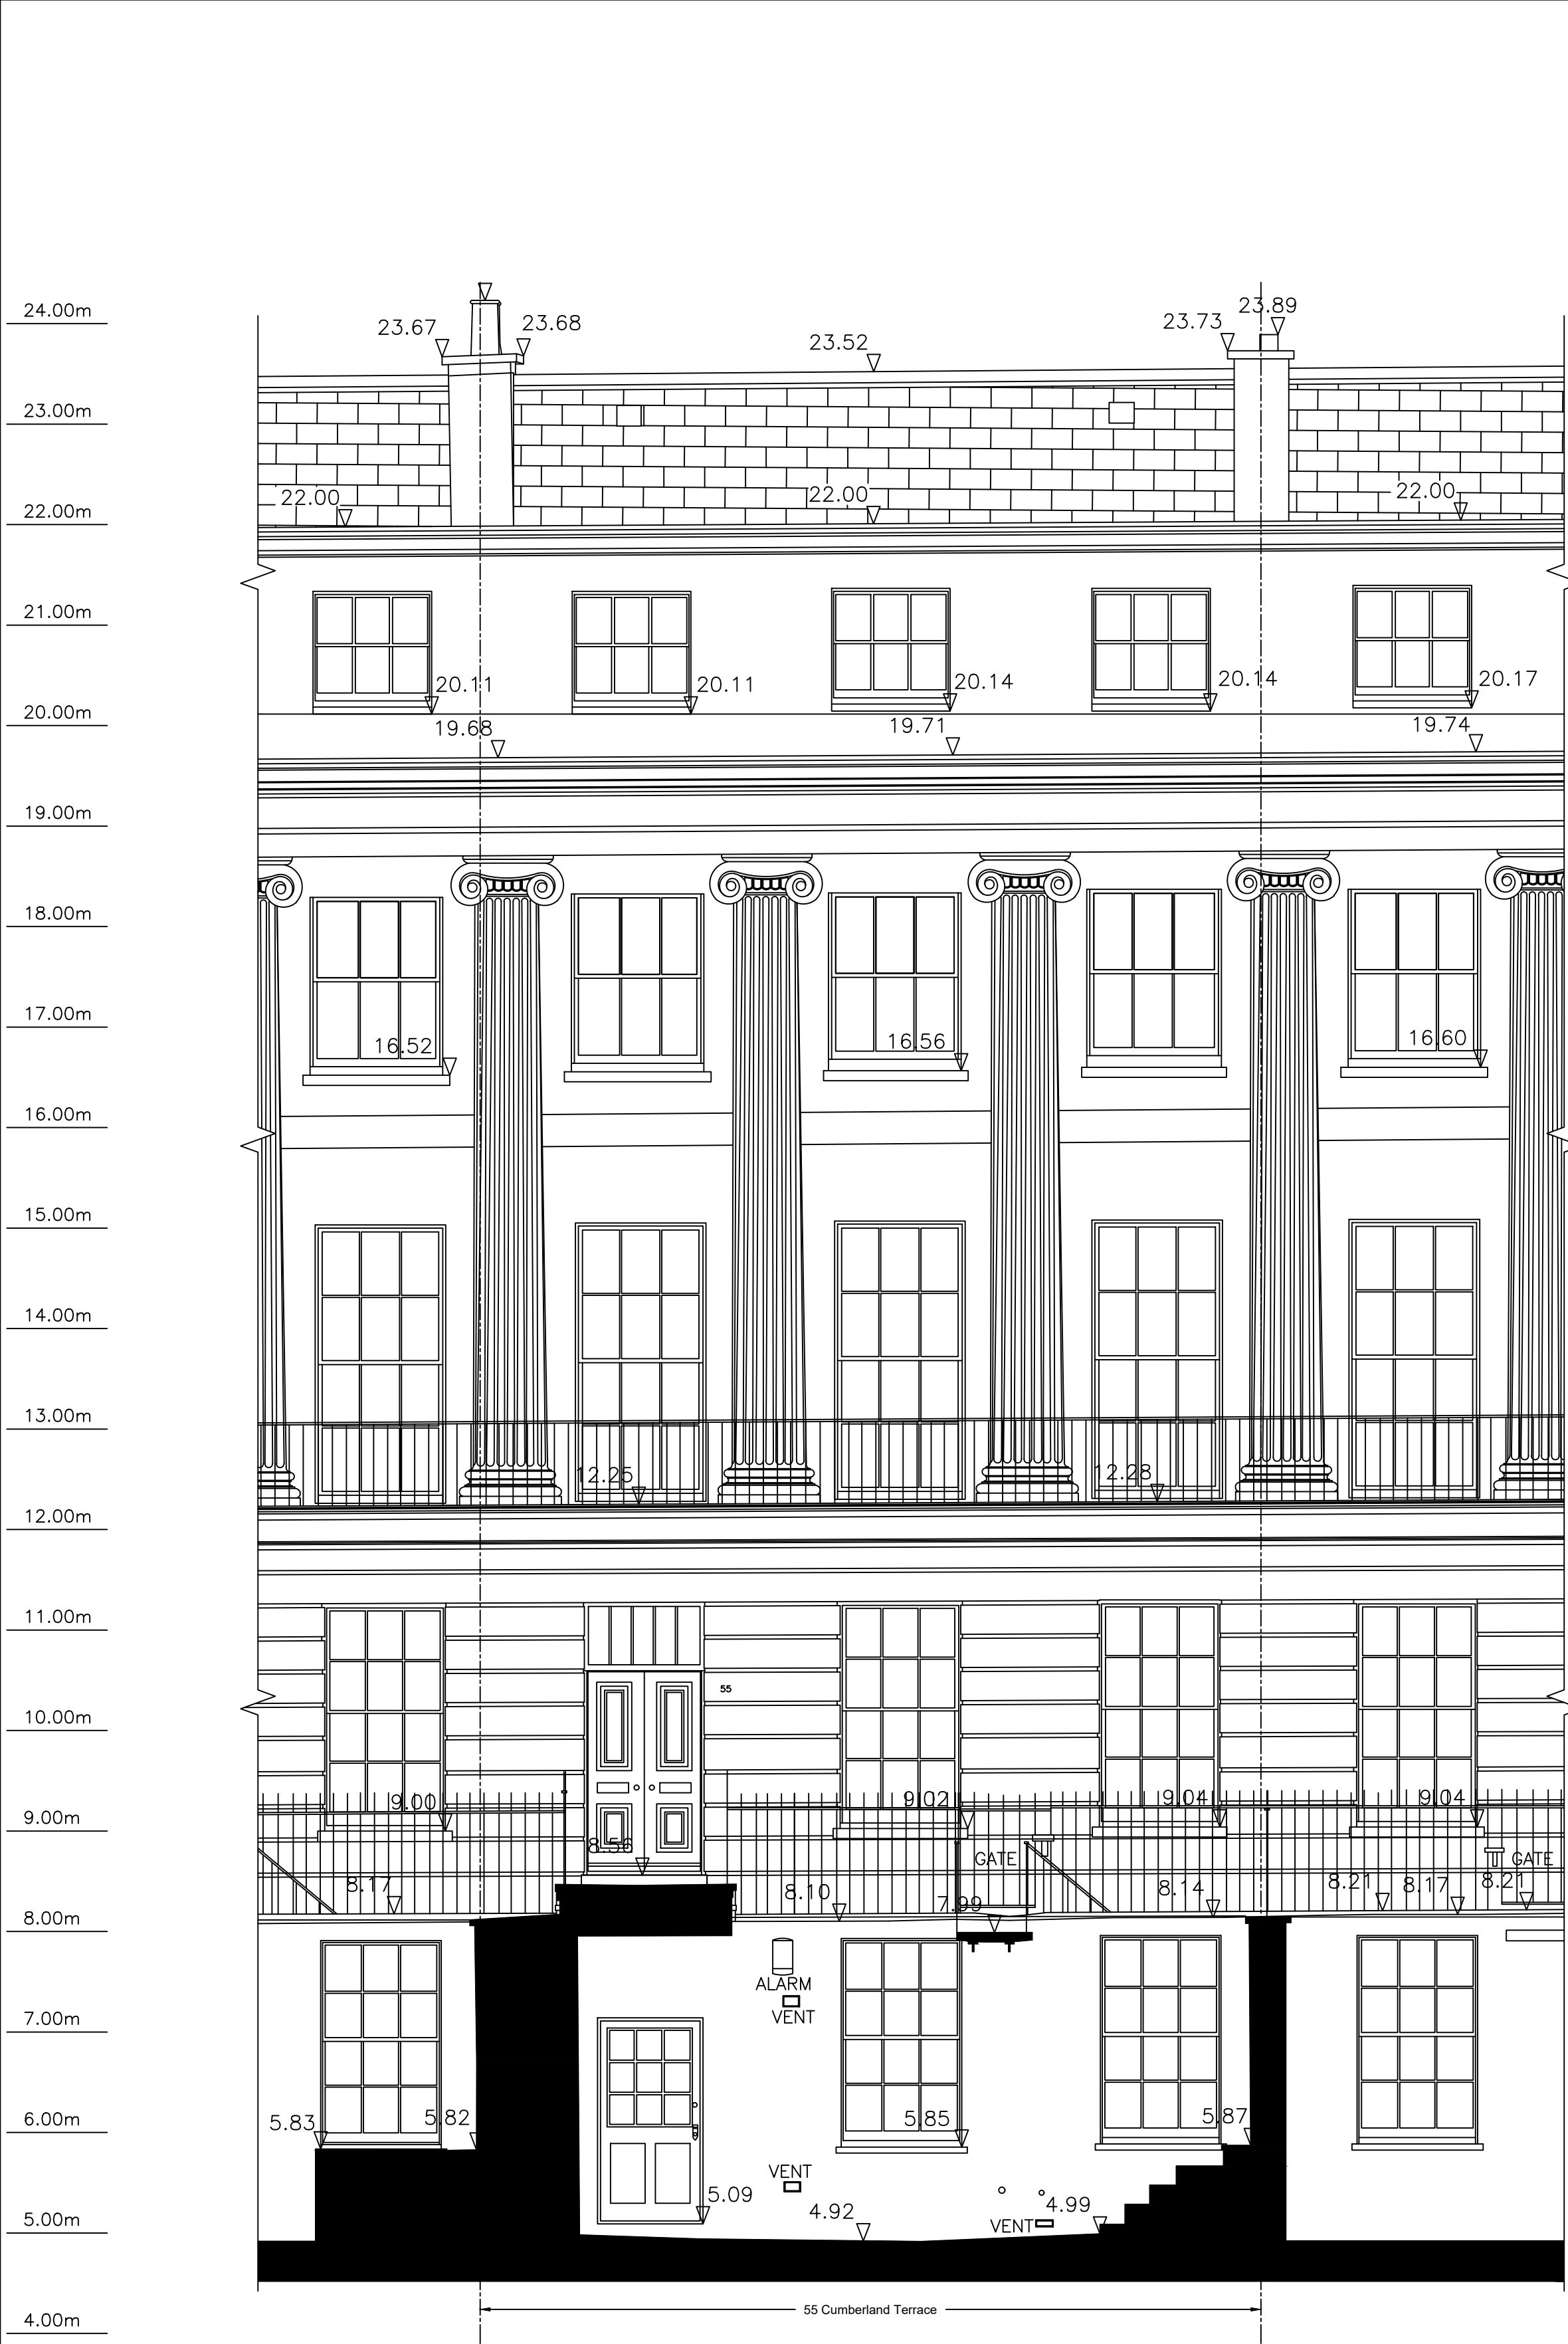

Front Elevation



Mews Elevation

Notes


Copyright of this drawing and contents remain with Collett Zarzycki.
Do not scale from drawings.
The contractor is to verify dimensions on site prior to the commencement of work. Any discrepancies are to be reported to the Architect / Supervising Officer immediately.
If in doubt - seek clarification.

All work must comply with the current Building Regulations and local Byelaws. No materials are to be used or method of workmanship employed unless conformity with the current Codes of the Practice & British Standards is ensured.

General Notes

A 27.08.2020 Changed scale

Rev	Date	Notes	
COLLETT~ZARZYCKI LIMITED			
28 FERNHEAD ROAD LONDON W9 3ET TEL 020 8969 6967 FAX 020 8960 6480 E-MAIL mail@czhd.co.uk			
ARCHITECTURE INTERIOR DESIGN FURNITURE LANDSCAPING			
Job 55 Cumberland Terrace			
Title Existing Elevations			
Date	Scale	Number	Rev
07-09-20	1:50 @ A1	2001-E-004	A
Drawing Status Planning			

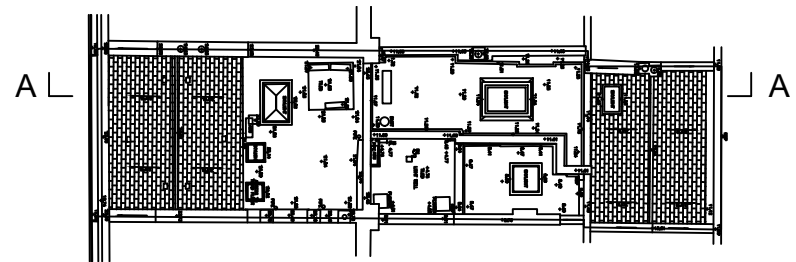

Notes

Copyright of this drawing and contents remain with Collett Zarzycki.


Do not scale from drawings.
The contractor is to verify dimensions on site prior to the commencement of work. Any discrepancies are to be reported to the Architect / Supervising Officer immediately.

If in doubt - seek clarification.

All work must comply with the current Building Regulations and local Byelaws. No materials are to be used or method of workmanship employed unless conformity with the current Codes of the Practice & British Standards is ensured.

General Notes

A 12.08.2020 Added notes
B 27.08.2020 Changed scale

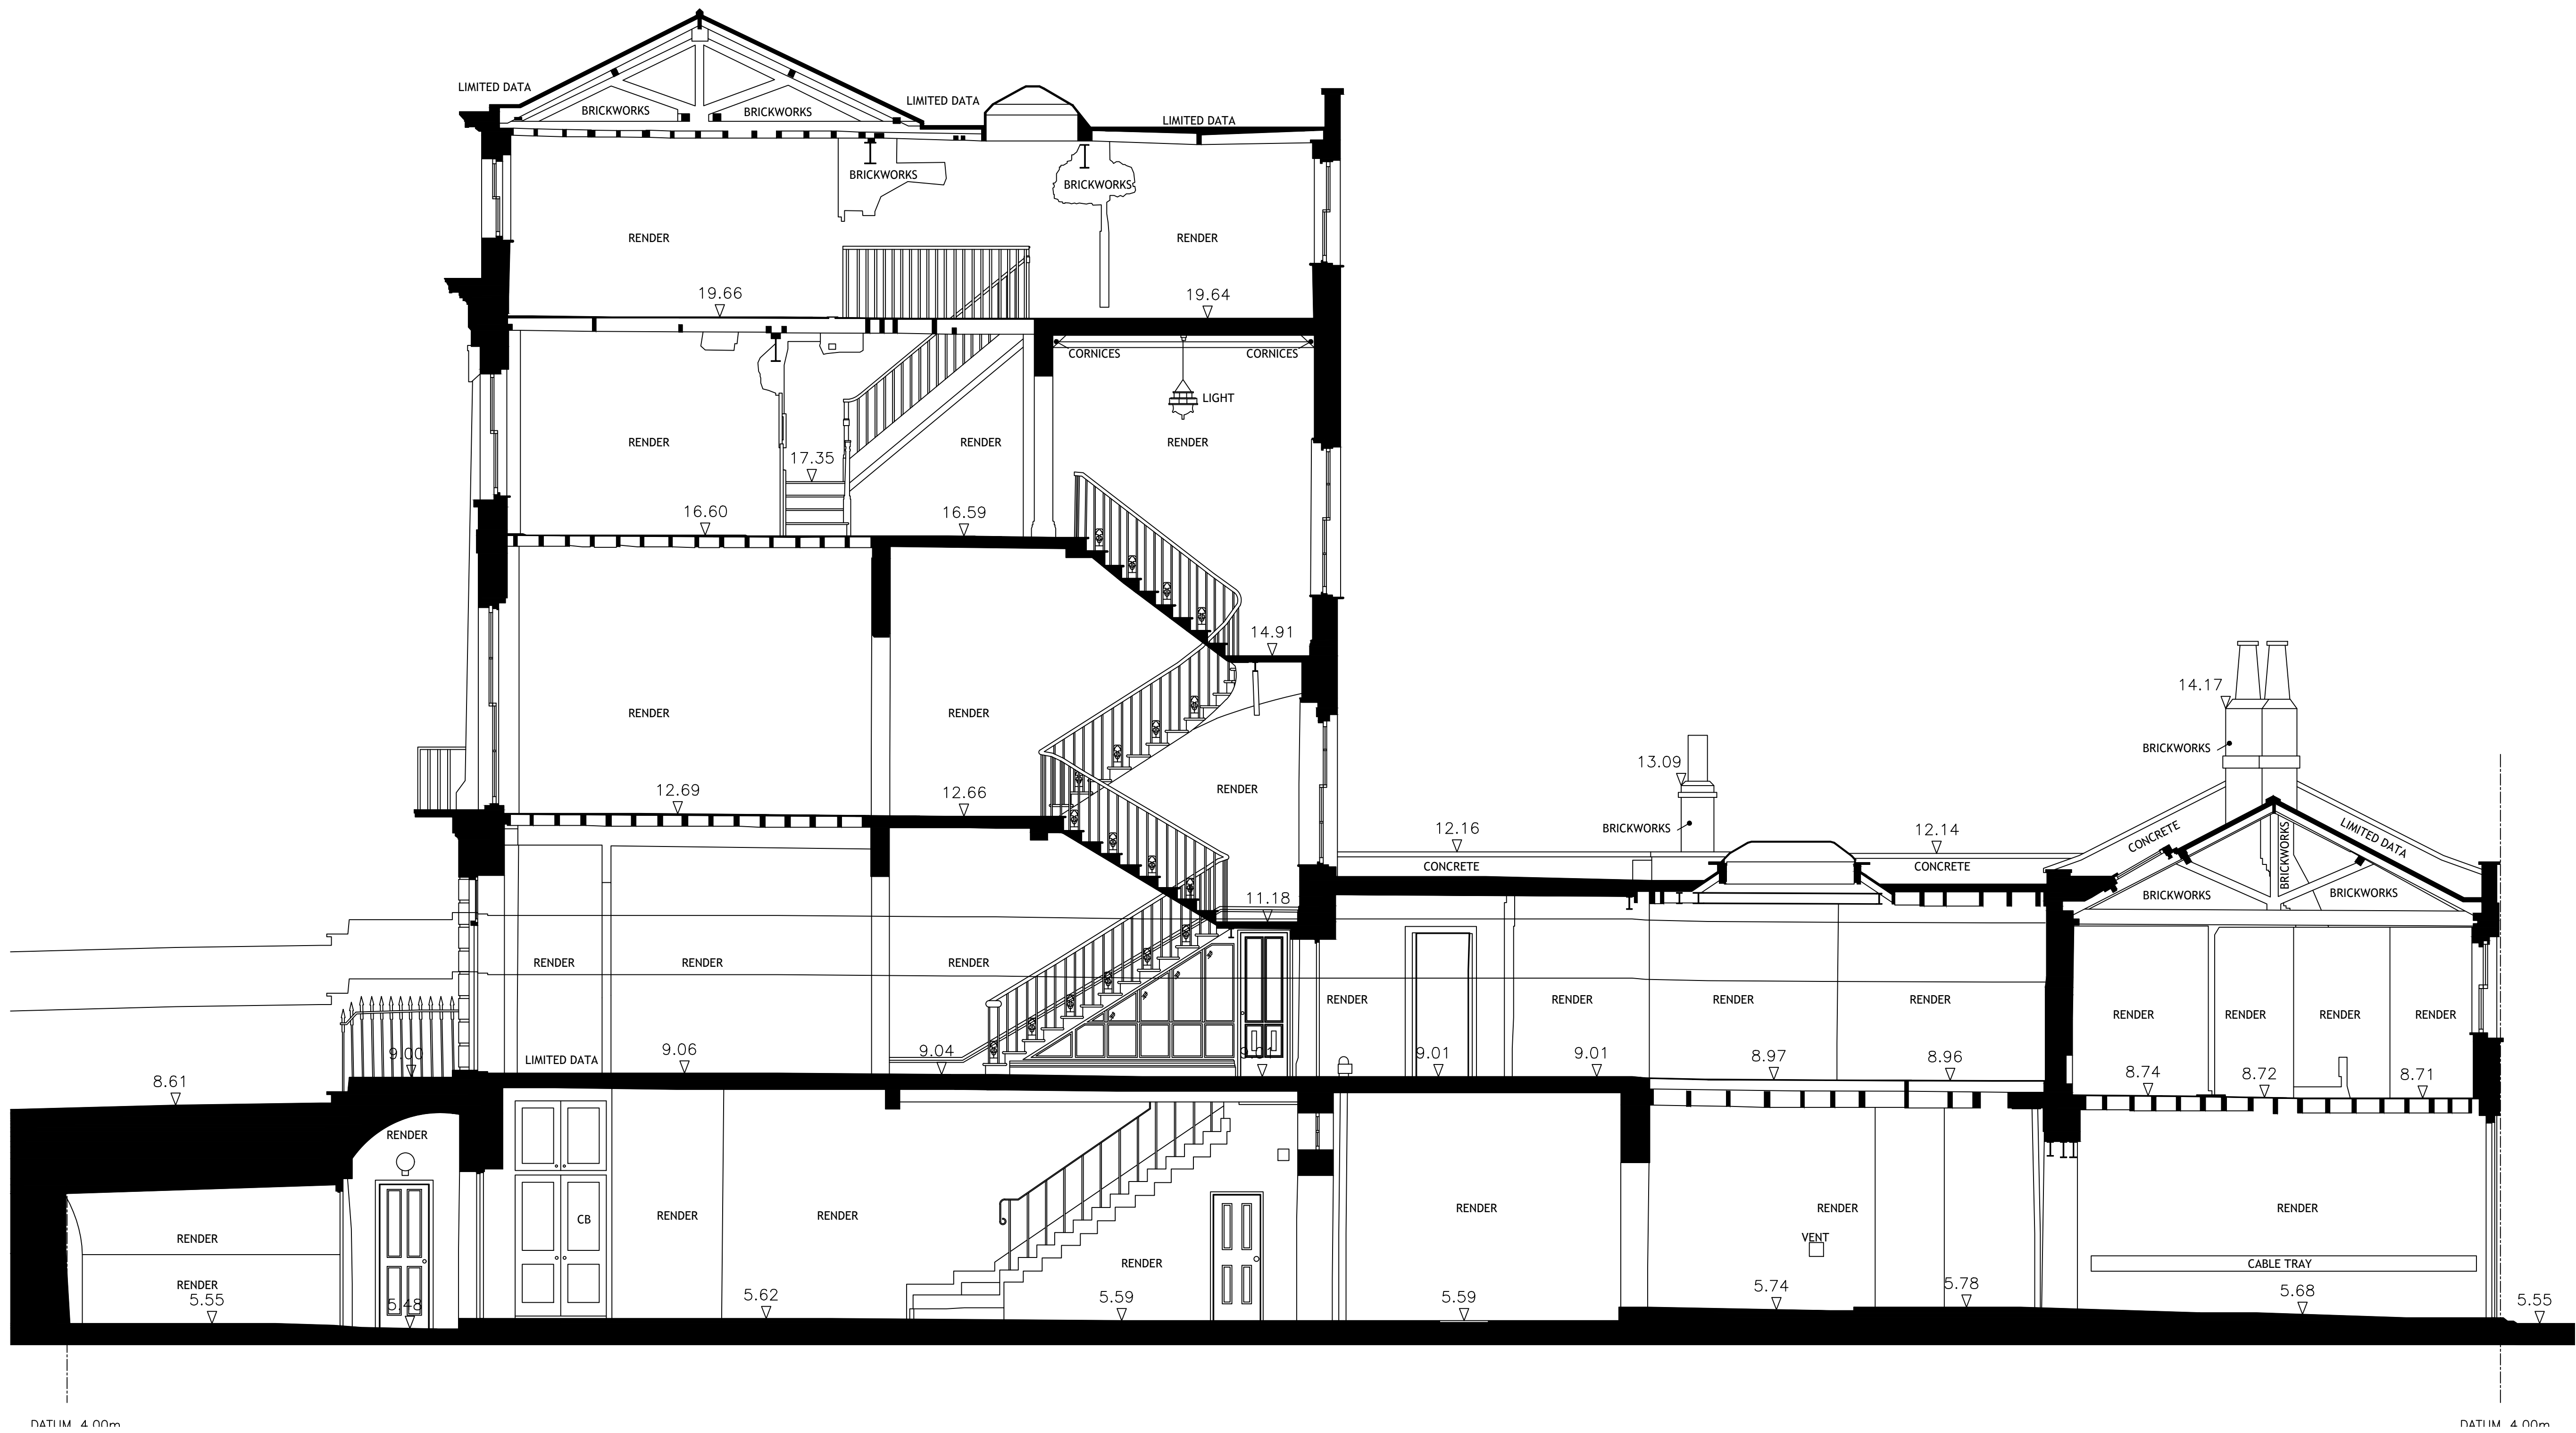

Section A

Rev	Date	Notes
-----	------	-------

COLLETT-ZARZYCKI LIMITED

28 FERNHEAD ROAD LONDON W9 3ET
TEL: 020 8969 6967 FAX: 020 8960 6480
E-MAIL: mail@czltd.co.uk

ARCHITECTURE INTERIOR DESIGN
FURNITURE LANDSCAPING

Job
55 Cumberland Terrace

Title
Existing Sections

Date	Scale	Number	Rev
07-09-20	1:50 @ A1	2001-E-005	B

Drawing Status
Planning



Section B

Notes

Copyright of this drawing and contents remain with Collett Zarzycki.

Do not scale from drawings.
The contractor is to verify dimensions on site prior to the commencement of work. Any discrepancies are to be reported to the Architect / Supervising Officer immediately.



If in doubt - seek clarification.

All work must comply with the current Building Regulations and local Byelaws. No materials are to be used or method of workmanship employed unless conformity with the current Codes of the Practice & British Standards is ensured.


General Notes

A 12.08.2020 Added notes
B 27.08.2020 Changed scale

Rev	Date	Notes
COLLETT-ZARZYCKI LIMITED 28 FERNHEAD ROAD LONDON W9 3ET TEL: 020 8969 6967 FAX: 020 8960 6480 E-MAIL: mail@czltd.co.uk ARCHITECTURE INTERIOR DESIGN FURNITURE LANDSCAPING		
Job 55 Cumberland Terrace		
Title Existing Sections		
Date 07-09-20	Scale 1:50 @ A1	Number 2001-E-006
Rev B	Drawing Status Planning	

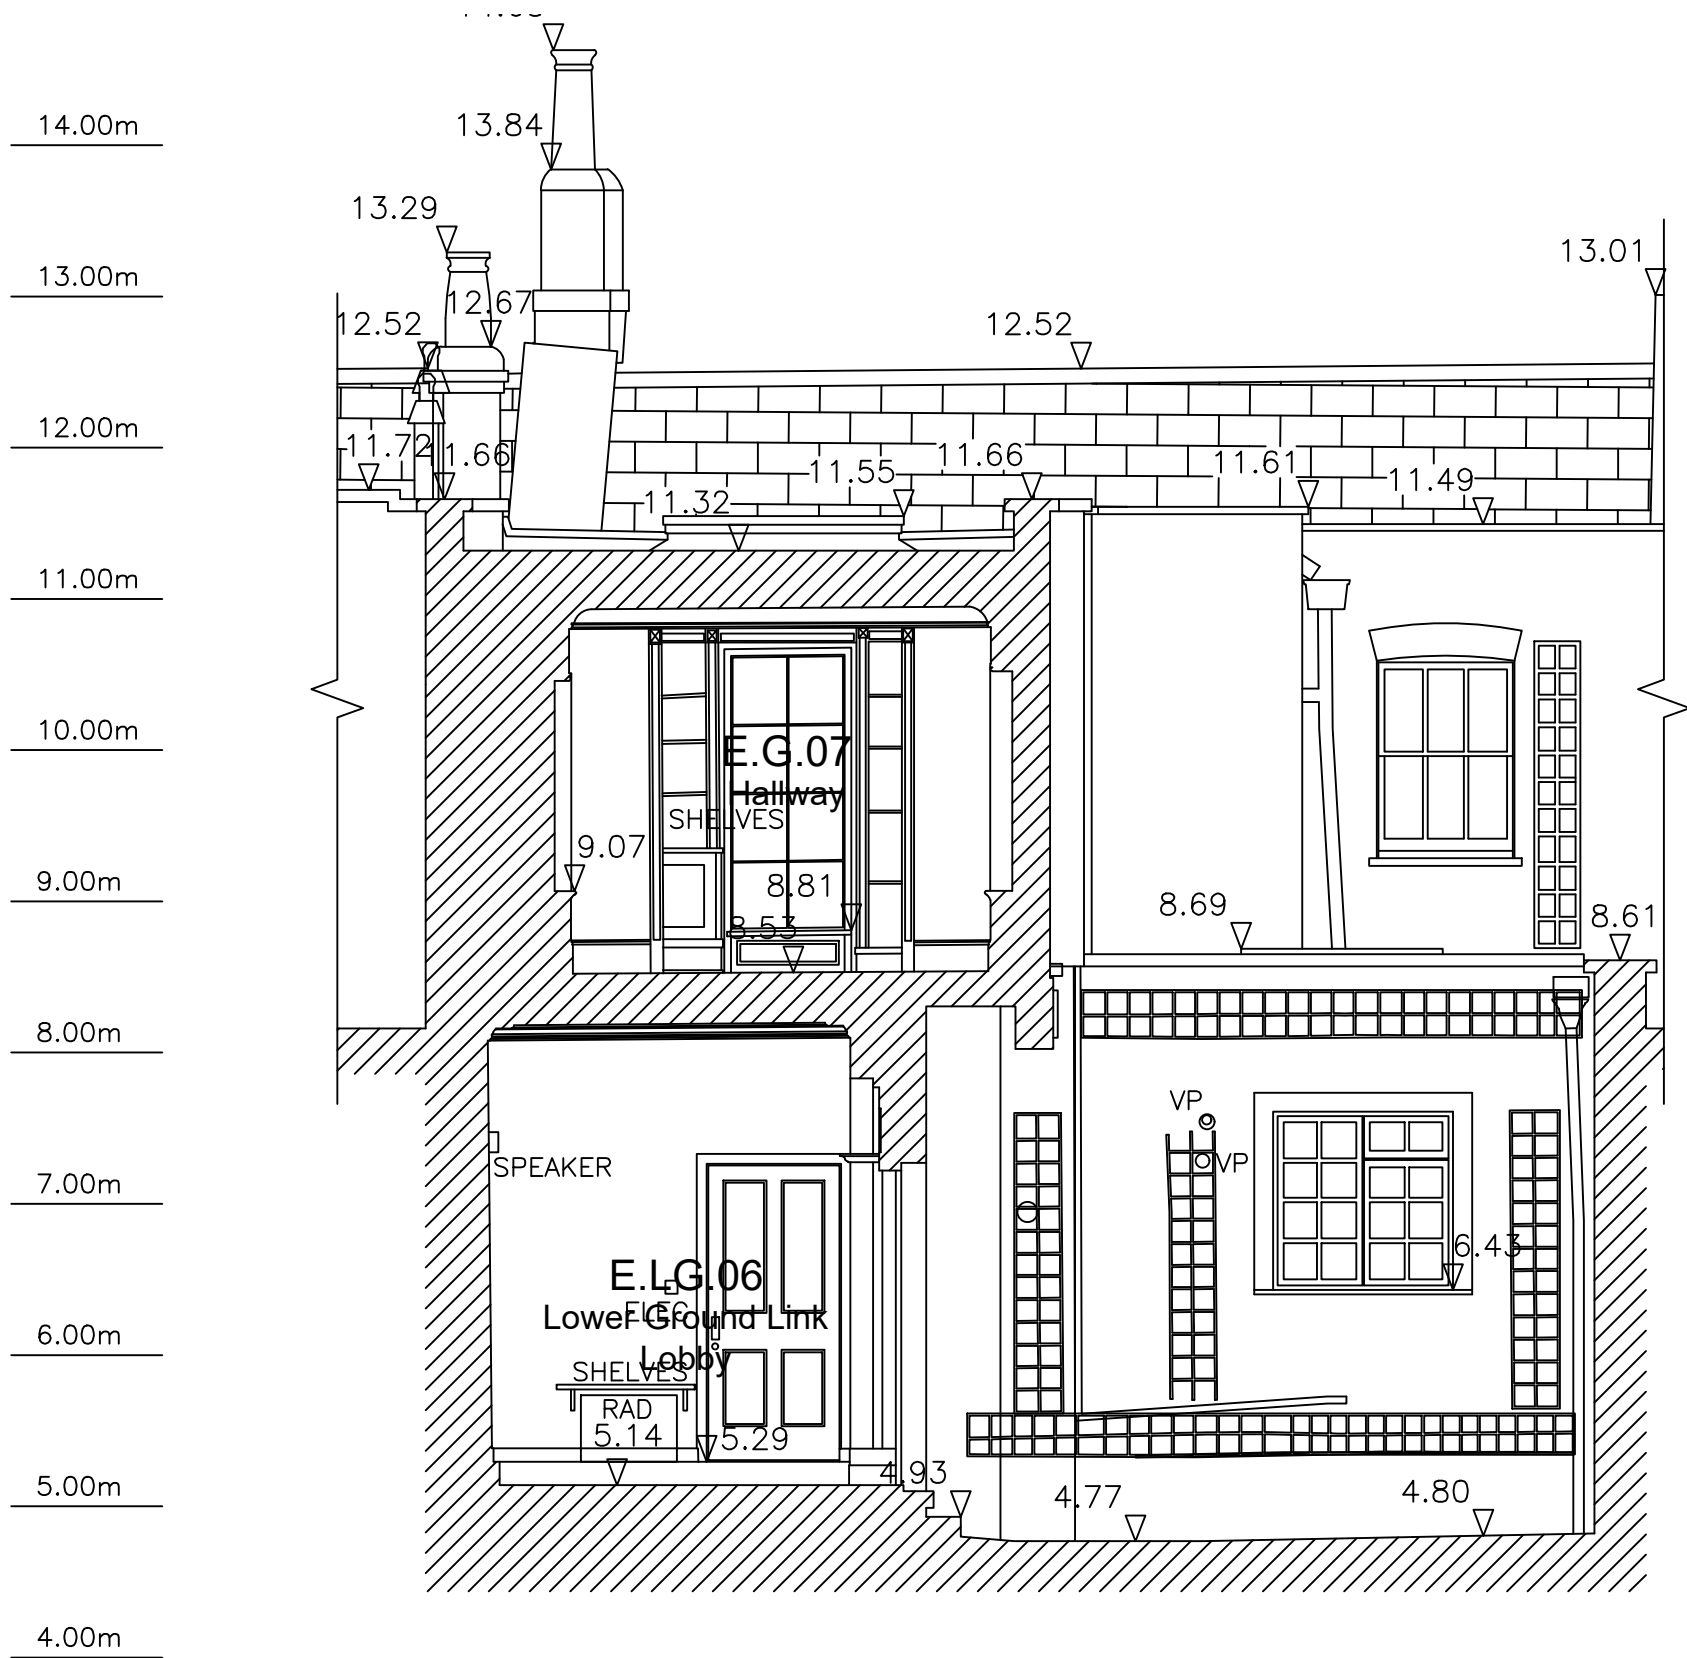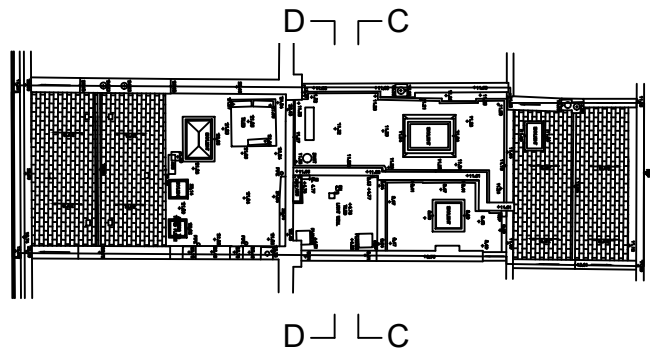

Section C

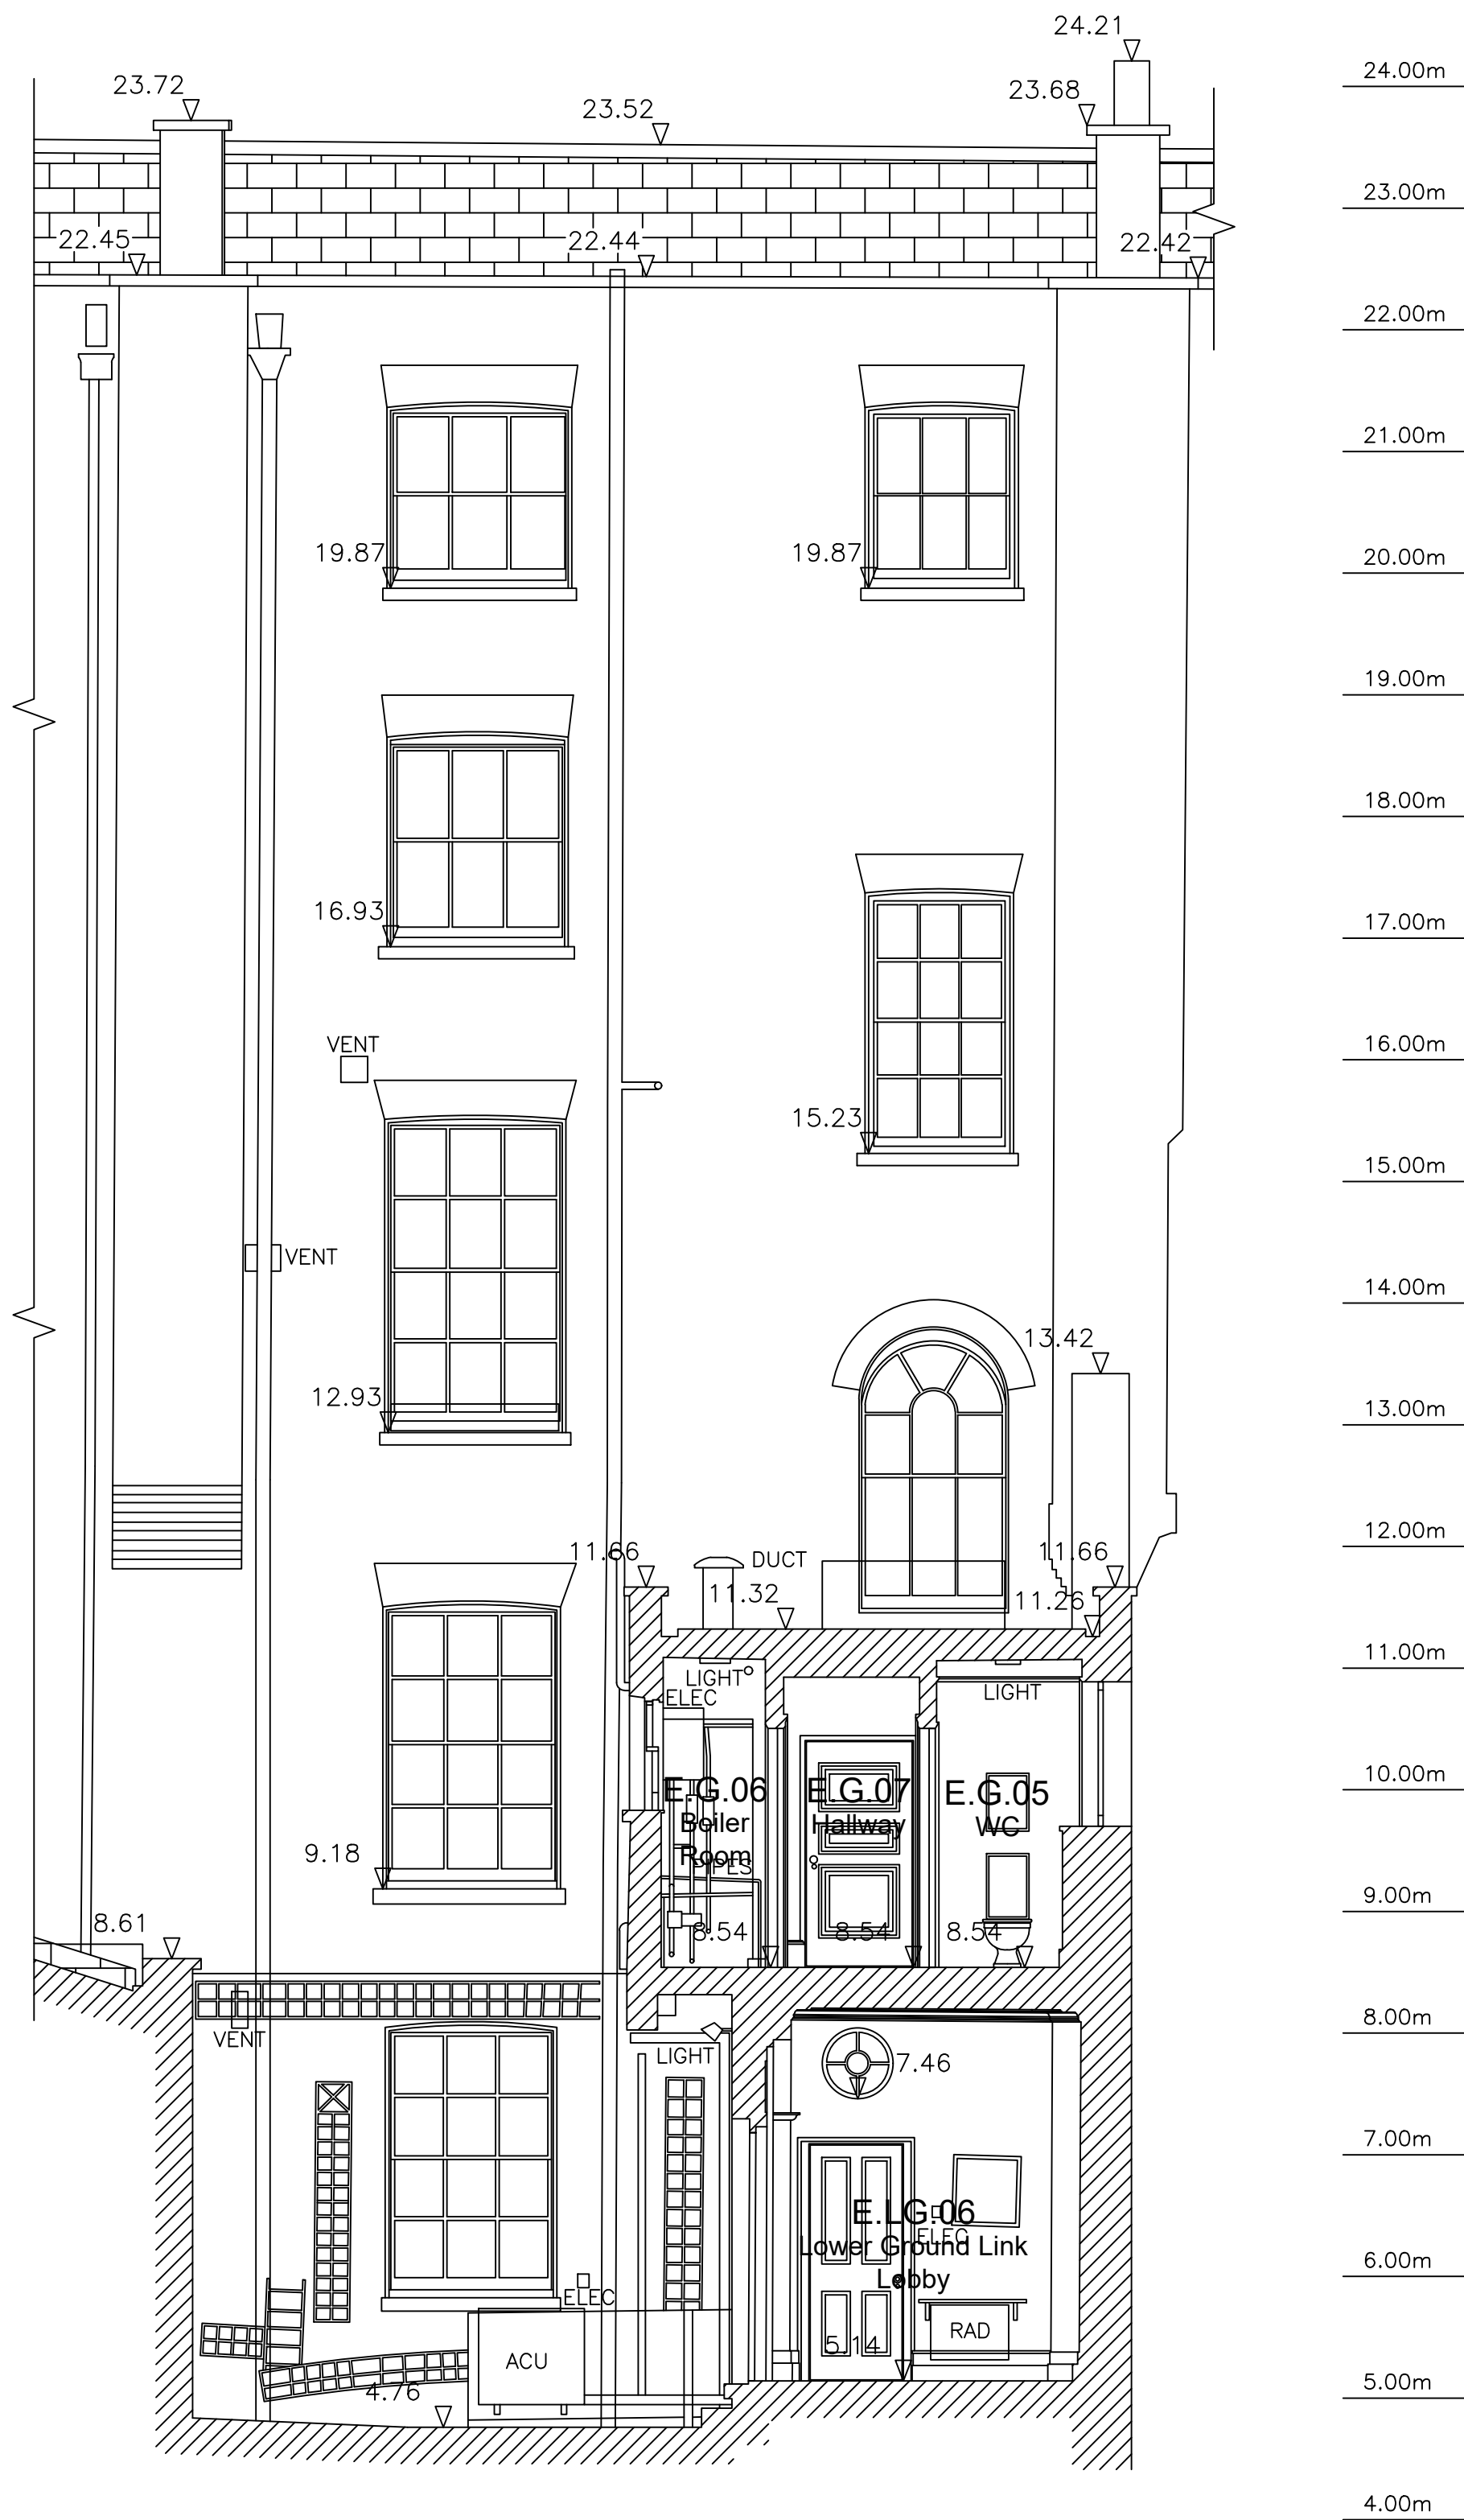

Section D

Notes

Copyright of this drawing and contents remain with Collett Zarzycki.

Do not scale from drawings.
The contractor is to verify dimensions on site prior to the commencement of work. Any discrepancies are to be reported to the Architect / Supervising Officer immediately.

If in doubt - seek clarification.

All work must comply with the current Building Regulations and local Byelaws. No materials are to be used or method of workmanship employed unless conformity with the current Codes of the Practice & British Standards is ensured.

General Notes

A 27.08.2020 Changed scale

Rev	Date	Notes	
COLLETT-ZARZYCKI LIMITED 28 FERNHEAD ROAD LONDON W9 3ET TEL: 020 8969 6967 FAX: 020 8960 6480 E-MAIL: mail@czld.co.uk ARCHITECTURE INTERIOR DESIGN FURNITURE LANDSCAPING			
Job			
55 Cumberland Terrace			
Title			
Existing Sections			
Date	Scale	Number	Rev
07-09-20	1:50 @ A1	2001-E-007	A
Drawing Status			
Planning			