


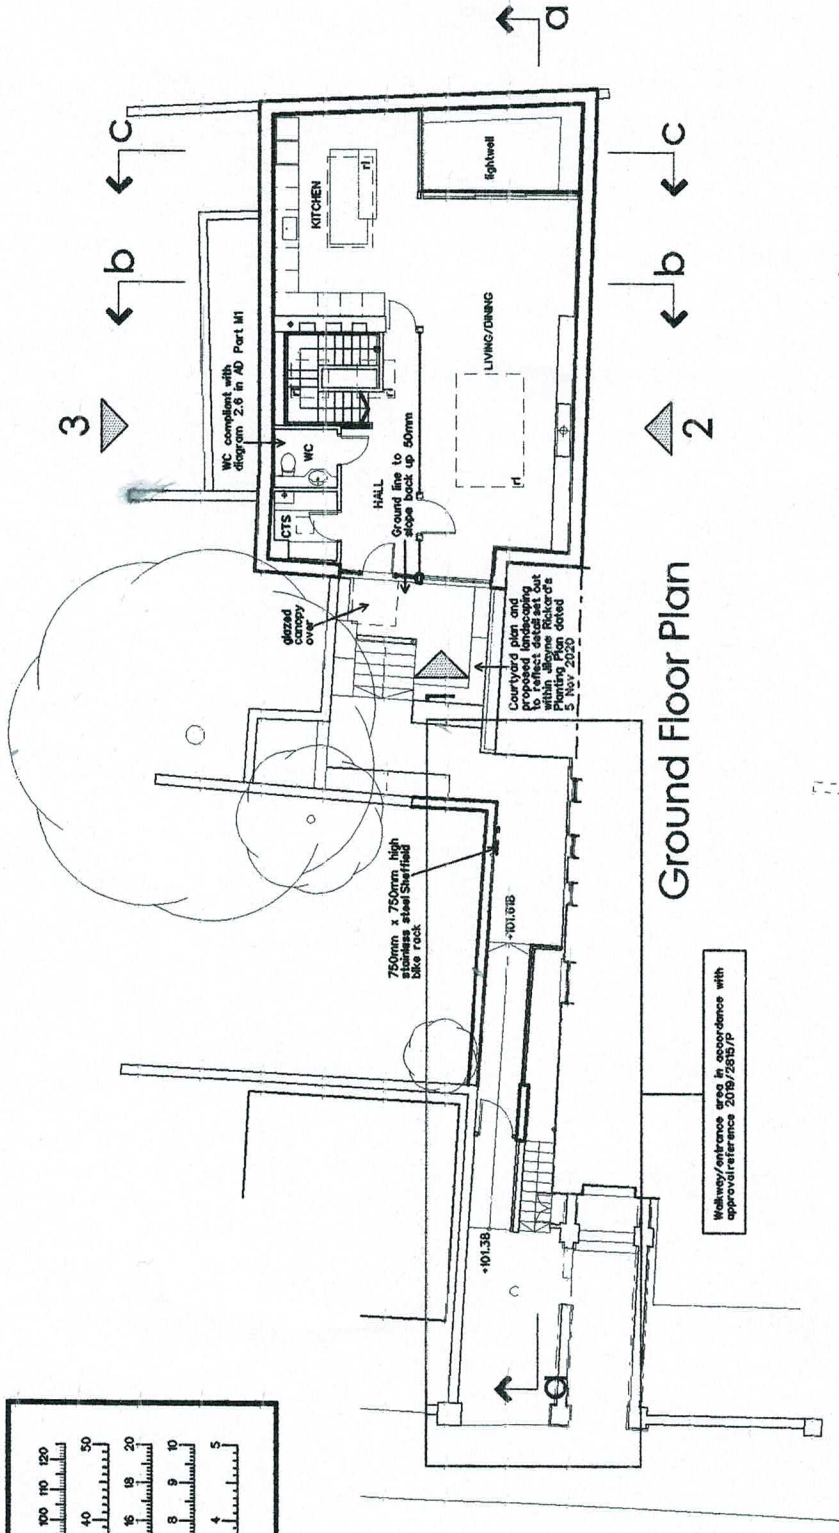


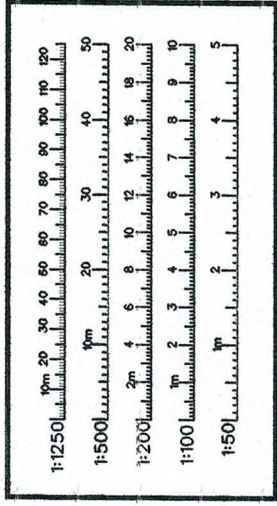


Ground Floor Plan

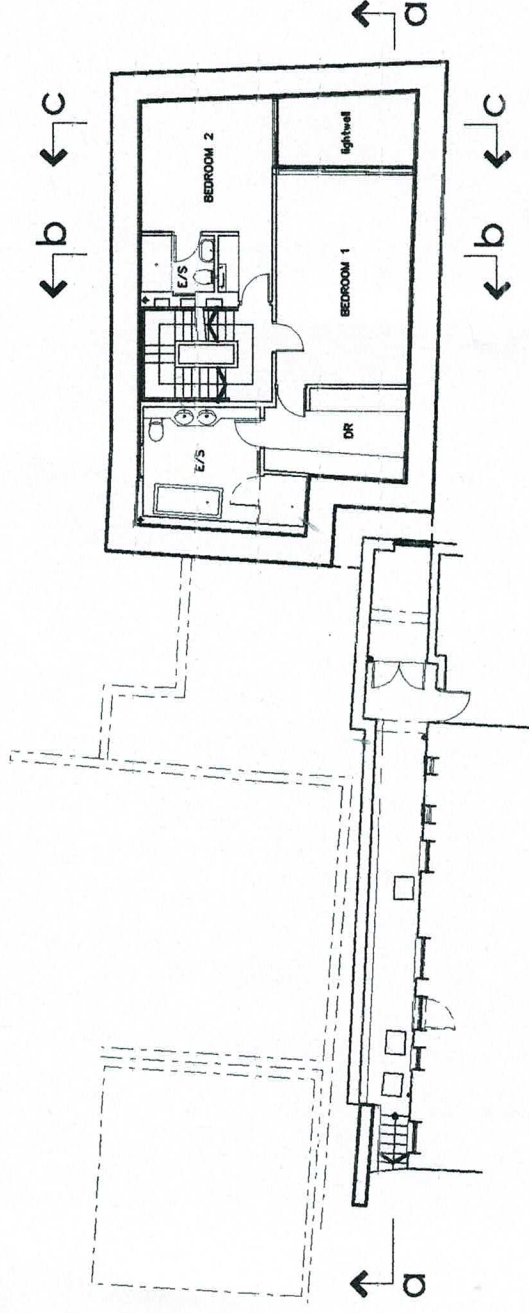

Basement Level 1 Plan

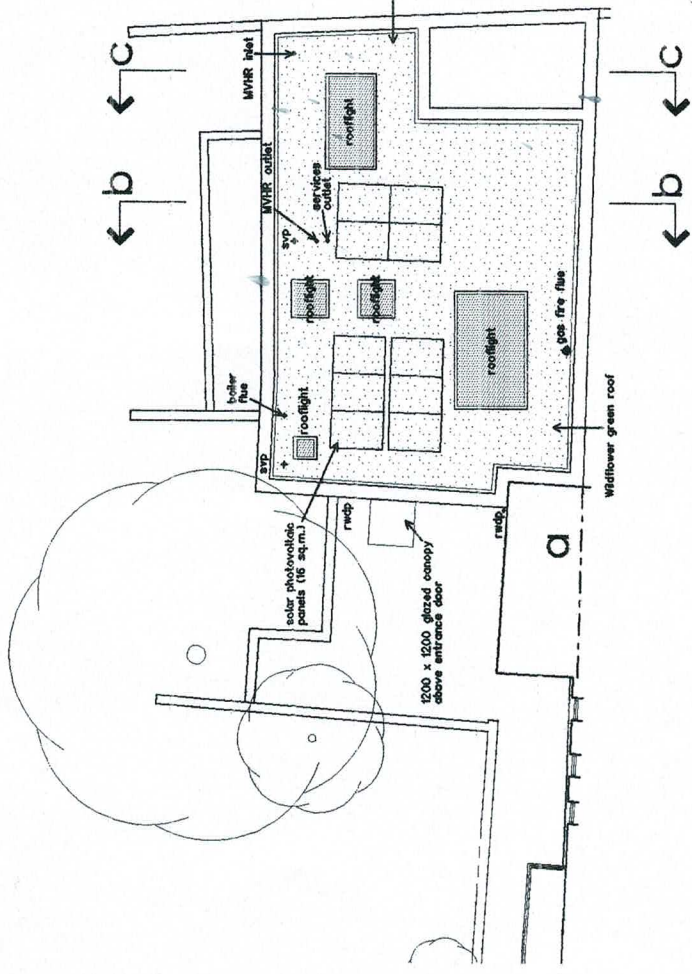


Roof Plan

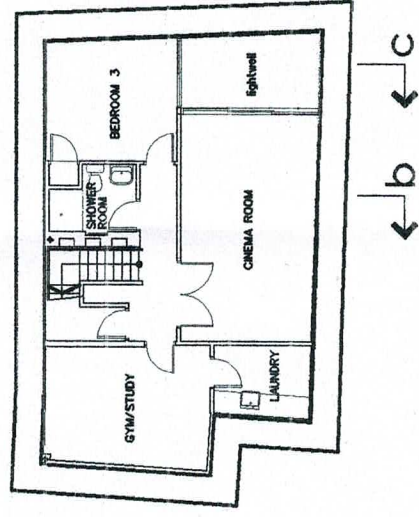

Basement Level 2 Plan



Site Location
SCALE 1:1250

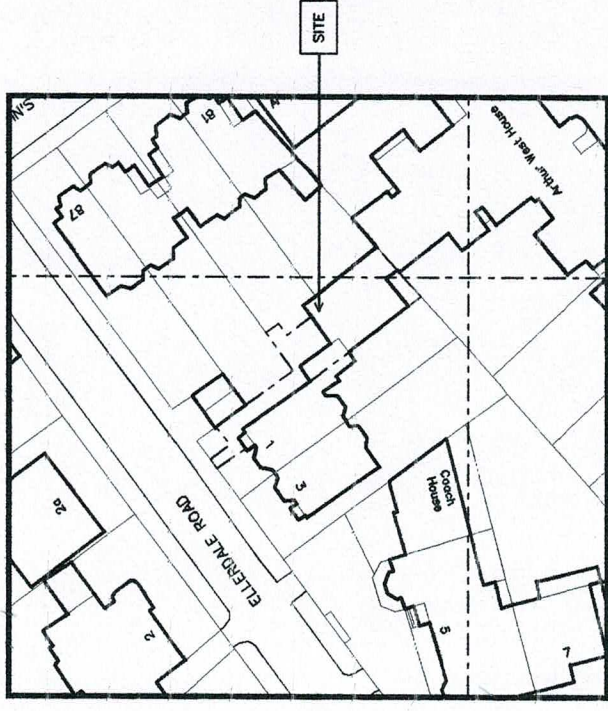

Block Plan
SCALE 1:500

Rev. H 02.11.21 Front courtyard area updated to reflect landscape plan
Rev. G 31.03.20 Internal layout updated entrance area altered to suit revised planning
Rev. F 12.05.16 Green roof system upgraded
Rev. E 12.05.16 PV cells repositioned and roof areas re-calculated
Rev. D 02.12.15 PV cells and rooflights altered
Rev. C 02.12.15 PV cells amended to suit comments from energy consultant. Rooflights enlarged
Rev. B 29.11.15 Perimeter walls altered following receipt of updated structural information and roof plan added
Rev. A 05.11.15 Pool removed

Knight Architecture & Design
9 High Street
Odney
BUCKS MK46 4EB
Tel: 01234 711607 Fax: 01234 711607
e-mail: mark@knight-architects.co.uk

Project	Land adjoining 1 Ellersdale Road, London, NW3 8BA
Client	Mr. J. McElroy
Proposed floor plan, block plan and site location	
Scale	1:100 1:500 1:1250
Date	26 Oct 2015
Drawing No.	28471-07
Rev.	H

DO NOT SCALE FROM THIS DRAWING. ALL DIMENSIONS MUST BE CHECKED ON SITE.