



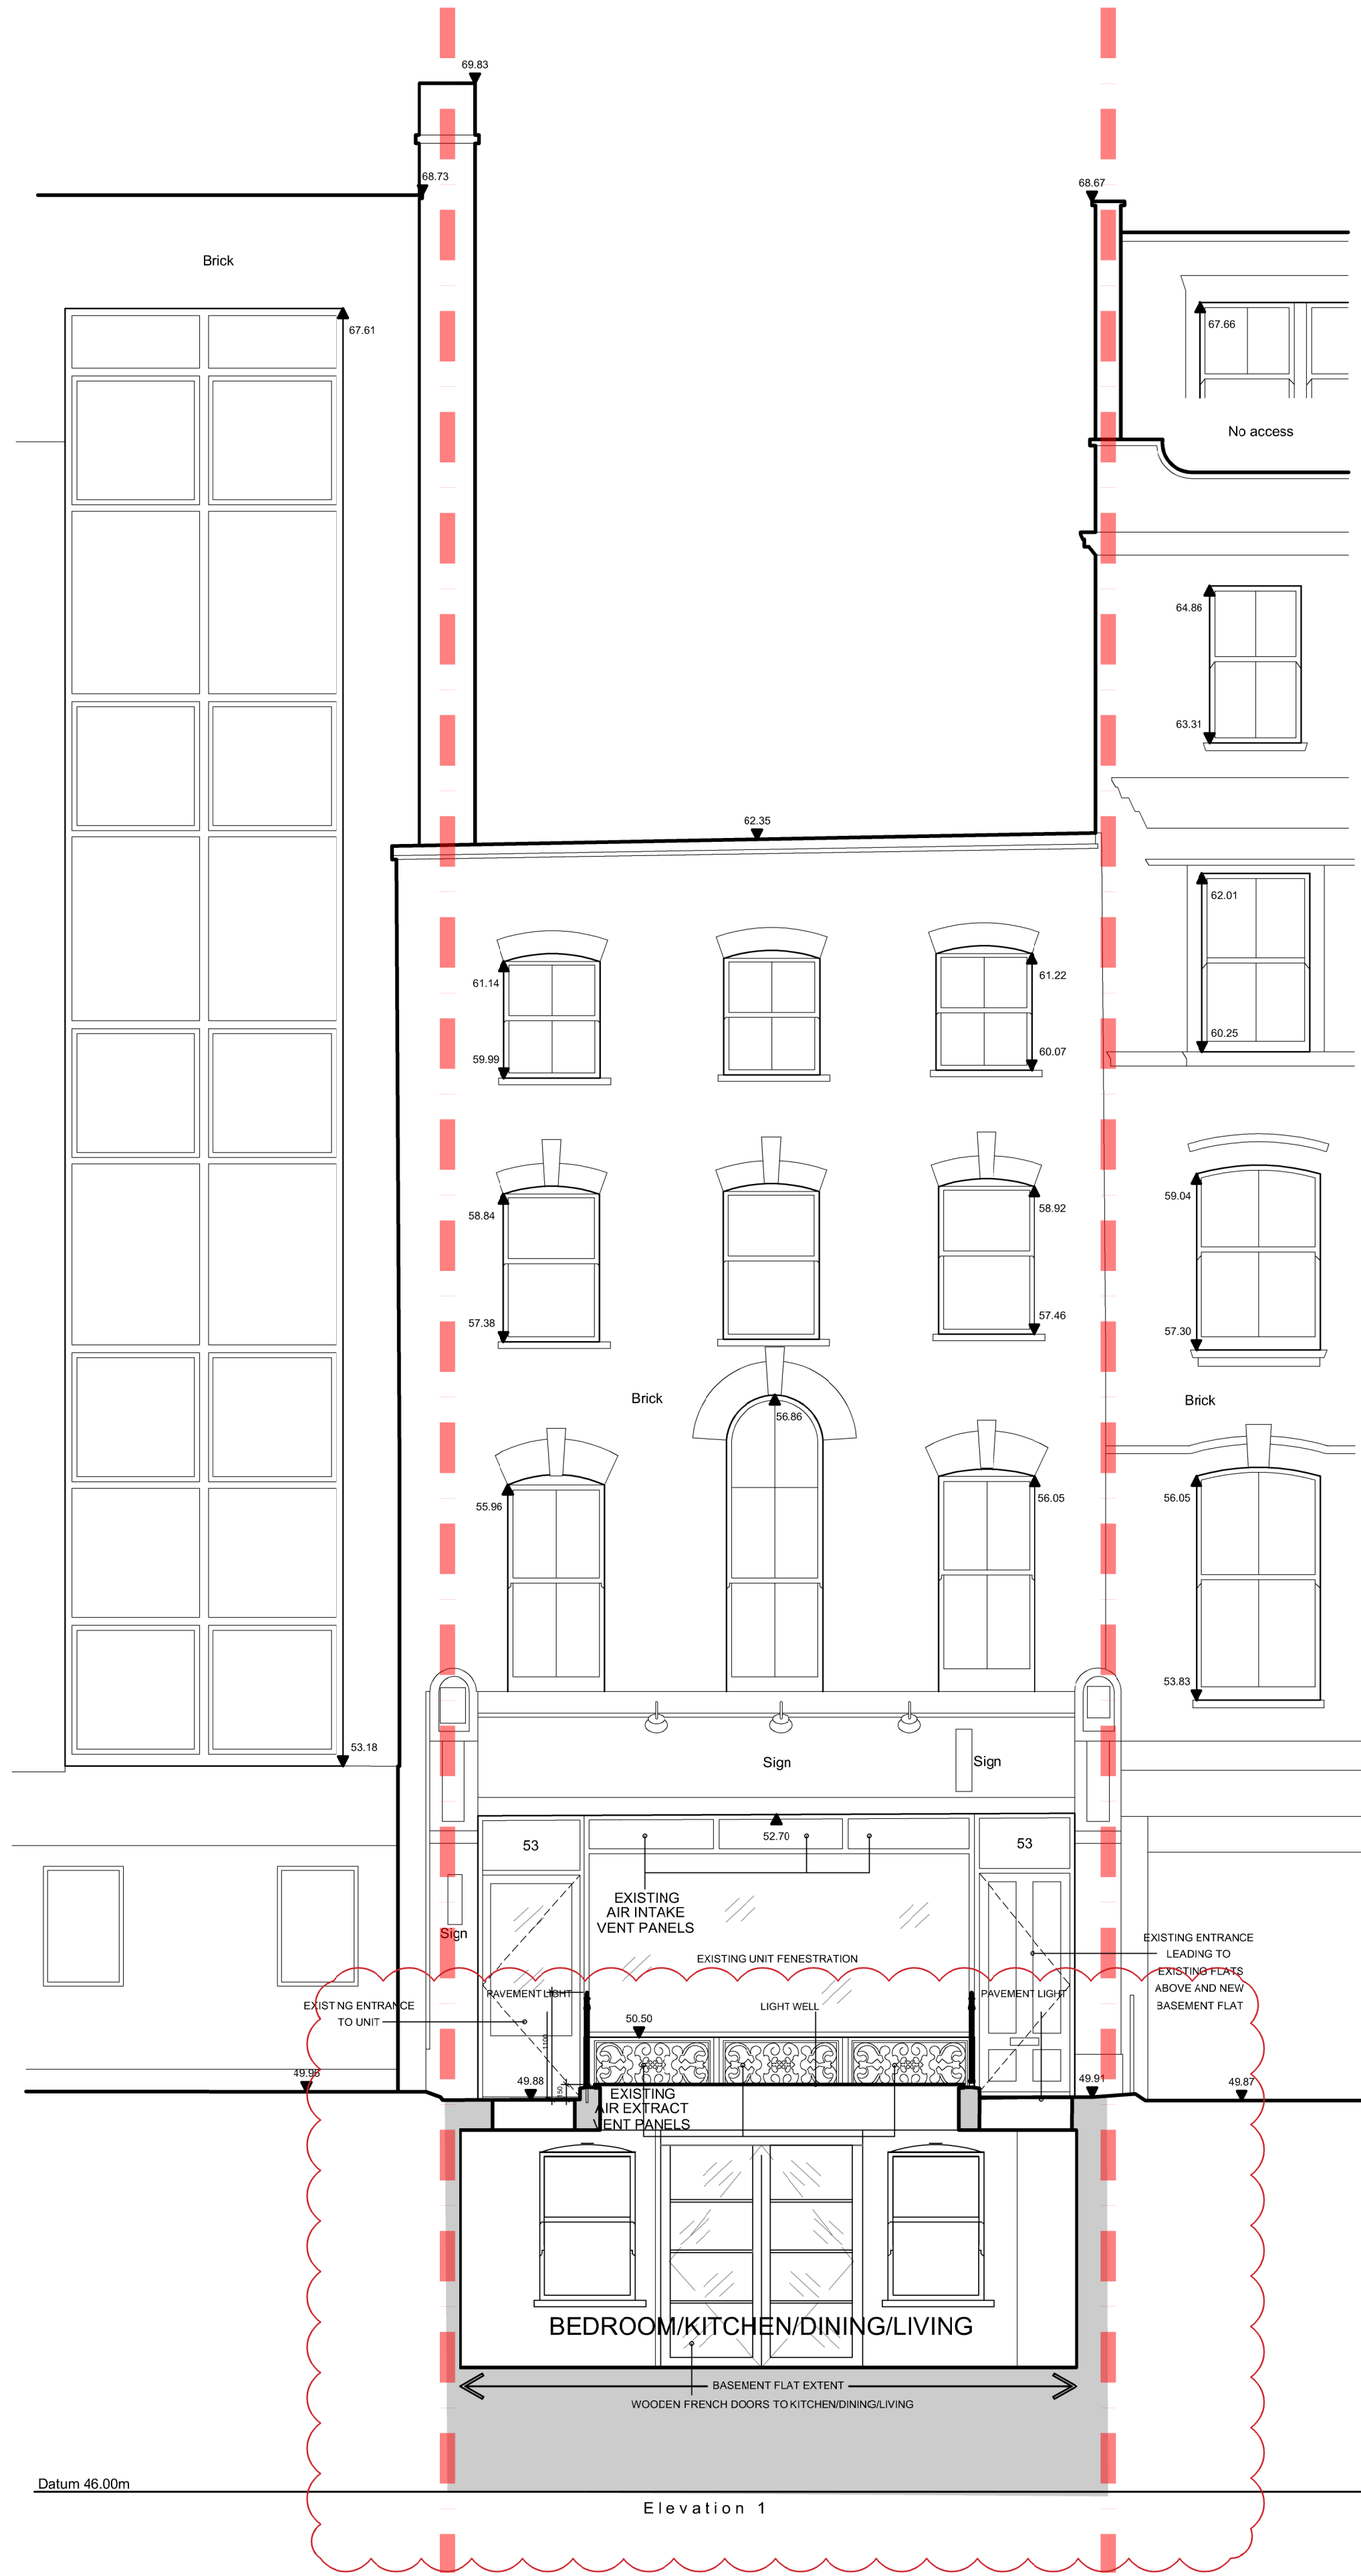


1 PROPOSED FRONT ELEVATION SECTION

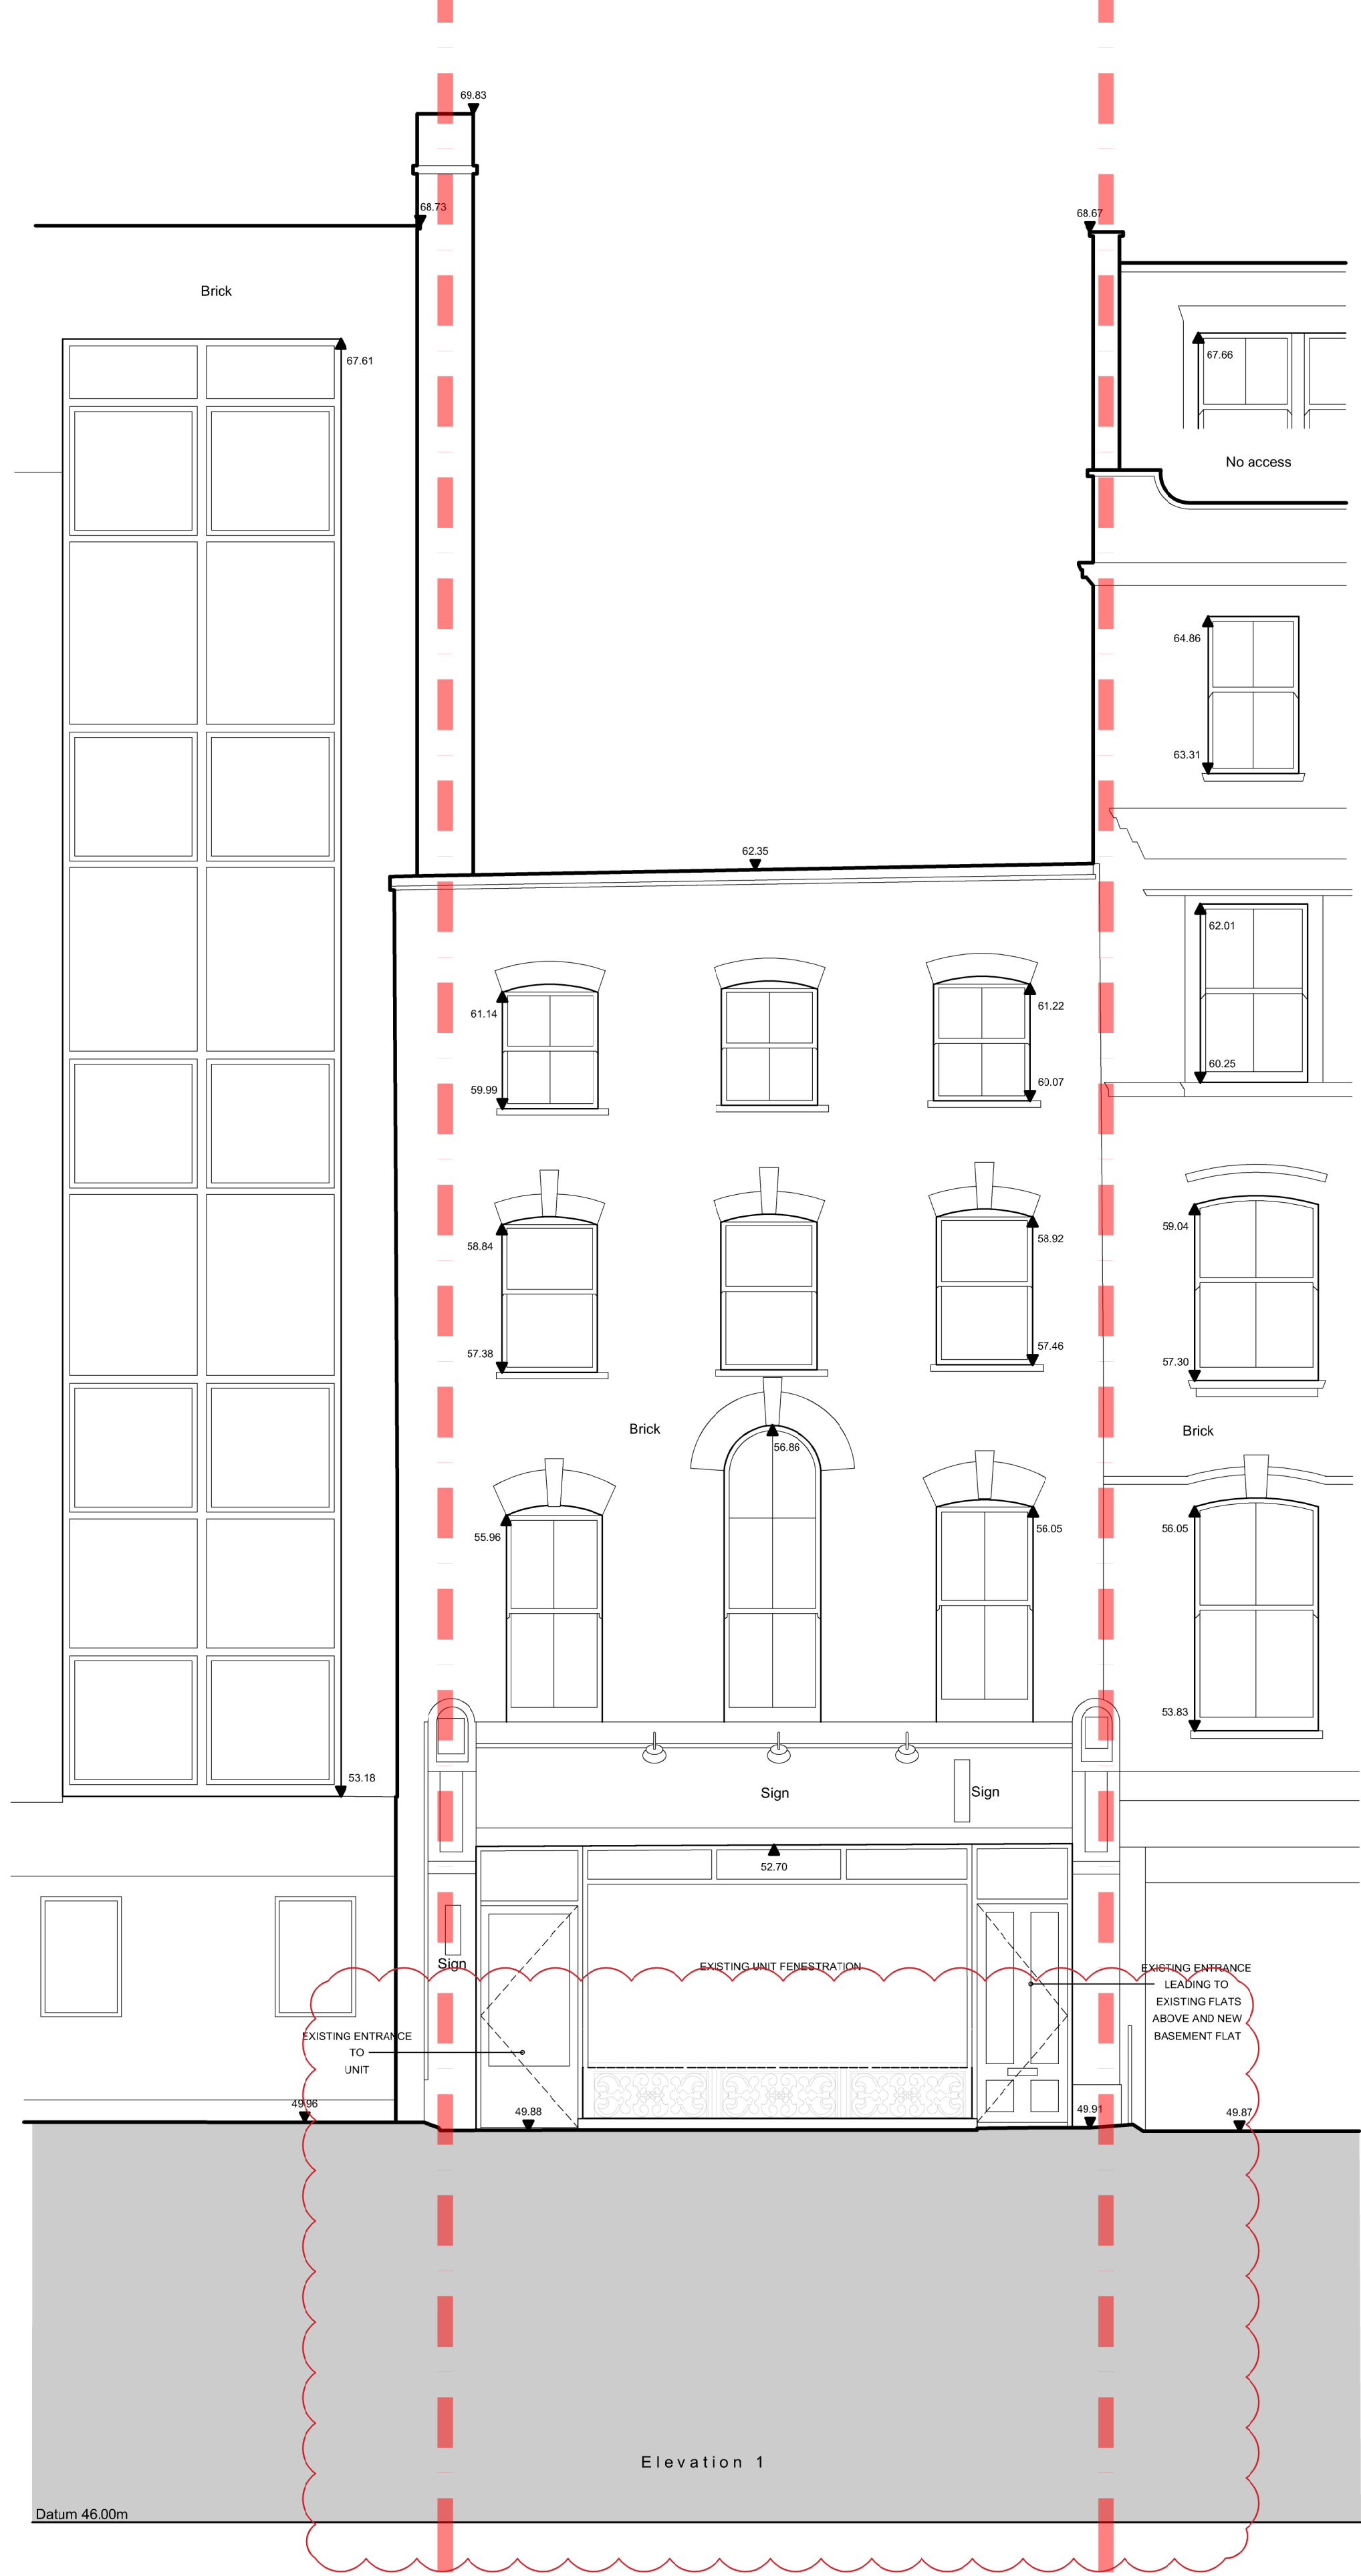

2 PROPOSED FRONT ELEVATION



Notes:

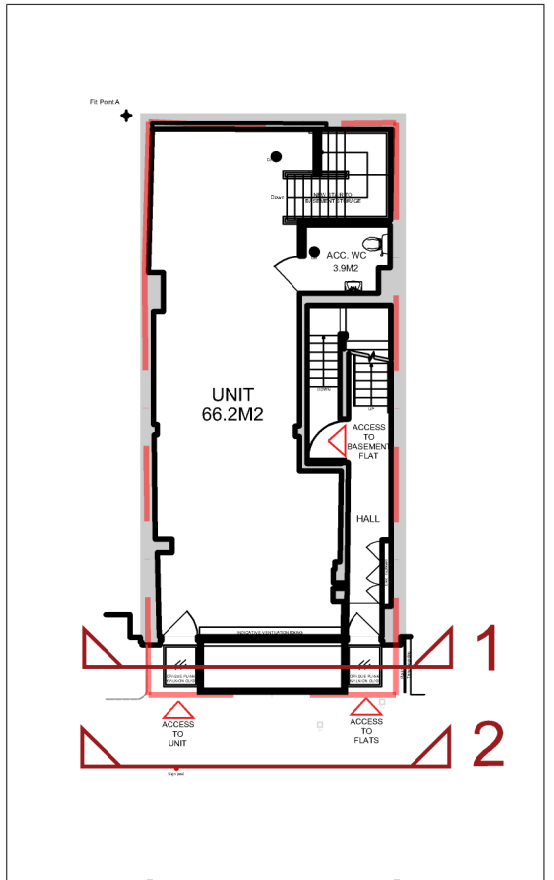

KEY PLAN
Scale 1:200 @ A1

F	03.11.2021	Pavement lights added	SB	PB
E	02.11.2021	Existing pavement lights added	SB	PB
D	04.10.2021	Amendment to basement elevation	EJ	PB
C	01.10.2021	Wall elevation adjusted	SB	PB
B	21.07.2021	Glass wall adjusted	SB	PB
A	05.07.2021	Elevations updated to reflect new layout	SB	PB

Rev: Date: Details: By: Chk:



EngineRoom
2 Cardinal Street
Ipswich
IP1 1LG

PLANNING

Client / Location:
53 Charlotte Street, London

Drawing:
PROPOSED FRONT ELEVATIONS

Scale: 1:50 @ A1	Date: 01/04/2021	Drawn: IB	Check: PB
---------------------	---------------------	--------------	--------------

Job No: ER2101003	Dwg No: 303	Rev: F
----------------------	----------------	-----------

Copyright EngineRoom(technical) Ltd. This title block is 100mm wide at full scale.
Do not scale. Work to figured dimensions only which should be verified on site.