


01
00_265

Courtyard Elevation
East Elevation


1:20

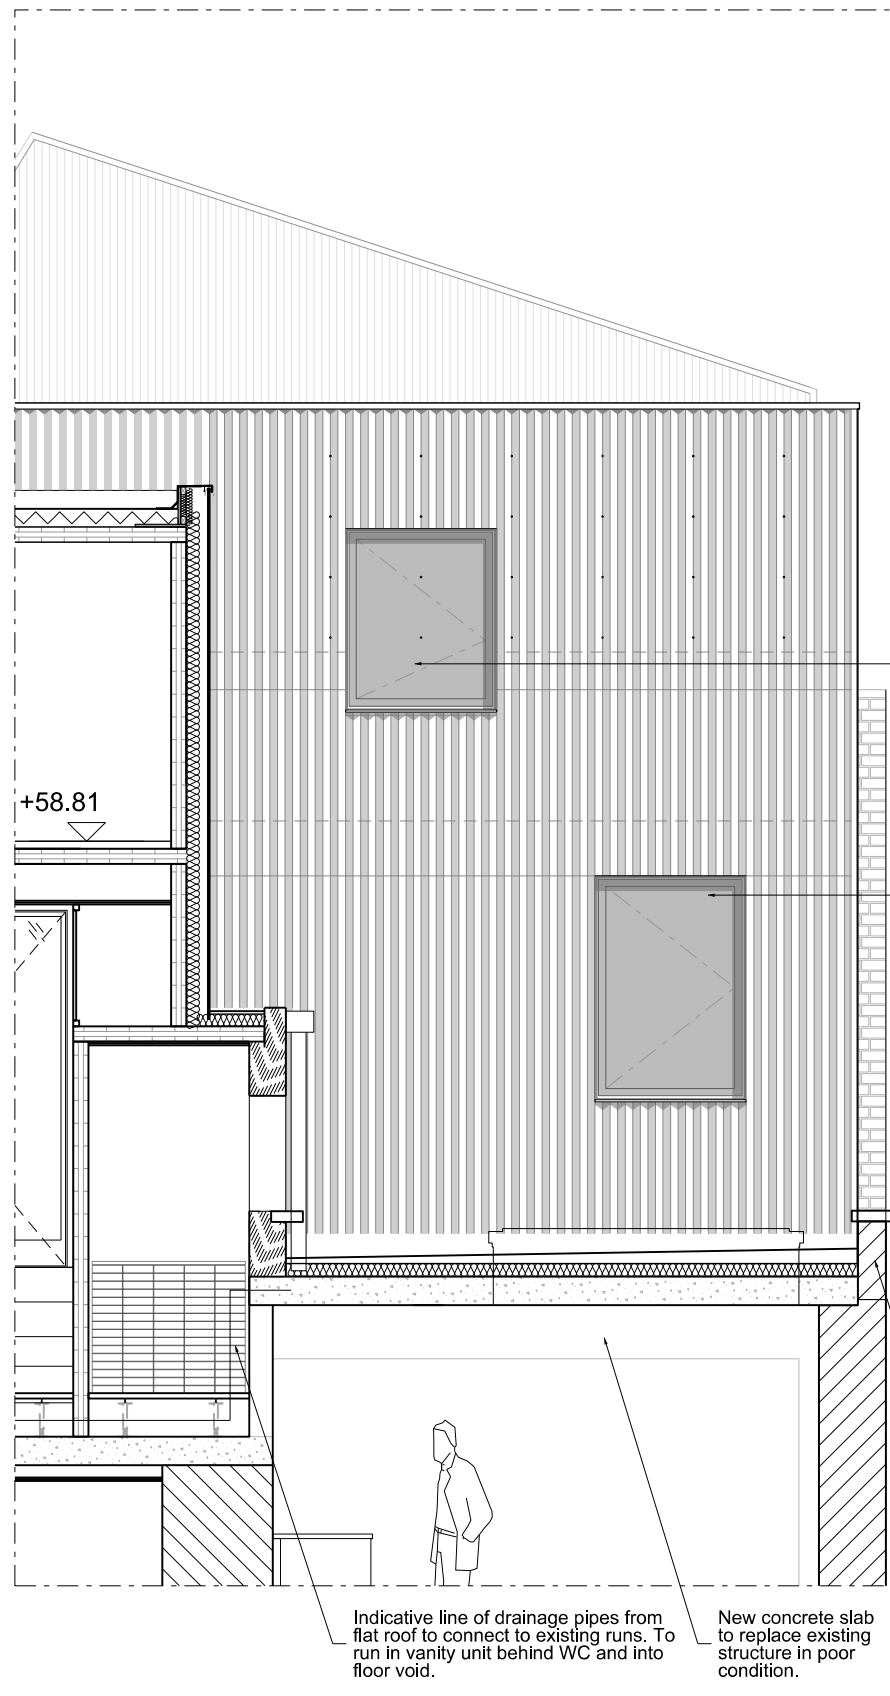

02
00_265

Courtyard Elevation
South Elevation

1:20

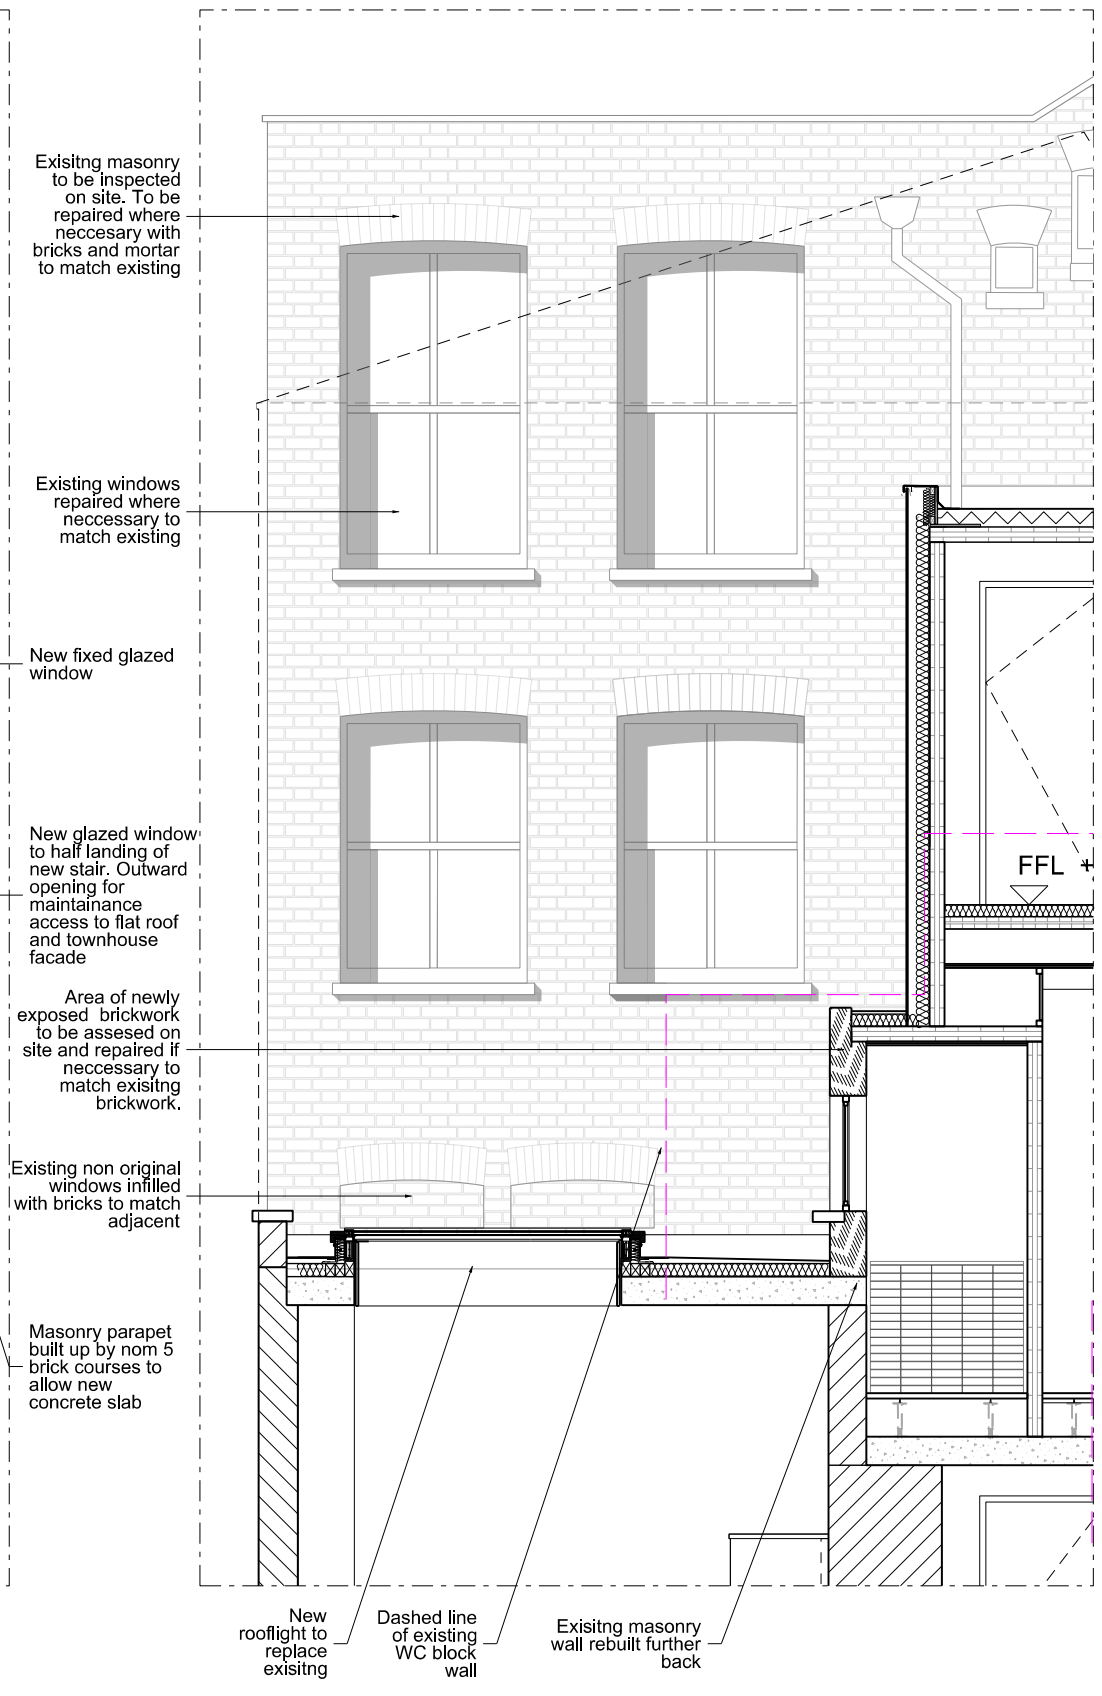

03
00_265

Courtyard Elevation
North Elevation

1:20

0 1 2 Metres

Scale 1:50

Revisions
PL1 19/10/21 FOR PLANNING

Client
John Farrell

Project
5 Denmark Street

Drawing Title
5 Denmark Street
Proposed Courtyard
Elevations

Drawing Number
1502_00_265

Scale 1:50

Drawn by GW

REV: PL1

Status For Planning

Date 21/04/2021

ianchalkarchitects
70 Cowcross Street London EC1M 6EJ / 0203 7807355 / ianchalkarchitects.com

Do not scale. All dimensions to be confirmed on site. Information contained in this drawing is the sole copyright of Ian Chalk Architects and is not to be reproduced without permission.