





E EXISTING FRONT ELEVATION
SCALE: 1:50 @ A1

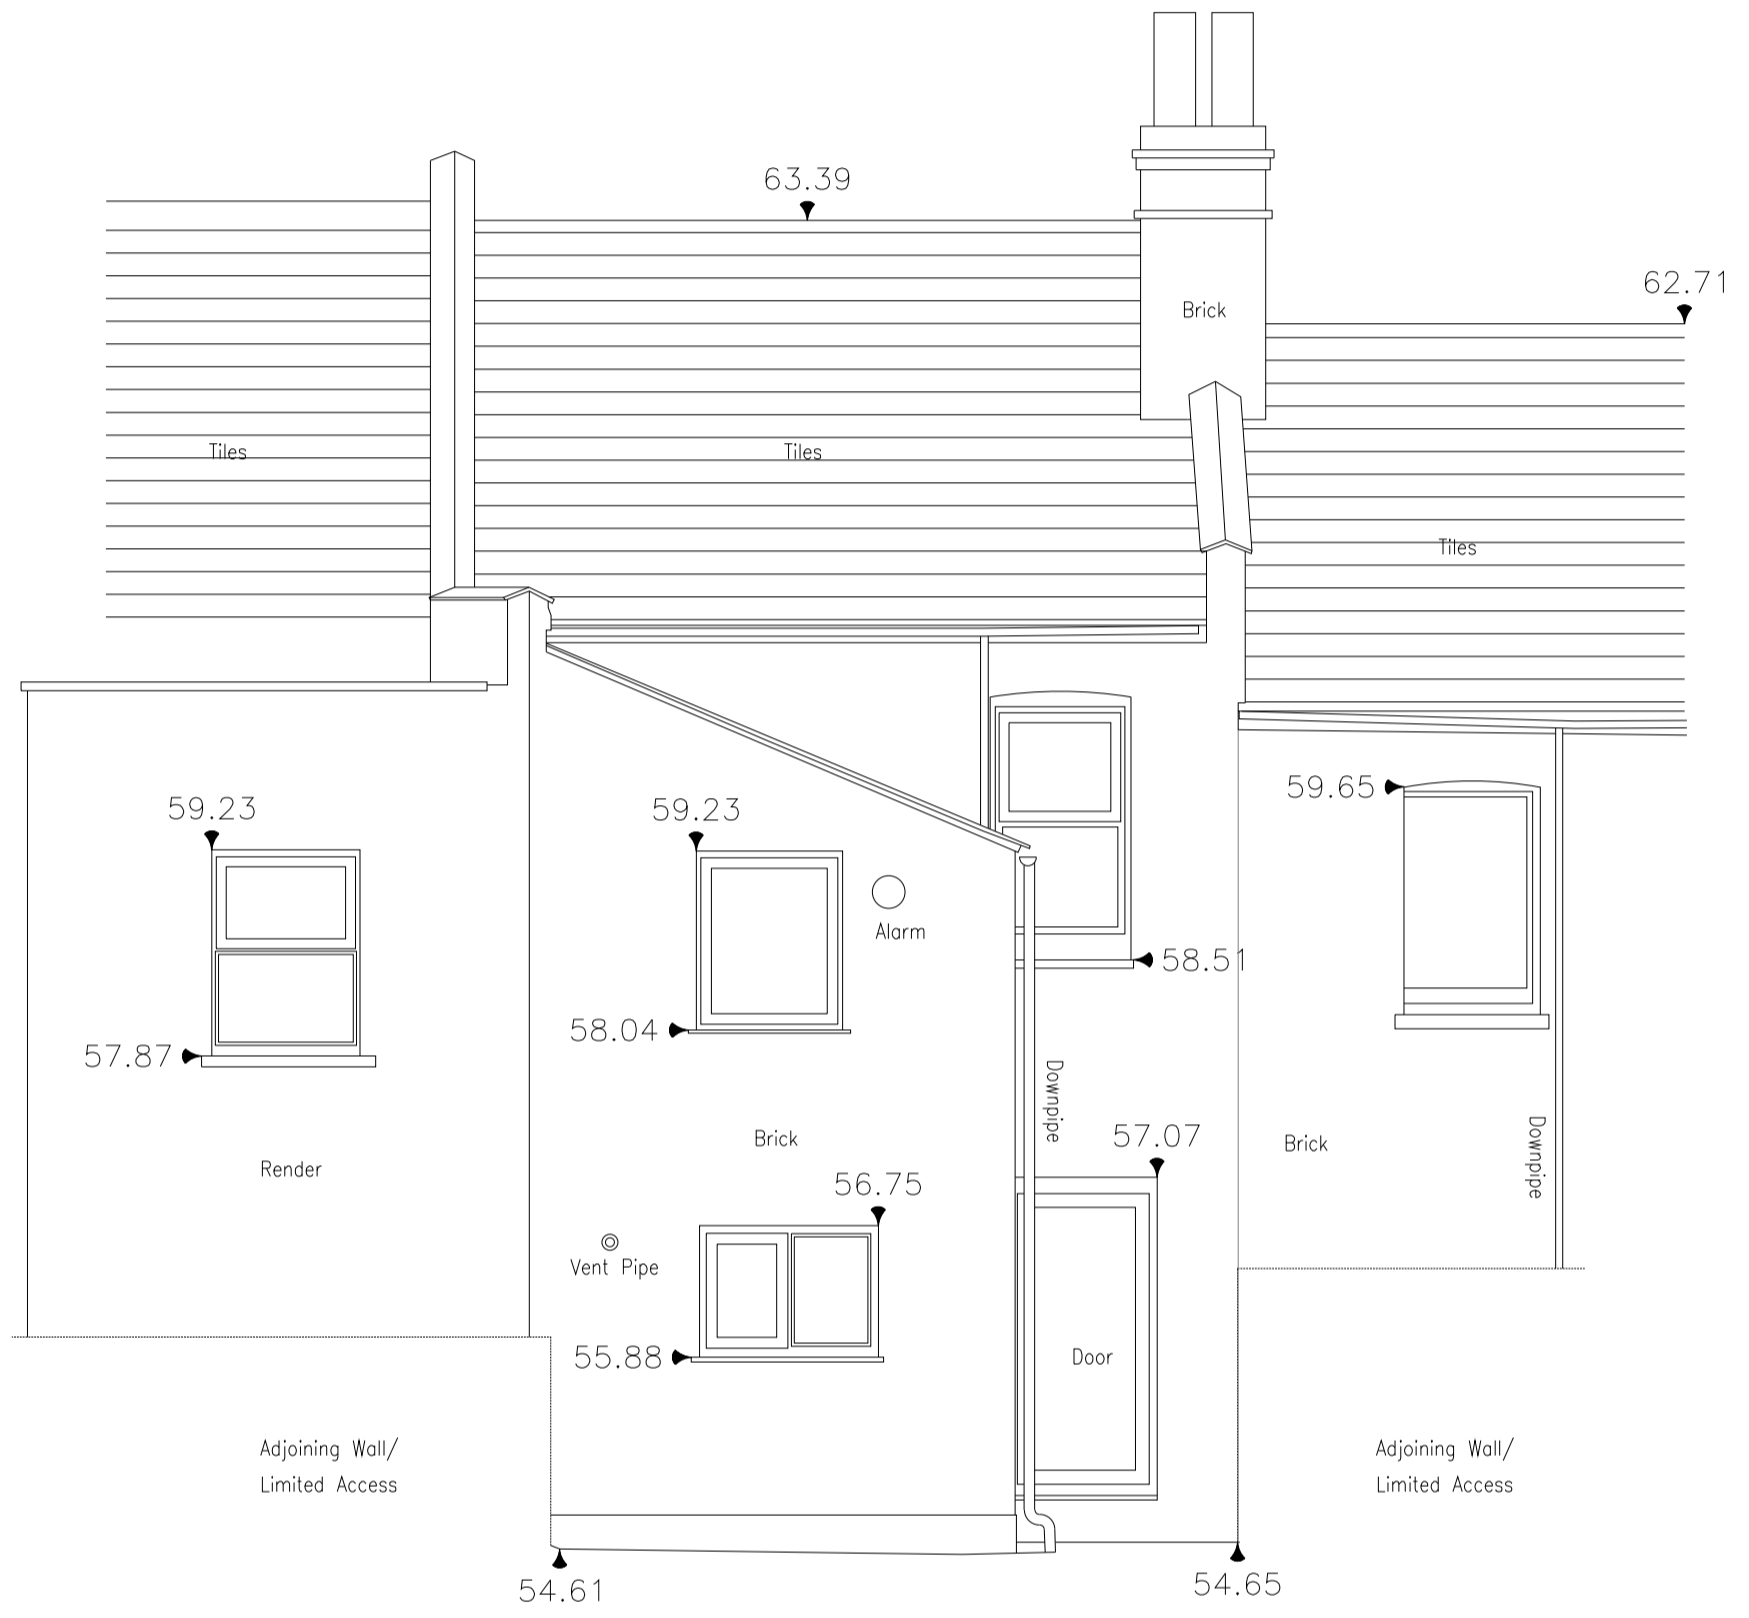

E EXISTING REAR ELEVATION
SCALE: 1:50 @ A1

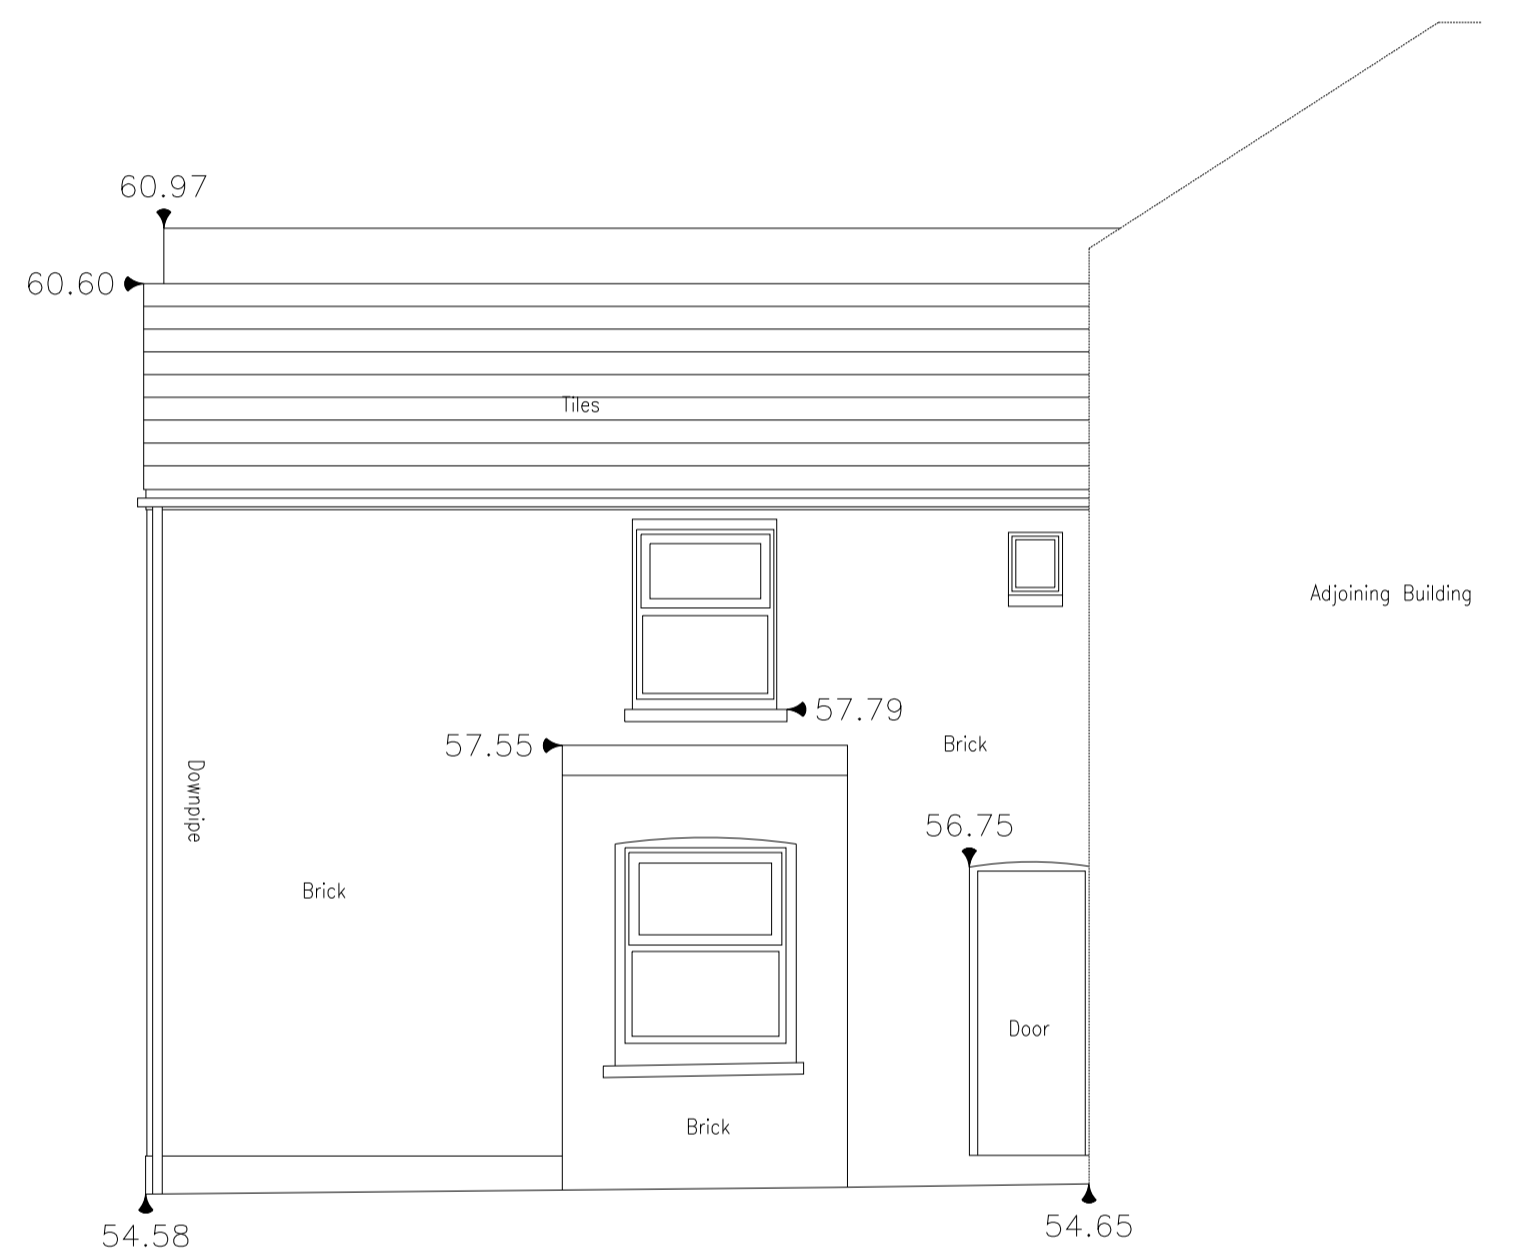

E EXISTING SIDE ELEVATION
SCALE: 1:50 @ A1

Front Elevation
Datum Used: 50.0m

Rear Elevation
Datum Used: 50.0m

Side Elevation
Datum Used: 50.0m

