





PROPOSED FRONT ELEVATION
SCALE: 1:50 @ A1

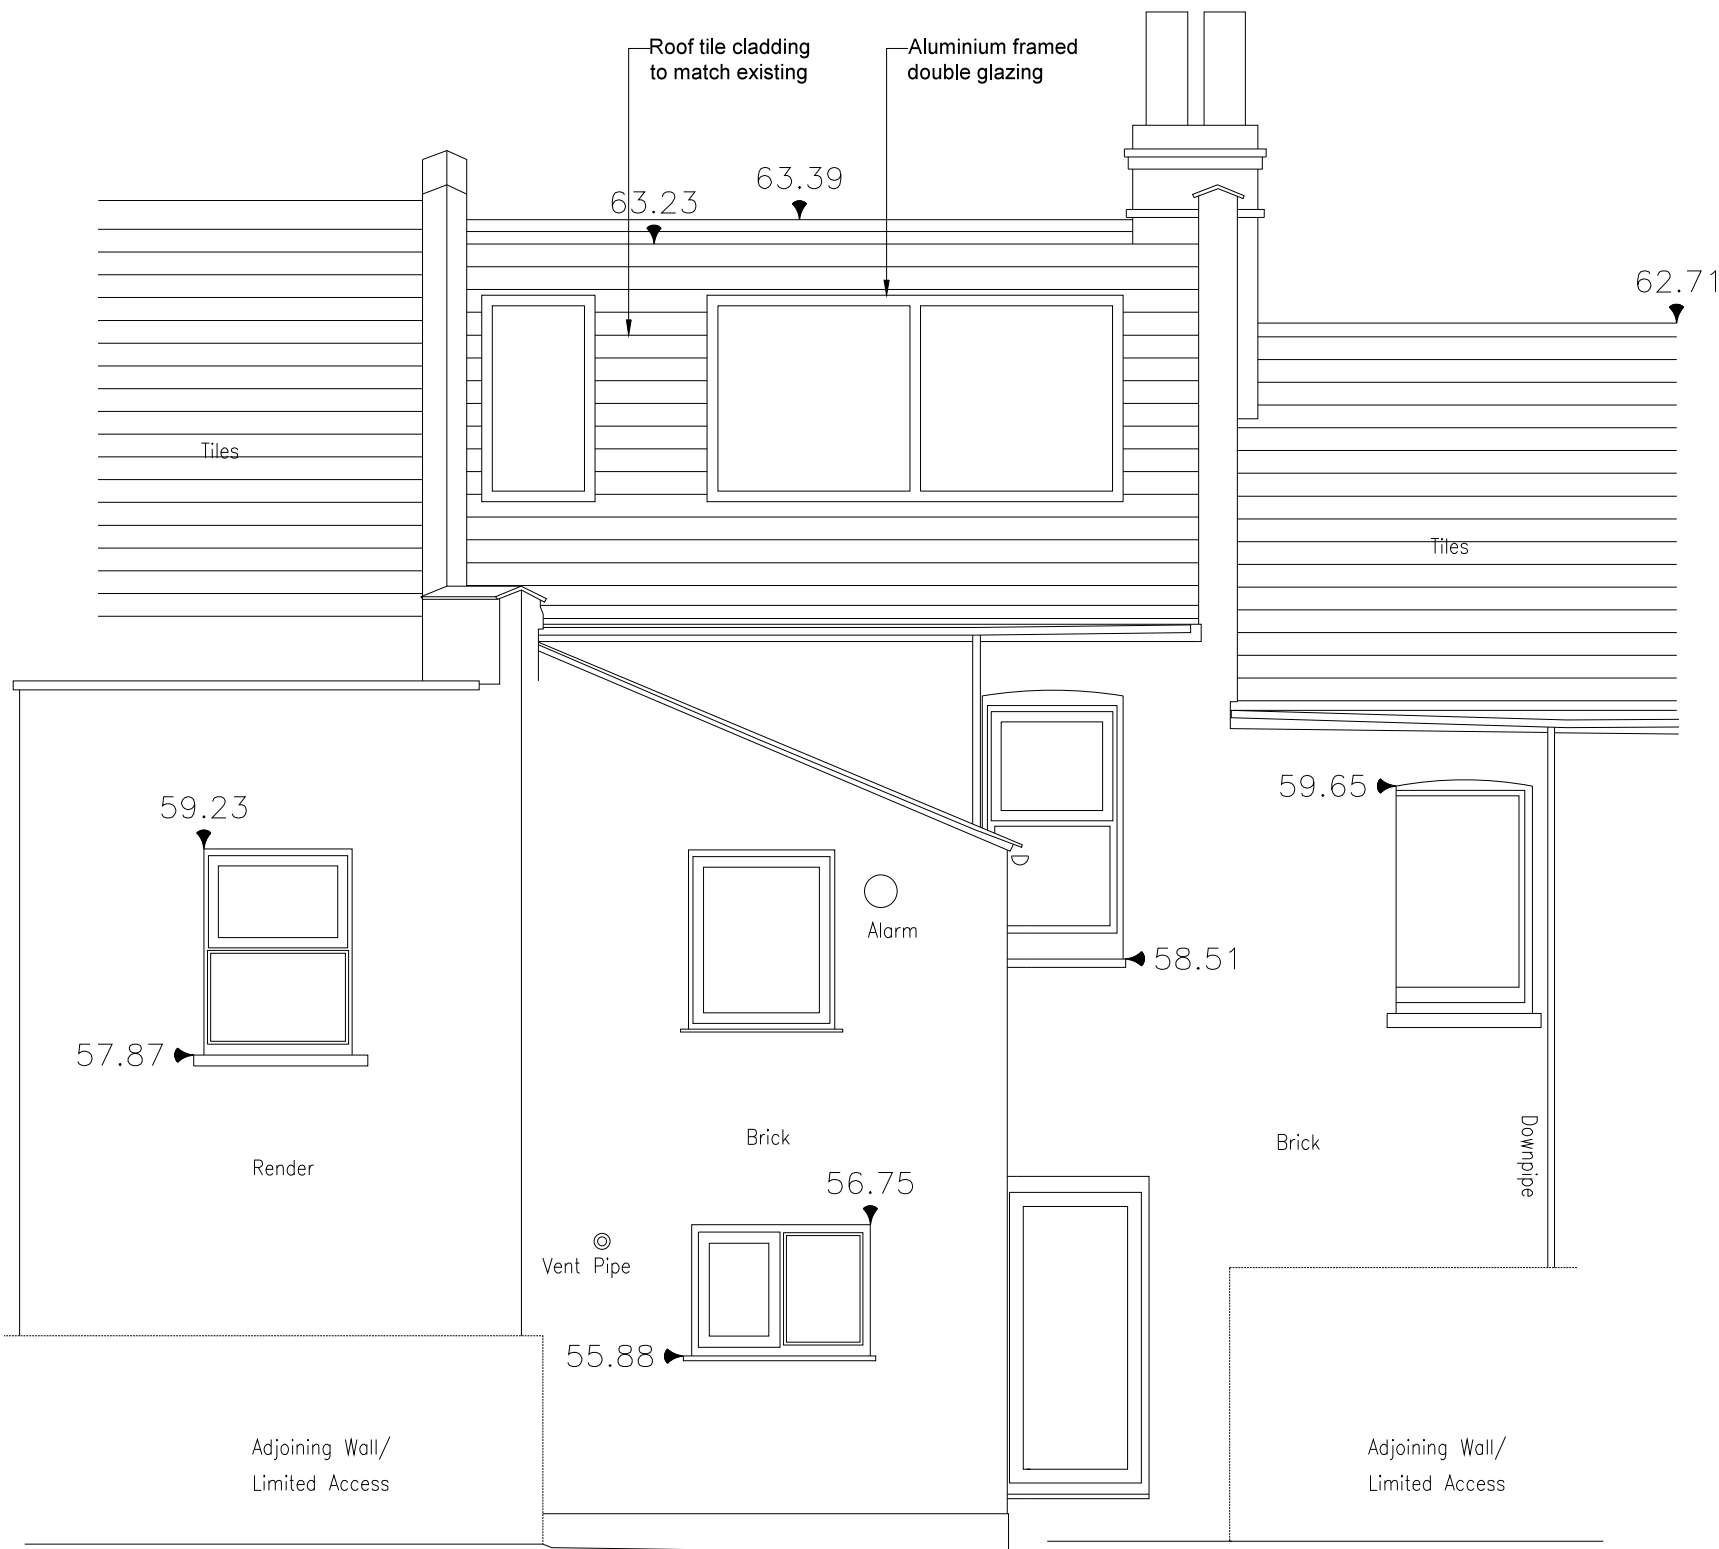

PROPOSED REAR ELEVATION
SCALE: 1:50 @ A1

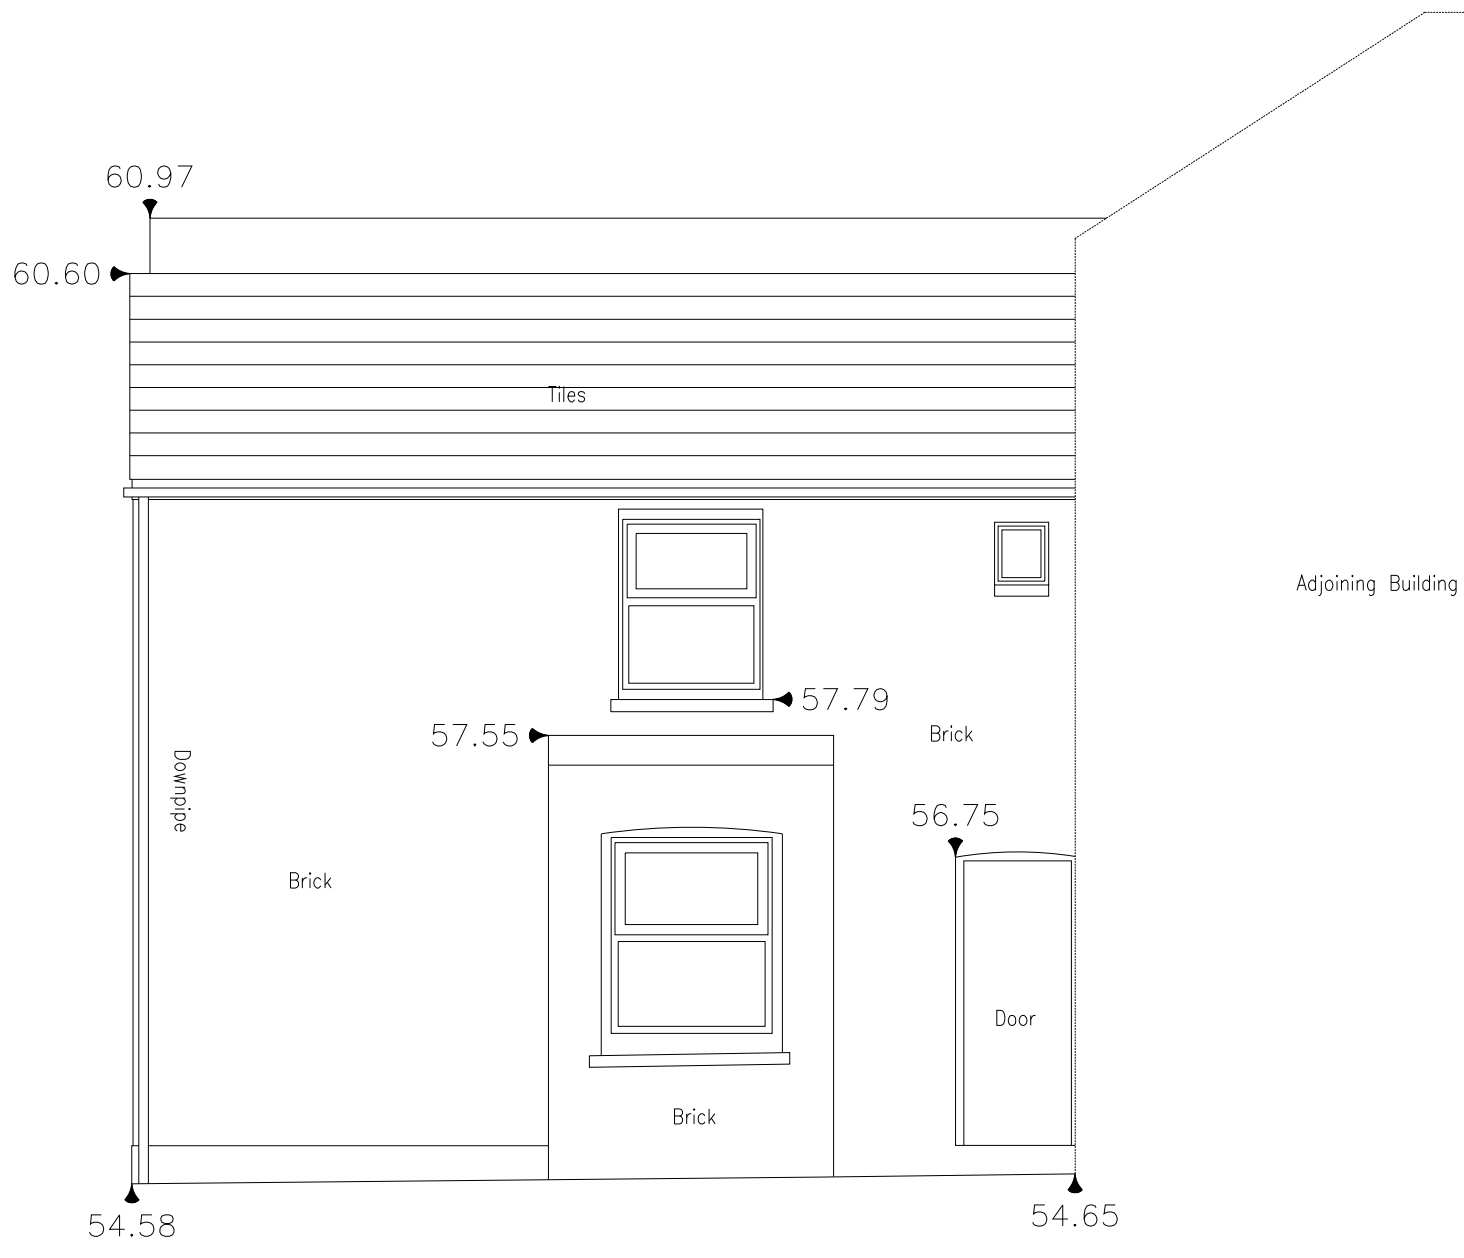

PROPOSED SIDE ELEVATION
SCALE: 1:50 @ A1

Front Elevation

Datum Used: 50.0m

Rear Elevation

Datum Used: 50.0m

Side Elevation

Datum Used: 50.0m

