




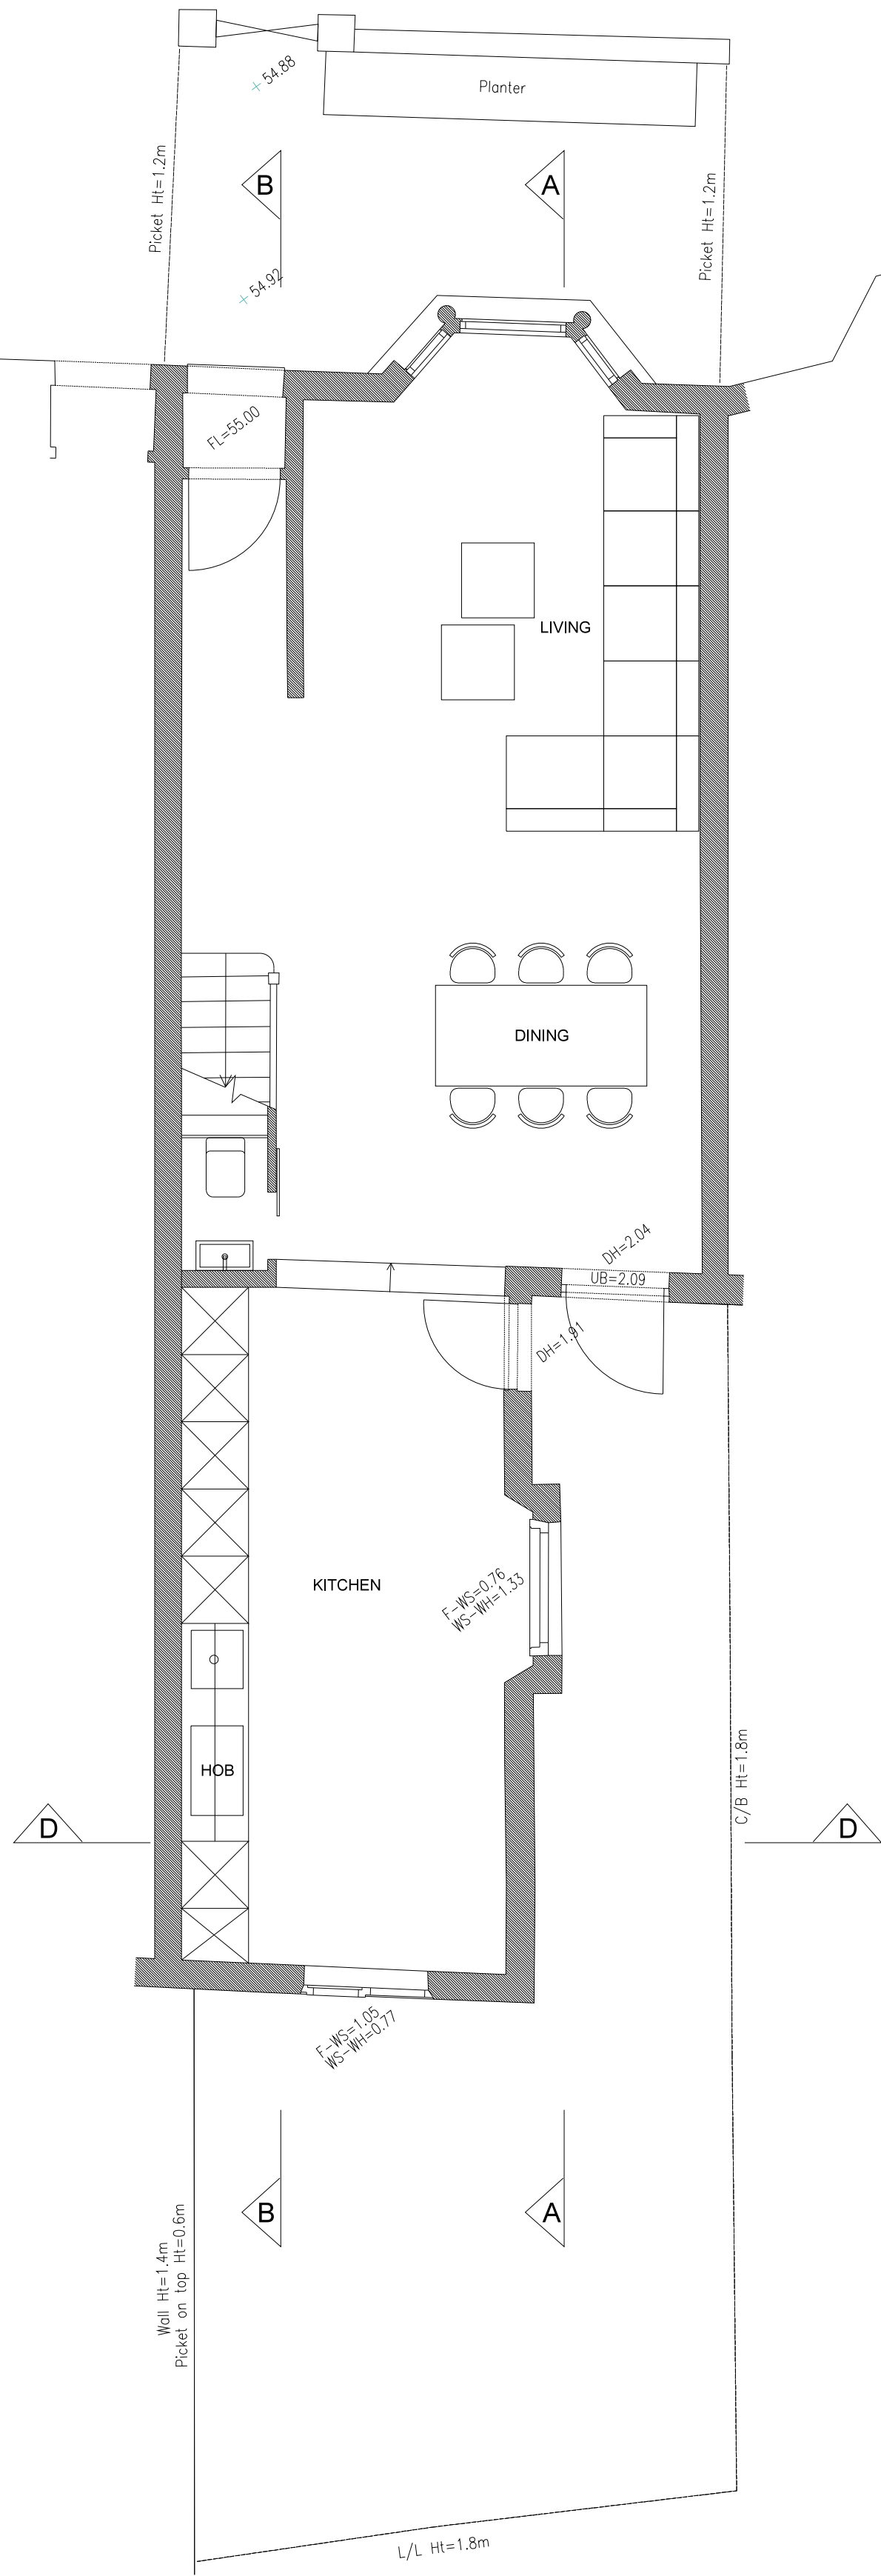


P PROPOSED GROUND FLOOR PLAN
SCALE: 1:50 @ A1

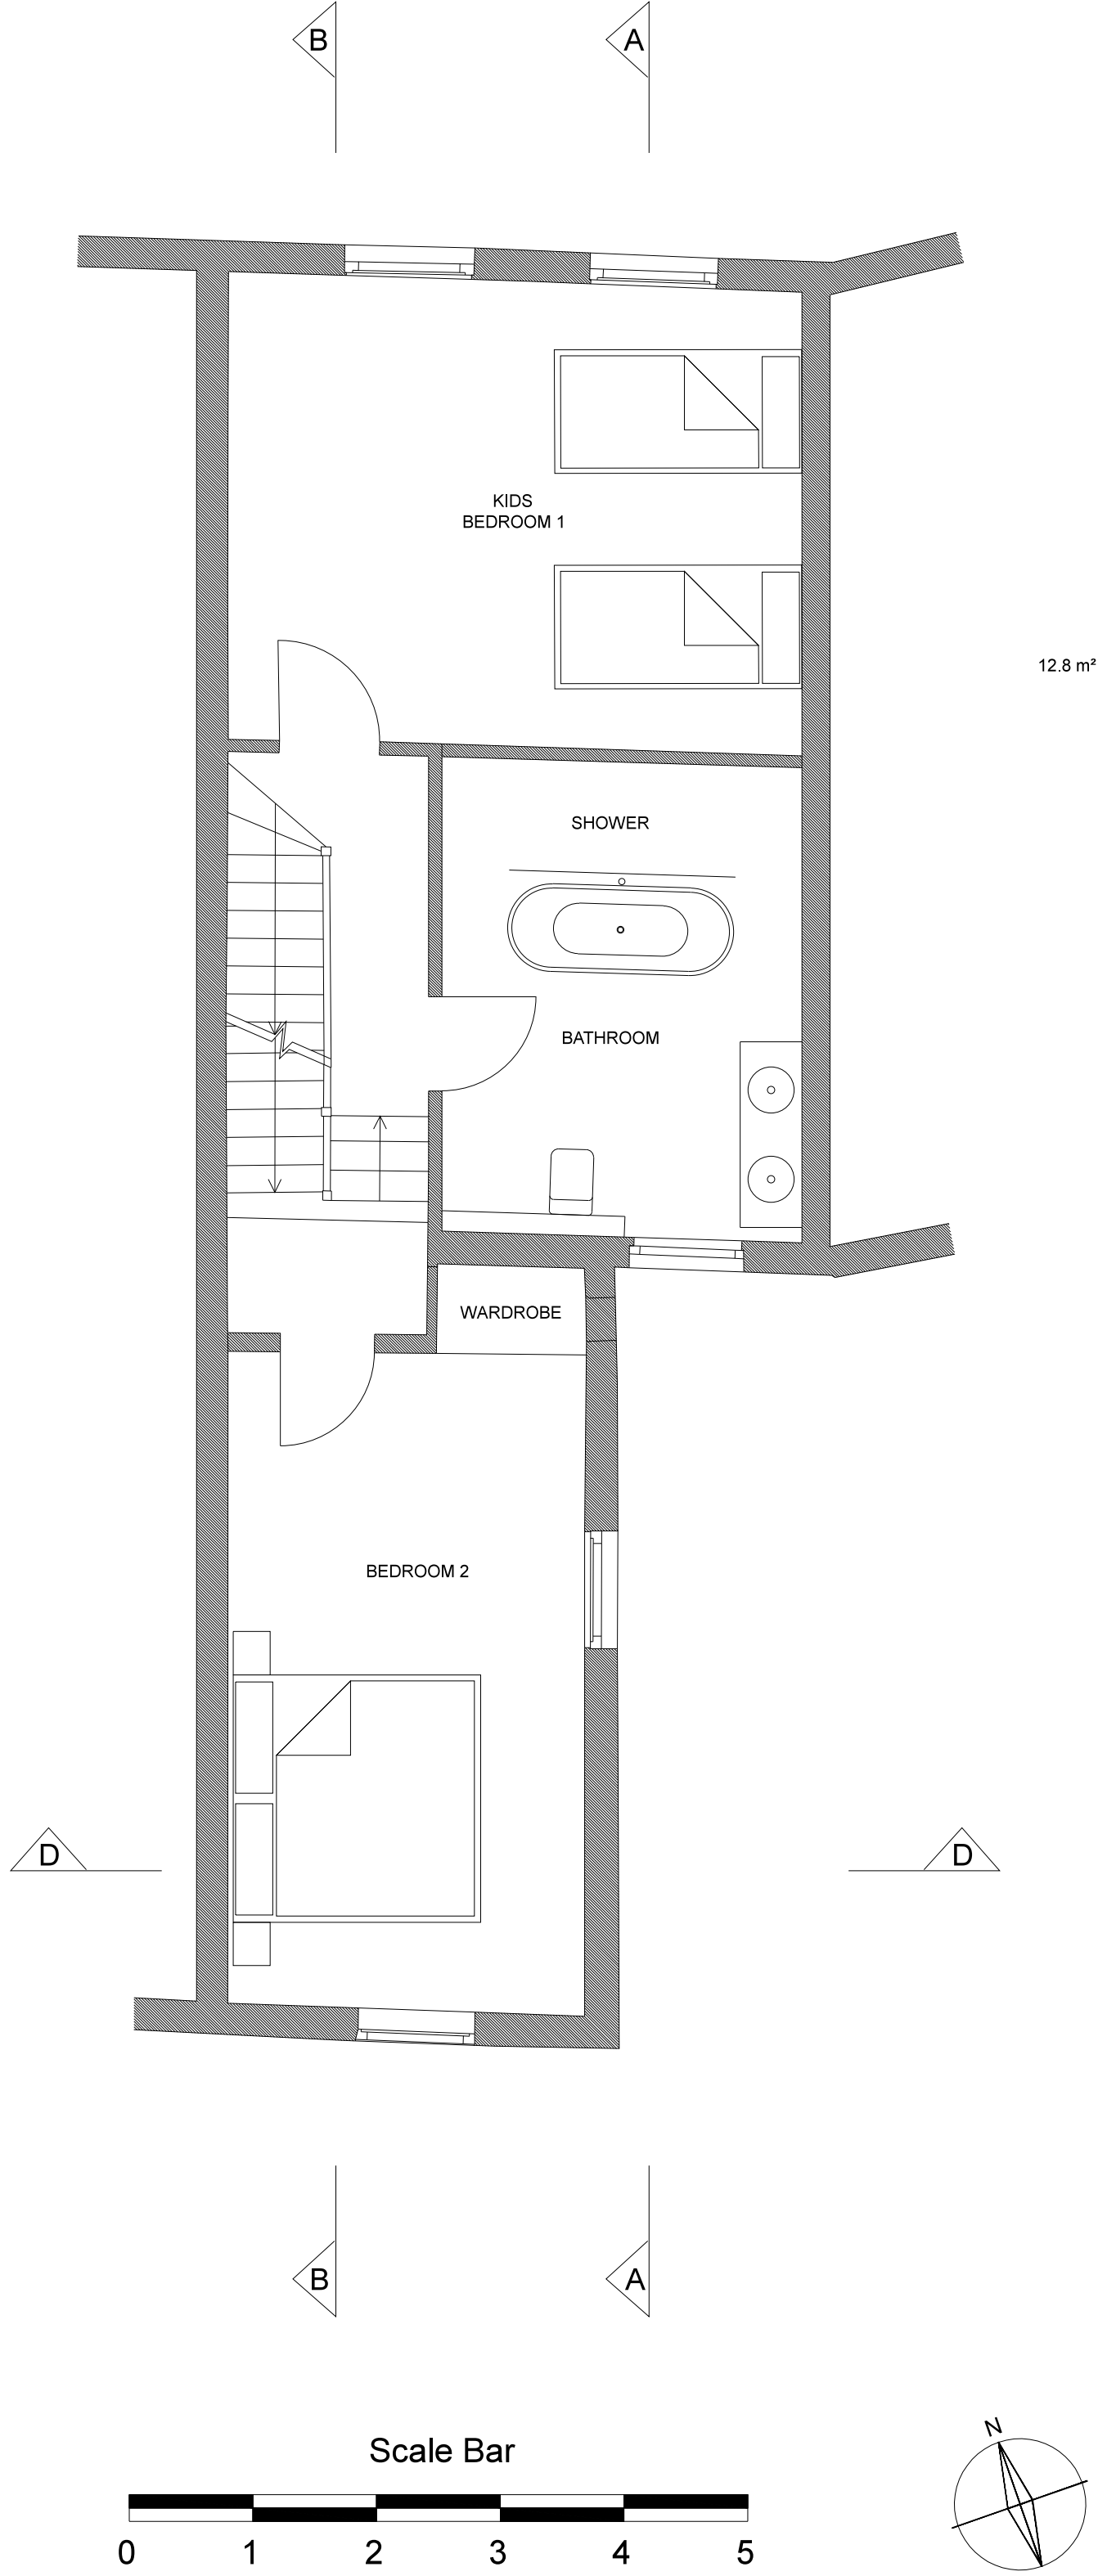

P PROPOSED FIRST FLOOR PLAN
SCALE: 1:50 @ A1

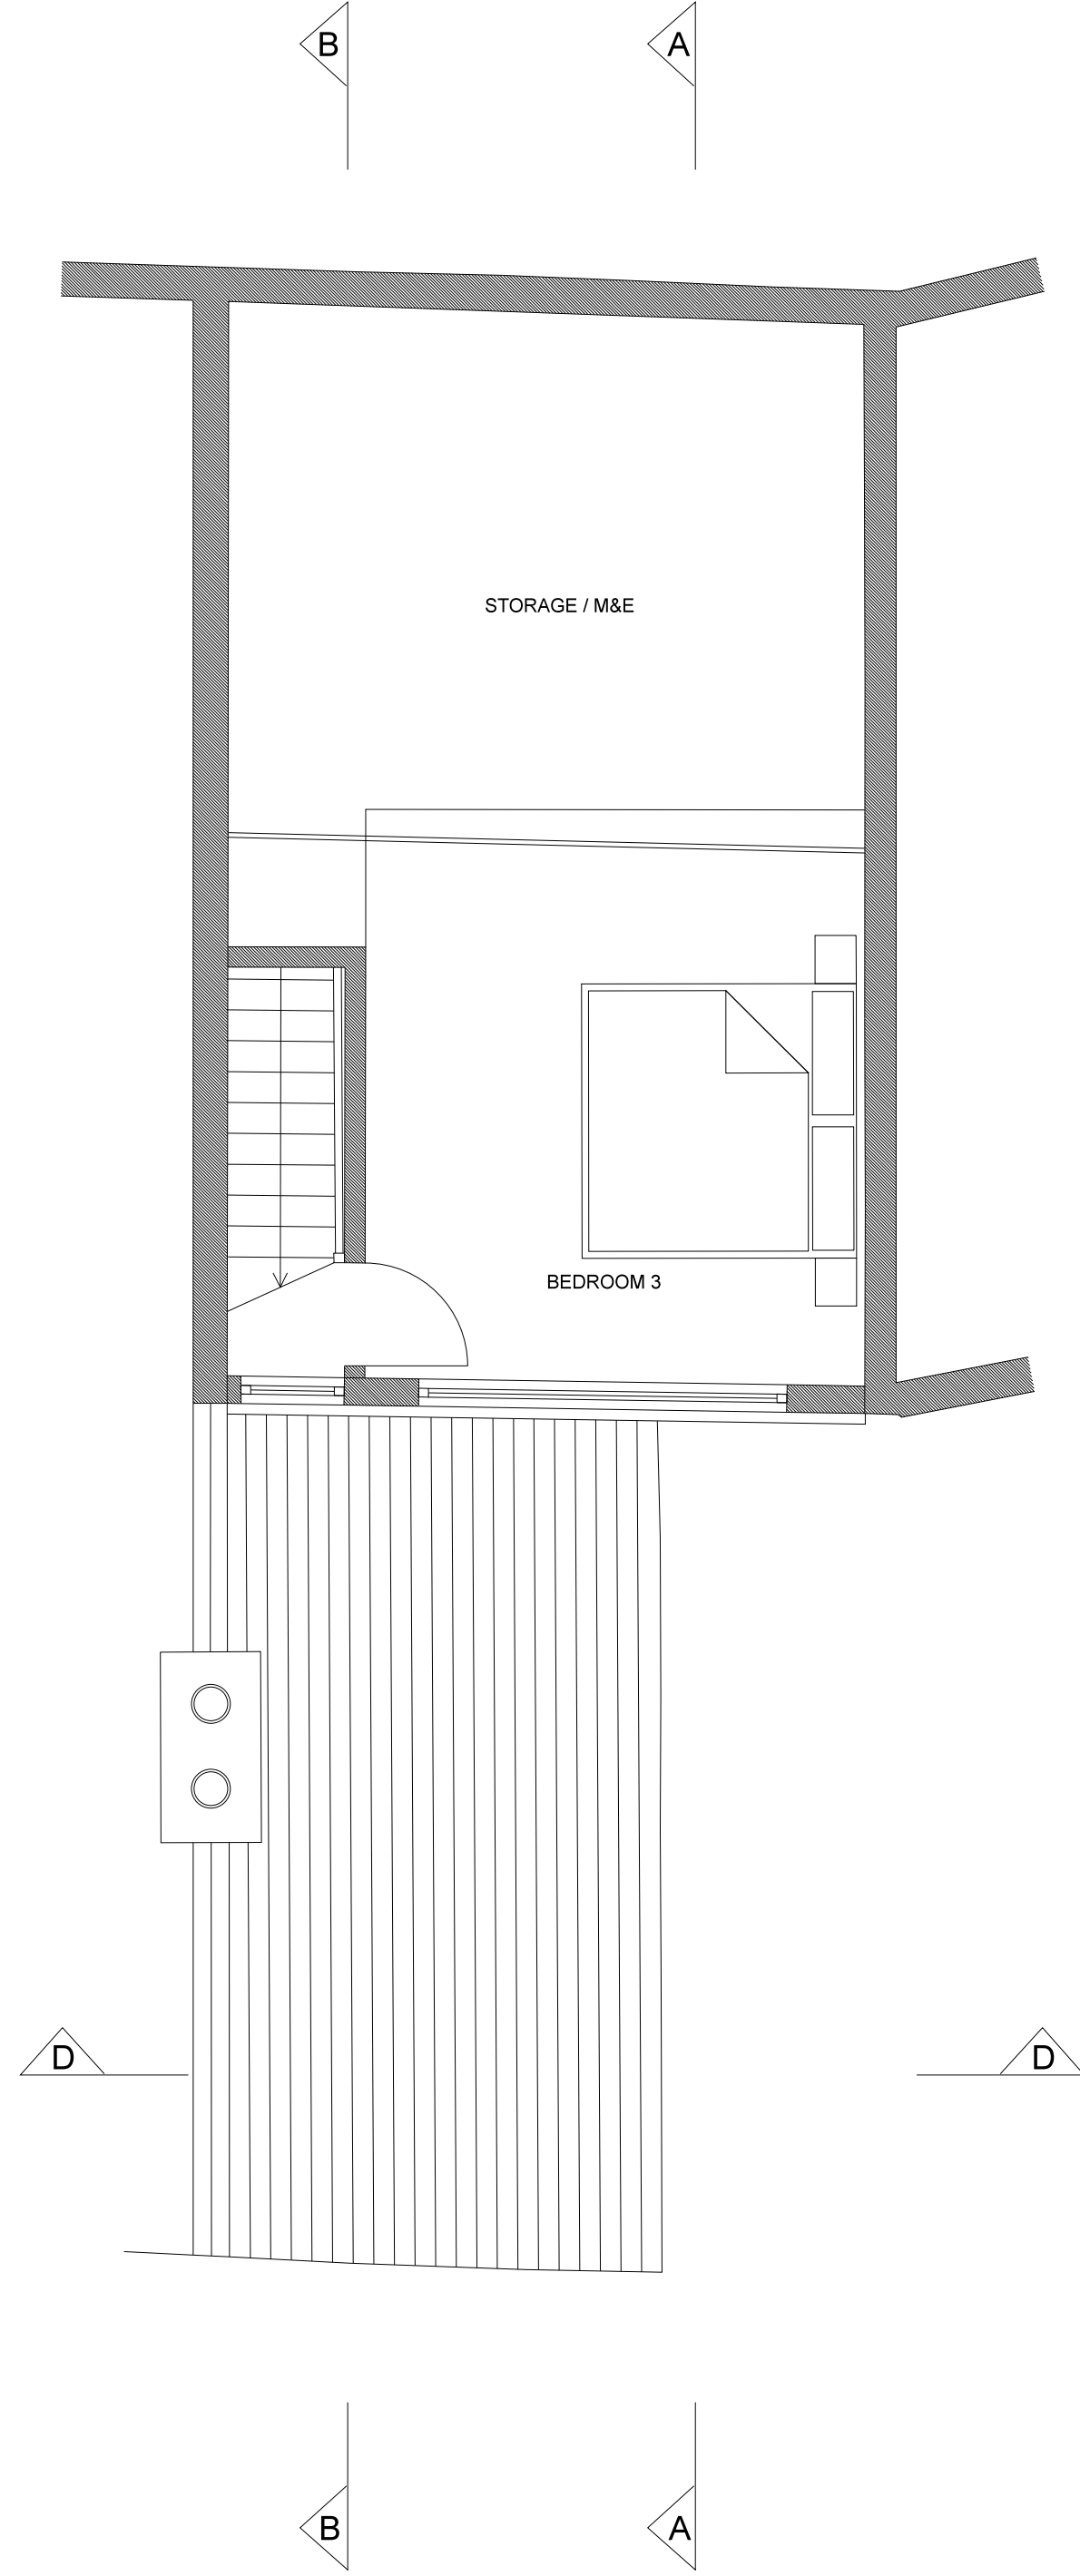

P PROPOSED LOFT PLAN
SCALE: 1:50 @ A1

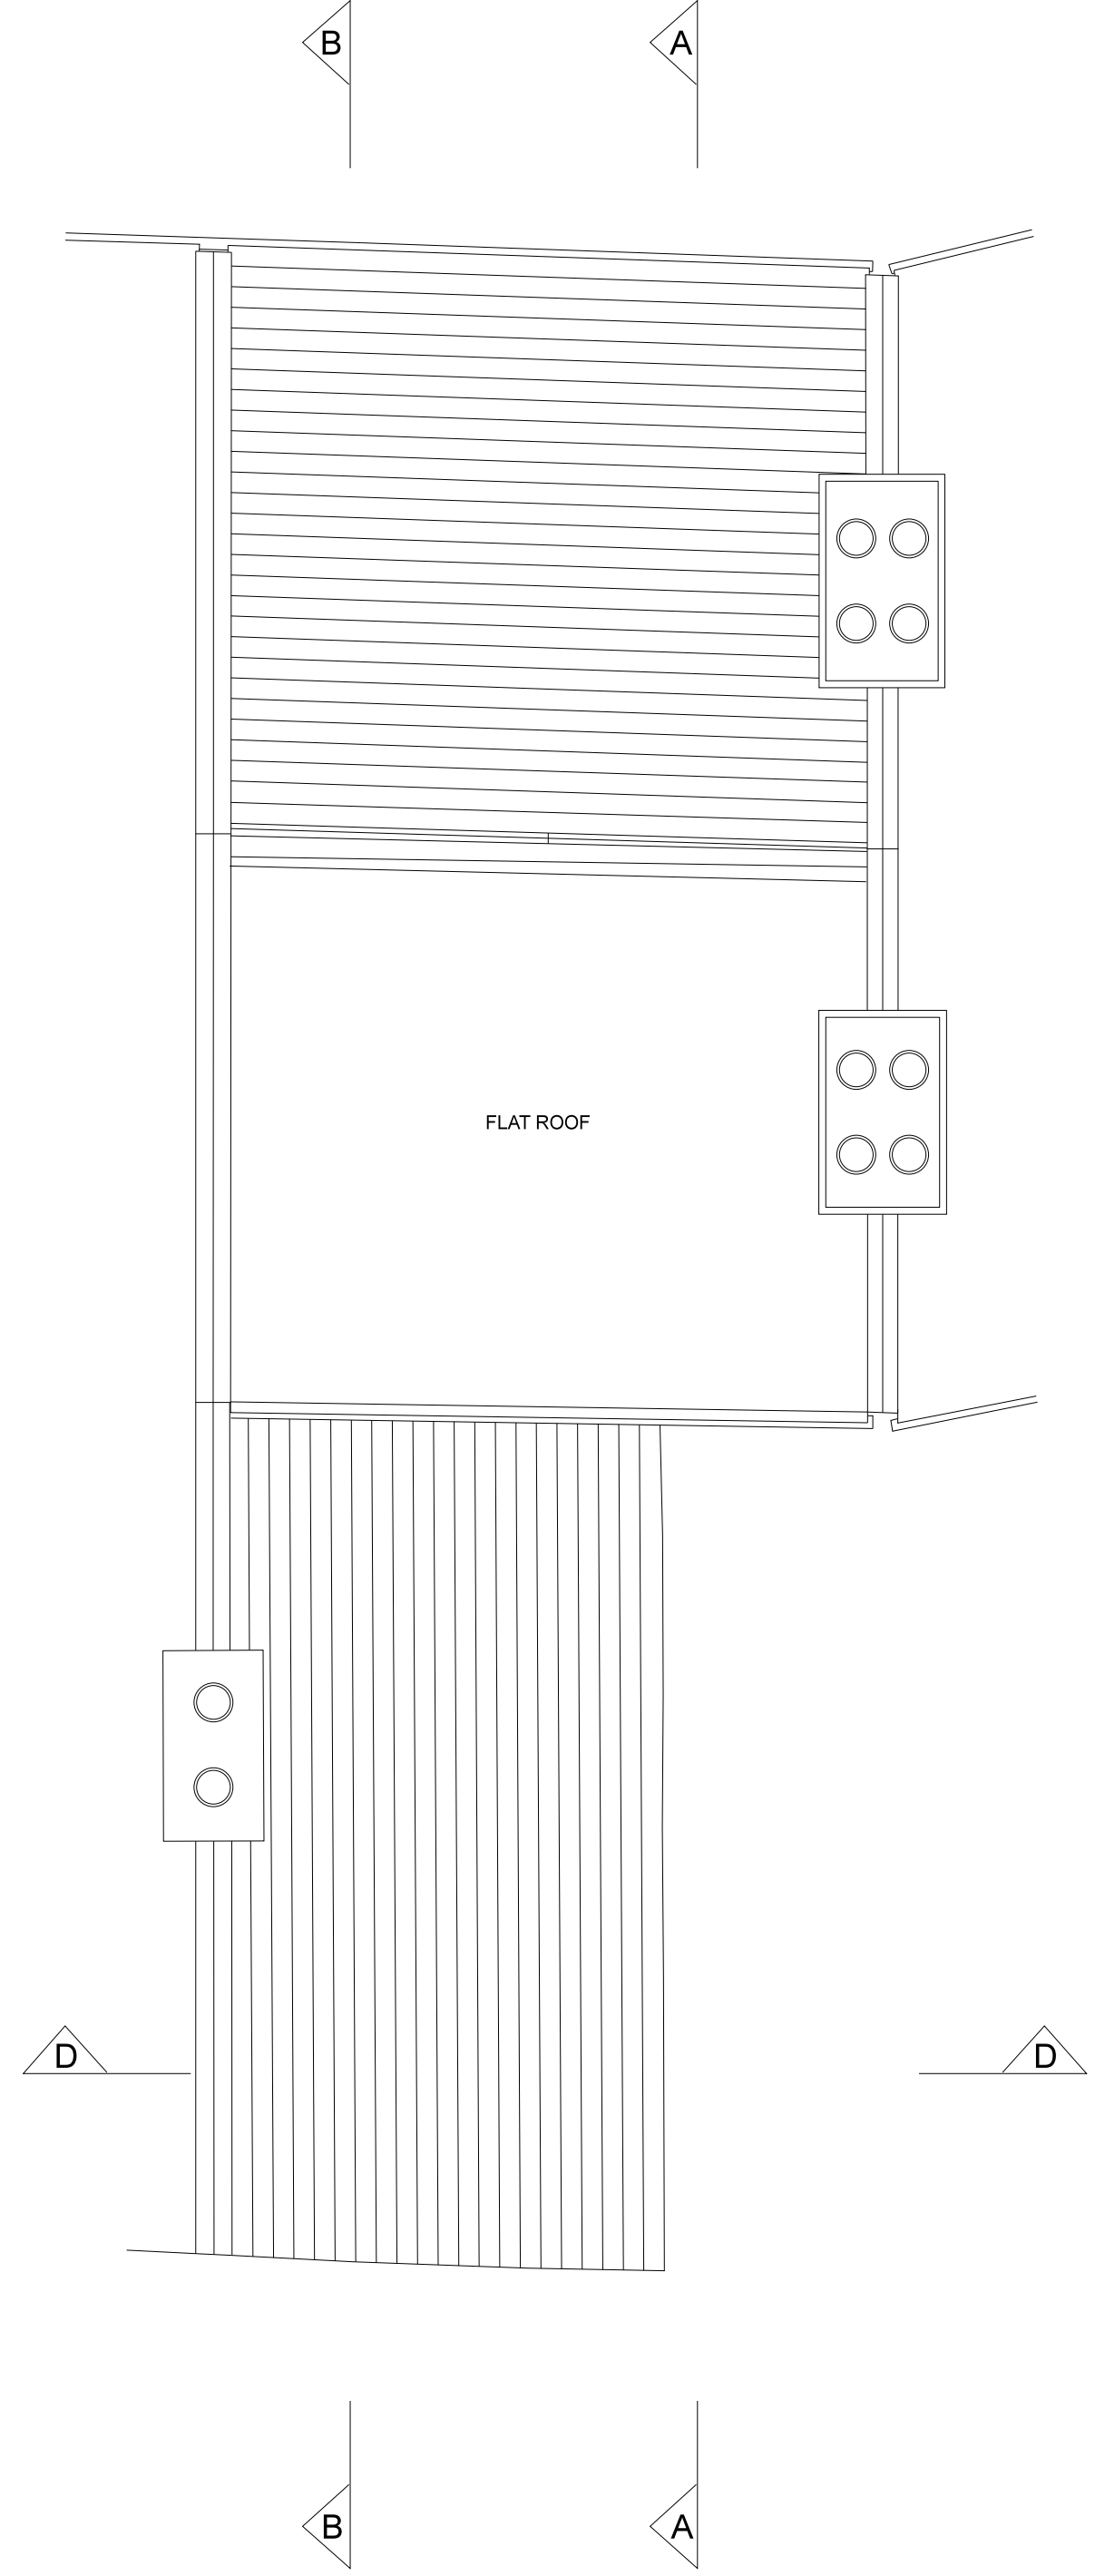

P PROPOSED ROOF PLAN
SCALE: 1:50 @ A1