



Notes:

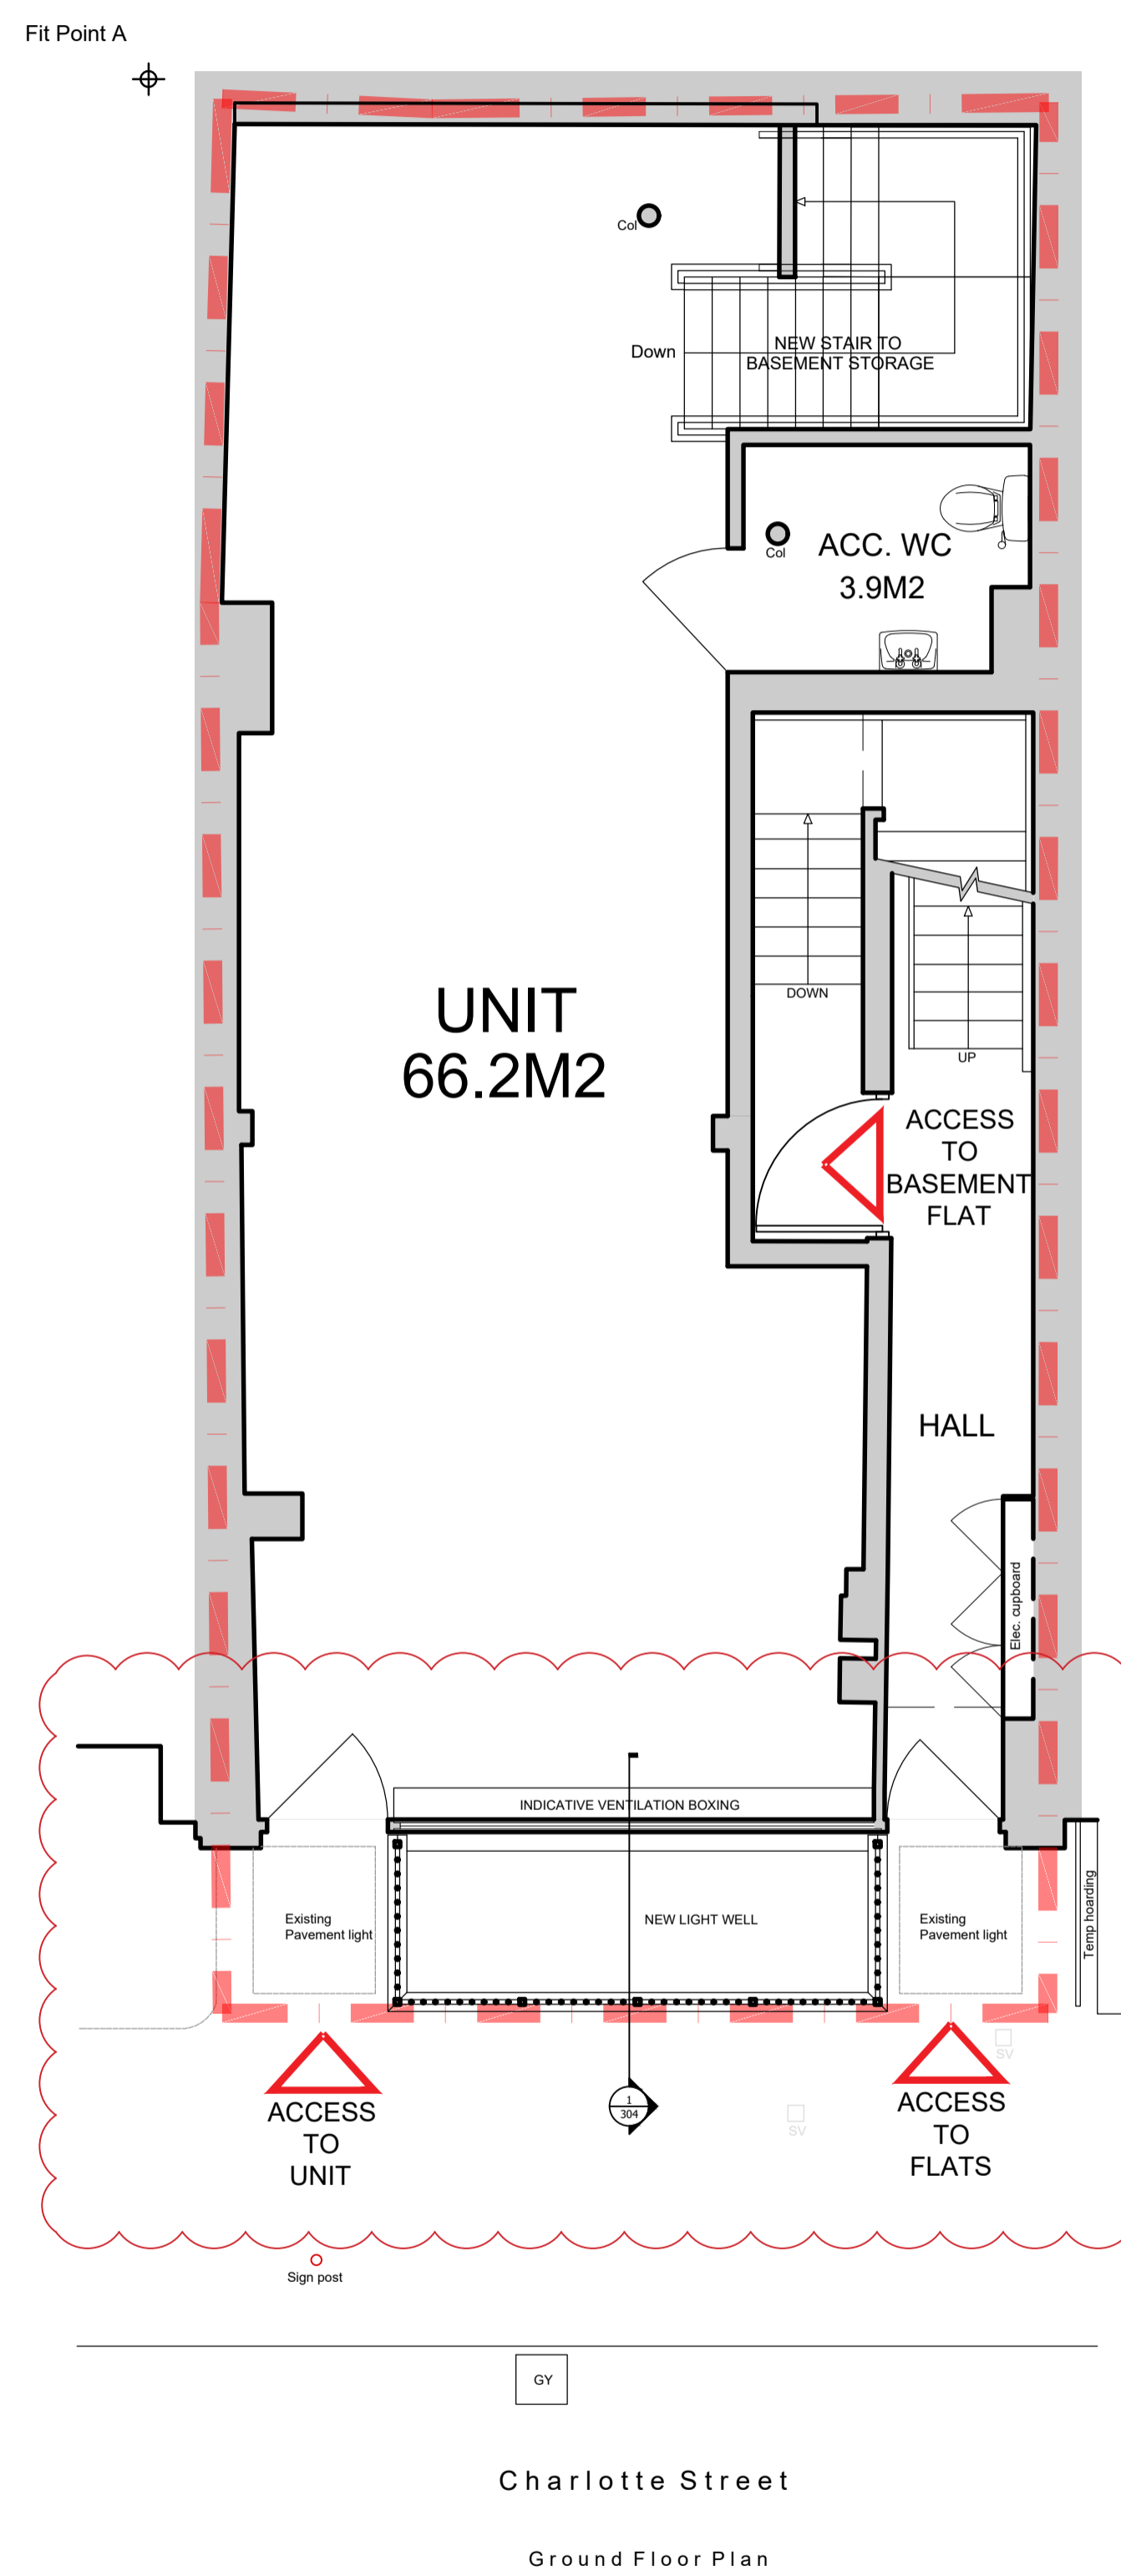

1 PROPOSED GROUND FLOOR PLAN

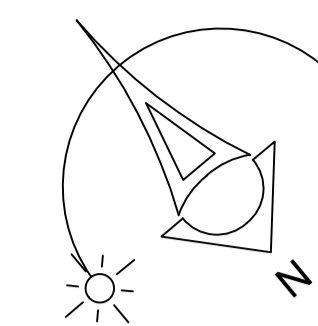

Rev:	Date:	Details:	By:	Chk:
C	03.11.2021	Lightwell added	SB	PB
B	02.11.2021	Existing pavement lights brought back	SB	PB
A	05.07.2021	Lightwell added, walk-on glass added to the entrances	SB	PB

engineroom
CHALLENGE ORDINARY

EngineRoom
2 Cardinal Street
Ipswich
IP1 1LG

PLANNING

Client / Location:
53 Charlotte Street, London

Drawing:
PROPOSED GROUND FLOOR PLAN

Scale:	Date:	Drawn:	Check:
1:50 @ A1	01/04/2021	IB	PB
Job No:	Dwg No:	Rev:	
ER2101003	302	C	

Copyright EngineRoom(technical) Ltd. This title block is 100mm wide at full scale. Do not scale. Work to figured dimensions only which should be verified on site.