

Produced on 28 March 2021 from the Ordnance Survey National Geographic Database and incorporating surveyed revision available at this date.
This map shows the area bounded by 525422 185703,525564 185703,525564 185845,525422 185845,525422 185703
Reproduction in whole or part is prohibited without the prior permission of Ordnance Survey.
Crown copyright 2021. Supplied by copla ltd trading as UKPlanningMaps.com a licensed Ordnance Survey partner (100054135).
Data licence expires 28 March 2022. Unique plan reference: v2c/602196/816756



1 LOCATION PLAN

1 : 1250


07.07.21 A General amendments
project
OLD HALL LODGE

drawing
PROPOSED LOCATION
PLAN

number	date
171- 002- 3P	03/31/21
scale	revision
1 : 1250@A3	A

HEAT ISLAND

info@heat-island.com
<https://heat-island.com>

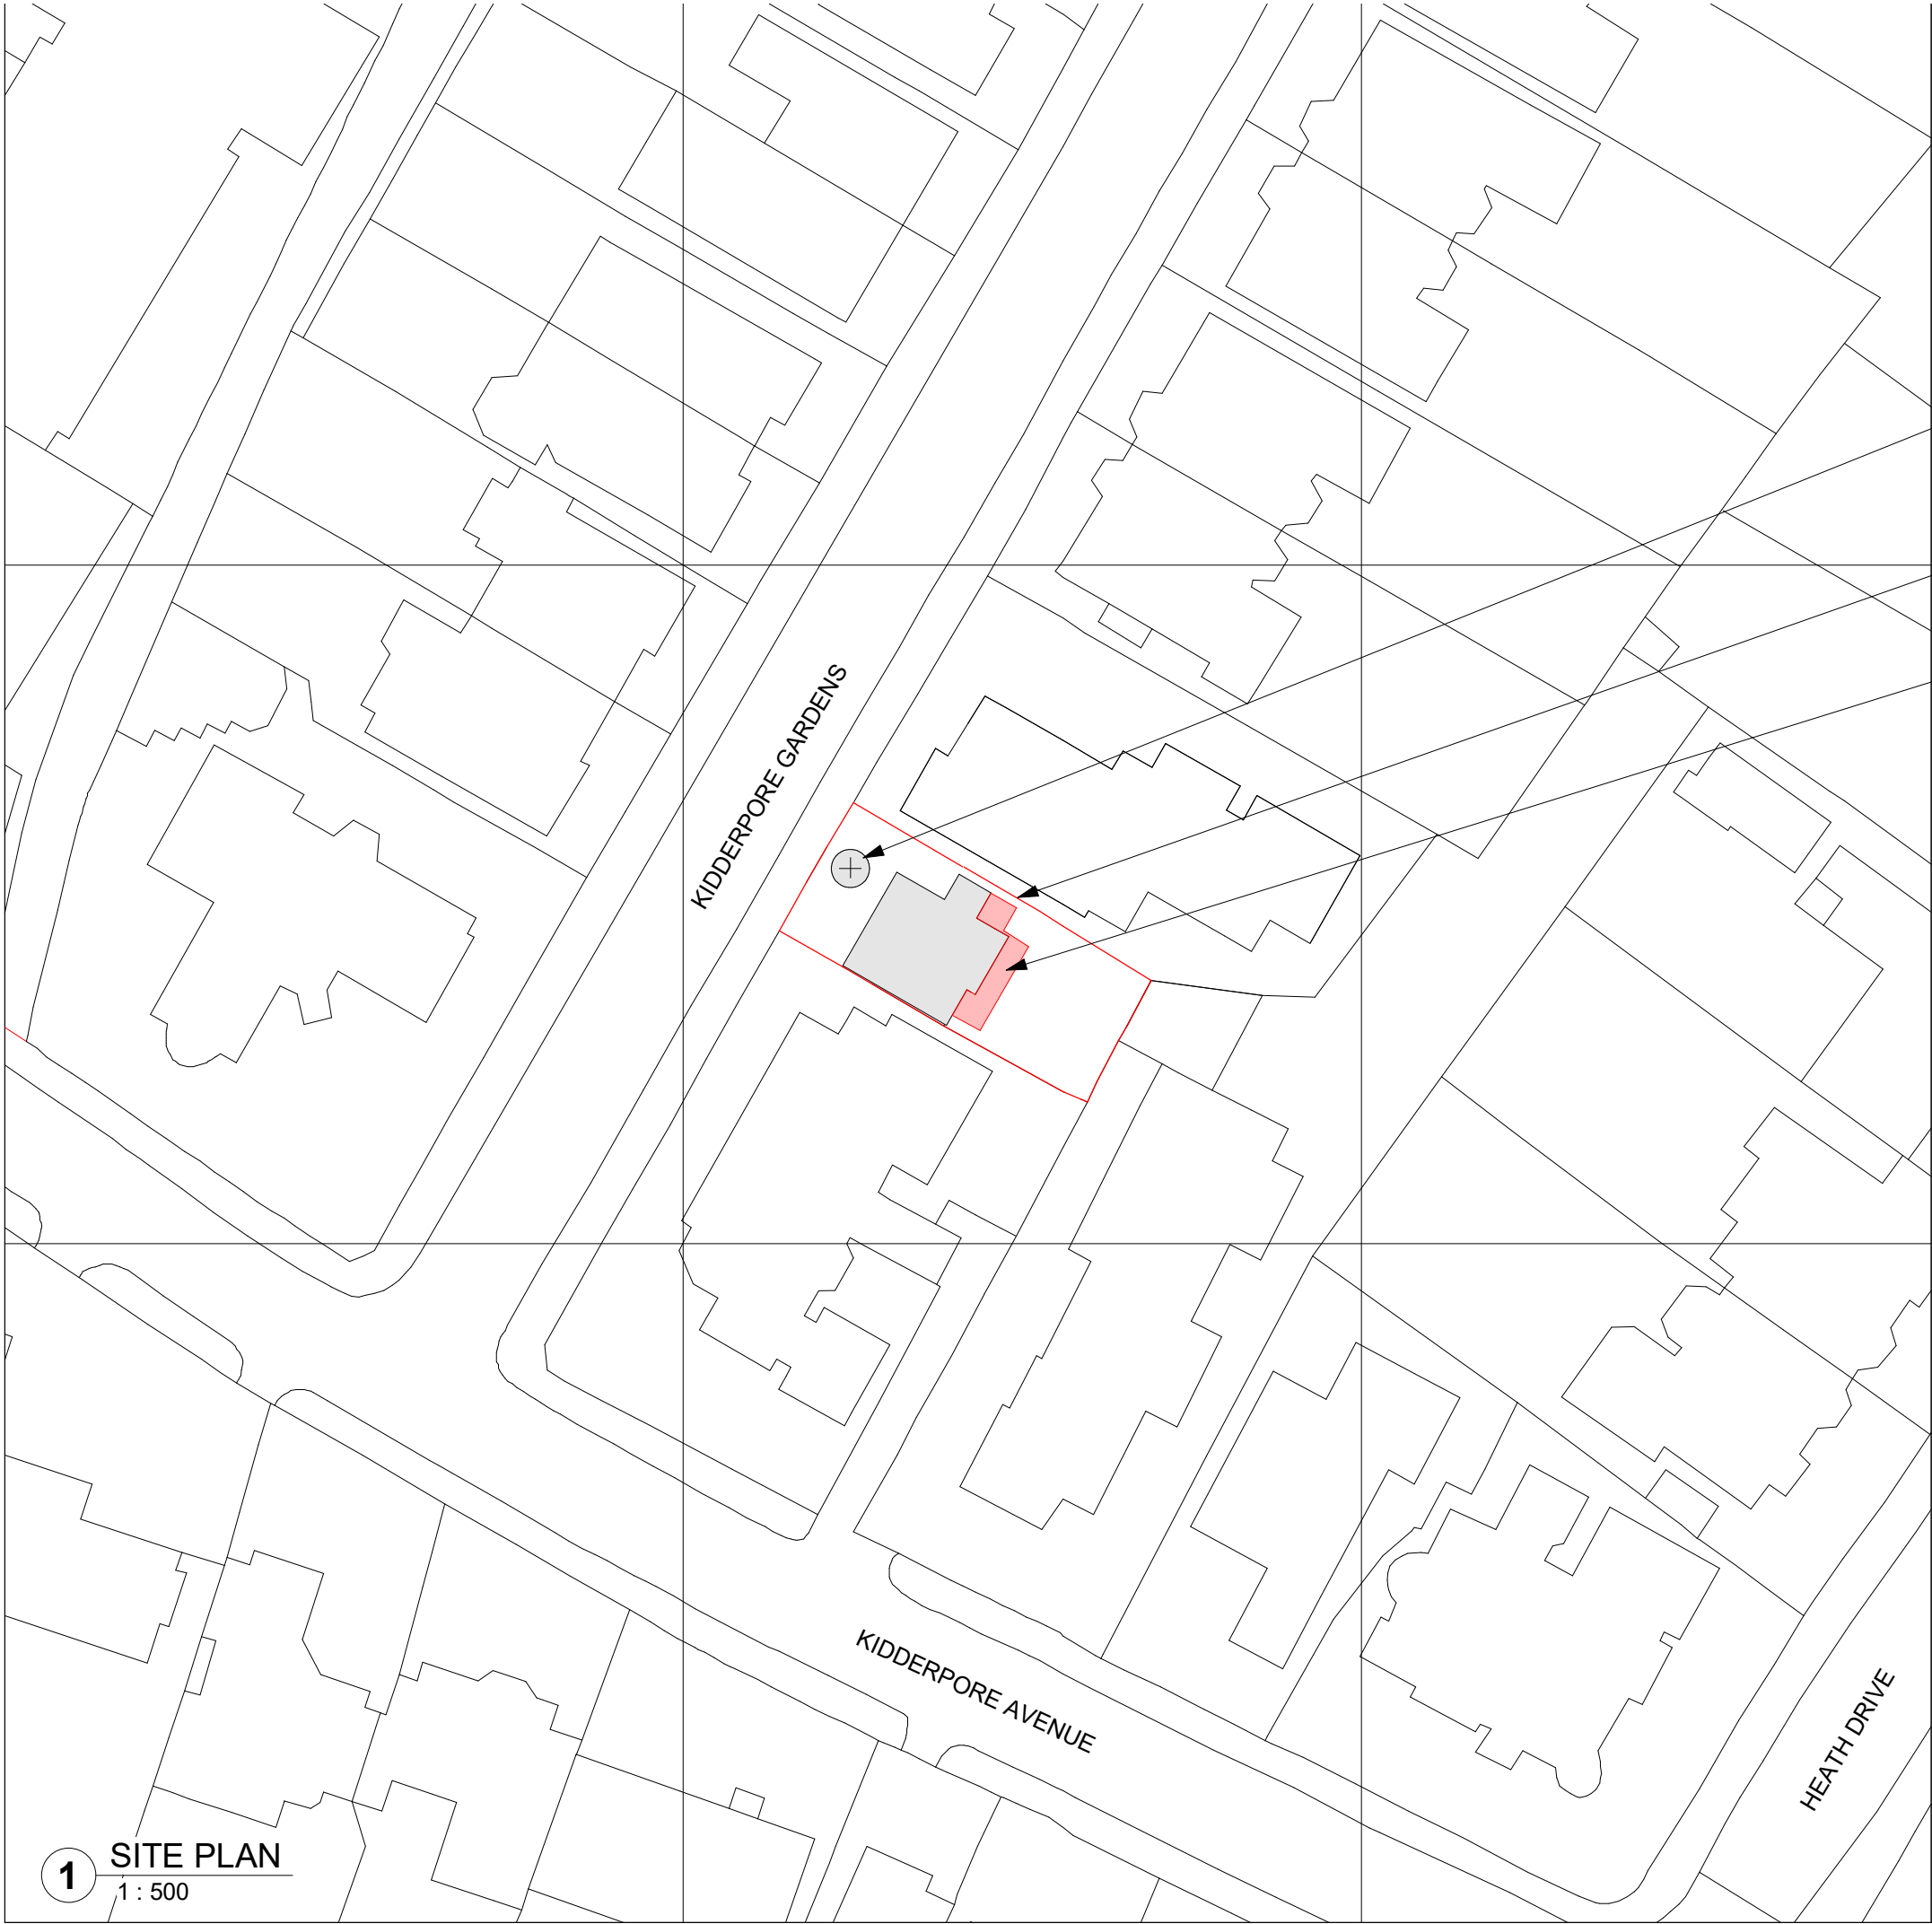

These plans and specifications prepared by Heat Island Ltd as instruments of professional service shall remain the property of Heat Island Ltd.

These plans may not be copied or re-used without the express written consent of Heat Island Ltd. The use of these plans for construction is permitted only when specifically released for construction reference by a dated authorised signature.


These plans are project and site specific and shall only be used for their intended purpose unless otherwise permitted by written consent of Heat Island Ltd.

DO NOT SCALE FROM DRAWINGS

lime tree

site boundary of Old Hall Lodge

outline of proposed rear extension

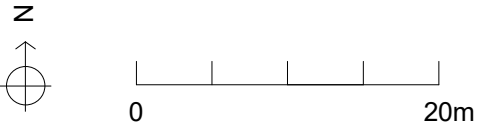

1 SITE PLAN
1 : 500


project
OLD HALL LODGE

drawing
PROPOSED SITE PLAN

number	date
171- 110- 3P	03/31/21
scale	revision
1 : 500@A3	

HEAT ISLAND


info@heat-island.com
<https://heat-island.com>

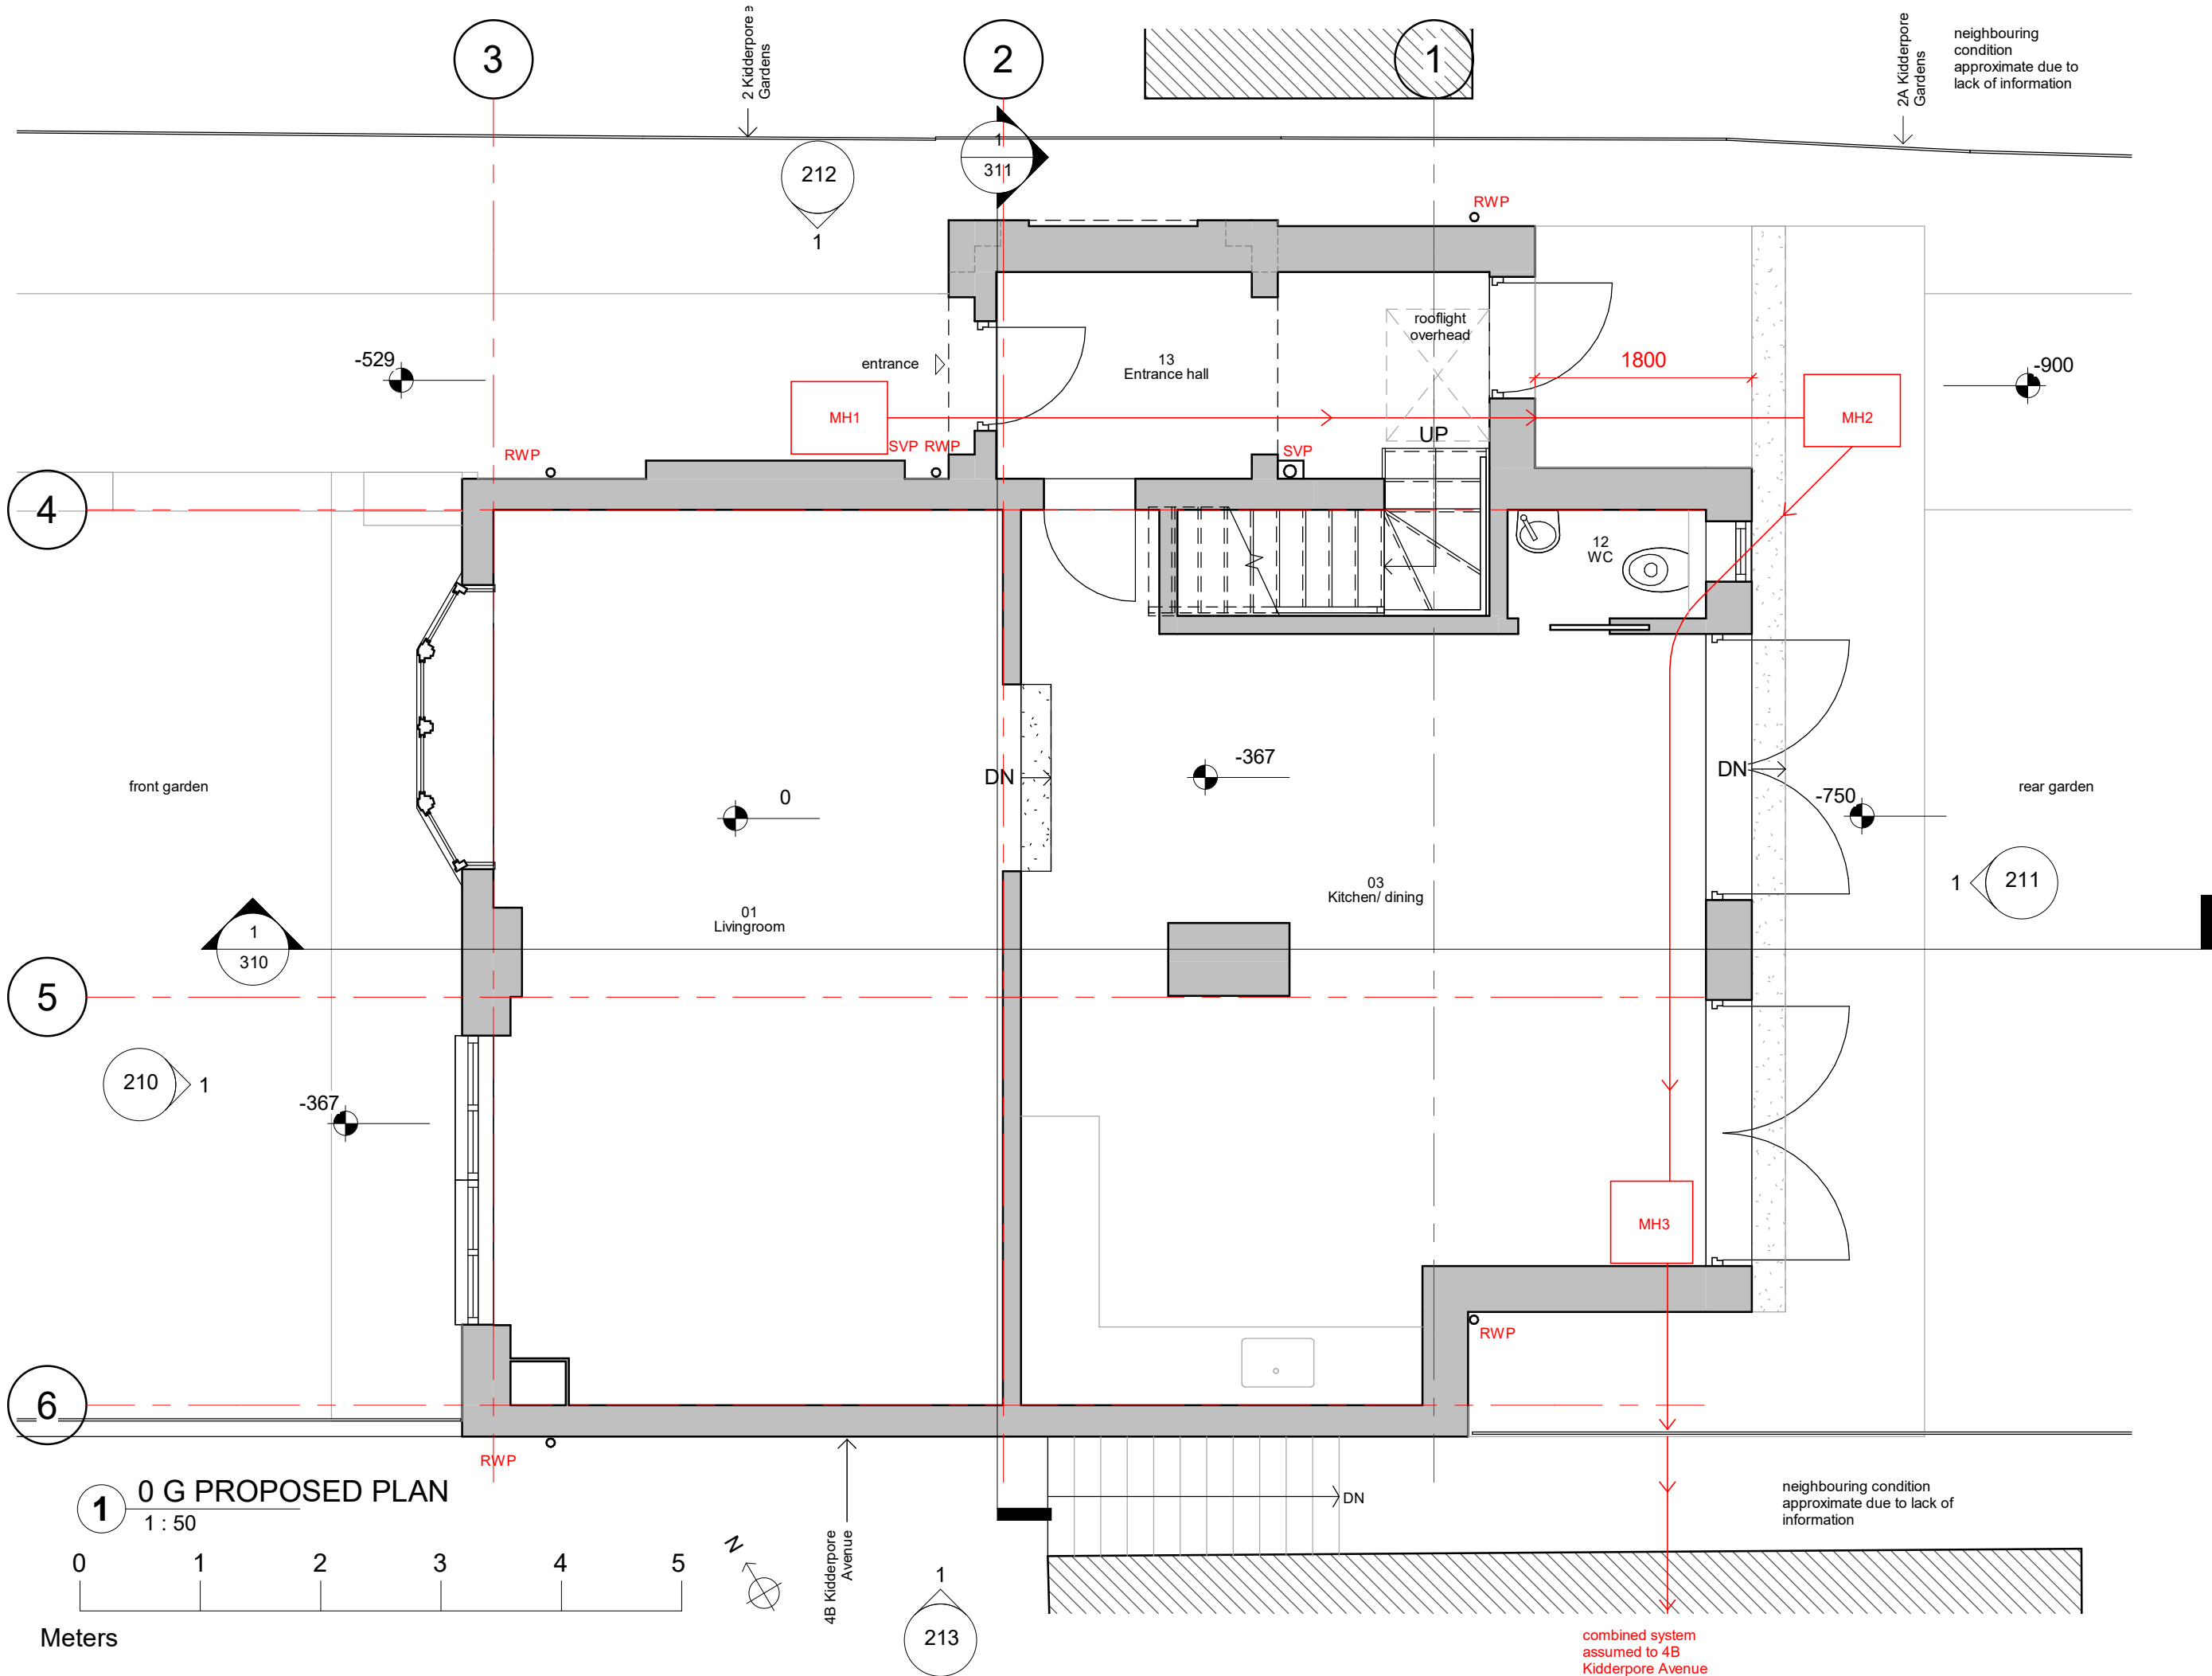

07.07.21 A General amendments
project
OLD HALL LODGE

drawing
PROPOSED GRD FLR
PLAN
number
171- 111- 3P
scale
1 : 50@A3
date
03/31/21
revision
A


HEAT ISLAND
info@heat-island.com
https://heat-island.com

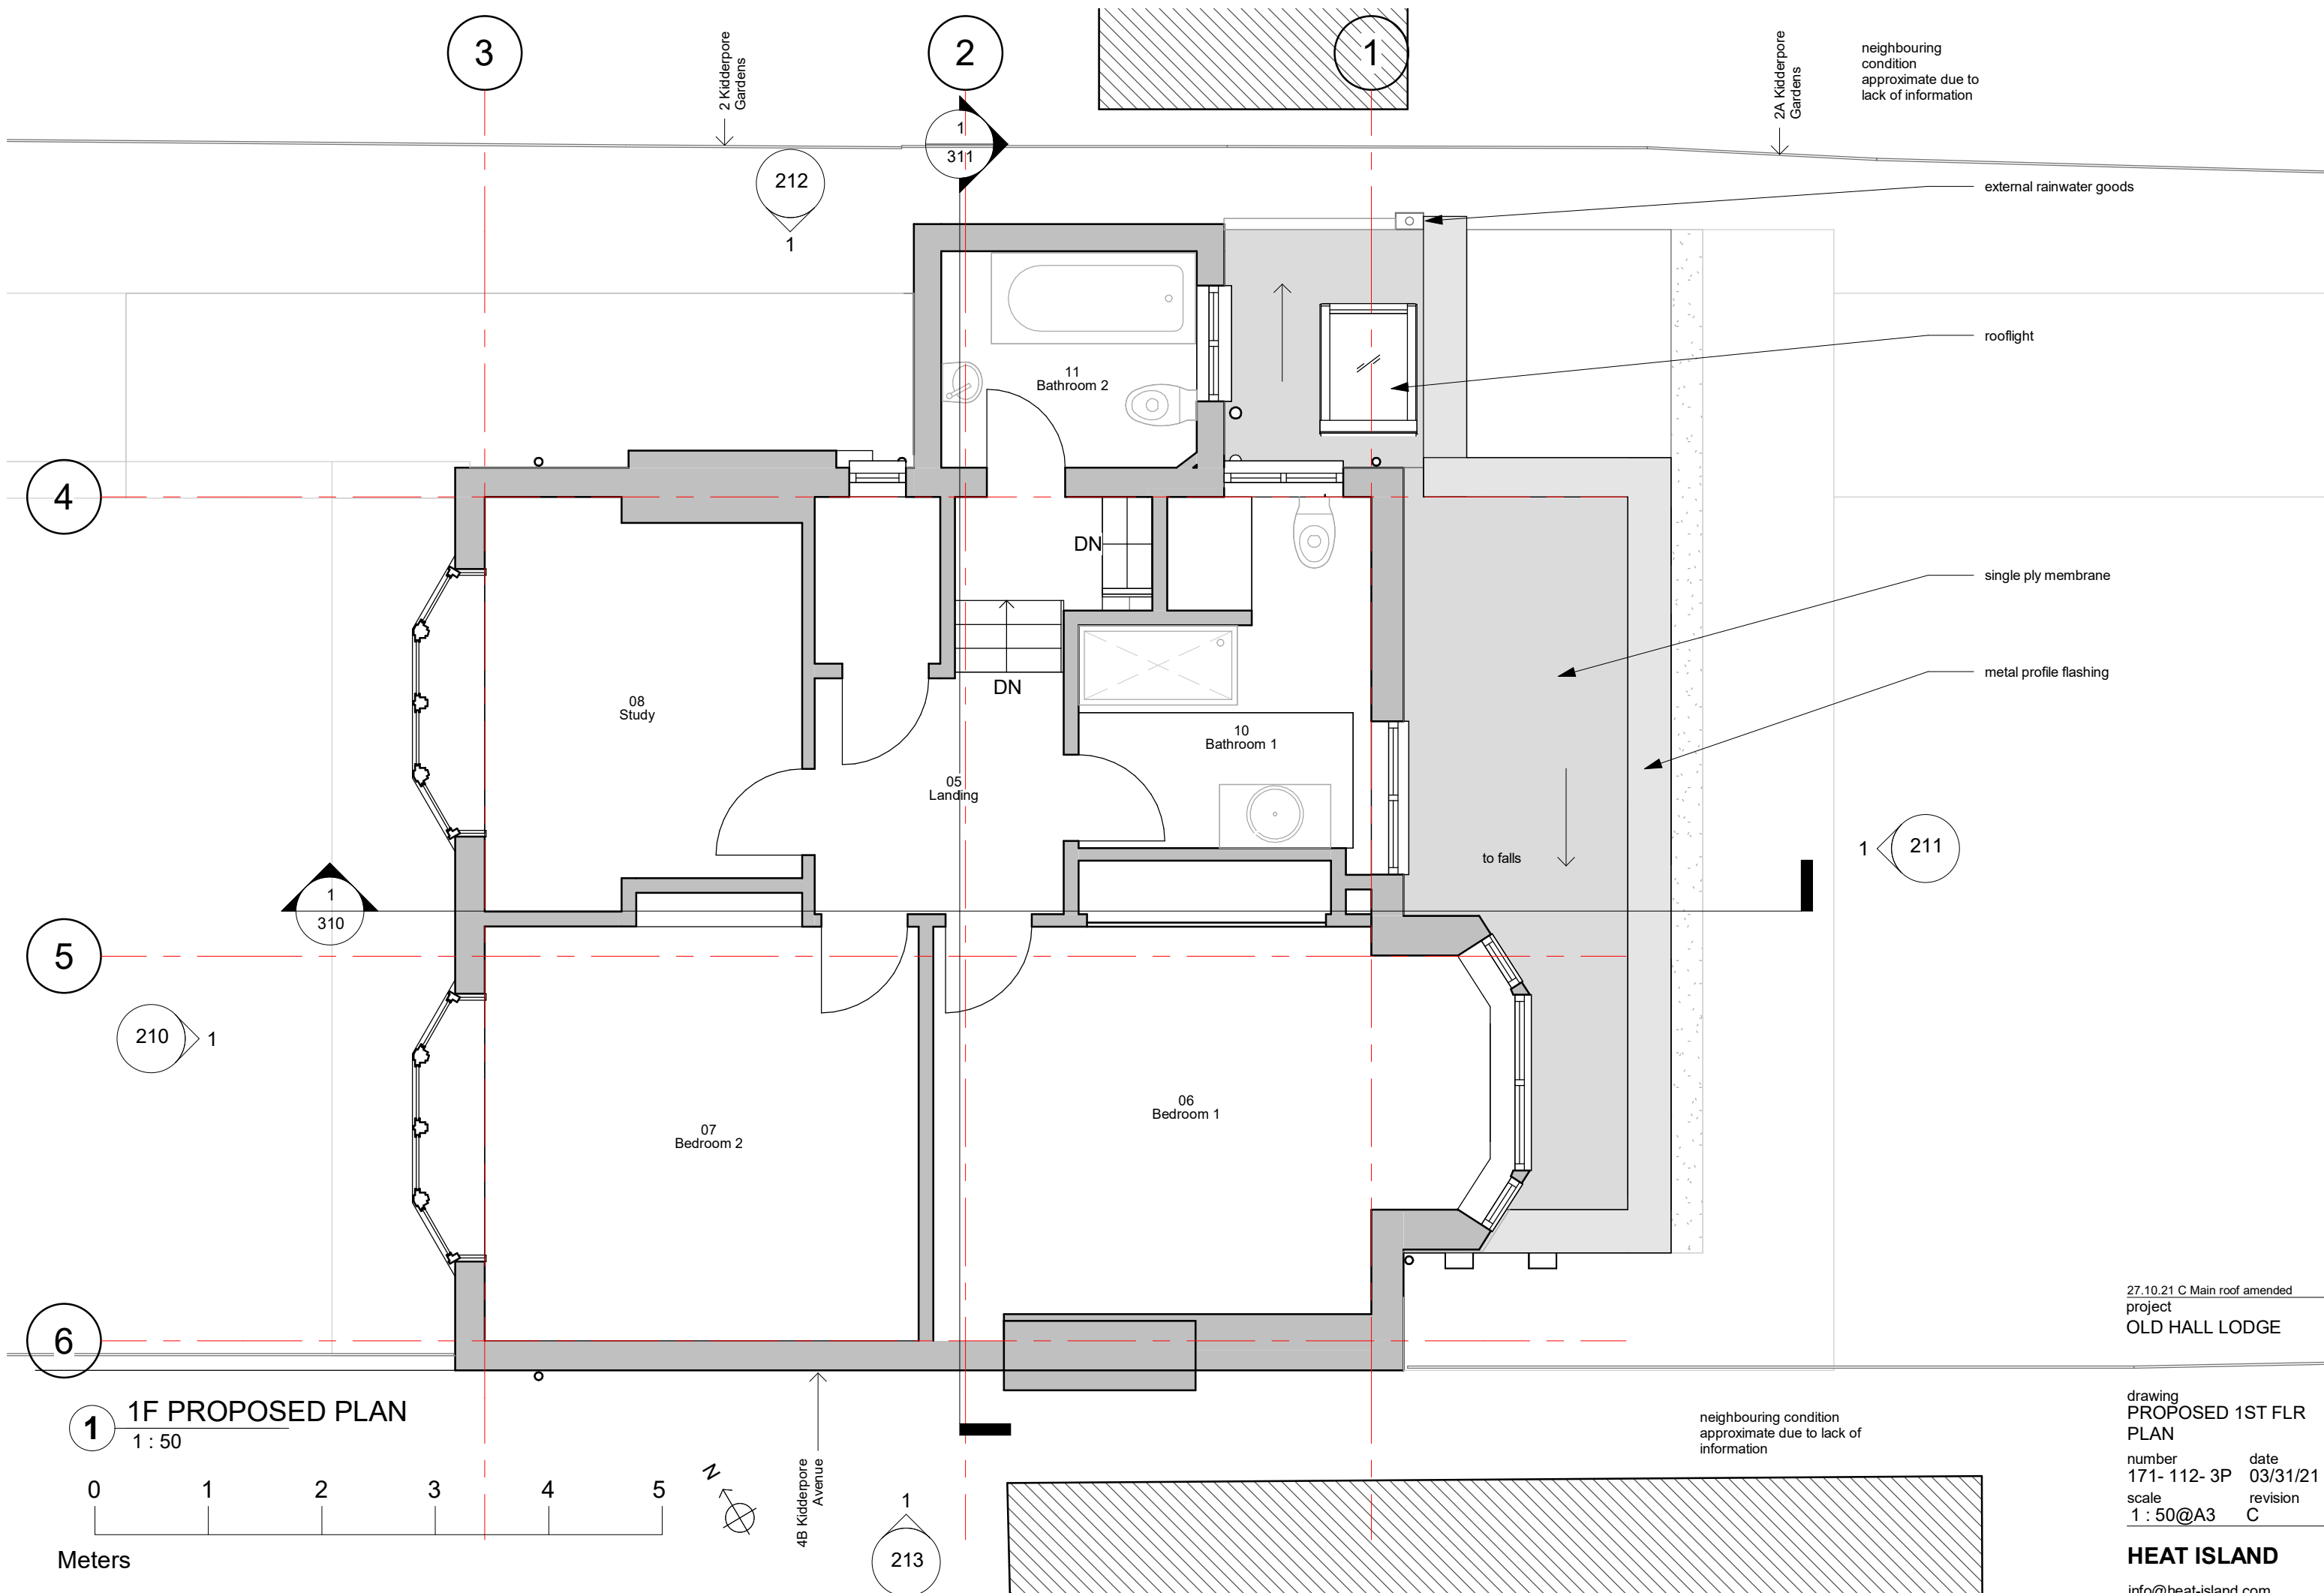


27.10.21 C Main roof amended
project
OLD HALL LODGE

drawing
PROPOSED 1ST FLR
PLAN
number 171- 112- 3P date 03/31/21
scale 1:50@A3 revision C

HEAT ISLAND
info@heat-island.com
https://heat-island.com

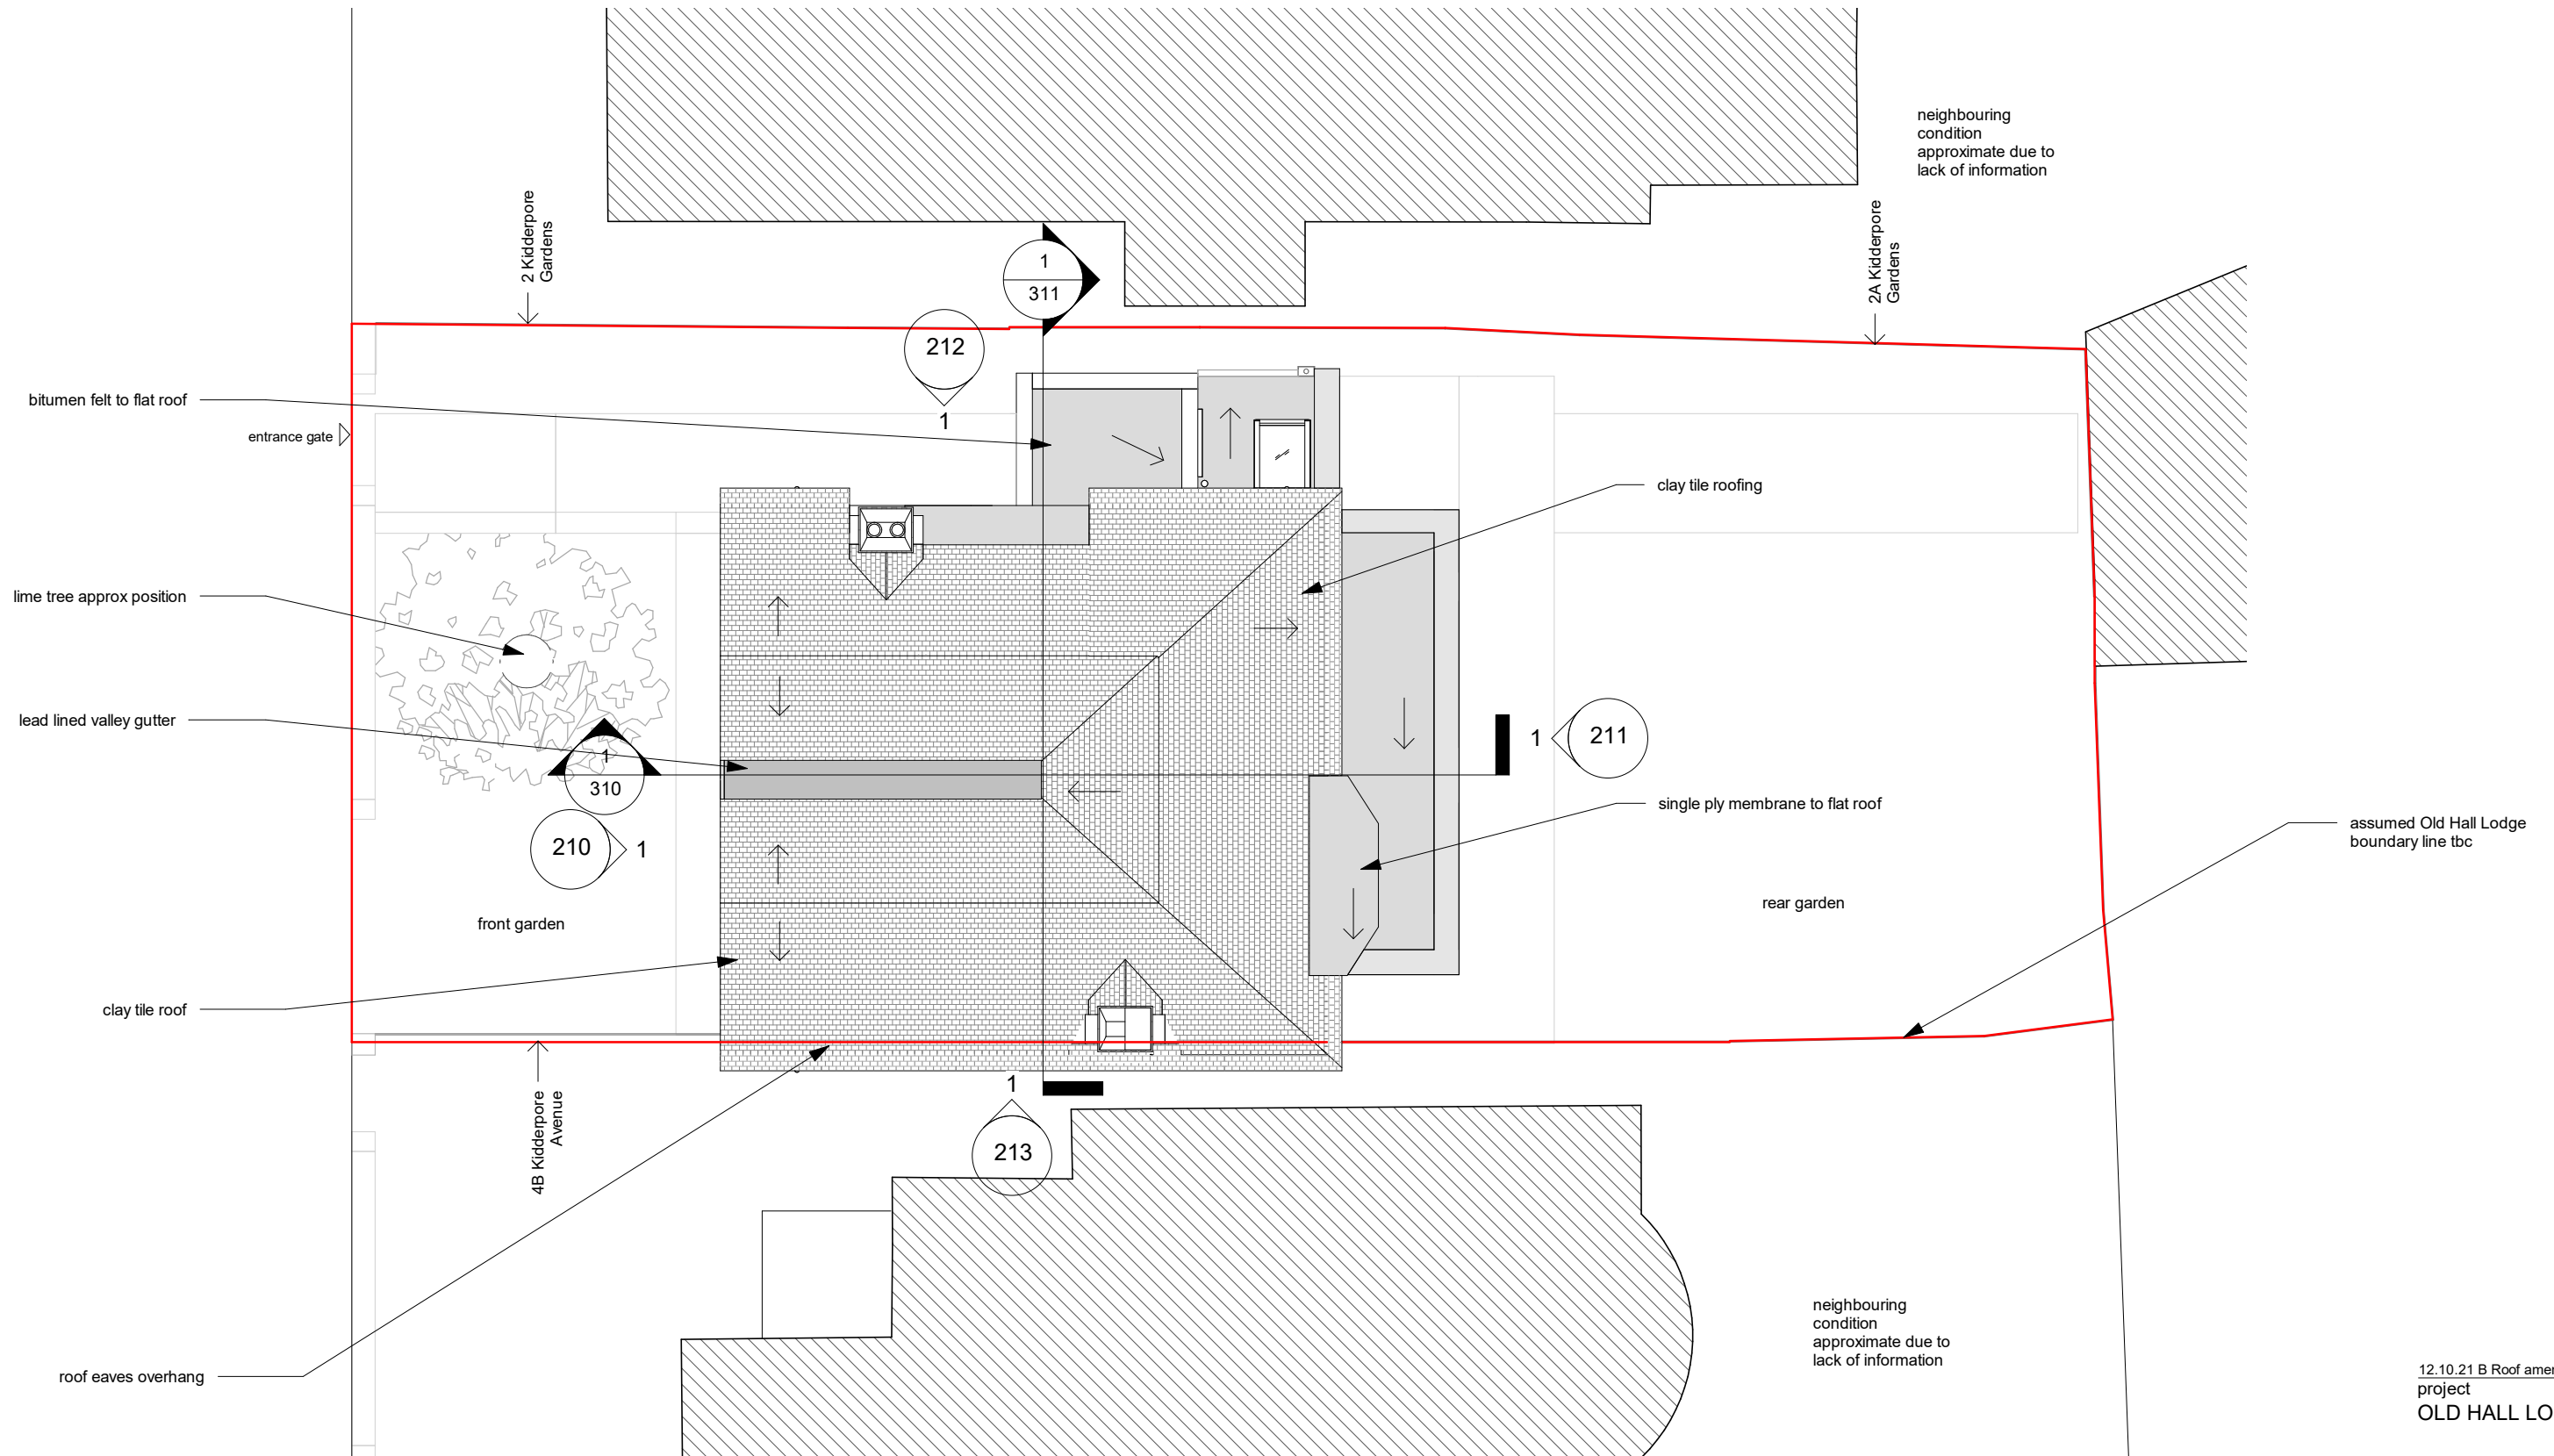

1 ROOF PLAN
1 : 100

 


12.10.21 B Roof amended
project
OLD HALL LODGE

drawing
PROPOSED ROOF PLAN

number	date
171- 114- 3P	03/31/21
scale	revision
1 : 100@A3	B

HEAT ISLAND

info@heat-island.com
https://heat-island.com

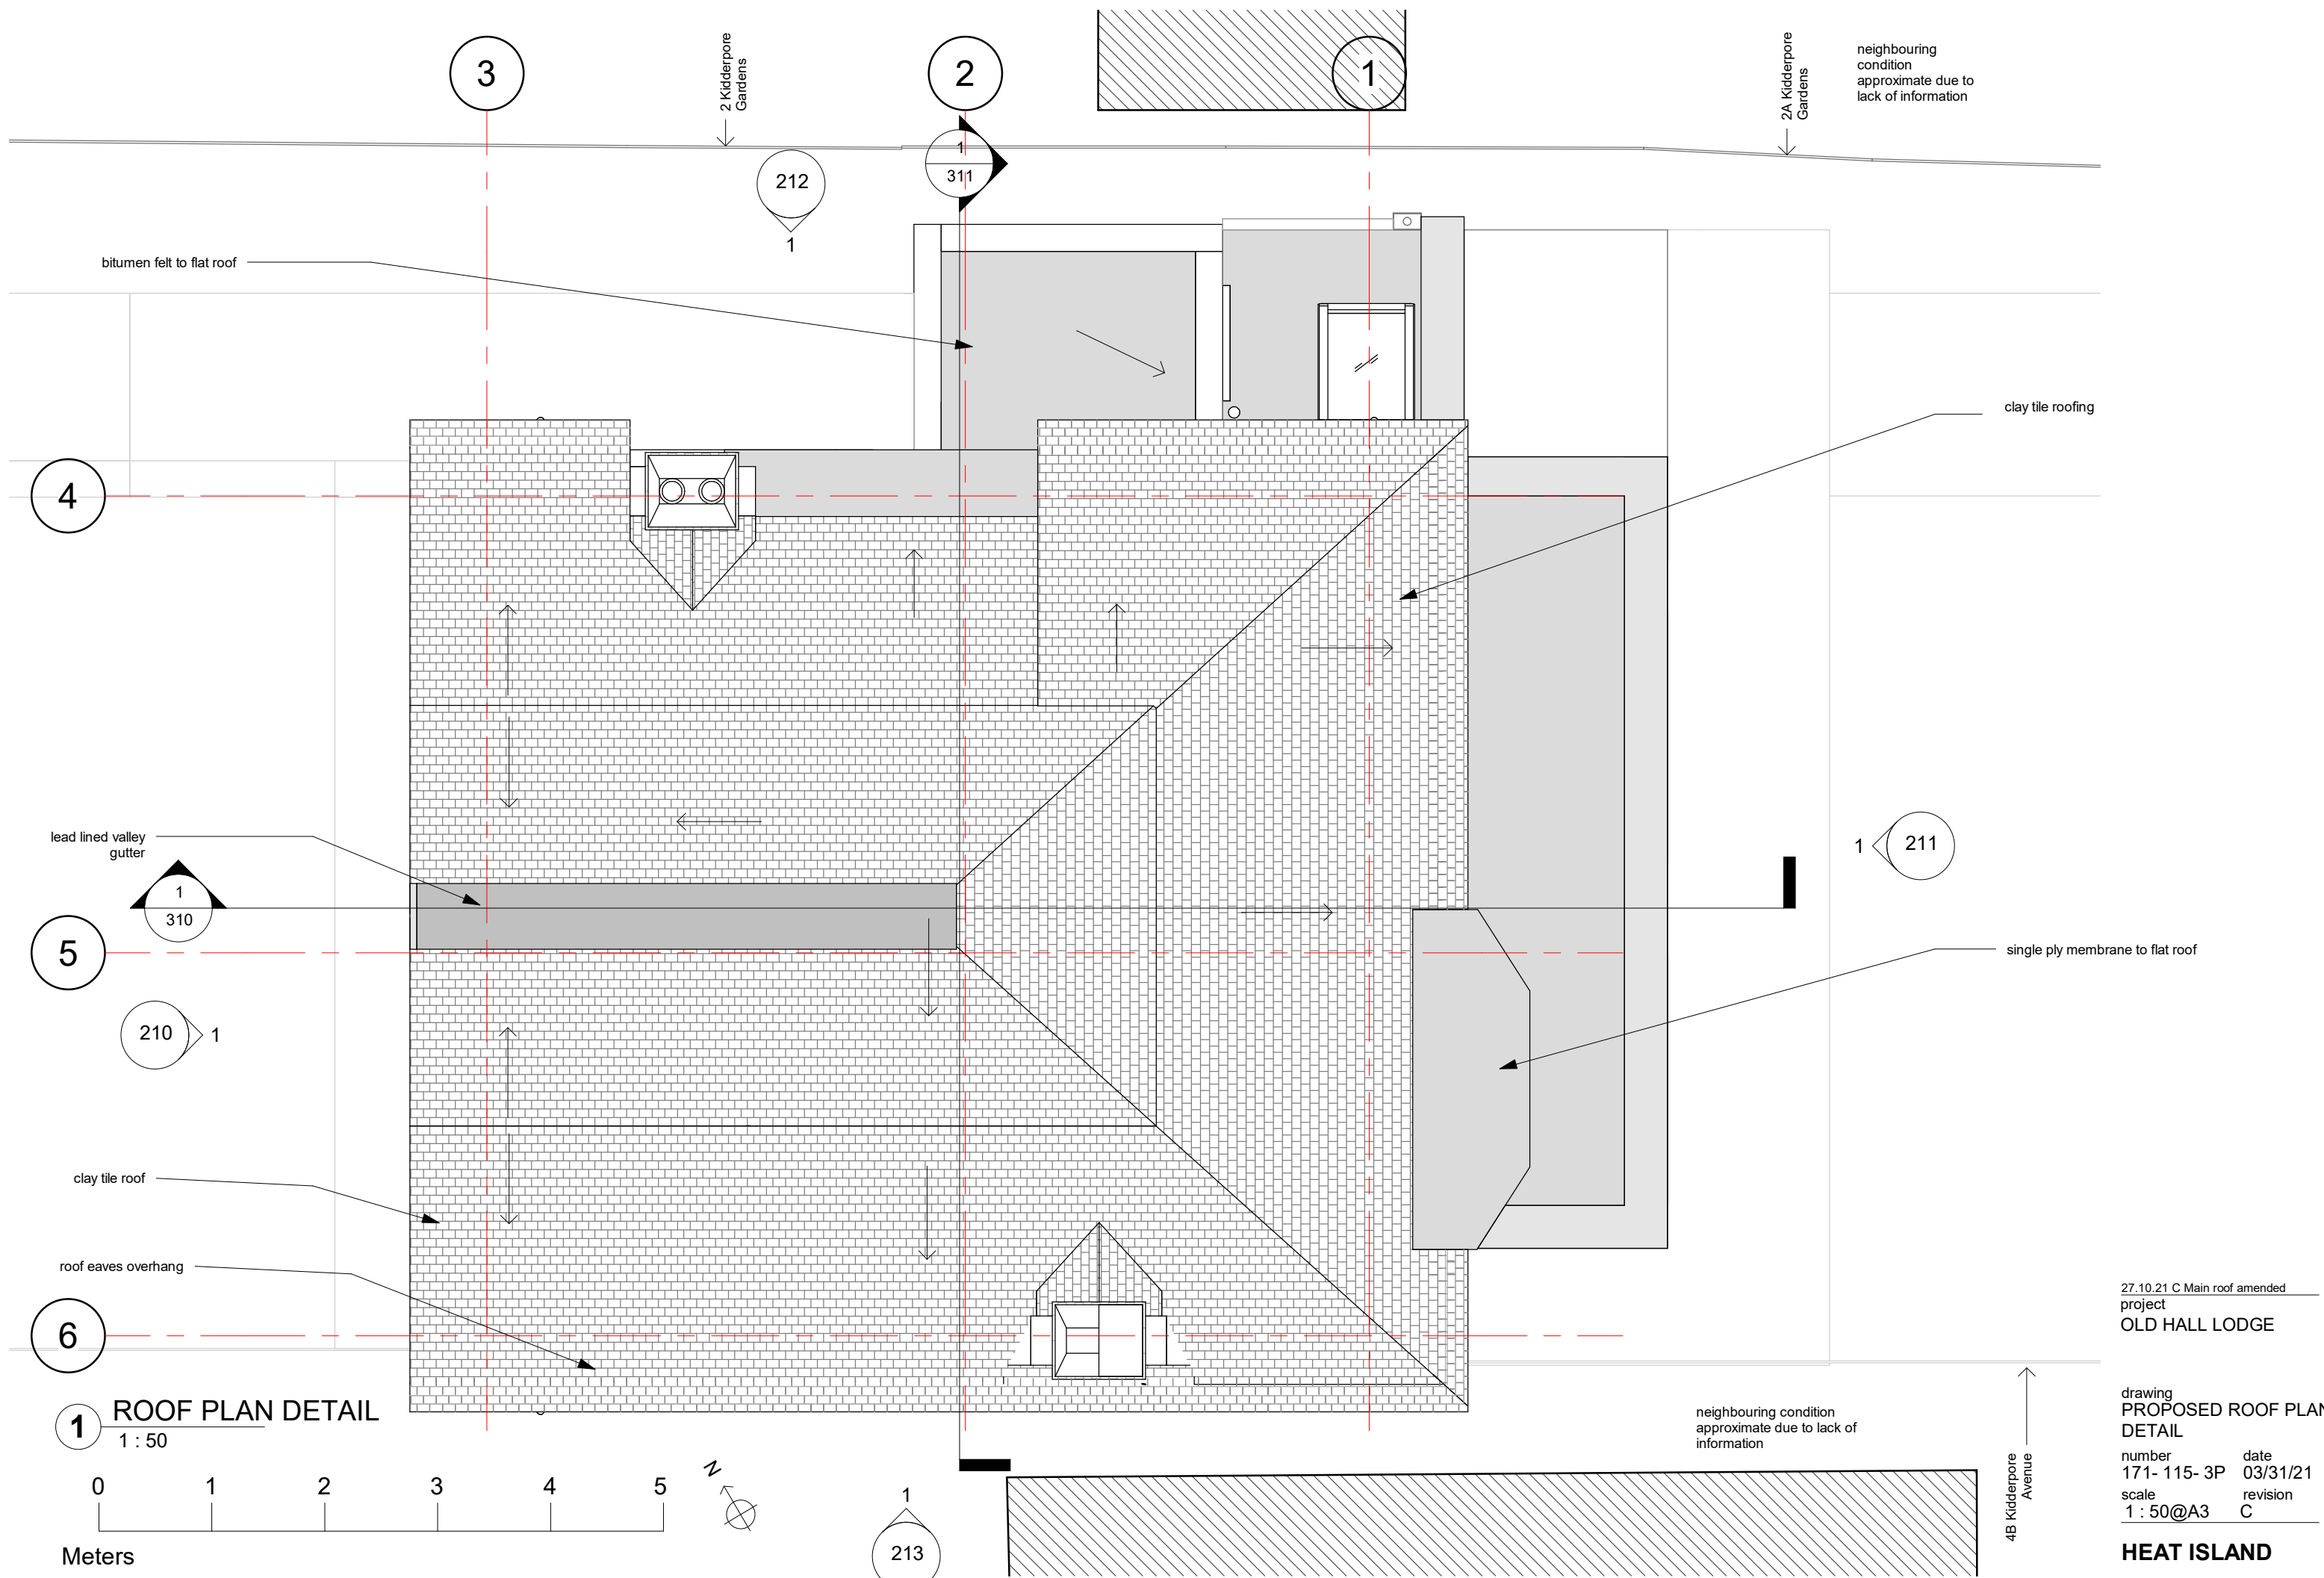


1 ROOF PLAN DETAIL
1 : 50


27.10.21 C Main roof amended
project
OLD HALL LODGE

drawing
**PROPOSED ROOF PLAN
DETAIL**
number 171- 115- 3P
scale 1 : 50@A3
date 03/31/21
revision C

HEAT ISLAND
info@heat-island.com
https://heat-island.com



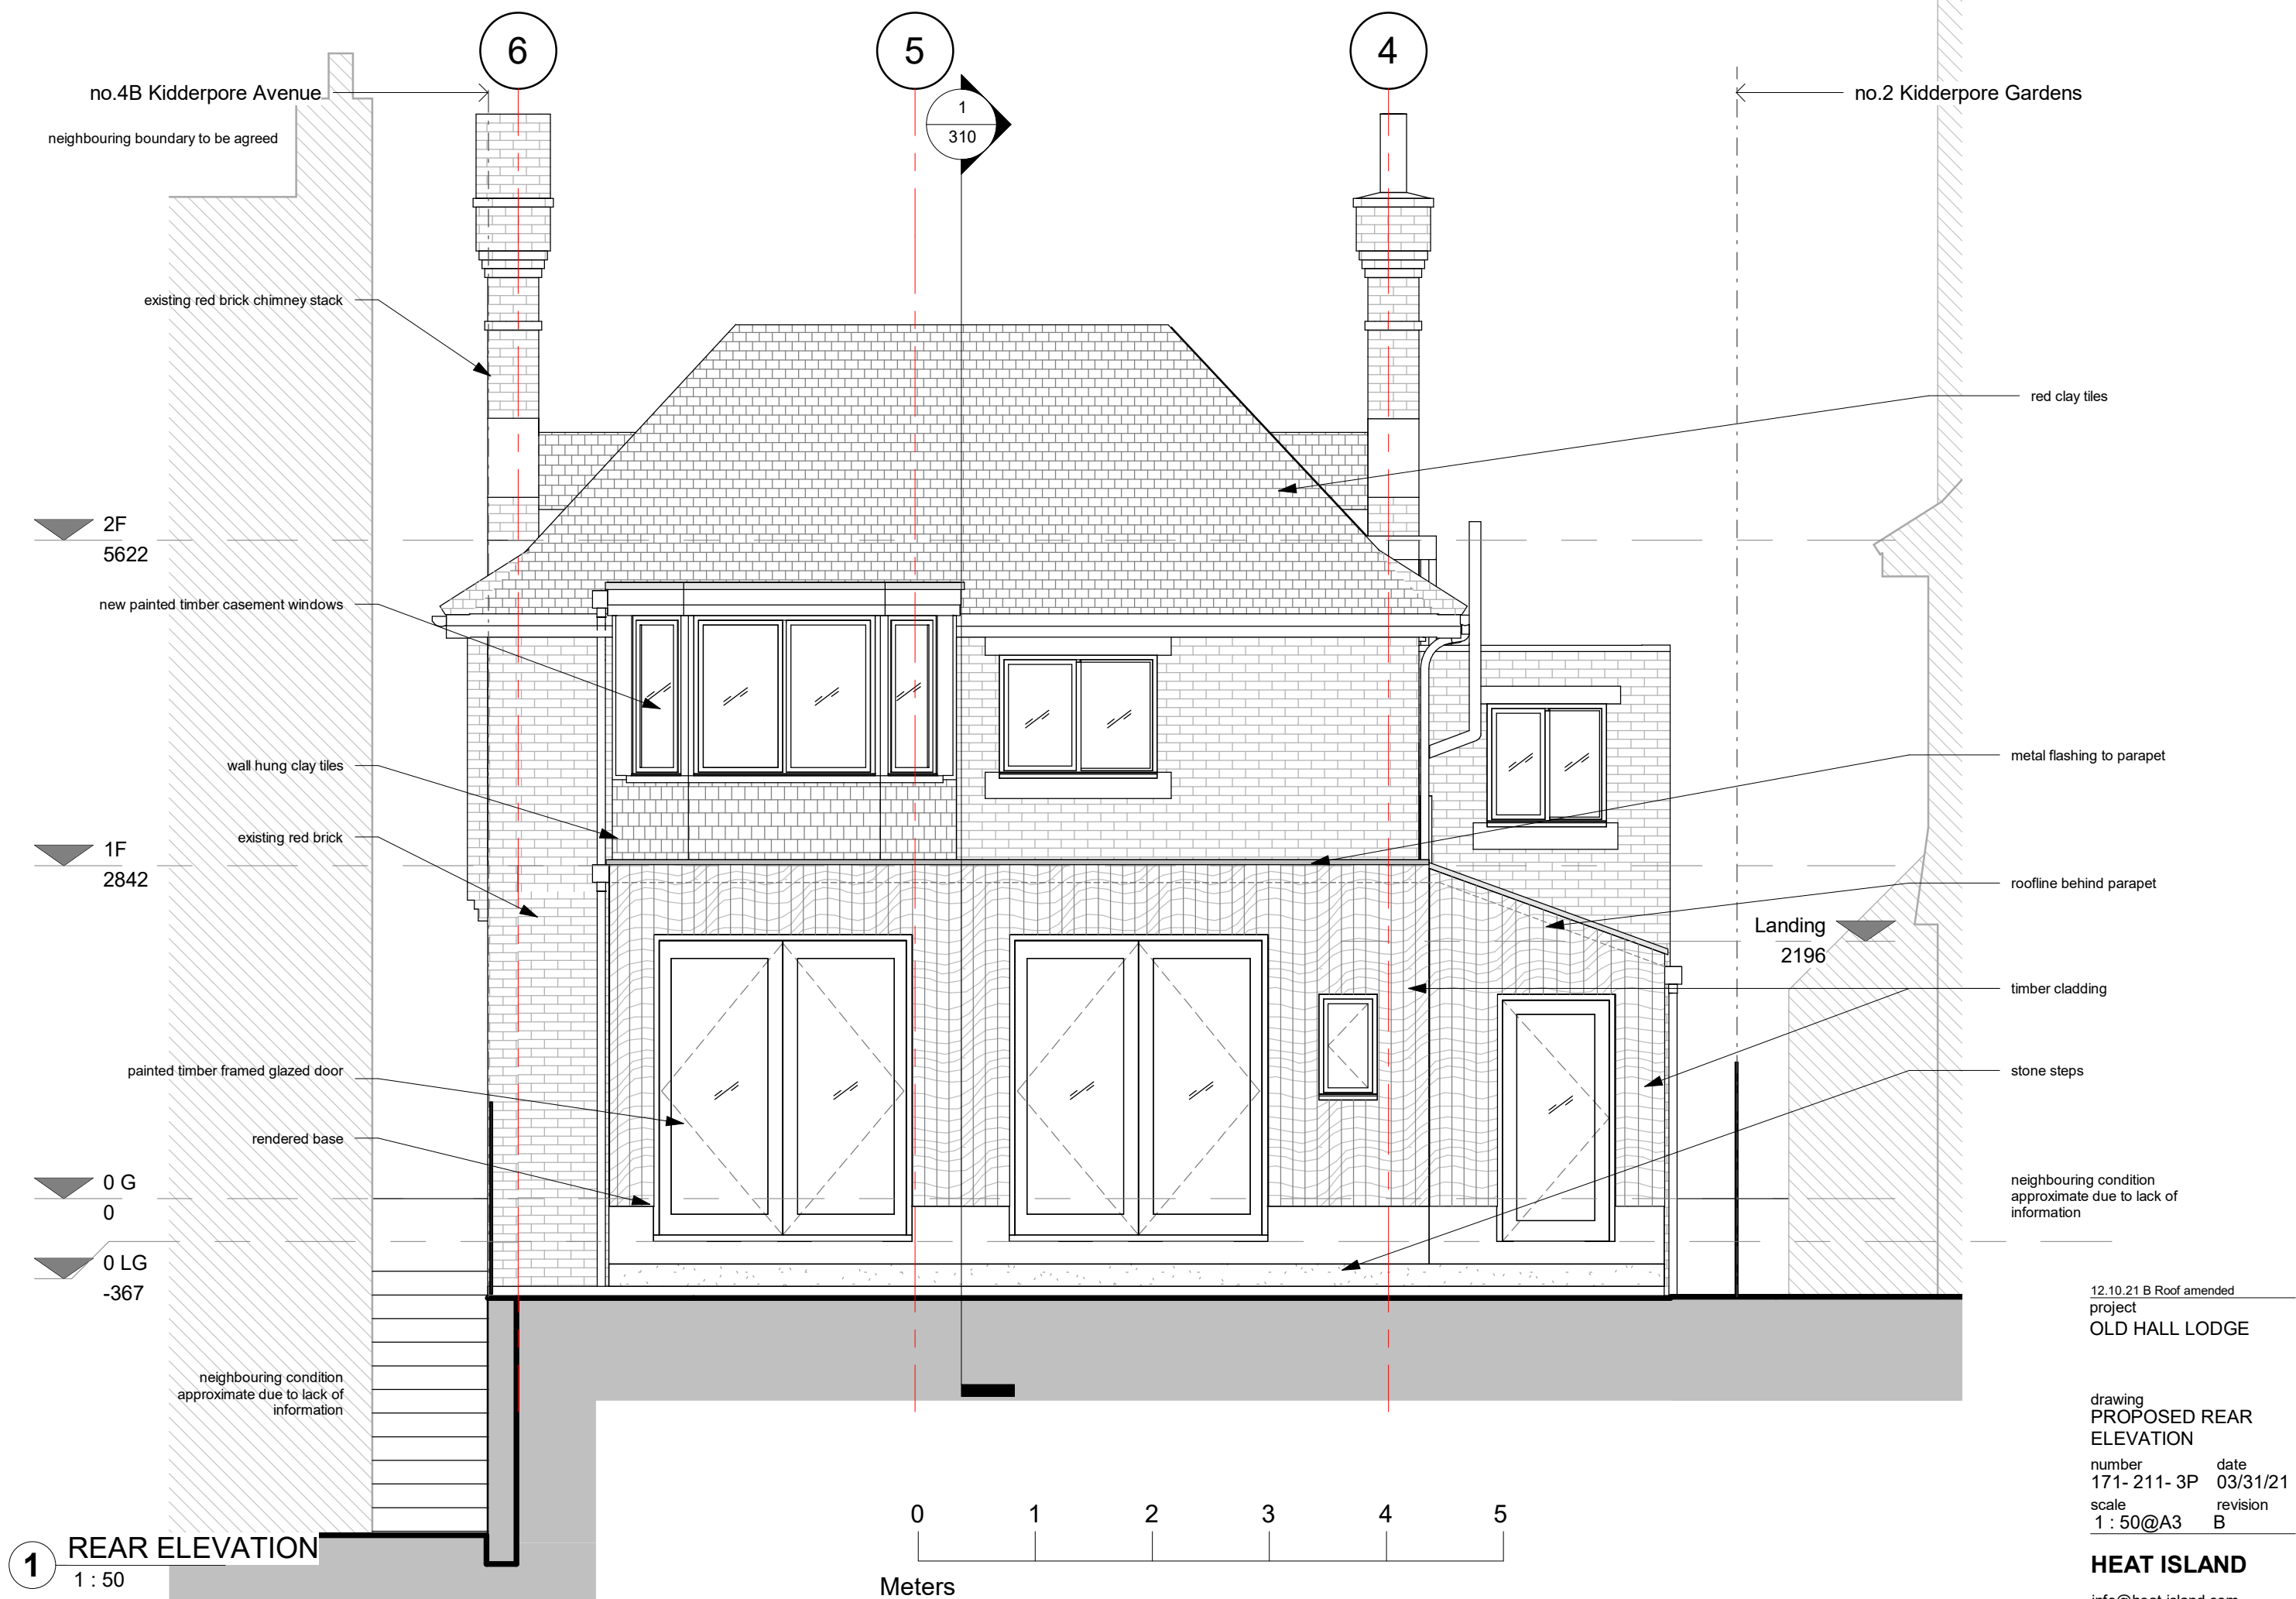

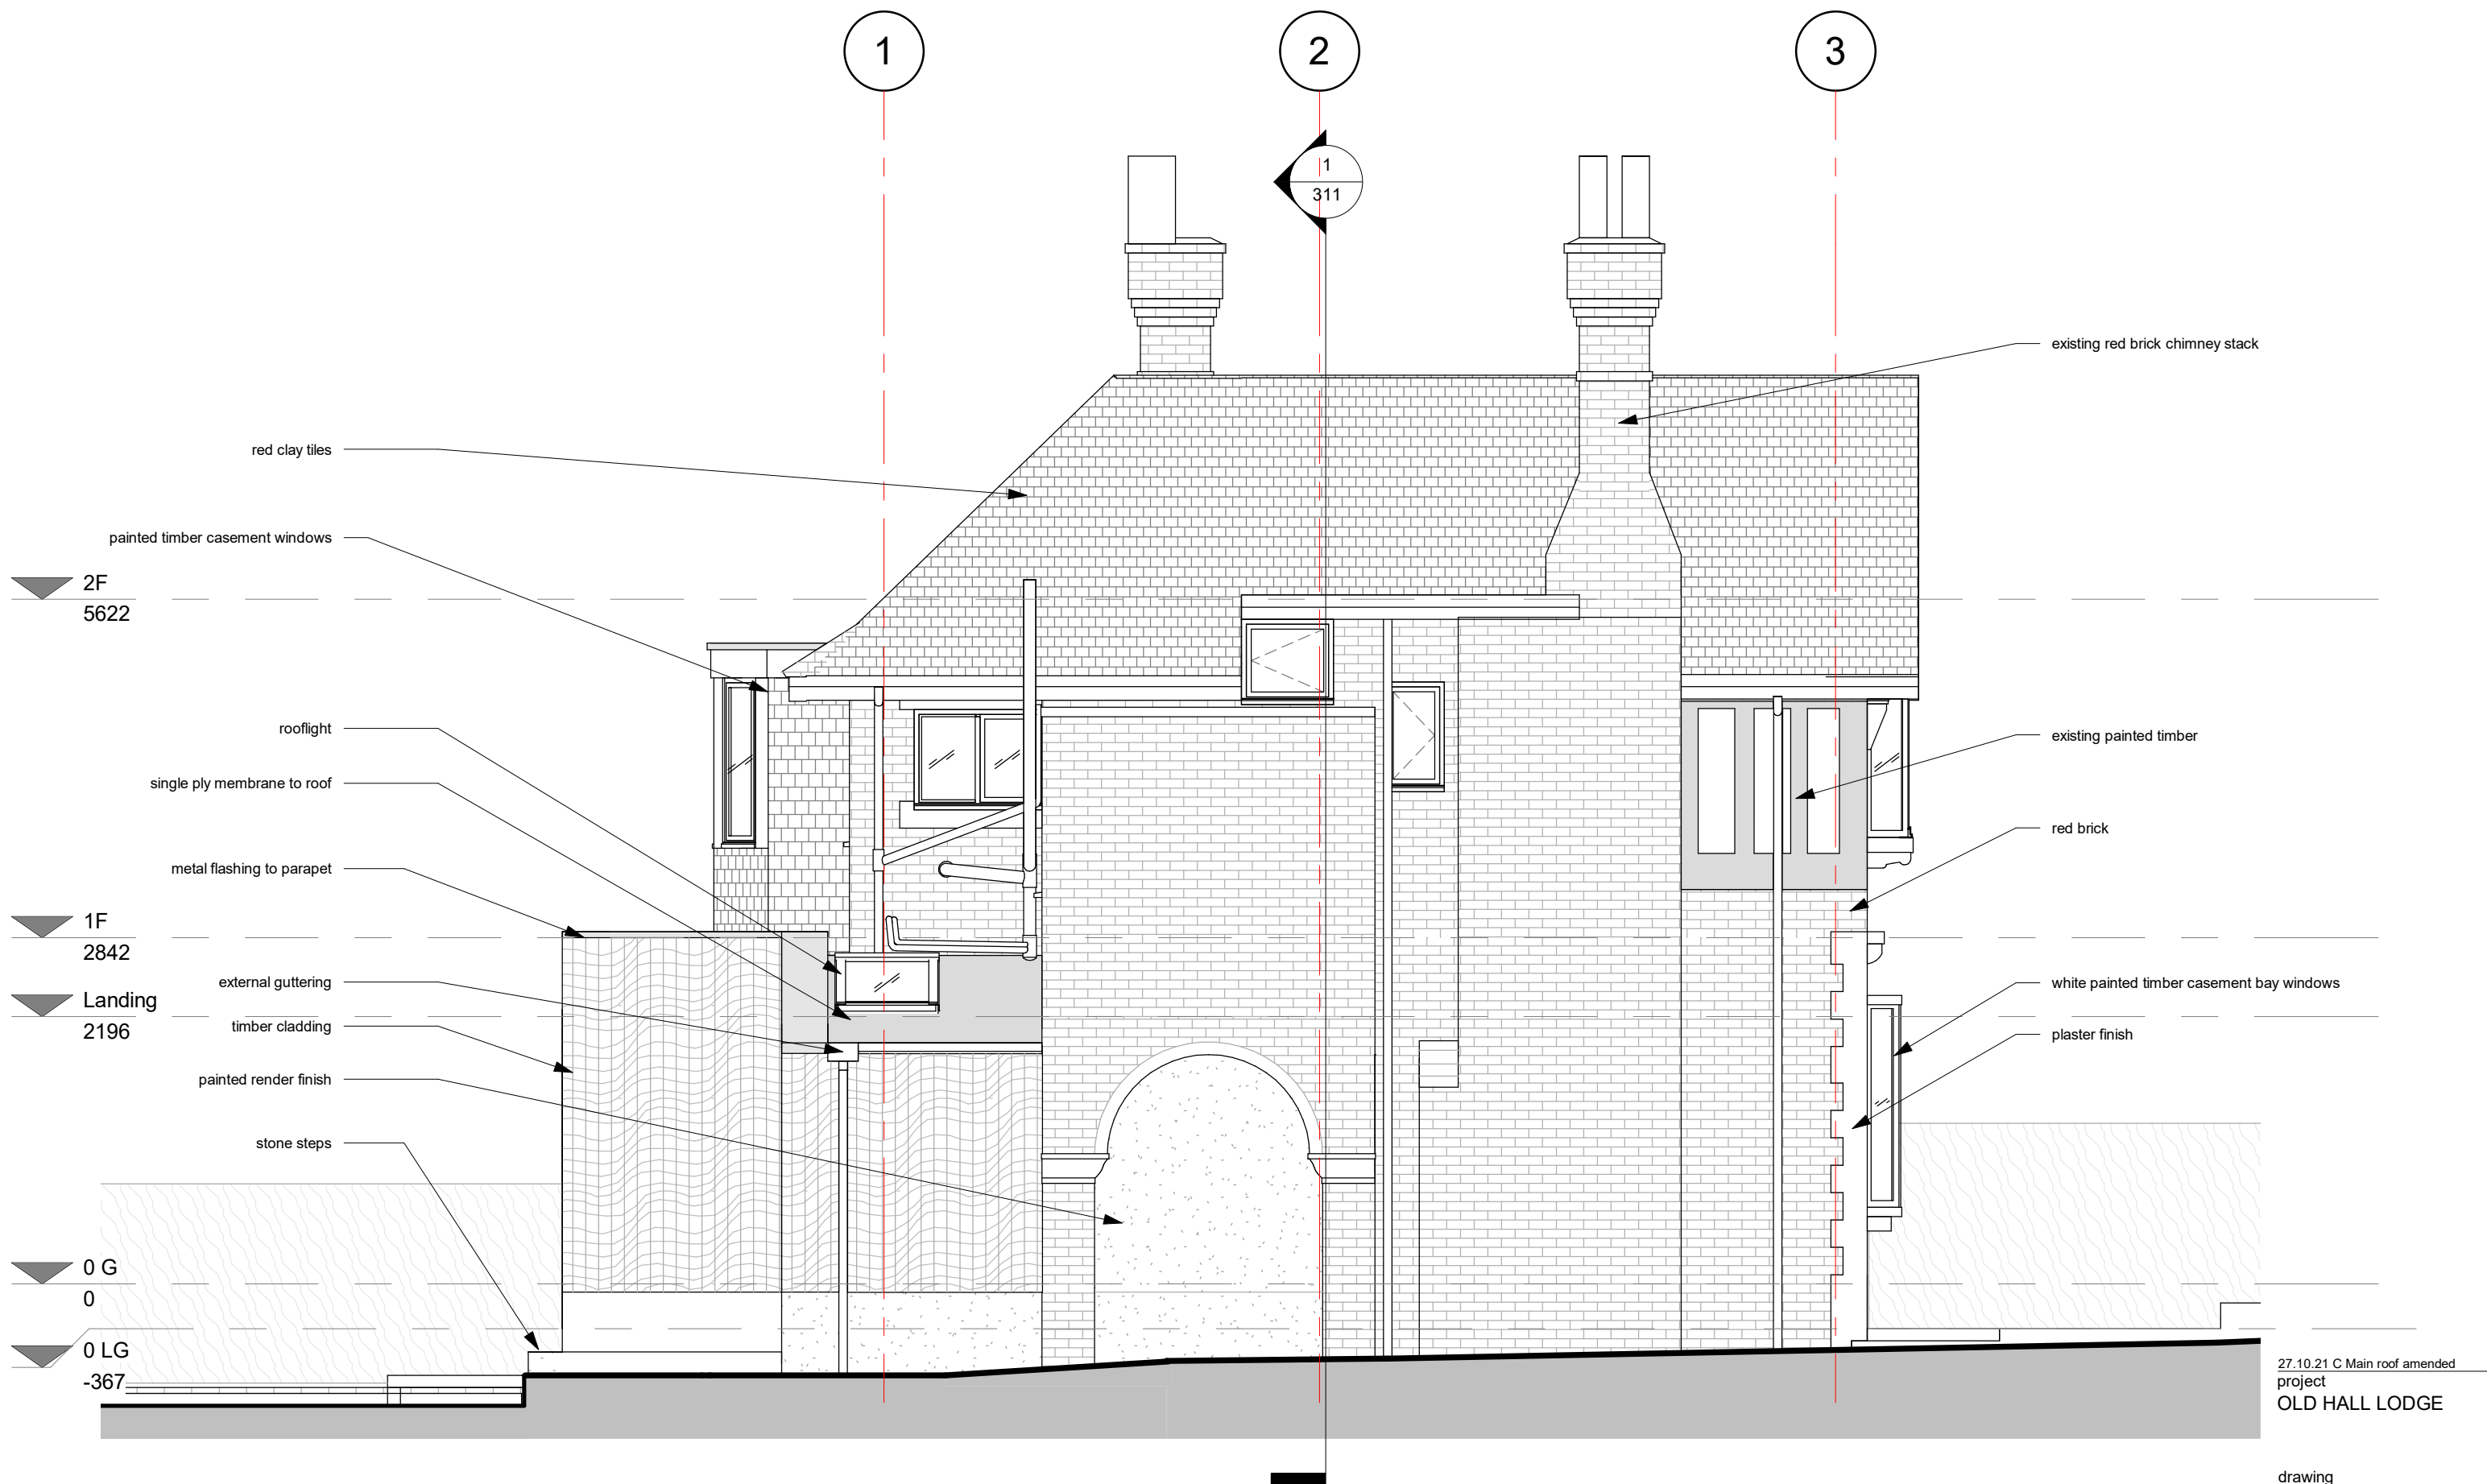



1 NORTH ELEVATION
1 : 50

27.10.21 C Main roof amended
project
OLD HALL LODGE

drawing
PROPOSED NORTH
ELEVATION
number 171- 212- 3P date 03/31/21
scale 1 : 50@A3 revision C

HEAT ISLAND
info@heat-island.com
https://heat-island.com

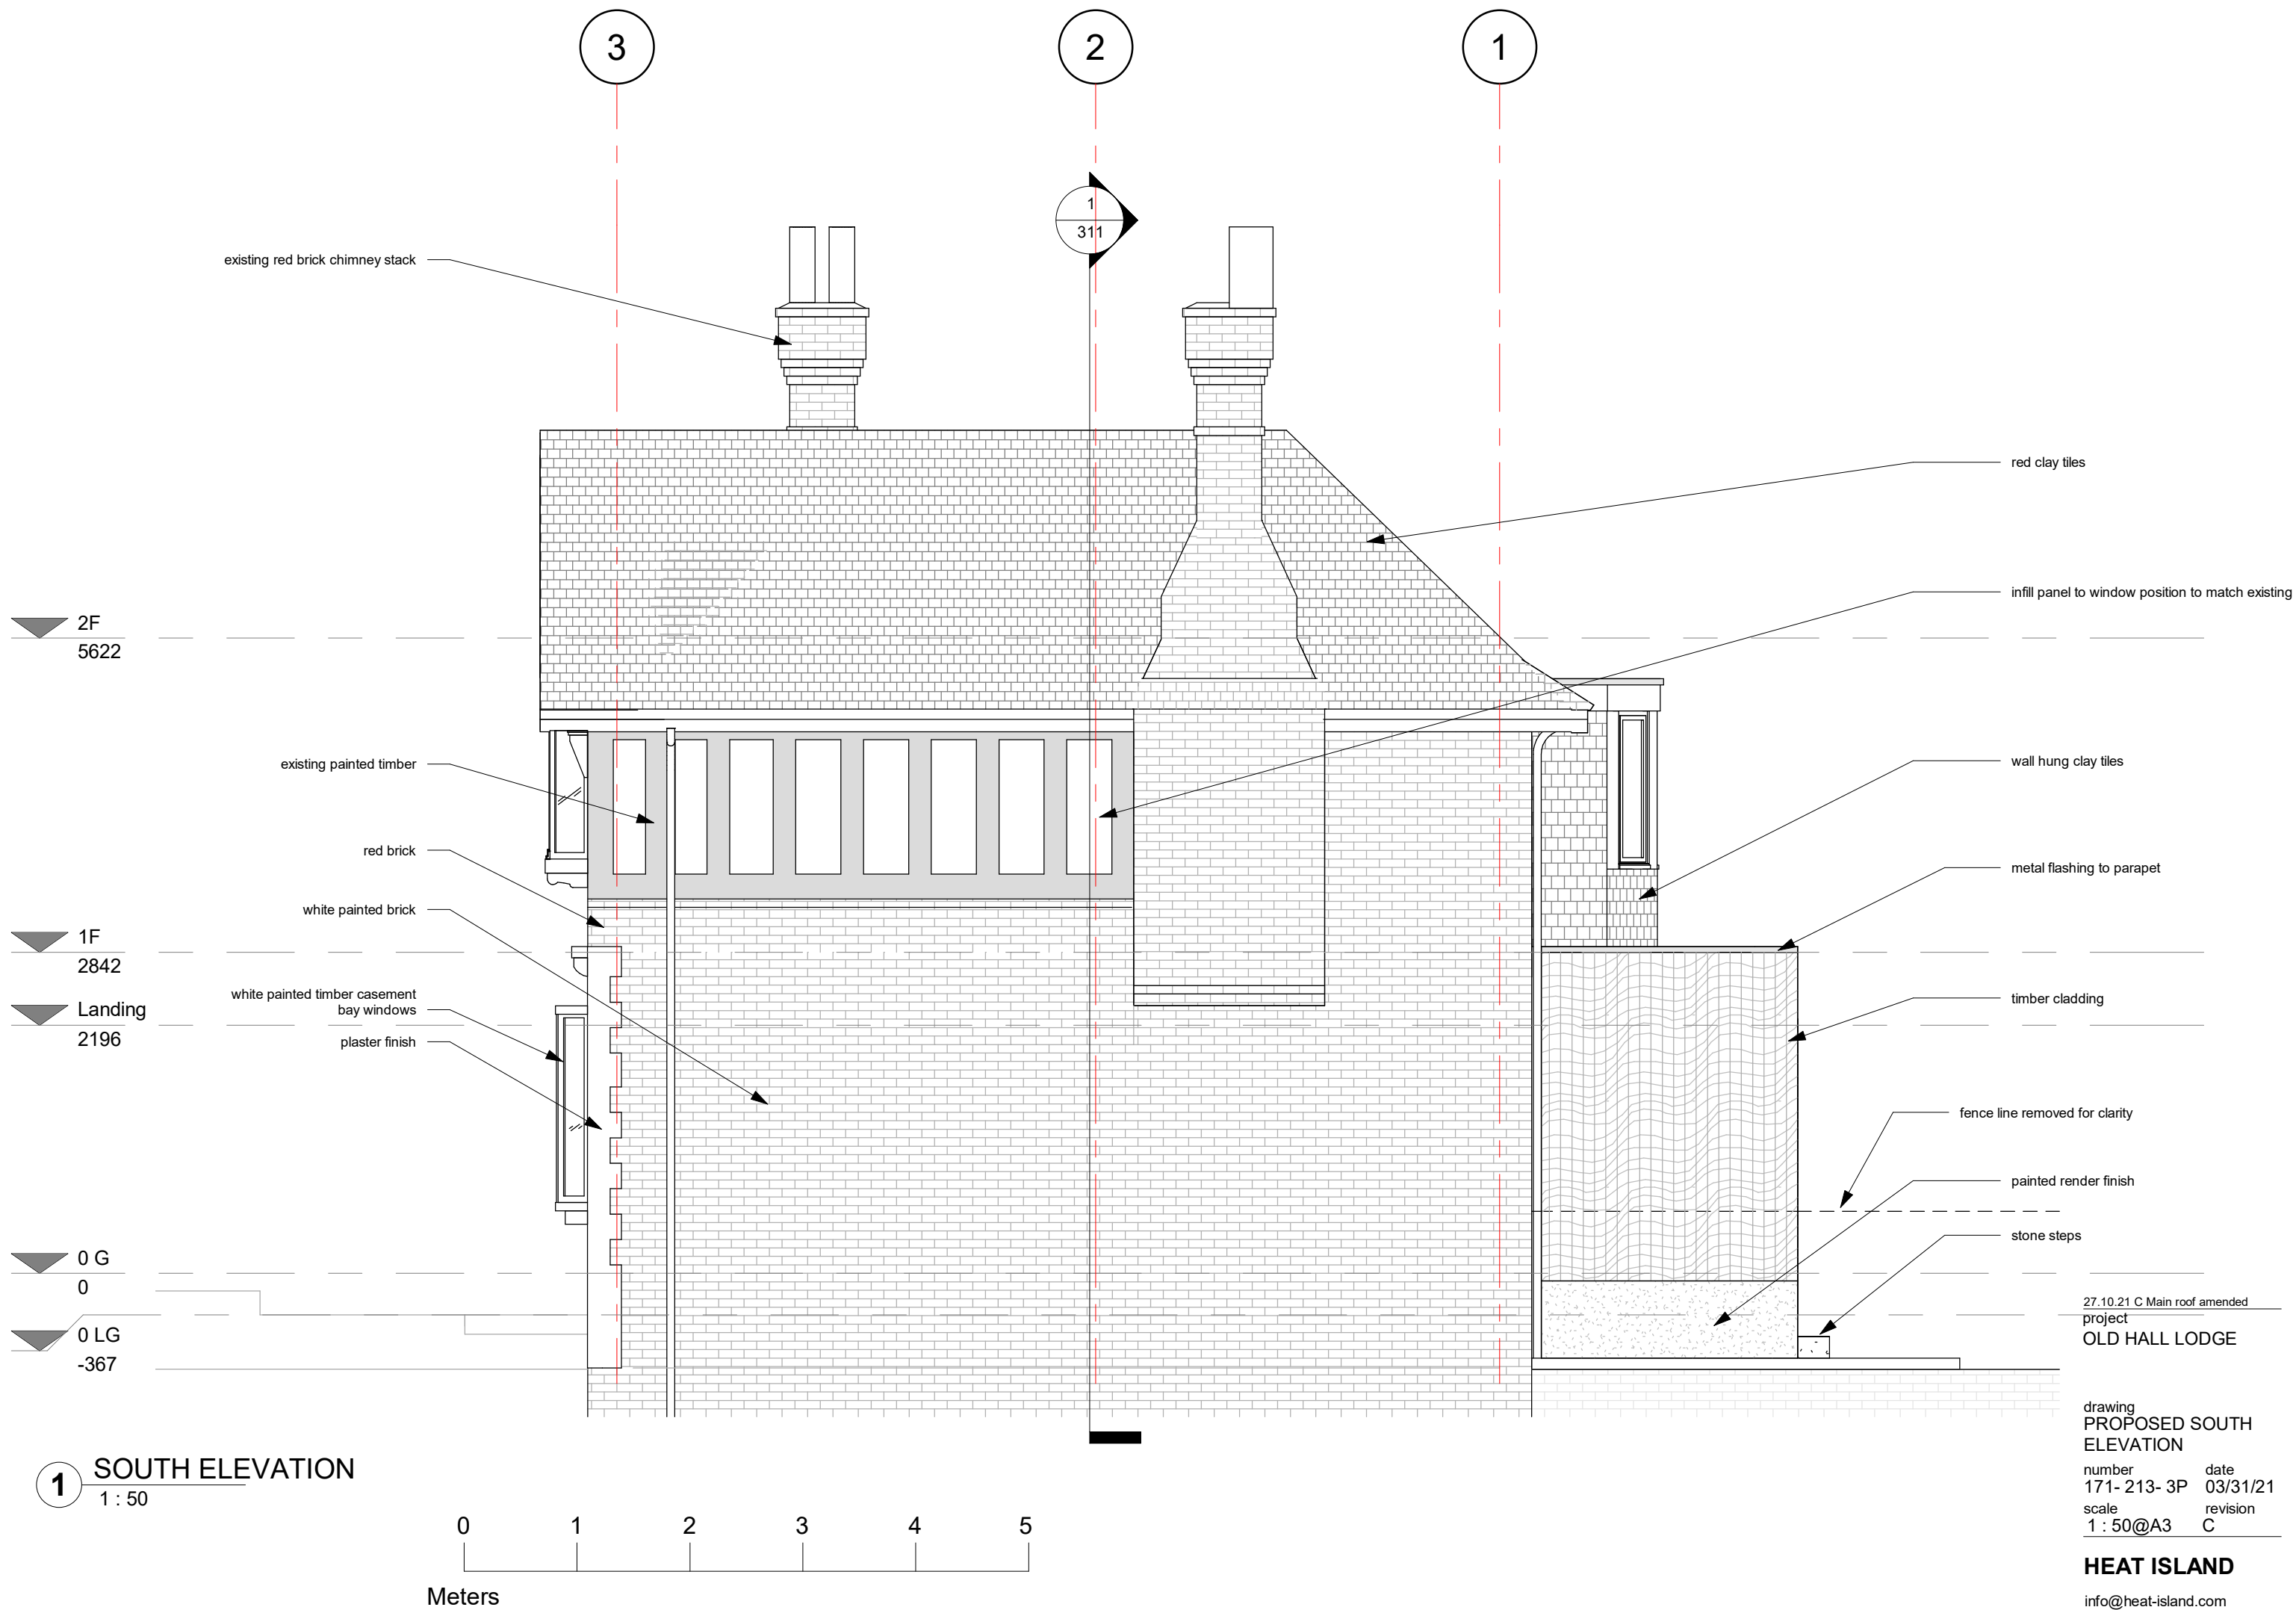

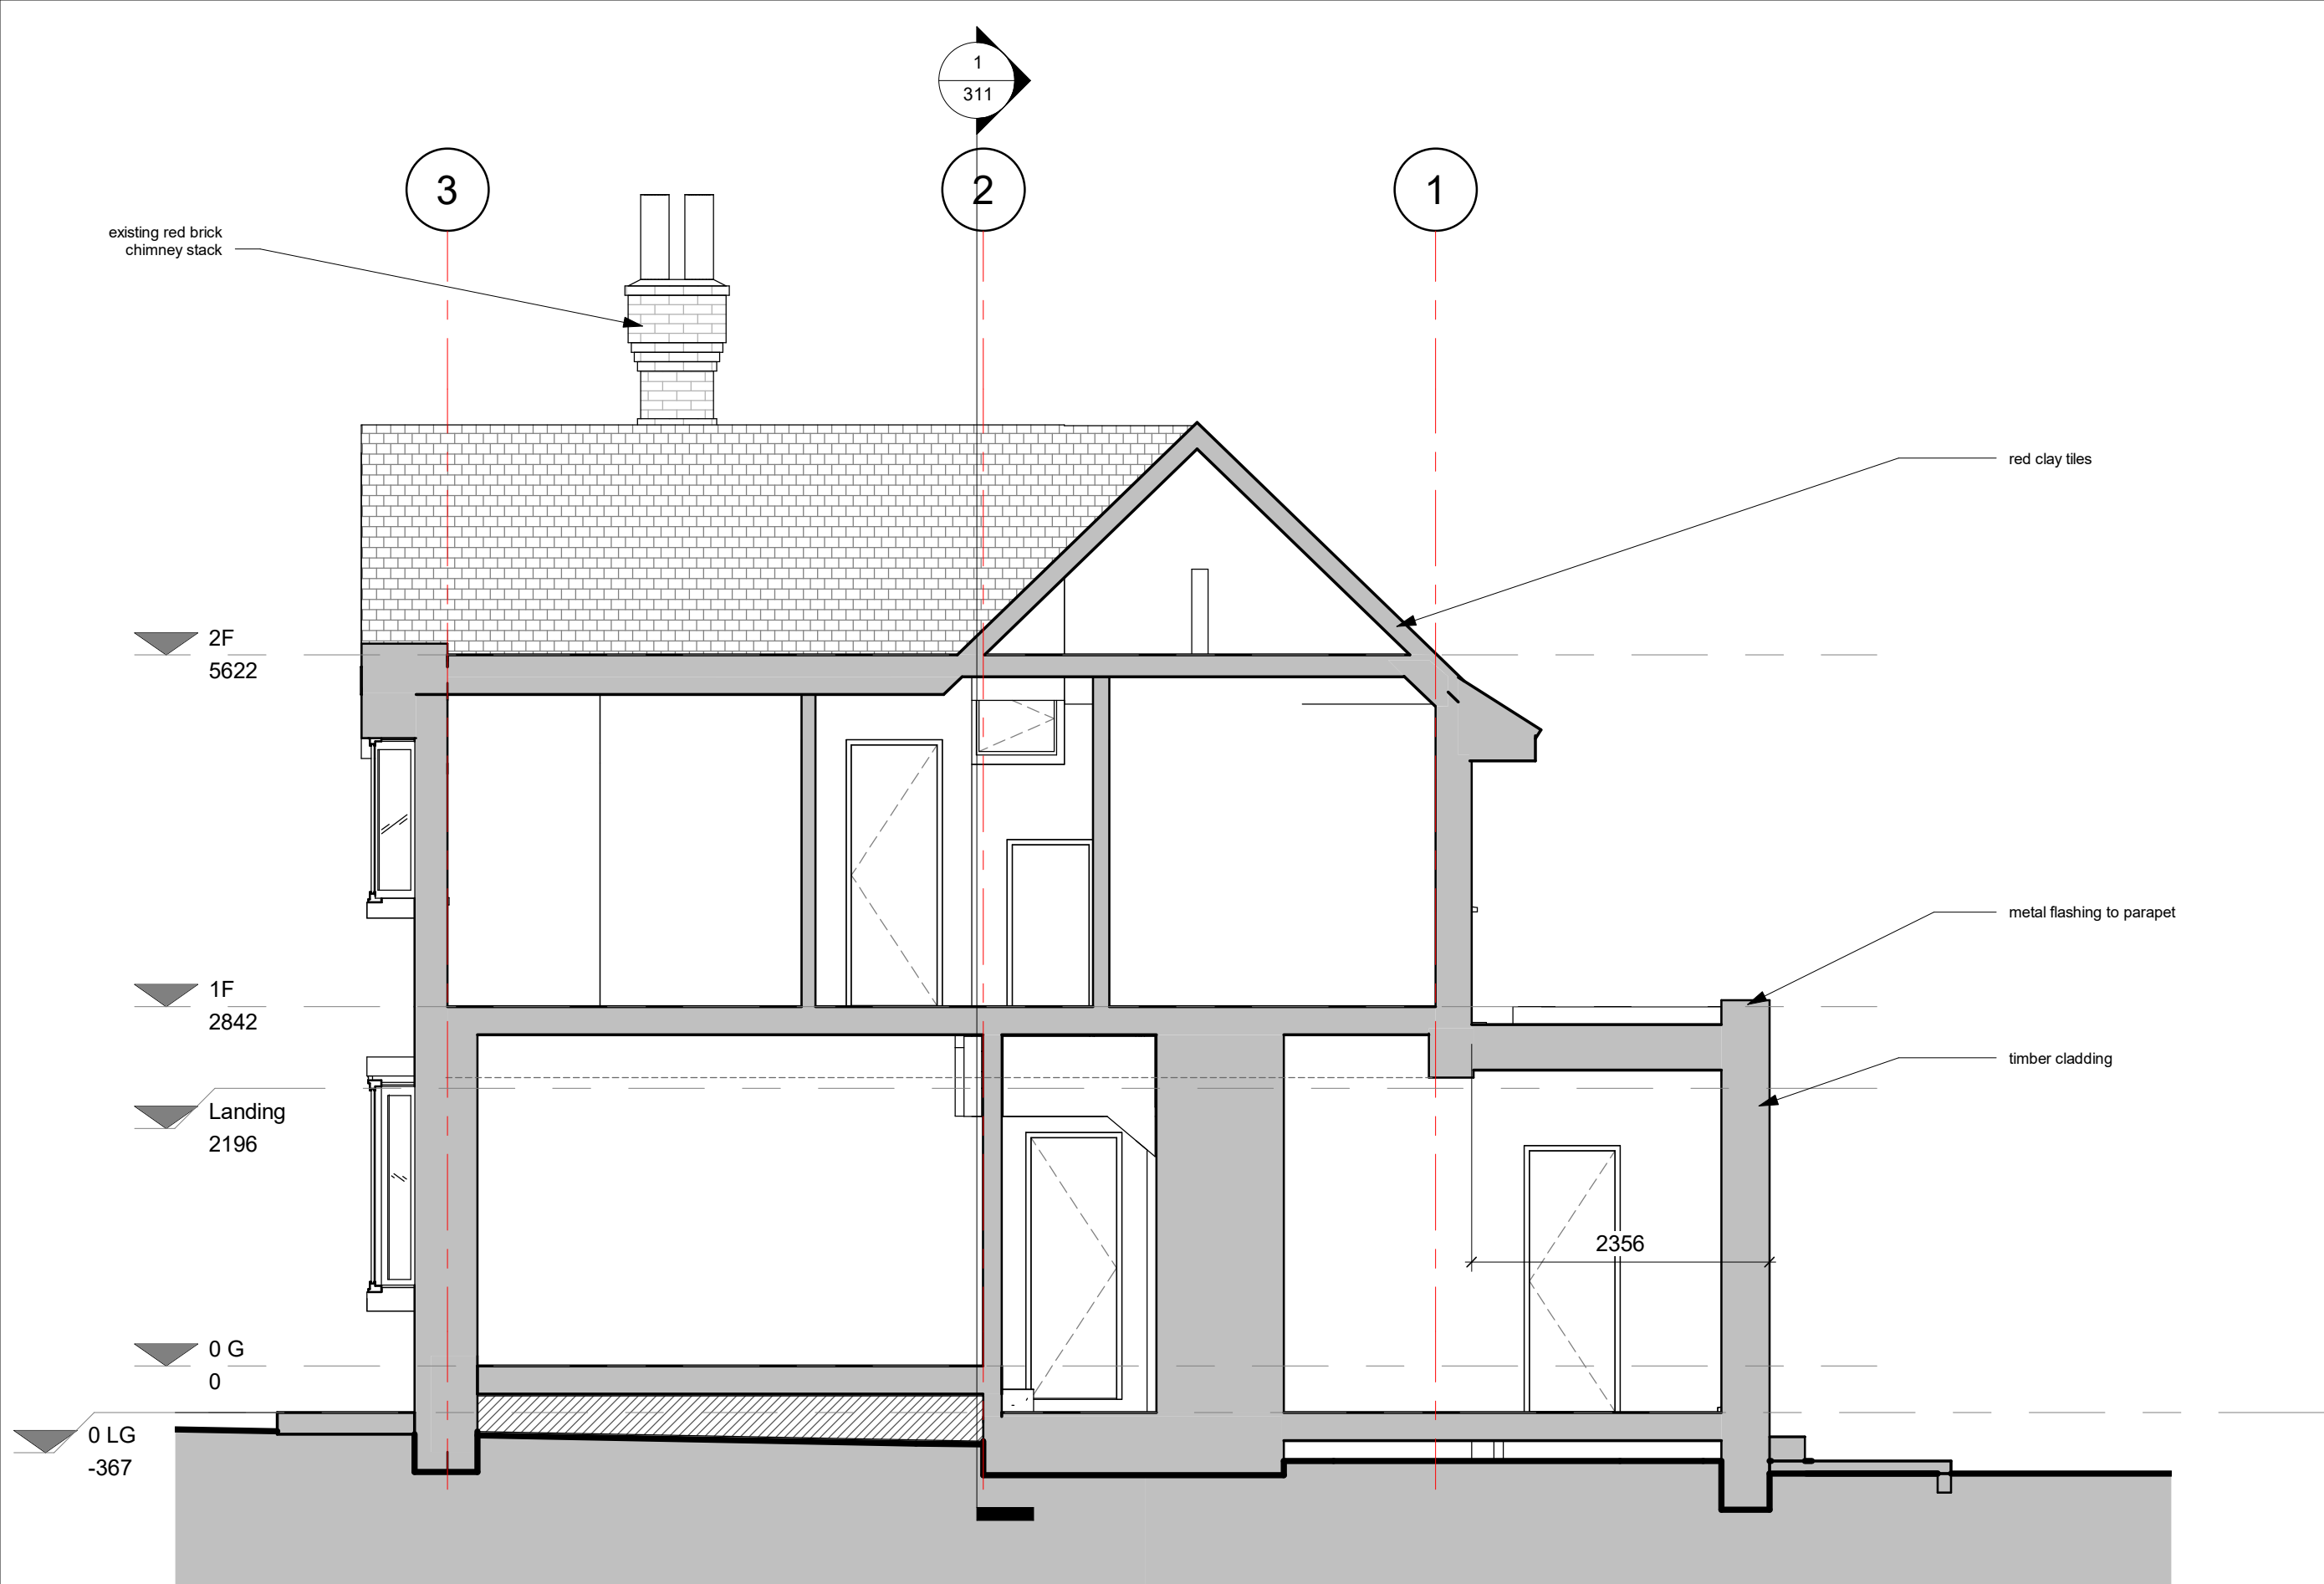

27.10.21 C Main roof amended
project
OLD HALL LODGE

drawing
PROPOSED LONG
SECTION
number 171- 310- 3P date 03/31/21
scale 1 : 50@A3 revision C

HEAT ISLAND
info@heat-island.com
https://heat-island.com

