




1 Existing Ground Floor Plan
1 : 100

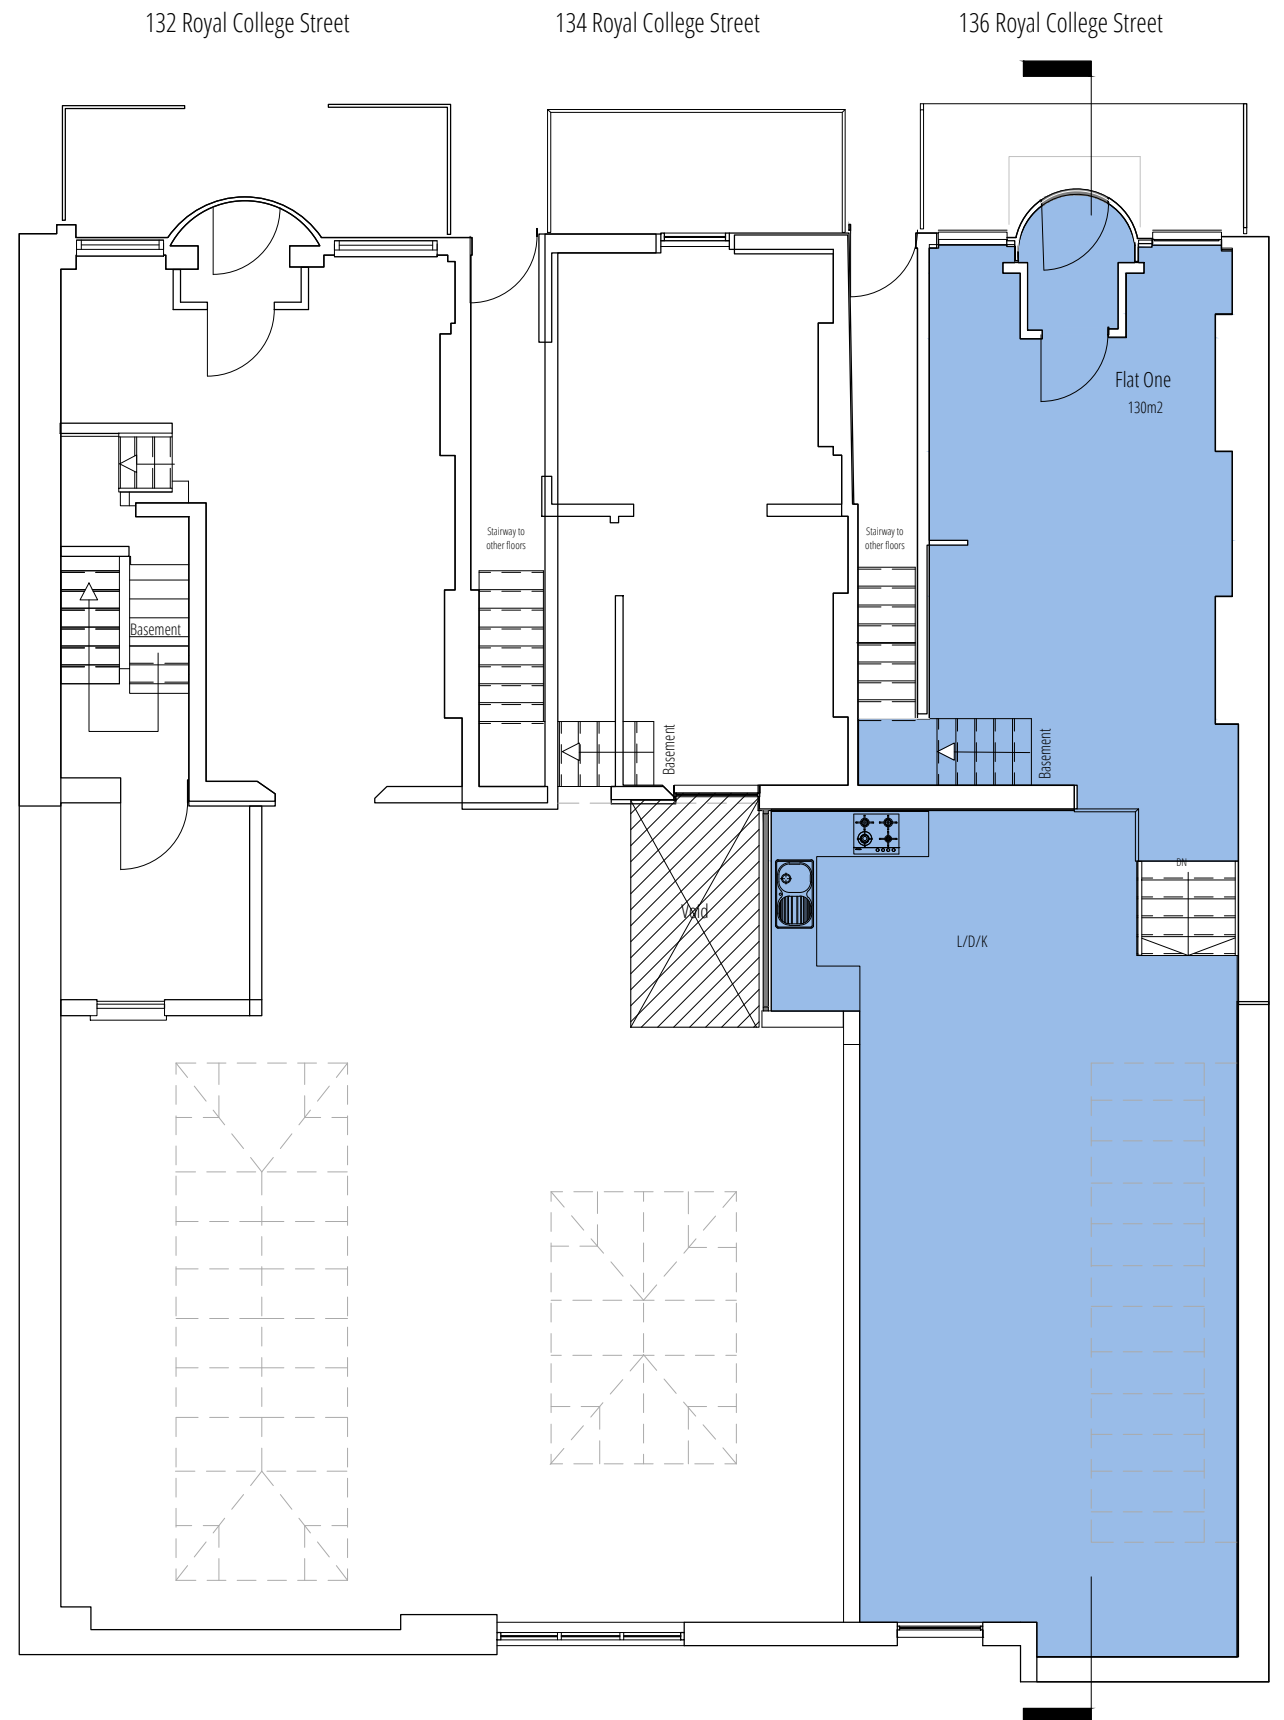

2 Proposed Ground Floor Plan
1 : 100

- NOTES:
1. THIS DRAWING IS COPYRIGHT AND MUST NOT BE RE-PRODUCED IN WHOLE OR IN PART WITHOUT WRITTEN PERMISSION OF GAA DESIGN.
 2. THIS DRAWING REPRESENTS DESIGN INTENT AND CONCEPT ONLY. HENCE IT CAN BE SCALED FOR PLANNING PURPOSES ONLY.
 3. THIS DOCUMENT AND ALL ASSOCIATED DOCUMENTS ARE PREPARED FOR SPECIFIC SITE AND EVENT, AND INCORPORATE CALCULATIONS AND MEASUREMENTS AVAILABLE FROM THE CLIENT AT THE TIME OF DRAFTING.
 4. THE RECIPIENT AGREES TO PROTECT THE CONTENTS FROM DISTRIBUTION AND DISSEMINATION EXCEPT AS REQUIRED FOR THE SPECIFIC EVENT NAMED, WITHOUT THE WRITTEN PERMISSION OF THE DESIGNER.
 5. USE OF THIS DESIGN IS GRANTED TO THE CLIENT FOR THE SPECIFIC AND NAMED EVENT ONLY.

REV	DATE	DESCRIPTION	APPR

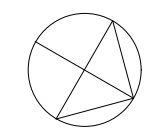 

PROJECT NAME 132 Royal College Street,	DOCUMENT NUMBER 19023-GAA-XX-GF-DR-T-2016	
DRAWING TITLE Existing and Proposed Ground Floor	DATE 05/11/21	
PROJECT NUMBER 19023	SCALE 1:100	PURPOSE For Stage Approval
	STATUS S4	Rev.No. P05
	REVIEWED SB	APPROVED SB