



PROPOSED SITE PLAN
scale 1:200

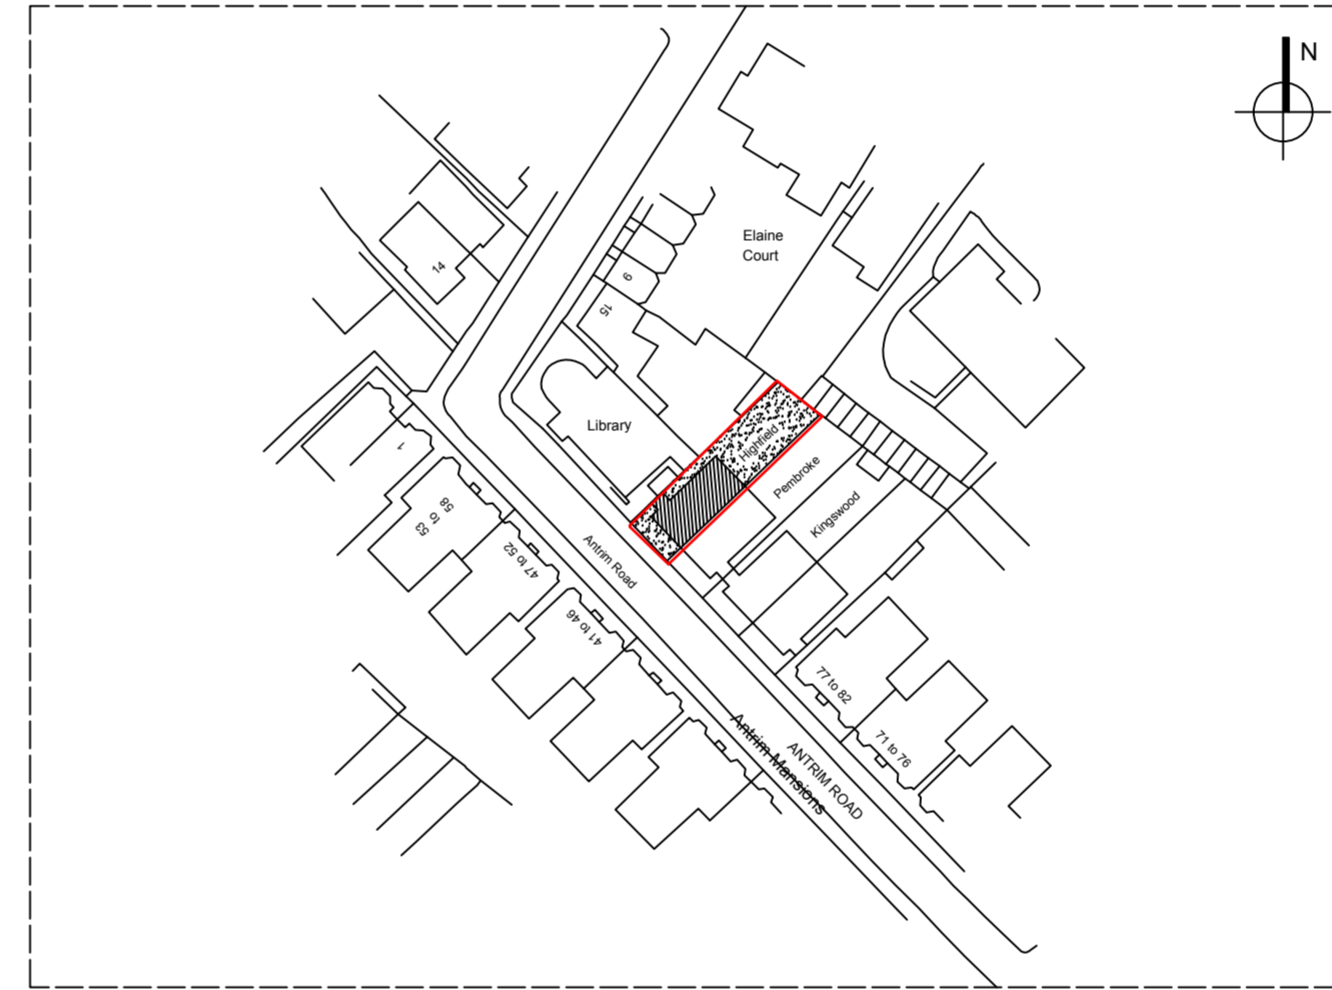

LOCATION PLAN
scale 1:1250

Crown Copyright All Rights Reserved Licence Number 0100031673

 

Fixed Price Architecture
ANY EXTENSION, ANY SIZE, ONE LOW PRICE...

ADDRESS
HIGHFIELD,
LONDON,
NW3 4XN

PROJECT
NEW VELUX WINDOWS

SCALE	AS SHOWN	DWG NO	FPA101130	PAGE	02	REV	B
-------	----------	--------	-----------	------	----	-----	---

DRAWN	K. MILLER	DATE	OCTOBER-2021
-------	-----------	------	--------------

THESE DRAWINGS ARE PRODUCED TO OBTAIN PLANNING AND BUILDING REGULATIONS APPROVAL ONLY AND COPYRIGHT OF THE DESIGNER, ALL DIMENSION TO BE CHECKED ON SITE.