




EXISTING BATHROOM
EXISTING PARTIAL FIRST FLOOR PLAN
(scale 1:100)

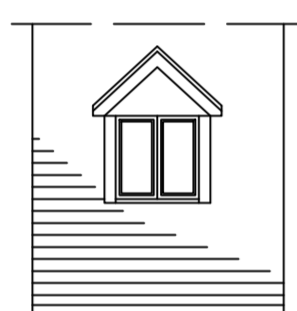


EXISTING PARTIAL REAR ELEVATION
(scale 1:100)

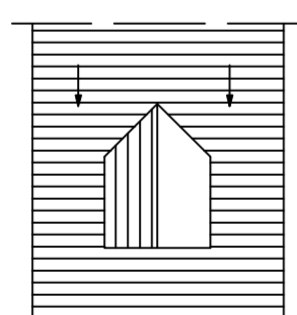


EXISTING PARTIAL ROOF PLAN
(scale 1:100)

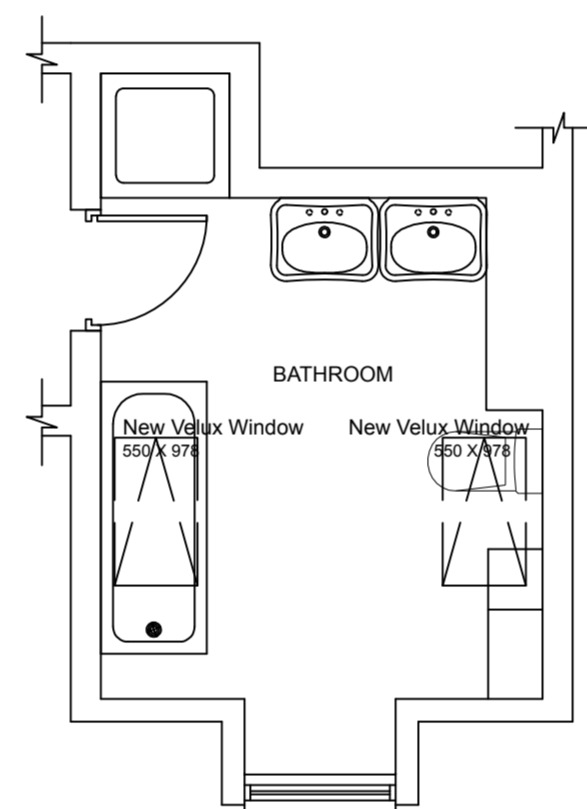

PROPOSED BATHROOM
PROPOSED PARTIAL FIRST FLOOR PLAN
(scale 1:50)

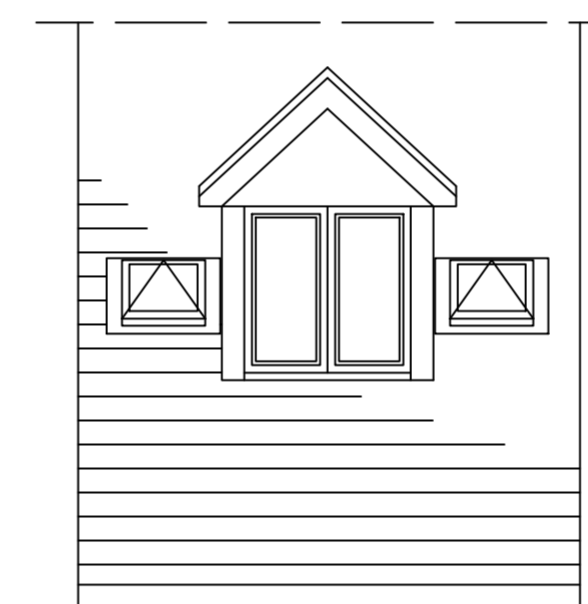

PROPOSED PARTIAL REAR ELEVATION
(scale 1:50)

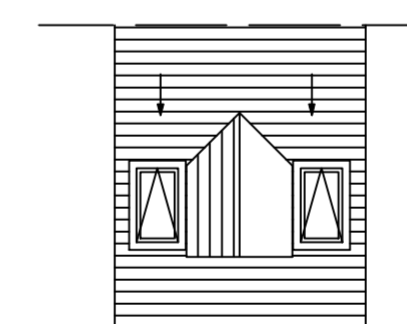

PROPOSED PARTIAL ROOF PLAN
(scale 1:100)

ADDRESS	HIGHFIELD, LONDON, NW3 4XN				
PROJECT	NEW VELUX WINDOWS				
SCALE	AS SHOWN	DWG NO	FPA101130	PAGE	01
DRAWN	K. MILLER	DATE	OCTOBER-2021	REV	B

THESE DRAWINGS ARE PRODUCED TO OBTAIN PLANNING AND BUILDING REGULATIONS APPROVAL ONLY AND COPYRIGHT OF THE DESIGNER, ALL DIMENSION TO BE CHECKED ON SITE.