


PROPOSED PASSAGEWAY ELEVATION

1:50 @ A1

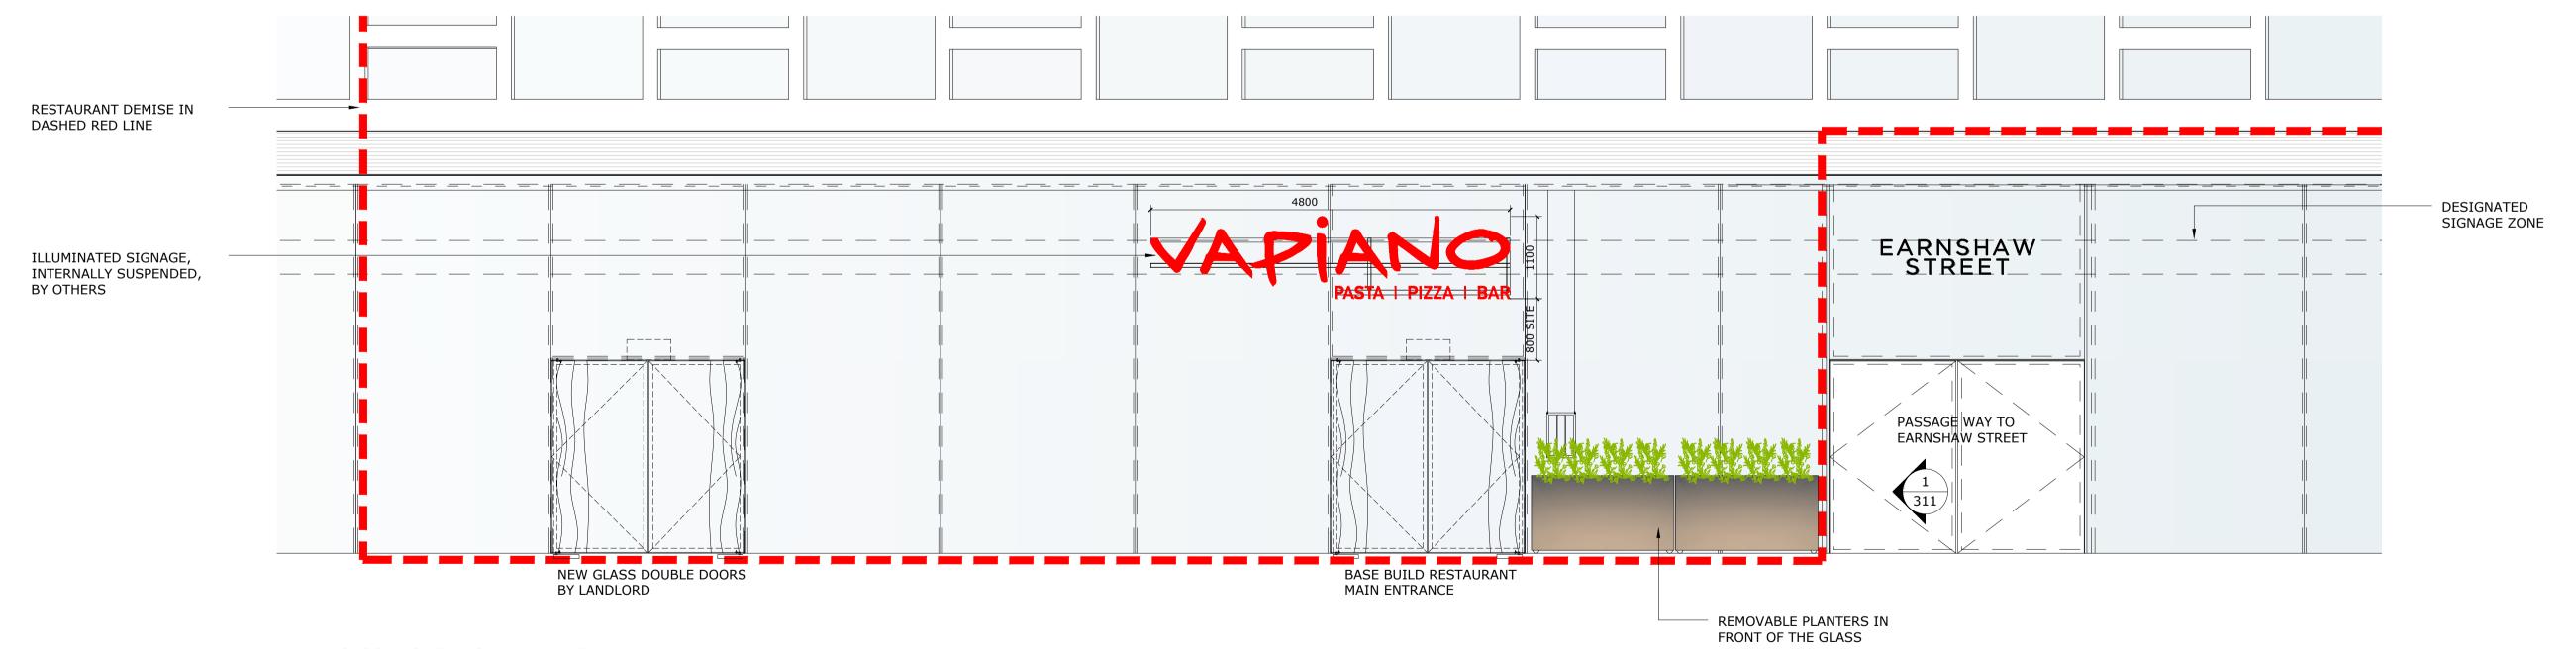

PROPOSED SHOPFRONT ELEVATION

1:50 @ A1

GENERAL NOTES:

DO NOT SCALE FROM THIS DRAWING
ALL DIMENSIONS TO BE CHECKED ON SITE
ANY OMISSIONS OR DISCREPANCIES TO BE
REPORTED TO THE ARCHITECT IMMEDIATELY
IF IN DOUBT ASK

Р6	05.11.21	INFORMATION	LJ
P5	07.10.21	INFORMATION	FG
P4	06.07.21	LISTED BUILDING CONSENT	FG
Р3	19.05.21	ADVERTISEMENT	FG
P2	23.04.21	ADVERTISEMENT	FG
T1	16.04.21	TENDER	FG
P1	16.03.21	LISTED BUILDING CONSENT	FG
REV	DATE	NOTES	DR
DRAWING STATUS			

INFORMATION

CLIEN



ARCHITECT

FINKERNAGEL ROSS

Third Floor Unicorn House 221-222 Shoreditch High Street London E1 6PJ

Tel: 020 7377 5114 info@finkernagelross.com www.finkernagelross.com

PROJECT

VAPIANO LONDON 4 CENTRE POINT LONDON WC2H

DRAWING TITLE

PROPOSED SHOPFRONT & PASSAGEWAY ELEVATIONS

FG 03.03.21 LJ 05.11.21

SCALE SHEET SIZE

1:50 @ A1 A1

DRAWING NO REVISION

VAP-LON4-311 P6