

GENERAL NOTES:

ALL DIMENSIONS TO BE CHECKED ON SITE
ANY OMISSIONS OR DISCREPANCIES TO BE
REPORTED TO THE ARCHITECT IMMEDIATELY
IF IN DOUBT ASK

DRAWING STATUS	REV	DATE	NOTES	DR
P5	05.11.21	INFORMATION	U	
P4	04.10.21	INFORMATION	FG	
P3	05.08.21	INFORMATION	FG	
P2	06.07.21	LISTED BUILDING CONSENT	FG	
T1	16.04.21	TENDER	FG	
P1	16.03.21	LISTED BUILDING CONSENT	FG	

INFORMATION

CLIENT



ARCHITECT

FINKERNAGEL ROSS

Third Floor

Unicorn House
221-222 Shoreditch High Street
London E1 6PJ

Tel: 020 7377 5114

info@finkernagelross.com

www.finkernagelross.com

PROJECT

**VAPIANO LONDON 4
CENTRE POINT
LONDON WC2H 8TA**


DRAWING TITLE

PROPOSED GROUND FLOOR FLOOR PLAN


DRAWN	DR. DATE	CHECKED	CH. DATE
FG	21.01.21	LJ	05.11.21
SCALE	SHEET SIZE		

1:50	A1
DRAWING NO	REVISION

VAP-LON4-121

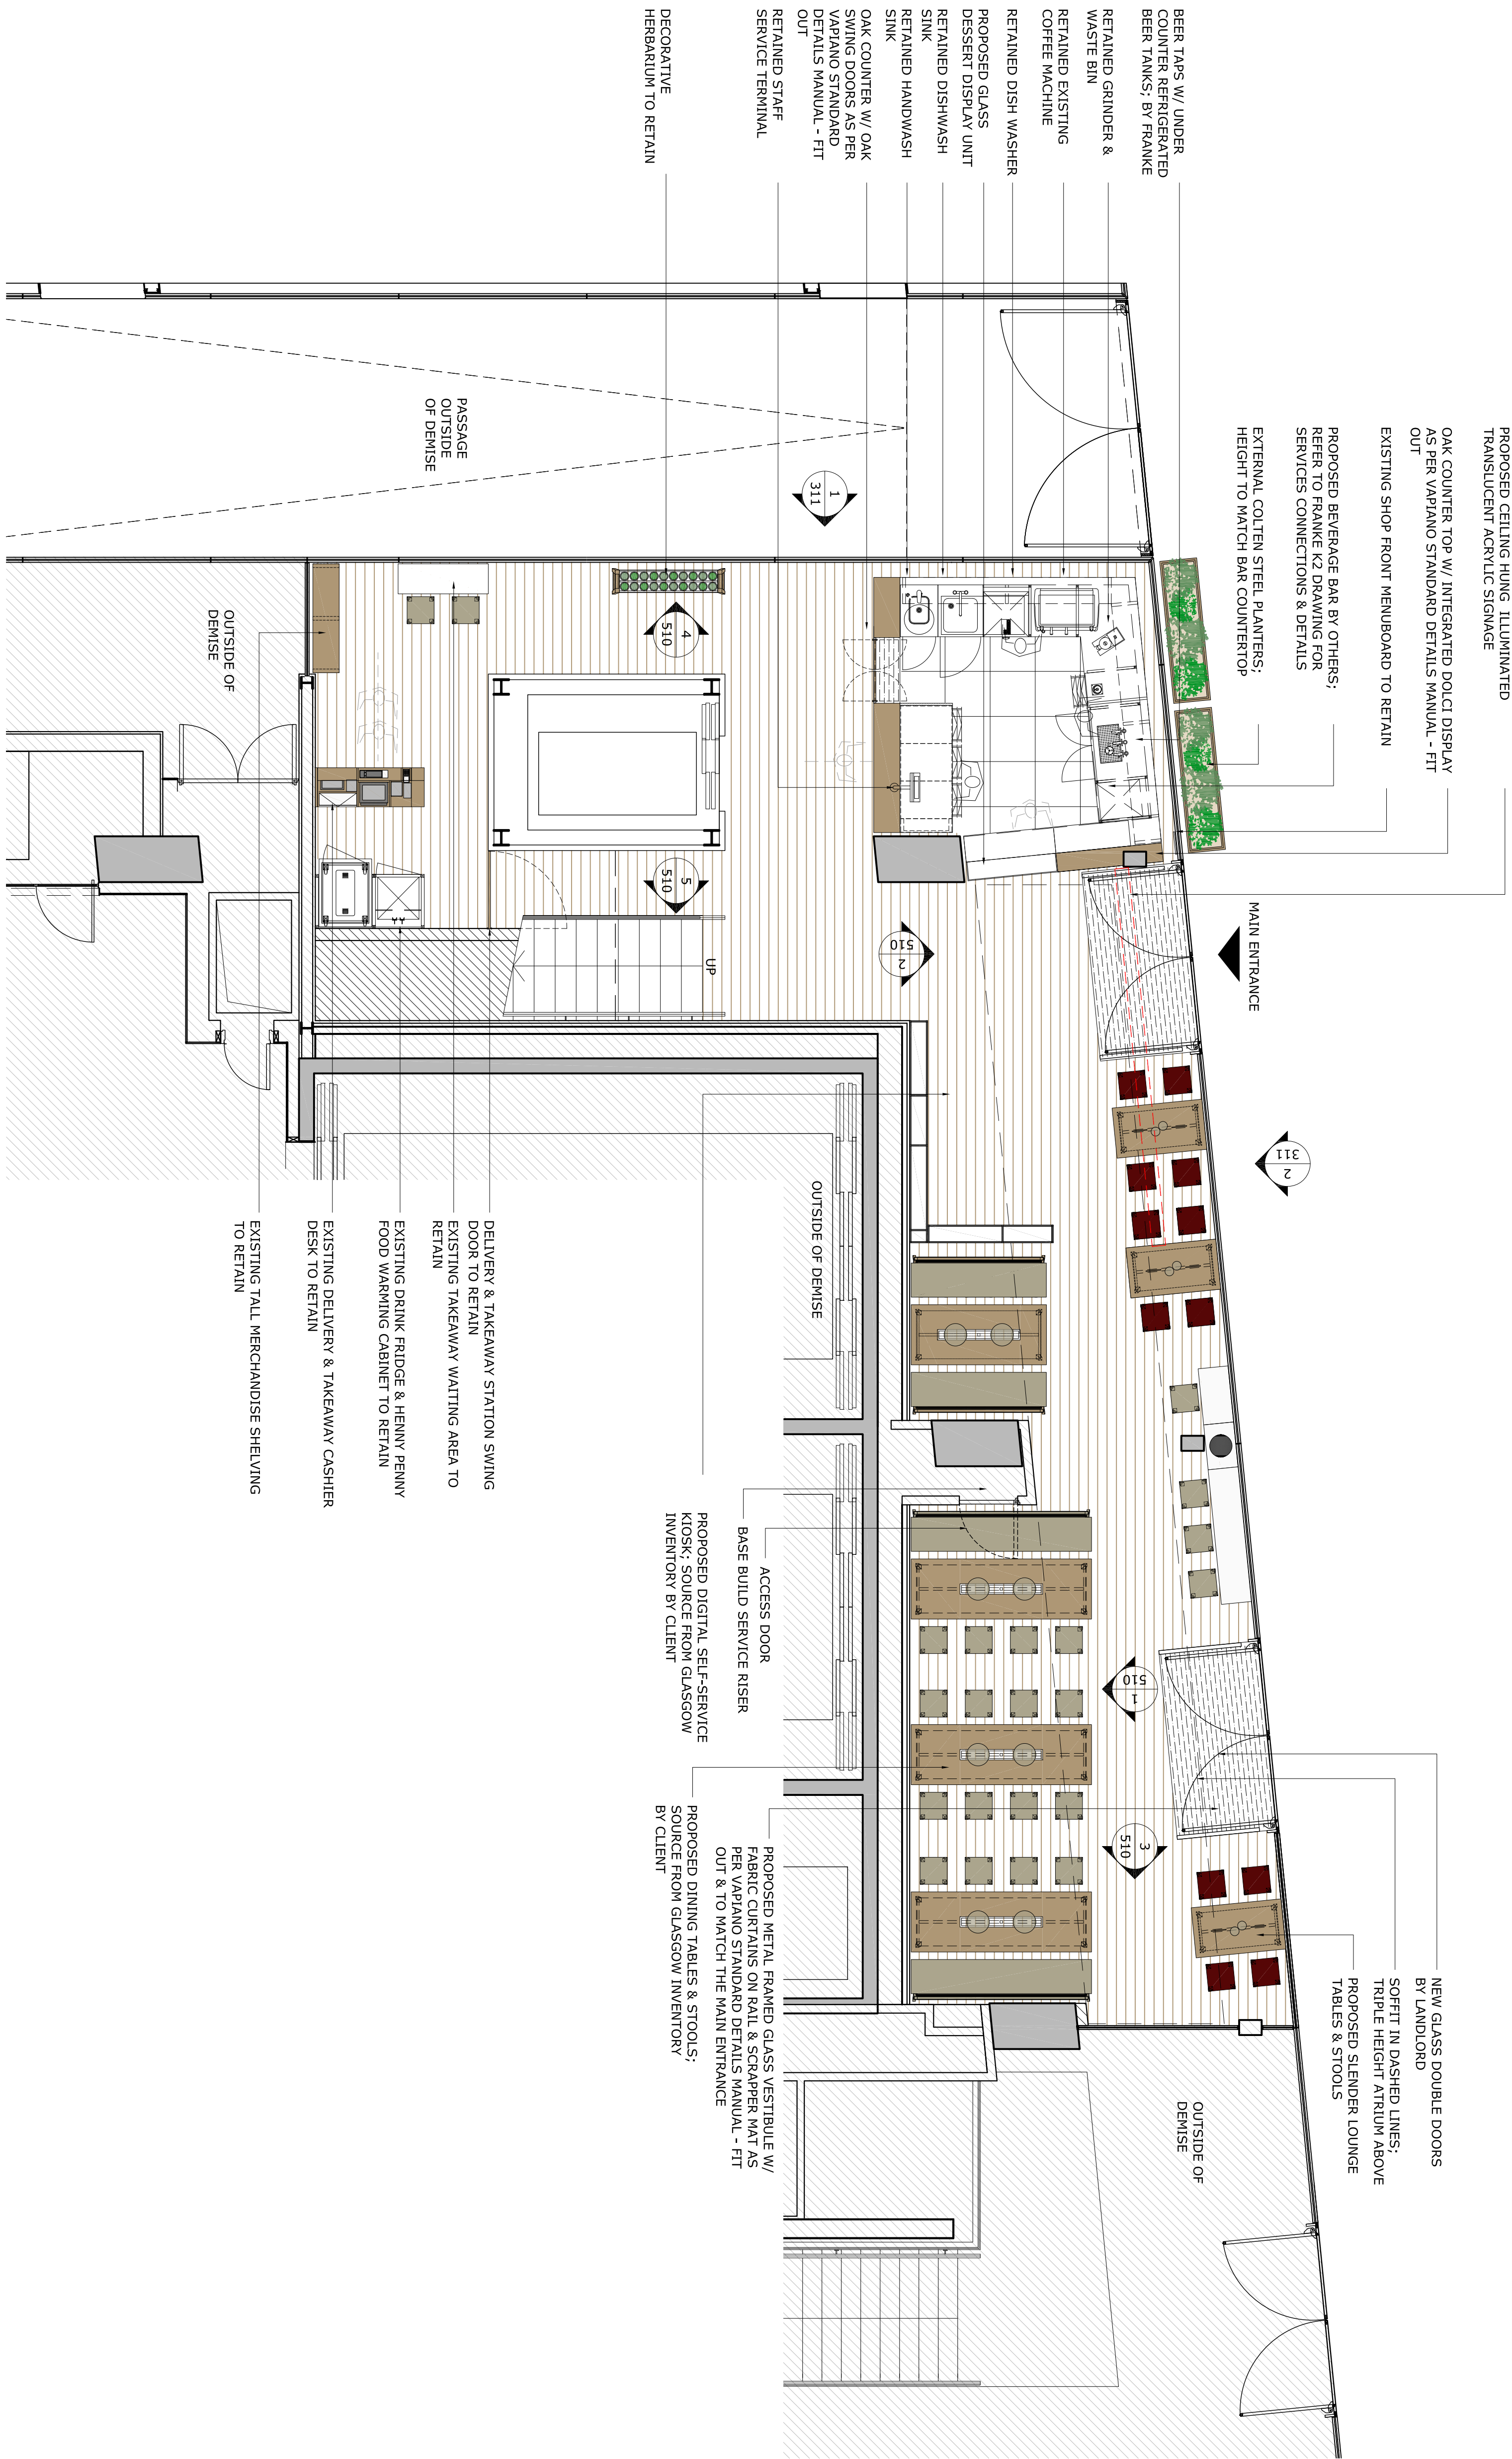

1
PROPOSED GROUND FLOOR PLAN
1:50 @ A1

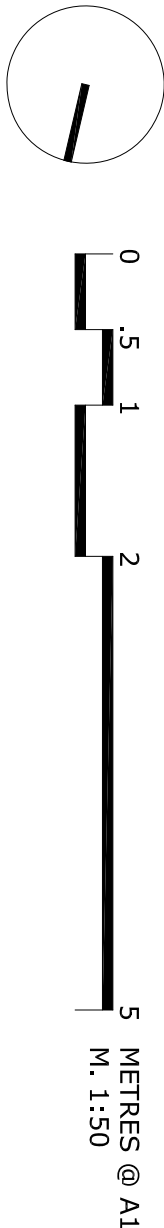

GENERAL NOTES:

ALL DIMENSIONS TO BE CHECKED ON SITE
ANY OMISSIONS OR DISCREPANCIES TO BE
REPORTED TO THE ARCHITECT IMMEDIATELY
IF IN DOUBT ASK

DRAWING STATUS	REV	DATE	NOTES	DR
P5	05.11.21	INFORMATION	U	
P4	04.10.21	INFORMATION	FG	
P3	05.08.21	INFORMATION	FG	
P2	06.07.21	LISTED BUILDING CONSENT	FG	
T1	16.04.21	TENDER	FG	
P1	16.03.21	LISTED BUILDING CONSENT	FG	

INFORMATION

CLIENT



ARCHITECT

FINKERNAGEL ROSS

Third Floor

Unicorn House
221-222 Shoreditch High Street
London E1 6PJ

Tel: 020 7377 5114

info@finkernagelross.com

www.finkernagelross.com

PROJECT

**VAPIANO LONDON 4
CENTRE POINT
LONDON WC2H 8TA**

DRAWING TITLE

PROPOSED GROUND FLOOR FLOOR PLAN

DRAWN	DR. DATE	CHECKED	CH. DATE
FG	21.01.21	LJ	05.11.21
SCALE	SHEET SIZE		

1:50	A1
DRAWING NO	REVISION

VAP-LON4-121