



H I G H L B U R R O A D

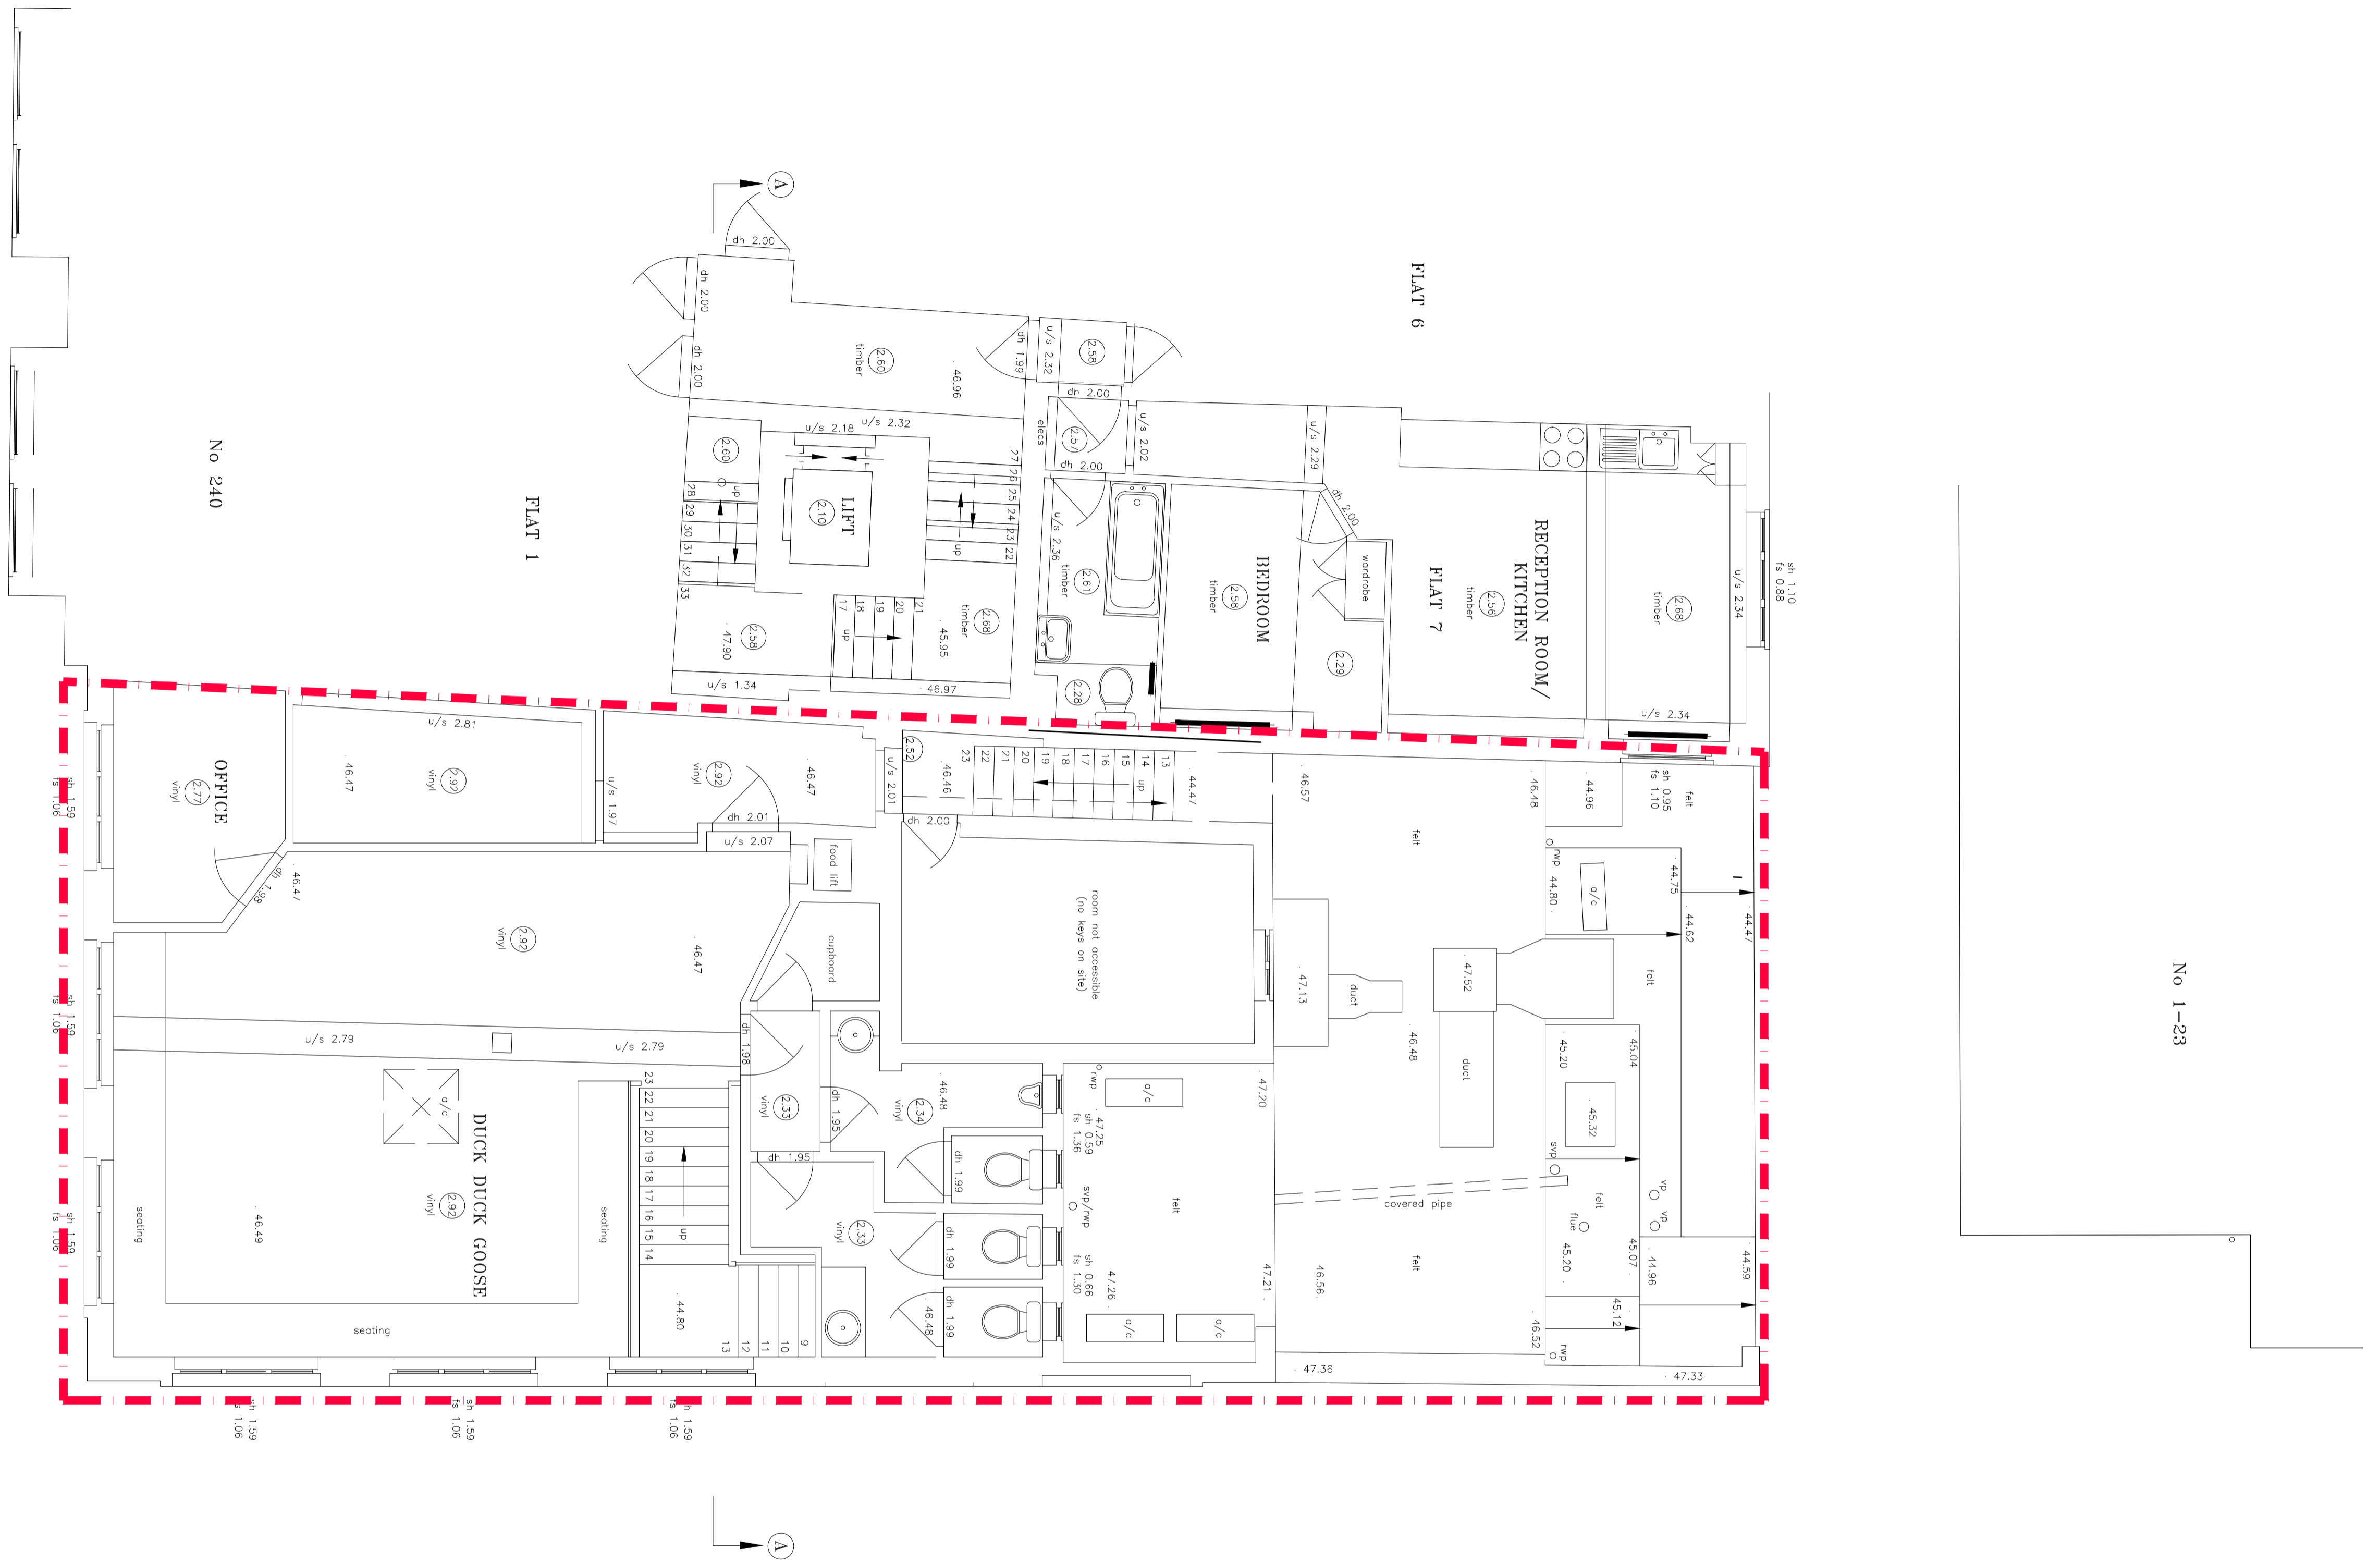

G R A N N E Y W A Y

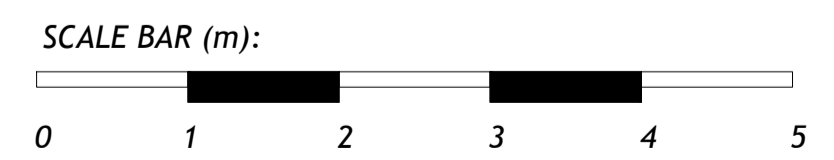

Status
PLANNING

Notes
ALL DIMENSIONS, INCLUDING CHECKING EXISTING SITE LEVELS, ARE TO BE CHECKED AND VERIFIED ON SITE AND ALL DISCREPANCIES REPORTED PRIOR TO ANY CONSTRUCTION WORK TAKING PLACE. THE BUILDER IS TO CHECK AND/OR DETERMINE ALL CONSTRUCTION DETAILS. THIS DRAWING IS TO BE READ IN CONJUNCTION WITH ALL OTHER PROJECT DRAWINGS AND SPECIFICATIONS.

238 Kilburn High Road
NW6 2BS London



EXISTING FIRST FLOOR PLAN

Scale 1:50 @A1;1:100 @A3

Drawing No. 1775-10-02