

BROSH
ARCHITECTS

31 Burghley Ave
Borehamwood
WD6 2JL

T 0208 386 0555
E info@brosharchitects.com
W www.brosharchitects.com

PROJECT

26 BARLOW ROAD
LONDON
NW6 2BJ

DRAWING

SITE LOCATION PLAN

DATE

09/2021

SCALE

1:1250@A3

DRAWING NO

26BAR-001

REVISION

P1



BROSH
ARCHITECTS

31 Burghley Ave
Borehamwood
WD6 2JL

T 0208 386 0555
E info@brosharchitects.com
W www.brosharchitects.com

PROJECT
26 BARLOW ROAD
LONDON
NW6 2BJ


DRAWING
BLOCK PLAN

DATE
09/2021

SCALE
1:500@A3

DRAWING NO
26BAR-002

REVISION
P1

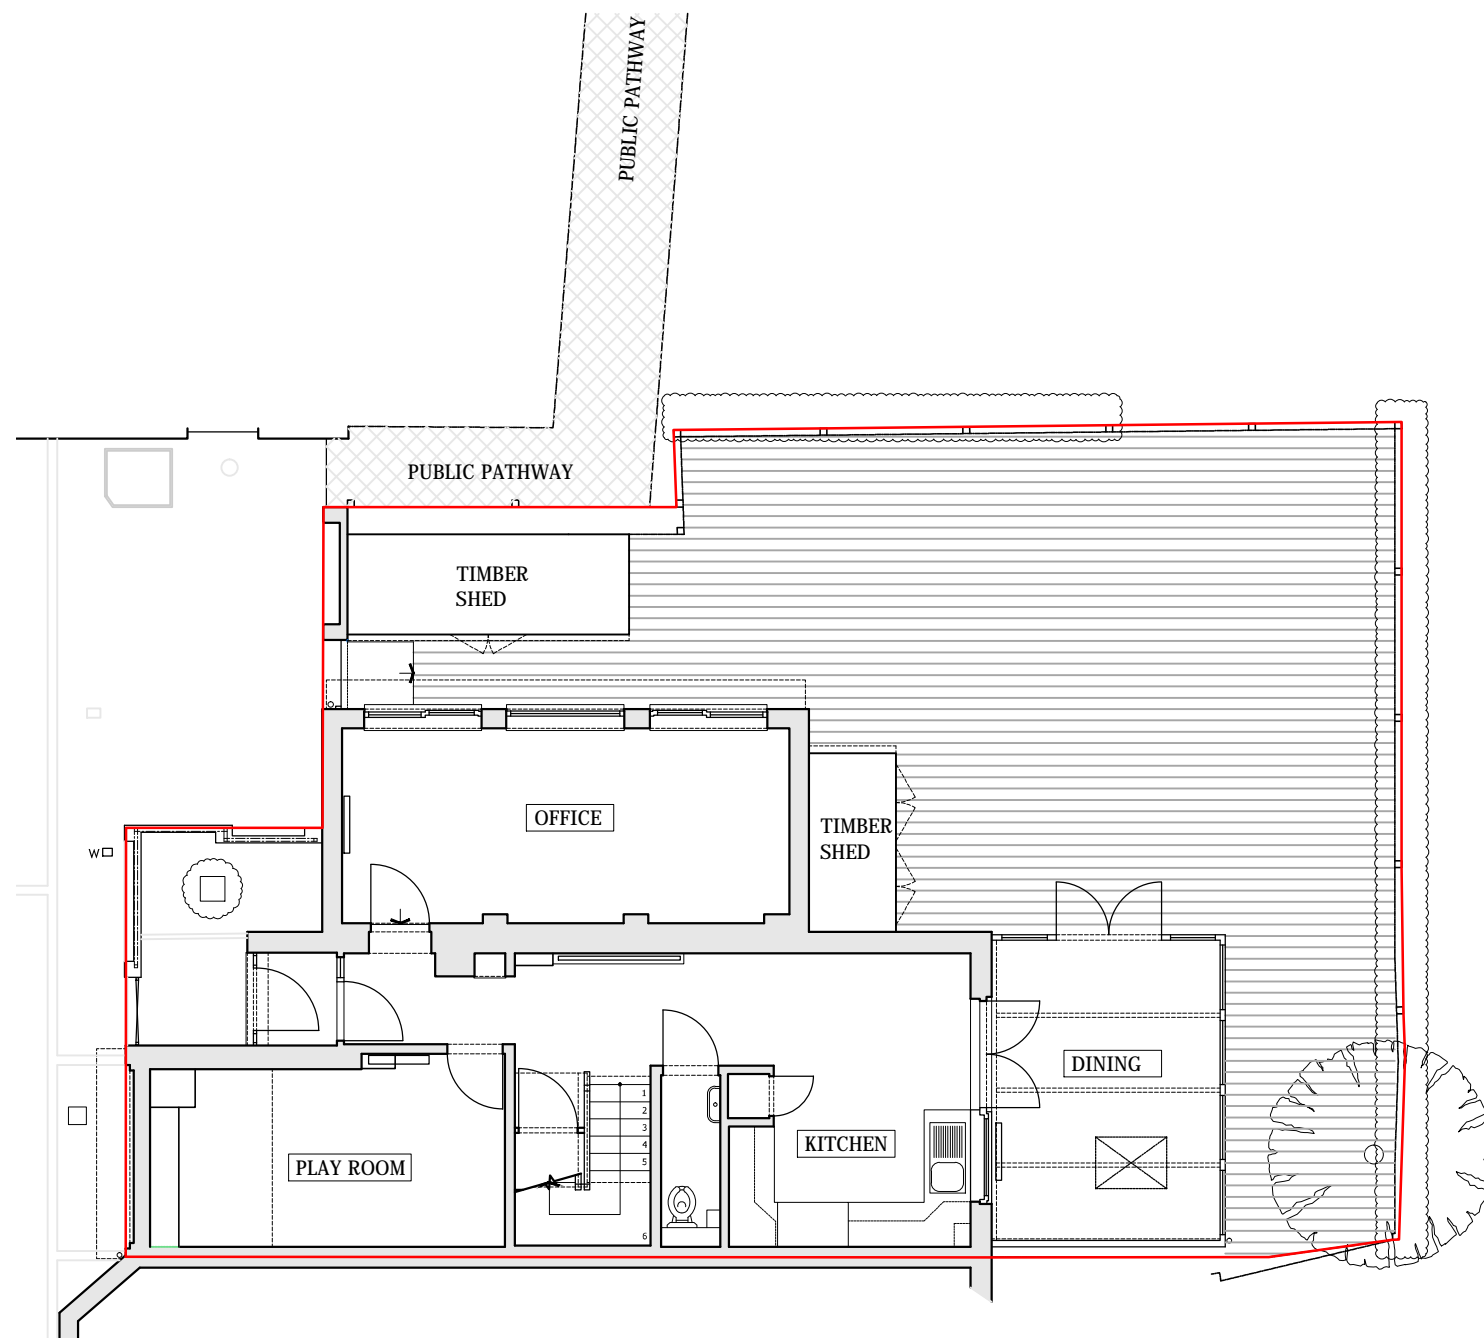


BROSH
ARCHITECTS

31 Burghley Ave
Borehamwood
WD6 2JL

T 0208 386 0555
E info@brosharchitects.com
W www.brosharchitects.com

PROJECT
26 BARLOW ROAD
LONDON
NW6 2BJ

 


DRAWING
EXISTING SITE PLAN


DATE
09/2021

SCALE
1:100@A3

DRAWING NO
26BAR-003

REVISION
P1

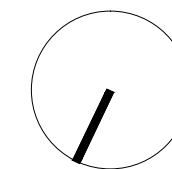

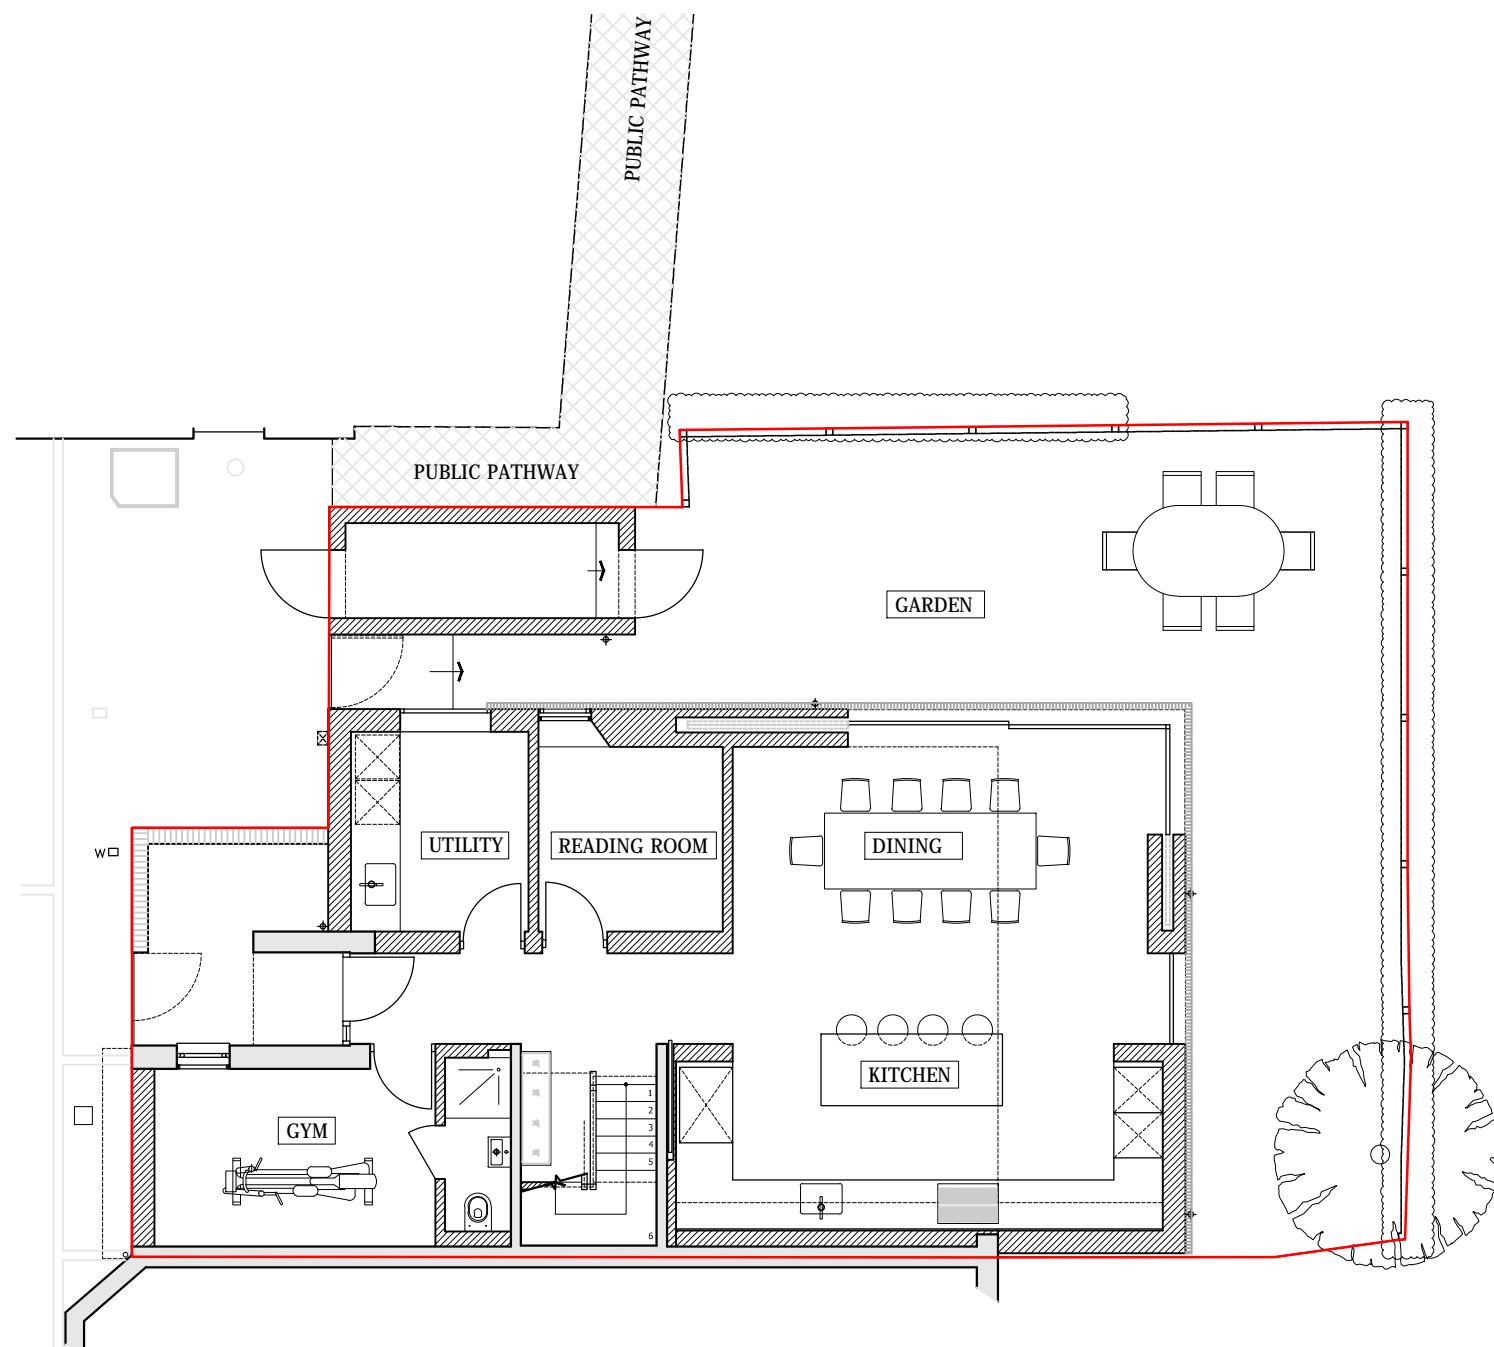


BROSH
ARCHITECTS

31 Burghley Ave
Borehamwood
WD6 2JL

T 0208 386 0555
E info@brosharchitects.com
W www.brosharchitects.com

PROJECT

26 BARLOW ROAD
LONDON
NW6 2BJ

 

DRAWING

PROPOSED SITE PLAN

DATE

09/2021

SCALE


1:100@A3


DRAWING NO

26BAR-103

REVISION

P1

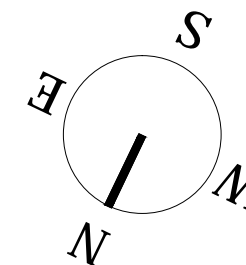

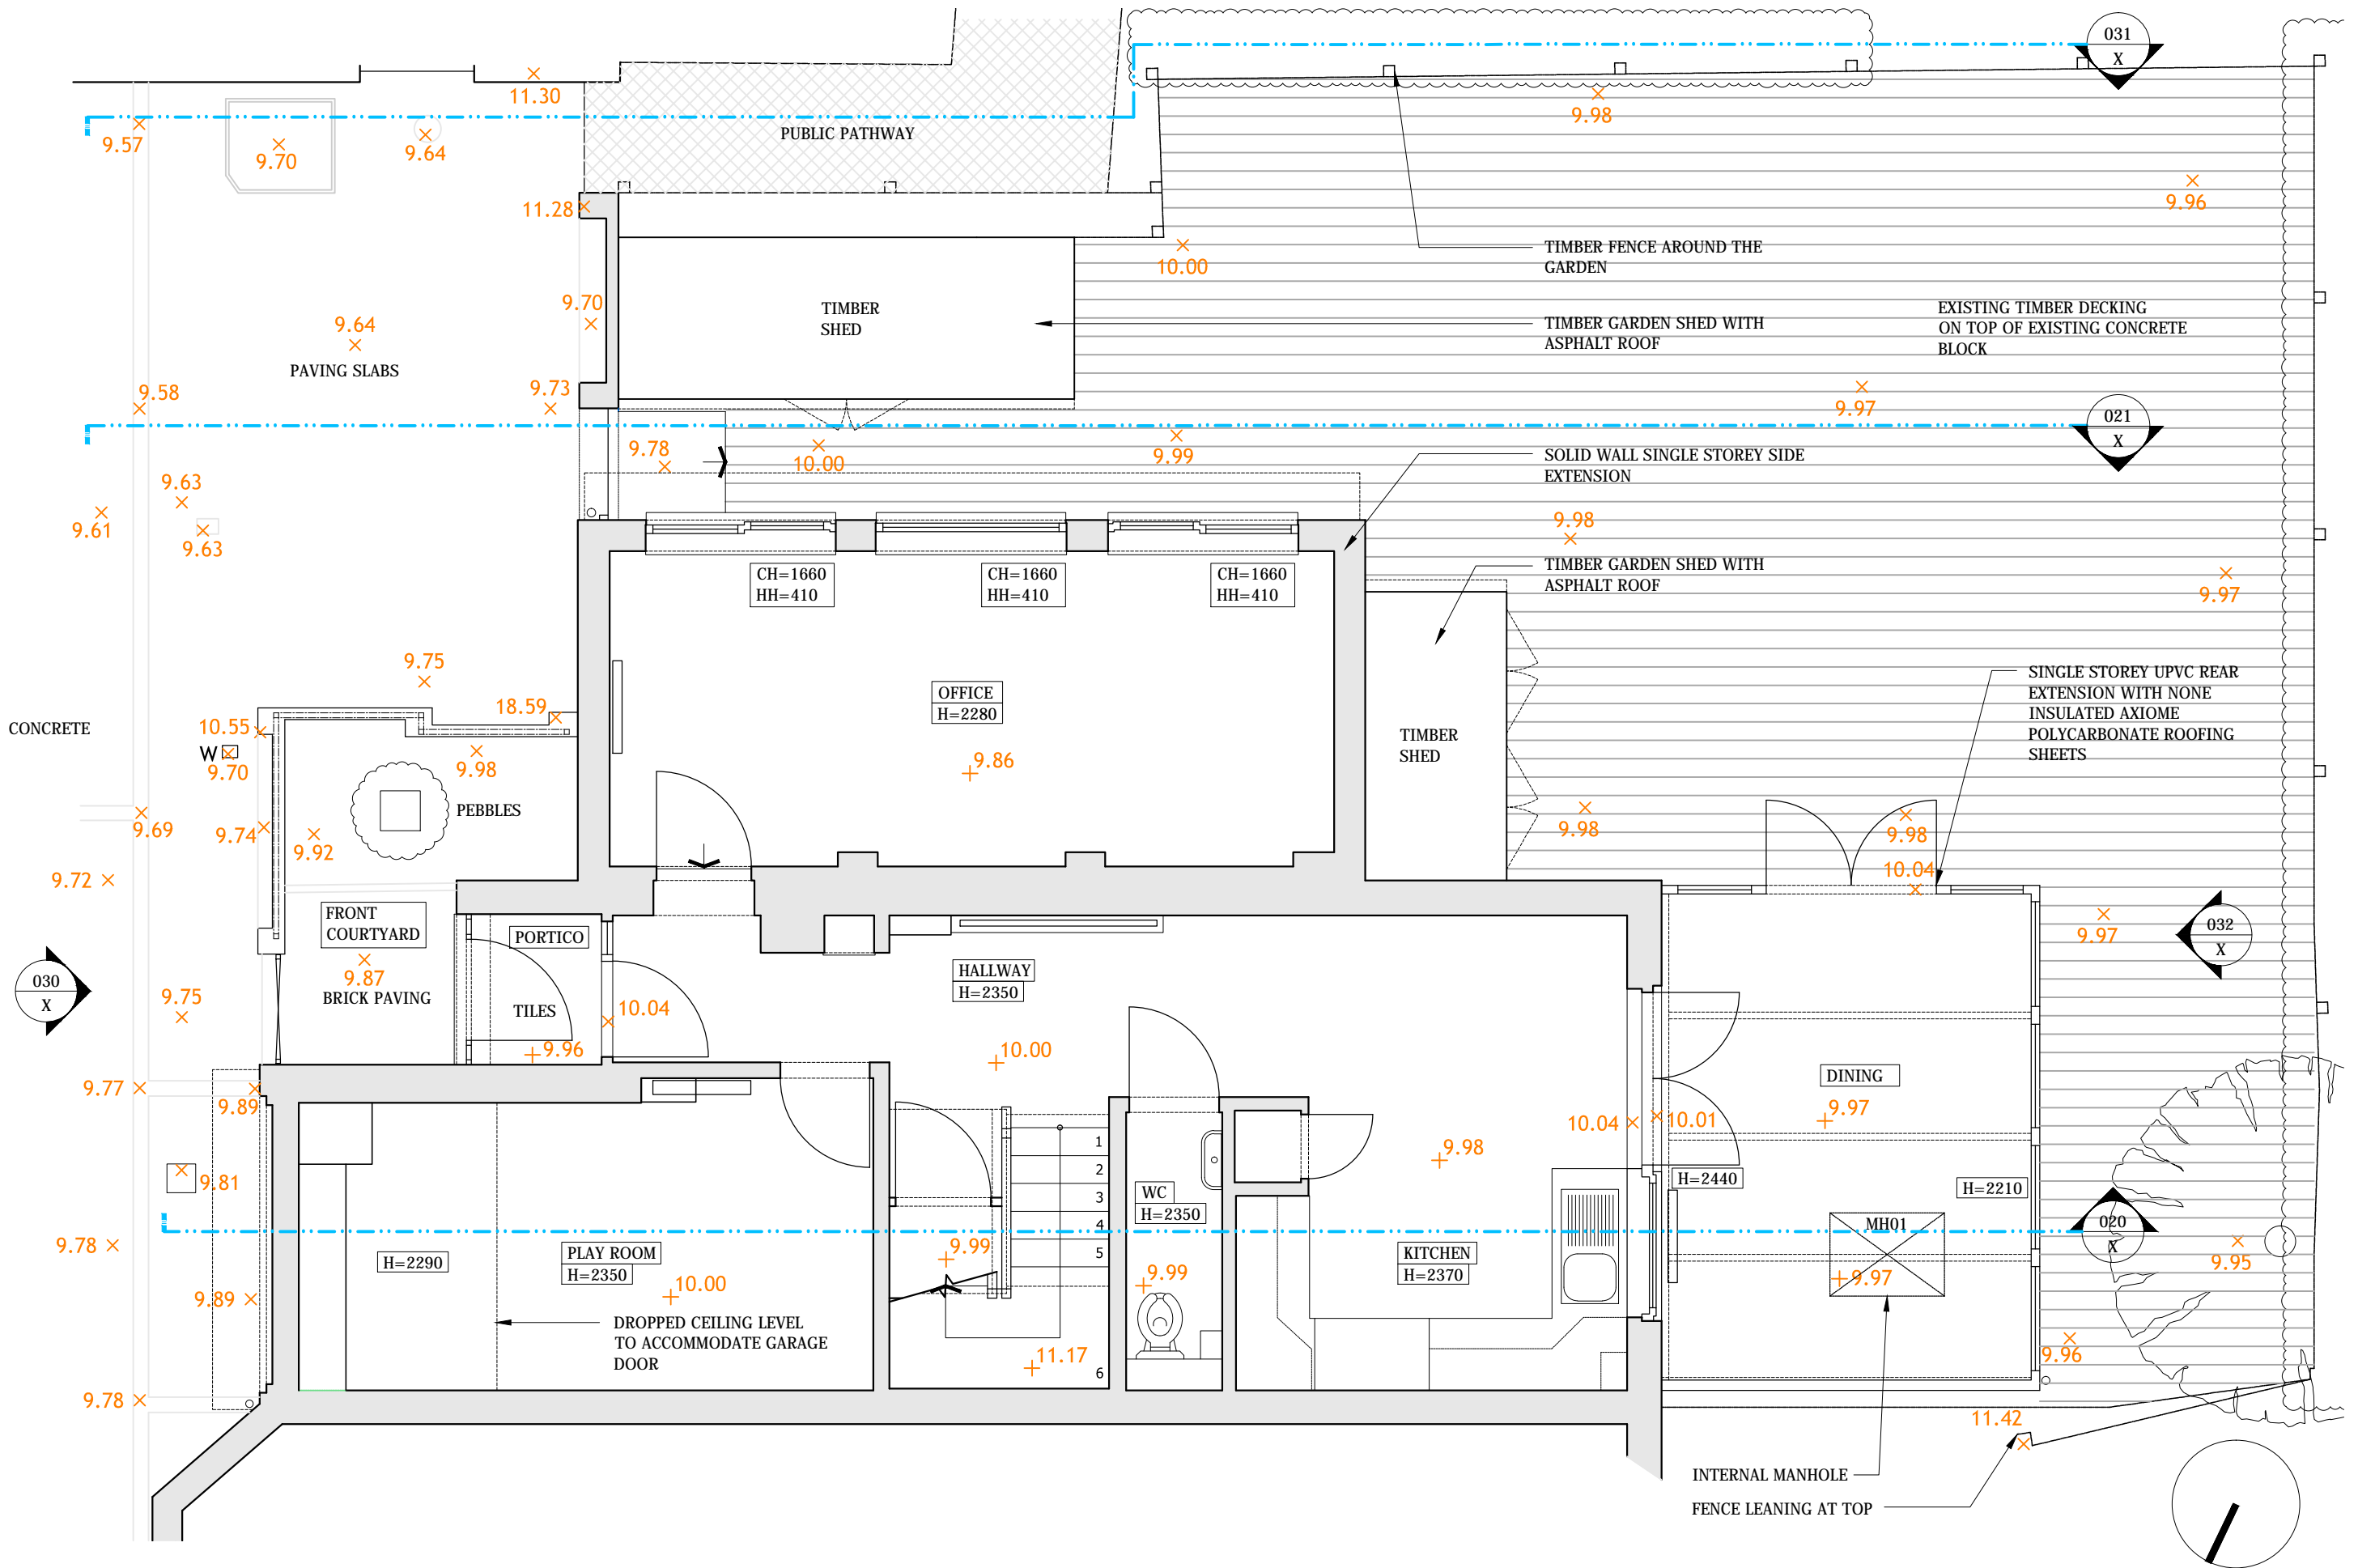

BROSH
ARCHITECTS

31 Burghley Ave
Borehamwood
WD6 2JL

T 0208 386 0555
E info@brosharchitects.com
W www.brosharchitects.com

PROJECT

26 BARLOW ROAD
LONDON
NW6 2BJ



DRAWING

EXISTING GROUND FLOOR PLAN

DATE 09/2021


SCALE 1:50@A3

DRAWING NO

26BAR-004

REVISION

P1

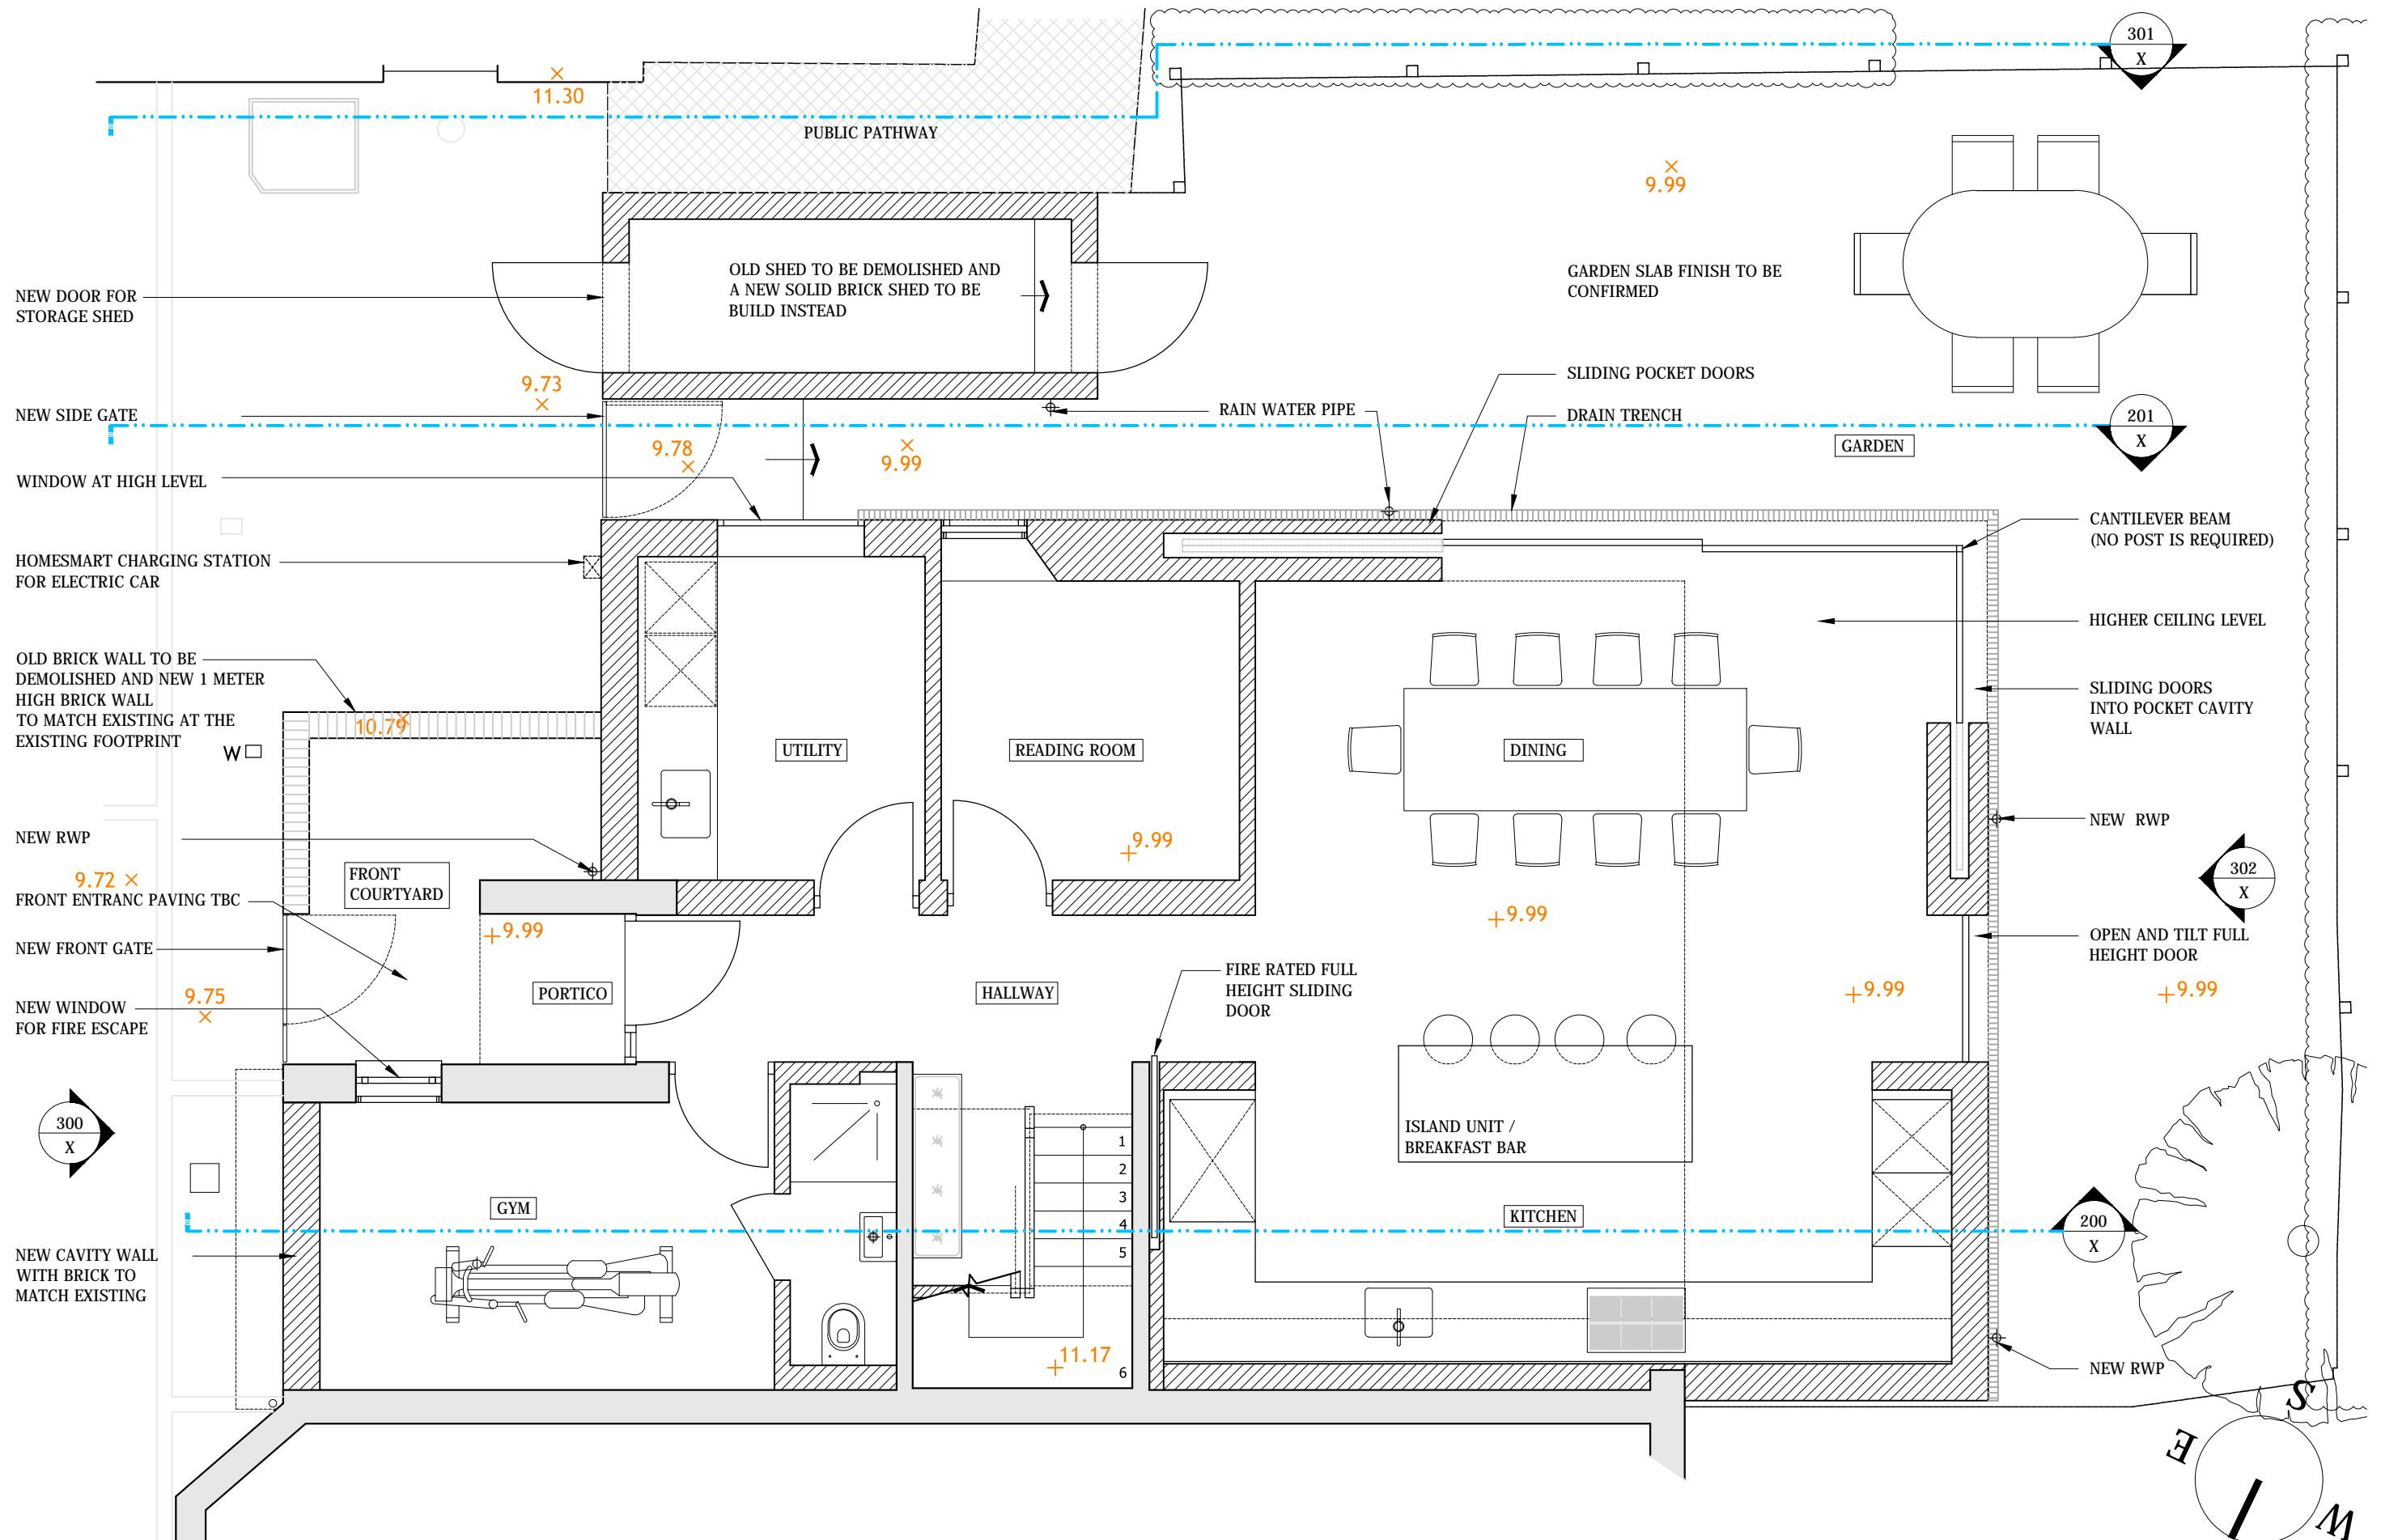

BROSH ARCHITECTS

31 Burghley Ave
Borehamwood
WD6 2JL

T 0208 386 0555
E info@brosharchitects.com
W www.brosharchitects.com

PROJECT
26 BARLOW ROAD
LONDON
NW6 2BJ










DRAWING
PROPOSED GROUND FLOOR PLAN

DATE 09/2021

SCALE 1:50@A3

DRAWING NO
26BAR-104

REVISION
P1

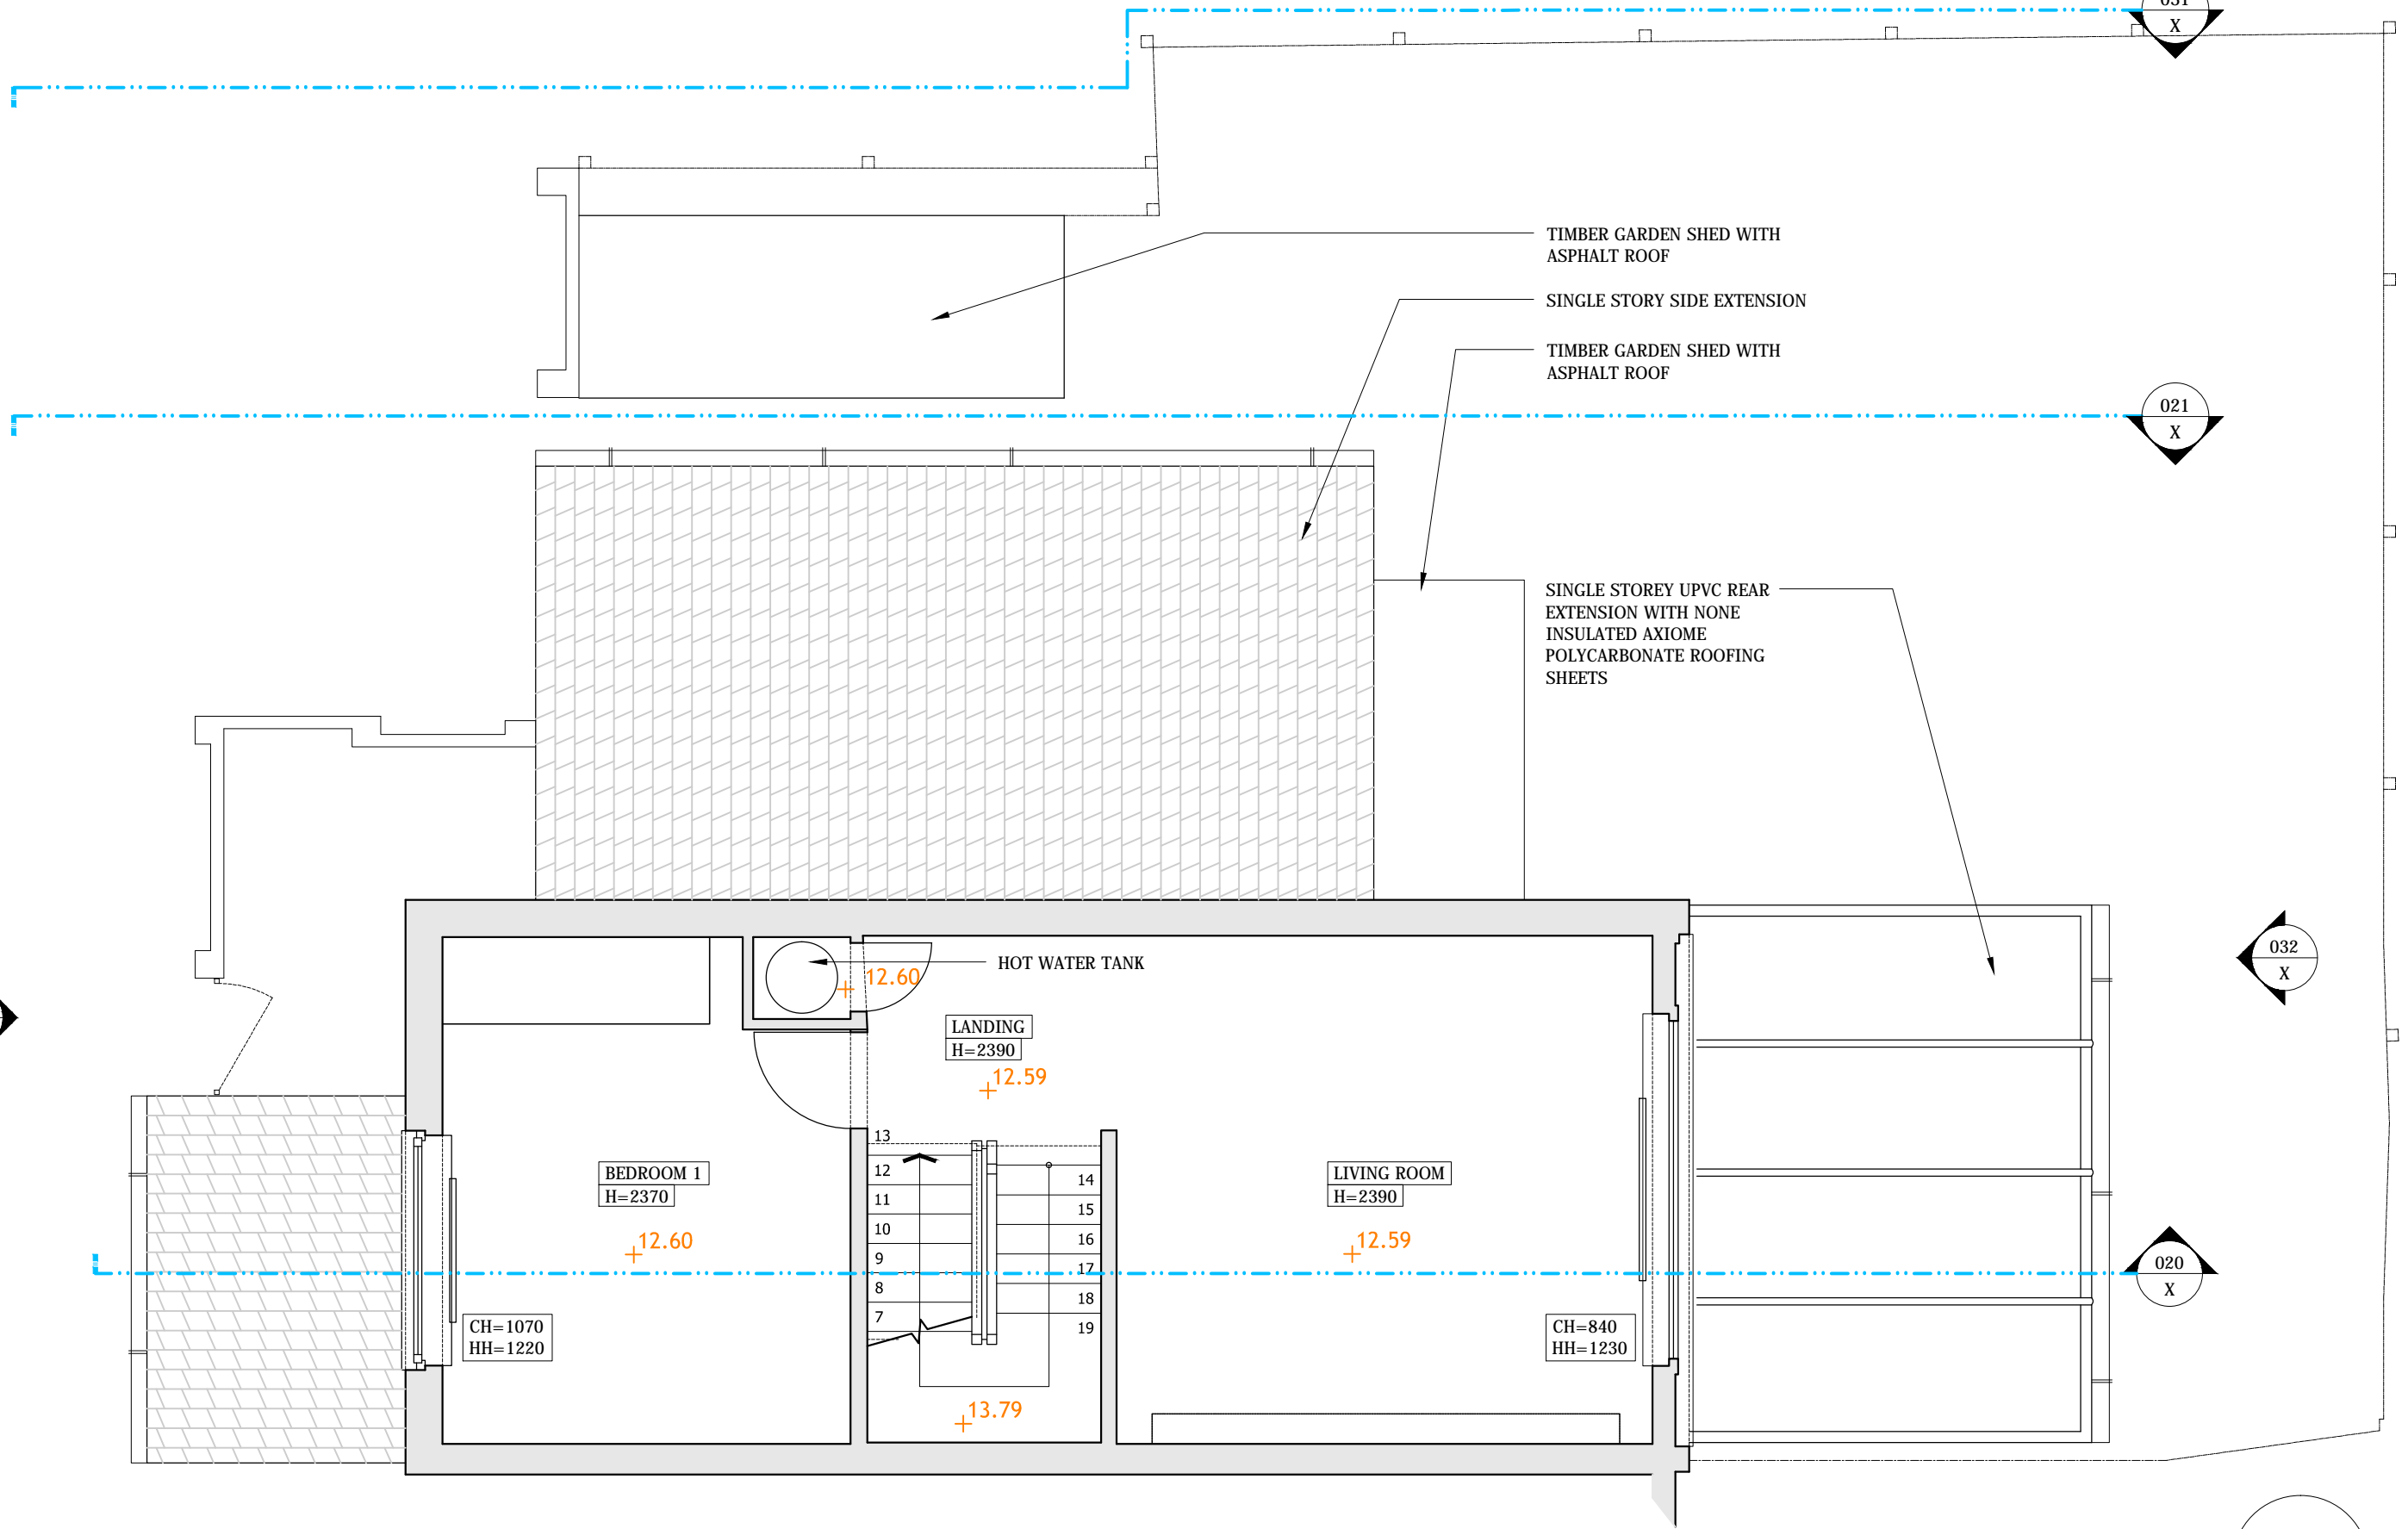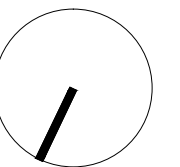     

BROSH
ARCHITECTS

31 Burghley Ave
Borehamwood
WD6 2JL

T 0208 386 0555
E info@brosharchitects.com
W www.brosharchitects.com

PROJECT
26 BARLOW ROAD
LONDON
NW6 2BJ




DRAWING
EXISTING FIRST FLOOR PLAN

DATE
09/2021

SCALE
1:50@A3

DRAWING NO
26BAR-005

REVISION
P1

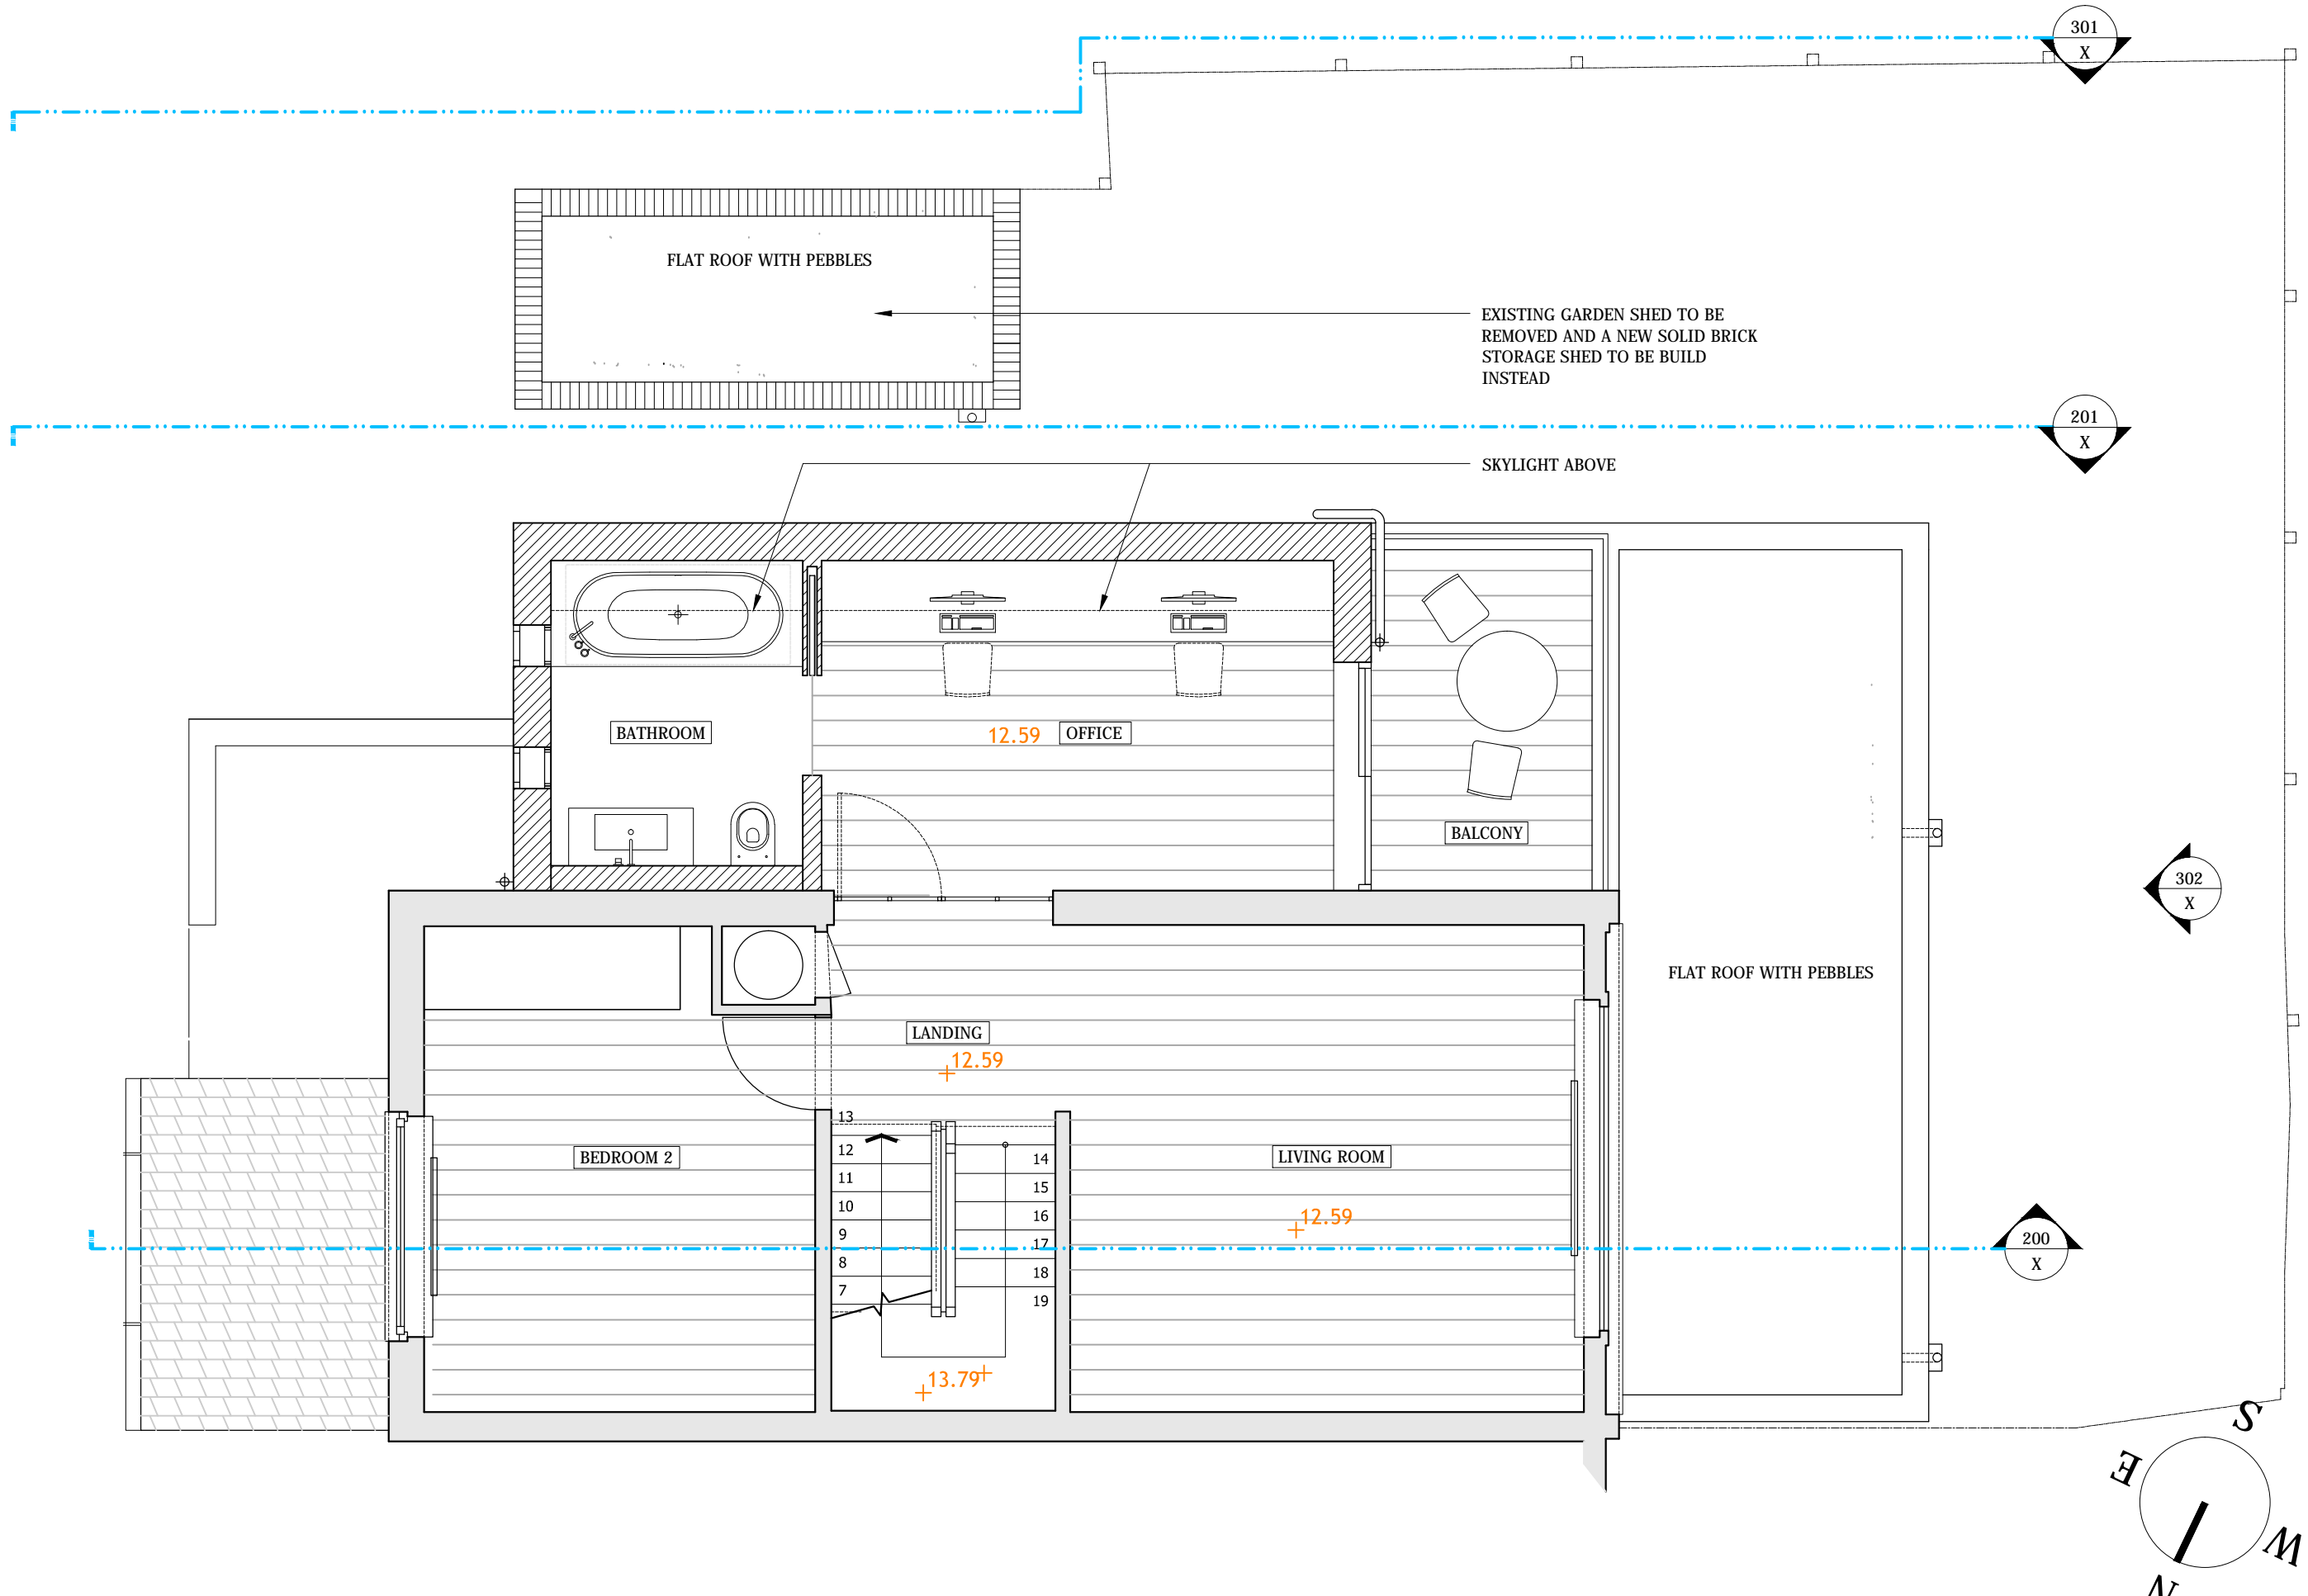

BROSH
ARCHITECTS

31 Burghley Ave
Borehamwood
WD6 2JL

T 0208 386 0555
E info@brosharchitects.com
W www.brosharchitects.com

PROJECT

26 BARLOW ROAD
LONDON
NW6 2BJ



DRAWING

PROPOSED FIRST FLOOR PLAN

DATE

09/2021

SCALE








1:50@A3

DRAWING NO

26BAR-105

REVISION

P1

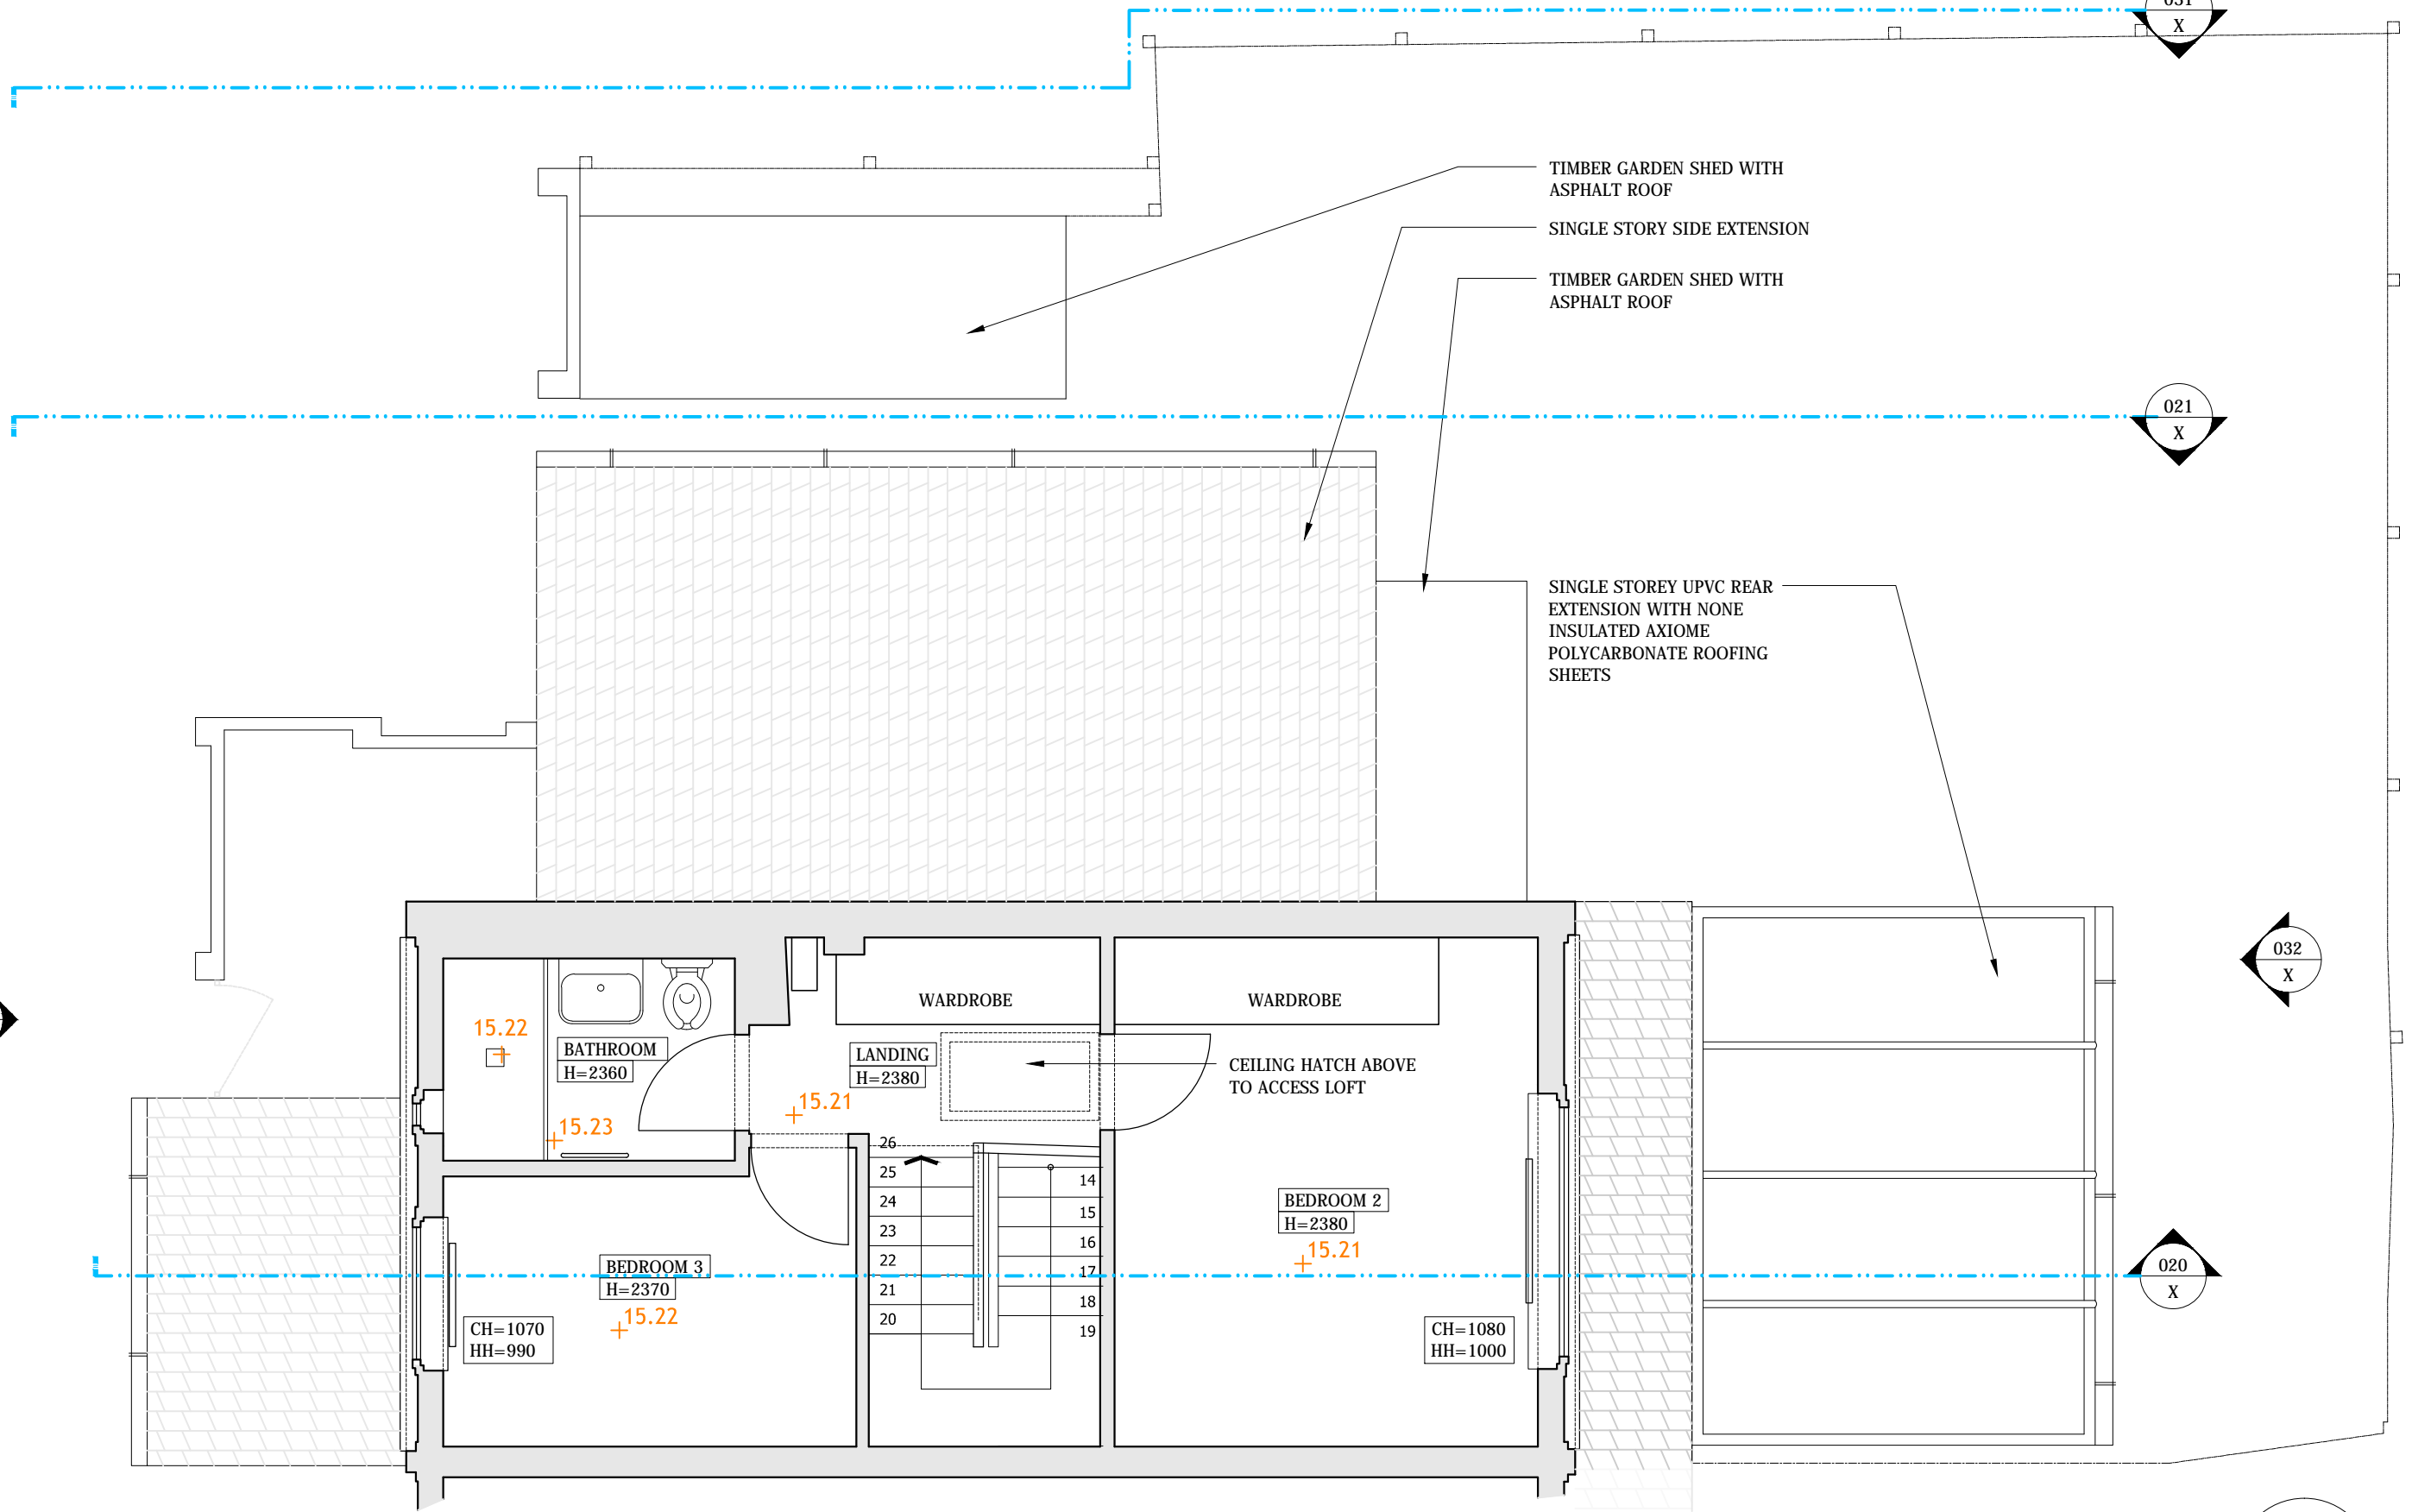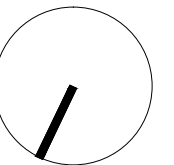     

BROSH
ARCHITECTS

31 Burghley Ave
Borehamwood
WD6 2JL

T 0208 386 0555
E info@brosharchitects.com
W www.brosharchitects.com

PROJECT

26 BARLOW ROAD
LONDON
NW6 2BJ



DRAWING

EXISTING SECOND FLOOR PLAN

DATE

09/2021

SCALE


1:50@A3

DRAWING NO

26BAR-006

REVISION

P1

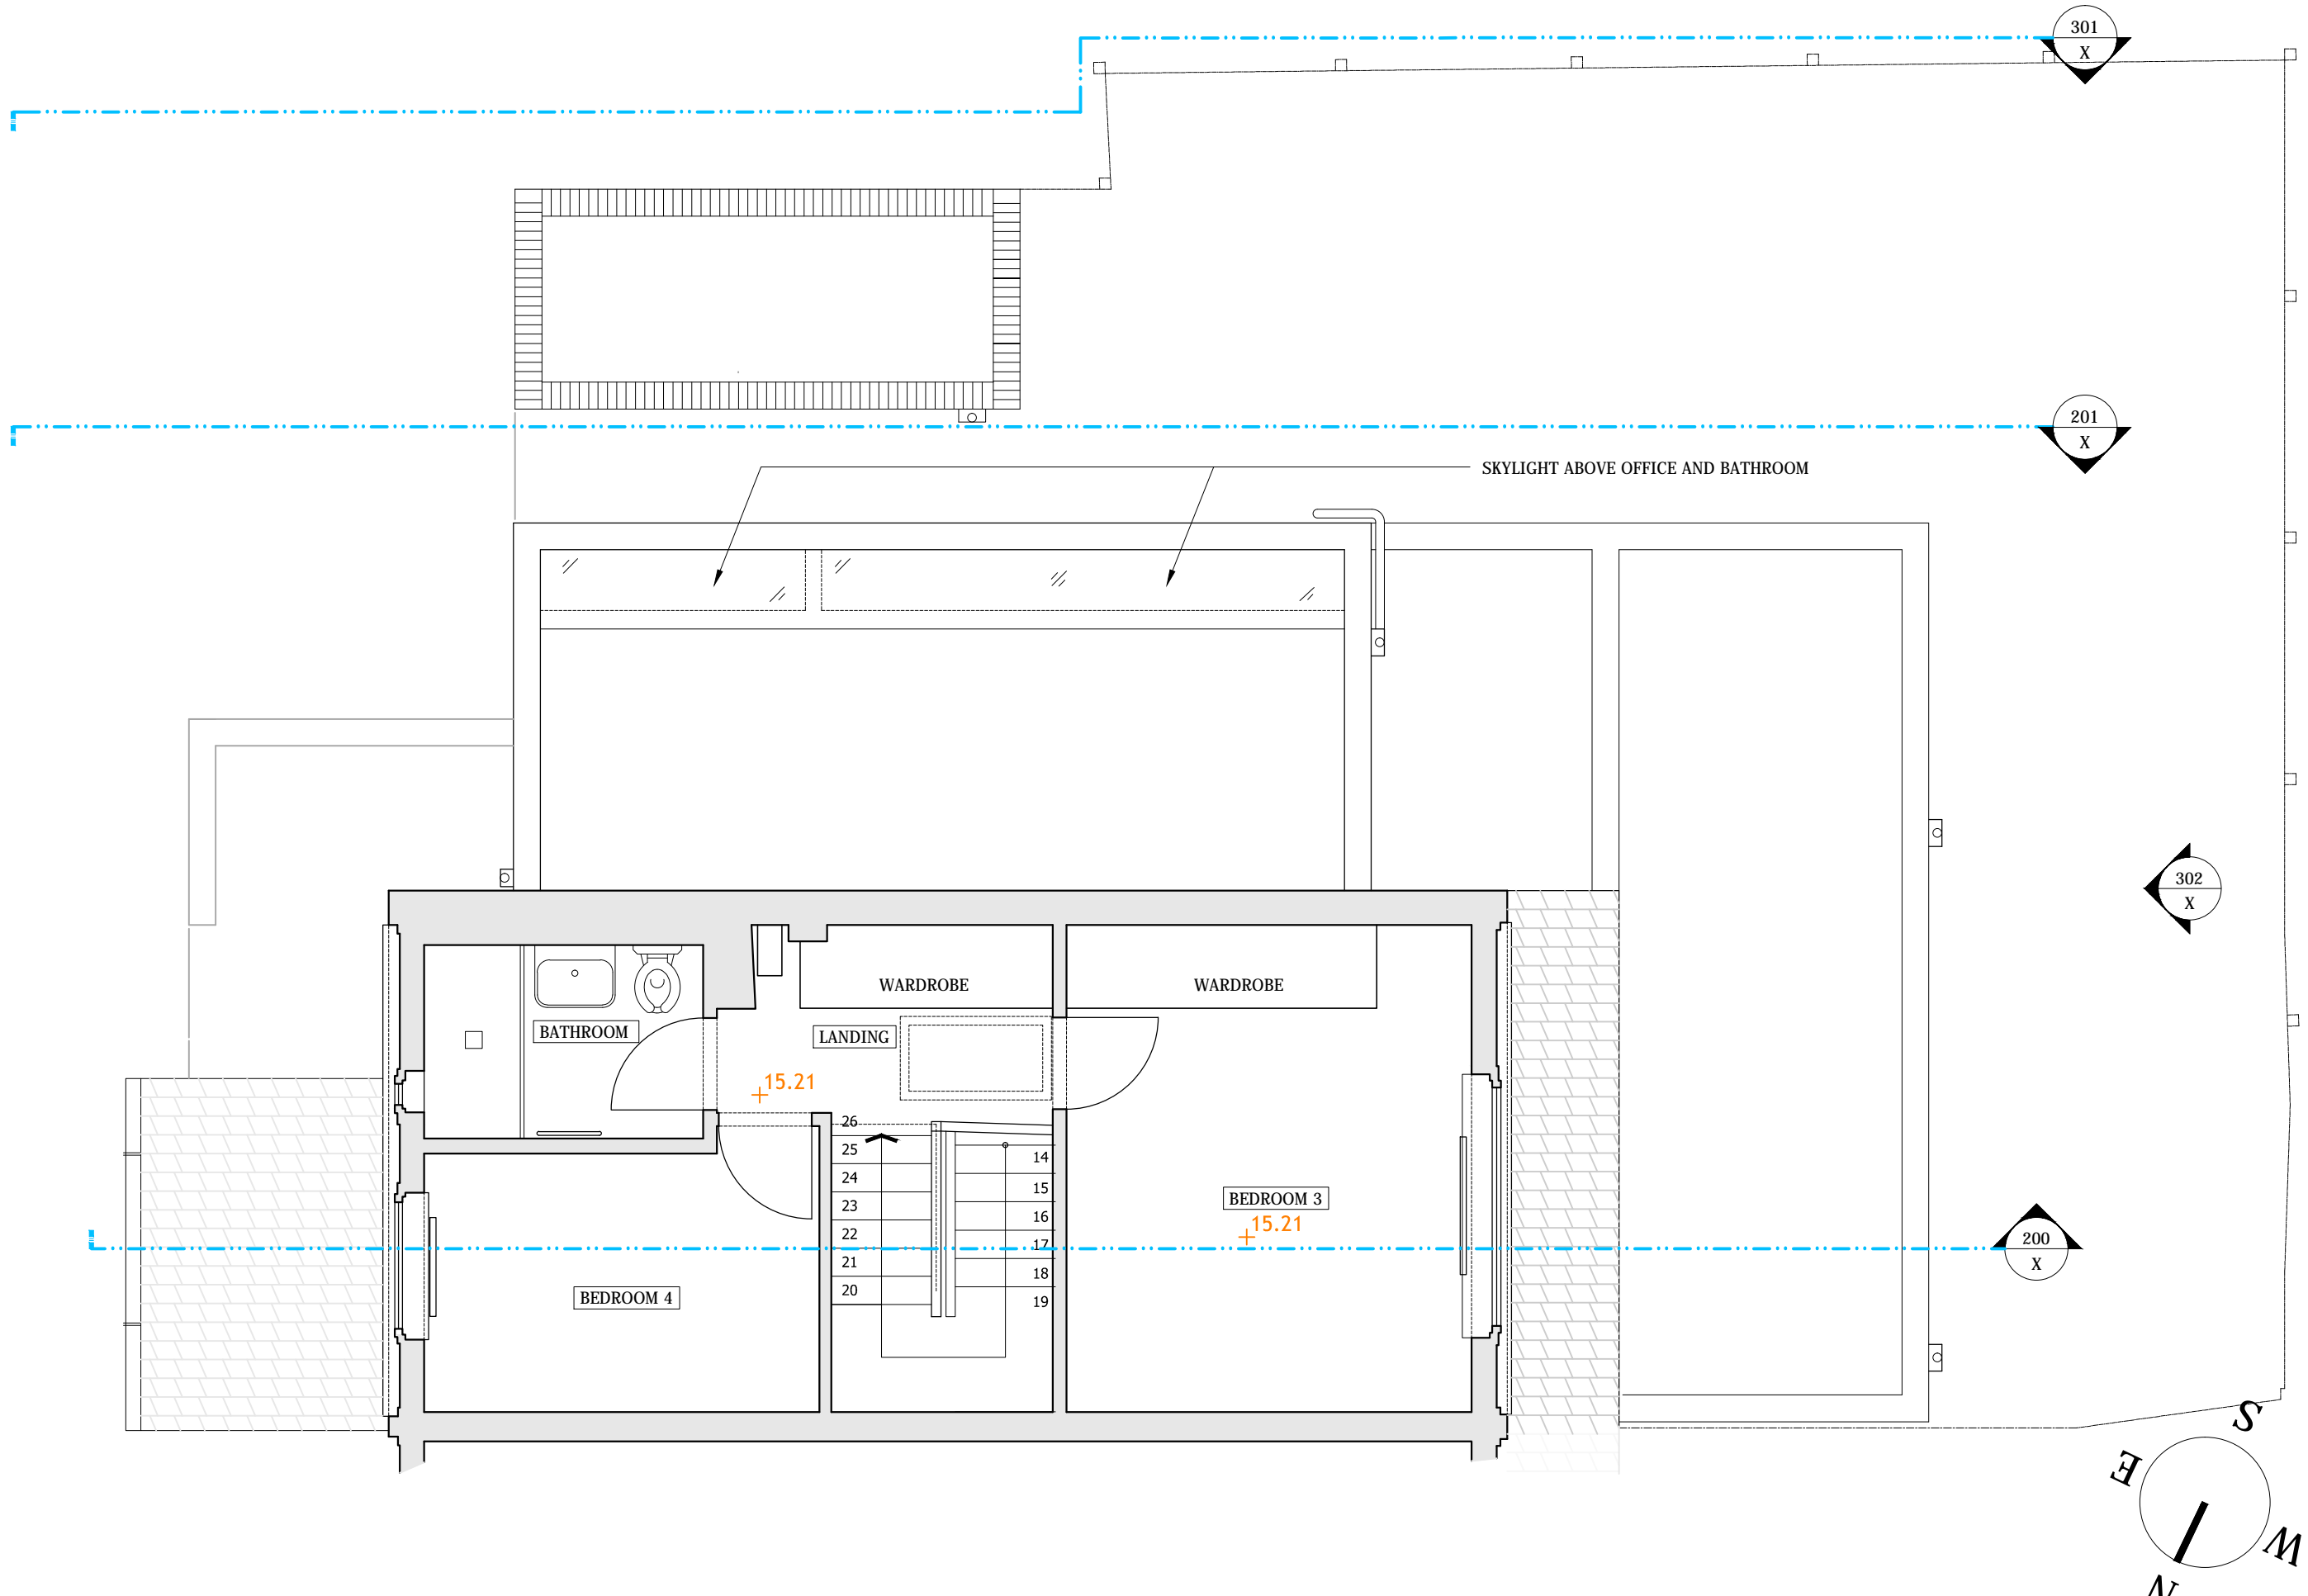

BROSH
ARCHITECTS

31 Burghley Ave
Borehamwood
WD6 2JL

T 0208 386 0555
E info@brosharchitects.com
W www.brosharchitects.com

PROJECT
26 BARLOW ROAD
LONDON
NW6 2BJ




DRAWING
PROPOSED SECOND FLOOR PLAN


DATE 09/2021

SCALE 1:50@A3

DRAWING NO
26BAR-106

REVISION
P1

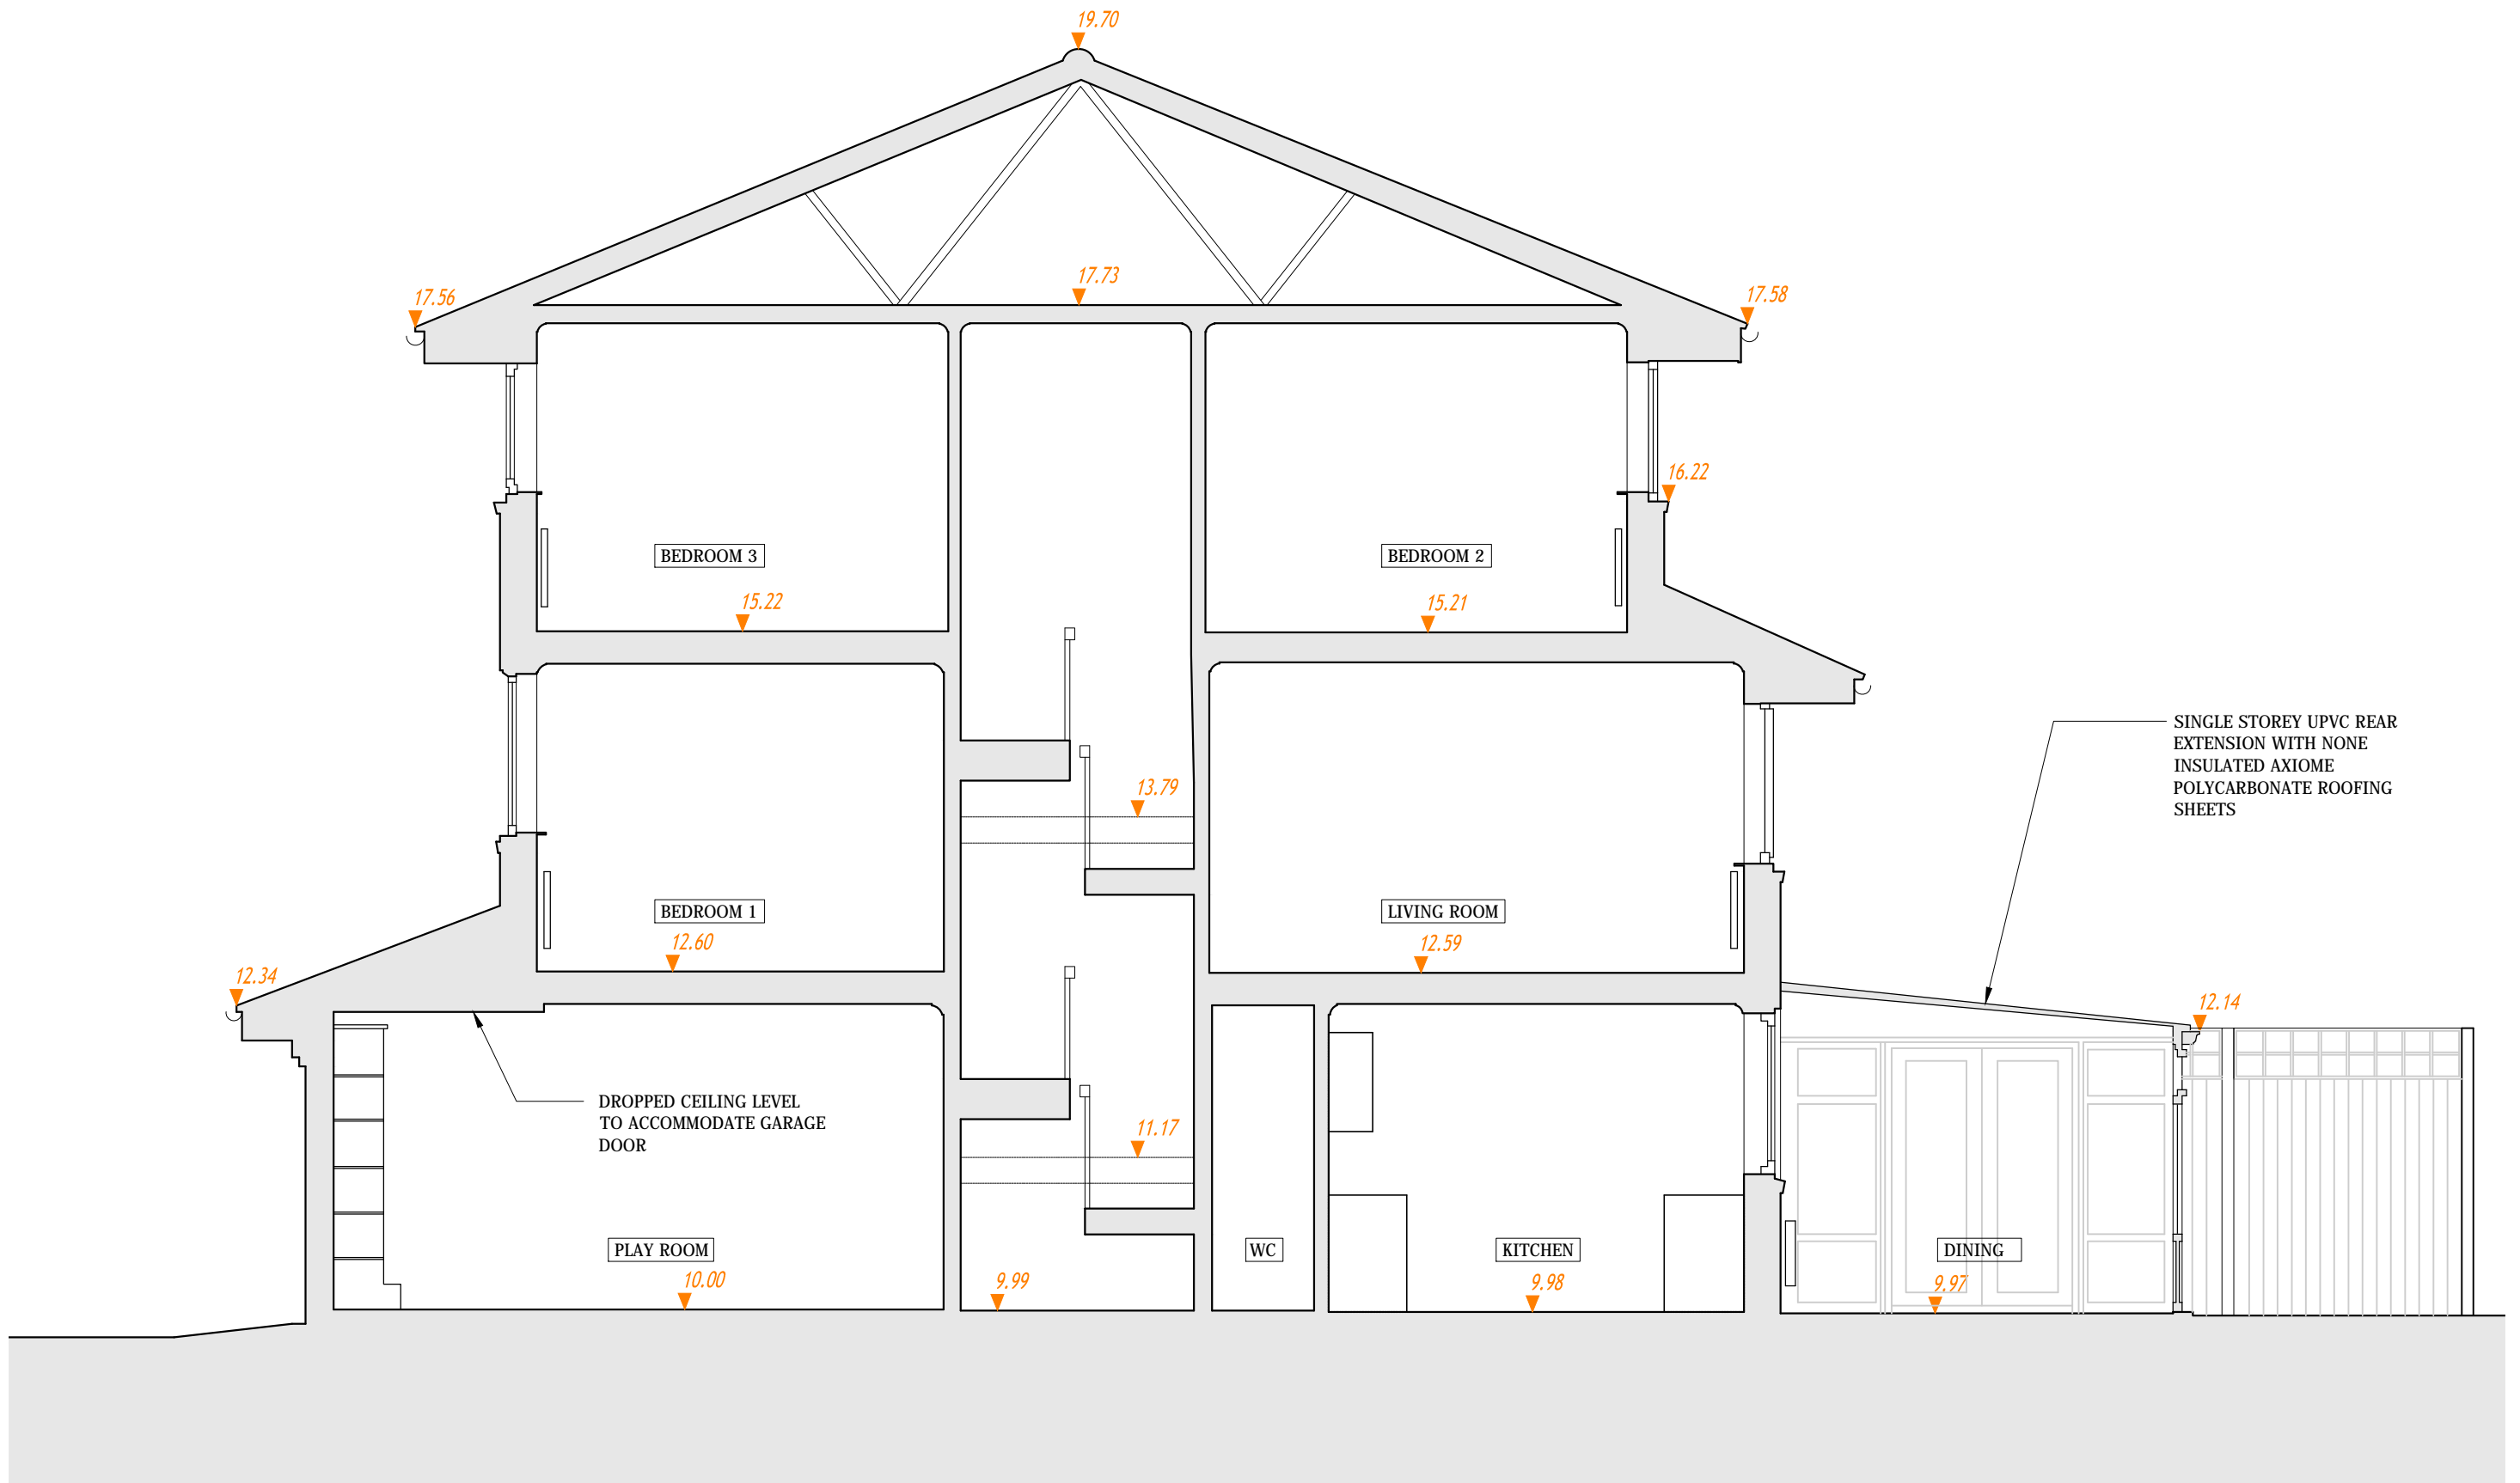

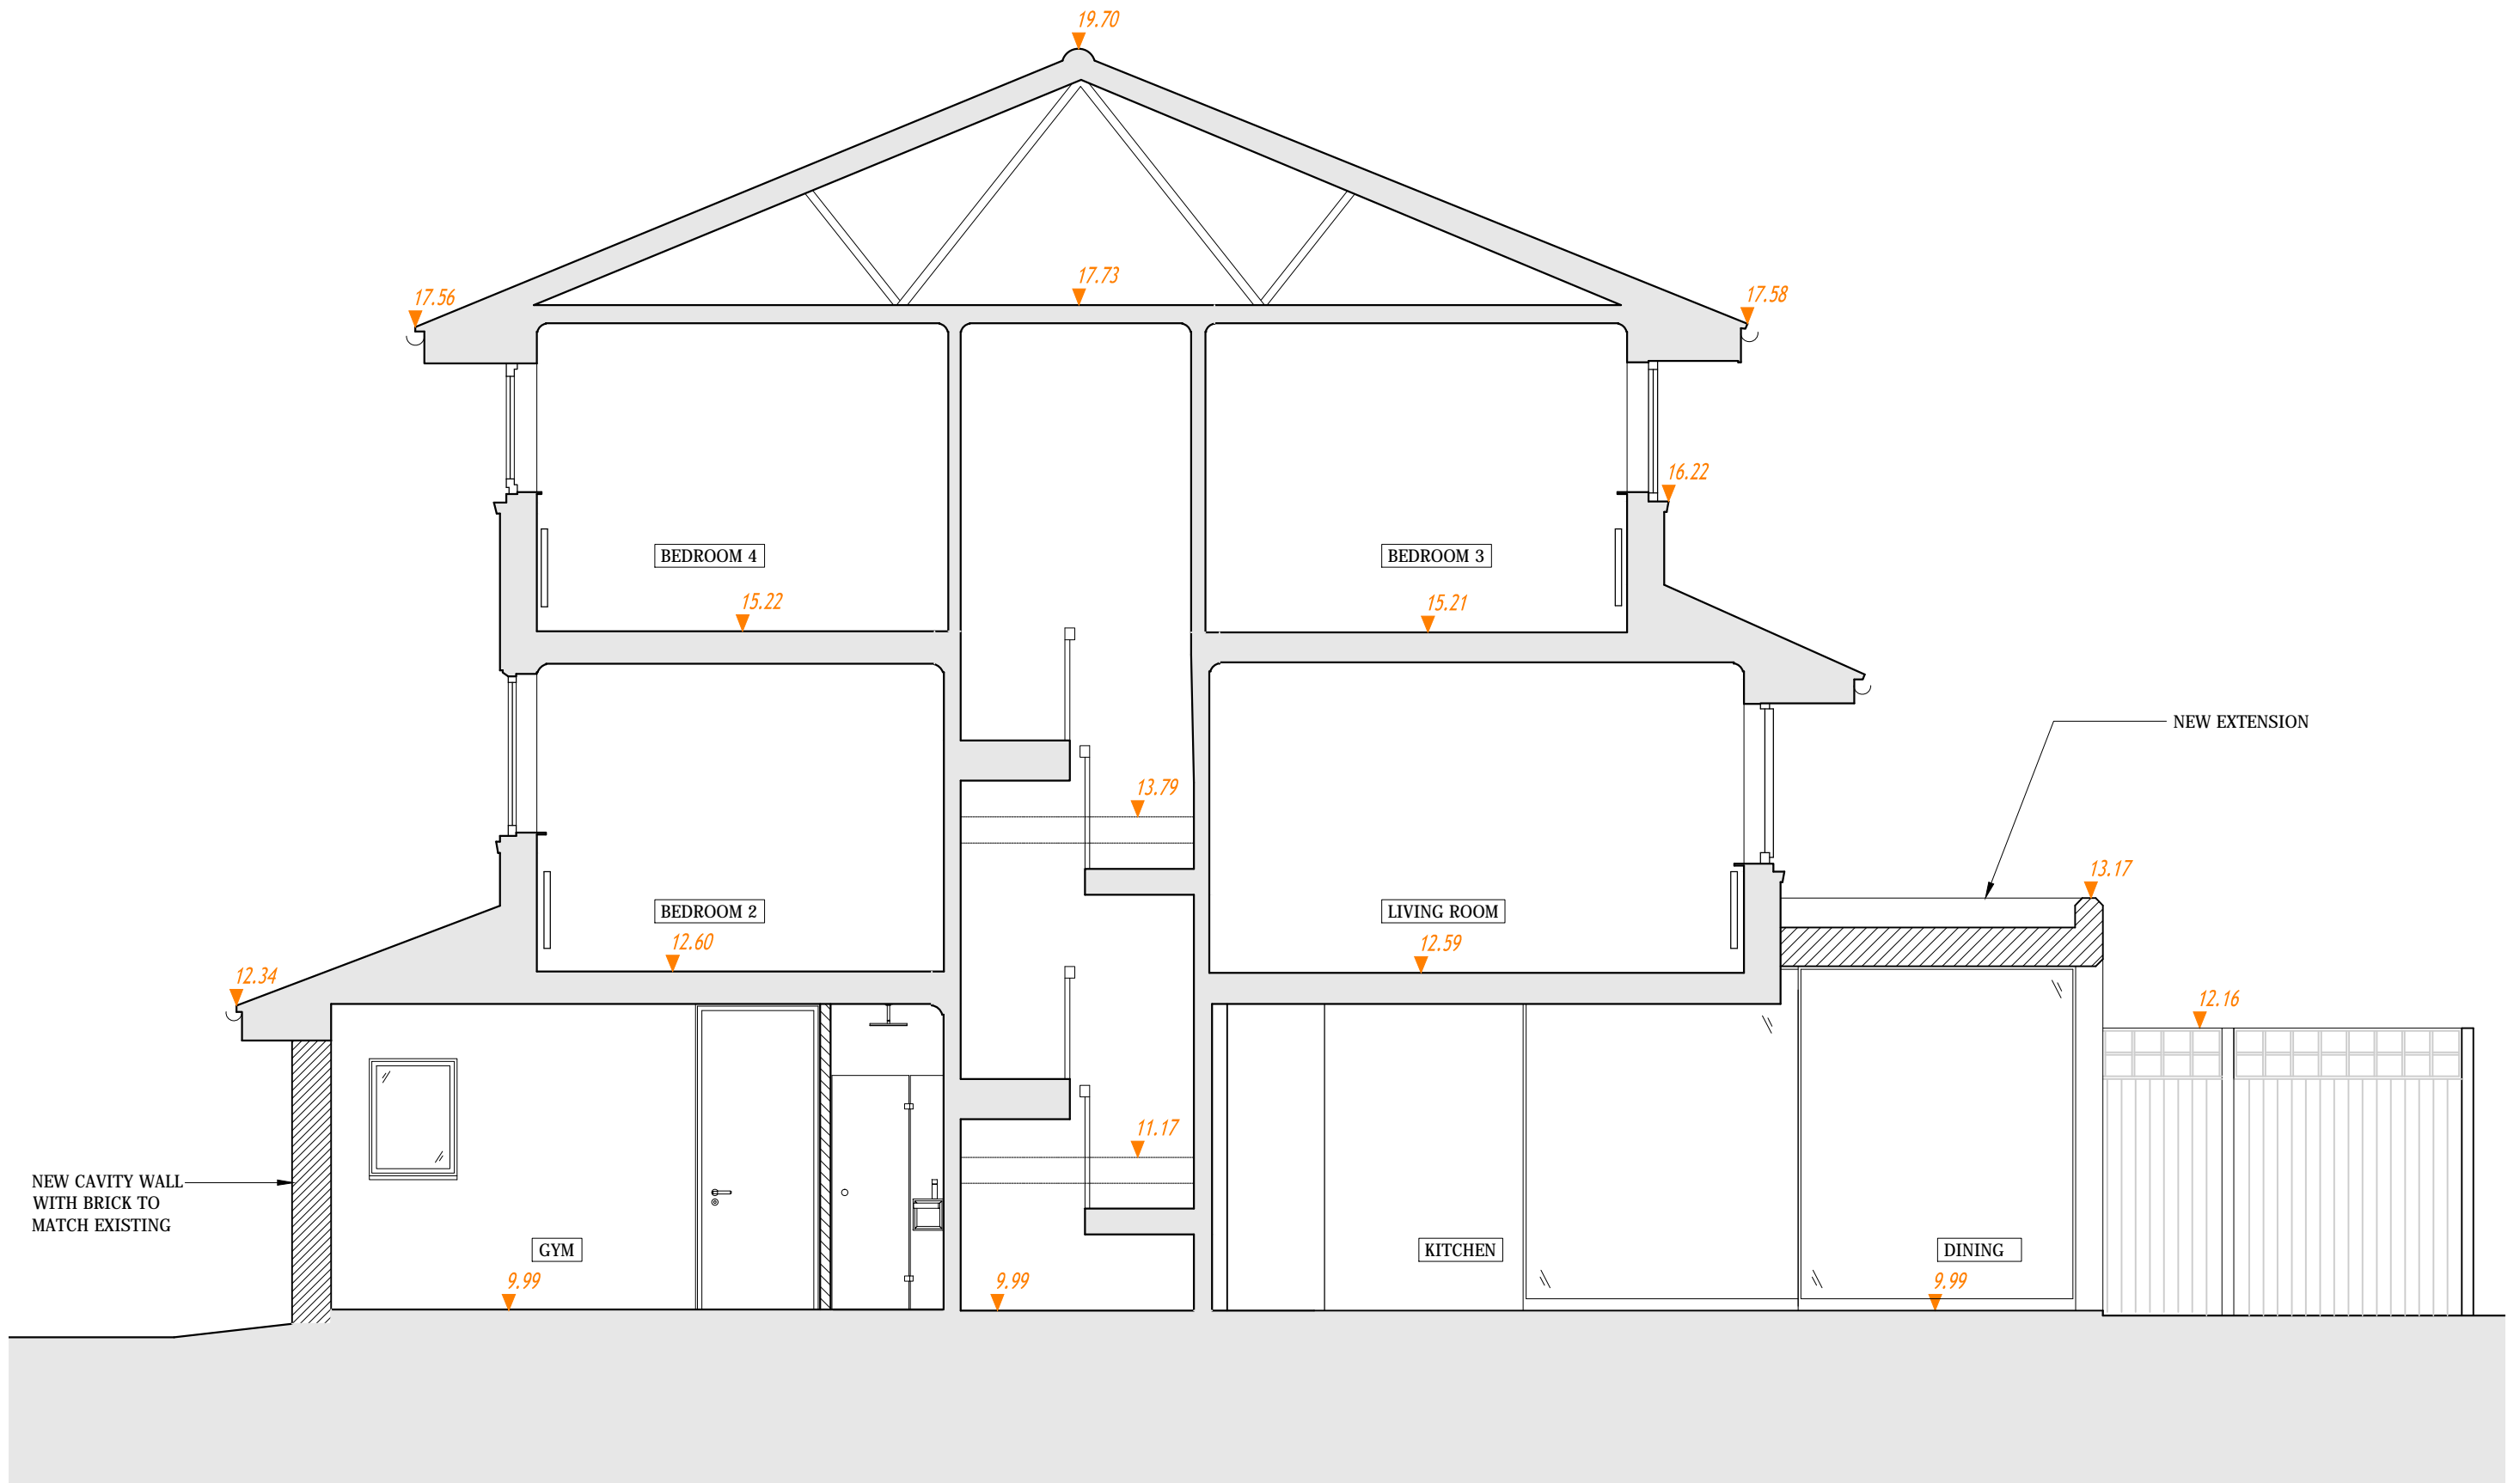

BROSH
ARCHITECTS
31 Burghley Ave
Borehamwood
WD6 2JL

T 0208 386 0555
E info@brosharchitects.com
W www.brosharchitects.com

PROJECT
26 BARLOW ROAD
LONDON
NW6 2BJ




DRAWING
PROPOSED SECTION

DATE
09/2021

SCALE
1:50@A3

DRAWING NO
26BAR-200

REVISION
P1

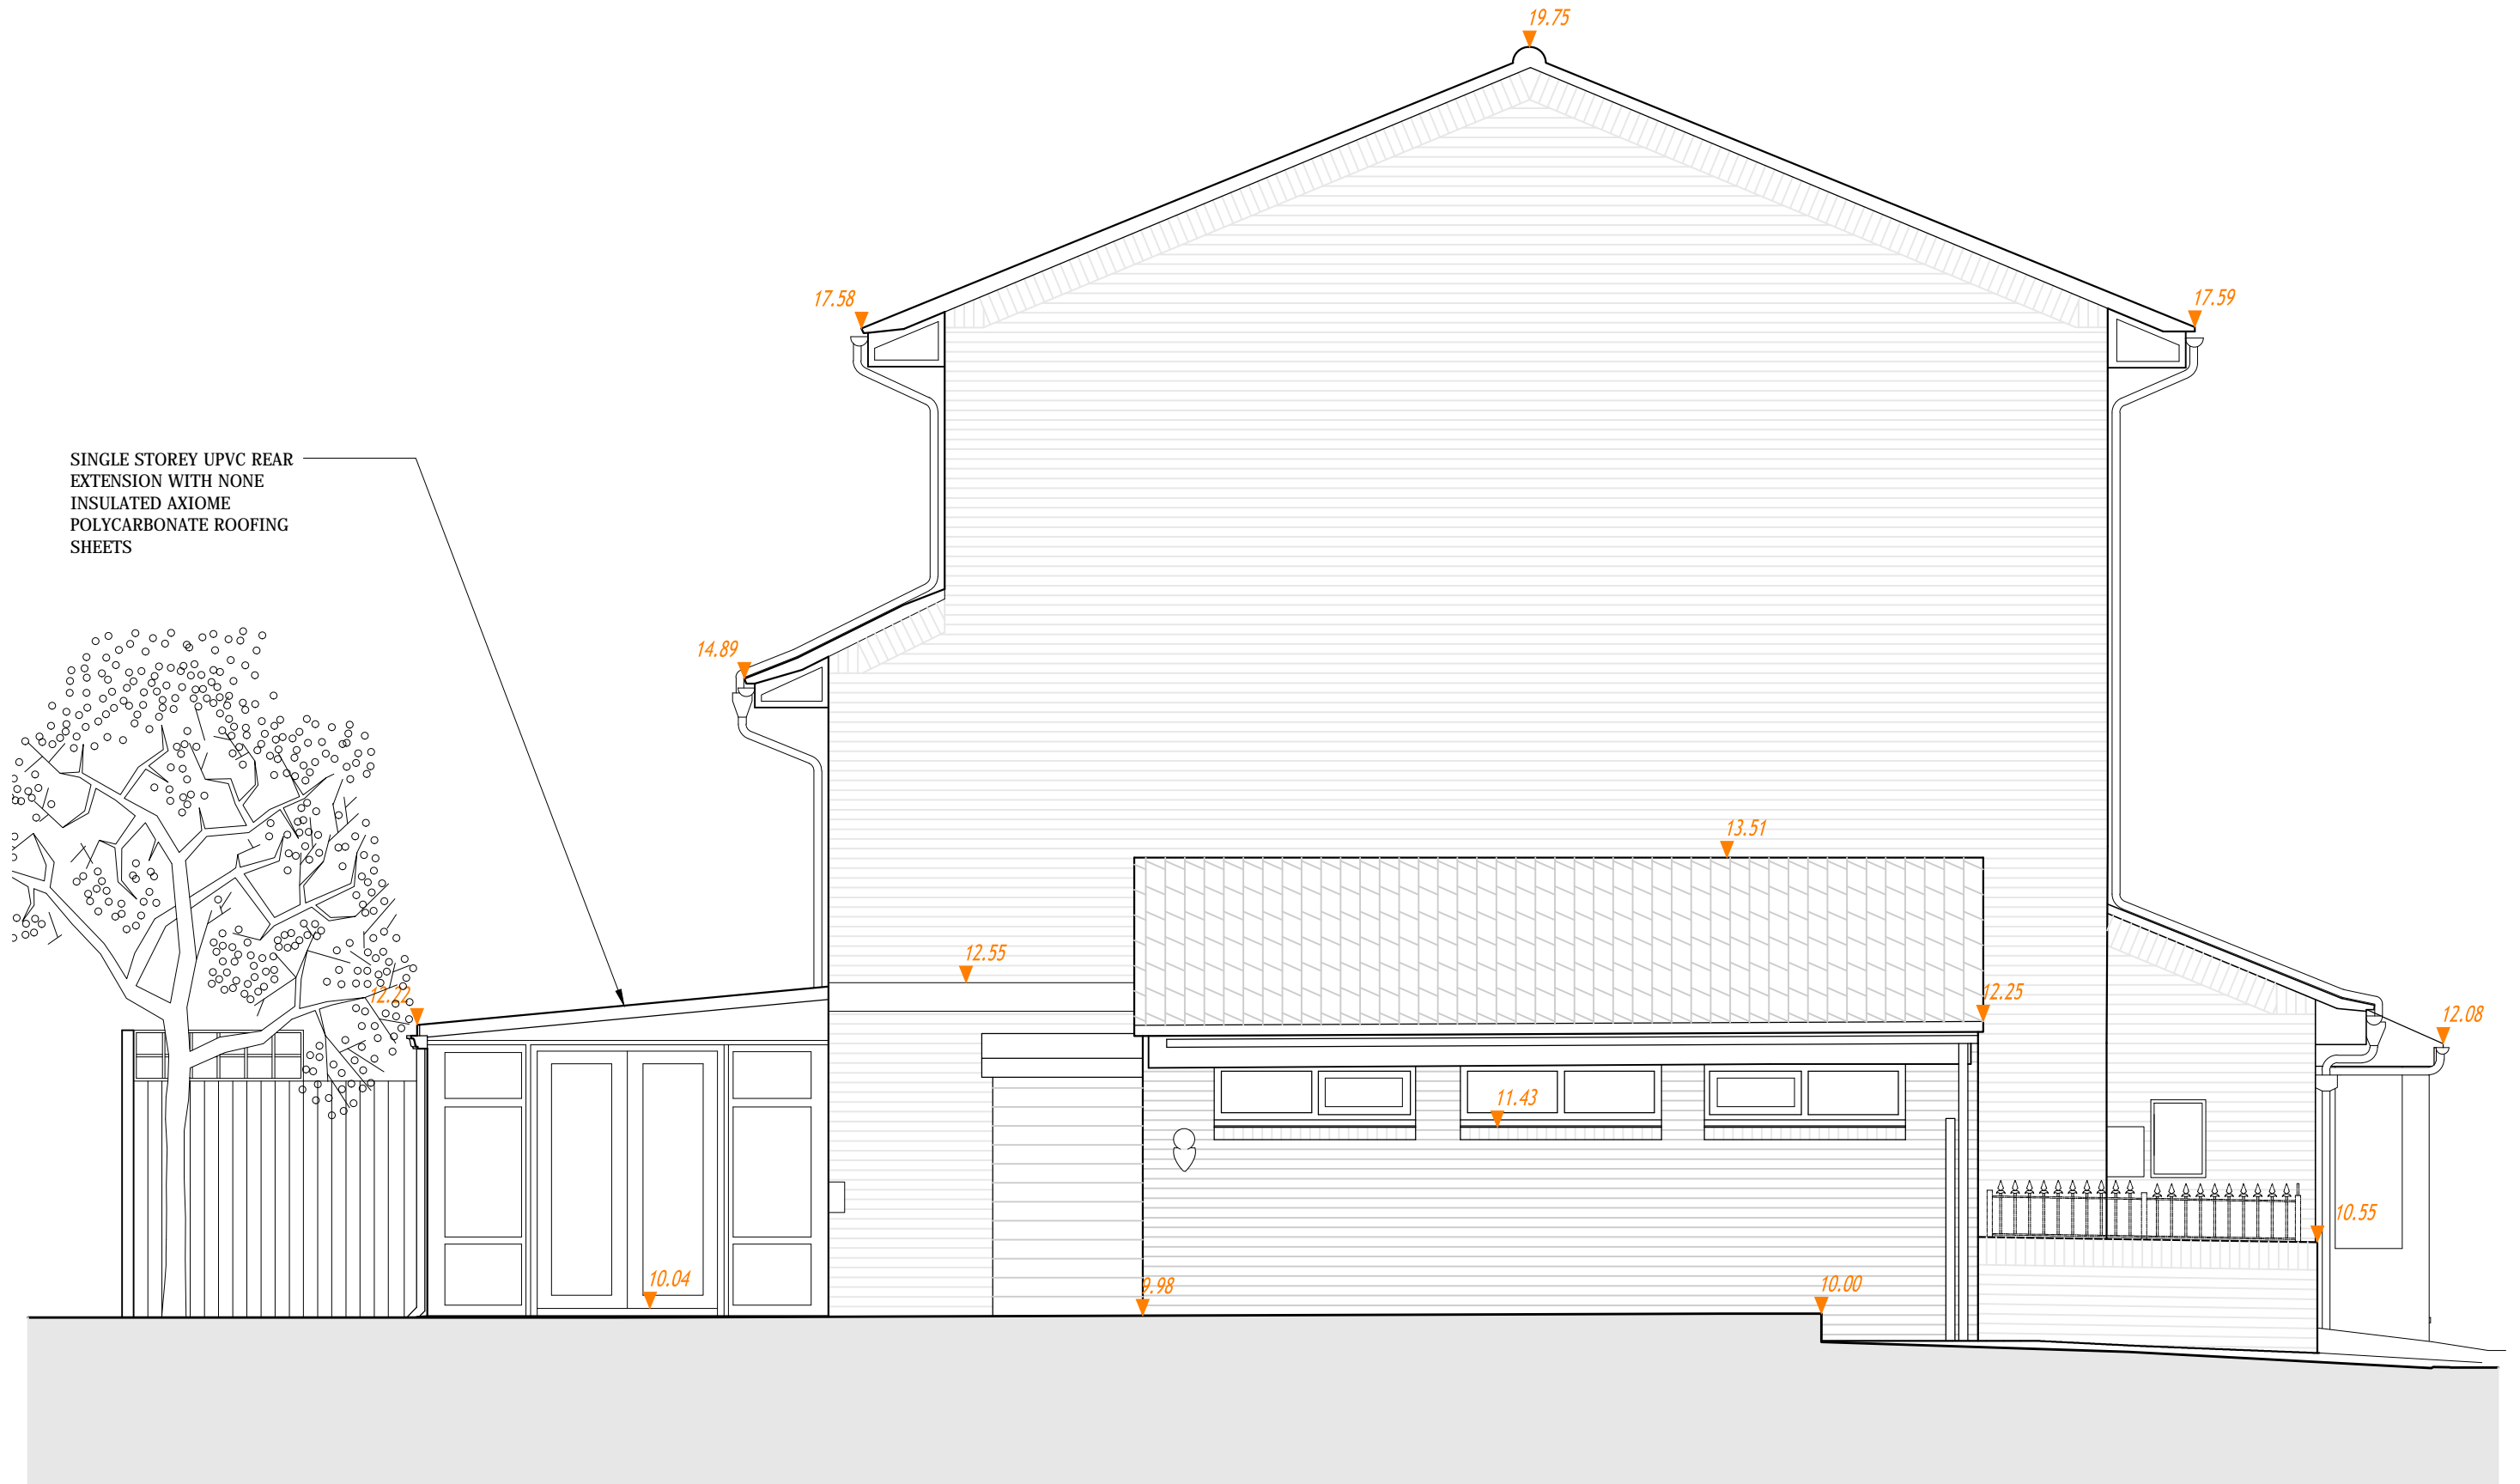

SINGLE STOREY UPVC REAR
EXTENSION WITH NONE
INSULATED AXIOME
POLYCARBONATE ROOFING
SHEETS

BROSH
ARCHITECTS

31 Burghley Ave
Borehamwood
WD6 2JL

T 0208 386 0555
E info@brosharchitects.com
W www.brosharchitects.com

PROJECT

26 BARLOW ROAD
LONDON
NW6 2BJ



DRAWING

EXISTING SECTION A-A1

DATE

09/2021

SCALE


1:50@A3

DRAWING NO


26BAR-021

REVISION



P1

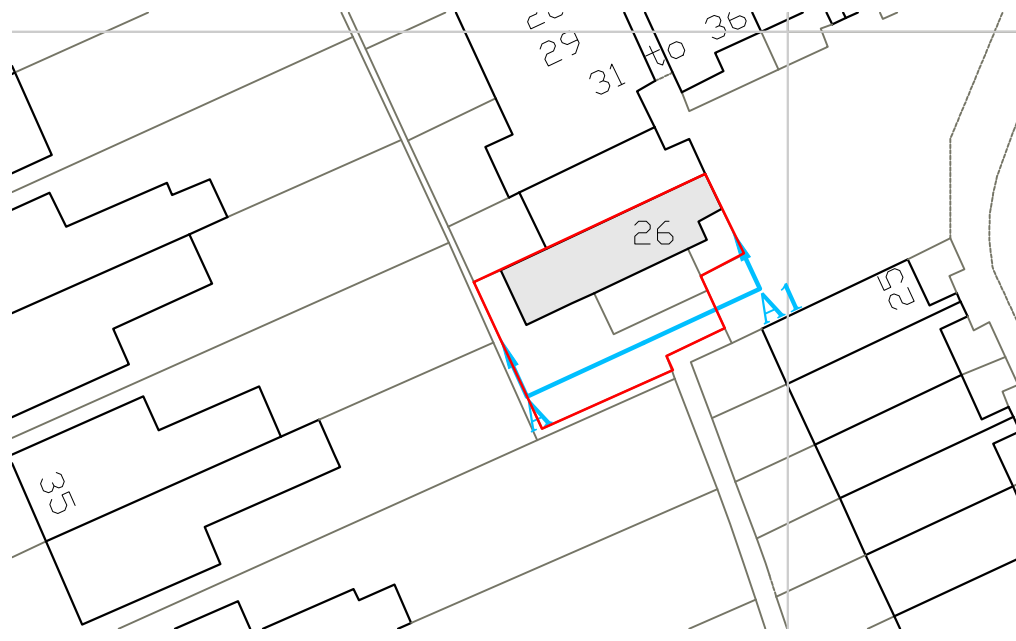

TOP BRICK TO BE SPECIAL SHAPE
BLACK BRICK

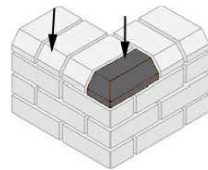

BLACK BRICK TO NEW
SIDE AND REAR EXTENSION

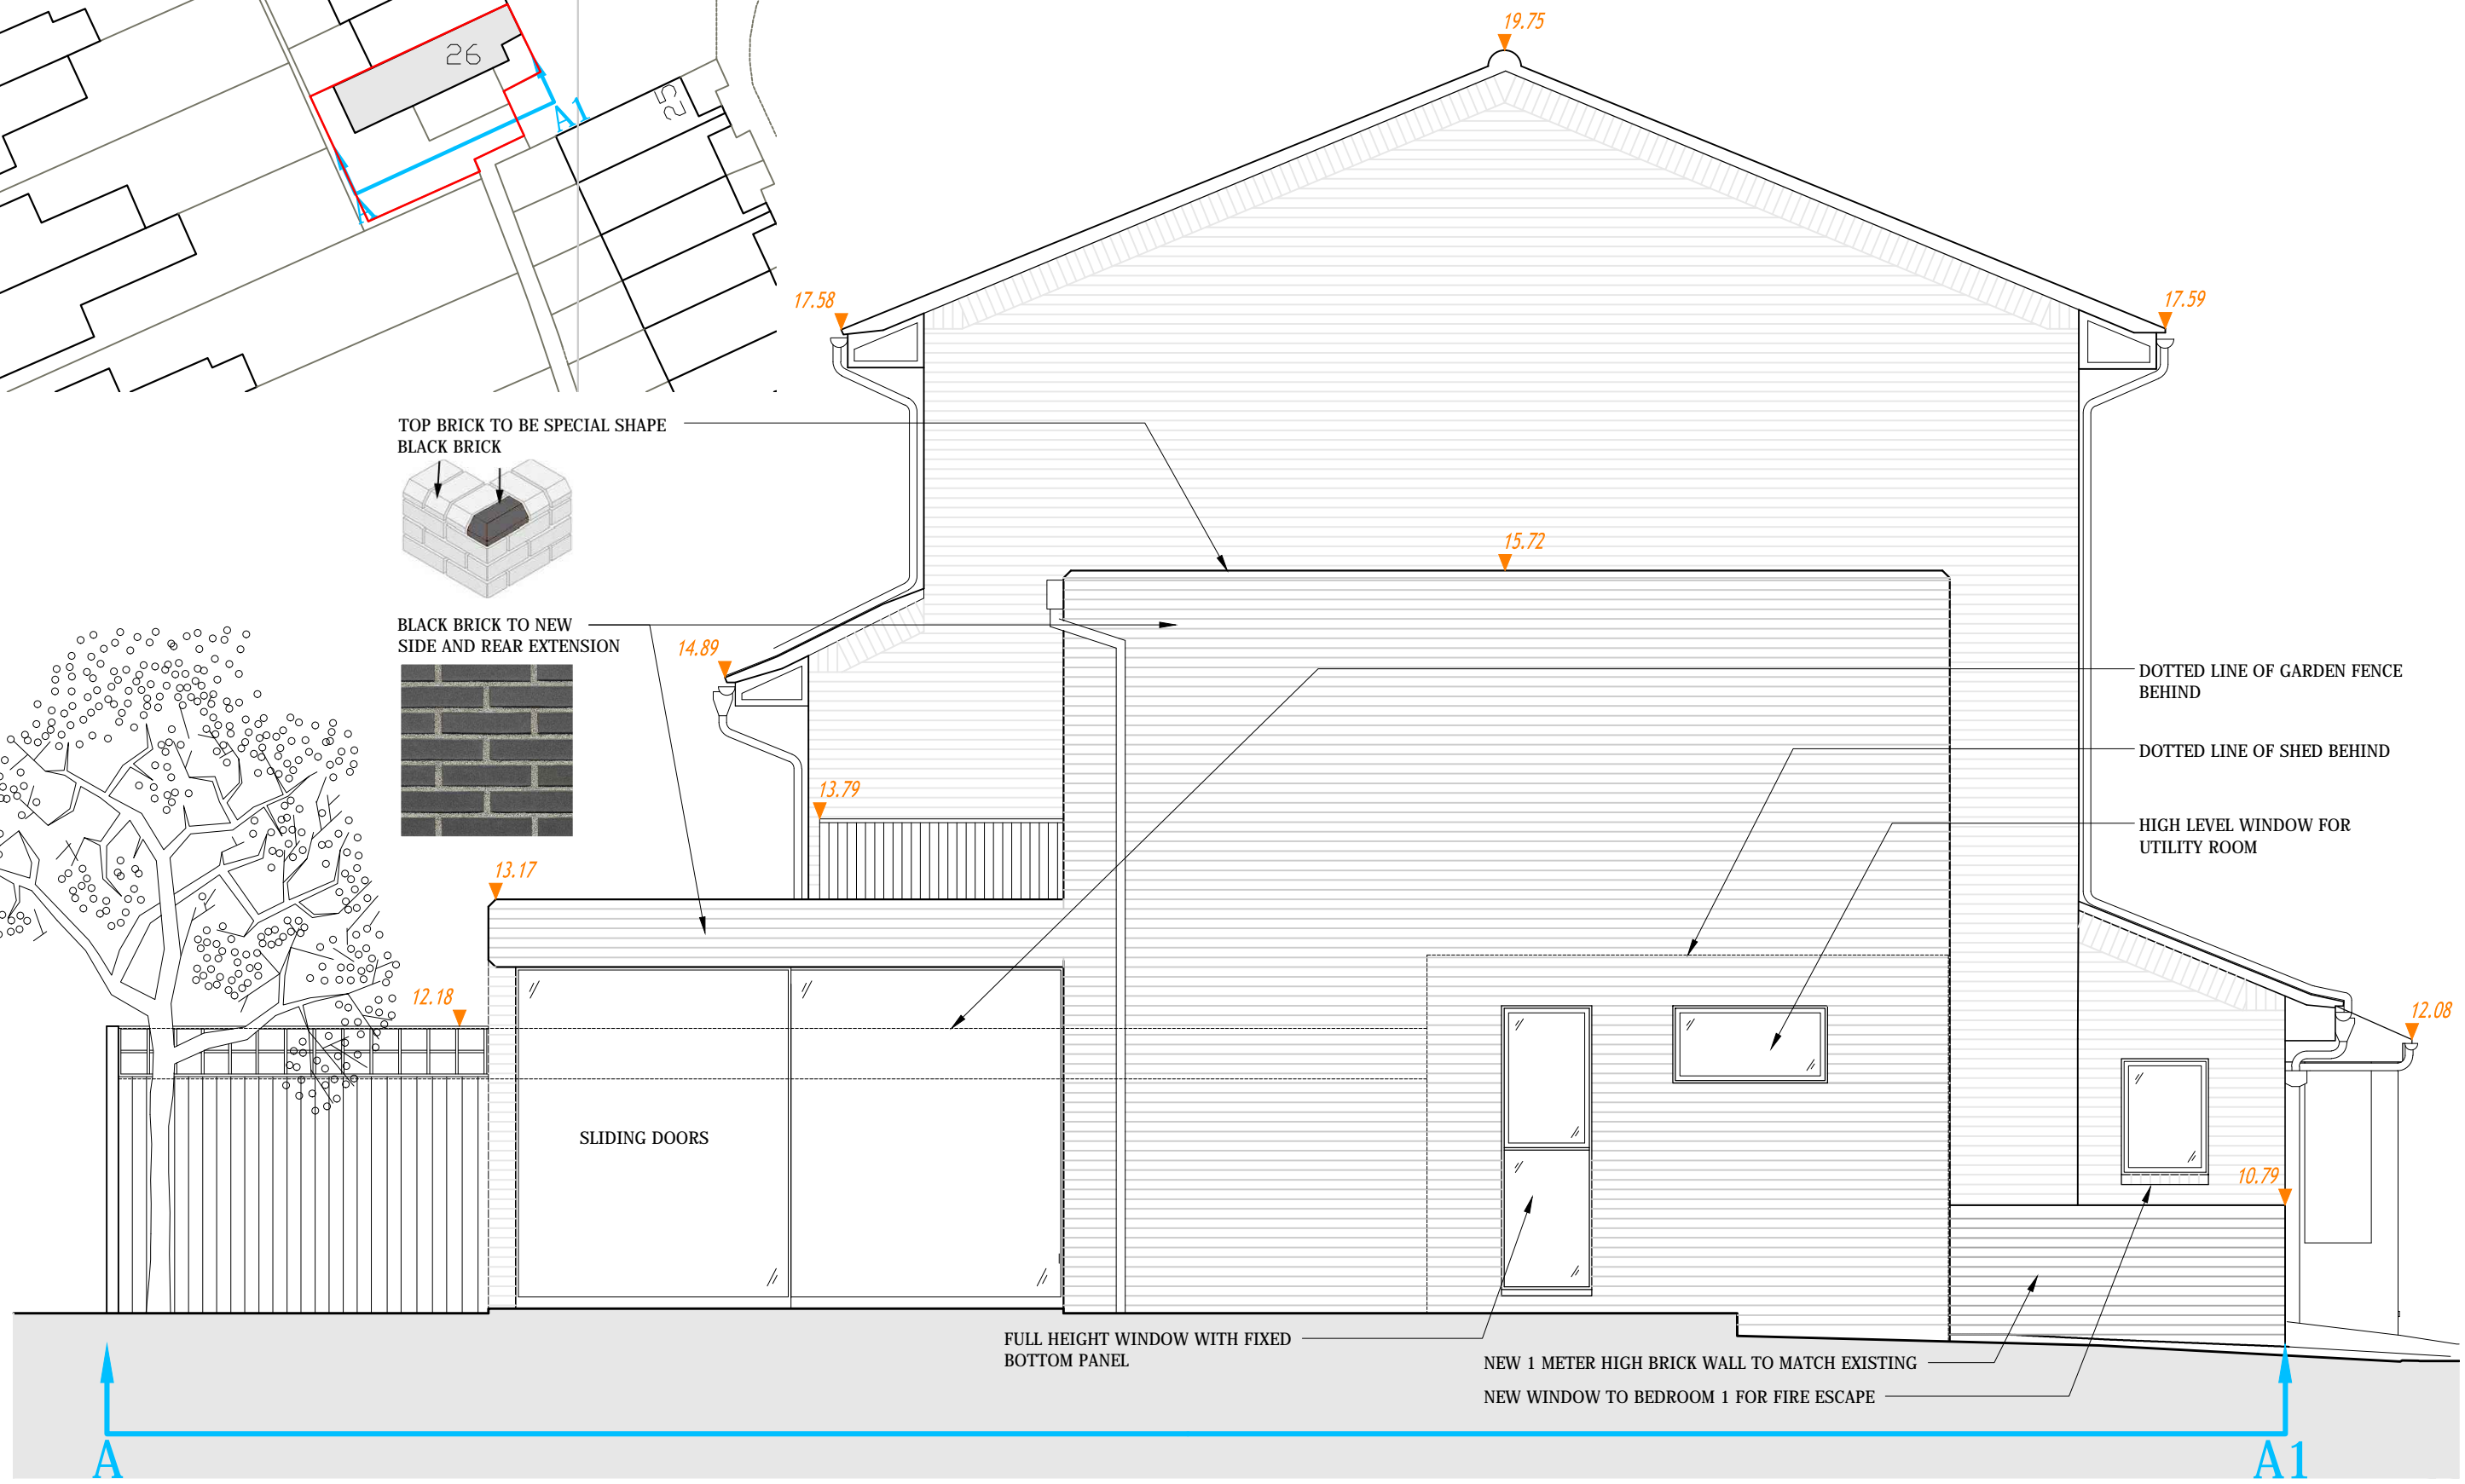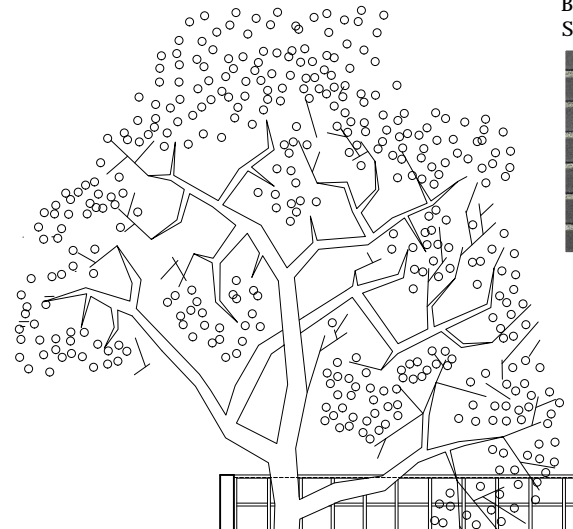

DOTTED LINE OF GARDEN FENCE BEHIND
DOTTED LINE OF SHED BEHIND
HIGH LEVEL WINDOW FOR UTILITY ROOM

SLIDING DOORS

FULL HEIGHT WINDOW WITH FIXED
BOTTOM PANEL


NEW 1 METER HIGH BRICK WALL TO MATCH EXISTING

NEW WINDOW TO BEDROOM 1 FOR FIRE ESCAPE

BROSH
ARCHITECTS
31 Burghley Ave
Borehamwood
WD6 2JL

T 0208 386 0555
E info@brosharchitects.com
W www.brosharchitects.com

PROJECT
26 BARLOW ROAD
LONDON
NW6 2BJ

 


DRAWING
PROPOSED SECTION A-A1

DATE
09/2021

SCALE
1:50@A3

DRAWING NO
26BAR-201

REVISION
P1

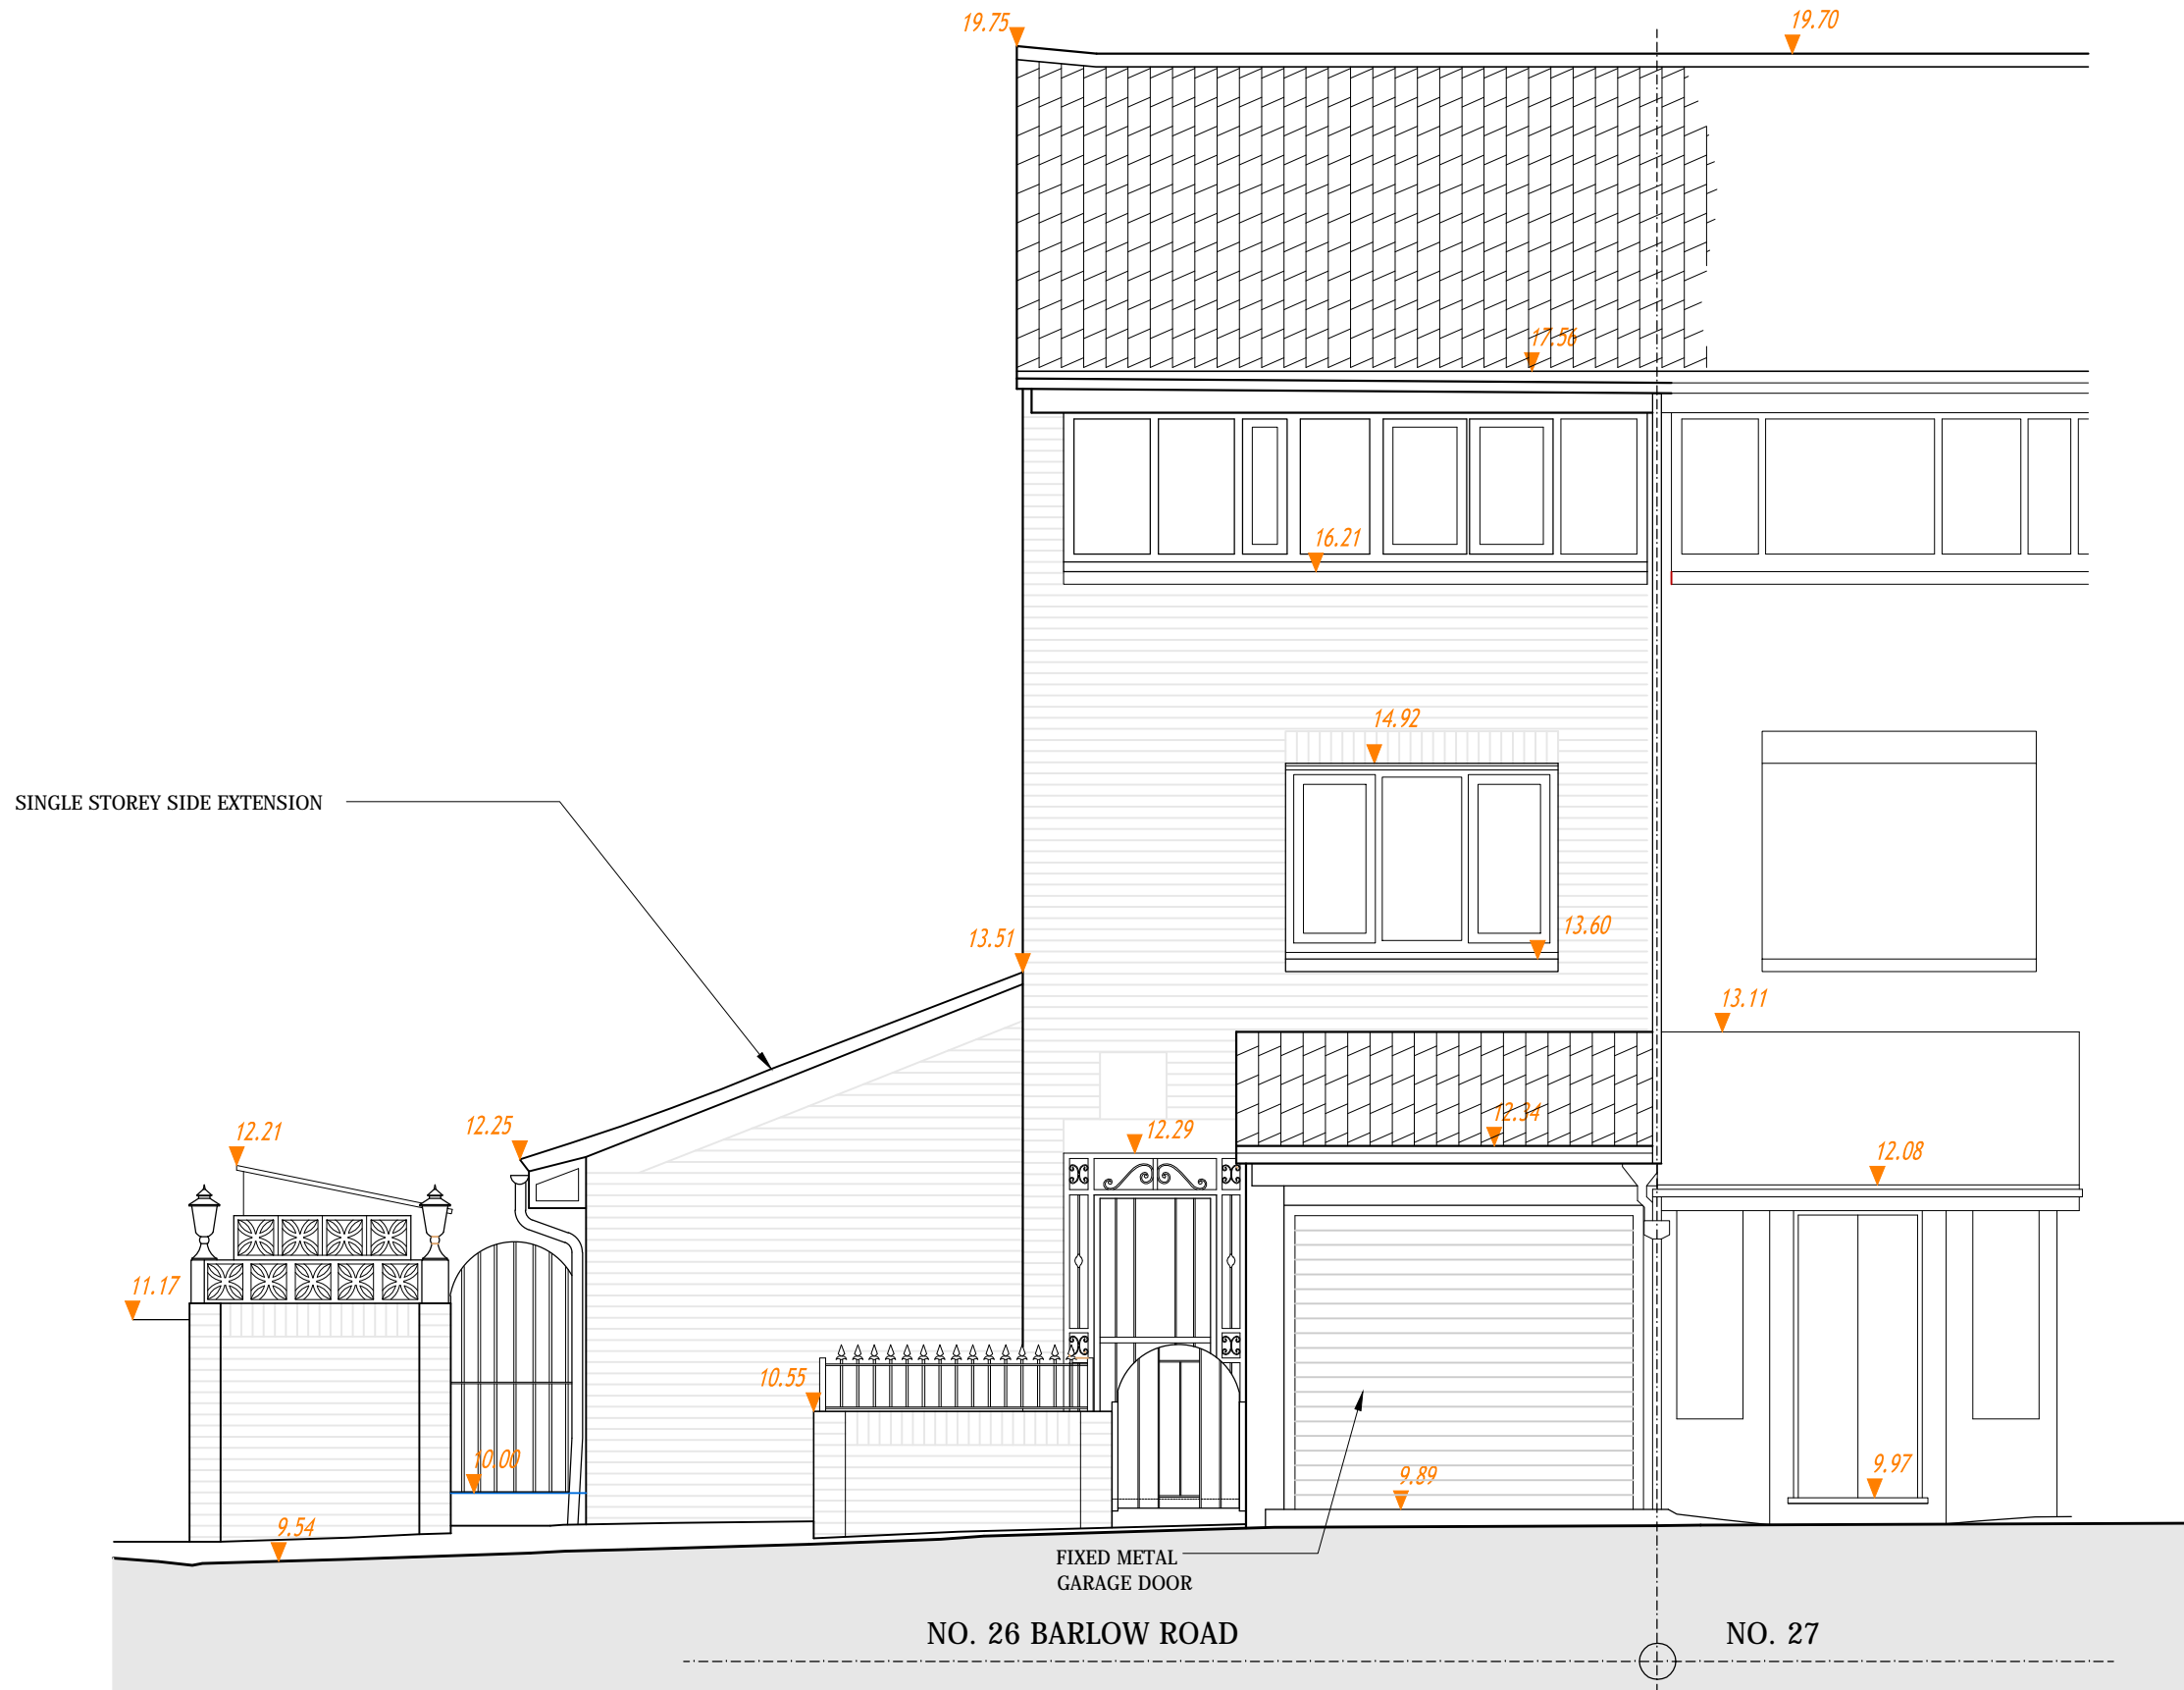

BROSH
ARCHITECTS

31 Burghley Ave
Borehamwood
WD6 2JL

T 0208 386 0555
E info@brosharchitects.com
W www.brosharchitects.com

PROJECT
26 BARLOW ROAD
LONDON
NW6 2BJ



DRAWING
EXISTING NORTH EAST ELEVATION


DATE
09/2021

SCALE
1:50@A3

DRAWING NO
26BAR-030

REVISION
P1

TOP BRICK TO BE SPECIAL SHAPE
BLACK BRICK

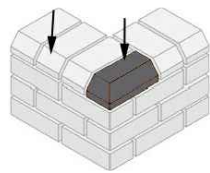

BLACK BRICK TO NEW SIDE EXTENSION



POWDER COATED ALUMINUM
WINDOWS WITH OBSCURED GLASS

RAIN WATER PIPE


BLACK BRICK TO NEW GARDEN SHED

NEW SIDE GATE

NEW DOOR TO GARDEN STORAGE

HOMESMART CHARGING STATION
FOR ELECTRIC CAR

NEW 1 METER HIGH BRICK WALL
TO MATCH EXISTING

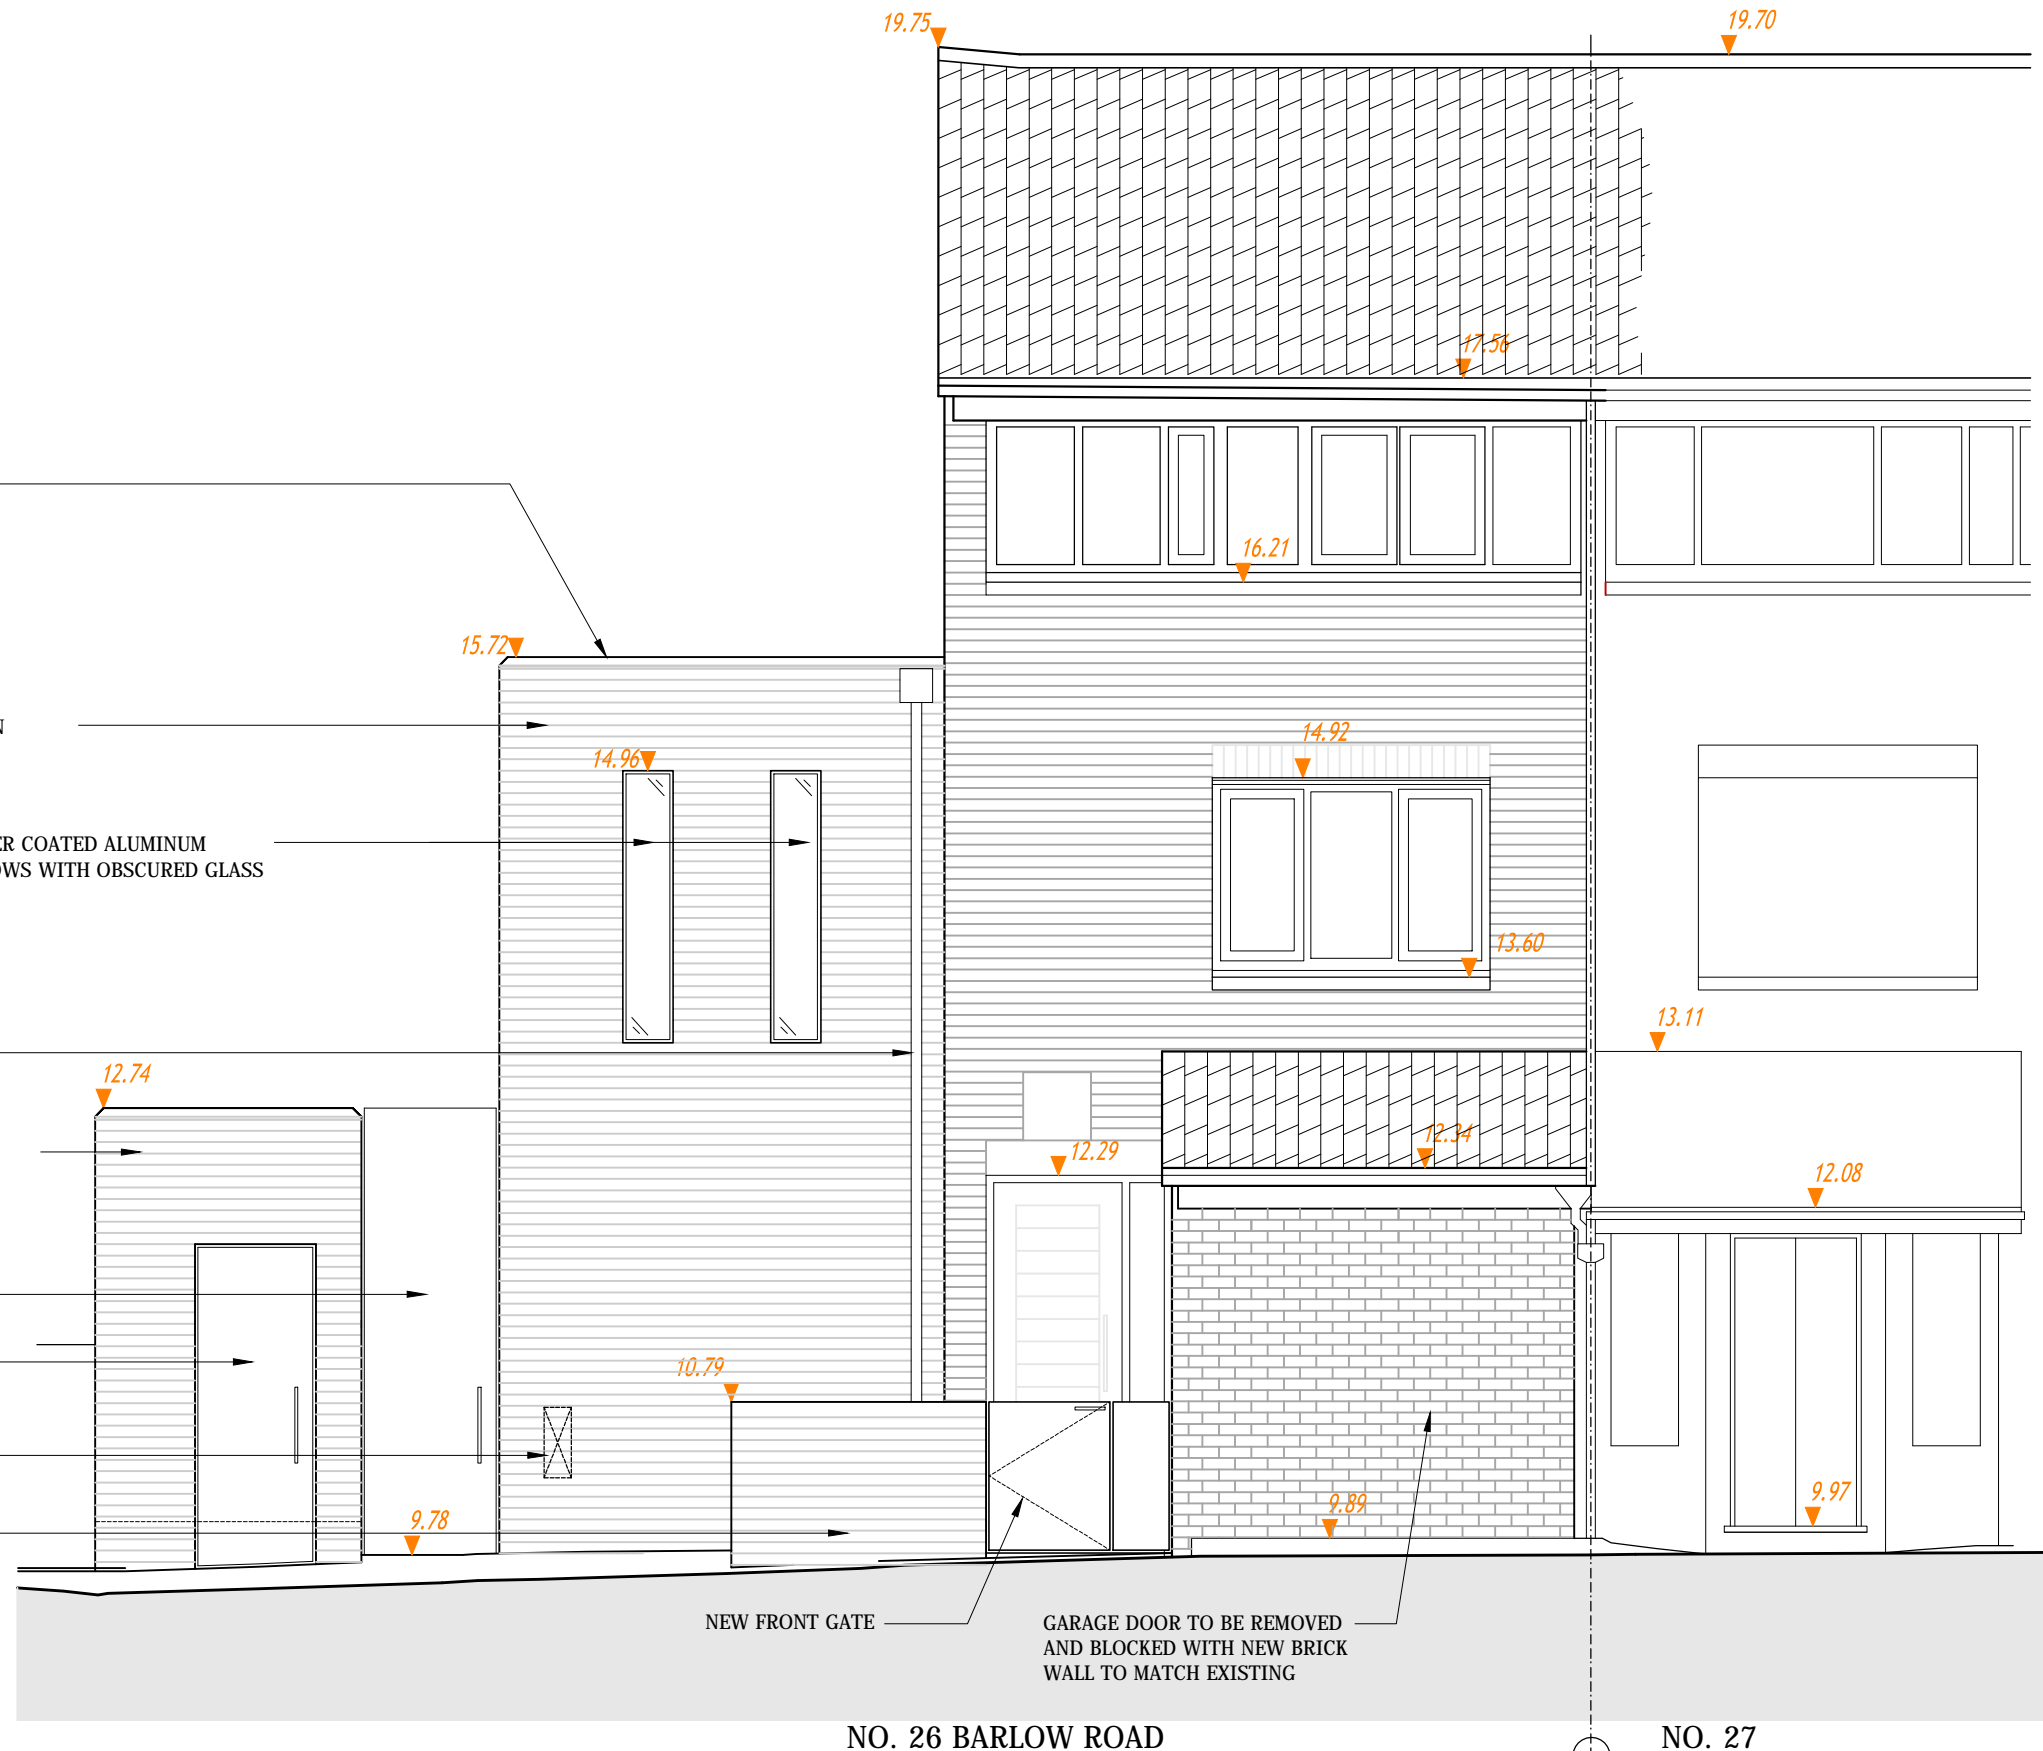

NO. 26 BARLOW ROAD

NO. 27


BROSH
ARCHITECTS

31 Burghley Ave
Borehamwood
WD6 2JL

T 0208 386 0555
E info@brosharchitects.com
W www.brosharchitects.com

PROJECT

26 BARLOW ROAD
LONDON
NW6 2BJ

 

DRAWING

PROPOSED NORTH EAST ELEVATION

DATE 09/2021


SCALE 1:50@A3

DRAWING NO

26BAR-300

REVISION

P1

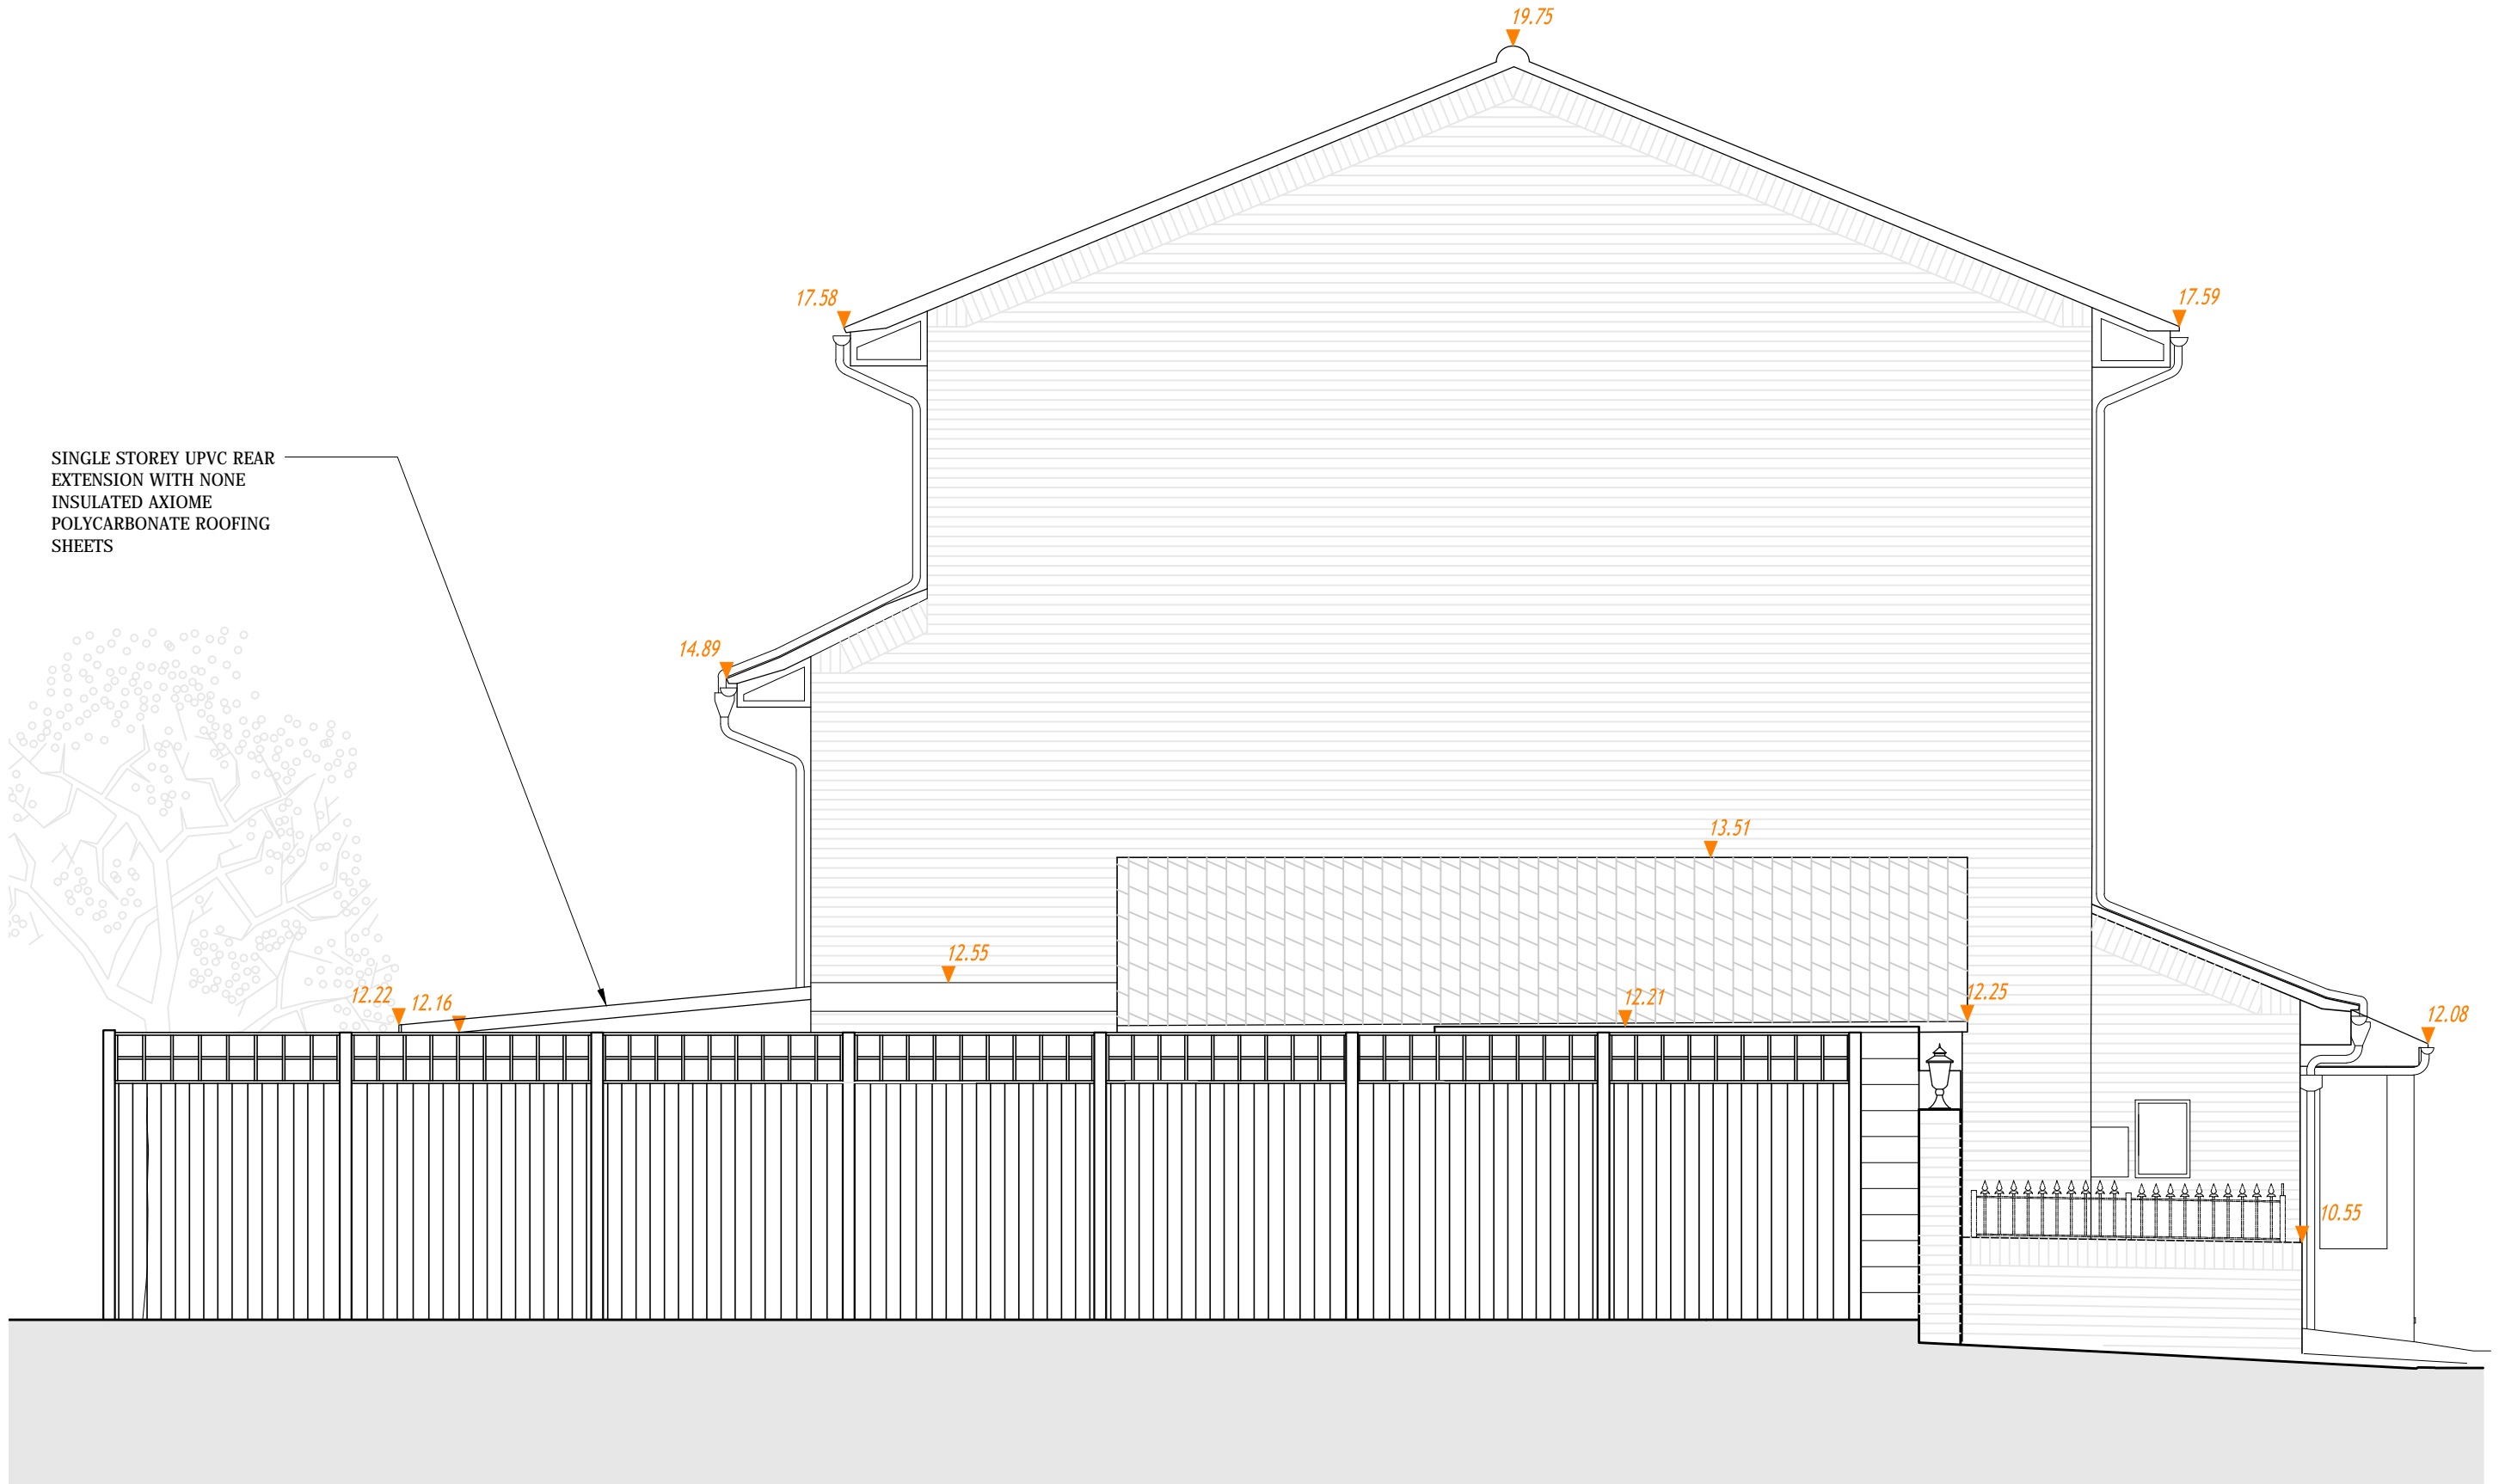

BROSH
ARCHITECTS

31 Burghley Ave
Borehamwood
WD6 2JL

T 0208 386 0555
E info@brosharchitects.com
W www.brosharchitects.com

PROJECT

26 BARLOW ROAD
LONDON
NW6 2BJ



DRAWING

EXISTING SOUTH EAST ELEVATION

DATE

09/2021

SCALE


1:50@A3

DRAWING NO

26BAR-031

REVISION

P1

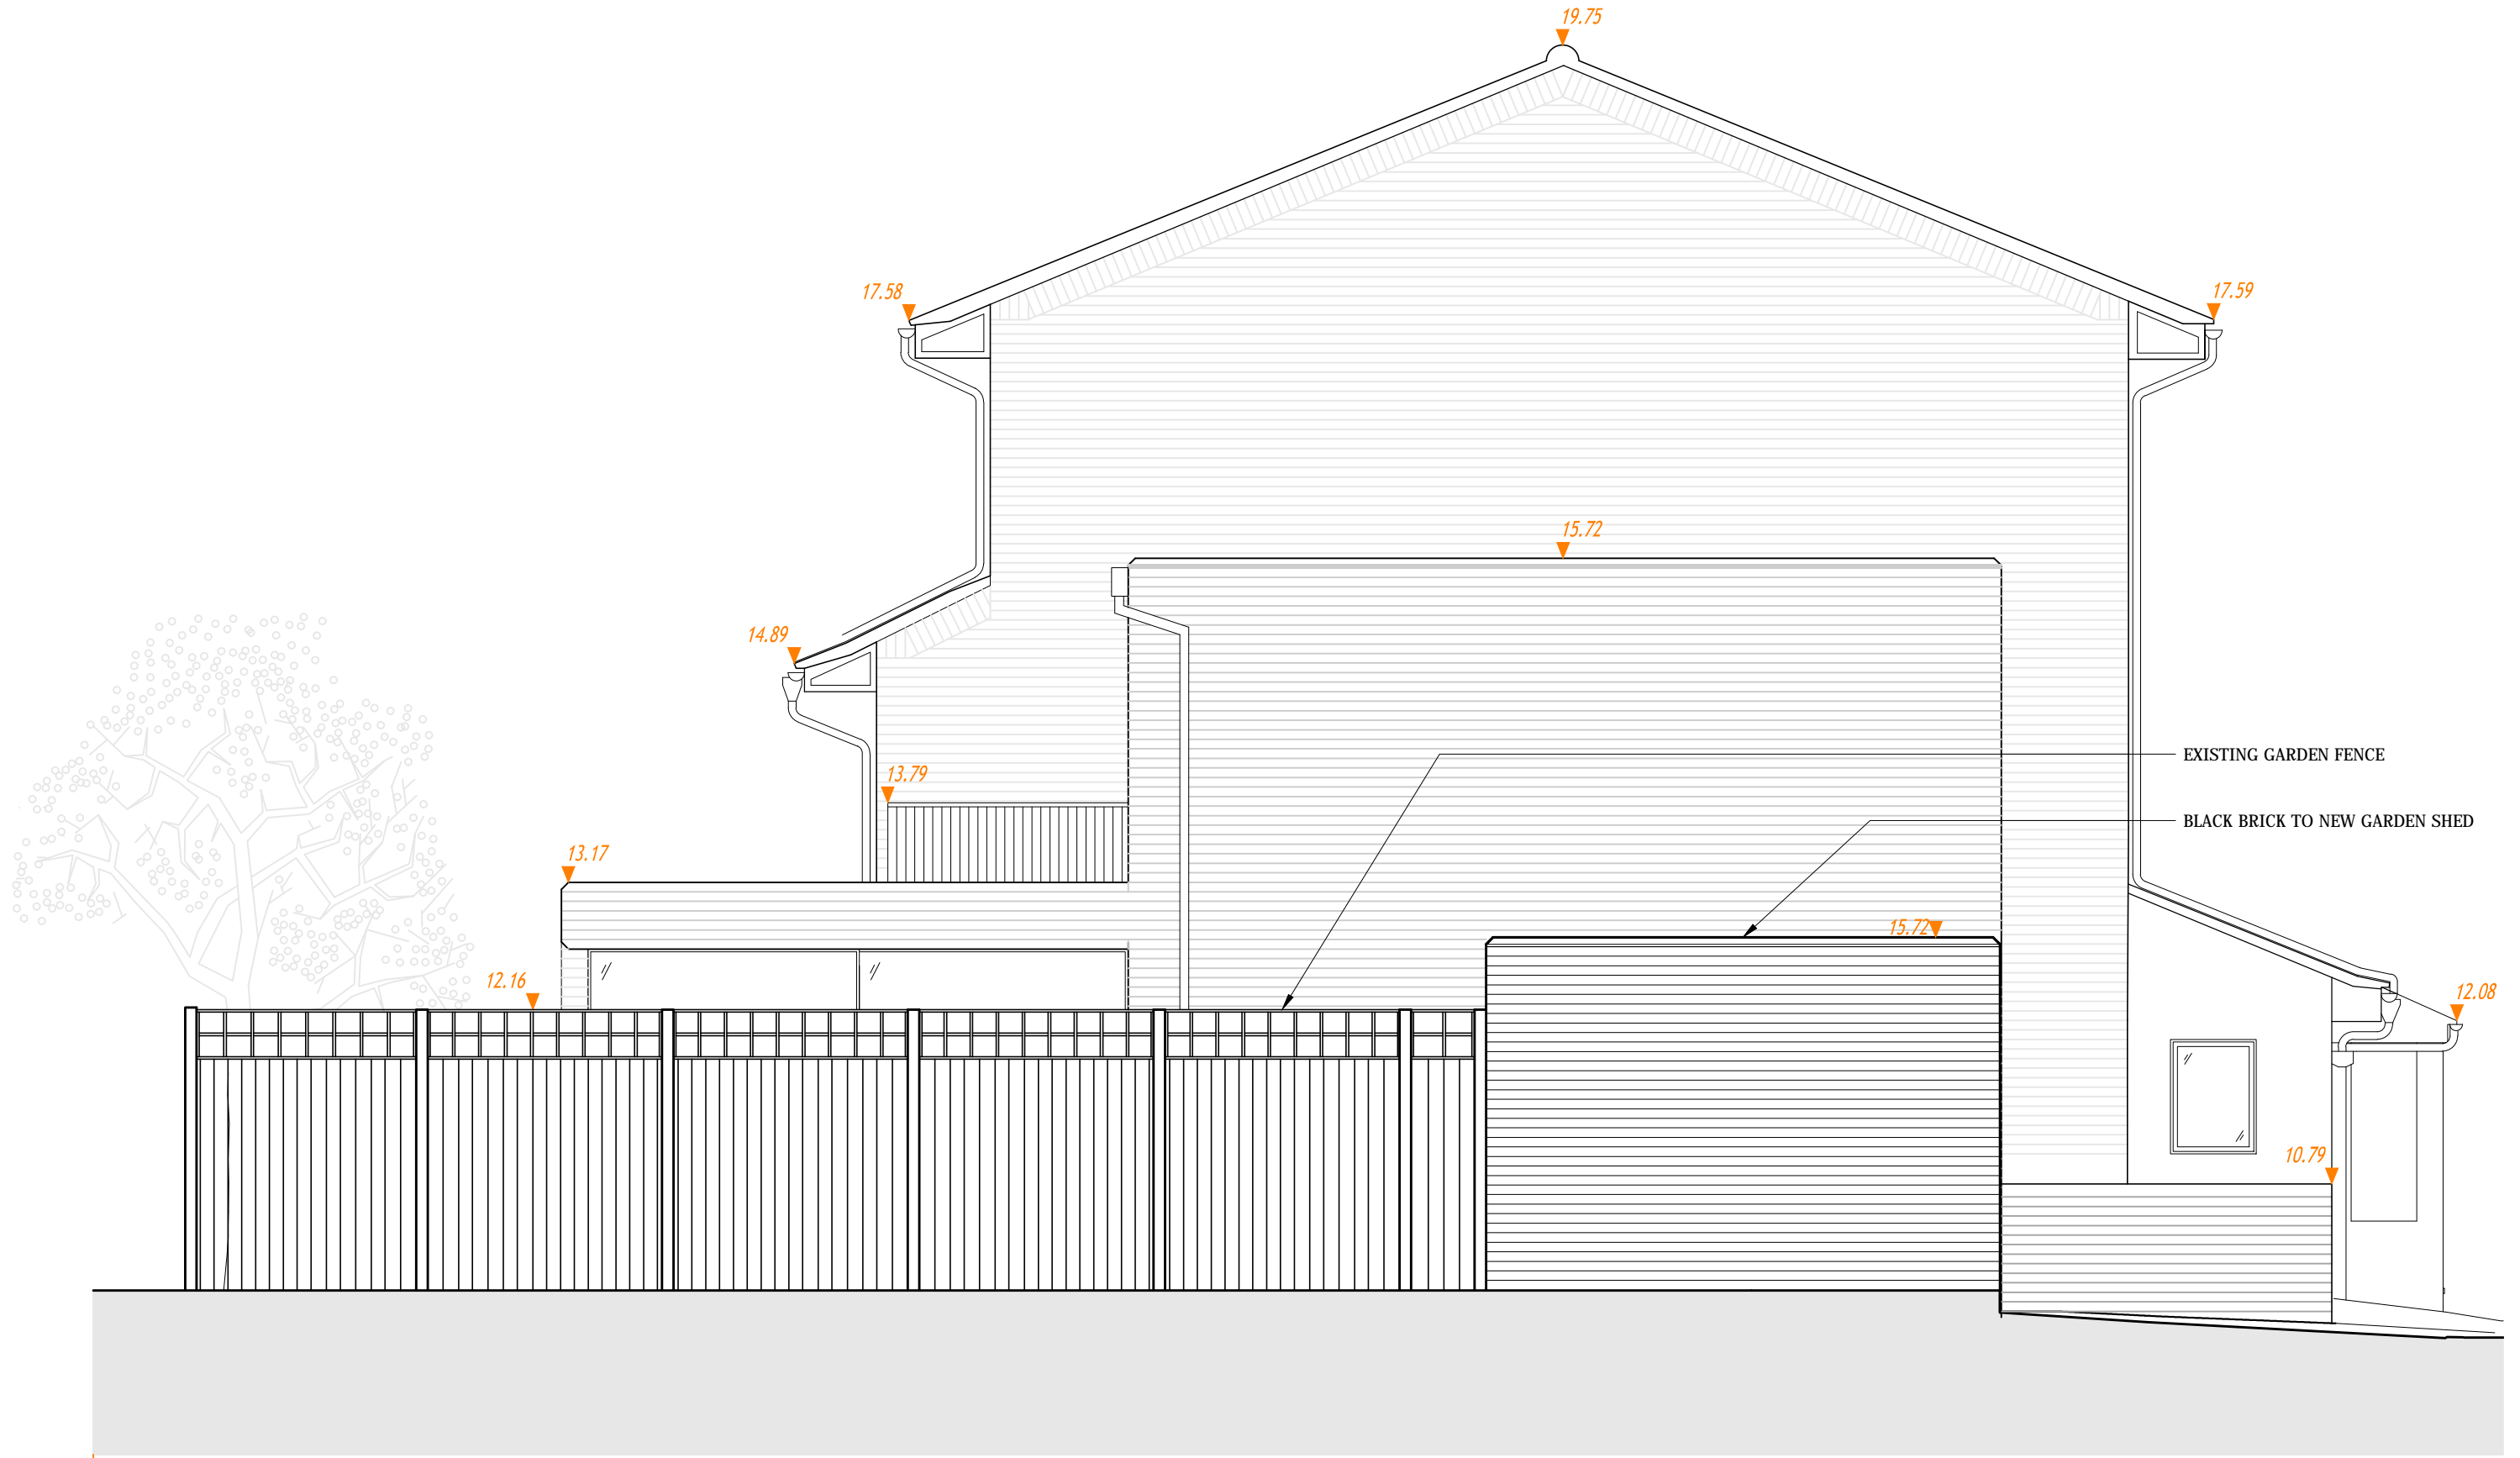

BROSH
ARCHITECTS

31 Burghley Ave
Borehamwood
WD6 2JL

T 0208 386 0555
E info@brosharchitects.com
W www.brosharchitects.com

PROJECT
26 BARLOW ROAD
LONDON
NW6 2BJ



DRAWING
PROPOSED SOUTH EAST ELEVATION

DATE
09/2021

SCALE
1:50@A3

DRAWING NO
26BAR-301

REVISION
P1



SINGLE STOREY UPVC REAR EXTENSION WITH NONE INSULATED AXIOME POLYCARBONATE ROOFING SHEETS

SINGLE STORY SIDE EXTENSION

TIMBER GARDEN SHED WITH ASPHALT ROOF

NO. 27

NO. 26 BARLOW ROAD

BROSH
ARCHITECTS

31 Burghley Ave
Borehamwood
WD6 2JL

T 0208 386 0555
E info@brosharchitects.com
W www.brosharchitects.com

PROJECT
26 BARLOW ROAD
LONDON
NW6 2BJ




DRAWING
EXISTING SOUTH WEST ELEVATION

DATE
09/2021


SCALE
1:50@A3

DRAWING NO
26BAR-032

REVISION
P1

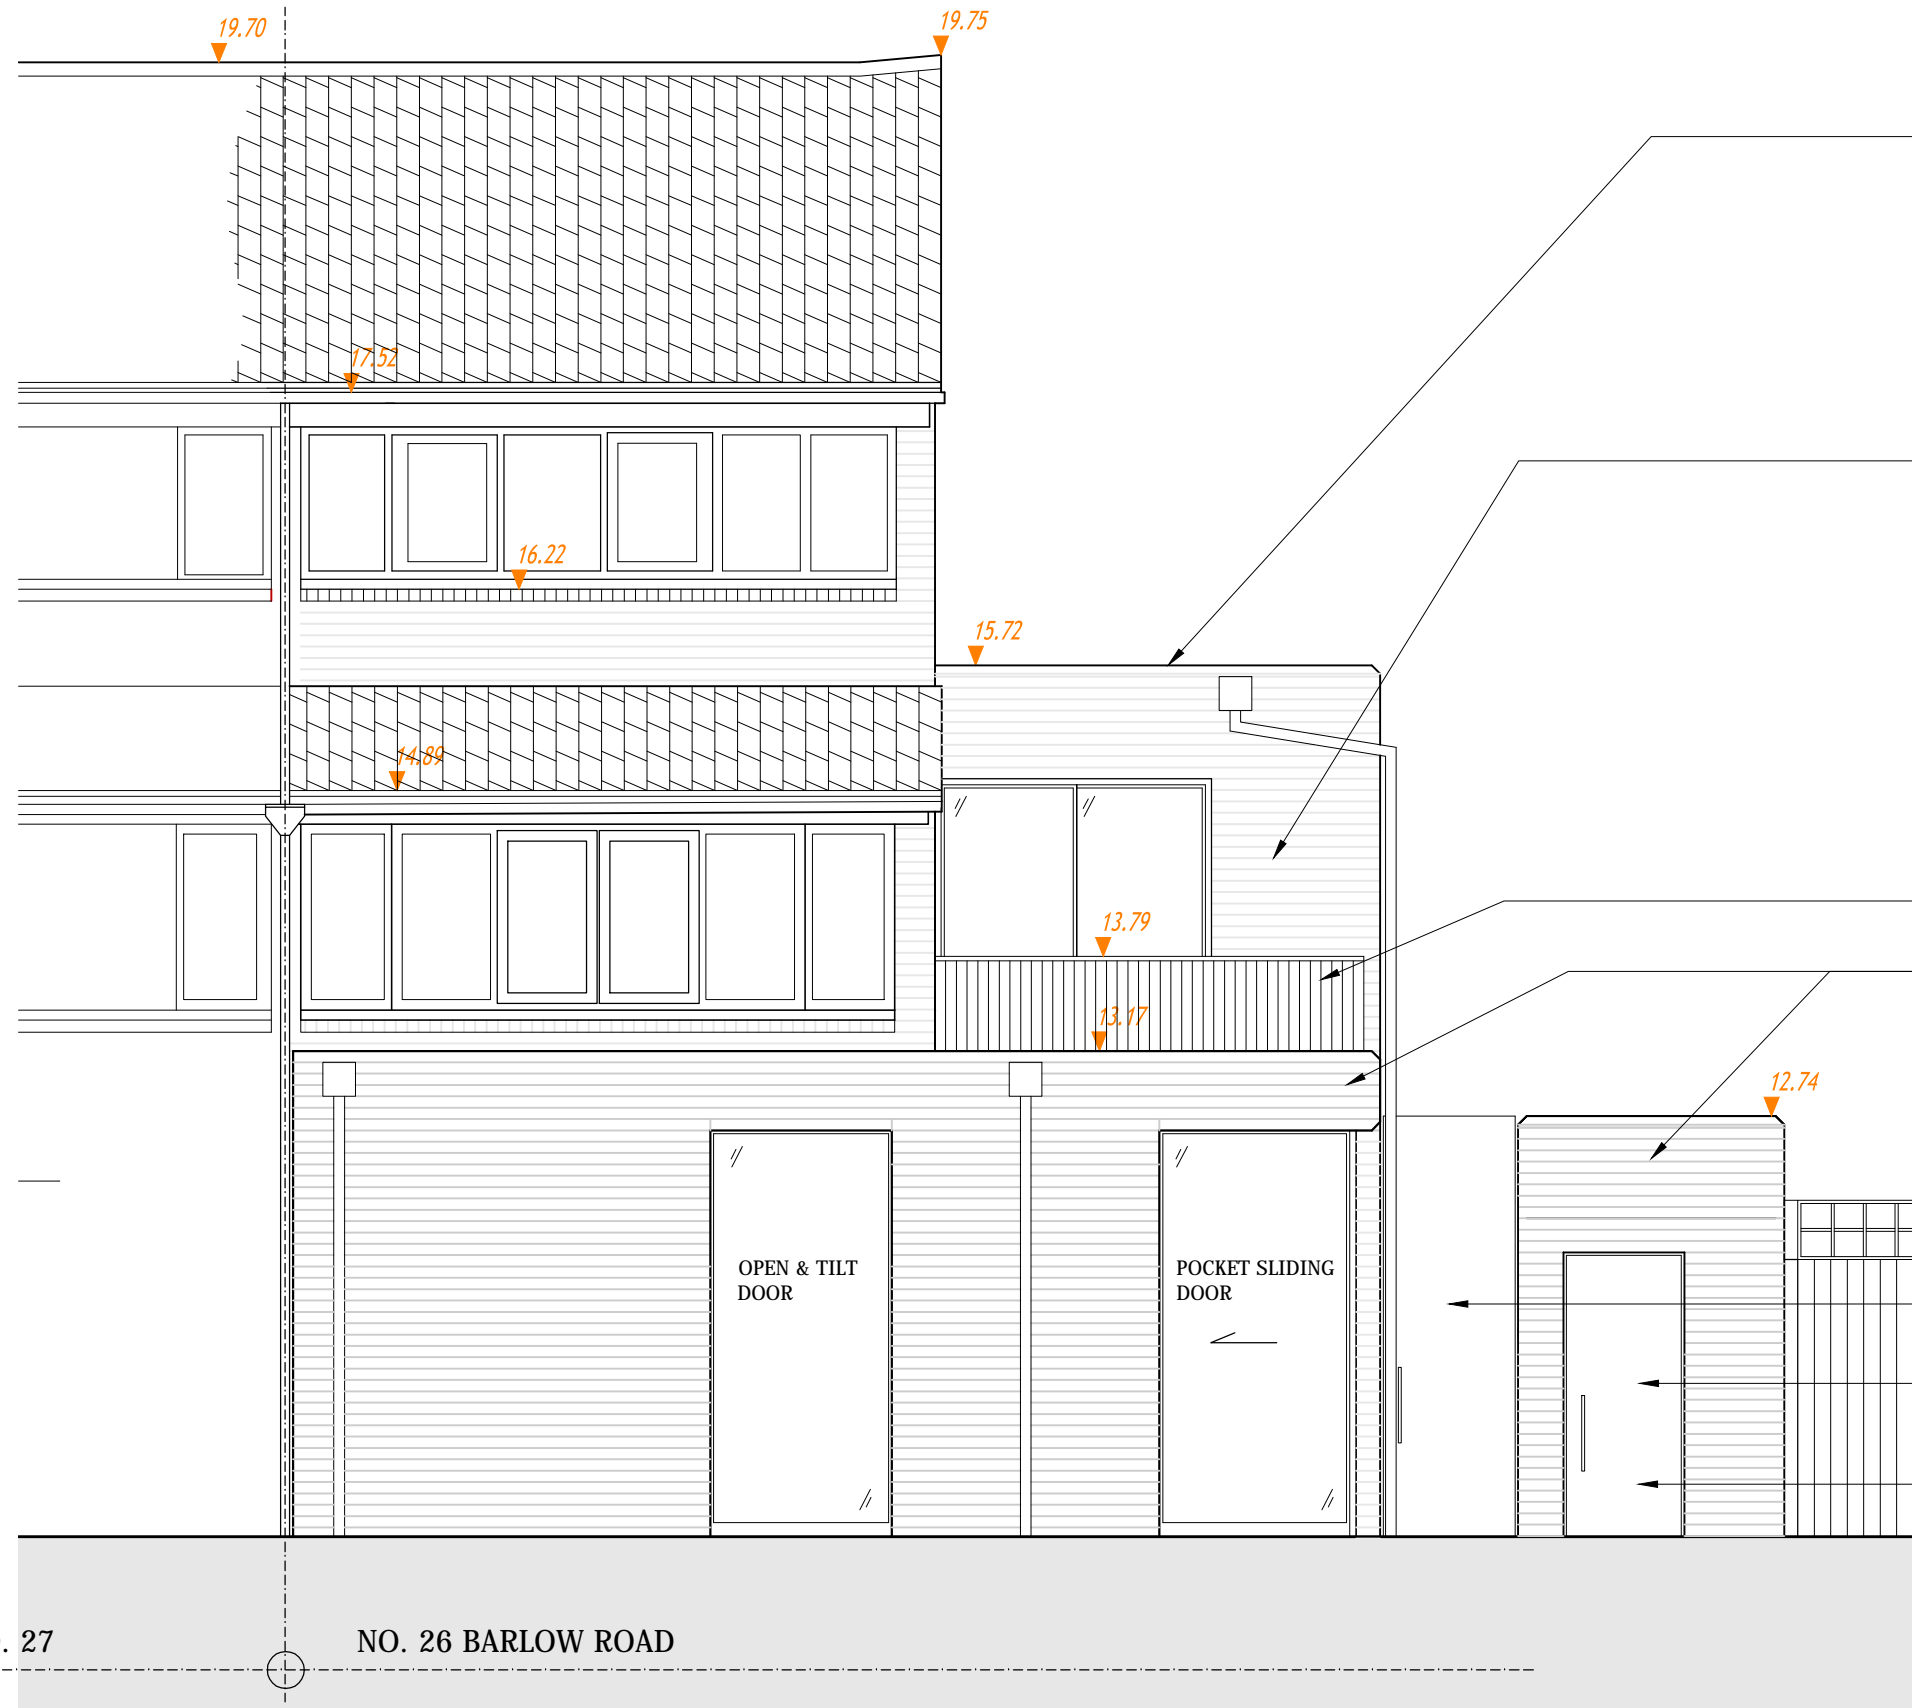

TOP BRICK TO BE SPECIAL SHAPE BLACK BRICK

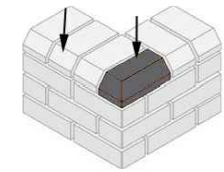

BLACK BRICK TO NEW SIDE AND REAR EXTENSION



METAL RAILING TO OFFICE BALCONY

BLACK BRICK TO NEW SIDE EXTENSION AND GARDEN SHED

NEW SIDE GATE

OLD SHED TO BE DEMOLISHED AND A NEW SOLID BRICK SHED TO BE BUILD INSTEAD

NEW DOOR TO GARDEN STORAGE

NO. 27

NO. 26 BARLOW ROAD

BROSH
ARCHITECTS

31 Burghley Ave
Borehamwood
WD6 2JL

T 0208 386 0555
E info@brosharchitects.com
W www.brosharchitects.com

PROJECT
26 BARLOW ROAD
LONDON
NW6 2BJ



DRAWING
PROPOSED SOUTH WEST ELEVATION

DATE
09/2021

SCALE
1:50@A3

DRAWING NO
26BAR-302

REVISION
P1