



Existing 1st Floor Plan

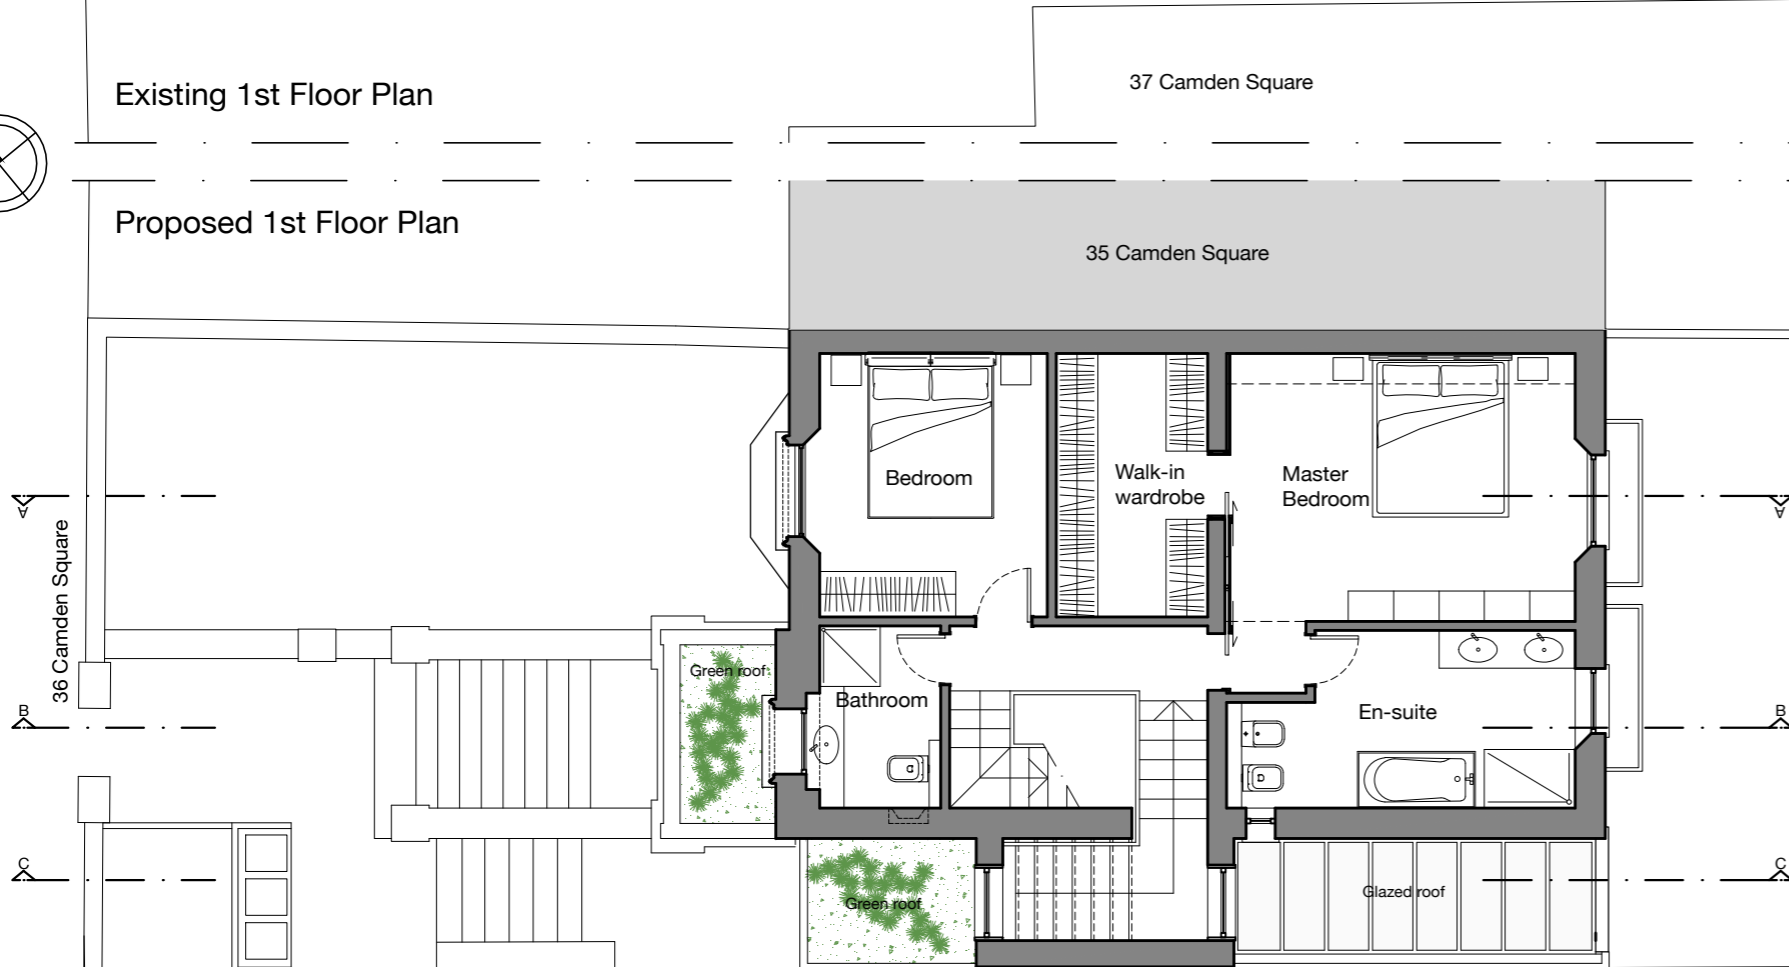

Proposed 1st Floor Plan

 

Project:
36 Camden Square
 London
 NW1 9XA

NOTE:
 No dimensions are to be scaled from this drawing.
 All contractors must visit the site and be responsible for taking and checking all dimensions relative to this work.
 The designer must be notified of any discrepancies in writing.
 This drawing must not be reproduced in whole or part without written consent.

1st Floor Plans		
Scale:	Date:	
1:100 @ A3	05/11/2021	
Project code:	Drawing no.	Revision:
LNCAT	004	

