




Schedule of Accommodation (Ex)

Retail	Ground Floor	First Floor
Unit 1: Supermarket	39.7sqm	
Unit 2: Costa Coffee	53.2sqm	89.3sqm
Unit 3: Poundland	270.0sqm	243.9sqm
Total Retail (NIA)	362.9sqm	333.2sqm

Existing GIA: 730sqm

 

PLANNING

Project
172-176 Kilburn High Road

Drawing Title
Existing Ground Floor Plan

Date	Scale	Drawn by	Check by
09/04/21	As indicated @ A2	AP	TM
Project No	Drawing No	Revision	
32262	A-E11-001		

BARTONWILLMORE

Town Planning • Masterplanning & Urban Design • Architecture • Landscape Planning & Design • Infrastructure & Environmental Planning • Heritage • Graphic Communication • Communications & Engagement • Development Economics

bartonwillmore.co.uk

bsiISO 9001Quality Management

Offices at Birmingham Bristol Cambridge Cardiff Ebbw Vale Edinburgh Glasgow Leeds London Manchester Newcastle Reading Southampton


00 Ground Floor Existing
1 : 100



Schedule of Accommodation (Ex)

Retail	Ground Floor	First Floor
Unit 1: Supermarket	39.7sqm	
Unit 2: Costa Coffee	53.2sqm	89.3sqm
Unit 3: Poundland	270.0sqm	243.9sqm
Total Retail (NIA)	362.9sqm	333.2sqm

Existing GIA: 730sqm

 

VISUAL SCALE 1:100 @ A2

PLANNING

Project
172-176 Kilburn High Road

Drawing Title
Existing First Floor Plan

Date	Scale	Drawn by	Check by
09/04/21	As indicated @ A2	AP	TM
Project No	Drawing No		Revision
32262	A-E11-002		

**BARTON
WILLMORE**

Town Planning • Masterplanning & Urban Design • Architecture •
Landscape Planning & Design • Infrastructure & Environmental
Planning • Heritage • Graphic Communication •
Communications & Engagement • Development Economics

bartonwillmore.co.uk




Offices at Birmingham Bristol Cambridge Cardiff Ebbw Vale Edinburgh
Glasgow Leeds London Manchester Newcastle Reading Southampton



01 First Floor Existing

1 : 100

Reproduced from the Ordnance Survey Map with the permission of the Controller of HMSO. Crown Copyright Reserved. Licence No. 100019279.

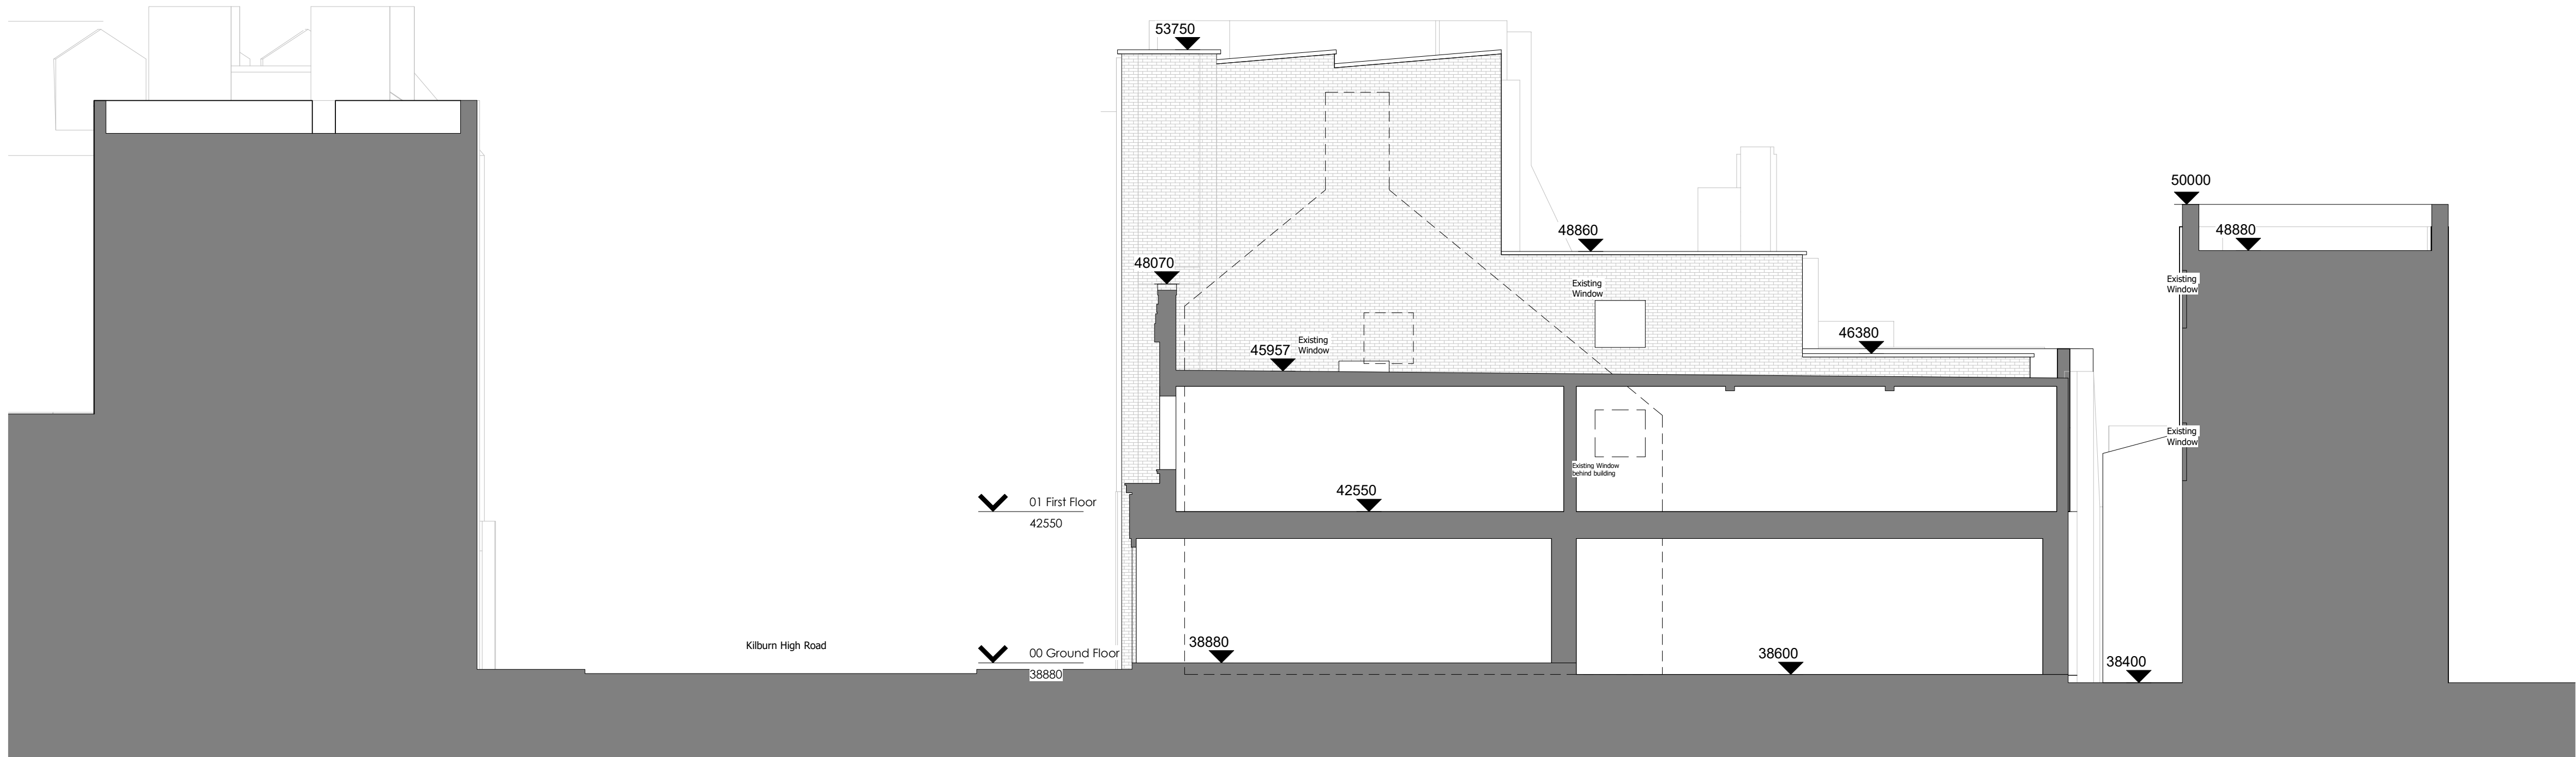

Section 1 - Existing
1 : 100

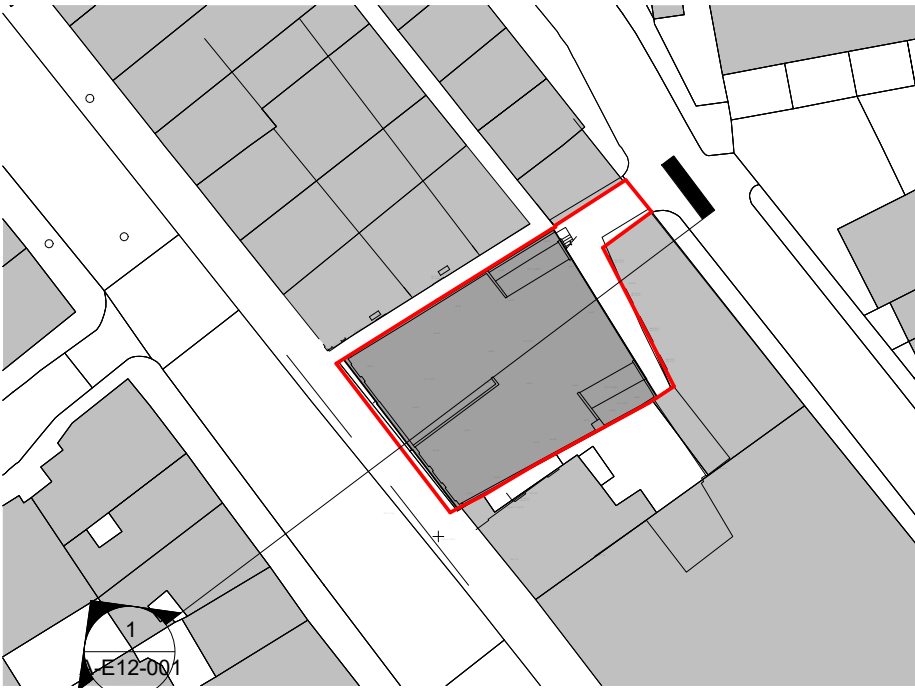 

PLANNING

Project
172-176 Kilburn High Road

Drawing Title
Existing Sections

Date 09/04/21	Scale As indicated @ A1	Drawn by AP	Check by TM
Project No 32262	Drawing No A-E12-001	Revision	

**BARTON
WILLMORE**

Town Planning • Masterplanning & Urban Design • Architecture •
Landscape Planning & Design • Infrastructure & Environmental
Planning • Heritage • Graphic Communication •
Communications & Engagement • Development Economics

bartonwillmore.co.uk




Offices at Birmingham Bristol Cambridge Cardiff Ebbw Vale Edinburgh
Glasgow Leeds London Manchester Newcastle Reading Southampton




Existing Front (SW) Elevation
1 : 100


- Material Key (Ex)**
1. Face brickwork
 2. Painted face brickwork (grey colour)
 3. Stone window detailing
 4. Existing stone feature pediment
 5. Existing shop frontage with signage
 6. Timber window (white colour)
 7. uPVC windows (grey colour)

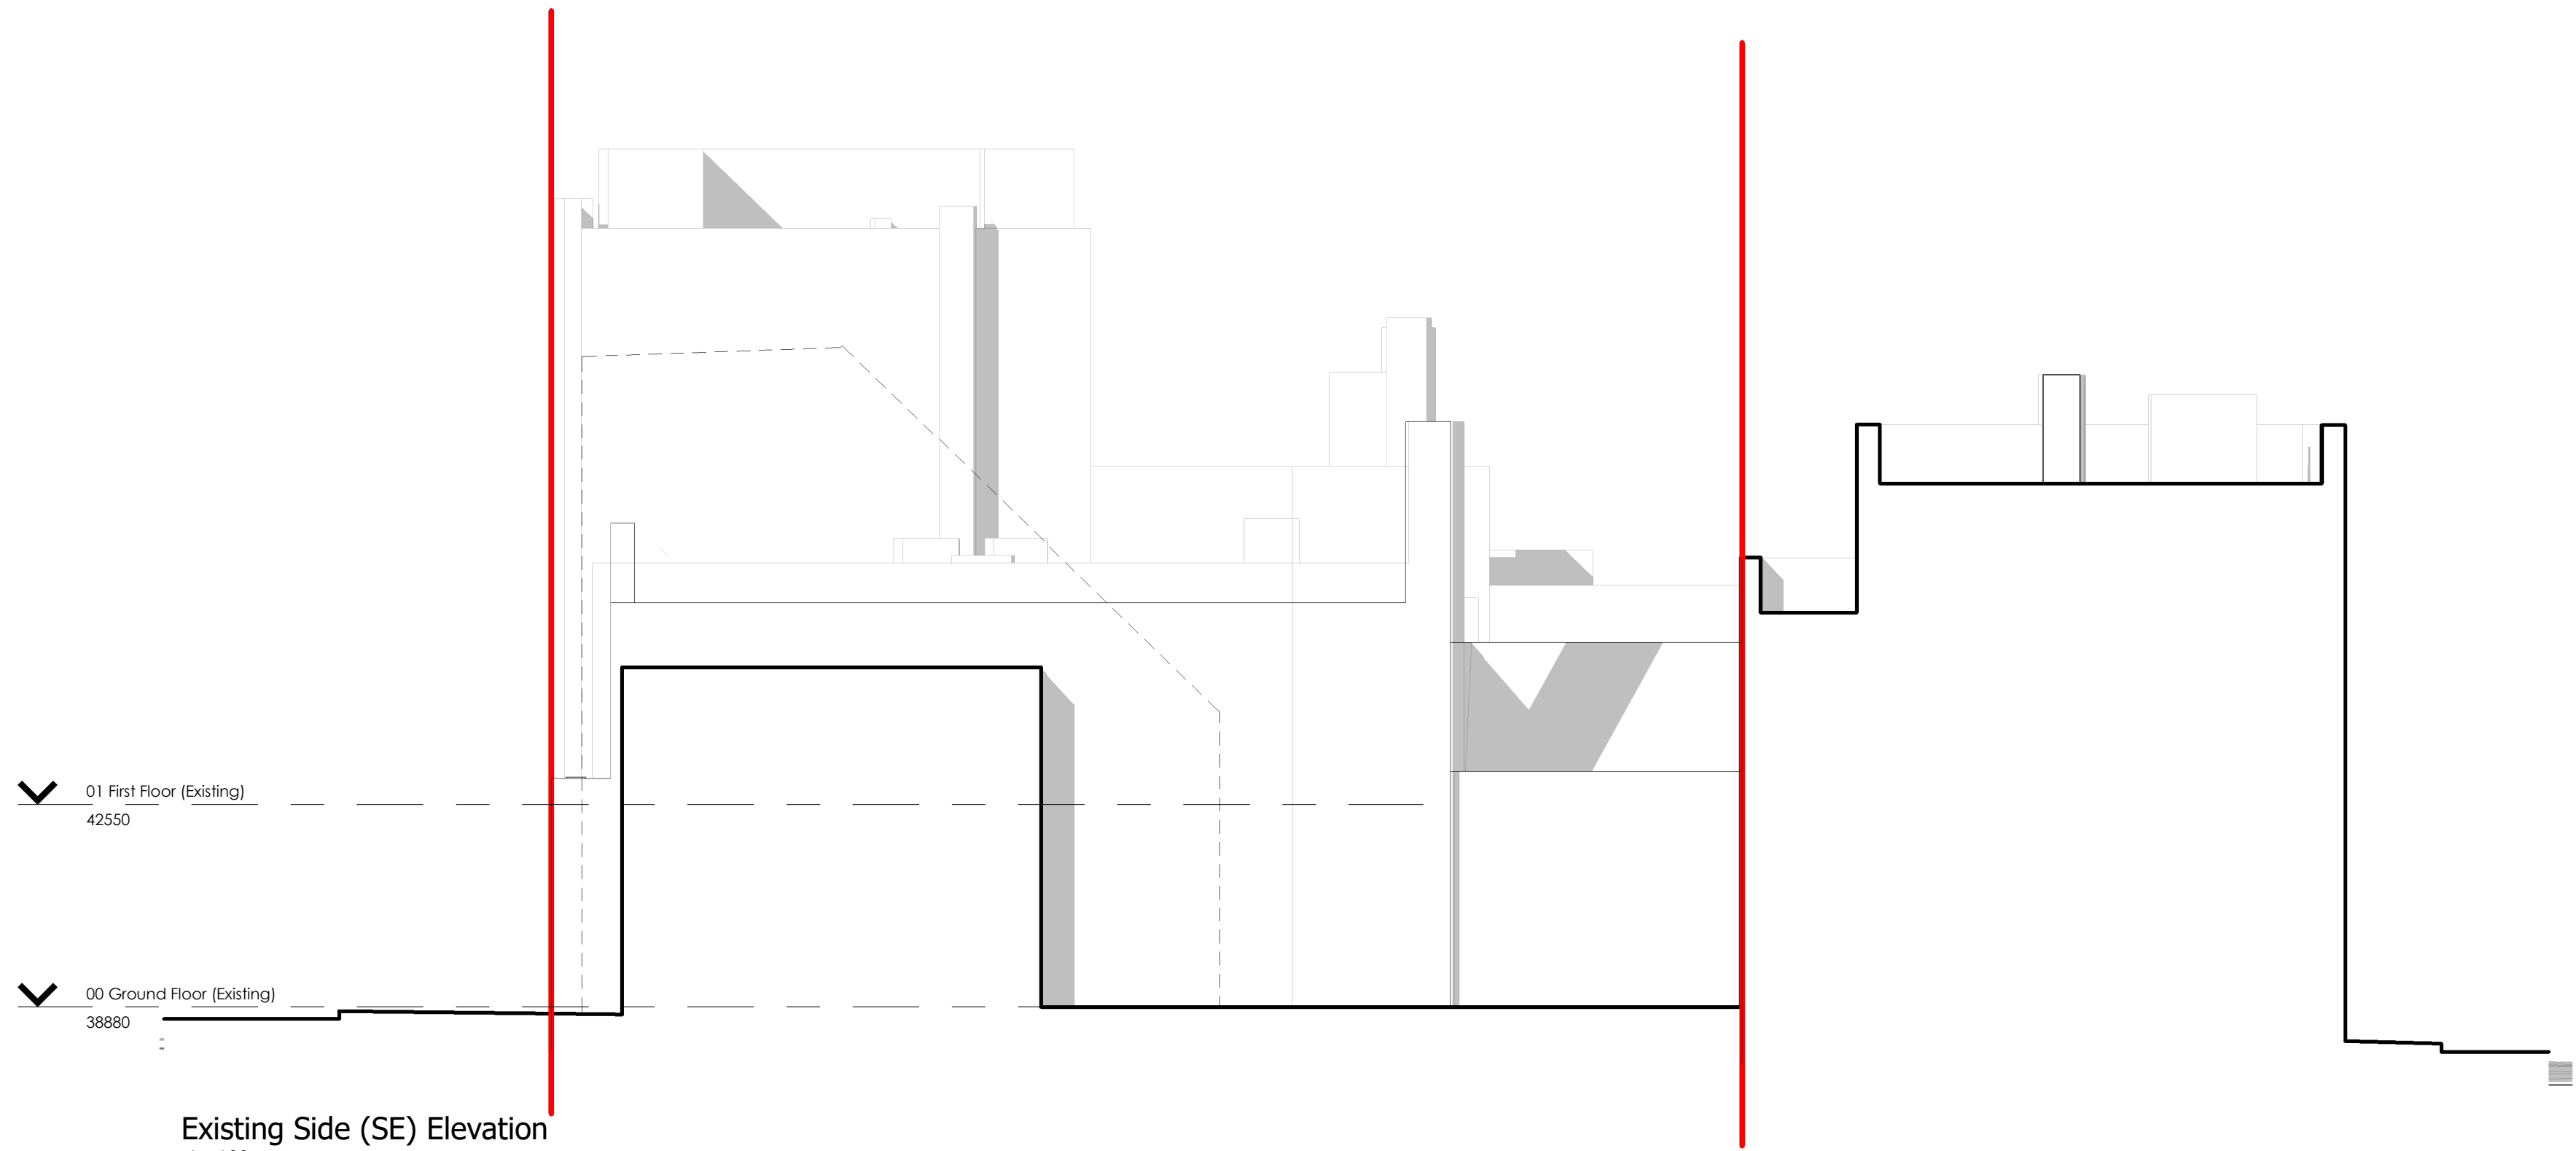

Existing Side (SE) Elevation
1 : 100

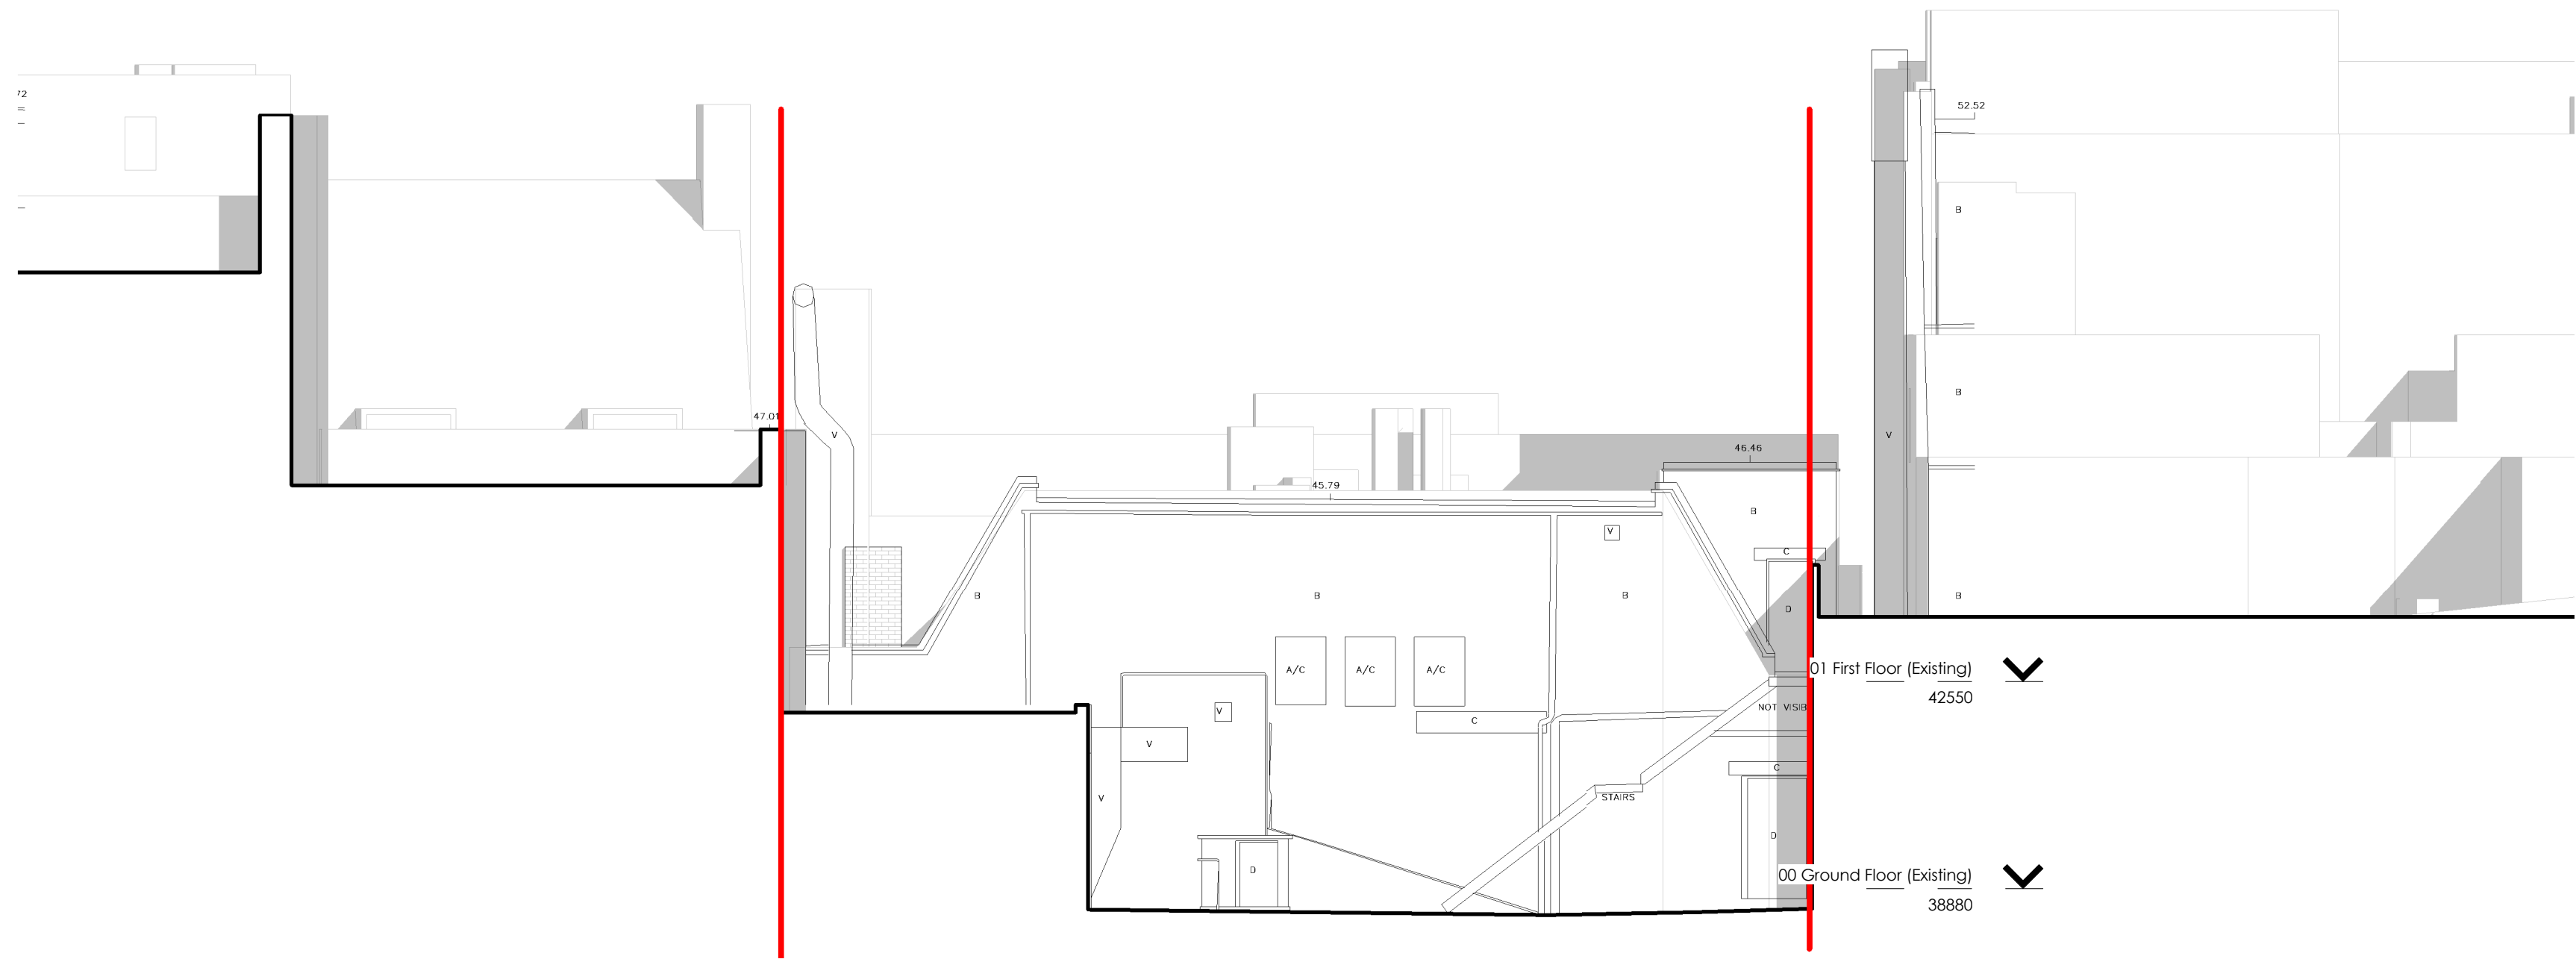

Existing Rear (NE) Elevation
1 : 100

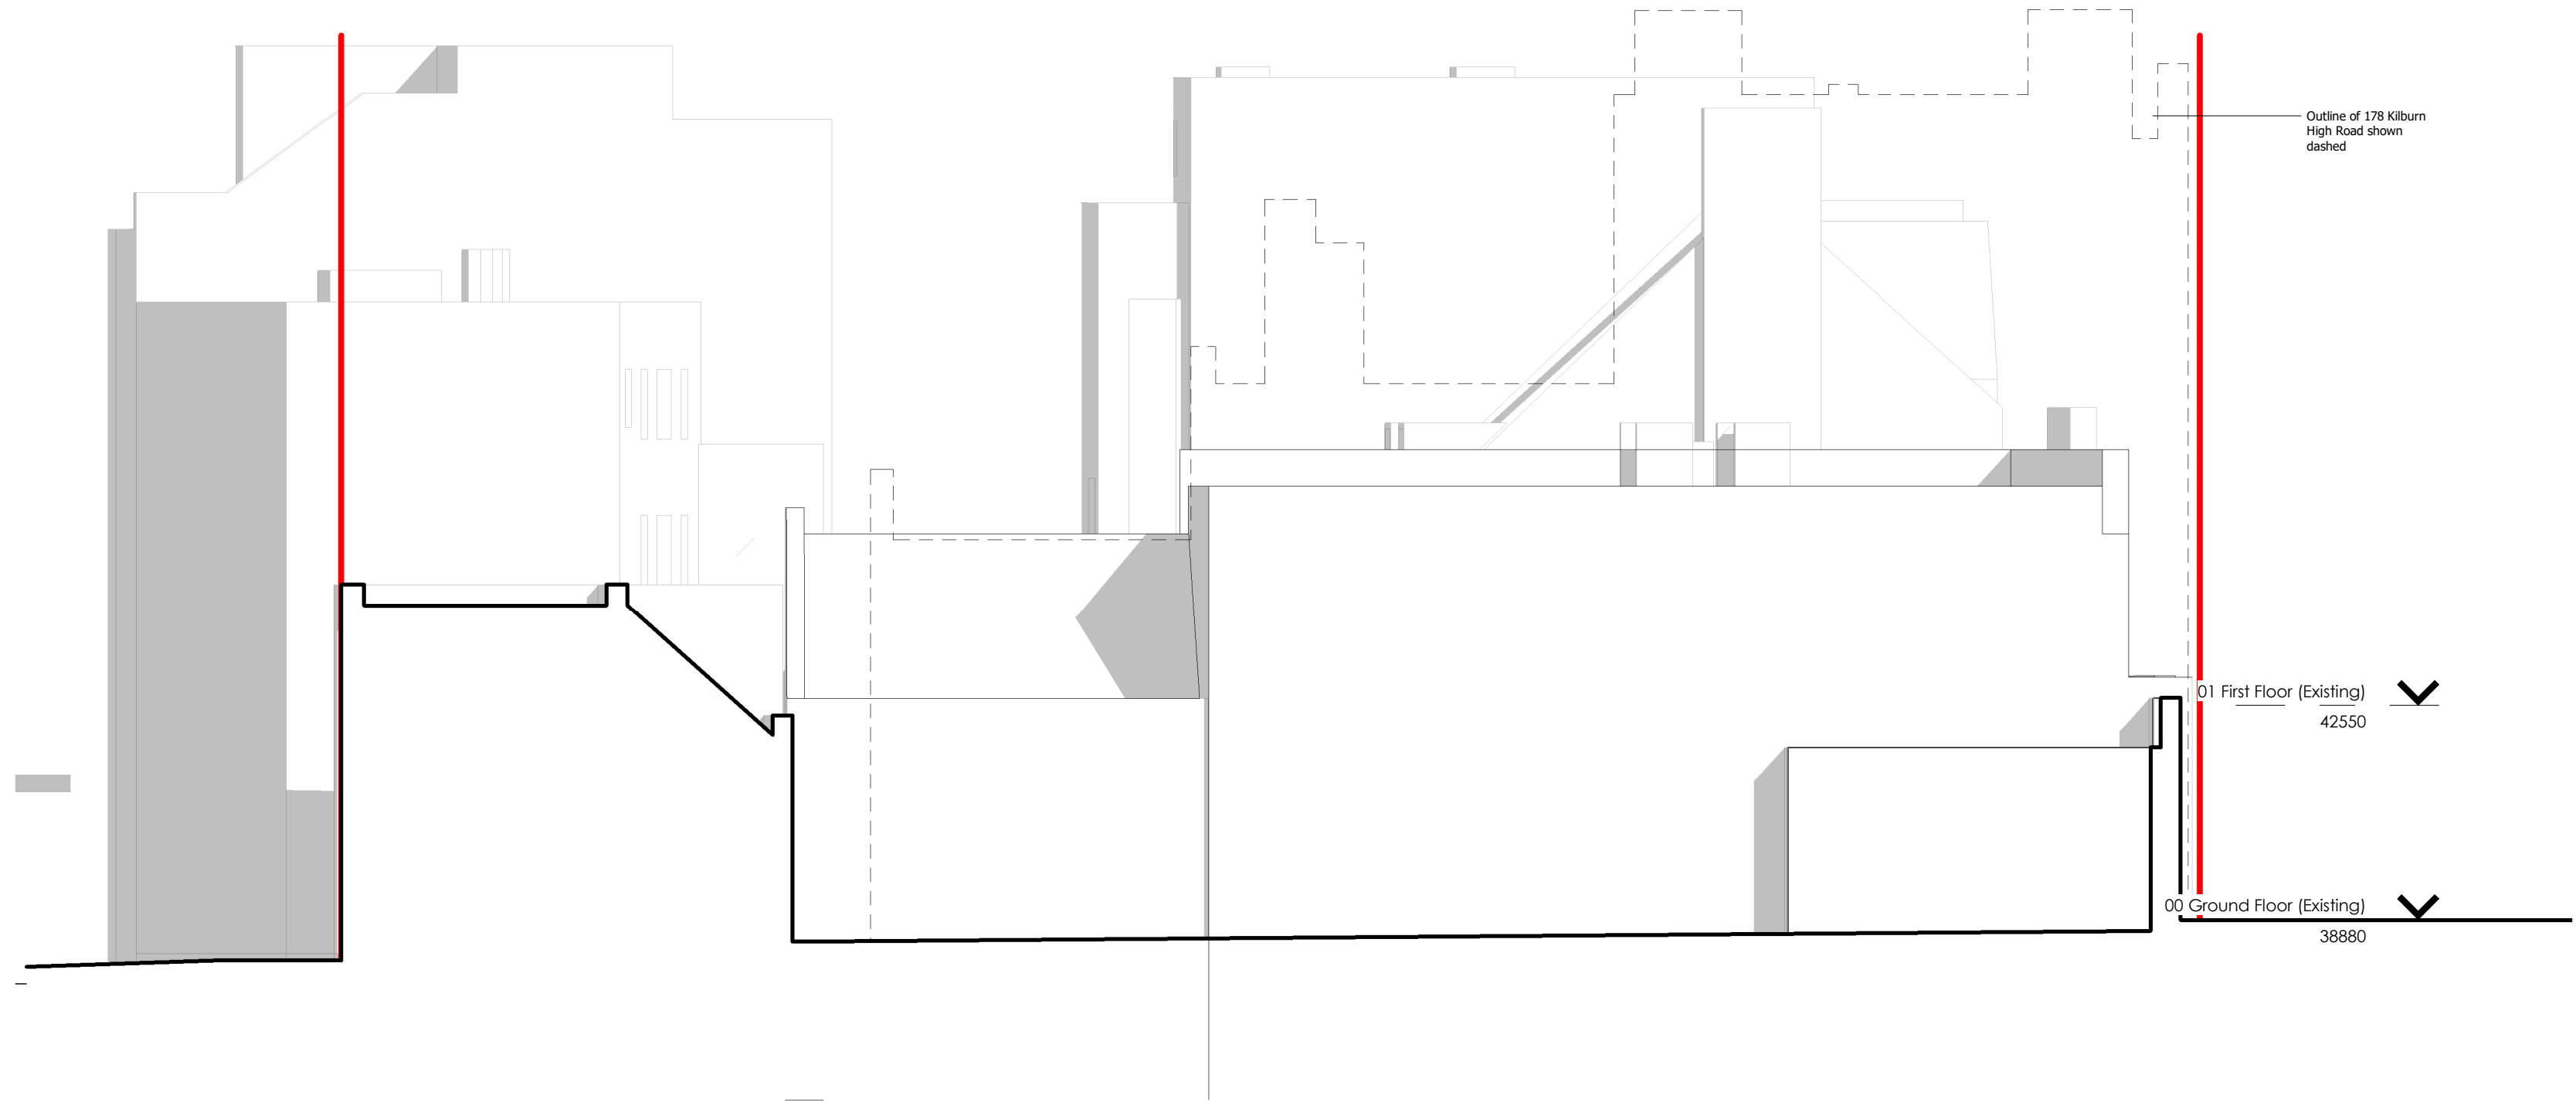

Existing Side (NW) Elevation
1 : 100

PLANNING

Project
172-176 Kilburn High Road

Drawing Title
Existing Elevations

Date 09/04/21	Scale 1 : 100 @ A0	Drawn by AP	Check by TM
Project No 32262	Drawing No A-E13-001	Revision	

BARTON WILLMORE
Town Planning • Masterplanning & Urban Design • Architecture •
Landscape Planning & Design • Infrastructure & Environmental
Planning • Heritage • Graphic Communications •
Communications & Engagement • Development Economics

bartonwillmore.co.uk

Offices at: Birmingham, Bristol, Cambridge, Cardiff, Chesham, Edinburgh,
Glasgow, Leeds, London, Manchester, Newcastle, Reading, Southampton

0m 2m 4m 6m 8m 10m
VISUAL SCALE 1:100 @ A1

