



PROPOSED CONDENSER UNITS

1 No
OPTIMA SL
MSYM012
103X44X70 cm

1 No
OPTIMA SL
LSQM074
109X46.5X69 cm

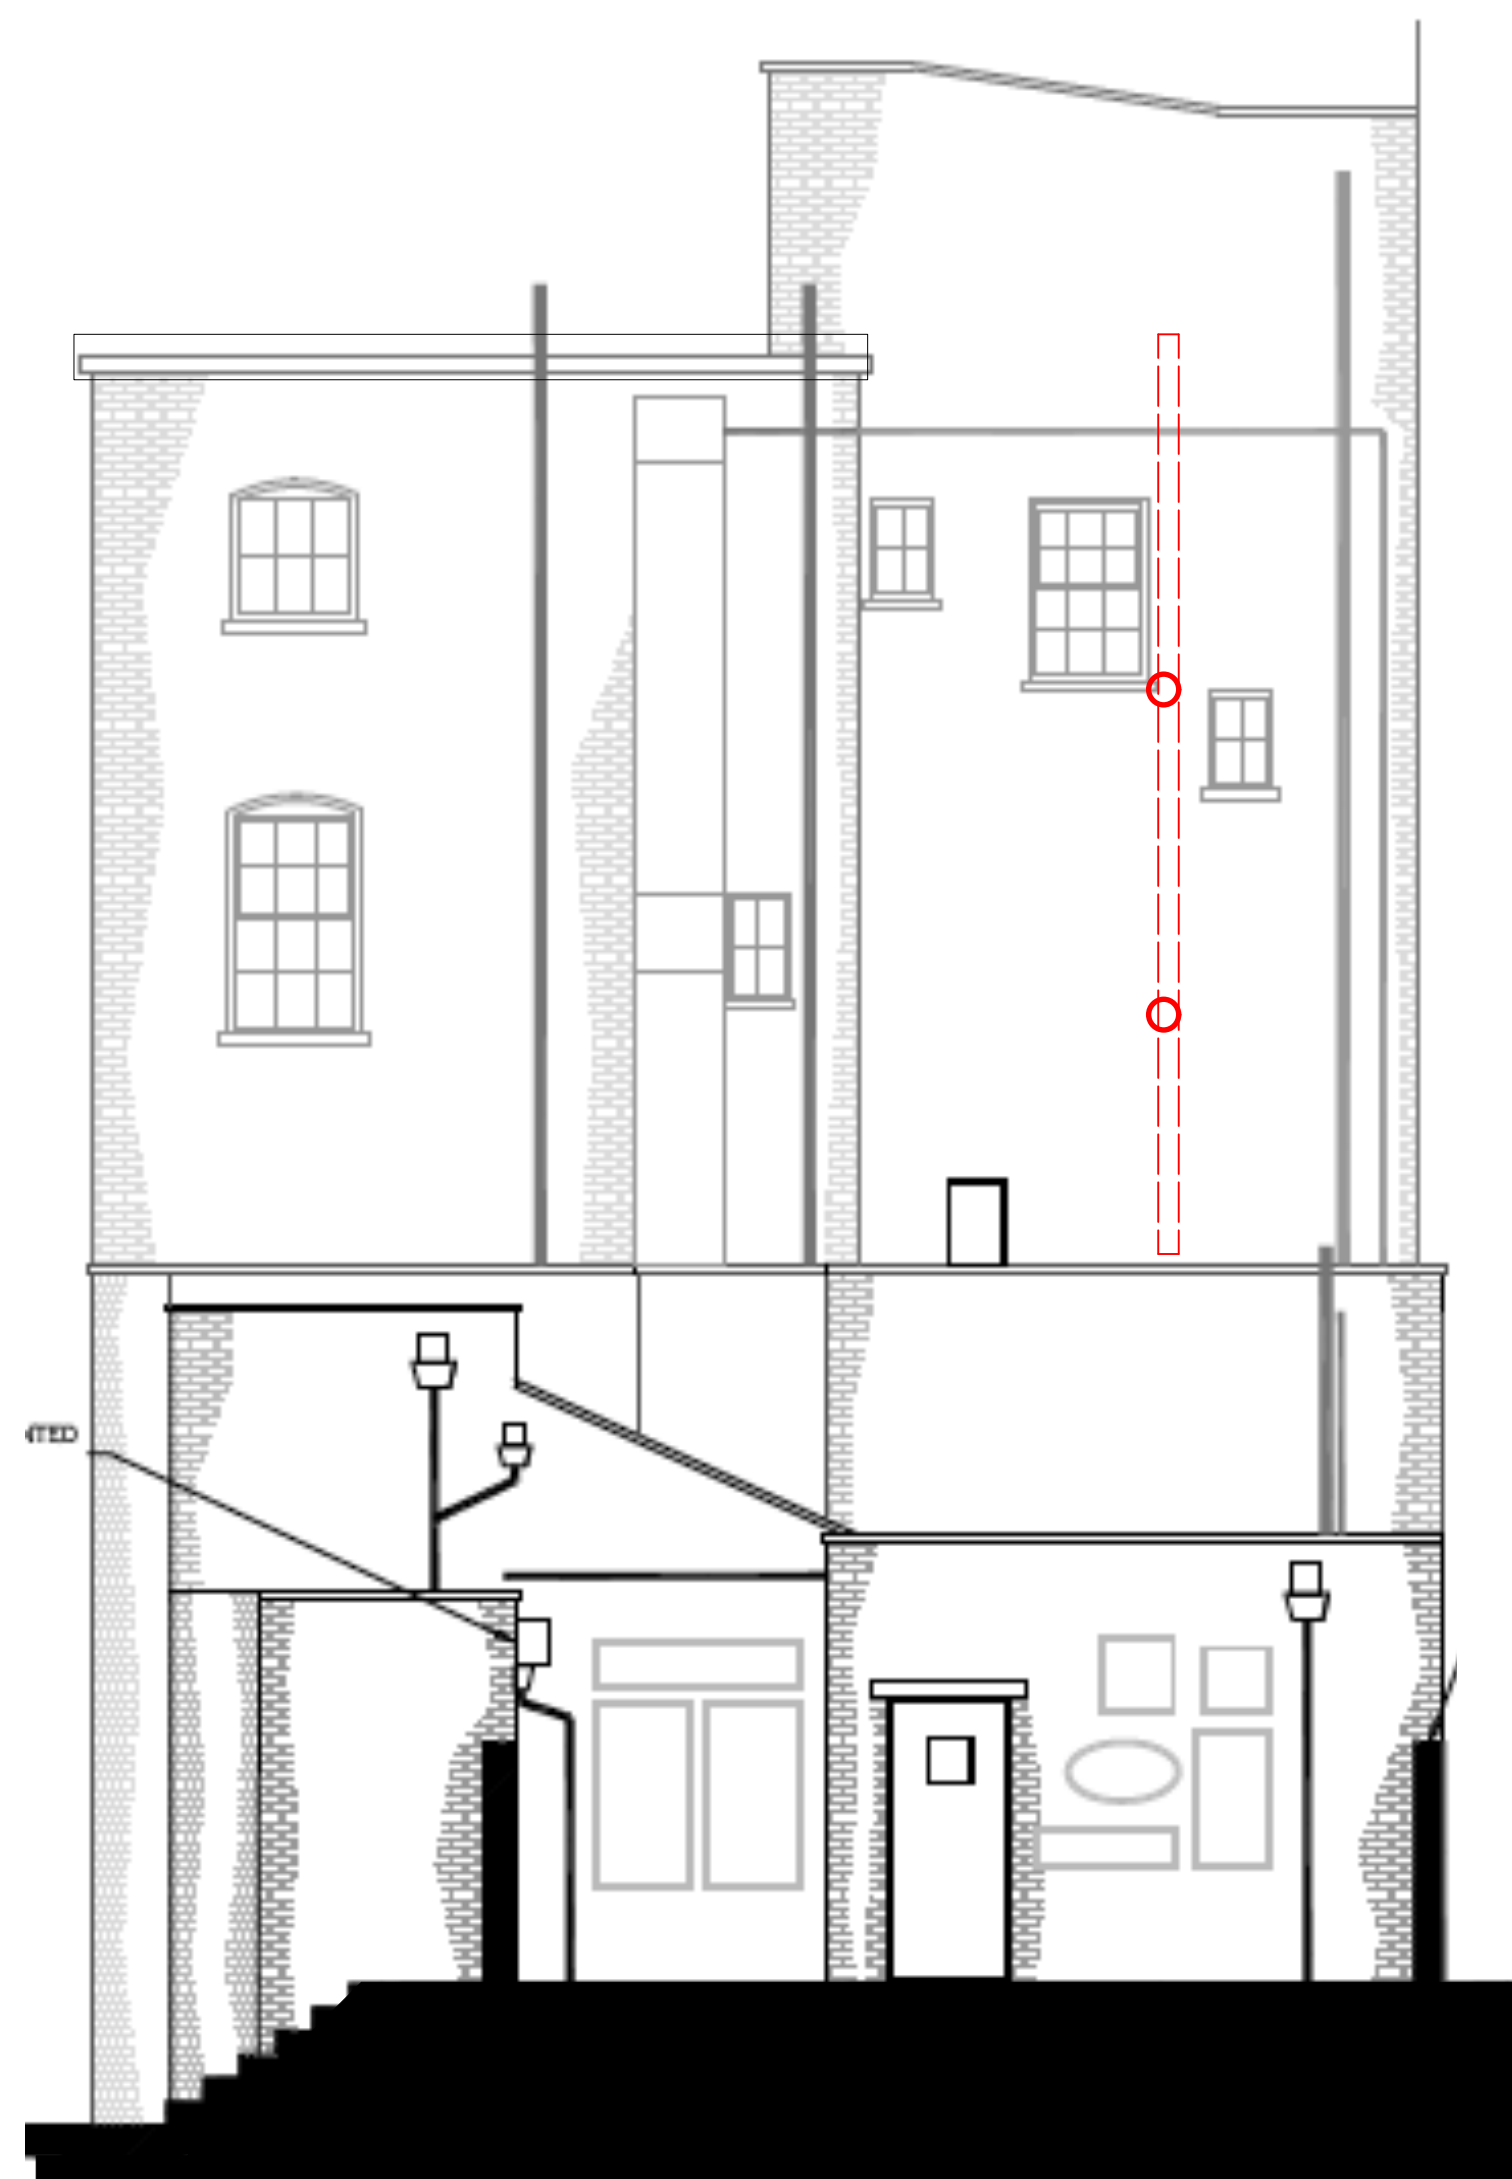


REAR ELEVATION EXISTING AND PROPOSED

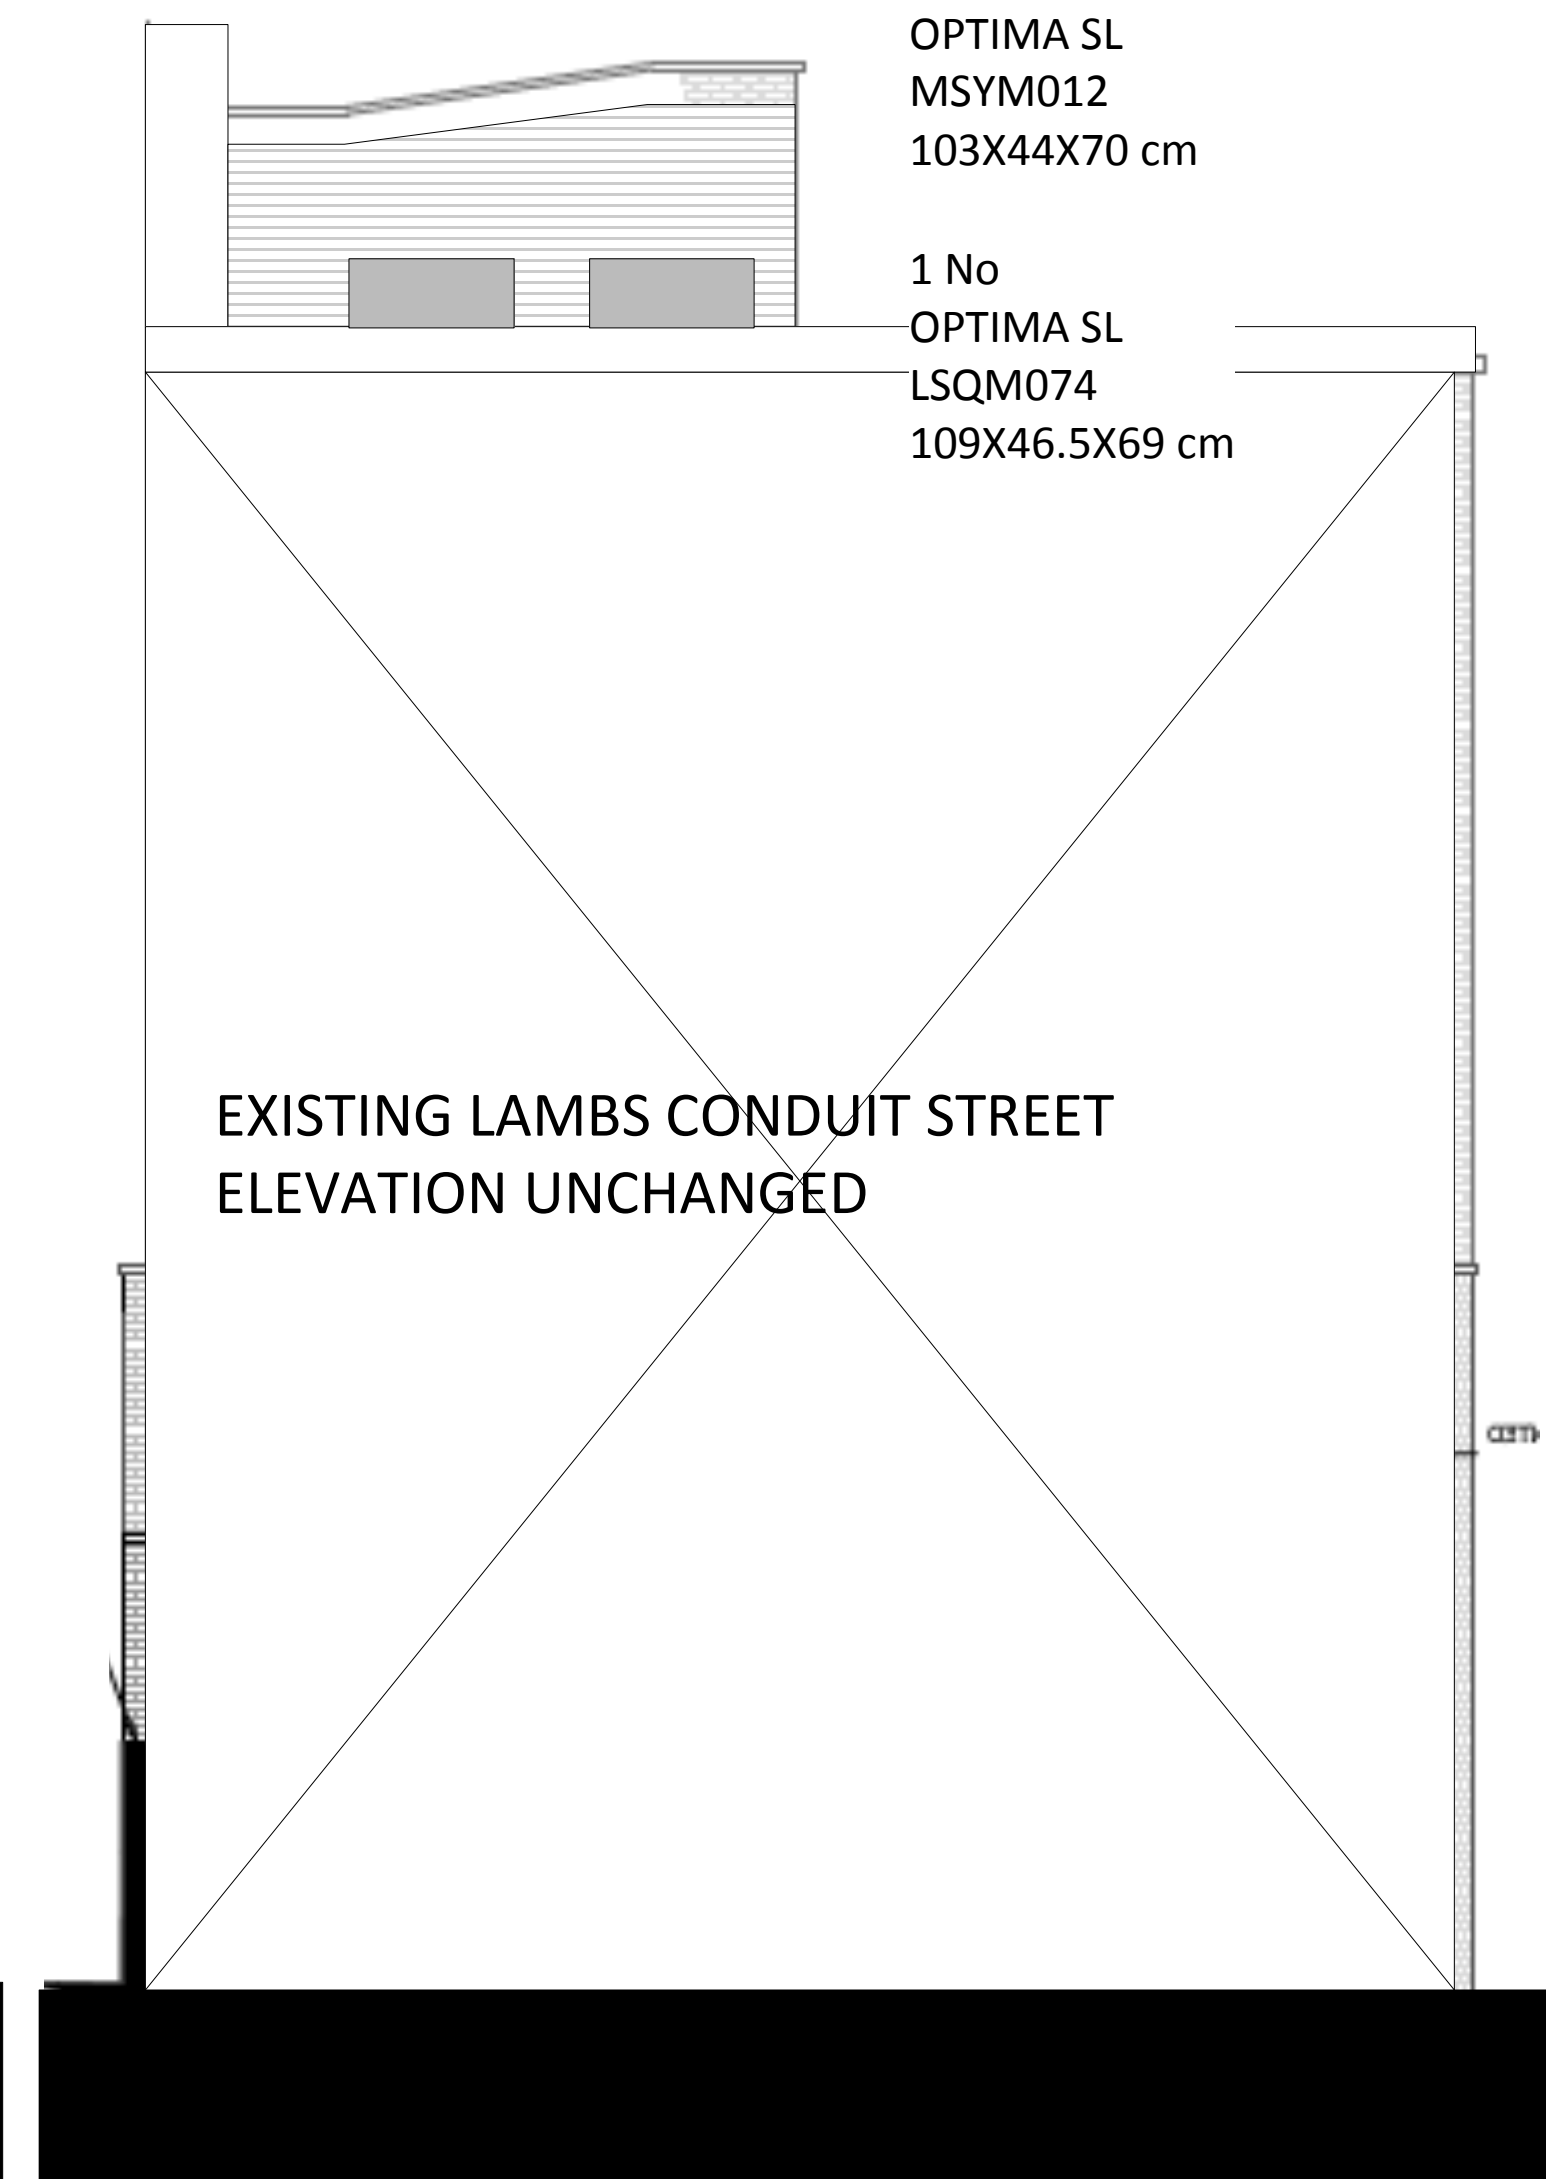


PROPOSED LAMB CONDUIT STREET ELEVATION

○ PIPE RUN
 - - - - - PIPE RUN INTERNAL THROUGH STORE ROOMS AND WC AT HIGH LEVEL
INTERNAL ONLY - NO EXTERNAL WORKS

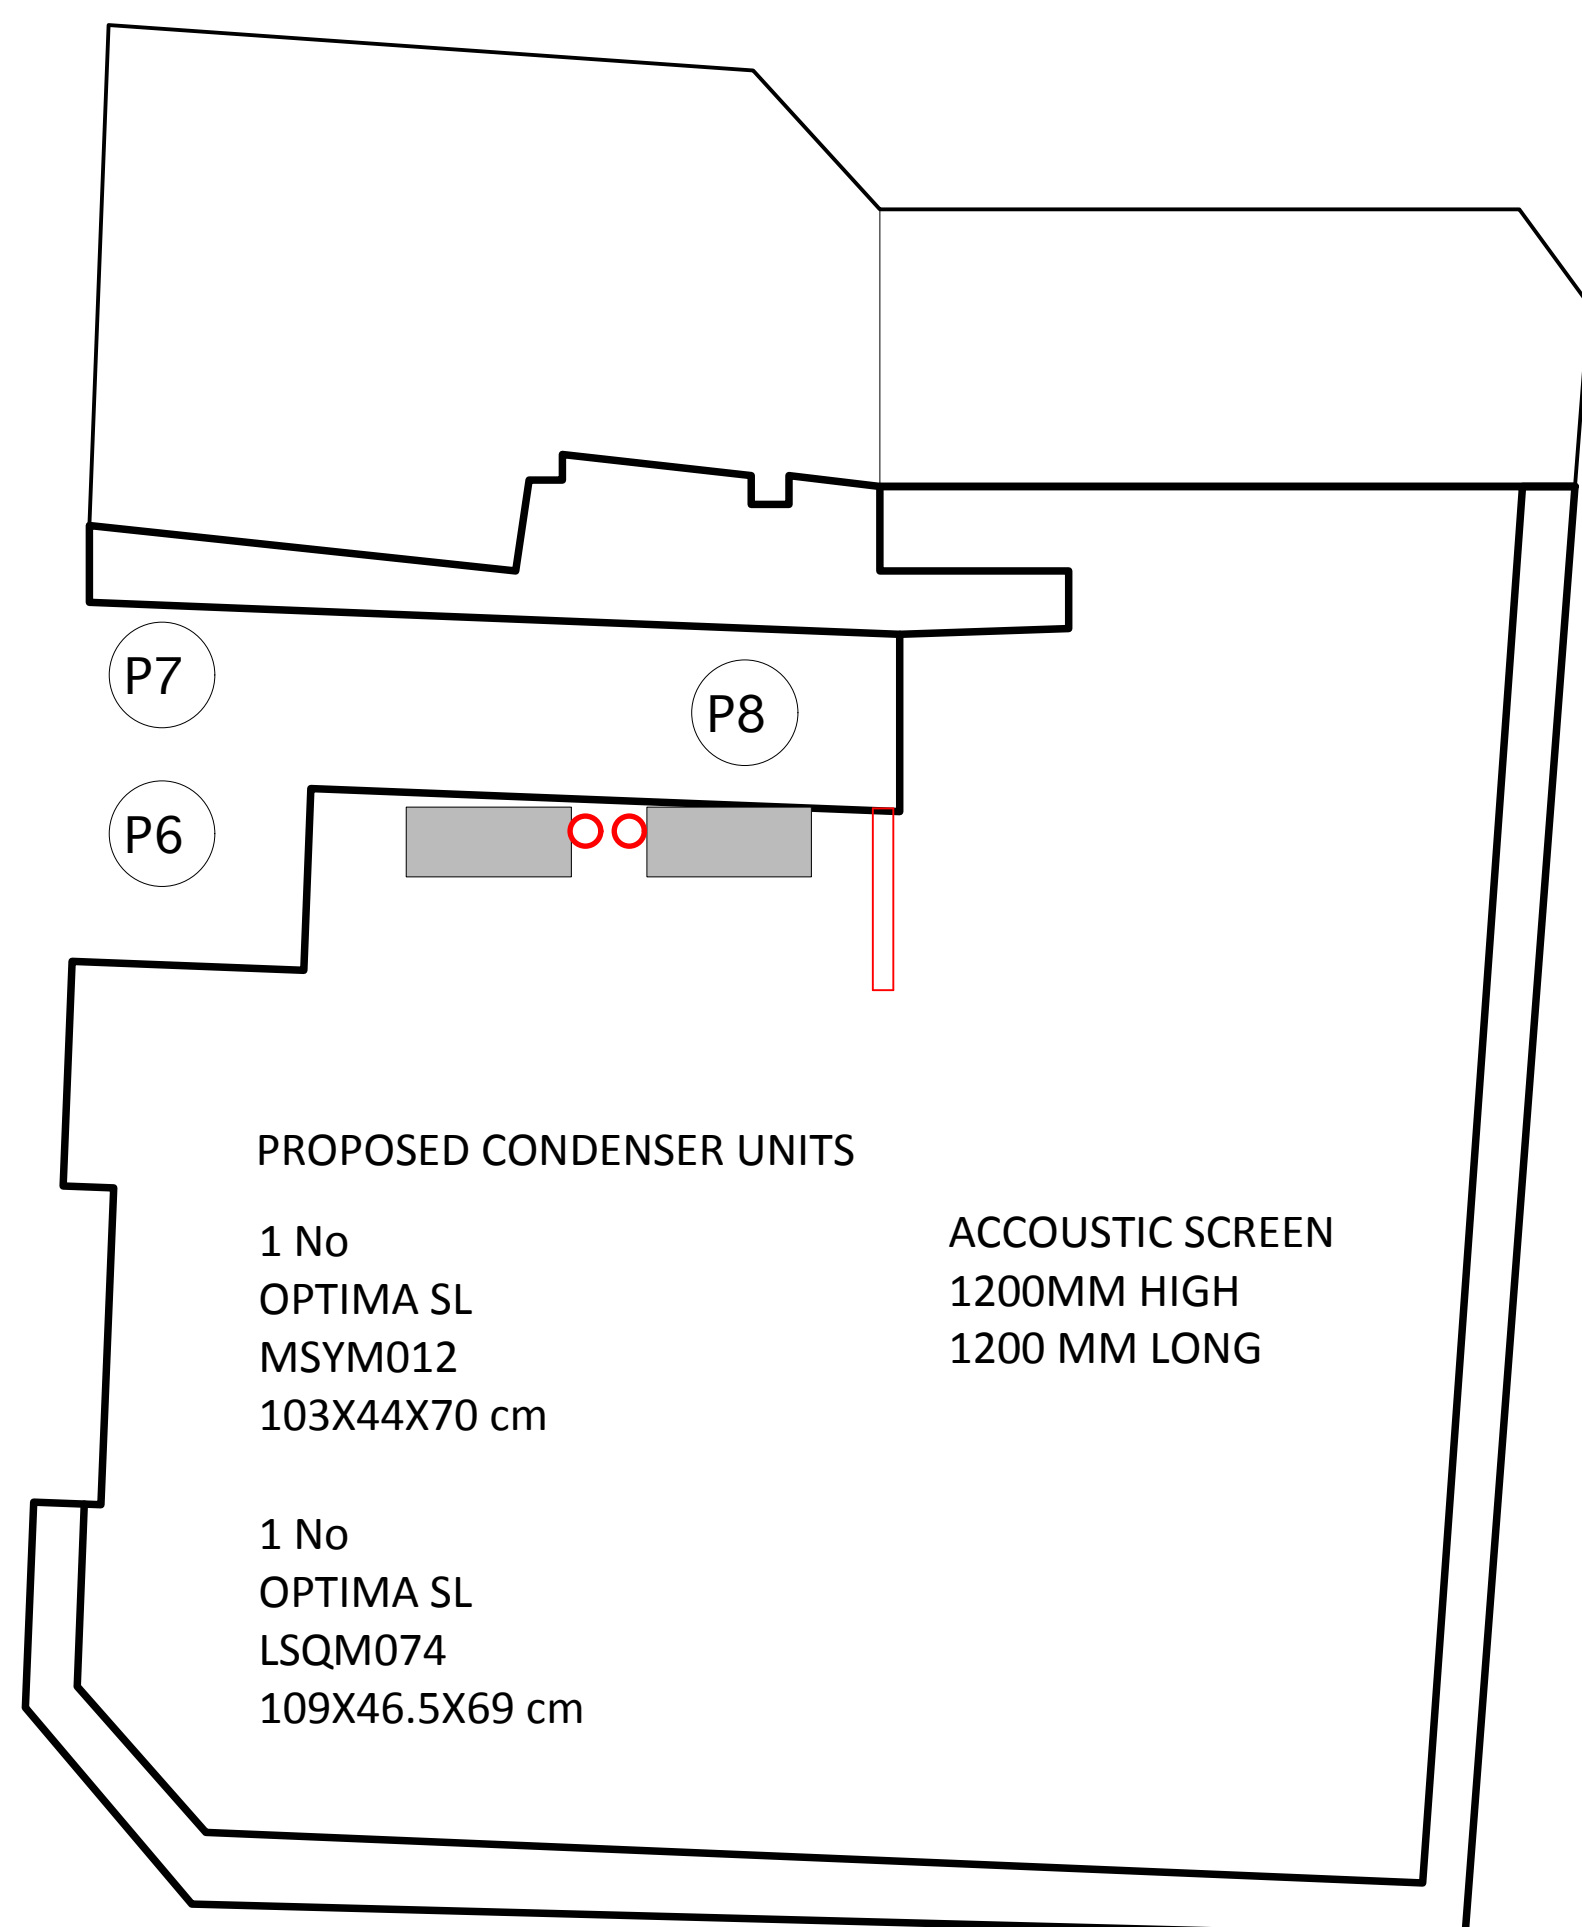

ROOF PLAN

A- OCT 21 ADDITIONAL INFO

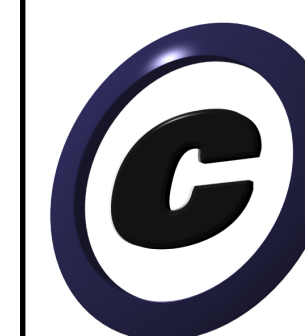

Craig Mof ft Architects and Design Ltd
 HIGH STREET
 GREAT DODDINGTON
 NORTHANTS
 NN29 7TQ
 tel - 02074944888
 e - cma@craigmof ftarchitects.com
 w - www.craigmof ftarchitects.com

Product on Title
THE LAMB
LAMBS CONDUIT STREET,
WC1N 3LZ

Drawing Title
PROPOSED ROOF PLAN
FRONT AND REAR ELEVATIONS

Designer	Director CMA
Drawn By	Scale 1:50 @ A3
Venue	Drawing No.
Date AUG 2021	TL-PLAPP-2021-AUG-002A
CAD File Name 911/PL	