



EXISTING FIRST FLOOR PLAN

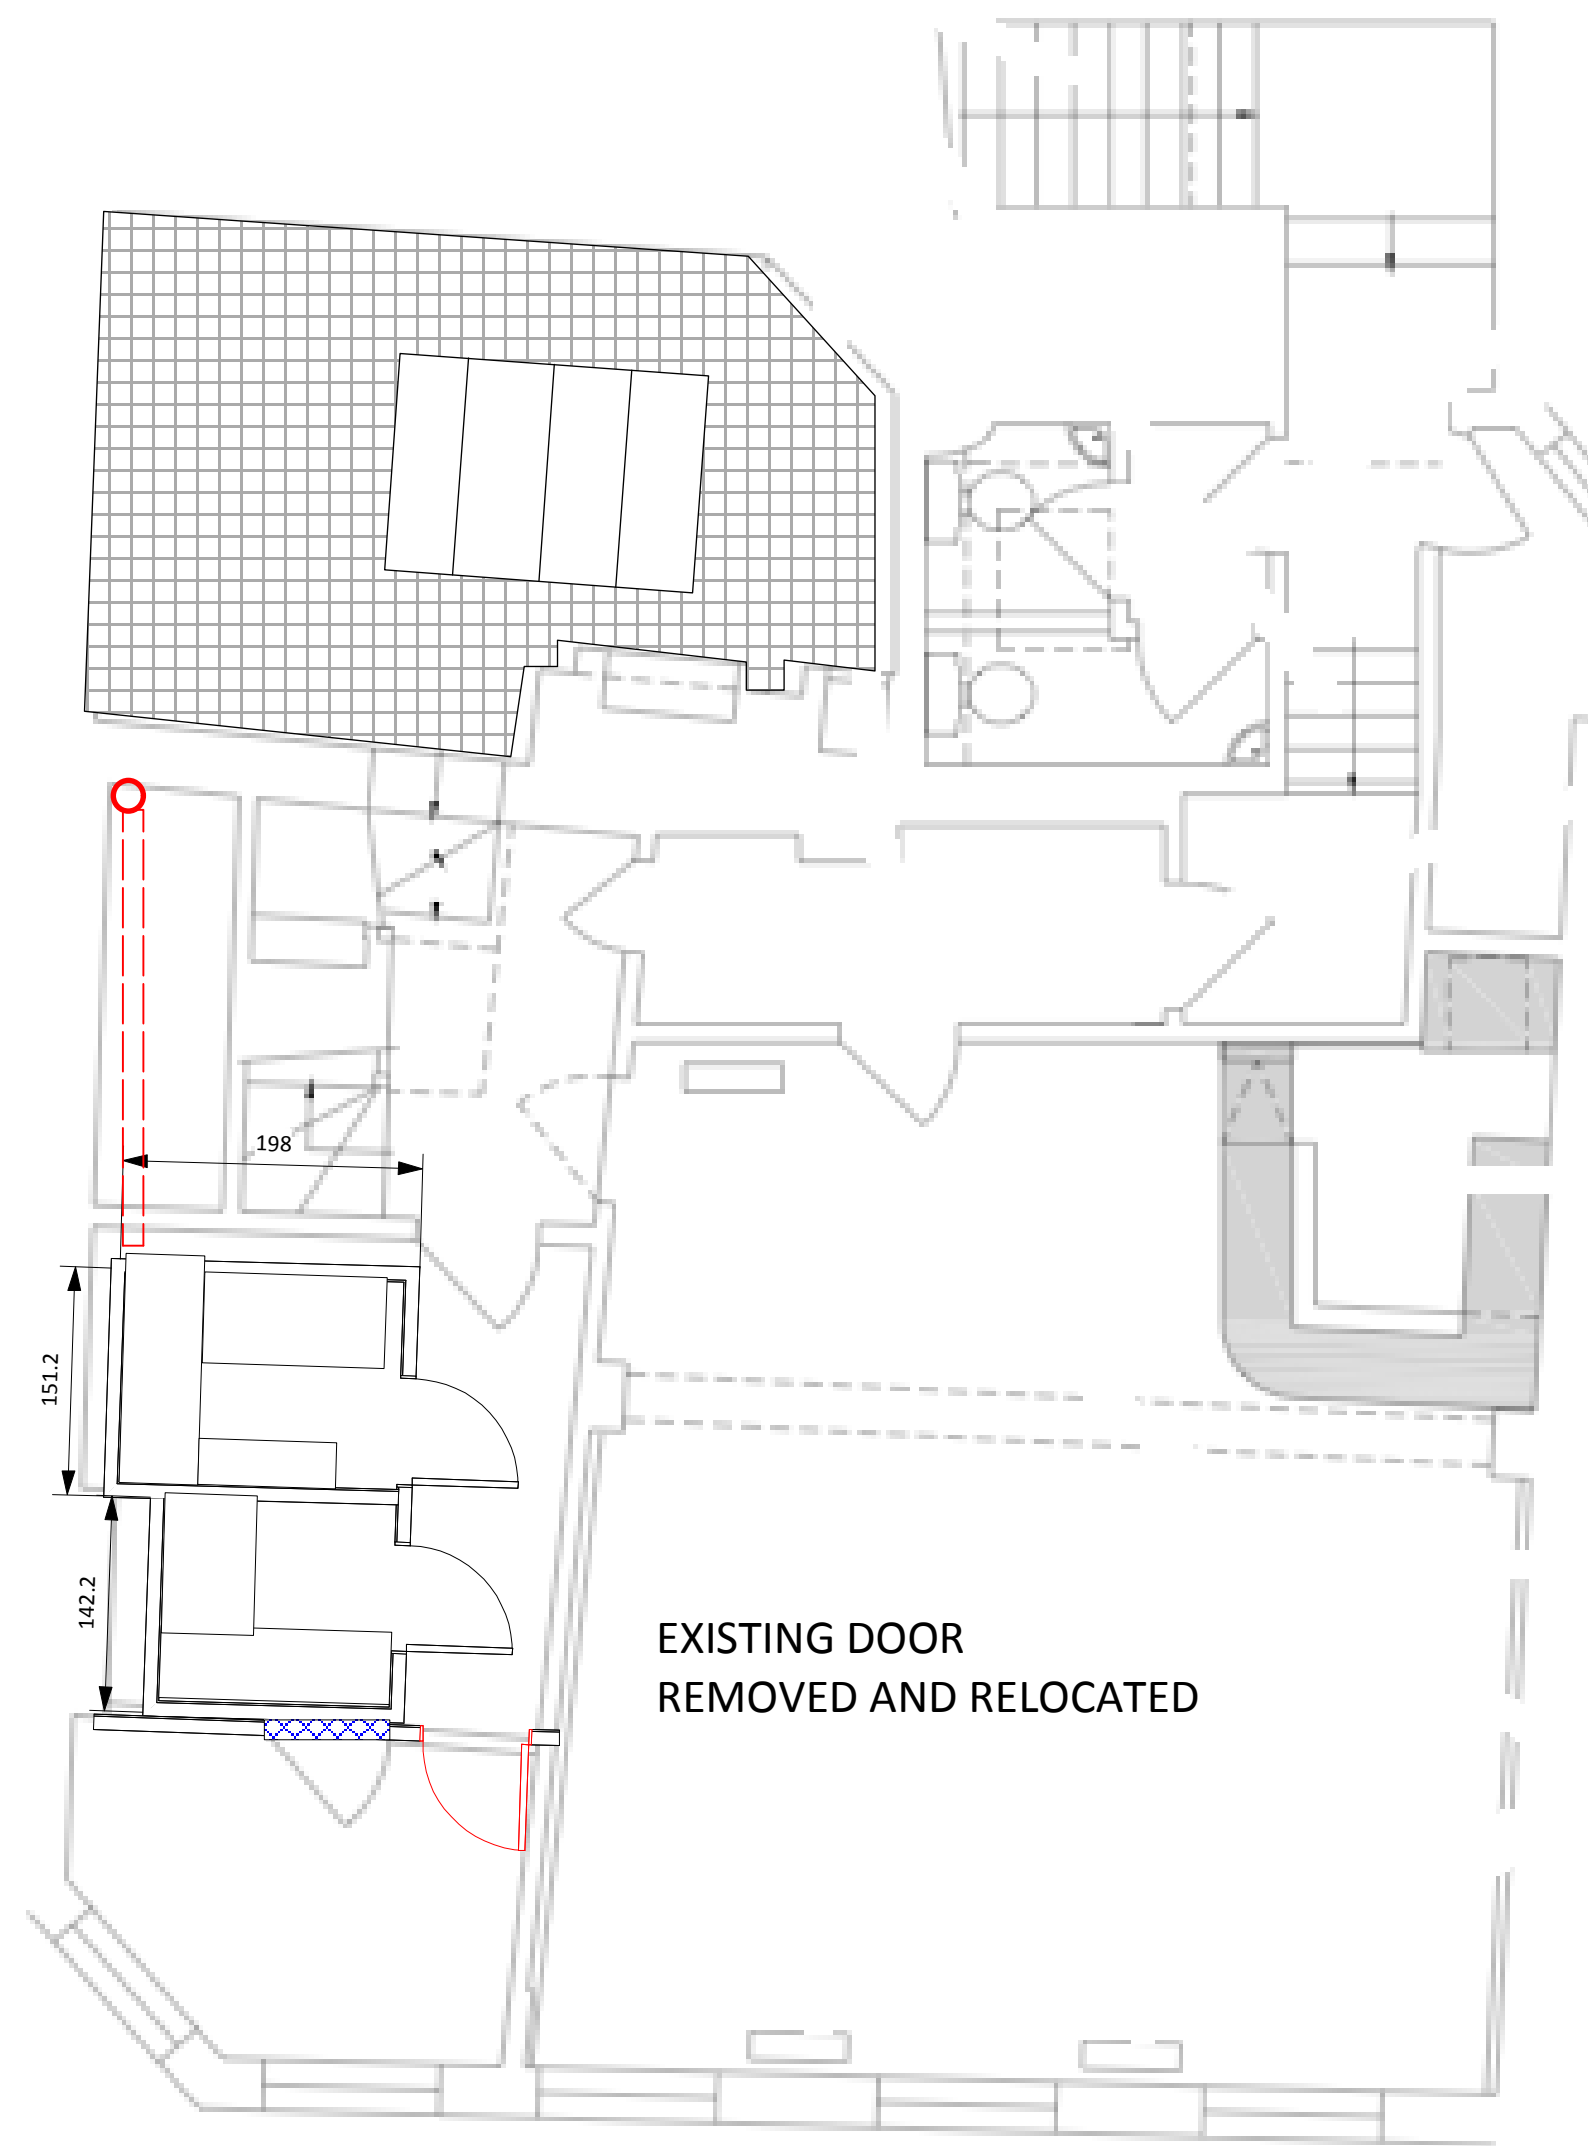

PROPOSED FIRST FLOOR PLAN

A- OCT 21 ADDITIONAL INFO

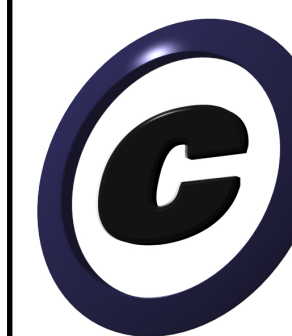

Craig Mof ft Architects and Design Ltd
 HIGH STREET
 GREAT DODDINGTON
 NORTHANTS
 NN29 7TQ
 tel - 02074944888
 e - cma@craigmof ftarchitects.com
 w - www.craigmof ftarchitects.com

Product on Title

THE LAMB
LAMBS CONDUIT STREET,
WC1N 3LZ

Drawing Title

EXISTING AND PROPOSED
 FIRST FLOOR PLAN

Designer

Director
 CMA

Drawn By

Scale 1:50 @ A1

Venue

Drawing No.

Date


AUG 2021

TL-PLAPP-2021-AUG-001A

CAD File Name
 911/PL

TL PLAPP-2021

NORTH

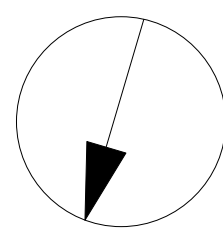

PIPE RUN



PIPE RUN INTERNAL
 THROUGH STORE ROOMS AND WC AT HIGH LEVEL
 INTERNAL ONLY - NO EXTERNAL WORKS

0 5 6 7 8 9 10 M



P1



P2