


**SITE PLAN, 1:200**

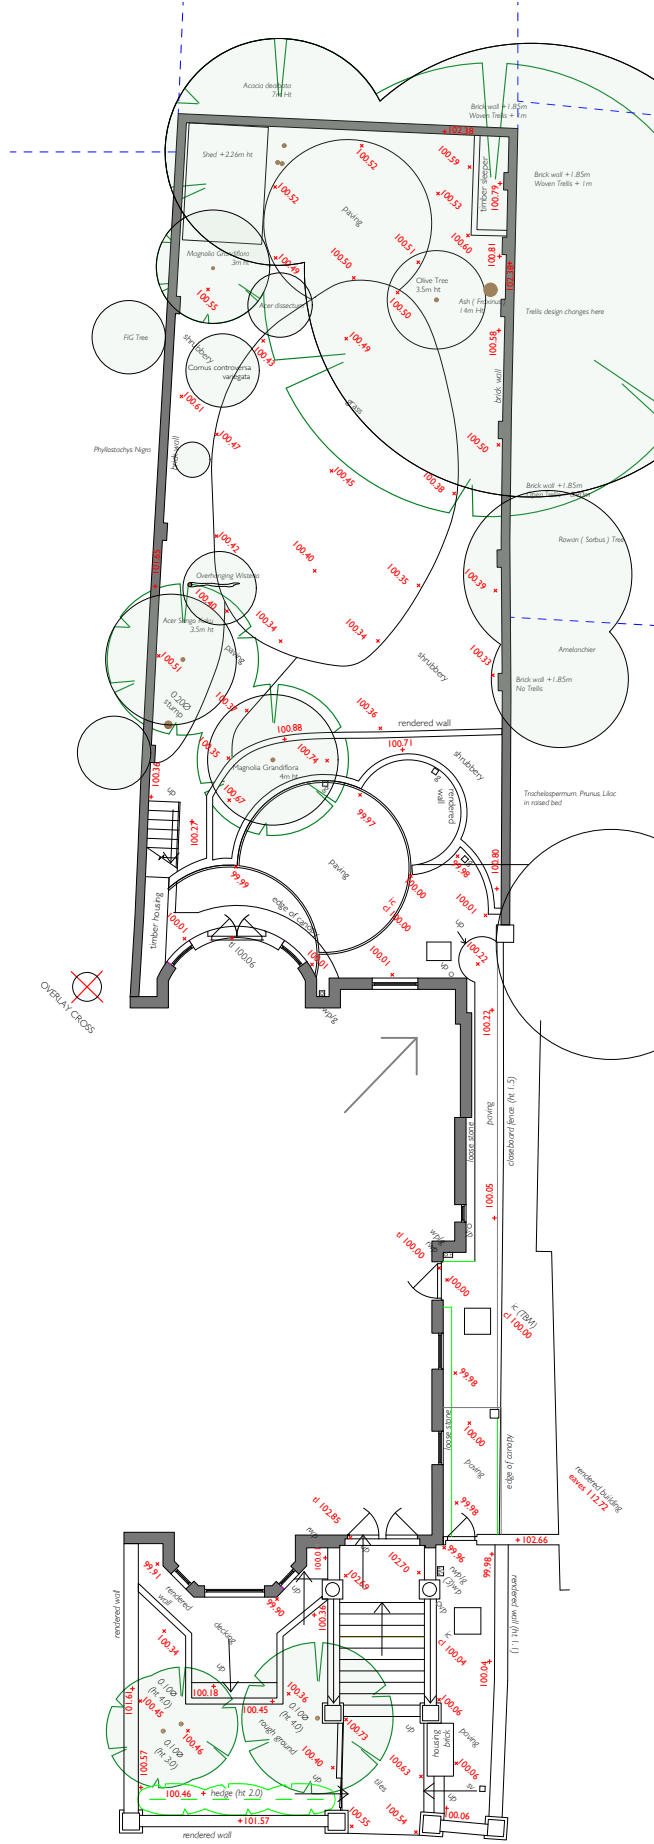

drawn by  
**SJR FG**  
drawing n°  
**128BP-00**

date  
**OCT 2020**  
scale  
**1:200**  
I:75 @ A3

project name  
**Flat A. 51 Belsize Park, NW3 4EE**  
drawing title  
**SITE Plan**