




lower ground floor

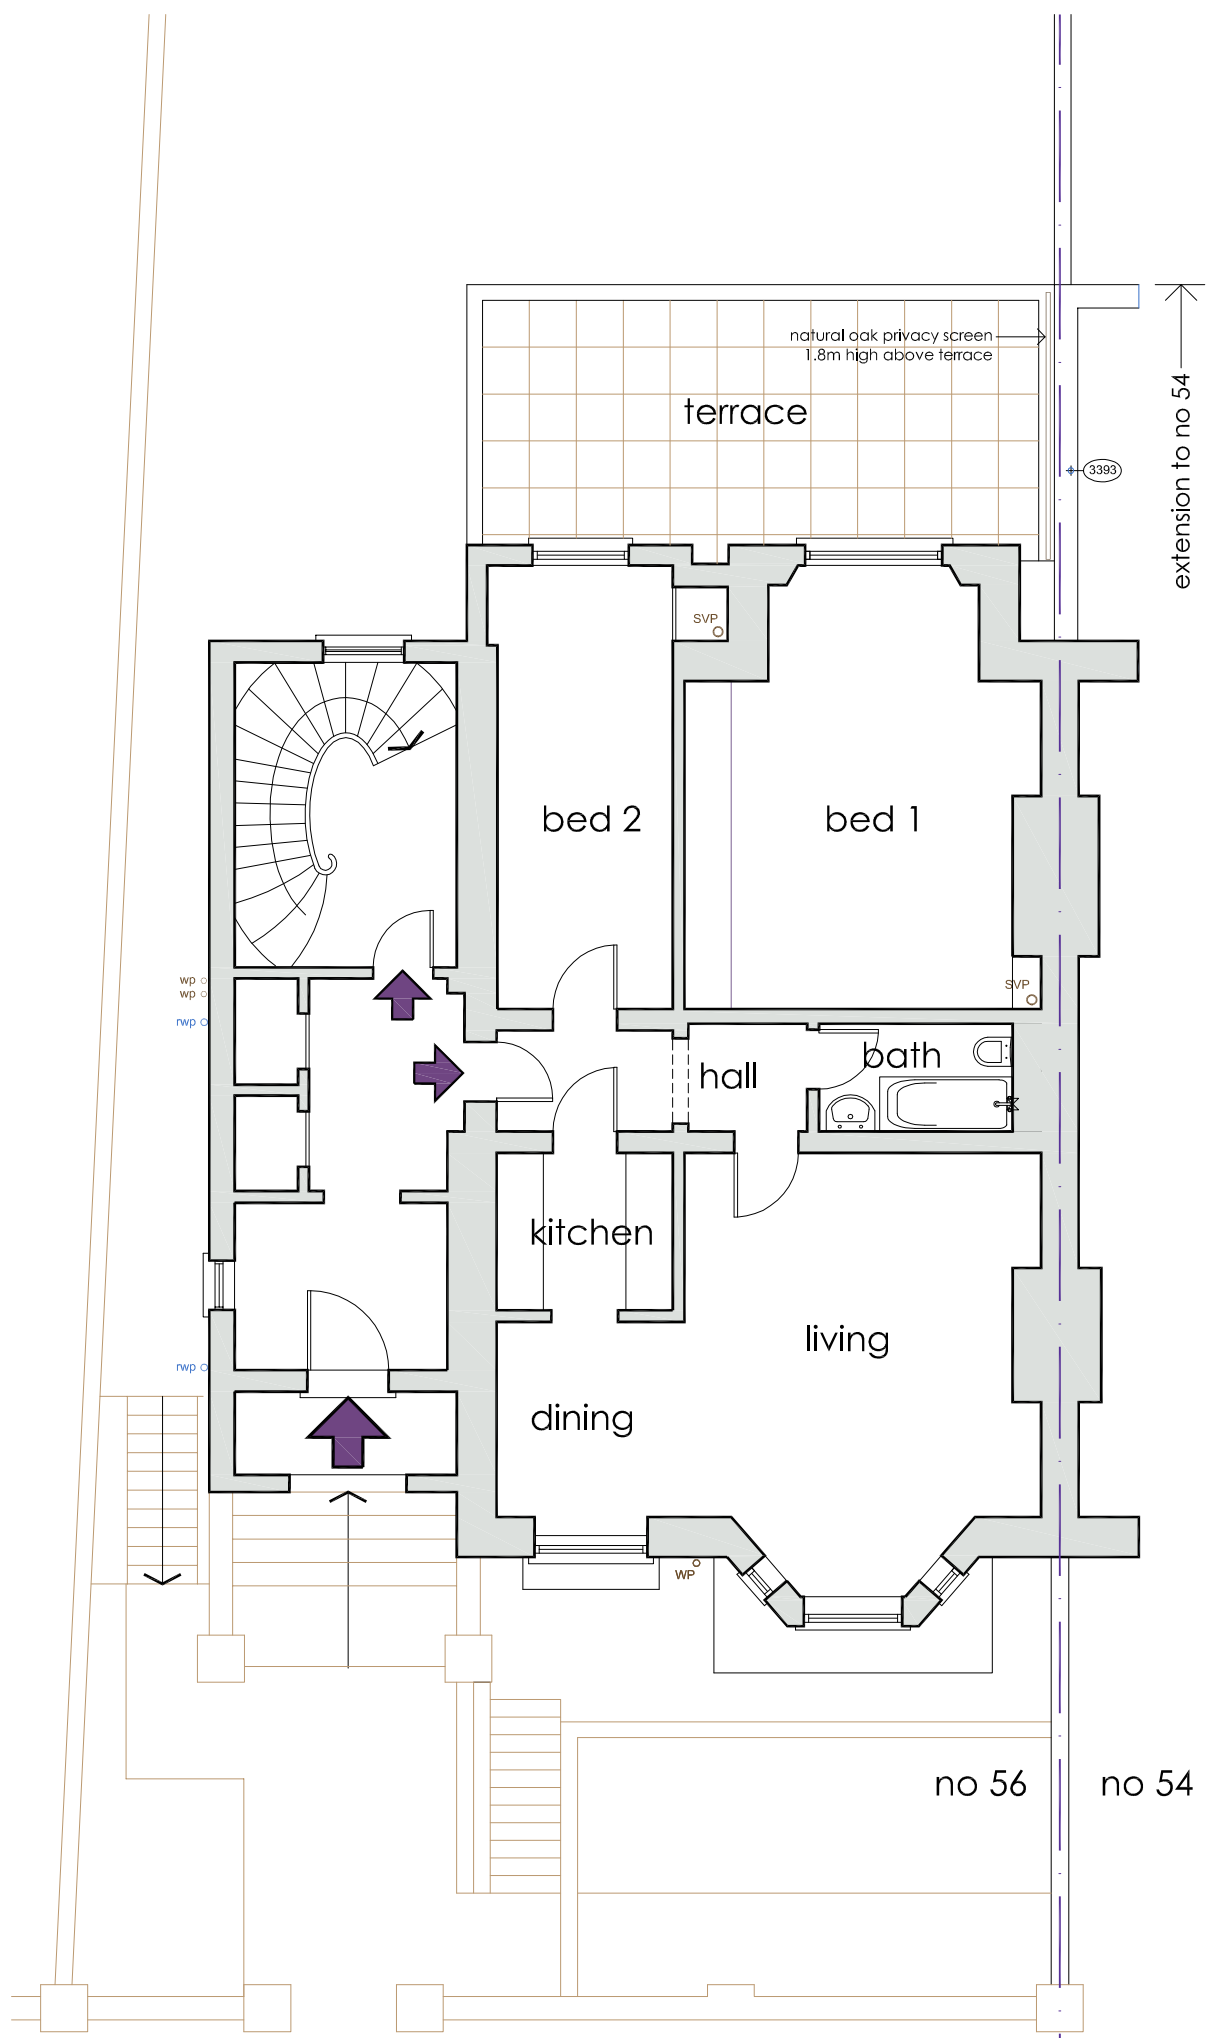

ground floor

 

scales 1:50 @ A1  
1:100 @ A3

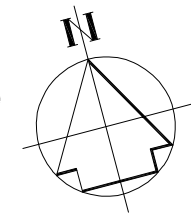

# floor plans proposed

<b>DVM ARCHITECTS</b>		
40 Murray Street . London . NW1 9RE Telephone 0207 485 2121 . Facsimile 0207 267 2527 e-mail: studio@dvmarch.com		
Client Mr & Mrs J Cottrell		
Project Flat A 56 Regents Park Rd London NW1 7SX		
Title Floor Plans as Proposed		
Scale 1:50	Date 09.11.21	Job No. 1161
Drawing No. 1161-13	Rev. C	

All dimensions are to be checked on site.  
© This drawing is copyright and remains the property of David & Victoria Mercer at all times and may not be reproduced in part or whole without written consent.