




1 EXISTING SECTION BB  
Scale: 1:50 @ A1 / 1:100 @ A3

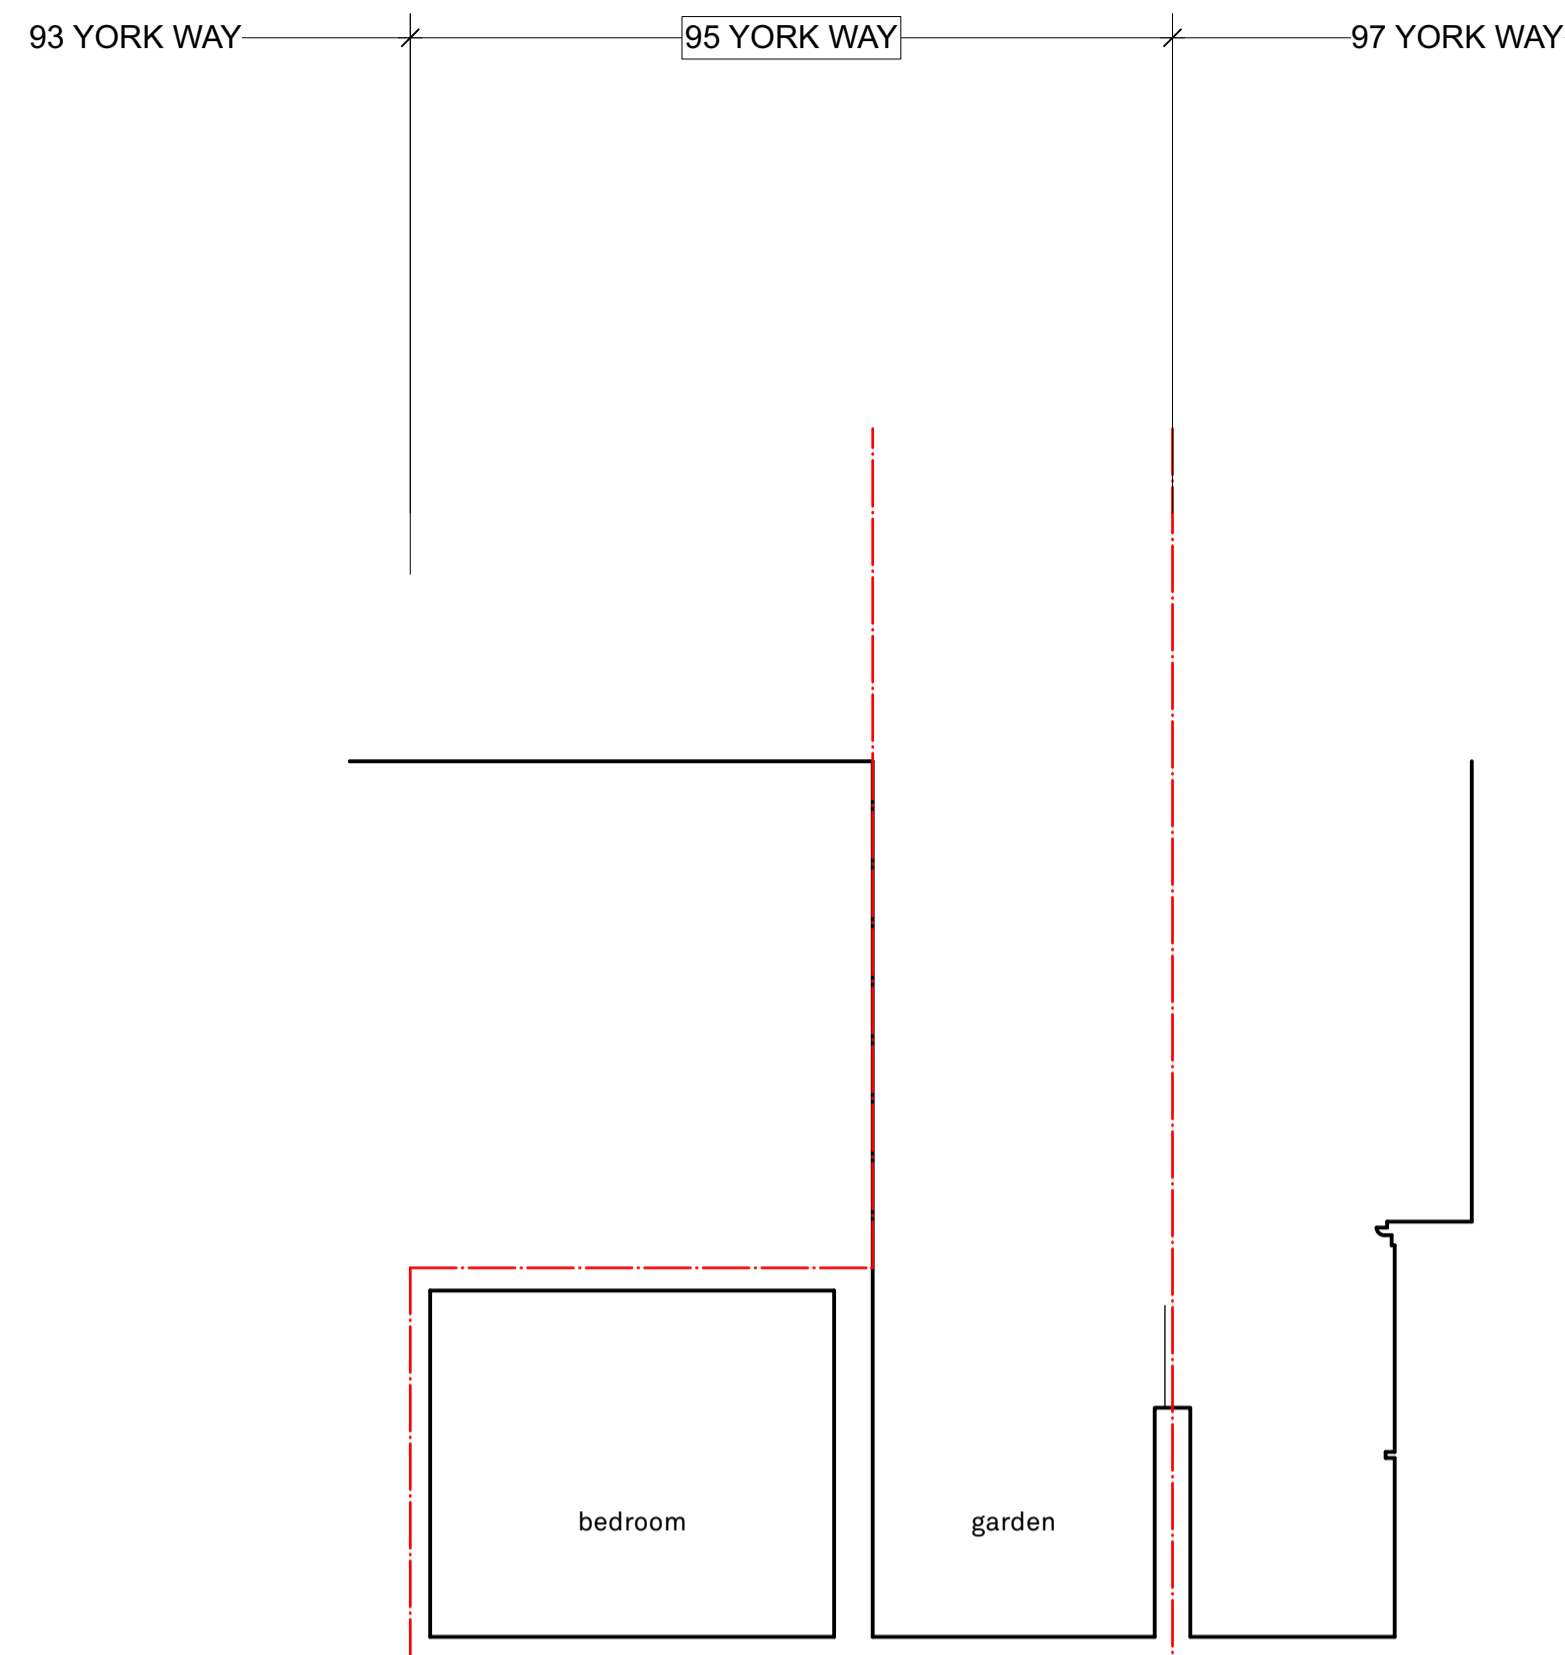


2 EXISTING SECTION CC  
Scale: 1:50 @ A1 / 1:100 @ A3

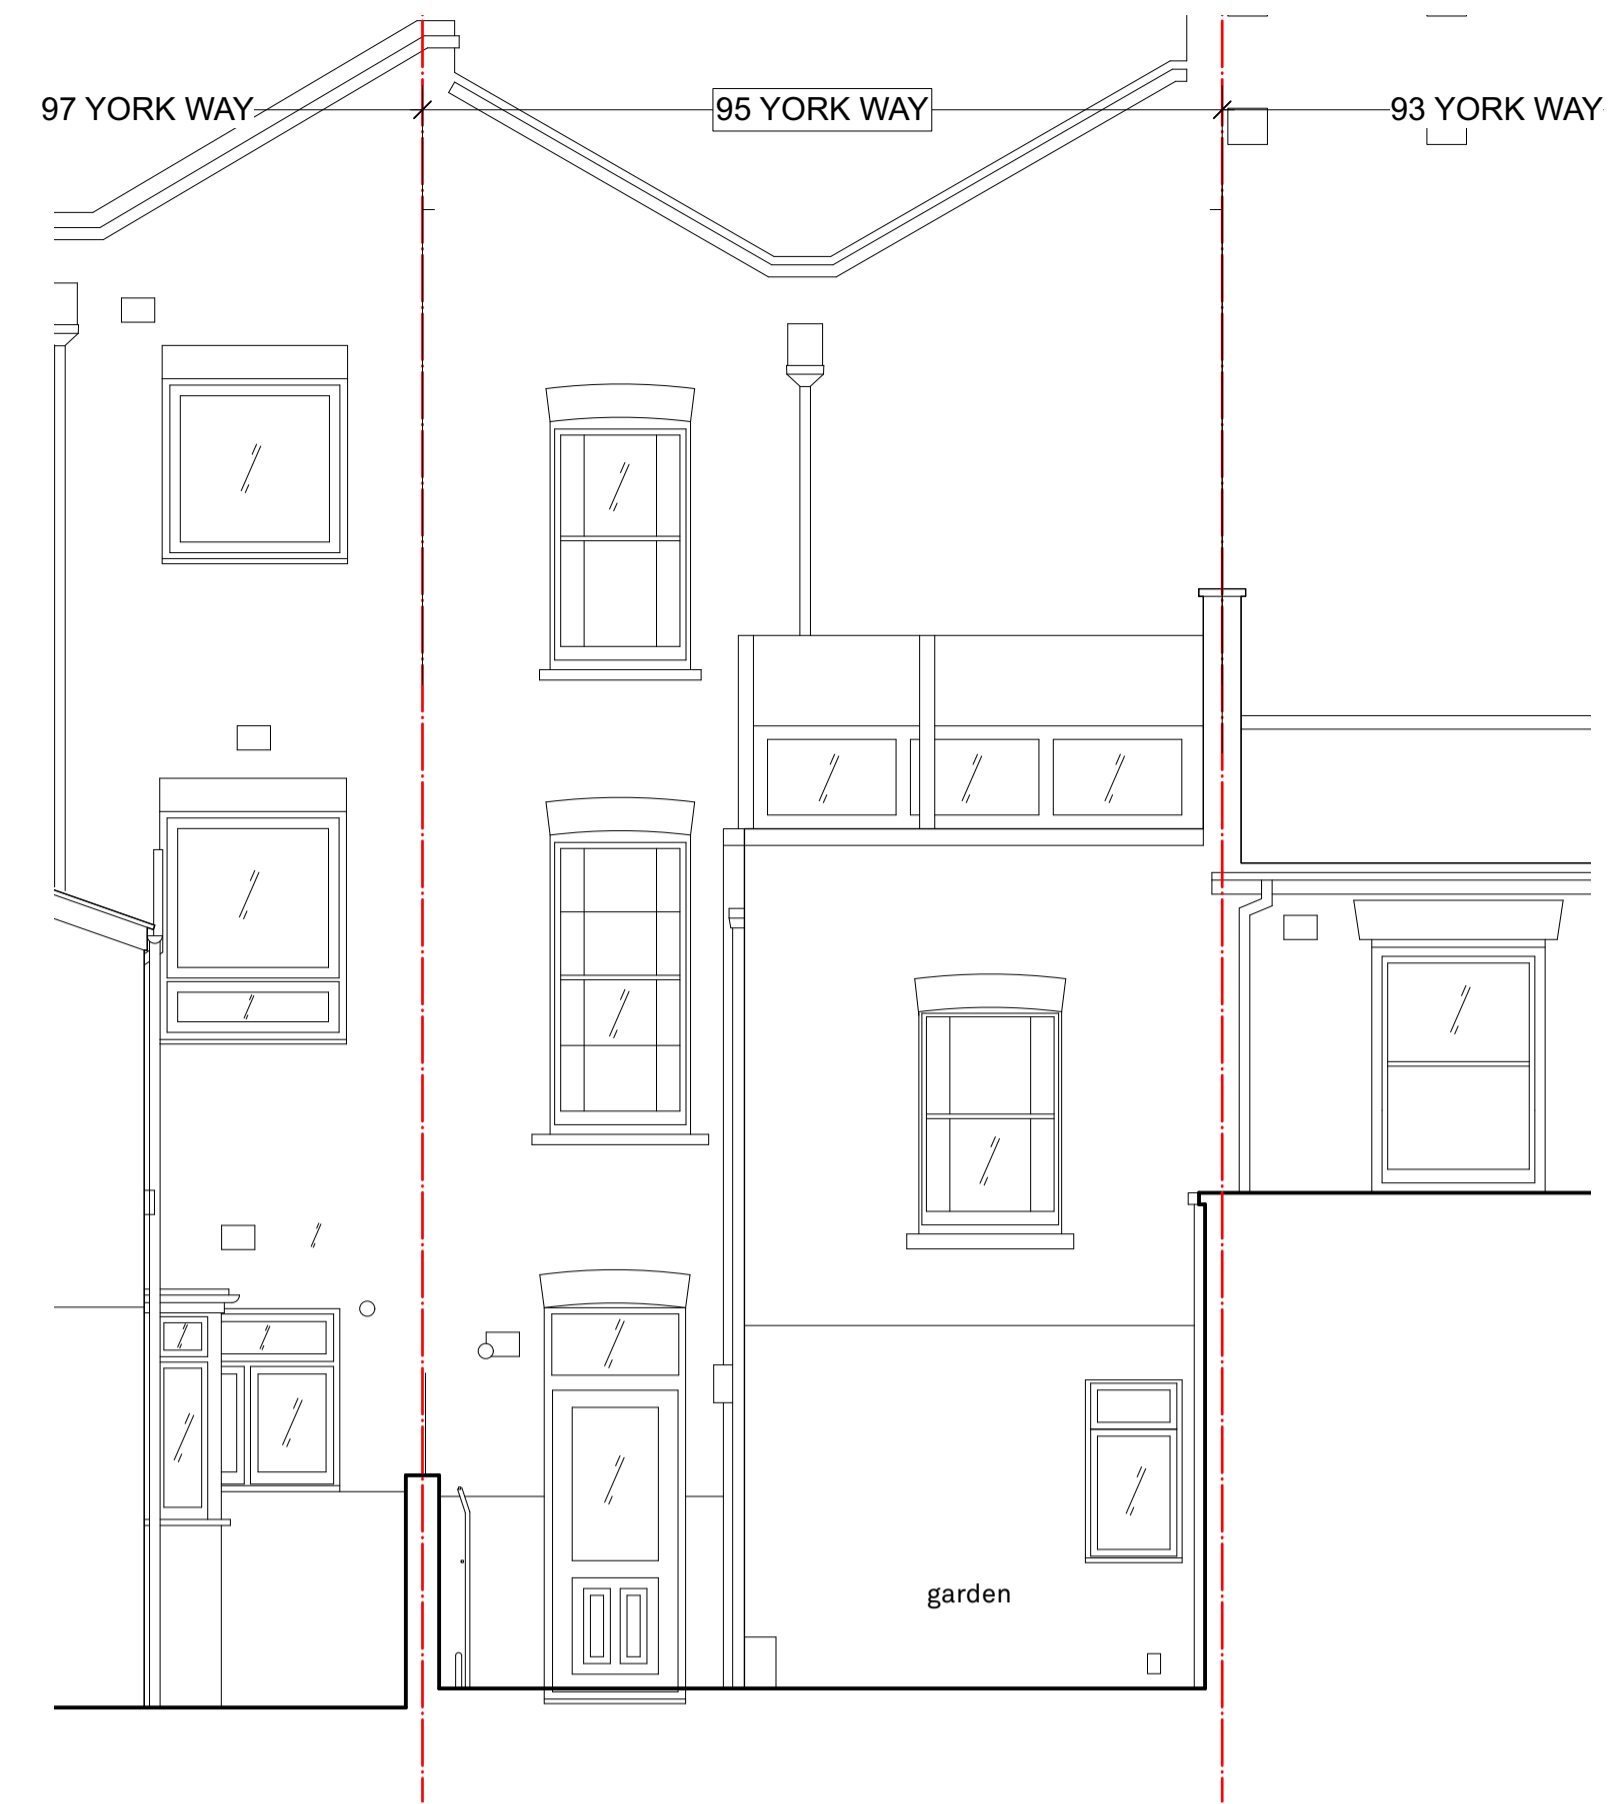


3 EXISTING SECTION DD  
Scale: 1:50 @ A1 / 1:100 @ A3

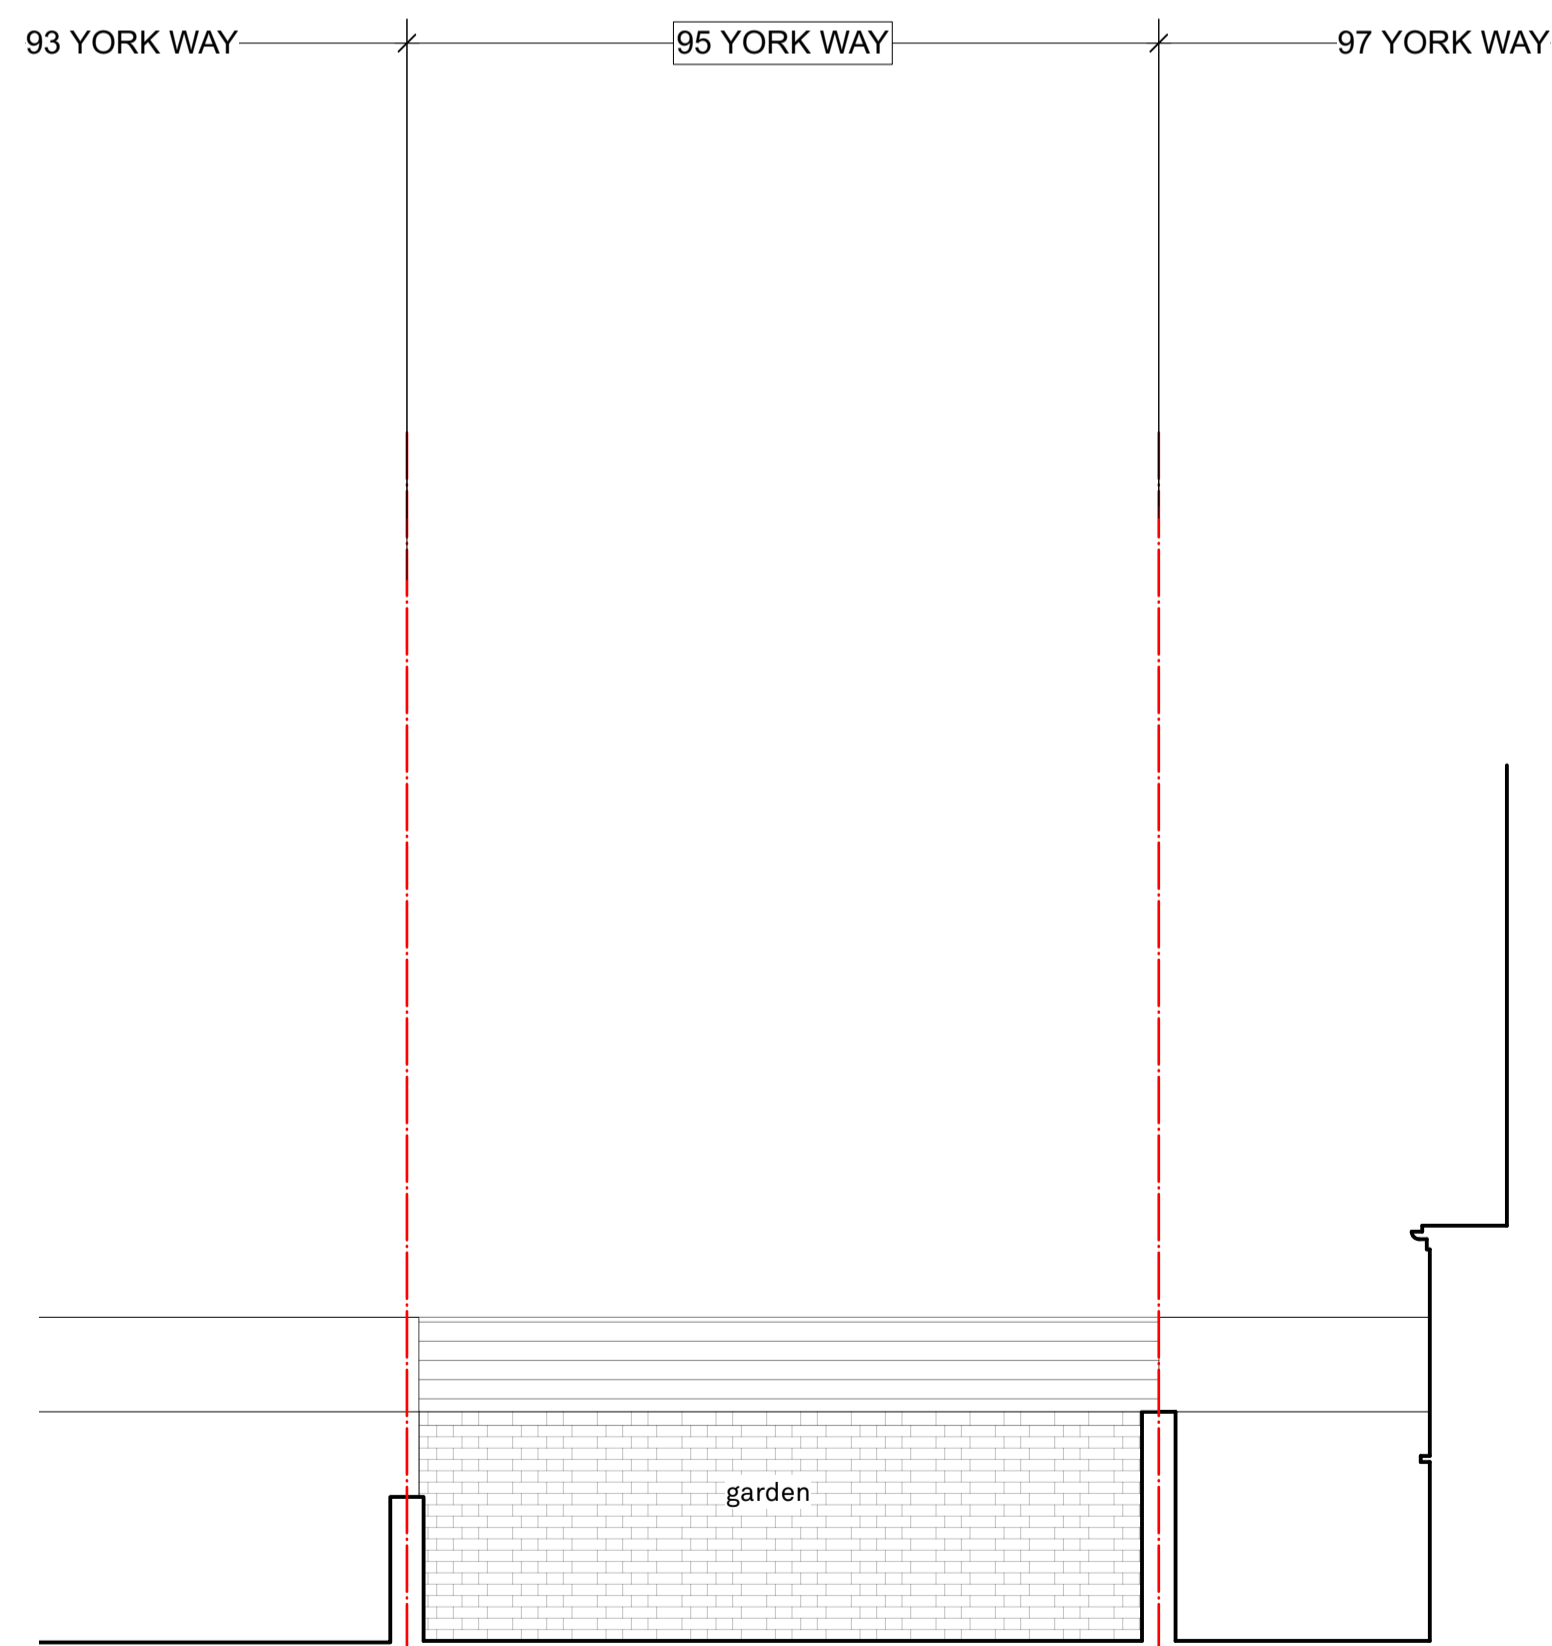


4 EXISTING SECTION EE  
Scale: 1:50 @ A1 / 1:100 @ A3

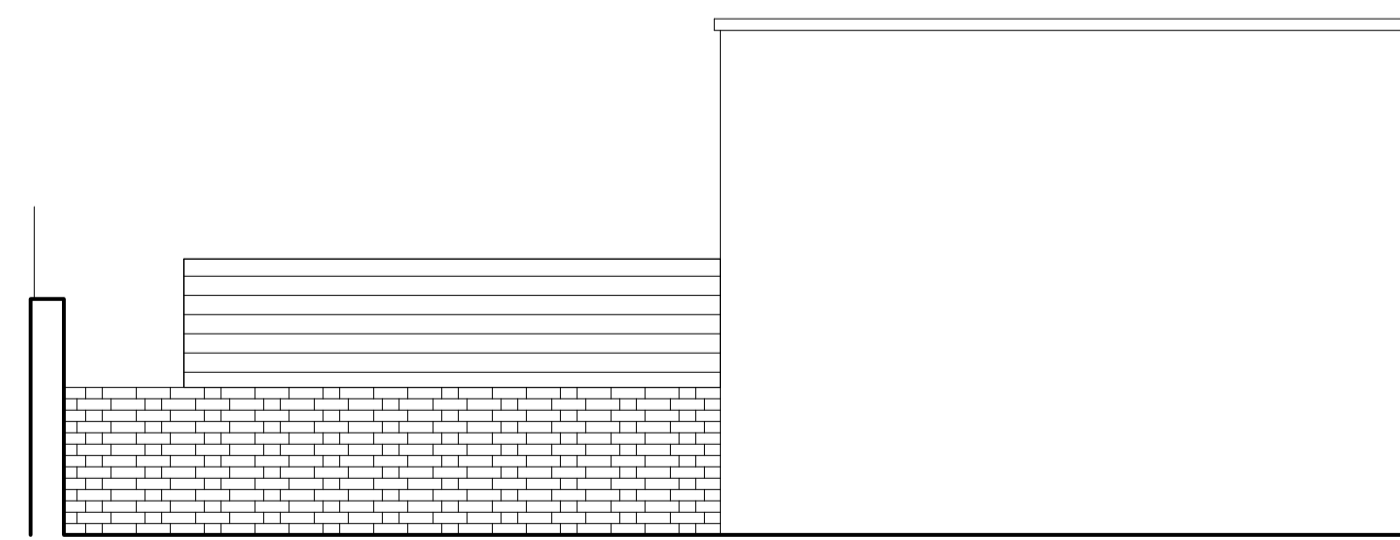

5 EXISTING SIDE ELEVATION (FROM No.93 YORK WAY)  
Scale: 1:50 @ A1 / 1:100 @ A3

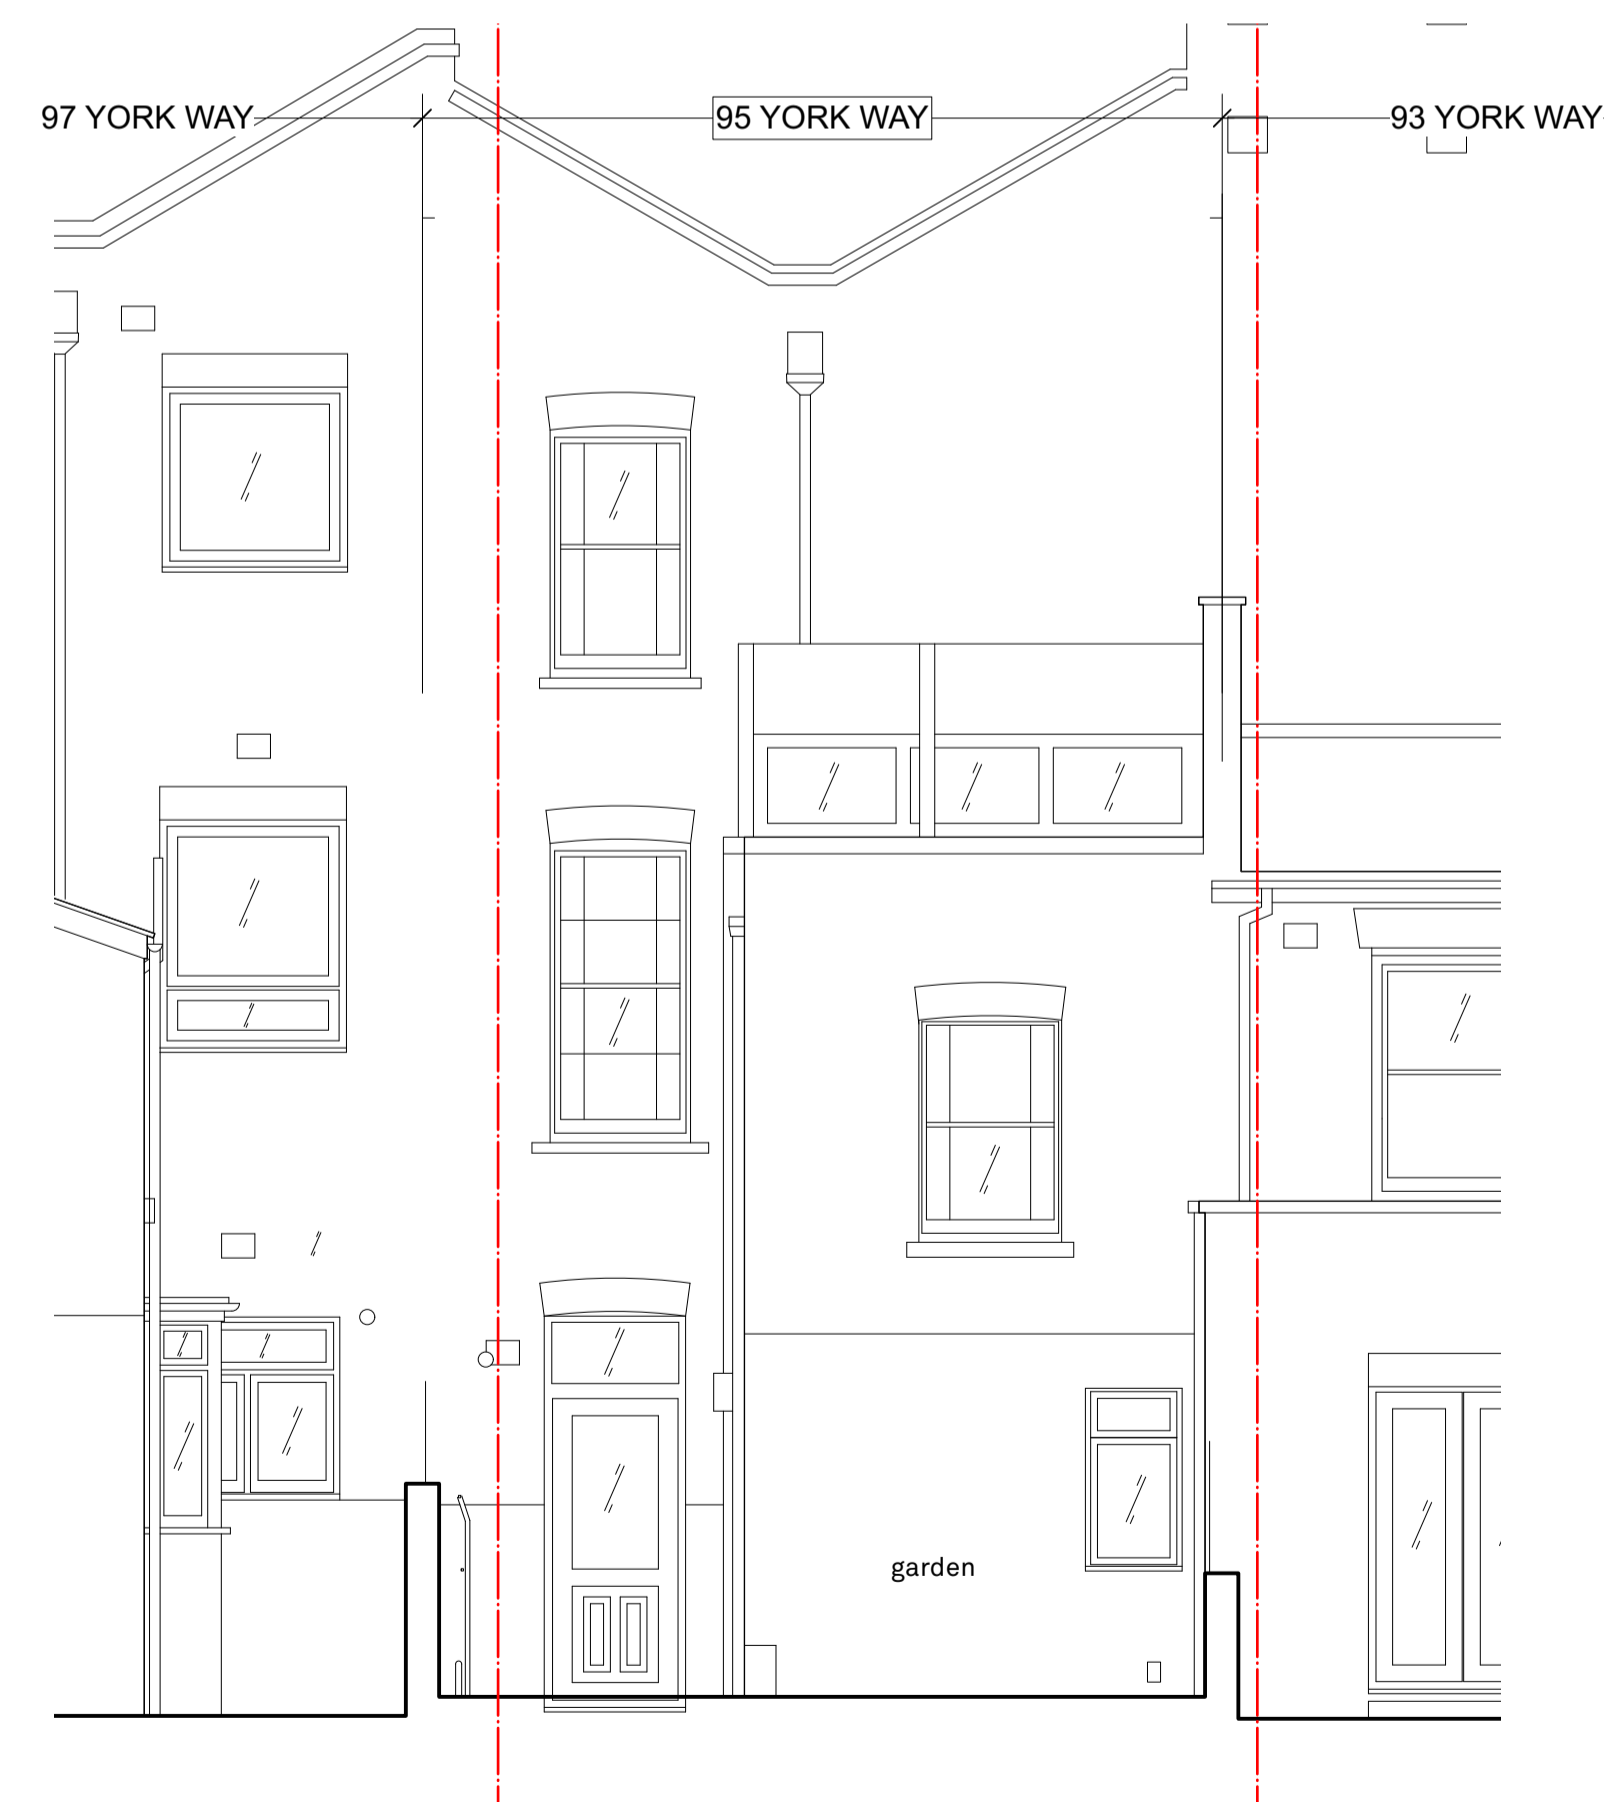

6 EXISTING REAR ELEVATION  
Scale: 1:50 @ A1 / 1:100 @ A3

 

Notes

| Rev | Description | Drawn | Date |
|-----|-------------|-------|------|
|     |             |       |      |

CAKE

Project 95A York Way  
For Ivan Knapp & Federica Bonacasa  
Drawing Title Existing Sections CC, DD, EE, FF & Side Elevation, Rear Elevation

Scale 1:50 @ A1 Date 09/11/2021

Drwg. No. 015\_DWG\_01\_003 REV -

Do not scale. All dimensions to be confirmed on site. Information contained in this drawing is the sole copyright of CAKE design & architecture and is not to be reproduced without permission.