


1 PROPOSED SECTION BB
Scale: 1:50 @ A1 / 1:100 @ A3


2 PROPOSED SECTION CC
Scale: 1:50 @ A1 / 1:100 @ A3

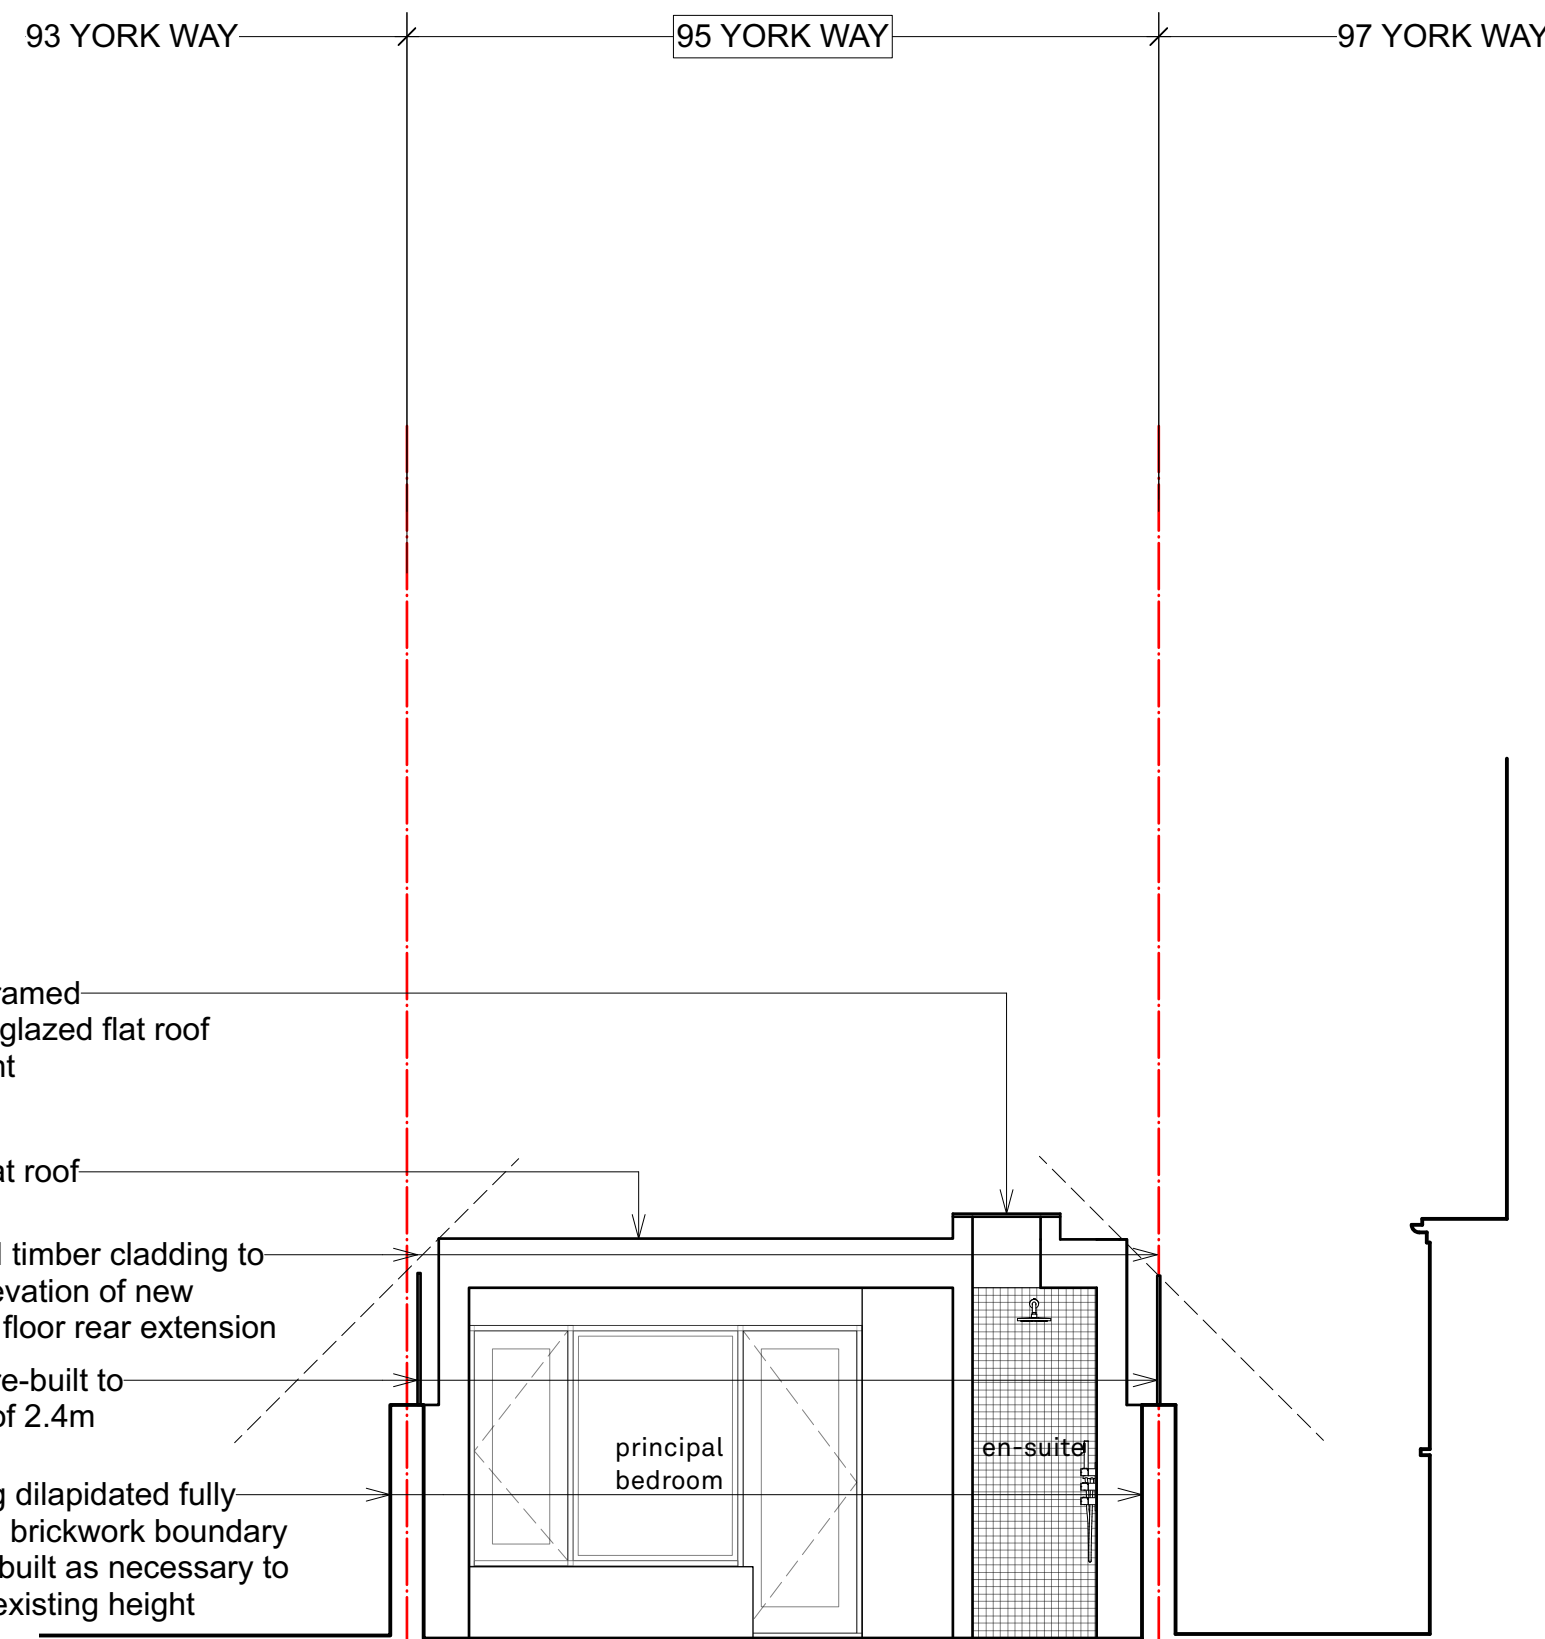


3 PROPOSED SECTION DD
Scale: 1:50 @ A1 / 1:100 @ A3




4 PROPOSED SECTION EE
Scale: 1:50 @ A1 / 1:100 @ A3

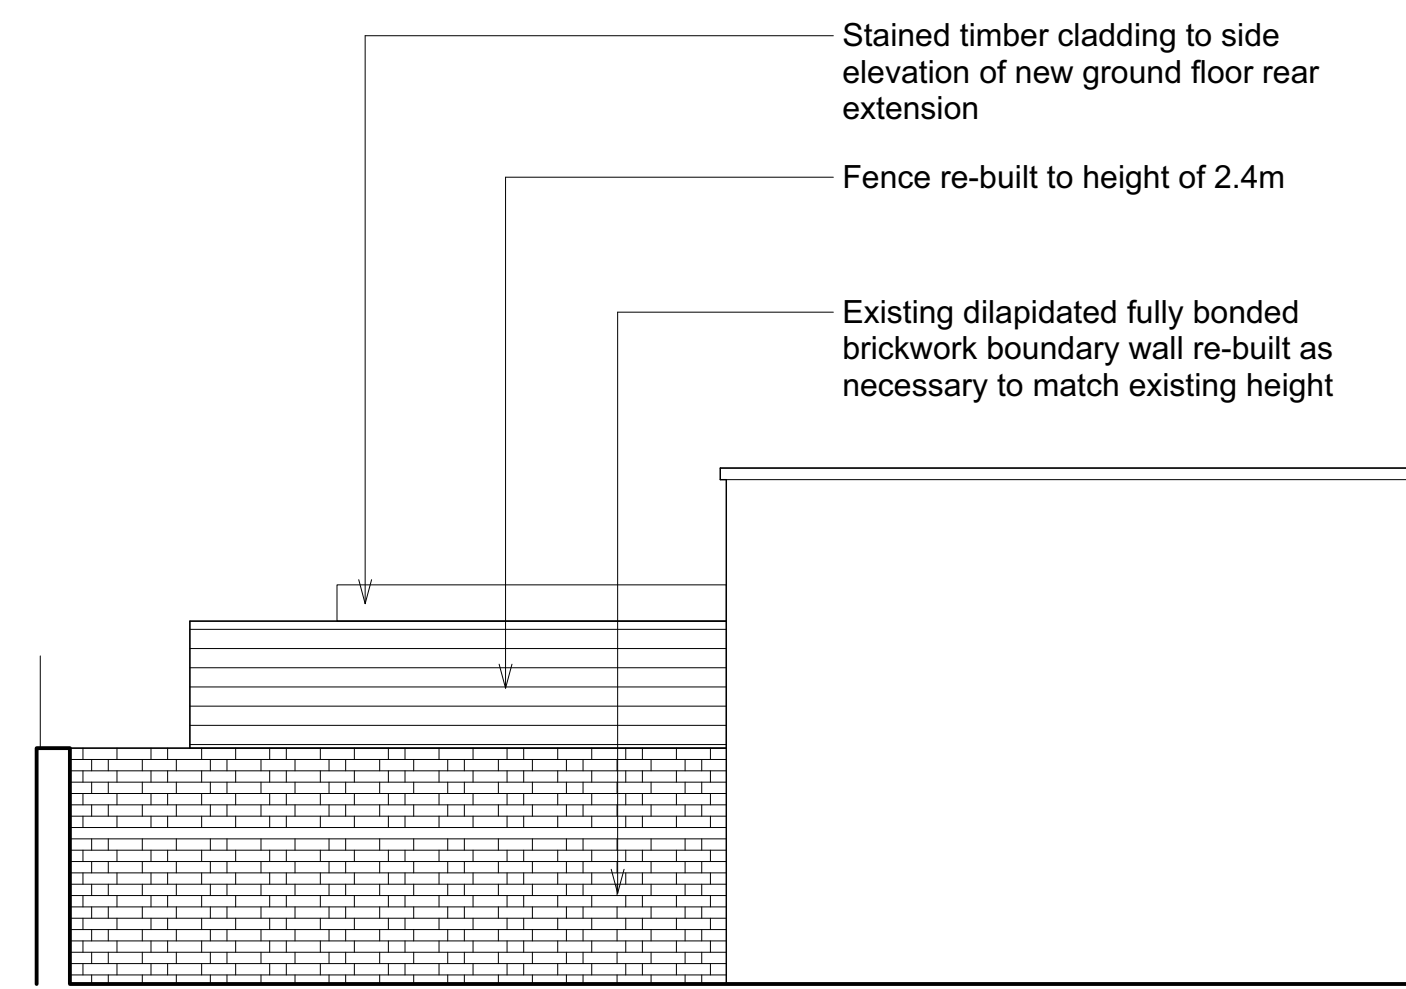

5 PROPOSED SIDE ELEVATION (FROM No.93 YORK WAY)
Scale: 1:50 @ A1 / 1:100 @ A3

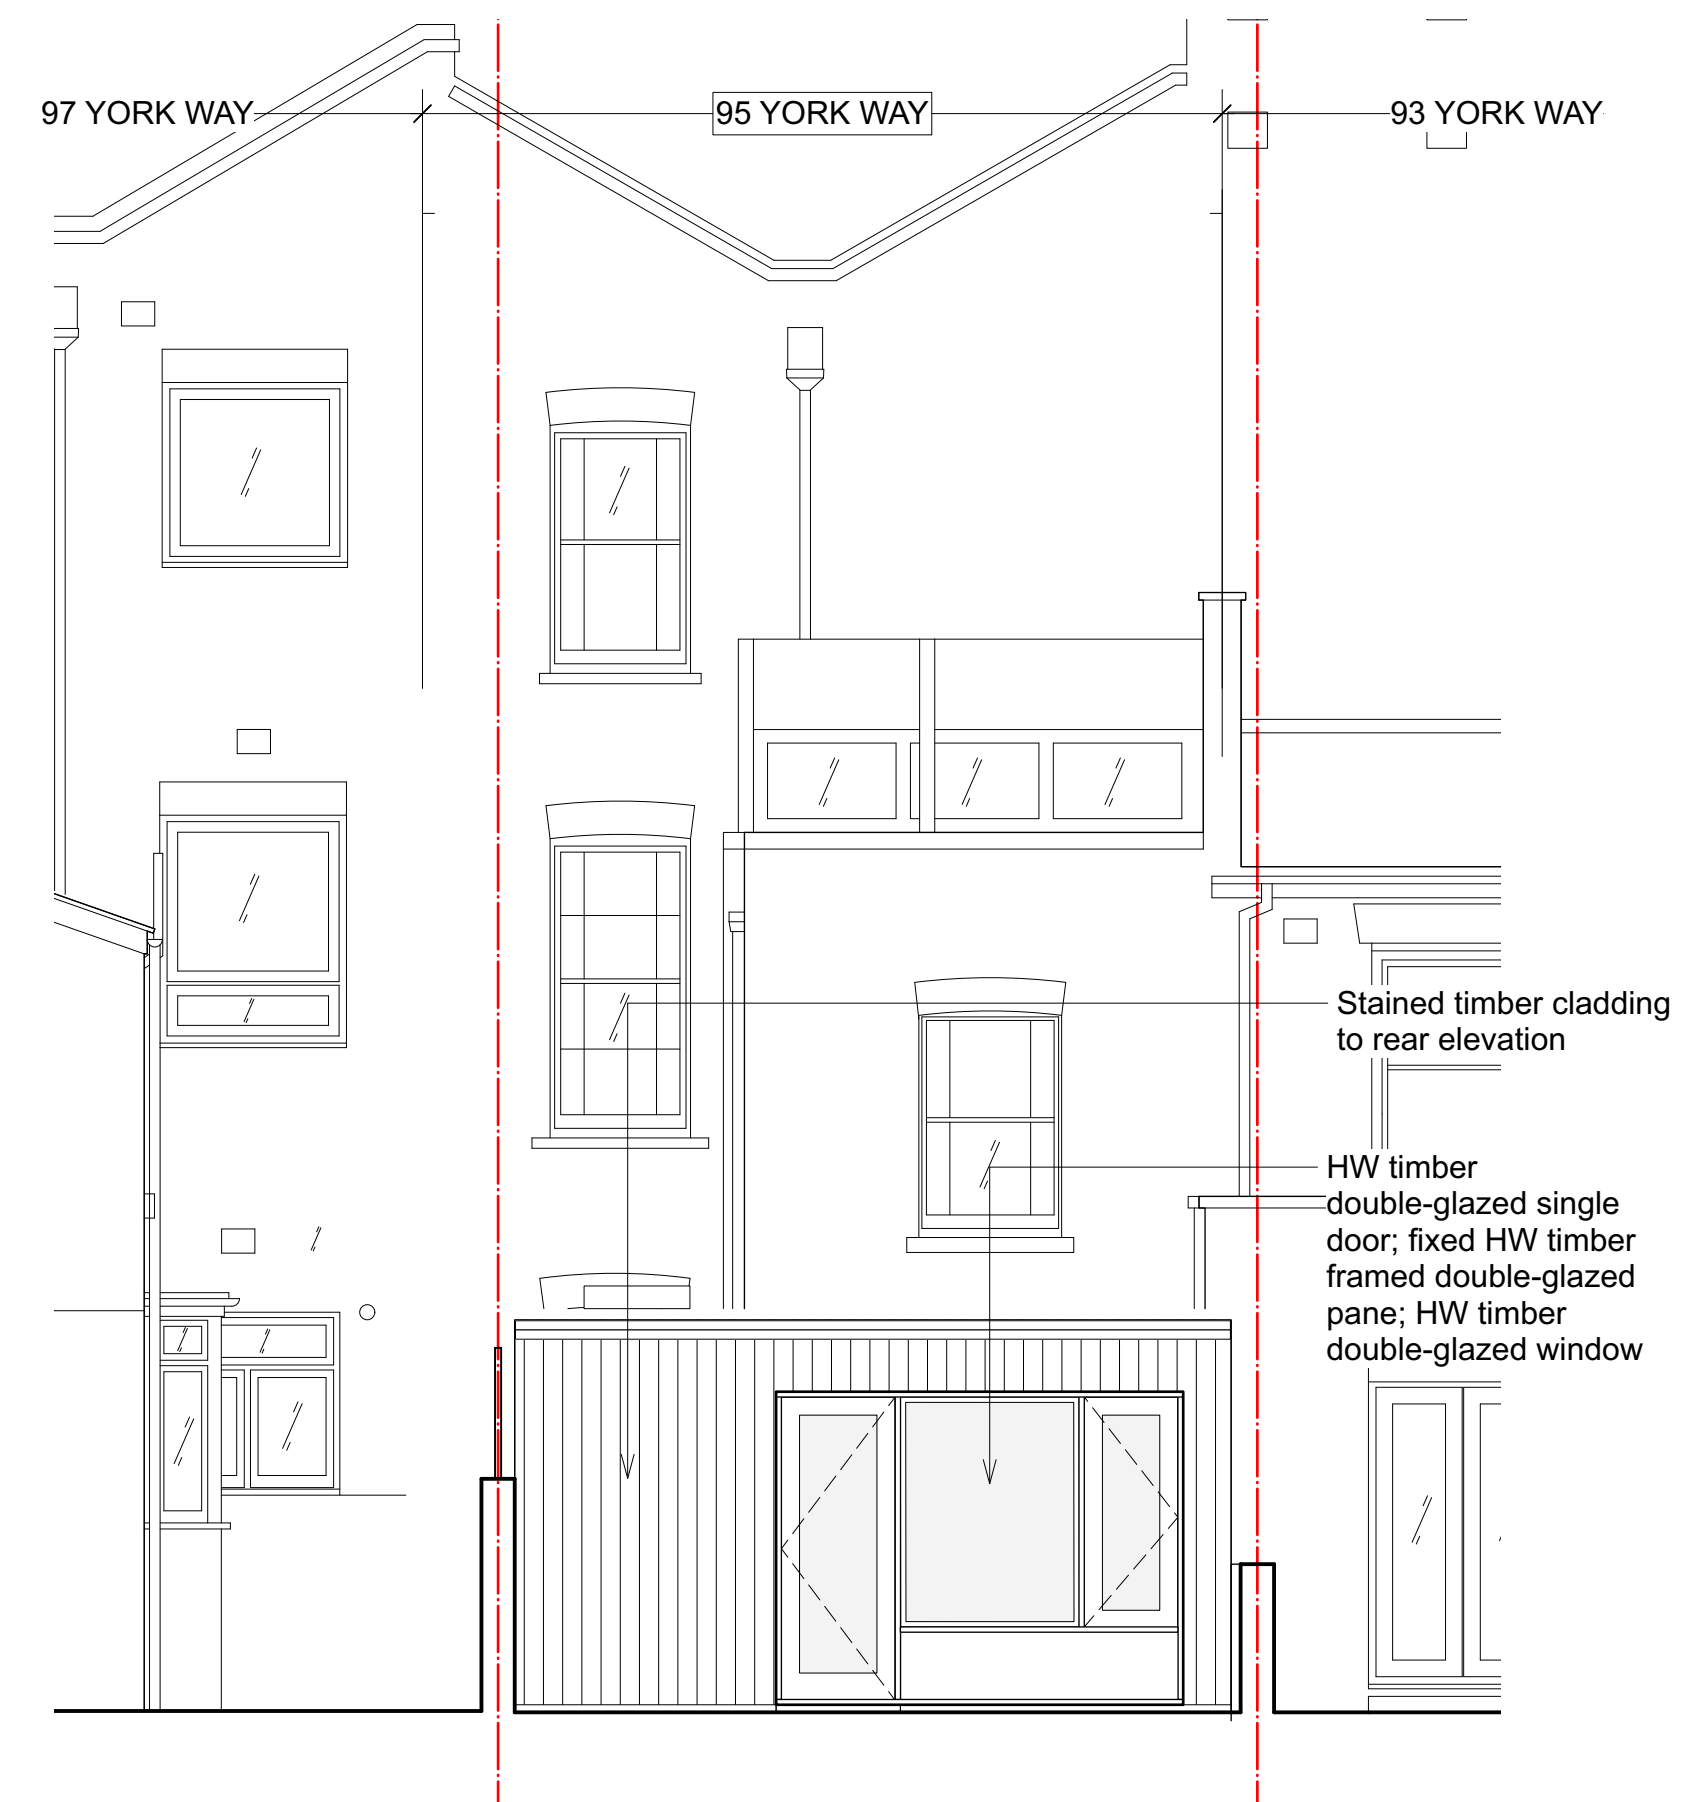

6 PROPOSED REAR ELEVATION
Scale: 1:50 @ A1 / 1:100 @ A3

 

Notes

Rev	Description	Drawn	Date

CAKE

Project 95A York Way
For Ivan Knapp & Federica Bonacasa
Drawing Title Proposed Sections CC, DD, EE,
FF & Side Elevation, Rear
Elevation

Scale 1:50 @ A1 Date 09/11/2021

Drwg. No. 015_DWG_01_012 REV -

Do not scale. All dimensions to be confirmed on site. Information
contained in this drawing is the sole copyright of CAKE design &
architecture and is not to be reproduced without permission.