


EXISTING GROUND FLOOR PLAN

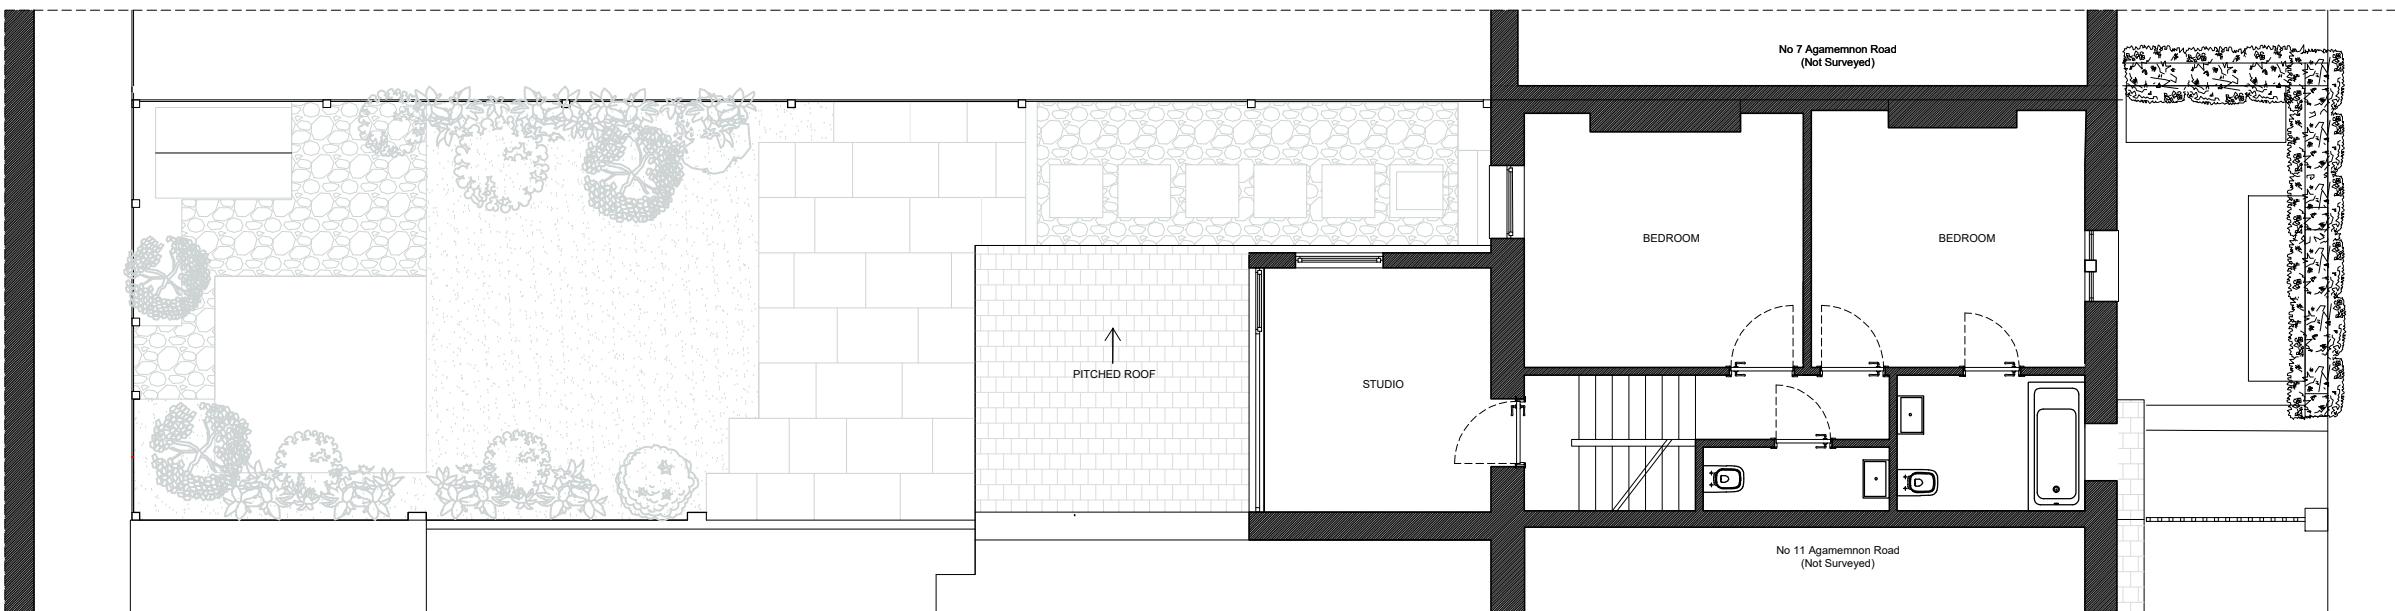

PROPOSED GROUND FLOOR PLAN

GENERAL NOTES

- Do not scale from drawings.
- The contractor must verify all dimensions site before commencing work.
- Any discrepancies and/or omissions to be reported to the architect immediately.
- All drawings are to be read in conjunction with all relevant drawings and specifications.

REVISIONS

Project	9B Agamemnon Road	
Drawing	Existing and Proposed Ground Floor Plan	
Status	Planning	
Date	01.09.2021	Scale 1:100@A3
Drawing	AR9B - 02	

