


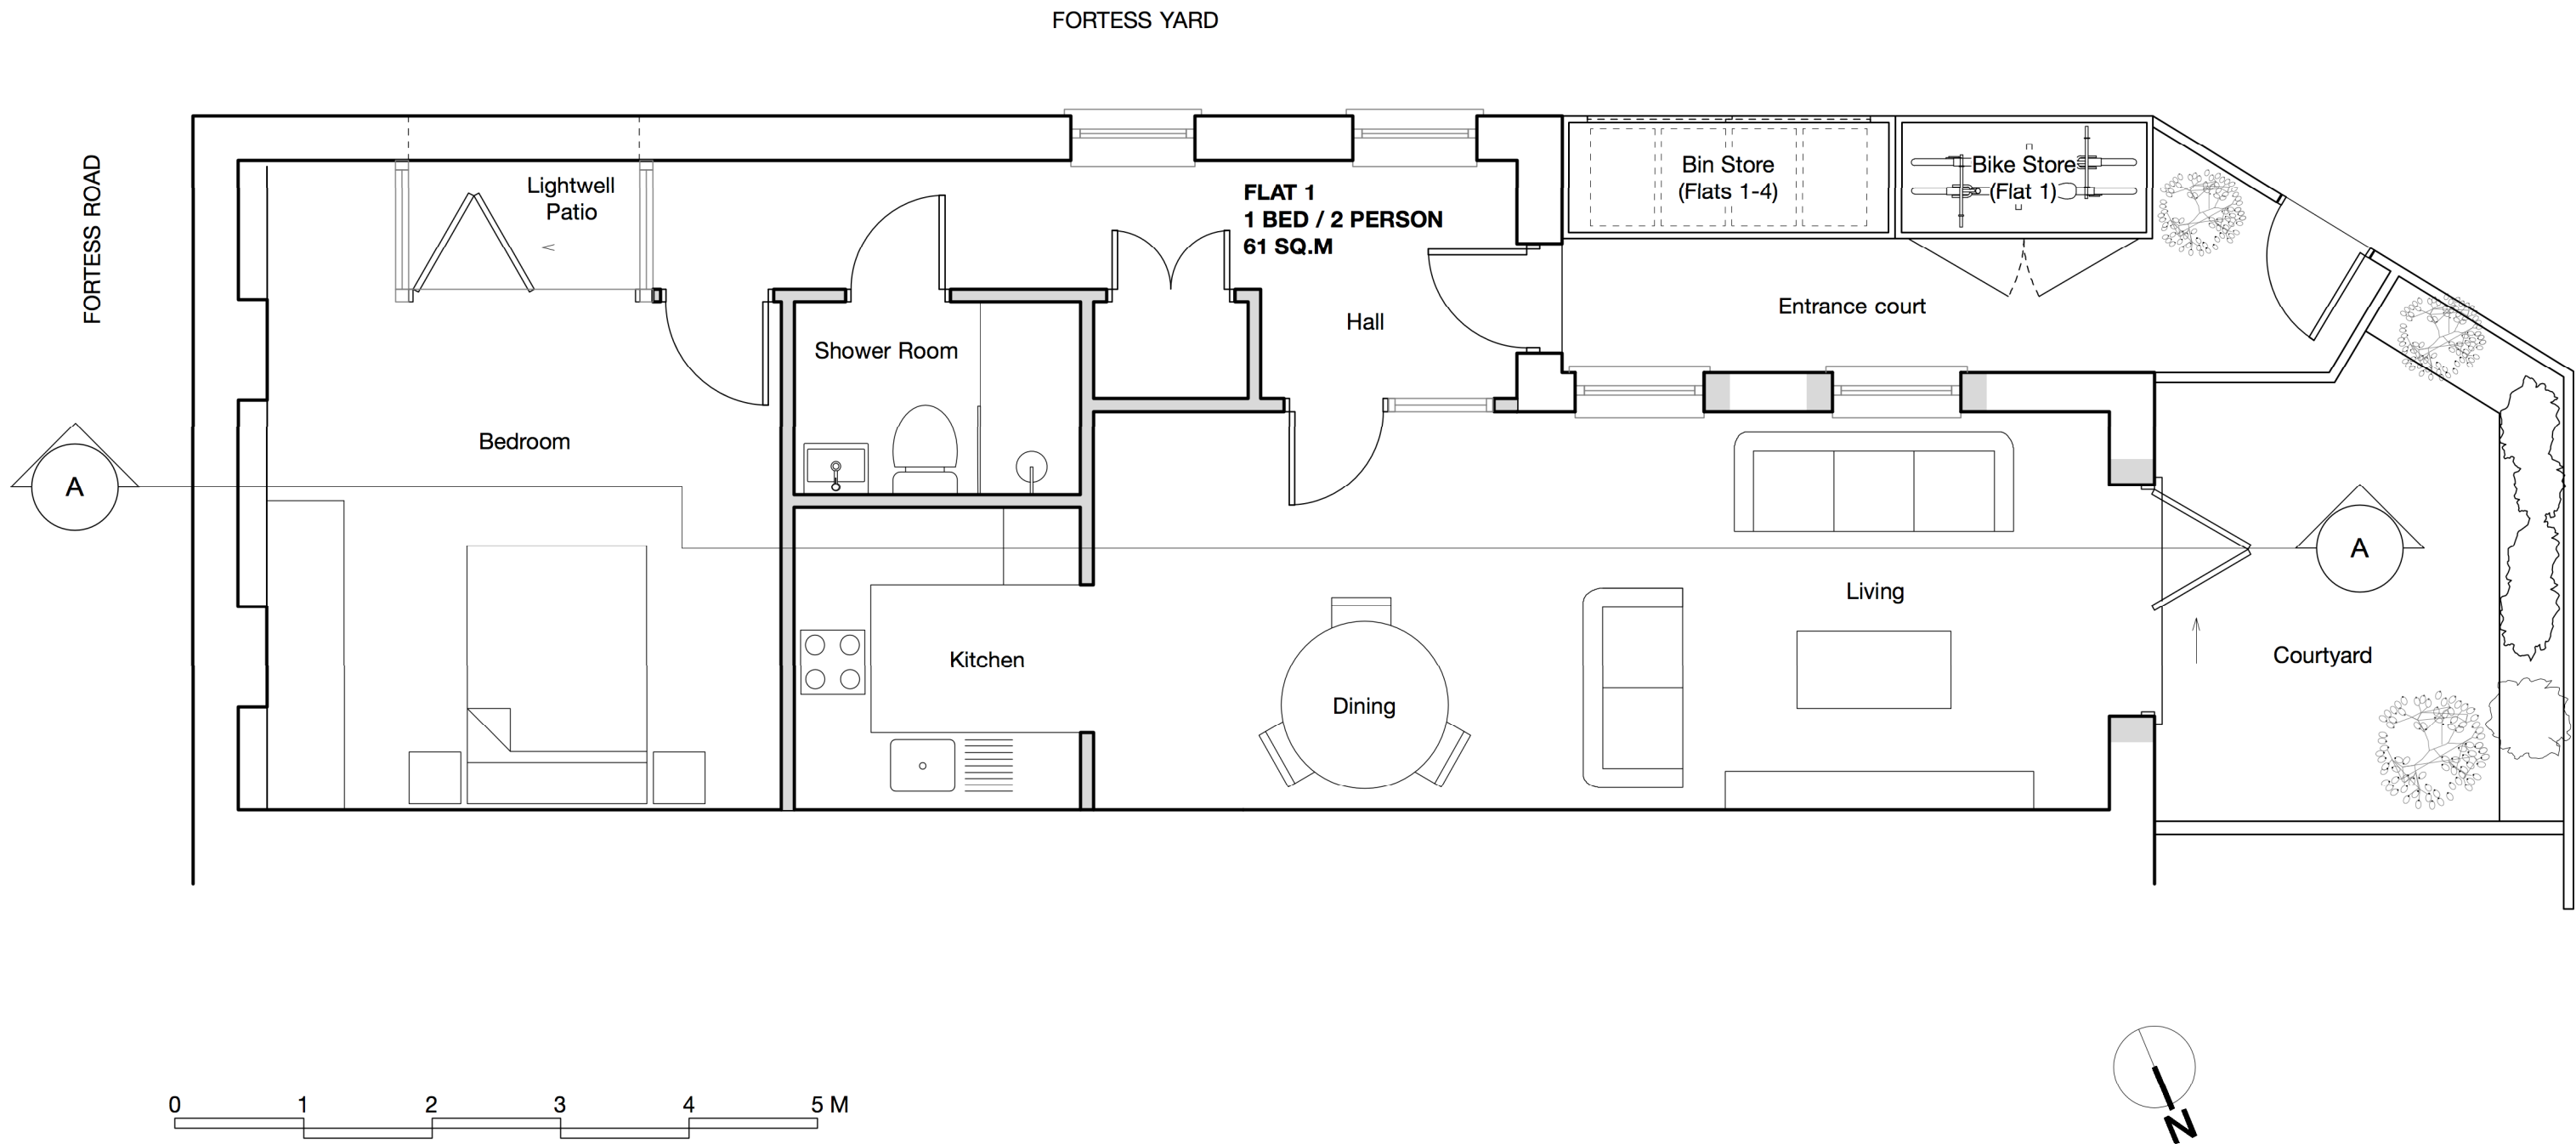

GENERAL NOTES

1. This drawing is the copyright of Haines Phillips Architects.
2. Do not scale from this drawing. Use figured dimensions only.
3. This drawing must not be used for land transfer purposes, or for construction purposes unless accompanied by an Architect's Instruction.

DRAWING ISSUE STATUS

ISSUE	STATUS	COMMENT
P PL	PRELIMINARY PLANNING	For comment and review Planning/Listed Building Application
BR T C	BUILDING REGS TENDER CONSTRUCTION	Building Regs Application For pricing purposes only For procurement & construction
FC L	FINAL CONSTRUCTION LEGAL	Record drawings on completion Conveyancing or other legal purposes

REVISIONS

REV	DATE	NOTES
3	01/11/21	Revisions to fenestration and bin/bike storage
4	08/11/21	Revisions to fenestration and bin/bike storage

**HAINES
PHILLIPS**
ARCHITECTS

Tankerton Works
12 Argyle Walk
London WC1H 8HA
 020 7833 9324
 020 7837 2864
 office@hainesphillips.co.uk


JOB TITLE

**63 Fortess Road
London NW5 1AG**

DRAWING TITLE

**Lower Ground Floor Plan
As Proposed**

DRAWN	DATE	SCALE
HT	Nov.20	1:50
JOB NR	DRAWING - ISSUE - REVISION	
4204	GA301 - PL - 4	

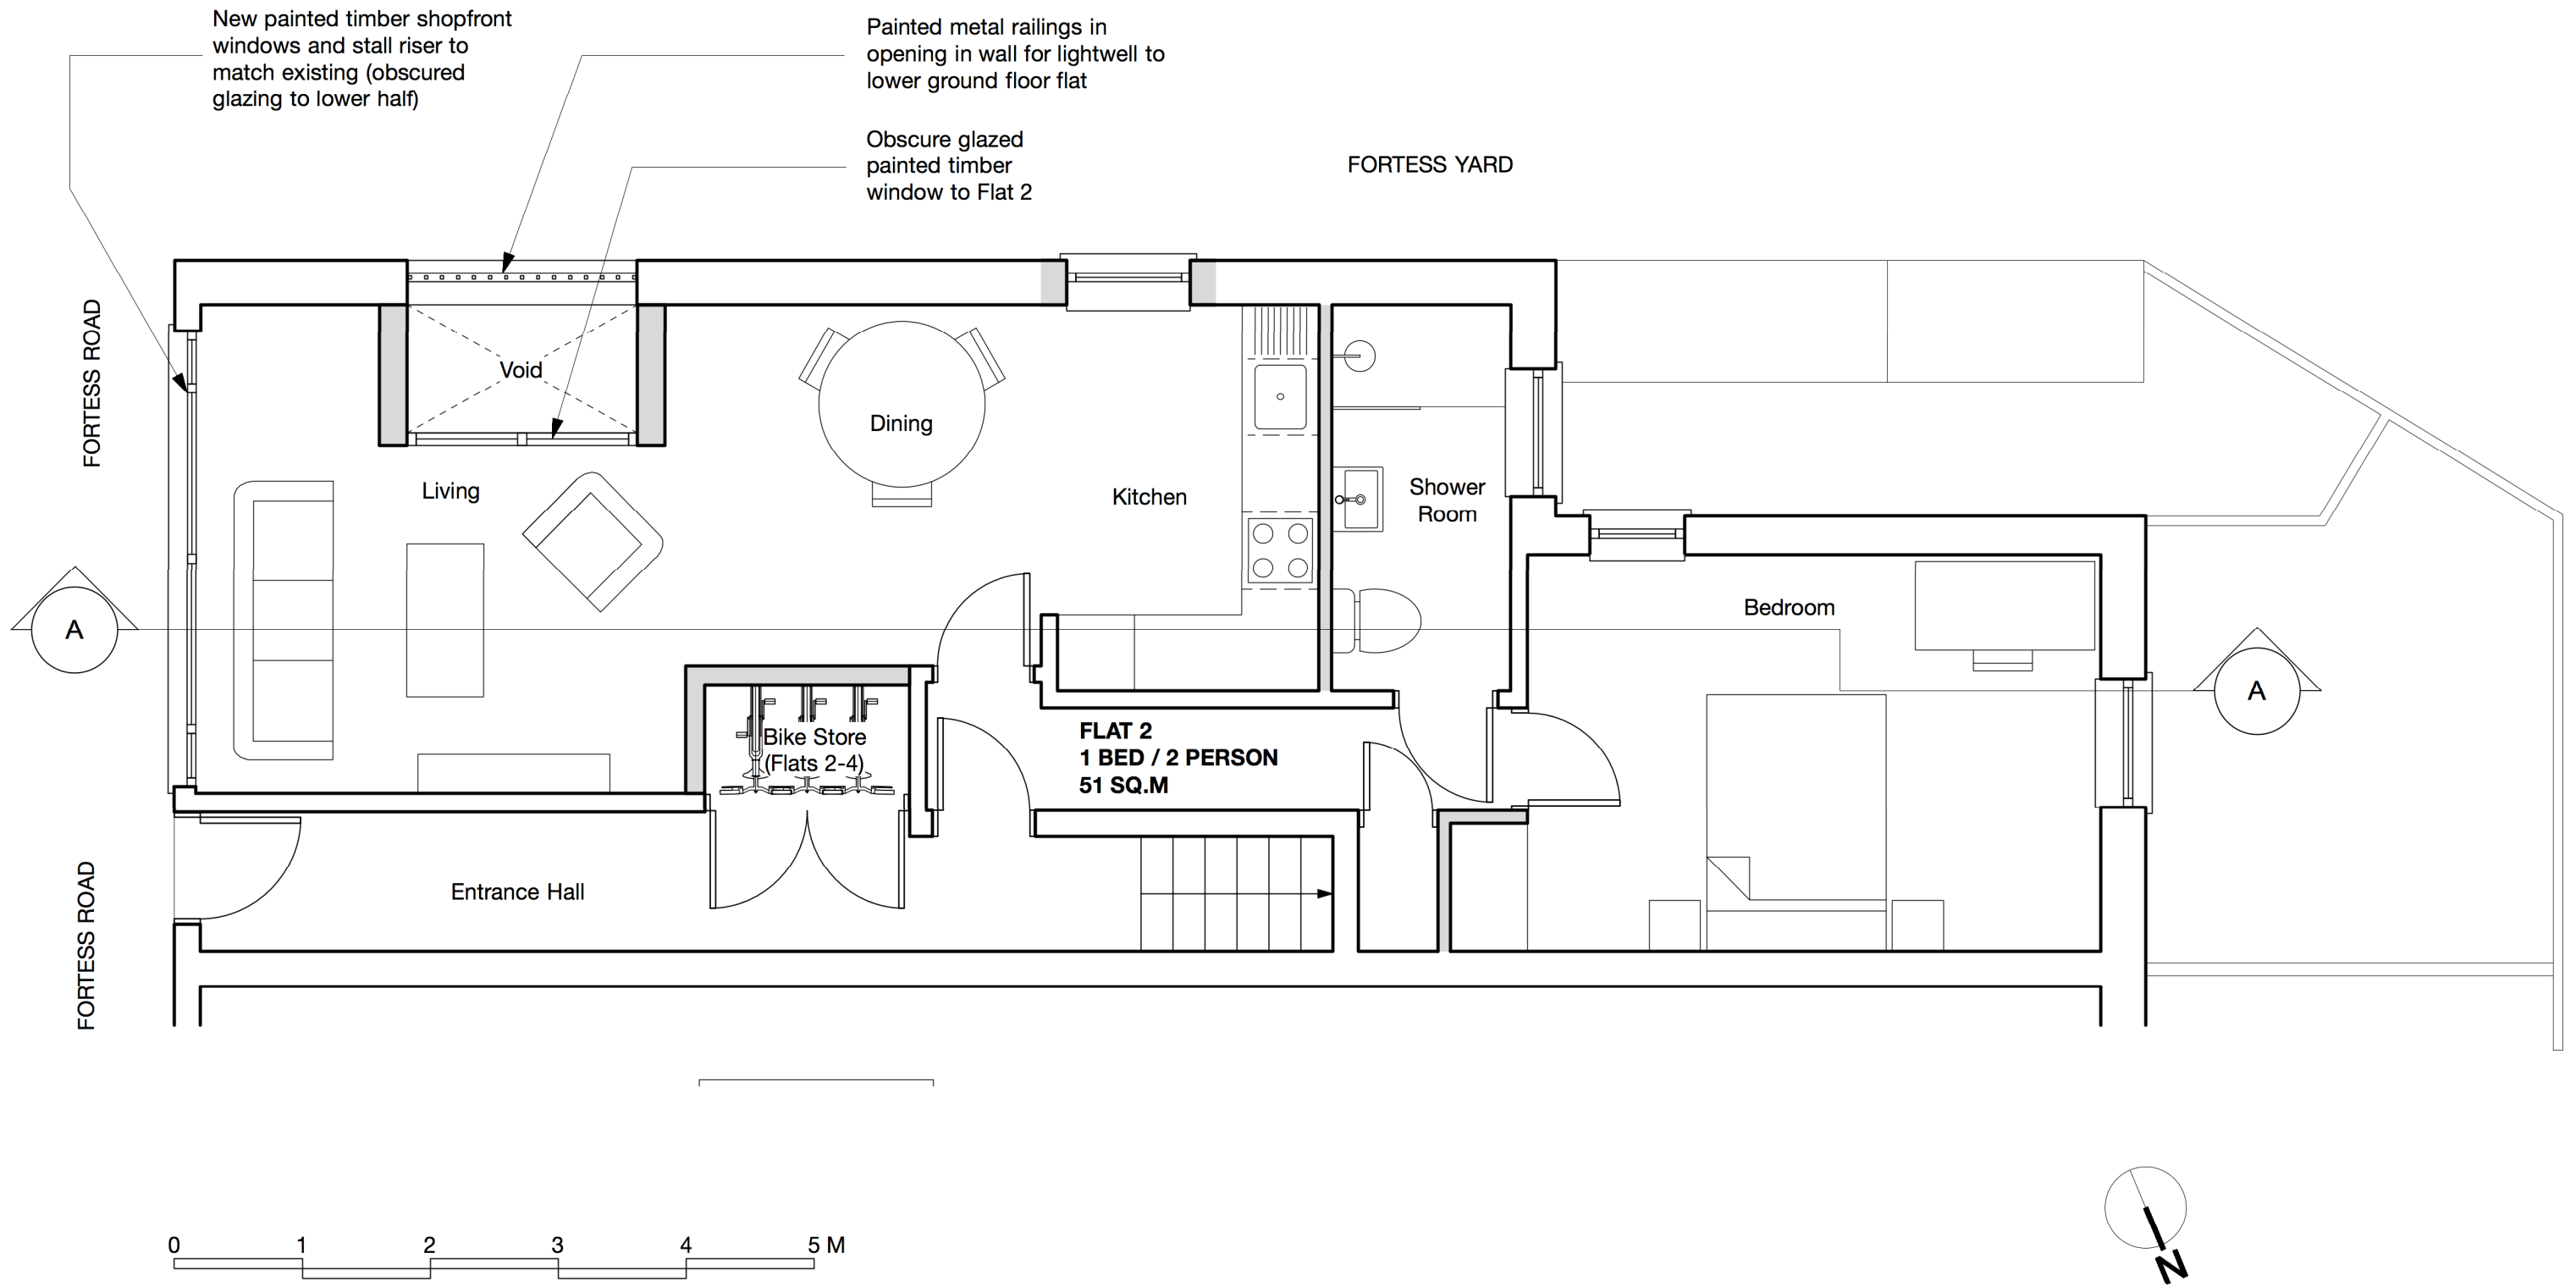

GENERAL NOTES

1. This drawing is the copyright of Haines Phillips Architects.
2. Do not scale from this drawing. Use figured dimensions only.
3. This drawing must not be used for land transfer purposes, or for construction purposes unless accompanied by an Architect's Instruction.

DRAWING ISSUE STATUS

ISSUE	STATUS	COMMENT
P	PRELIMINARY	For comment and review
PL	PLANNING	Planning/Listed Building Application
BR	BUILDING REGS	Building Regs Application
T	TENDER	For pricing purposes only
C	CONSTRUCTION	For procurement & construction
FC	FINAL CONSTRUCTION	Record drawings on completion
L	LEGAL	Conveyancing or other legal purposes

REVISIONS

REV	DATE	NOTES
3	01/11/21	Revisions to fenestration and bin/bike storage
4	08/11/21	Bike store updated

**HAINES
PHILLIPS**
ARCHITECTS

Tankerton Works
12 Argyle Walk
London WC1H 8HA
t 020 7833 9324
f 020 7837 2864
e office@hainesphillips.co.uk


JOB TITLE

**63 Fortress Road
London NW5 1AG**


DRAWING TITLE

**Ground Floor Plan
As Proposed**

DRAWN	DATE	SCALE
HT	Nov.20	1:50
JOB NR	DRAWING - ISSUE - REVISION	
4204	GA302 - PL - 4	

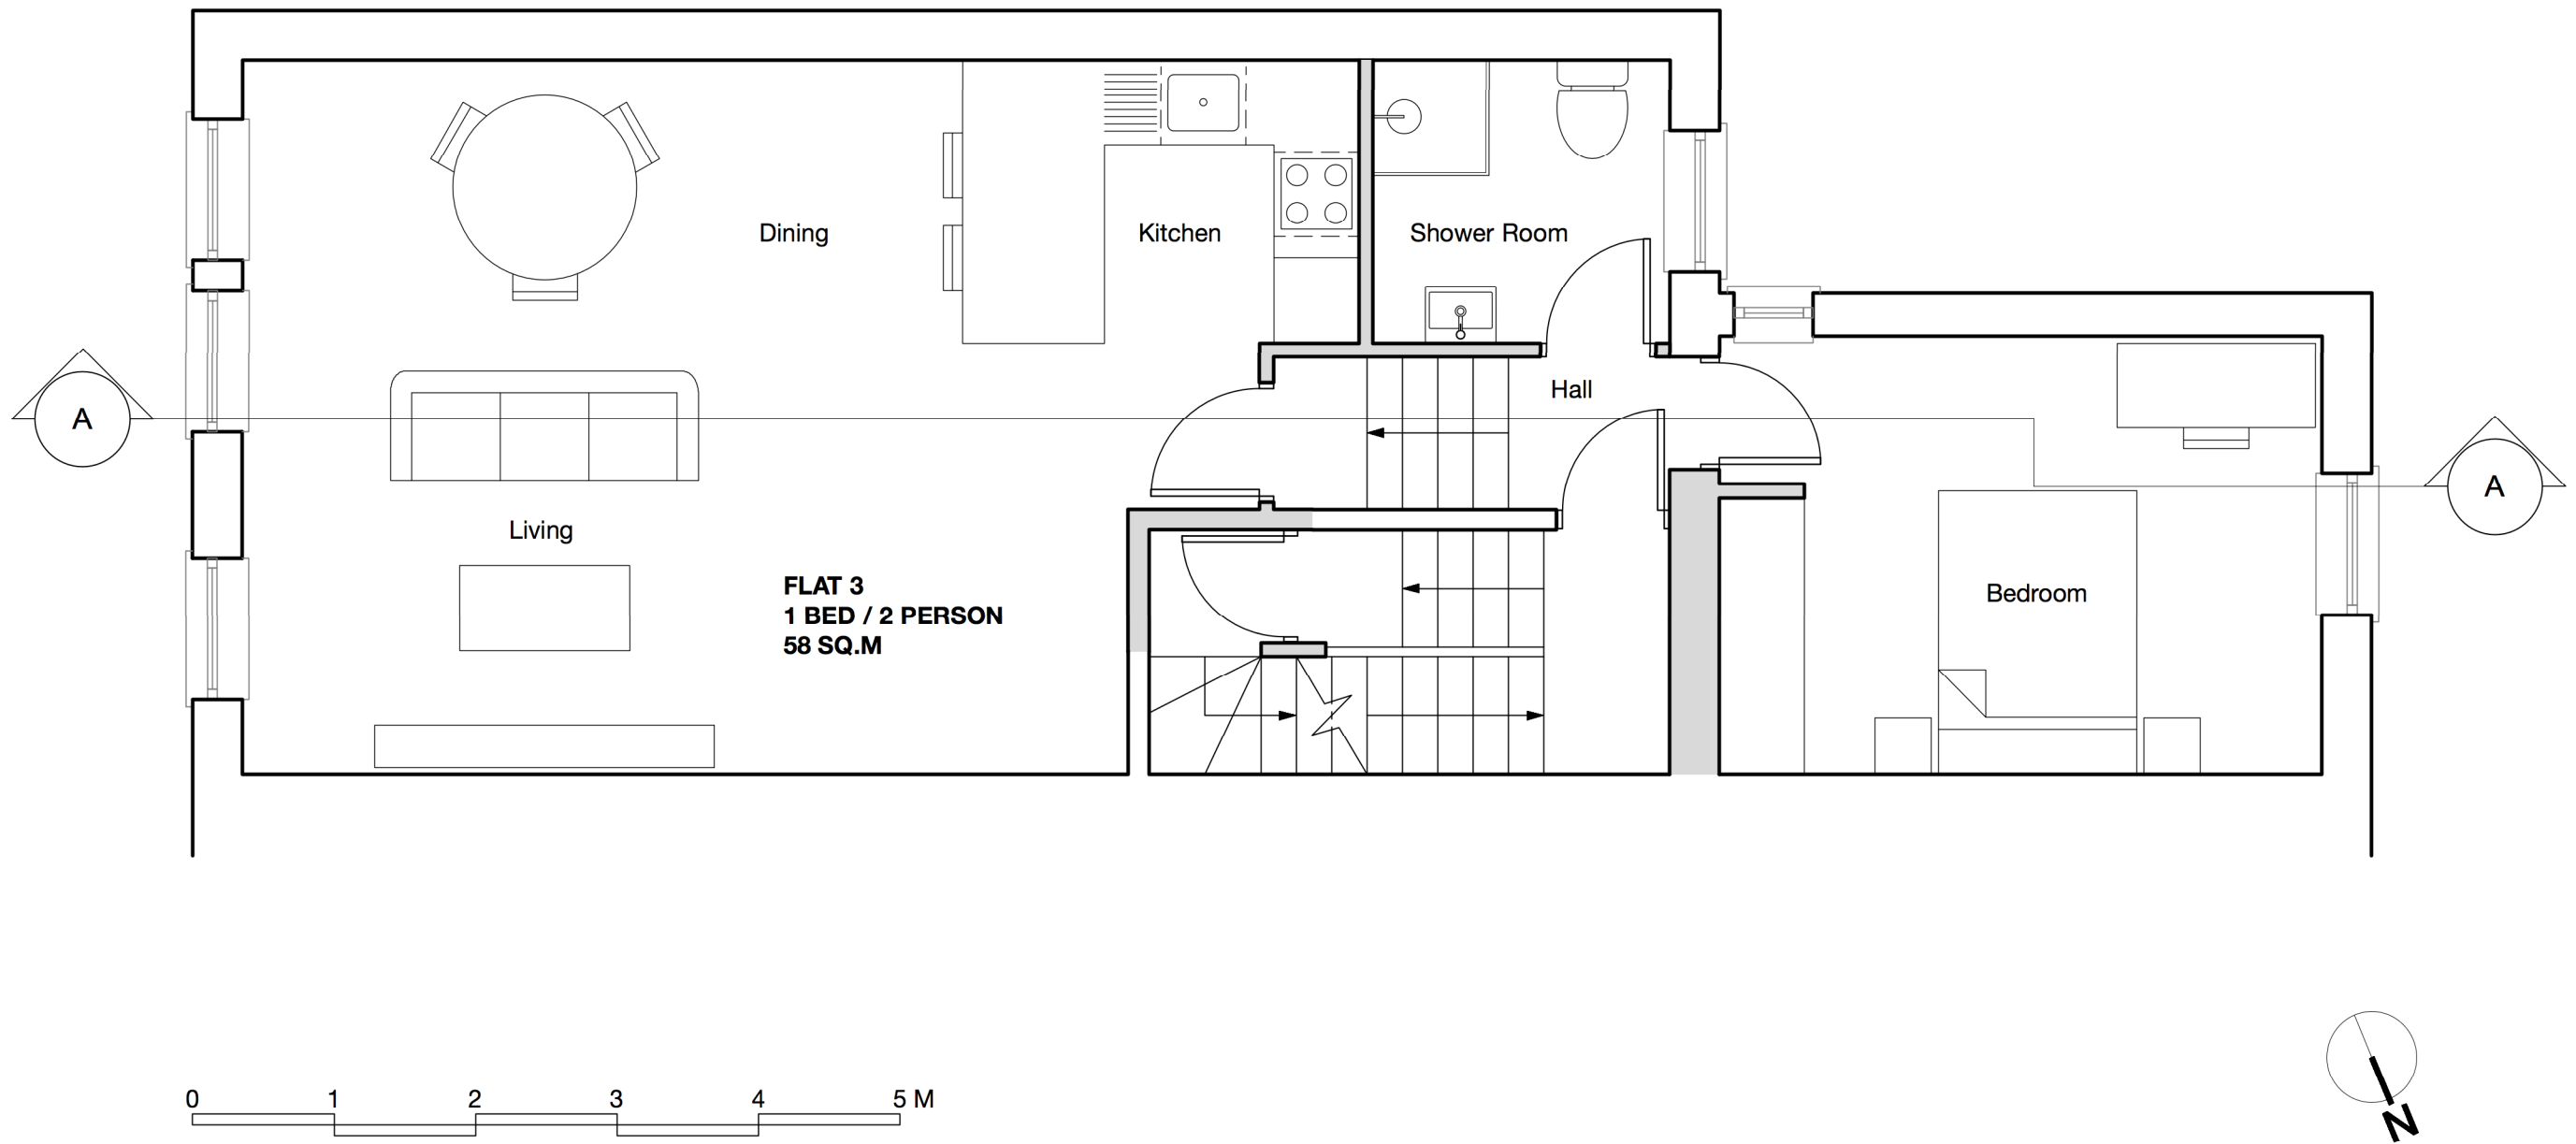

GENERAL NOTES		DRAWING ISSUE STATUS		REVISIONS		JOB TITLE	
1.	This drawing is the copyright of Haines Phillips Architects.	ISSUE	STATUS	COMMENT	REV	DATE	NOTES
2.	Do not scale from this drawing. Use figured dimensions only.	P	PRELIMINARY	For comment and review	3	01/11/21	Revisions to fenestration
3.	This drawing must not be used for land transfer purposes, or for construction purposes unless accompanied by an Architect's Instruction.	PL	PLANNING	Planning/Listed Building Application			
		BR	BUILDING REGS	Building Regs Application			
		T	TENDER	For pricing purposes only			
		C	CONSTRUCTION	For procurement & construction			
		FC	FINAL CONSTRUCTION	Record drawings on completion			
		L	LEGAL	Conveyancing or other legal purposes			

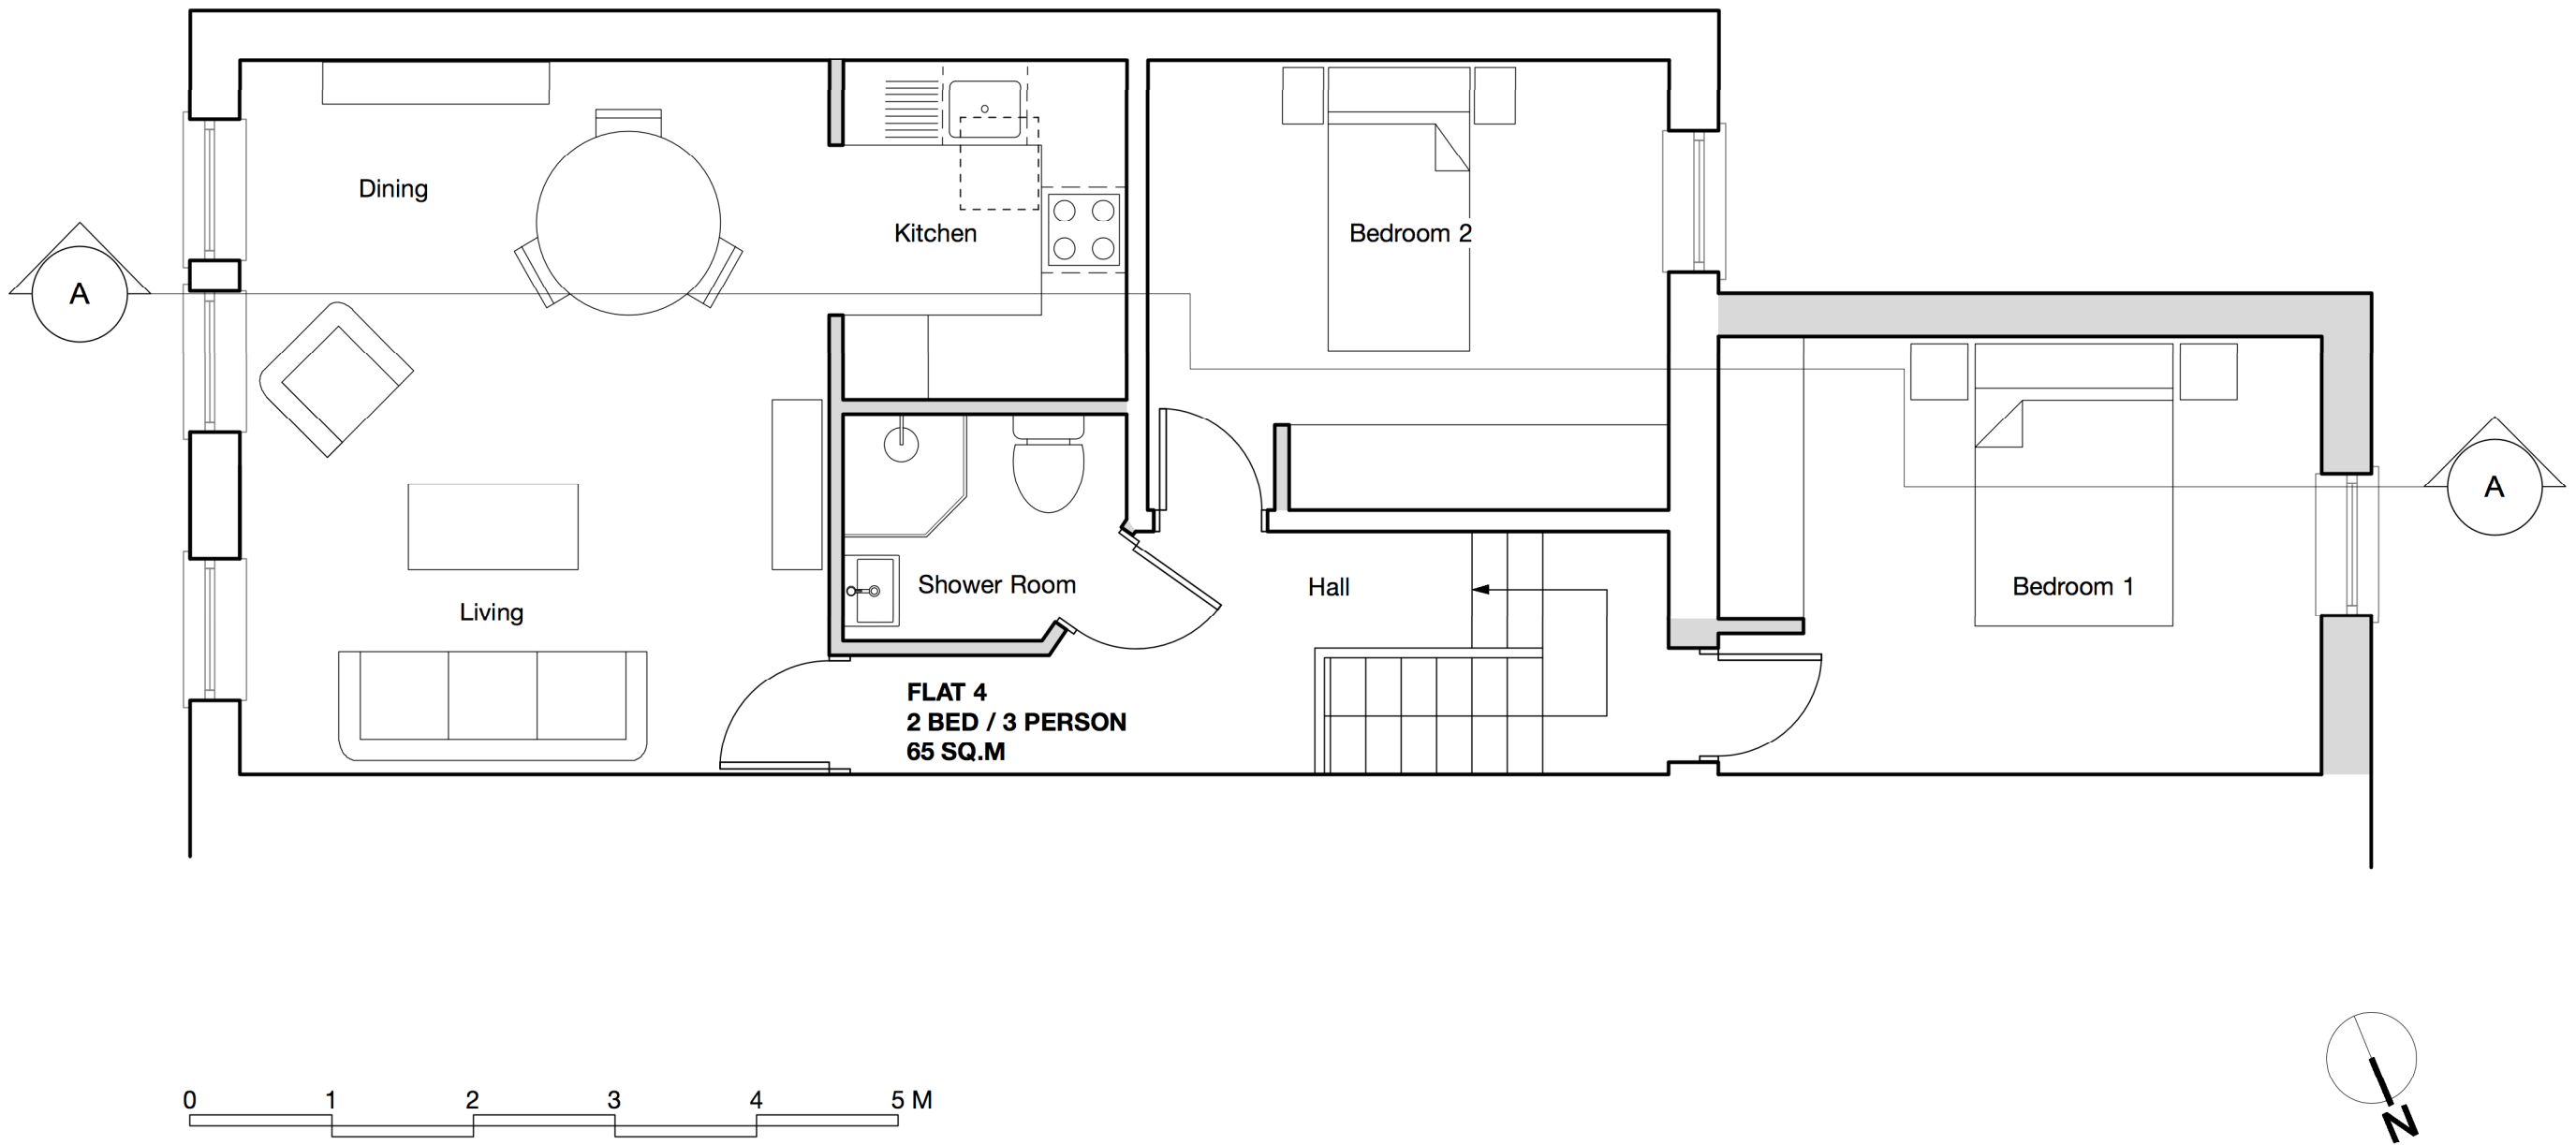

GENERAL NOTES		DRAWING ISSUE STATUS		REVISIONS		HAINES PHILLIPS ARCHITECTS Tankerton Works 12 Argyle Walk London WC1H 8HA t 020 7833 9324 f 020 7837 2864 e office@hainesphillips.co.uk		JOB TITLE		
1.	This drawing is the copyright of Haines Phillips Architects.	P PL	PRELIMINARY PLANNING	For comment and review Planning/Listed Building Application	REV	DATE	NOTES	63 Fortress Road London NW5 1AG		
2.	Do not scale from this drawing. Use figured dimensions only.	BR T C	BUILDING REGS TENDER CONSTRUCTION	Building Regs Application For pricing purposes only For procurement & construction	3	01/11/21	Revisions to fenestration	DRAWING TITLE		
3.	This drawing must not be used for land transfer purposes, or for construction purposes unless accompanied by an Architect's Instruction.	FC L	FINAL CONSTRUCTION LEGAL	Record drawings on completion Conveyancing or other legal purposes				Second Floor Plan As Proposed		
								DRAWN	DATE	SCALE
								HT	Nov.20	1:50
								JOB NR	DRAWING - ISSUE - REVISION	
								4204	GA304 - PL - 3	



GENERAL NOTES

1. This drawing is the copyright of Haines Phillips Architects.
2. Do not scale from this drawing. Use figured dimensions only.
3. This drawing must not be used for land transfer purposes, or for construction purposes unless accompanied by an Architect's Instruction.

DRAWING ISSUE STATUS

ISSUE	STATUS	COMMENT
P	PRELIMINARY	For comment and review
PL	PLANNING	Planning/Listed Building Application
BR	BUILDING REGS	Building Regs Application
T	TENDER	For pricing purposes only
C	CONSTRUCTION	For procurement & construction
FC	FINAL CONSTRUCTION	Record drawings on completion
L	LEGAL	Conveyancing or other legal purposes

REVISIONS

REV	DATE	NOTES
3	01/11/21	Revisions to fenestration and height of rear extension
4	08/11/21	Revisions to fenestration in Flat 1

HAINES PHILLIPS ARCHITECTS

Tankerton Works
12 Argyle Walk
London WC1H 8HA

020 7833 9324
 020 7837 2864
 office@hainesphillips.co.uk

JOB TITLE

**63 Fortress Road
London NW5 1AG**

DRAWING TITLE


**Section AA
As Proposed**

DRAWN	DATE
HT	Nov.20
JOB NR	SCALE
4204	1:50@A3
DRAWING - ISSUE - REV	
GA401 - PL - 4	

New painted timber shopfront
windows and stall riser to
match existing (obscured
glazing to lower half)



Front Elevation (Fortess Road)

 

GENERAL NOTES

- 1. This drawing is the copyright of Haines Phillips Architects.
- 2. Do not scale from this drawing. Use figured dimensions only.
- 3. This drawing must not be used for land transfer purposes, or for construction purposes unless accompanied by an Architect's Instruction.

DRAWING ISSUE STATUS

ISSUE	STATUS	COMMENT
P	PRELIMINARY	For comment and review
PL	PLANNING	Planning/Listed Building Application
BR	BUILDING REGS	Building Regs Application
T	TENDER	For pricing purposes only
C	CONSTRUCTION	For procurement & construction
FC	FINAL CONSTRUCTION	Record drawings on completion
L	LEGAL	Conveyancing or other legal purposes

REVISIONS

REV	DATE	NOTES
3	01/11/21	Revisions to fenestration

HAINES
PHILLIPS
ARCHITECTS

Tankerton Works
12 Argyle Walk
London WC1H 8HA
t 020 7833 9324
f 020 7837 2864
e office@hainesphillips.co.uk

JOB TITLE
63 Fortress Road
London NW5 1AG

DRAWING TITLE
Front Elevation
As Proposed

DRAWN DATE
HT Nov.20
JOB NR SCALE
4204 1:50@A3
DRAWING - ISSUE - REV
GA501 - PL - 3



Extension above existing outrigger
to match existing adjacent at no.65
New and infill brickwork to match existing


Timber clad bin store

Obscure glazed painted
timber window to Flat 2

Painted metal railings in
opening in wall for lightwell
to lower ground floor flat

New entrance to
Lower Ground Floor Flat 1

Flank Elevation (Fortess Yard)

 

- GENERAL NOTES
1. This drawing is the copyright of Haines Phillips Architects.
 2. Do not scale from this drawing. Use figured dimensions only.
 3. This drawing must not be used for land transfer purposes, or for construction purposes unless accompanied by an Architect's Instruction.

DRAWING ISSUE STATUS

ISSUE	STATUS	COMMENT
P	PRELIMINARY	For comment and review
PL	PLANNING	Planning/Listed Building Application
BR	BUILDING REGS	Building Regs Application
T	TENDER	For pricing purposes only
C	CONSTRUCTION	For procurement & construction
FC	FINAL CONSTRUCTION	Record drawings on completion
L	LEGAL	Conveyancing or other legal purposes

REVISIONS

REV	DATE	NOTES
3	01/11/21	Revisions to fenestration, height of rear extension and bin/bike storage

HAINES
PHILLIPS
ARCHITECTS

Tankerton Works
12 Argyle Walk
London WC1H 8HA
t 020 7833 9324
f 020 7837 2864
e office@hainesphillips.co.uk

JOB TITLE
63 Fortess Road
London NW5 1AG

DRAWING TITLE
Flank Elevation
As Proposed

DRAWN HT DATE Nov.20
JOB NR 4204 SCALE 1:50@A3
DRAWING - ISSUE - REV
GA502 - PL - 3



Rear Elevation

- GENERAL NOTES
1. This drawing is the copyright of Haines Phillips Architects.
 2. Do not scale from this drawing. Use figured dimensions only.
 3. This drawing must not be used for land transfer purposes, or for construction purposes unless accompanied by an Architect's Instruction.

DRAWING ISSUE STATUS

ISSUE	STATUS	COMMENT
P	PRELIMINARY	For comment and review
PL	PLANNING	Planning/Listed Building Application
BR	BUILDING REGS	Building Regs Application
T	TENDER	For pricing purposes only
C	CONSTRUCTION	For procurement & construction
FC	FINAL CONSTRUCTION	Record drawings on completion
L	LEGAL	Conveyancing or other legal purposes

REVISIONS

REV	DATE	NOTES
3	01/11/21	Revisions to fenestration and height of rear extension

HAINES
PHILLIPS
ARCHITECTS

Tankerton Works
12 Argyle Walk
London WC1H 8HA
t 020 7833 9324
f 020 7837 2864
e office@hainesphillips.co.uk

JOB TITLE
**63 Fortress Road
London NW5 1AG**

DRAWING TITLE
**Rear Elevation
As Proposed**

DRAWN DATE
HT Nov.20
JOB NR SCALE
4204 1:50@A3
DRAWING - ISSUE - REV
GA503 - PL - 3