



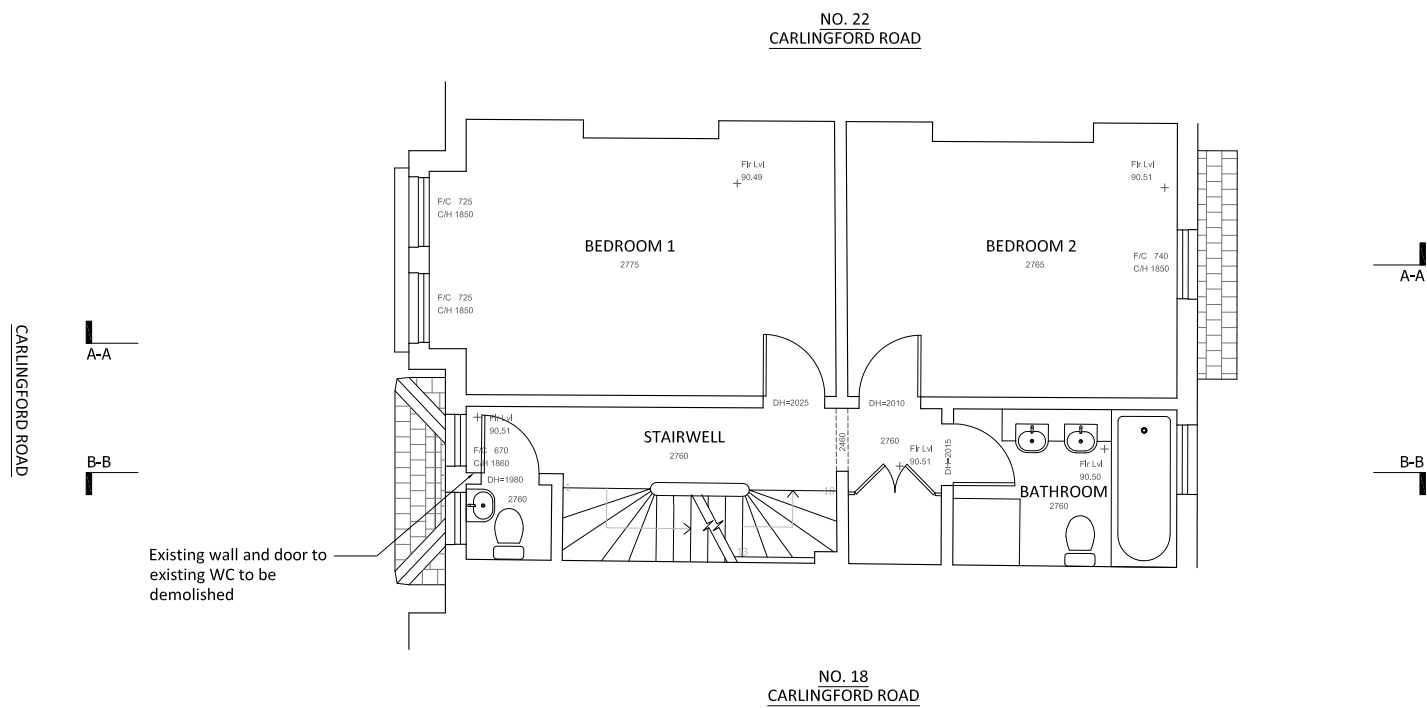

EXISTING FIRST FLOOR PLAN

 

FOR PLANNING

 153b Melrose Avenue London NW2 4NA info@hatterwan.com	Copyright © Hatterwan Architects Ltd This drawing is the copyright and design right of Hatterwan Architects Ltd. It shall not be reproduced, copied, loaned or submitted to any other party without the written consent of Hatterwan Architects Ltd	revisions -	project 20 CARLINGFORD ROAD LONDON NW3 1RX	title EXISTING FIRST FLOOR PLAN	drawing no. 2104 /P/ 103 rev -	date 09.11.21	scale 1:100 @ A3
---	---	----------------	--	------------------------------------	-----------------------------------	------------------	---------------------