



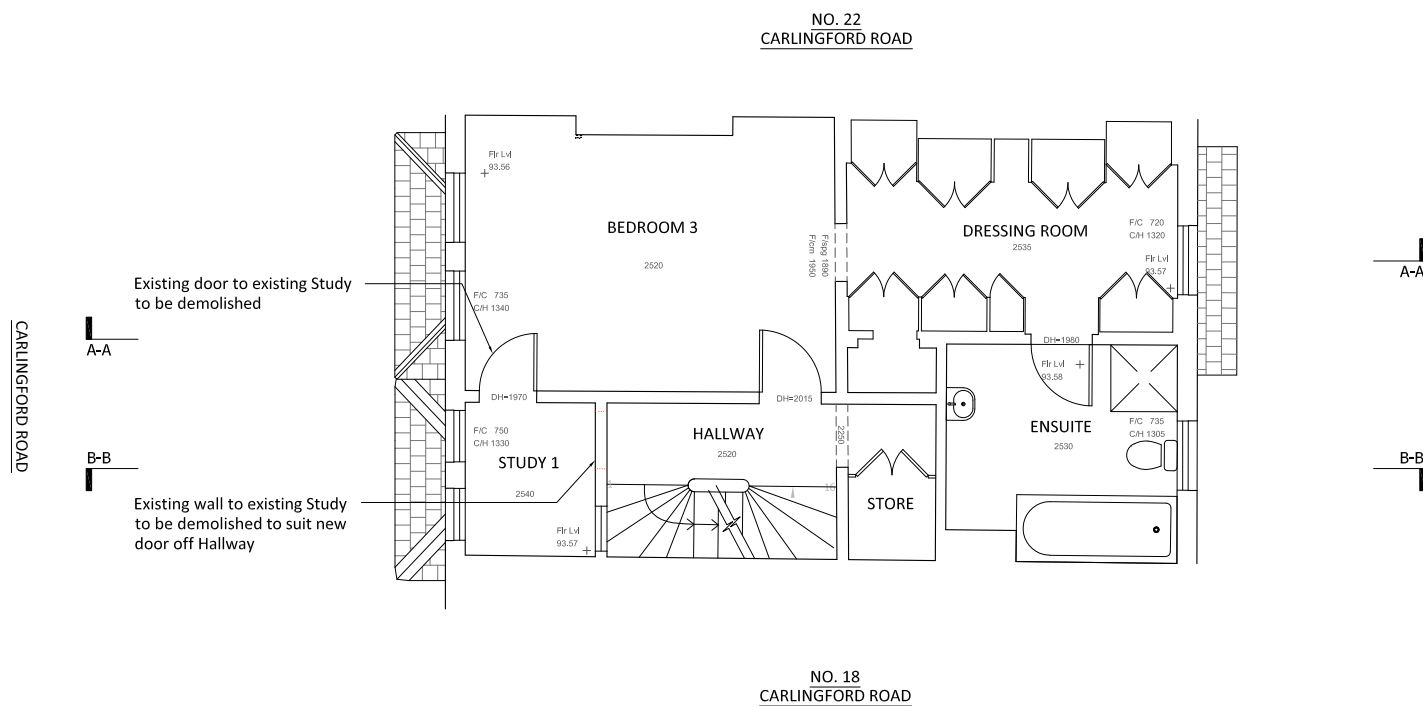

EXISTING SECOND FLOOR PLAN

 

FOR PLANNING

|   |   |                |                                                  |                                     |                                   |                  |                     |
|---|---|----------------|--------------------------------------------------|-------------------------------------|-----------------------------------|------------------|---------------------|
|  153b Melrose Avenue<br>London<br>NW2 4NA<br>info@hatterwan.com | Copyright © Hatterwan Architects Ltd<br>This drawing is the copyright and design right of<br>Hatterwan Architects Ltd. It shall not be reproduced,<br>copied, loaned or submitted to any other party without<br>the written consent of Hatterwan Architects Ltd | revisions<br>- | project<br>20 CARLINGFORD ROAD<br>LONDON NW3 1RX | title<br>EXISTING SECOND FLOOR PLAN | drawing no.<br>2104 /P/ 104 rev - | date<br>09.11.21 | scale<br>1:100 @ A3 |
|---|---|----------------|--------------------------------------------------|-------------------------------------|-----------------------------------|------------------|---------------------|